

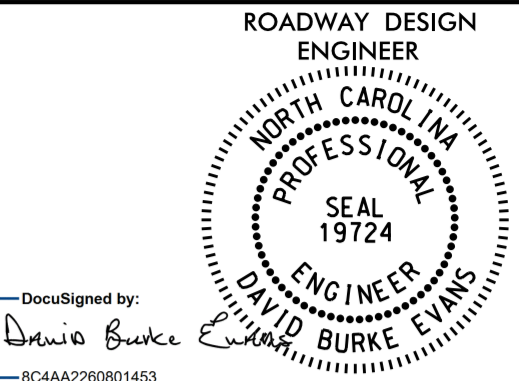



PROJECT REFERENCE NO. R-2603	SHEET NO. 2B-8
RW SHEET NO.	
ROADWAY DESIGN ENGINEER	
	
M A Engineering Consultants, Inc. <small>598 East Chatham Street Suite 137 Cary, NC 27511 Phone: 919.297.0220</small>	

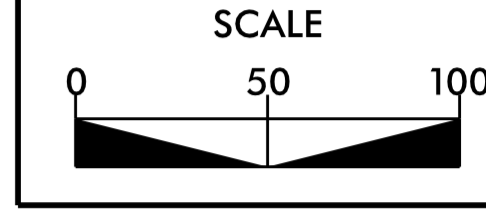


**INTERSECTION
DETAILS**

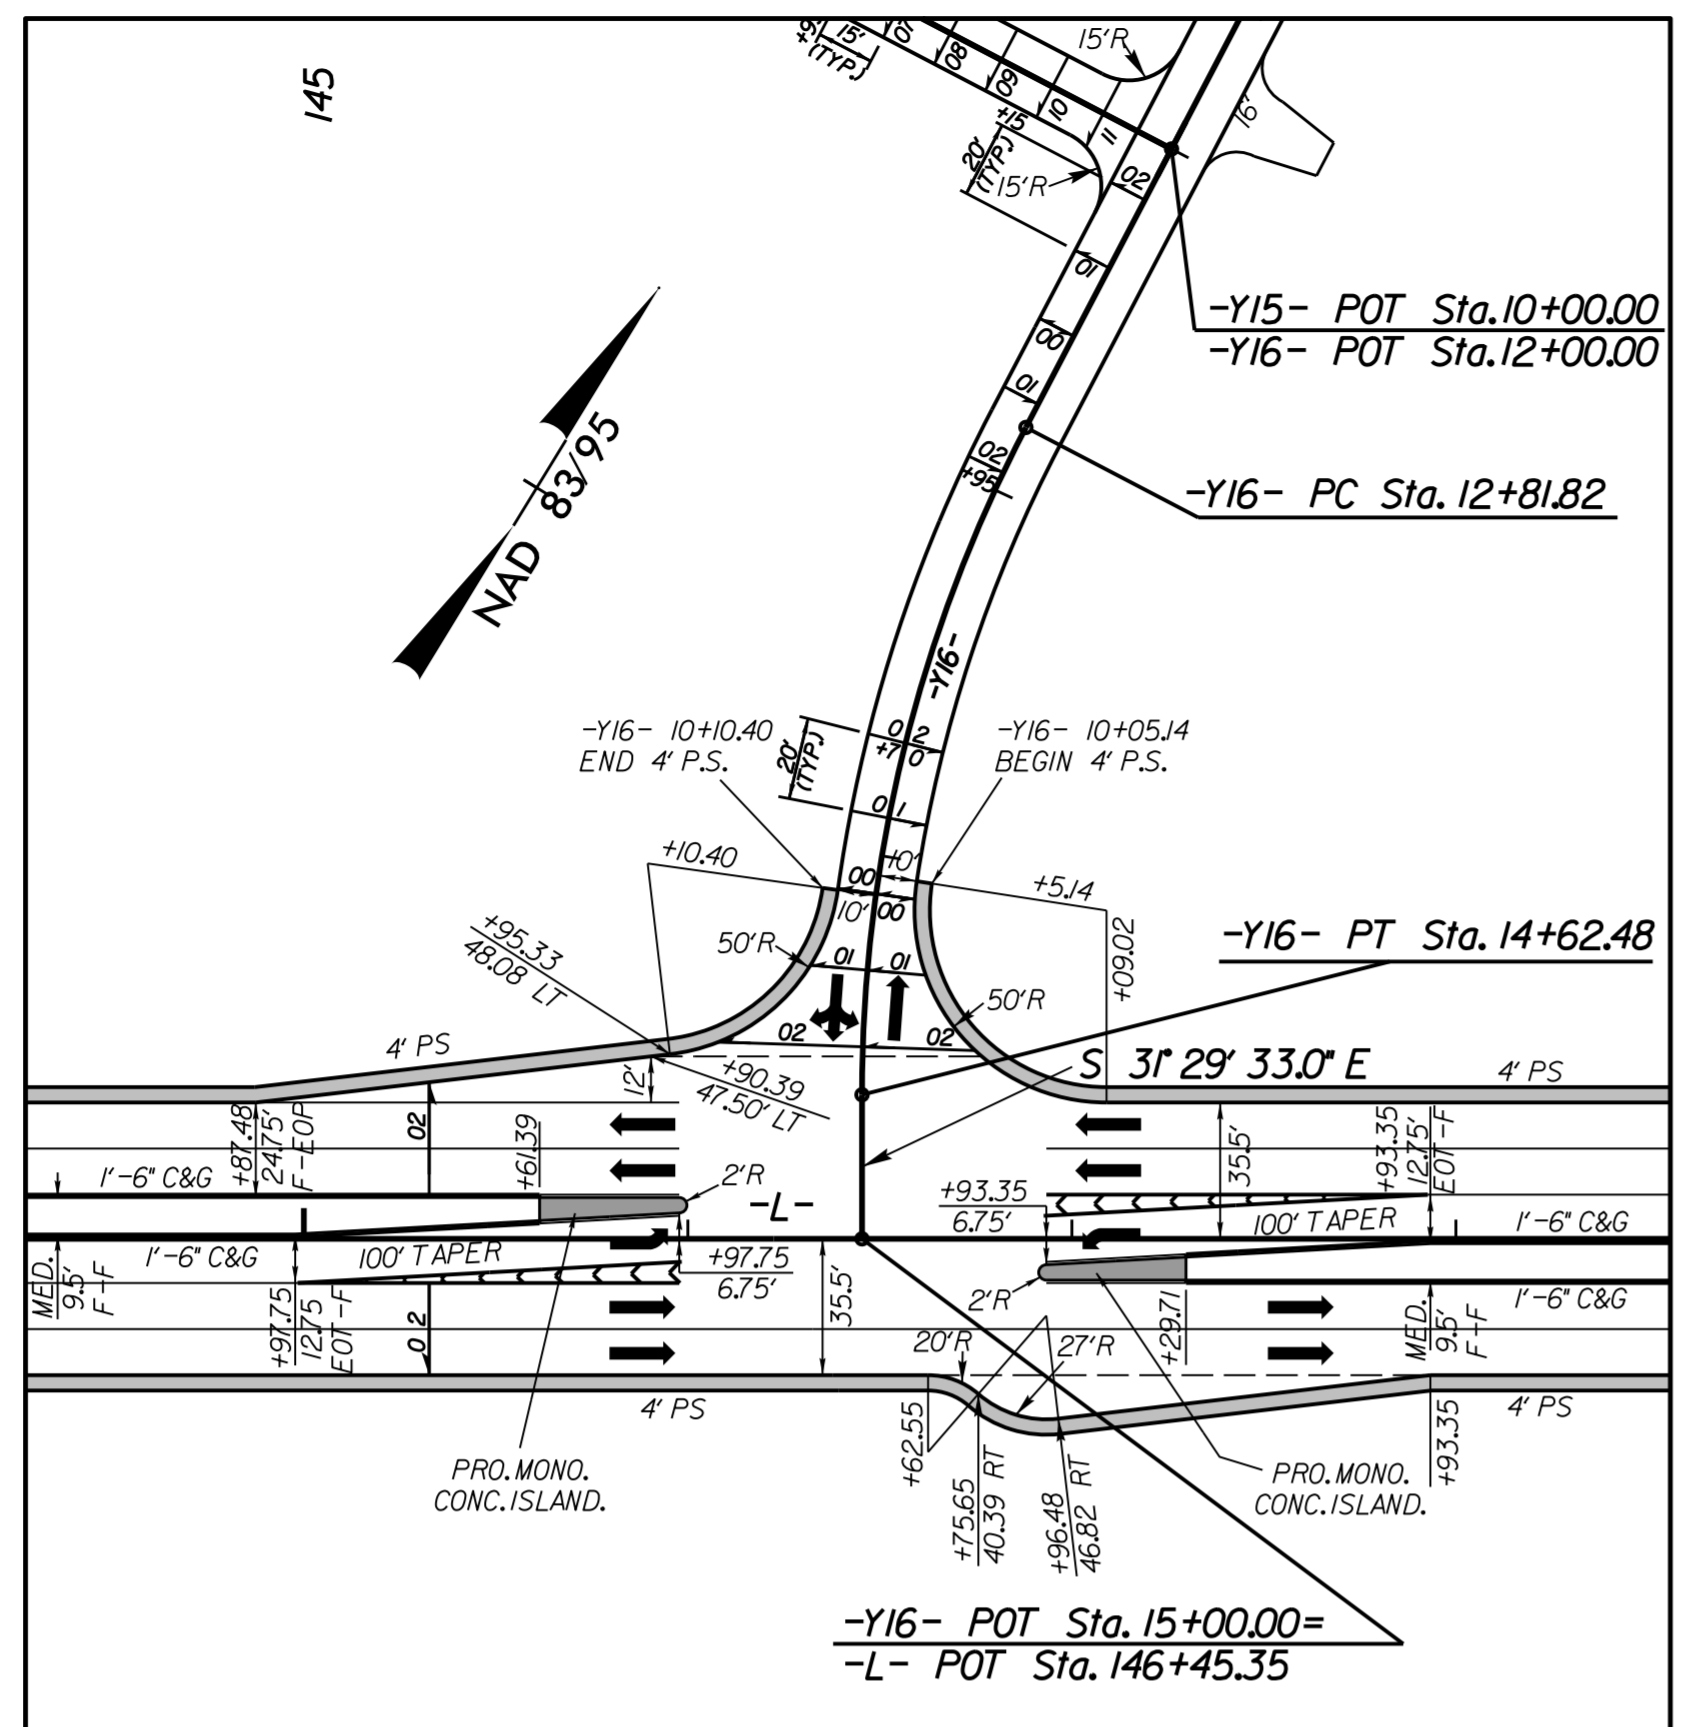

NC 268 (-L) ELKIN RD./
VISTA LN. (-Y16-) INTERSECTION DETAIL
SEE SHEET 14 FOR PLAN VIEW

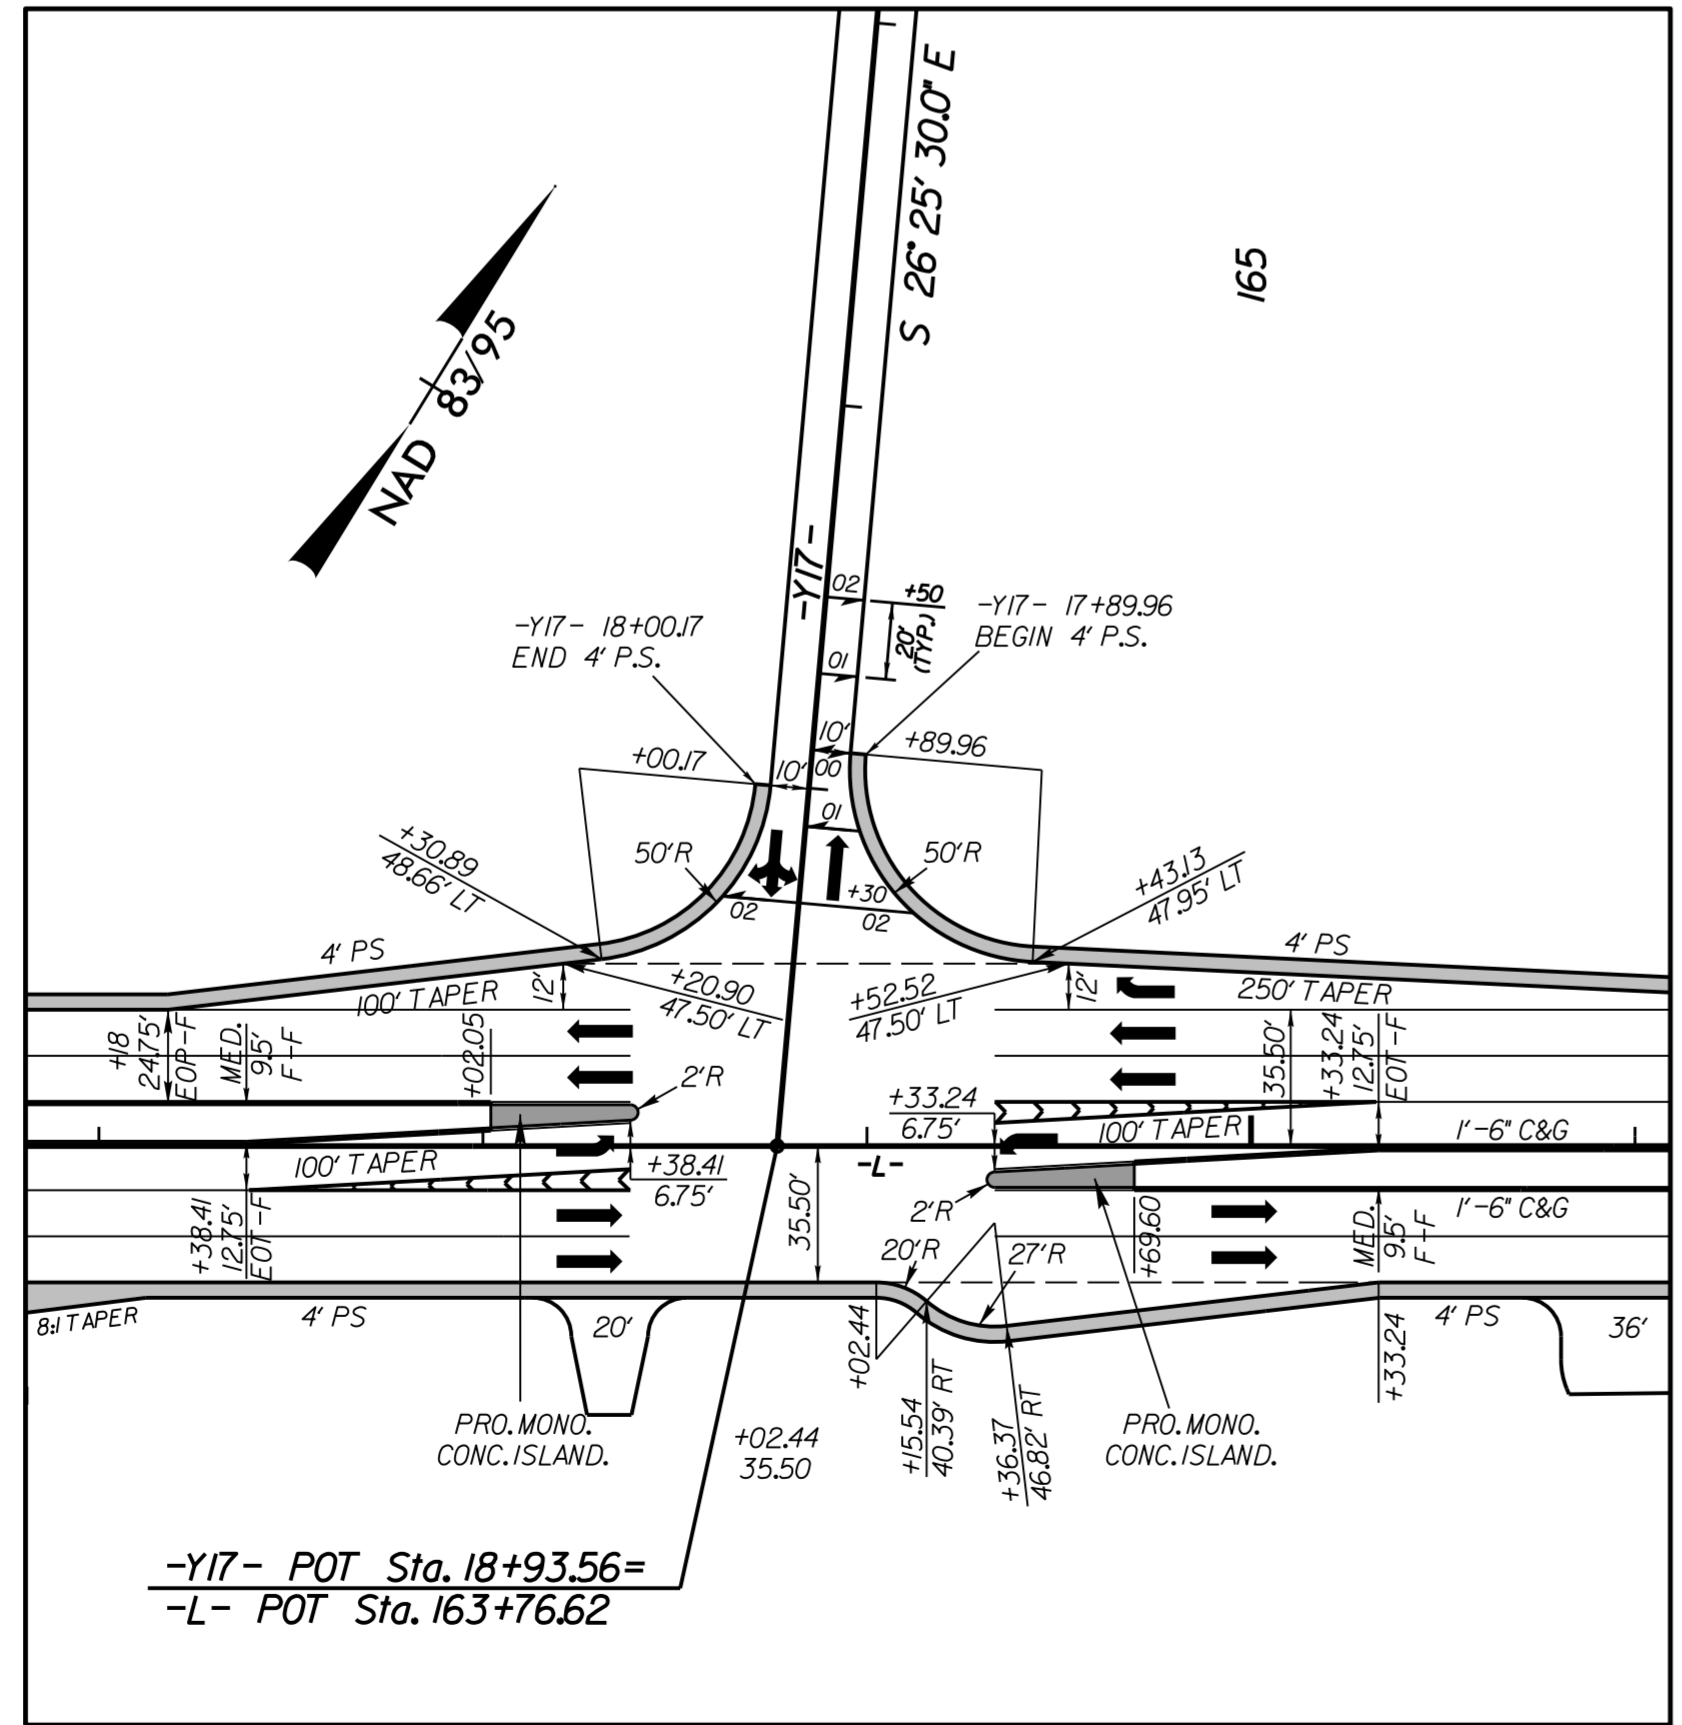

NC 268 (-L) ELKIN RD./
BEAUMONT POPLAR ST. (-Y17-) INTERSECTION DETAIL
SEE SHEET 15 FOR PLAN VIEW

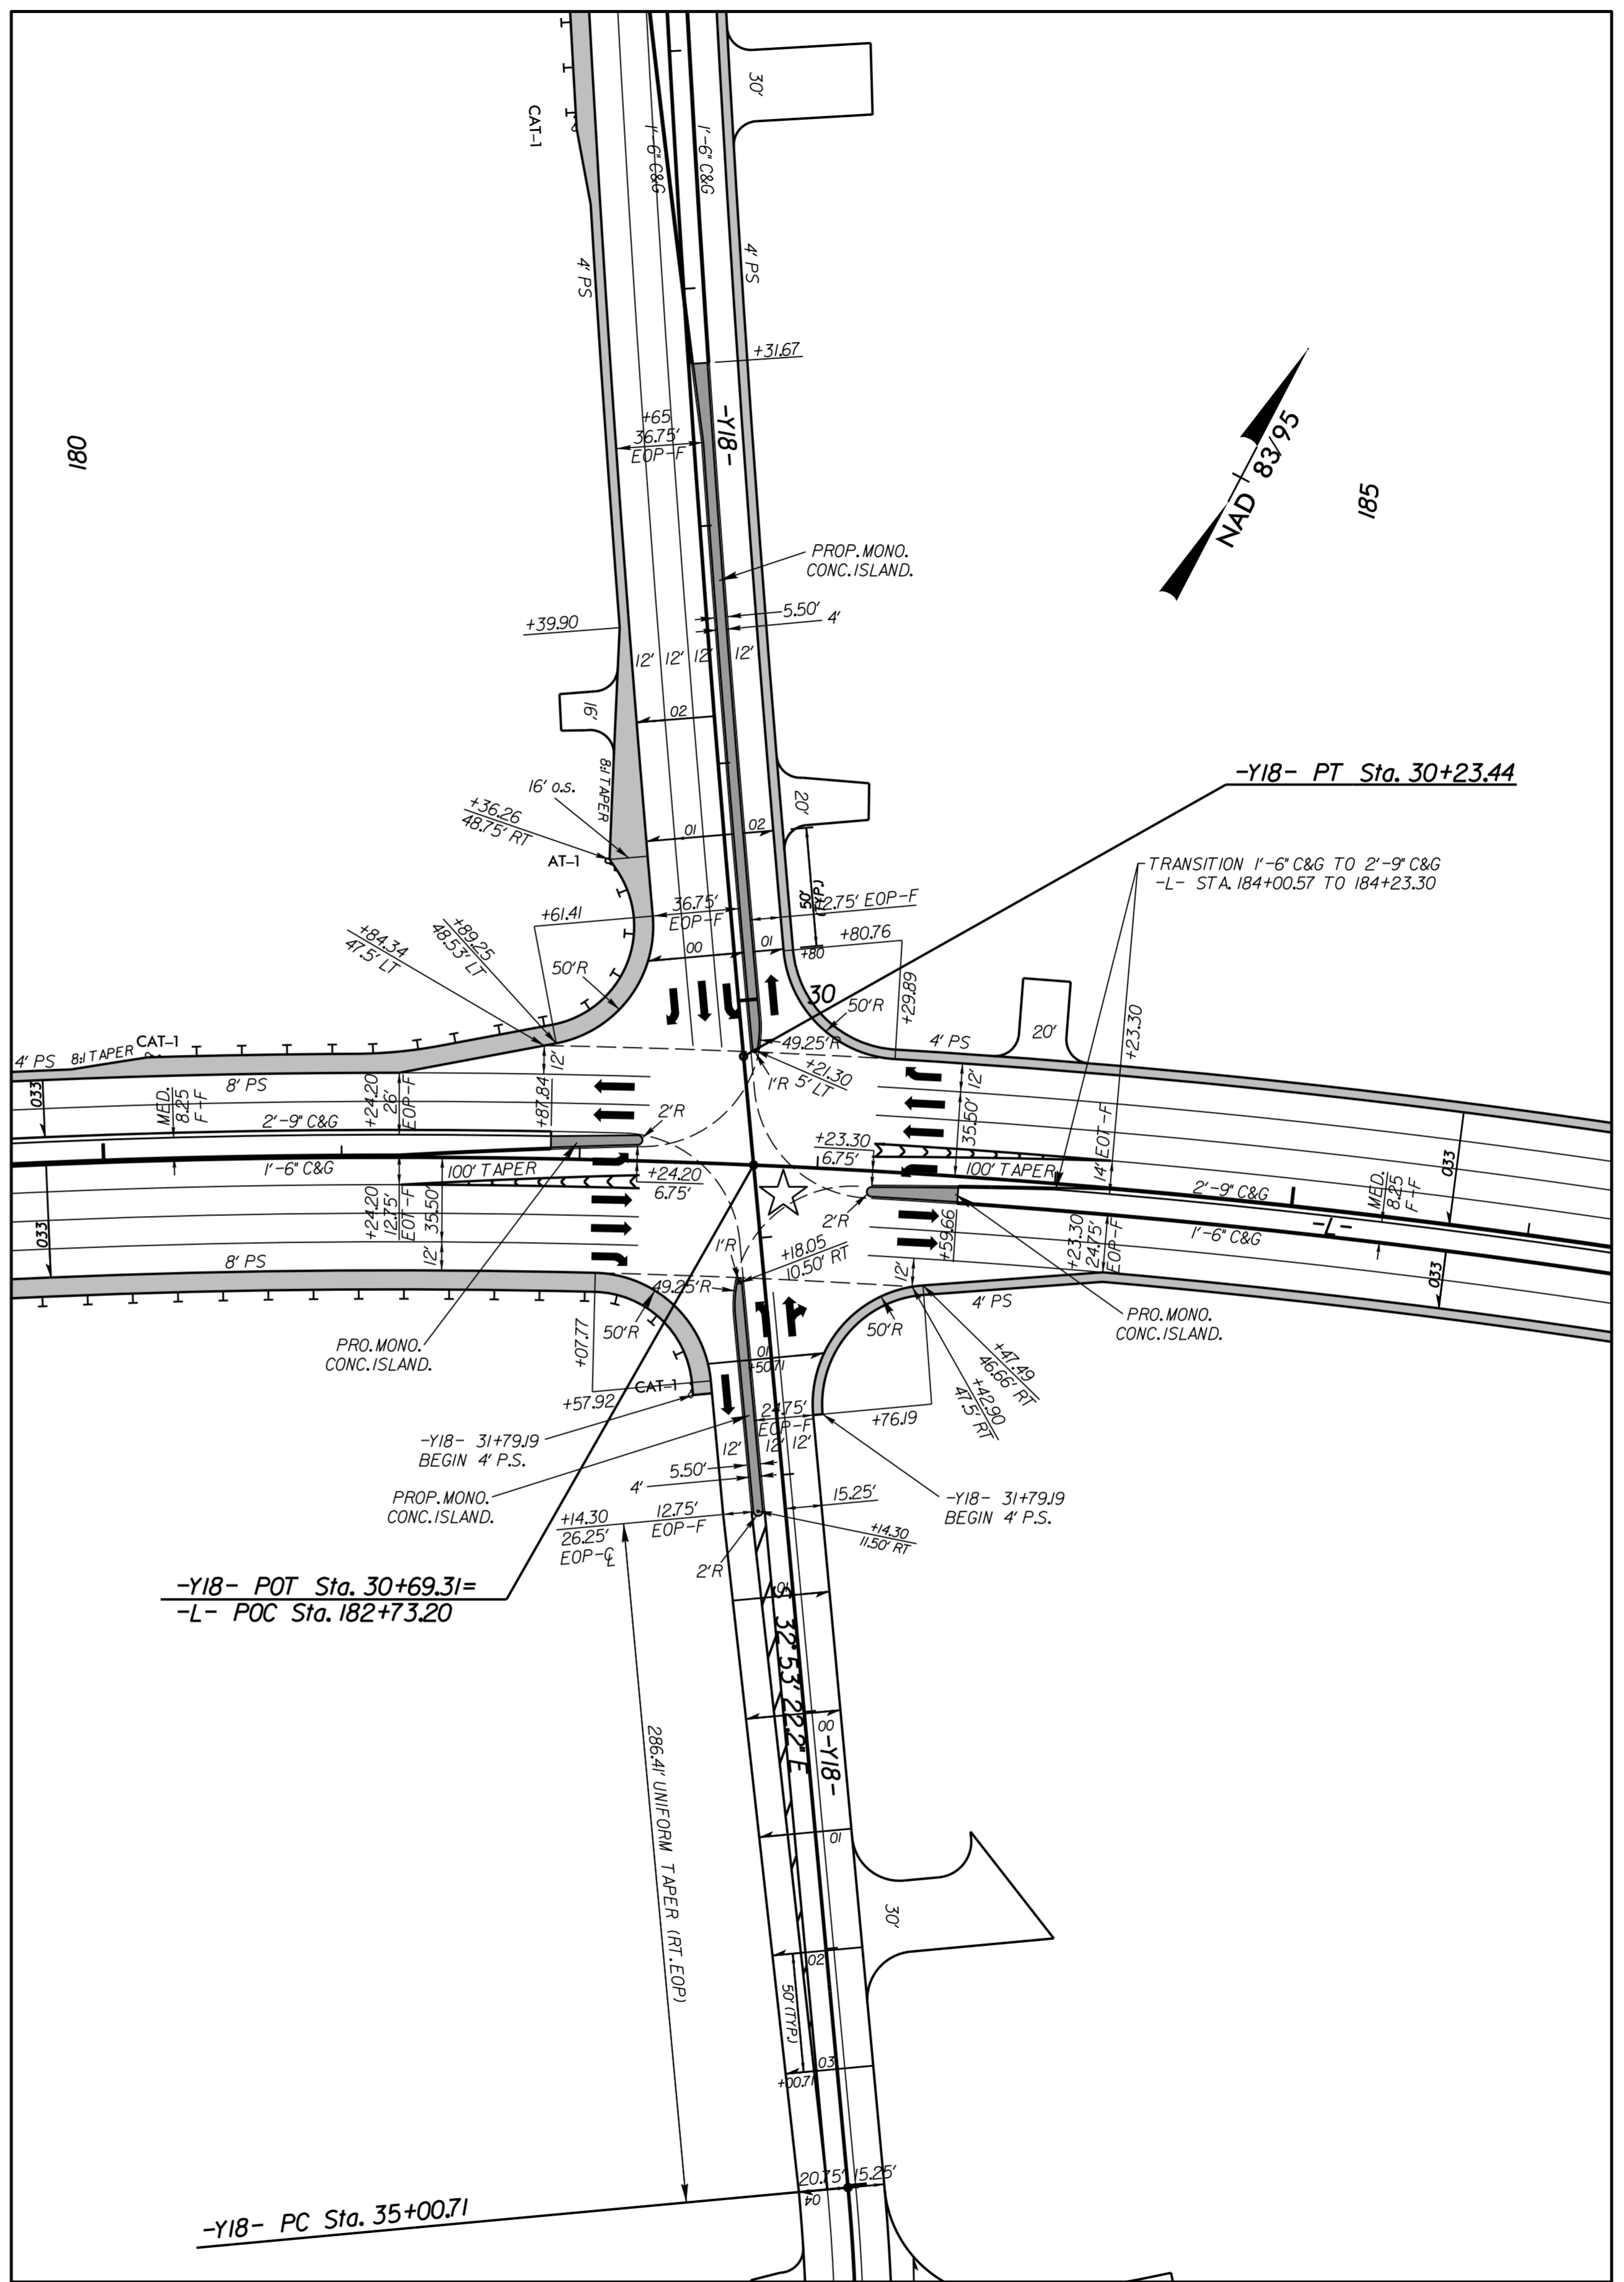

NC 268 (-L) ELKIN RD./
AIRPORT RD./RIVER LIBERTY GROVE CHURCH RD. (-Y18-) INTERSECTION DETAIL
SEE SHEET 16 FOR PLAN VIEW

8/17/09
7/2/2015
T:\50839\proj\2603\prj\01\N2603.Rdy-sh02B-08.dgn