

5/28/99



# -DRIVE5-

# -DRIVE7-

**M A Engineering Consultants, Inc.**  
 598 East Chatham Street Suite 137 Cary, NC 27511  
 Phone: 919.297.0220 Fax: 919.297.0221



EXISTING GROUND -----  
 PROPOSED GRADE -----  
 LEFT DITCH GRADE -----  
 RIGHT DITCH GRADE -----

PROJECT REFERENCE NO. <b>R-2603</b>	SHEET NO. <b>36</b>
ROADWAY DESIGN ENGINEER NORTH CAROLINA SEAL 19724 DAN BURKE	HYDRAULICS ENGINEER NORTH CAROLINA SEAL 21656 RAY BURKE

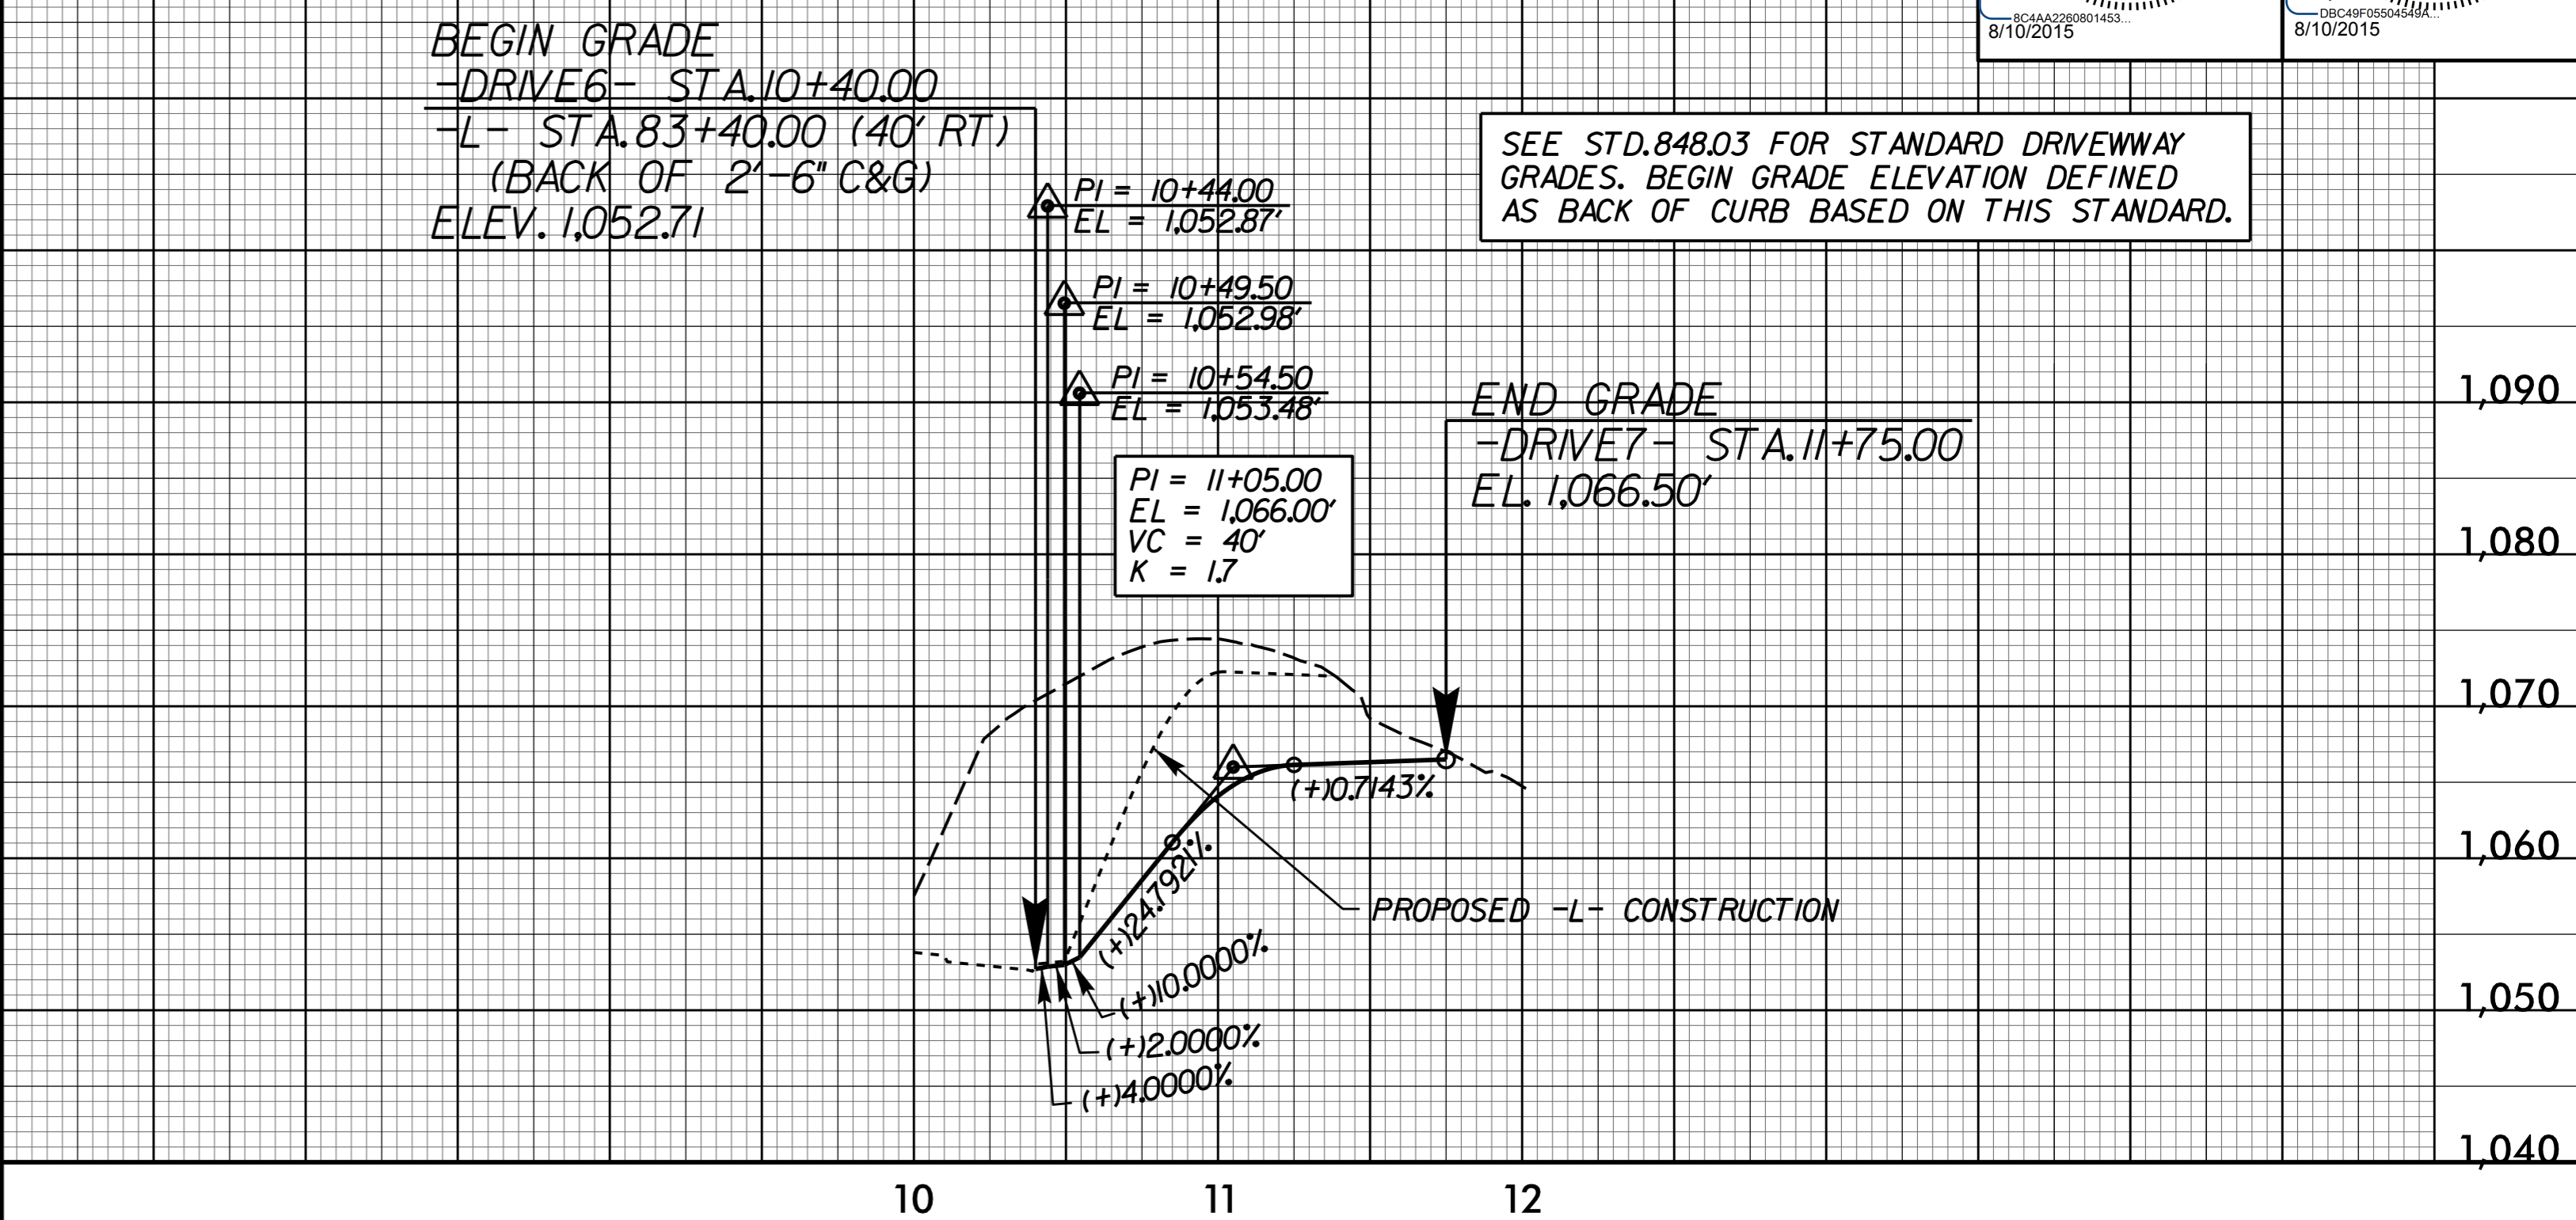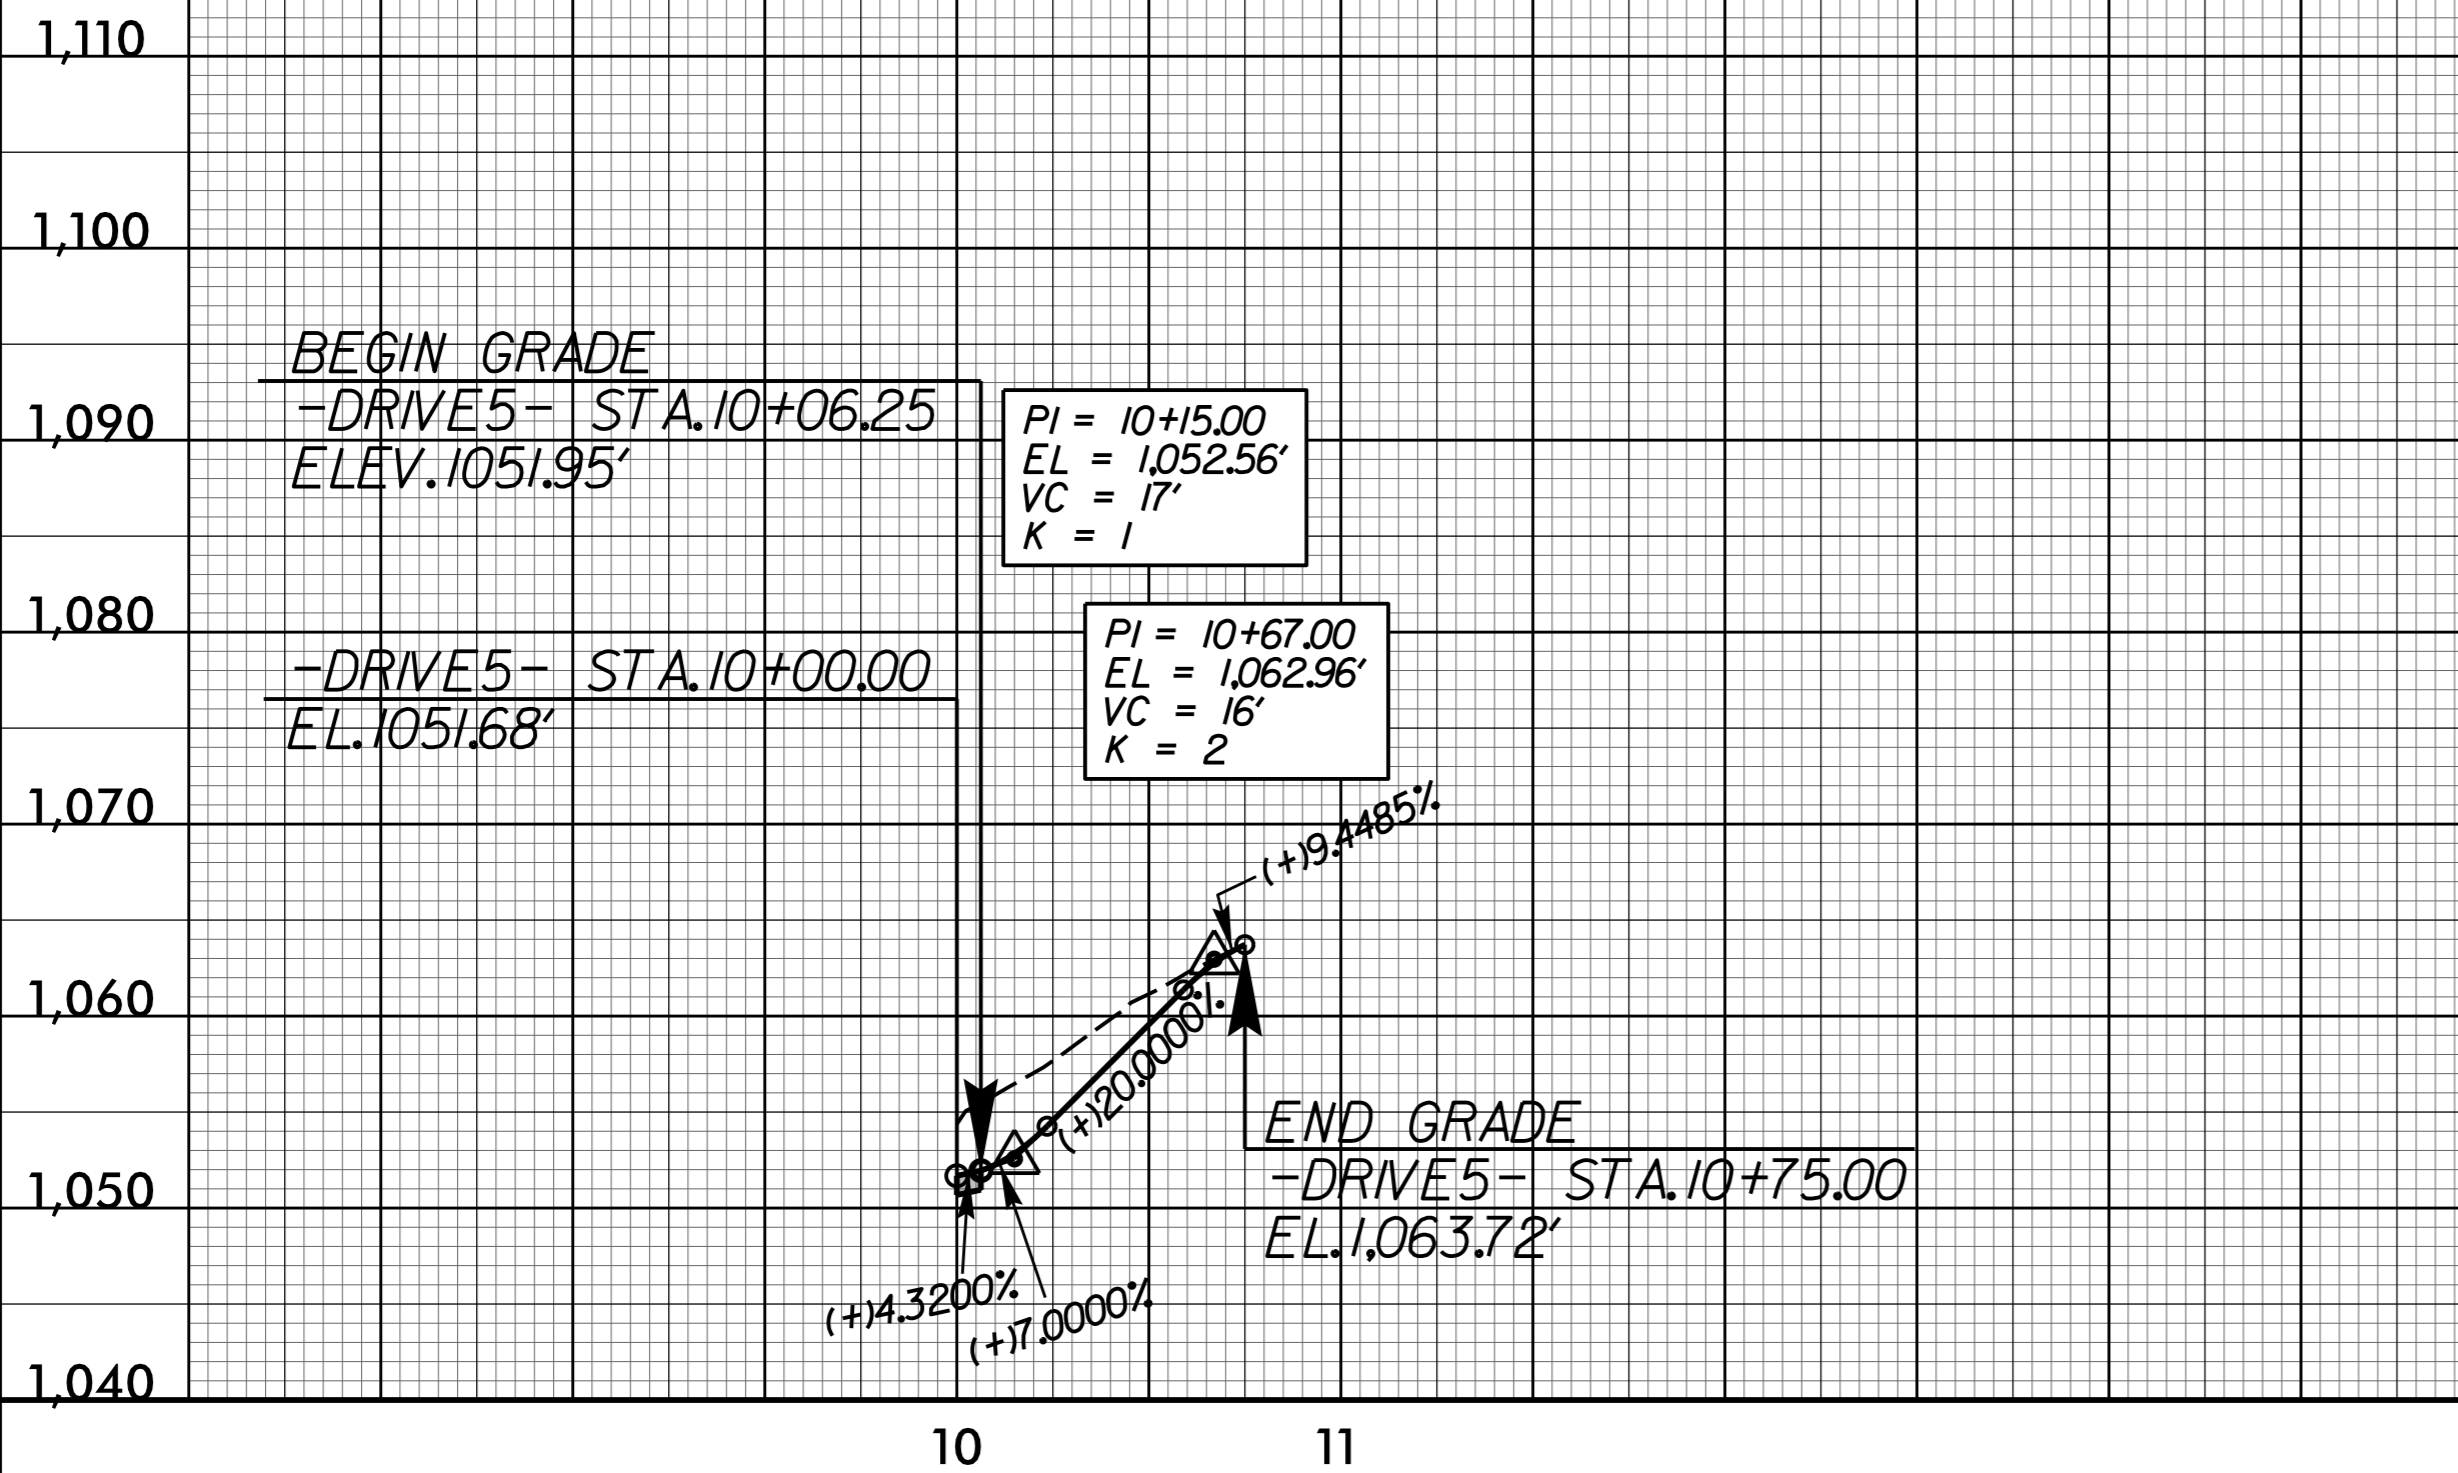

# -DRIVE6-

# -DRIVE8-

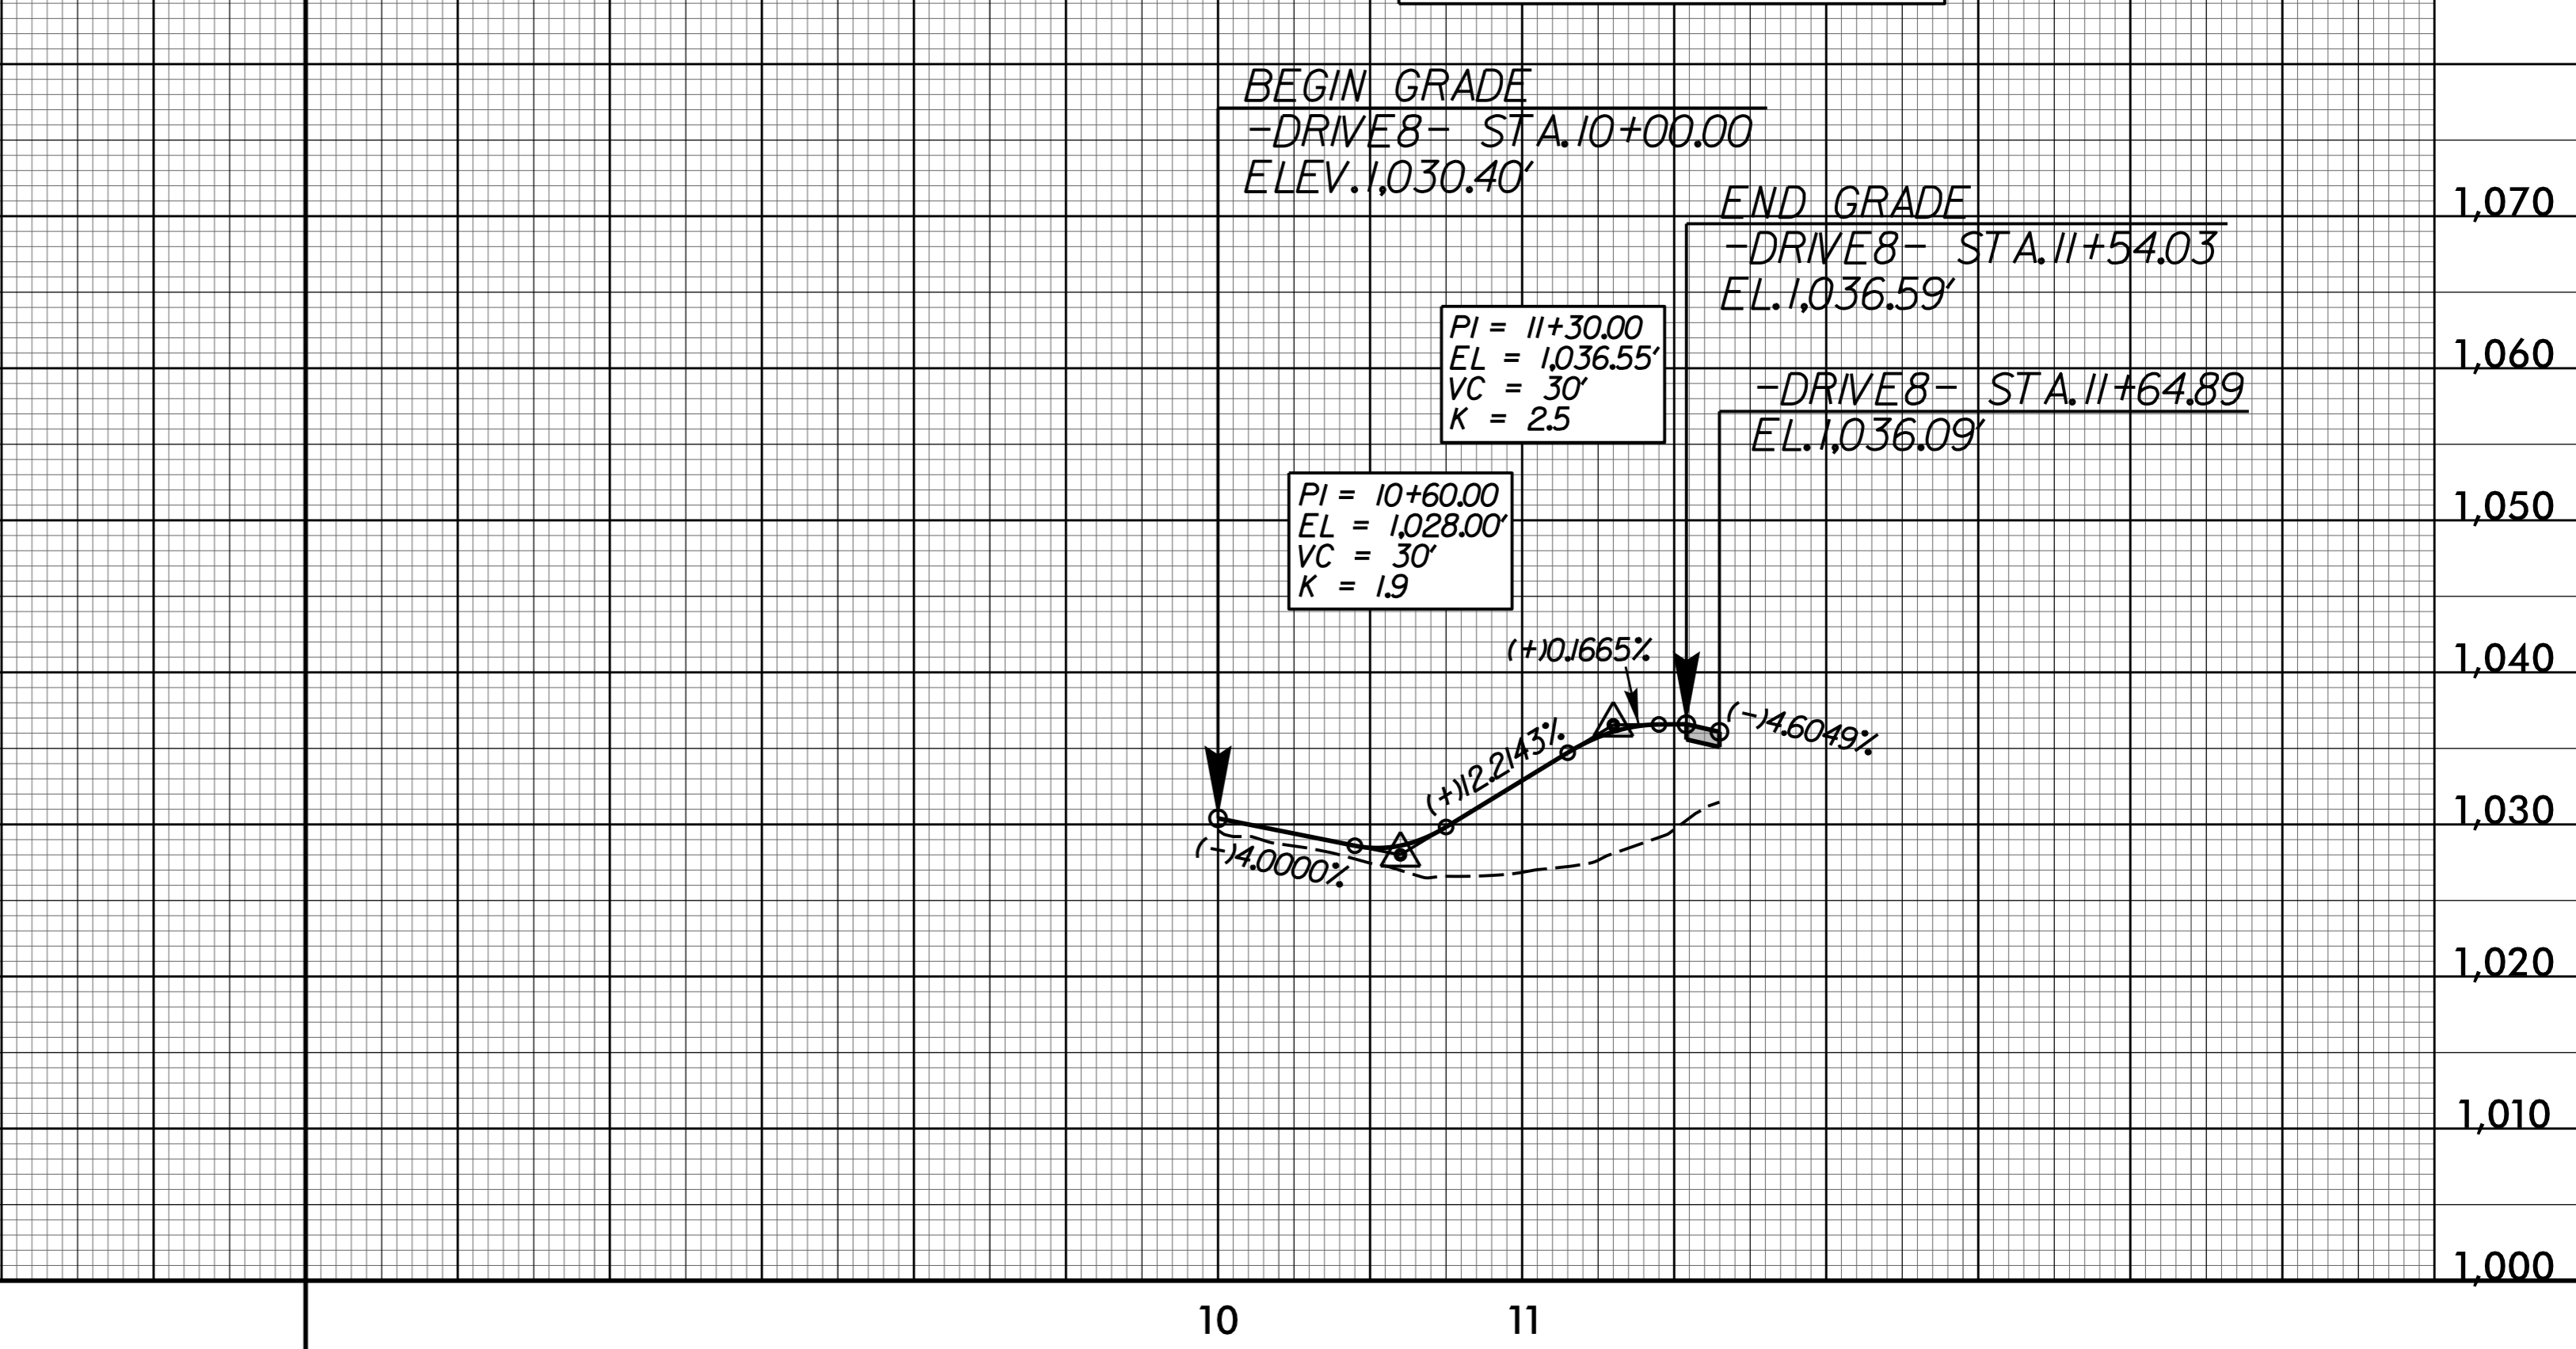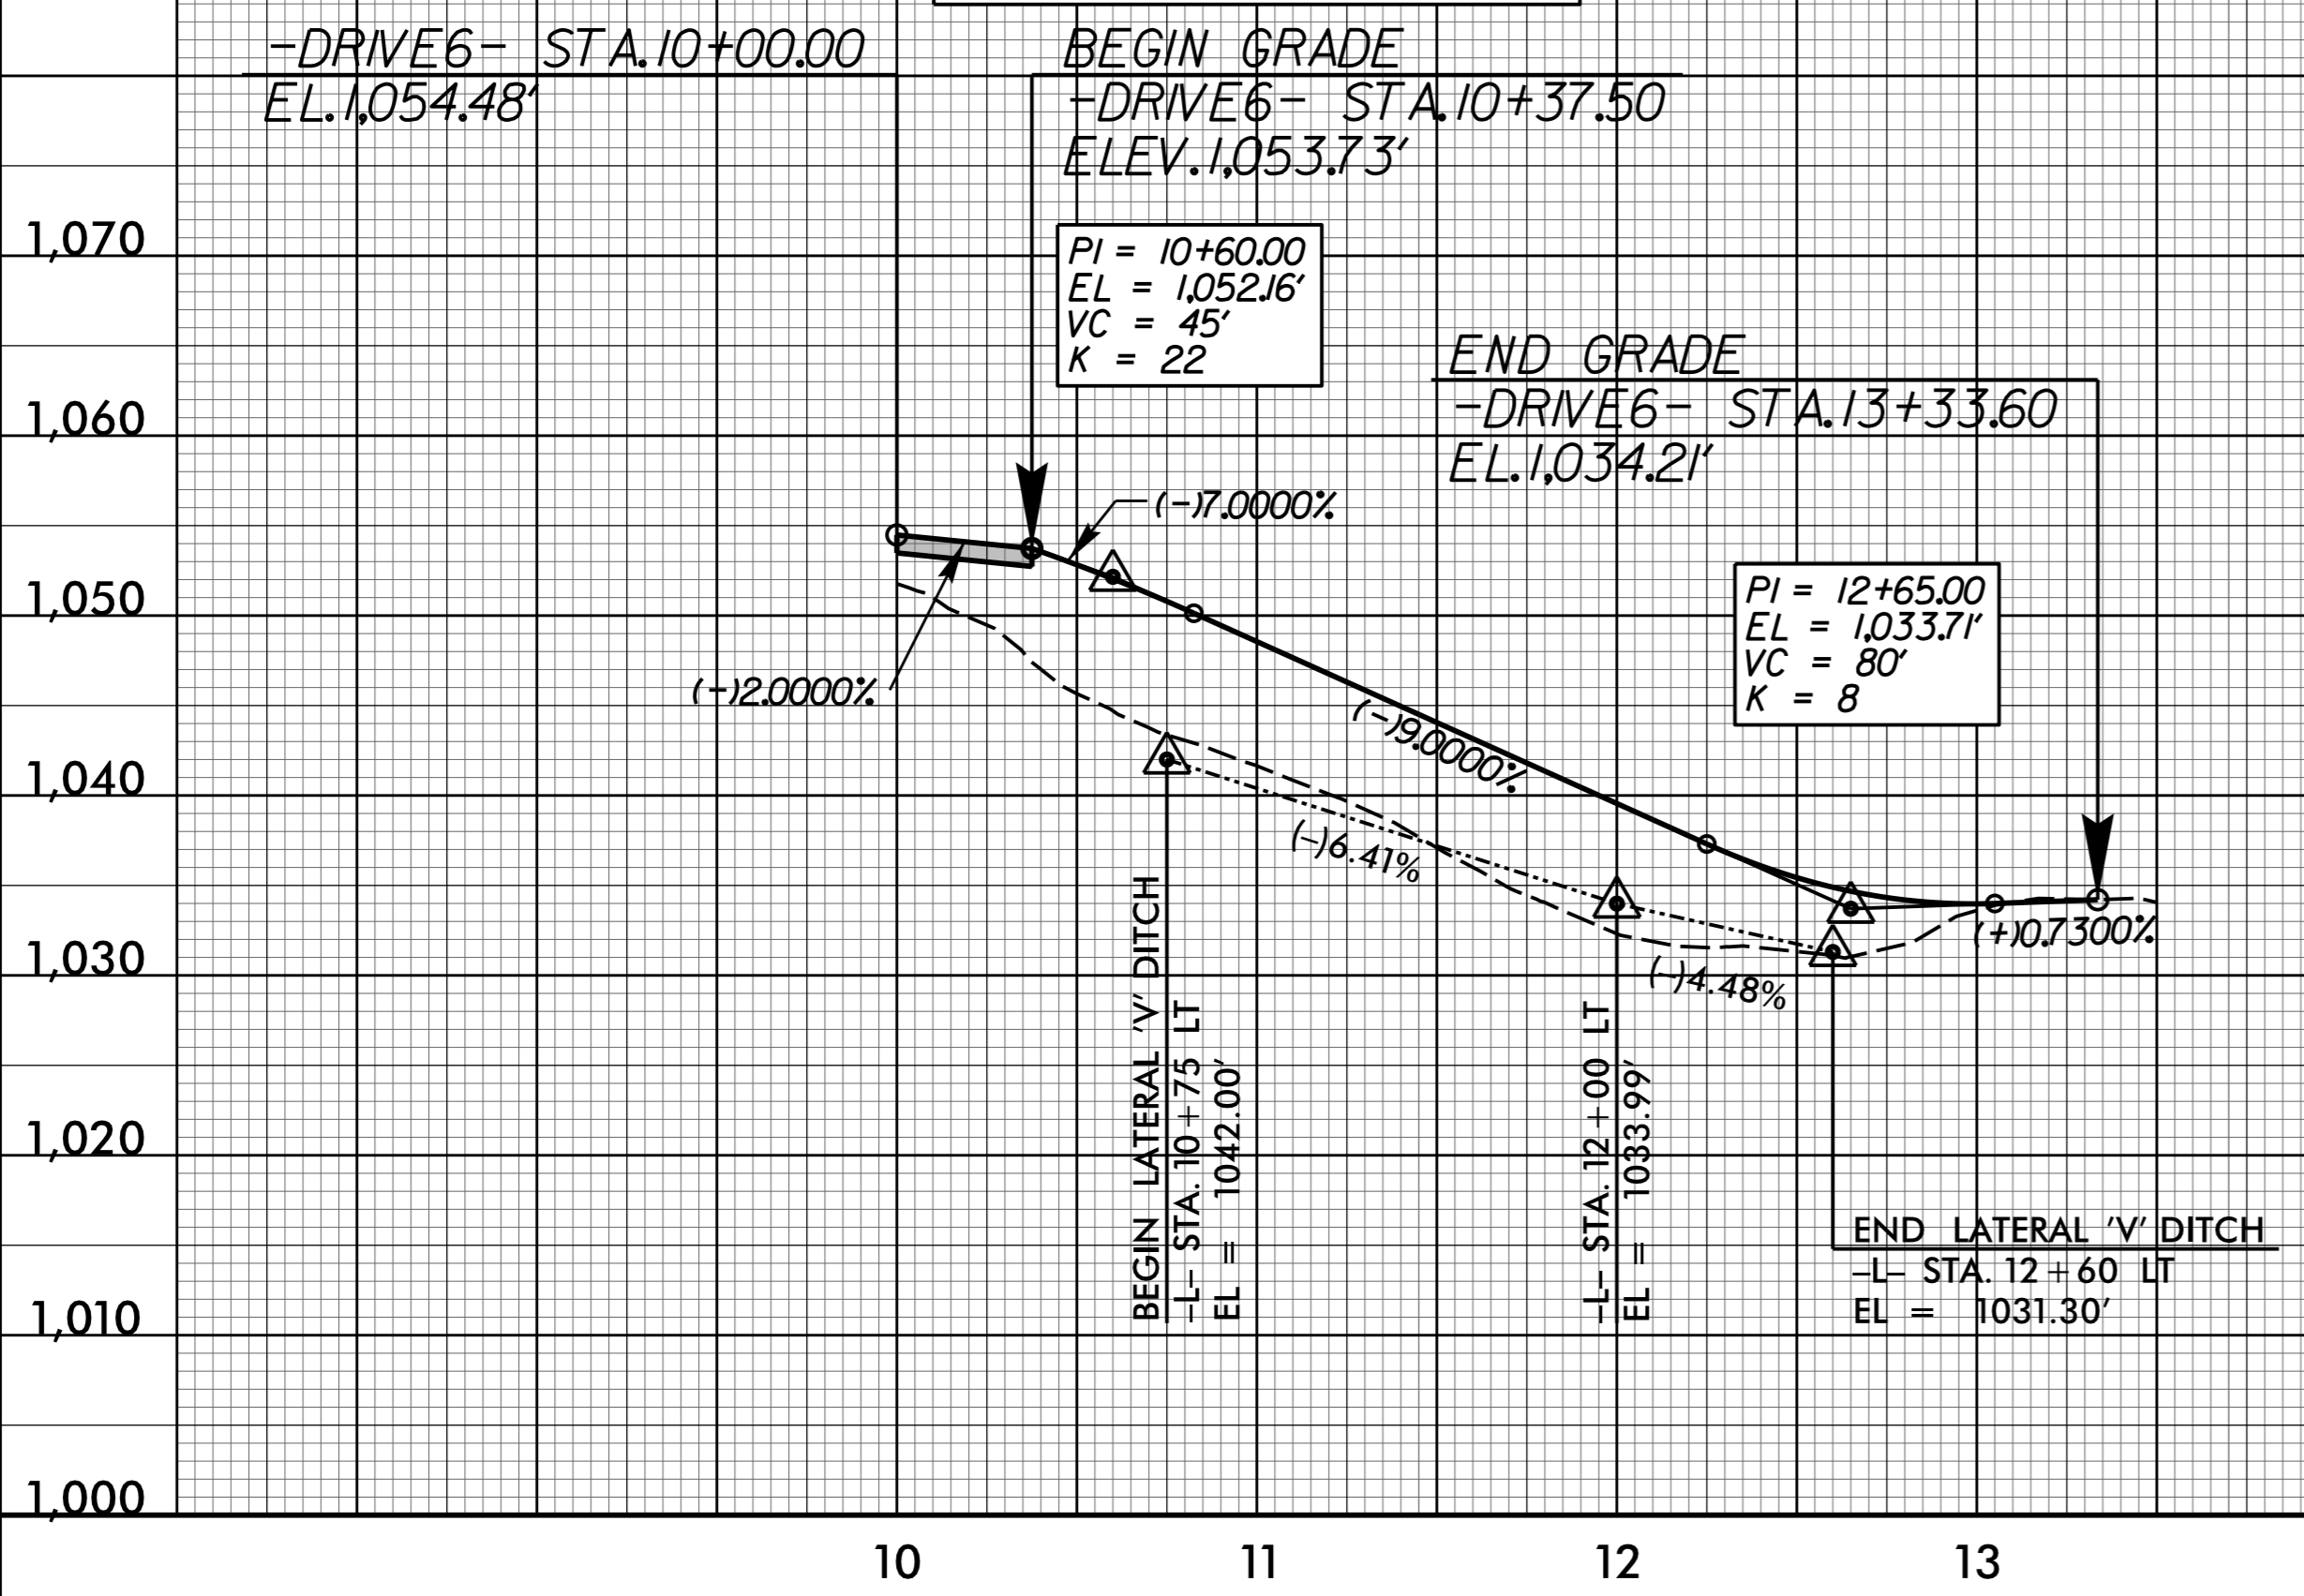

7/2/2015 1:50:25 PM \\proj\p2603\_Rdy\_pfl.dgn