



PROJECT REFERENCE NO. R-2603	SHEET NO. UC-26
DESIGNED BY: B. DIXON	
DRAWN BY: R. MOSS	
CHECKED BY: B. DIXON	
APPROVED BY:	
REVISIED:	MUNICIPAL ENGINEERING SERVICES COMPANY, P.A. P.O. BOX 97 GARNER, NC 27529 (919) 772-5393
UTILITY CONSTRUCTION PLANS ONLY	

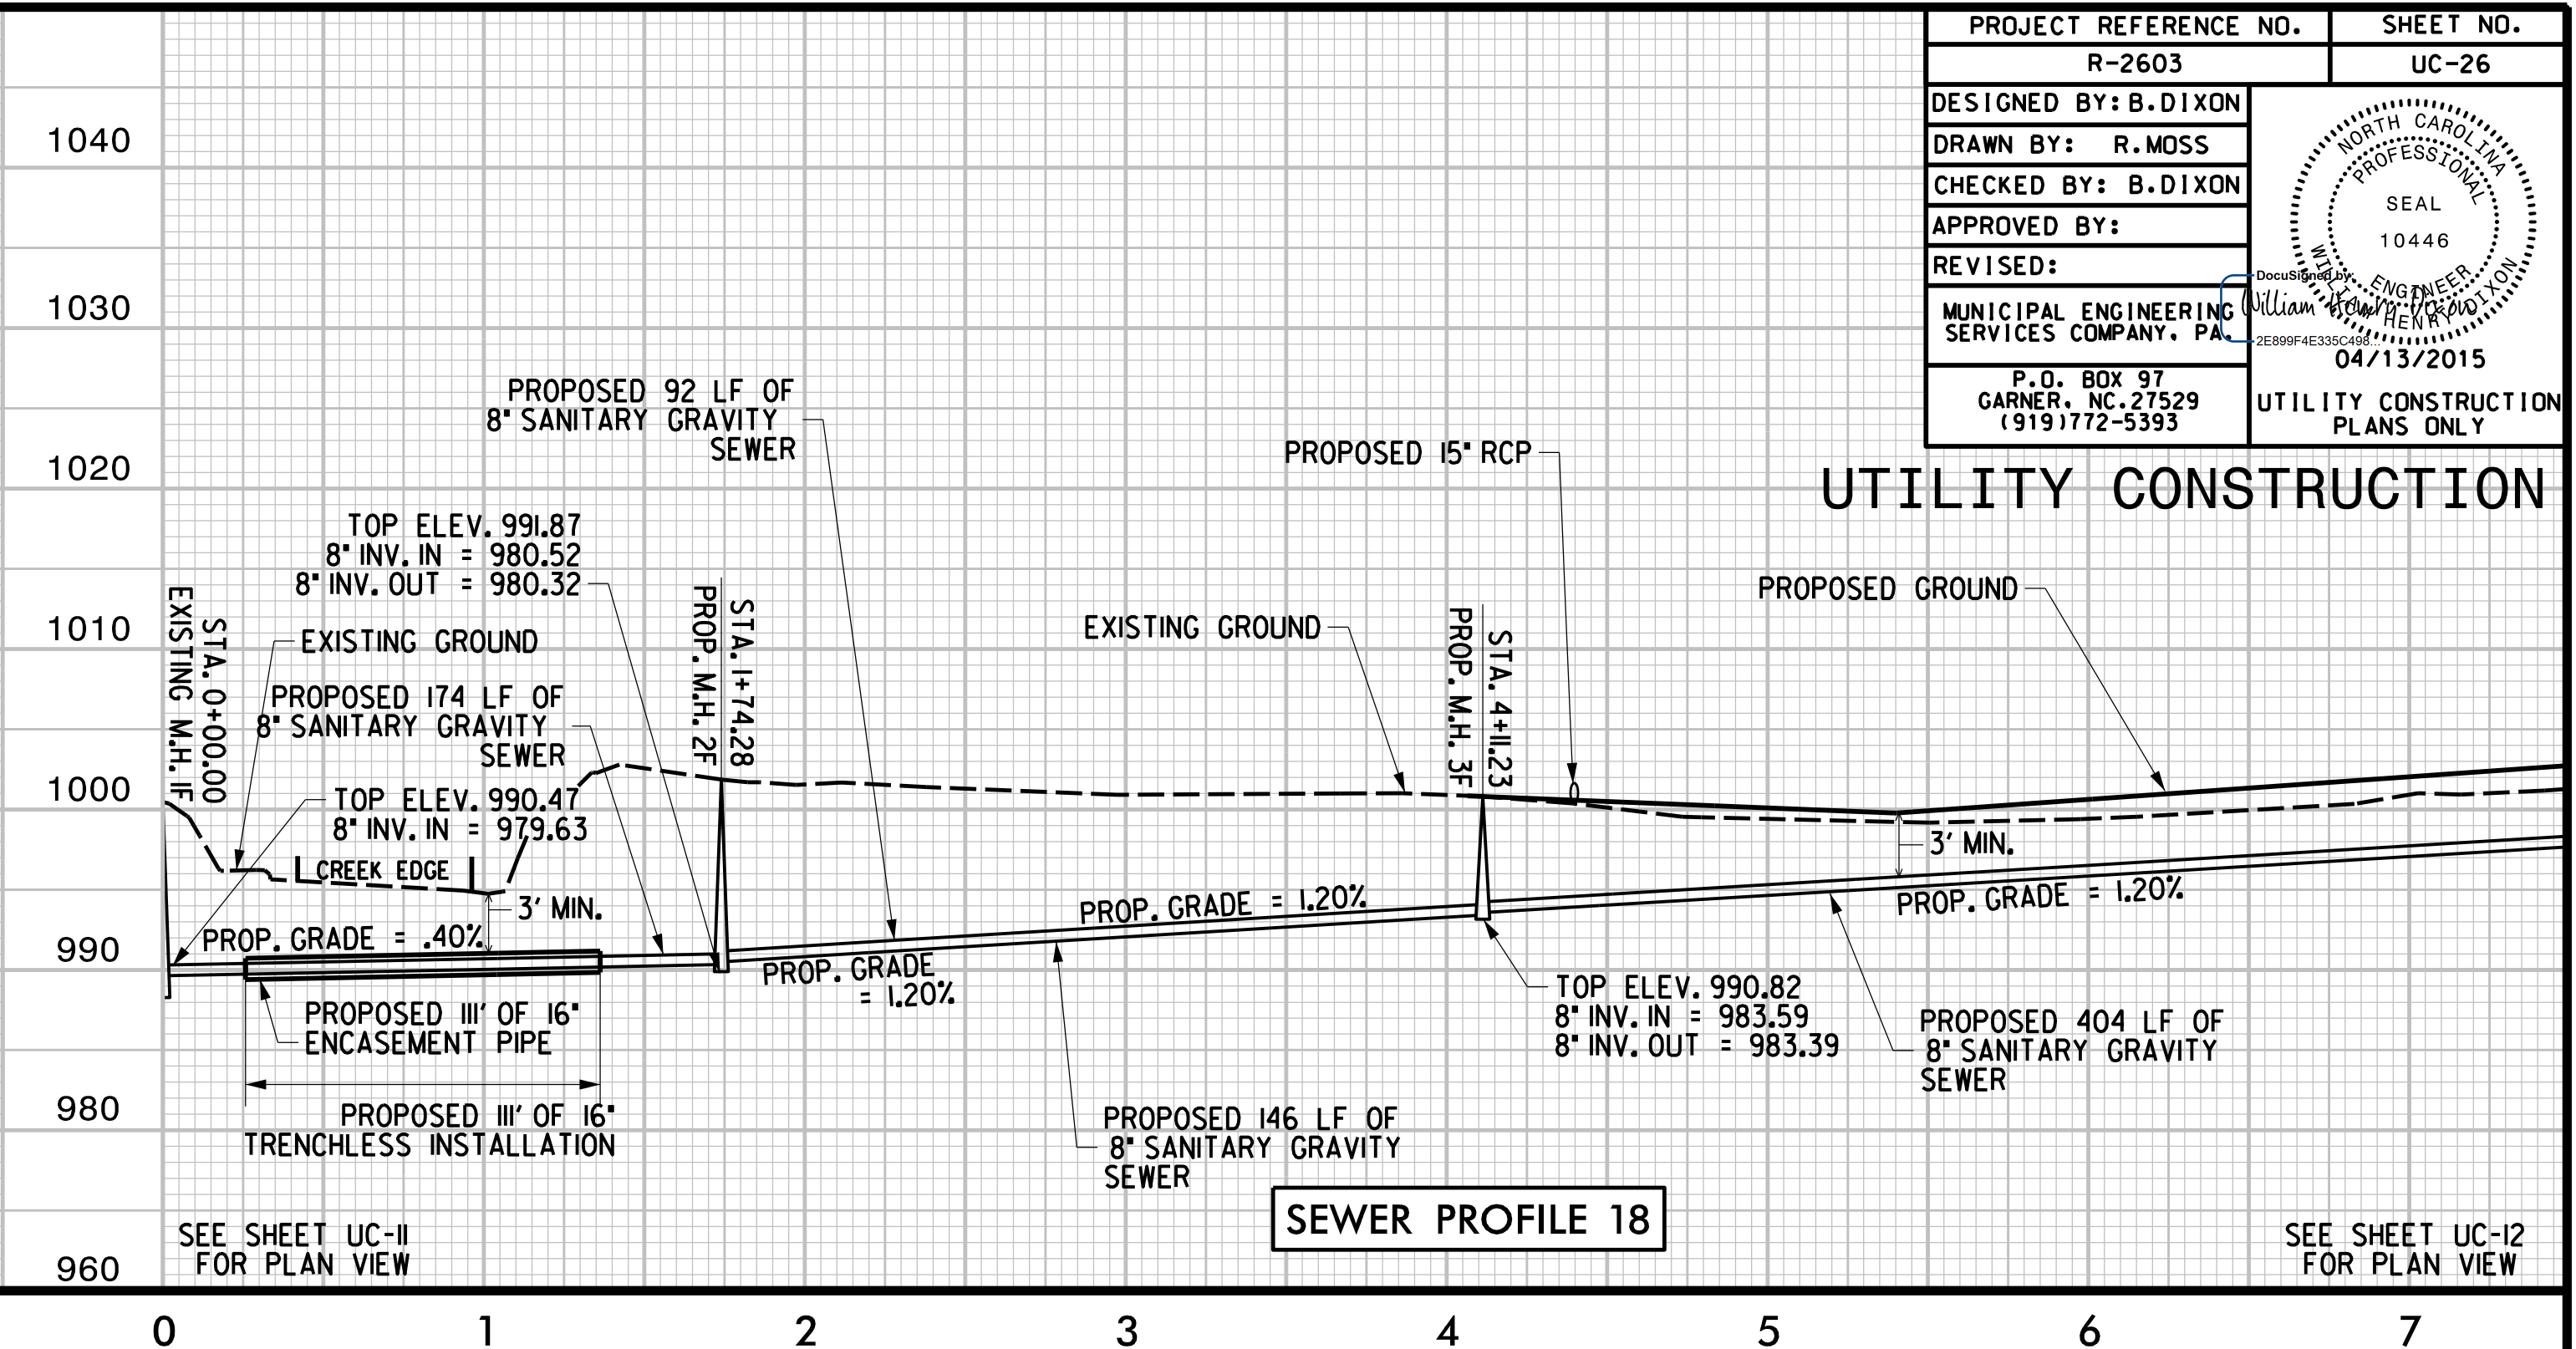

UTILITY CONSTRUCTION

PRELIMINARY
 FOR REVIEW PURPOSES ONLY
 1-23-15

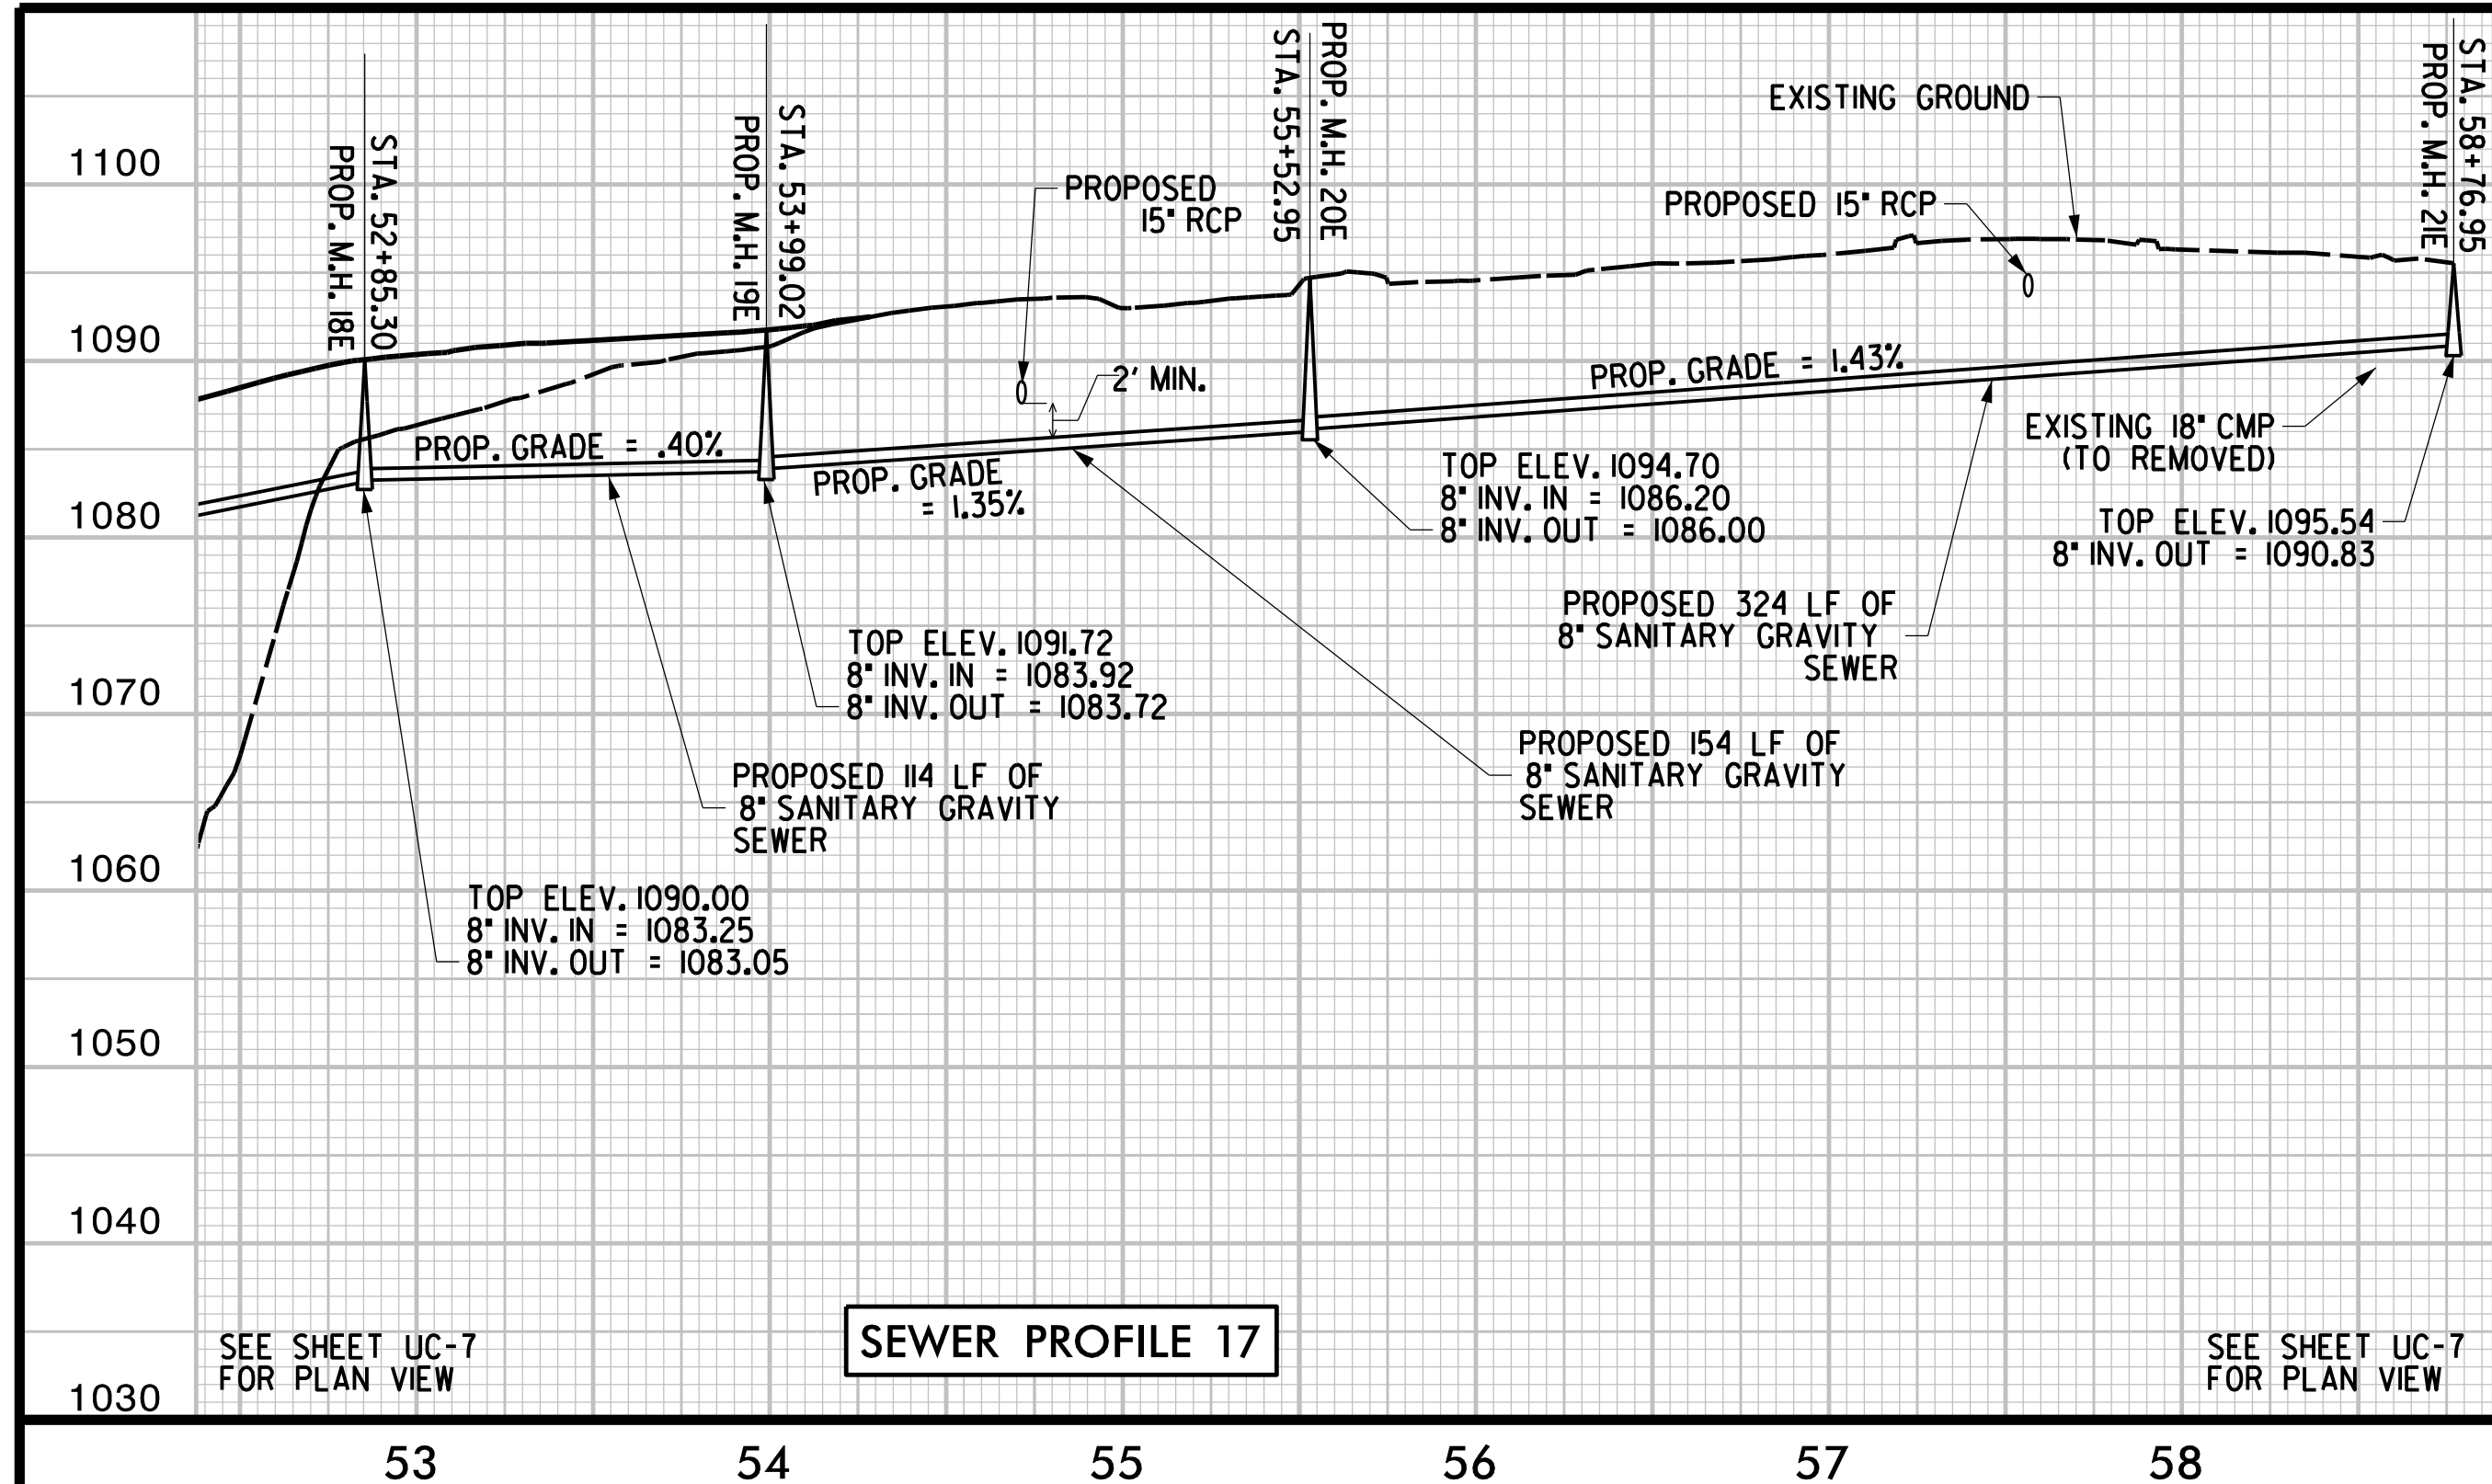