




PLAN OF LEFT WING (W3)

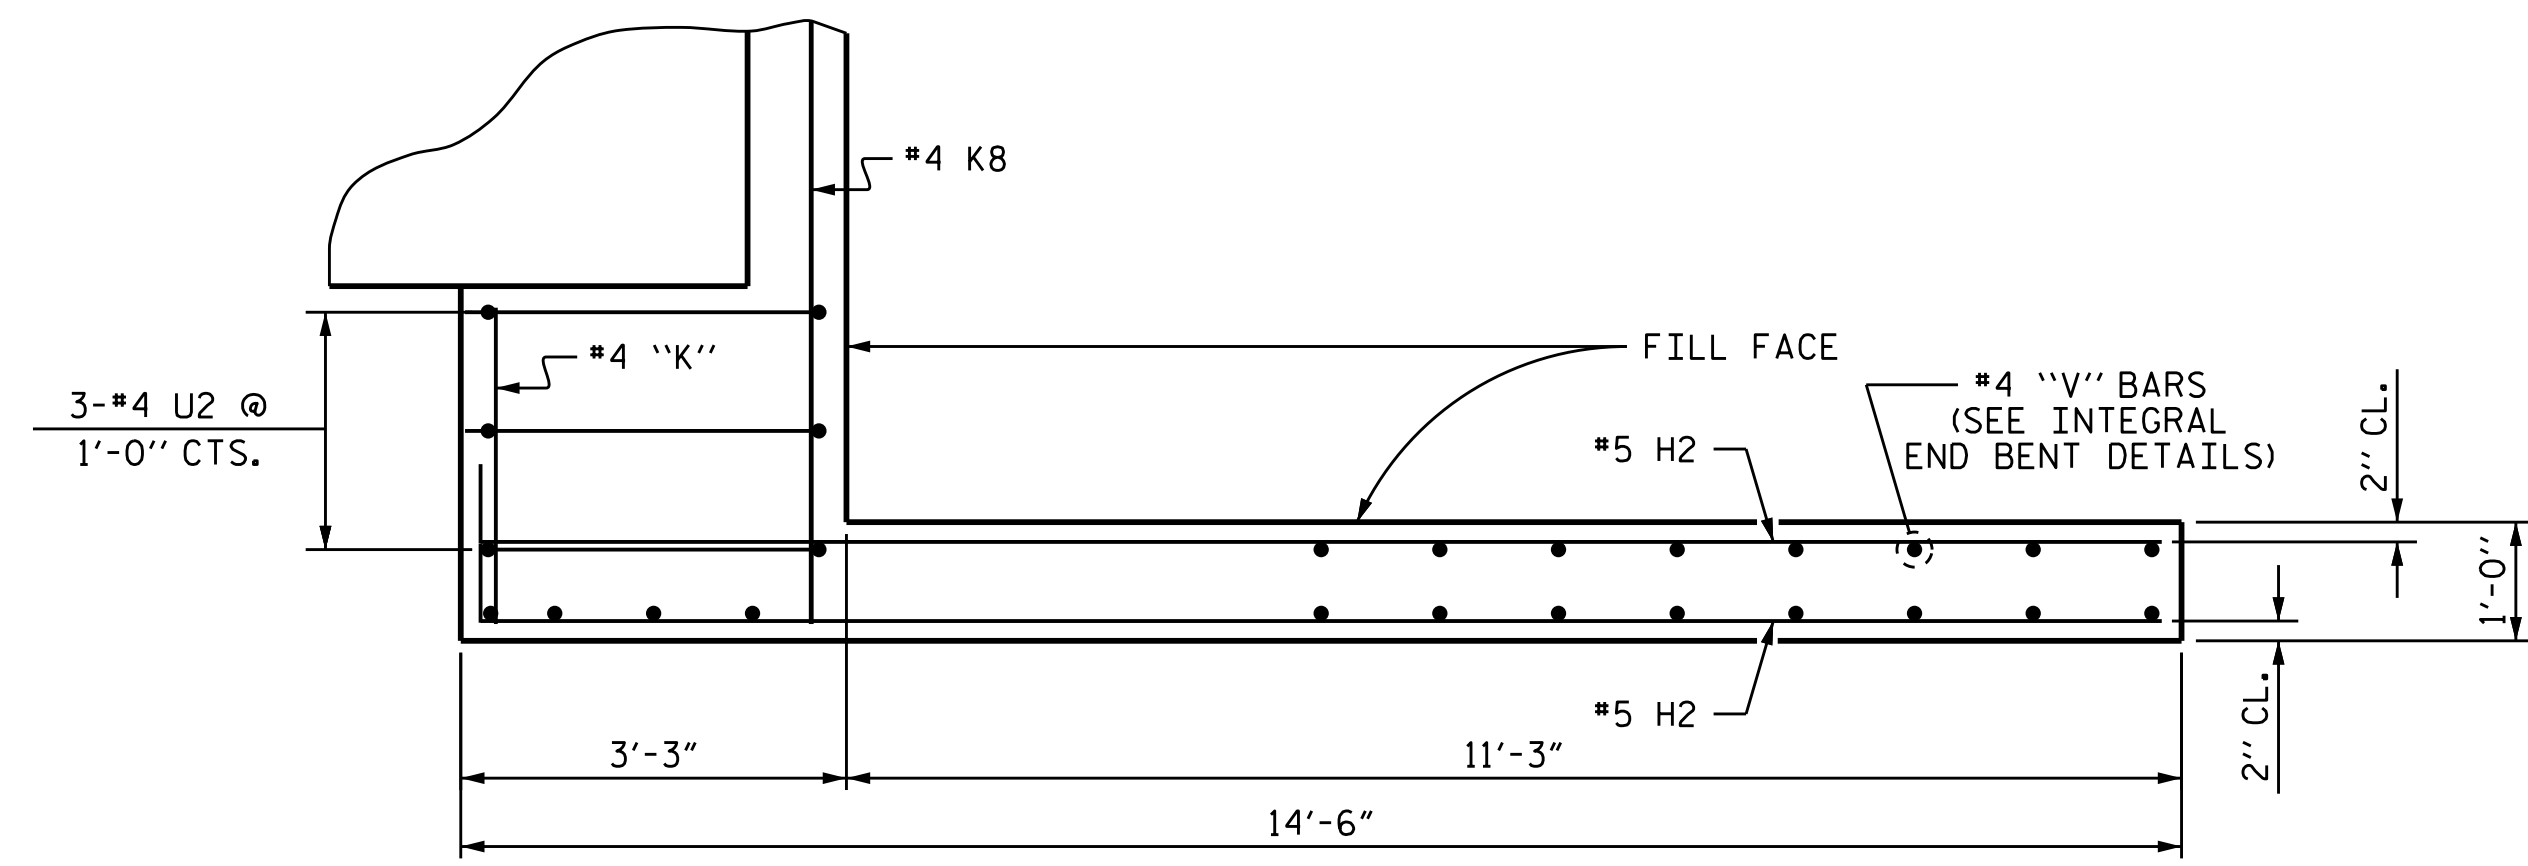


PLAN OF RIGHT WING (W4)

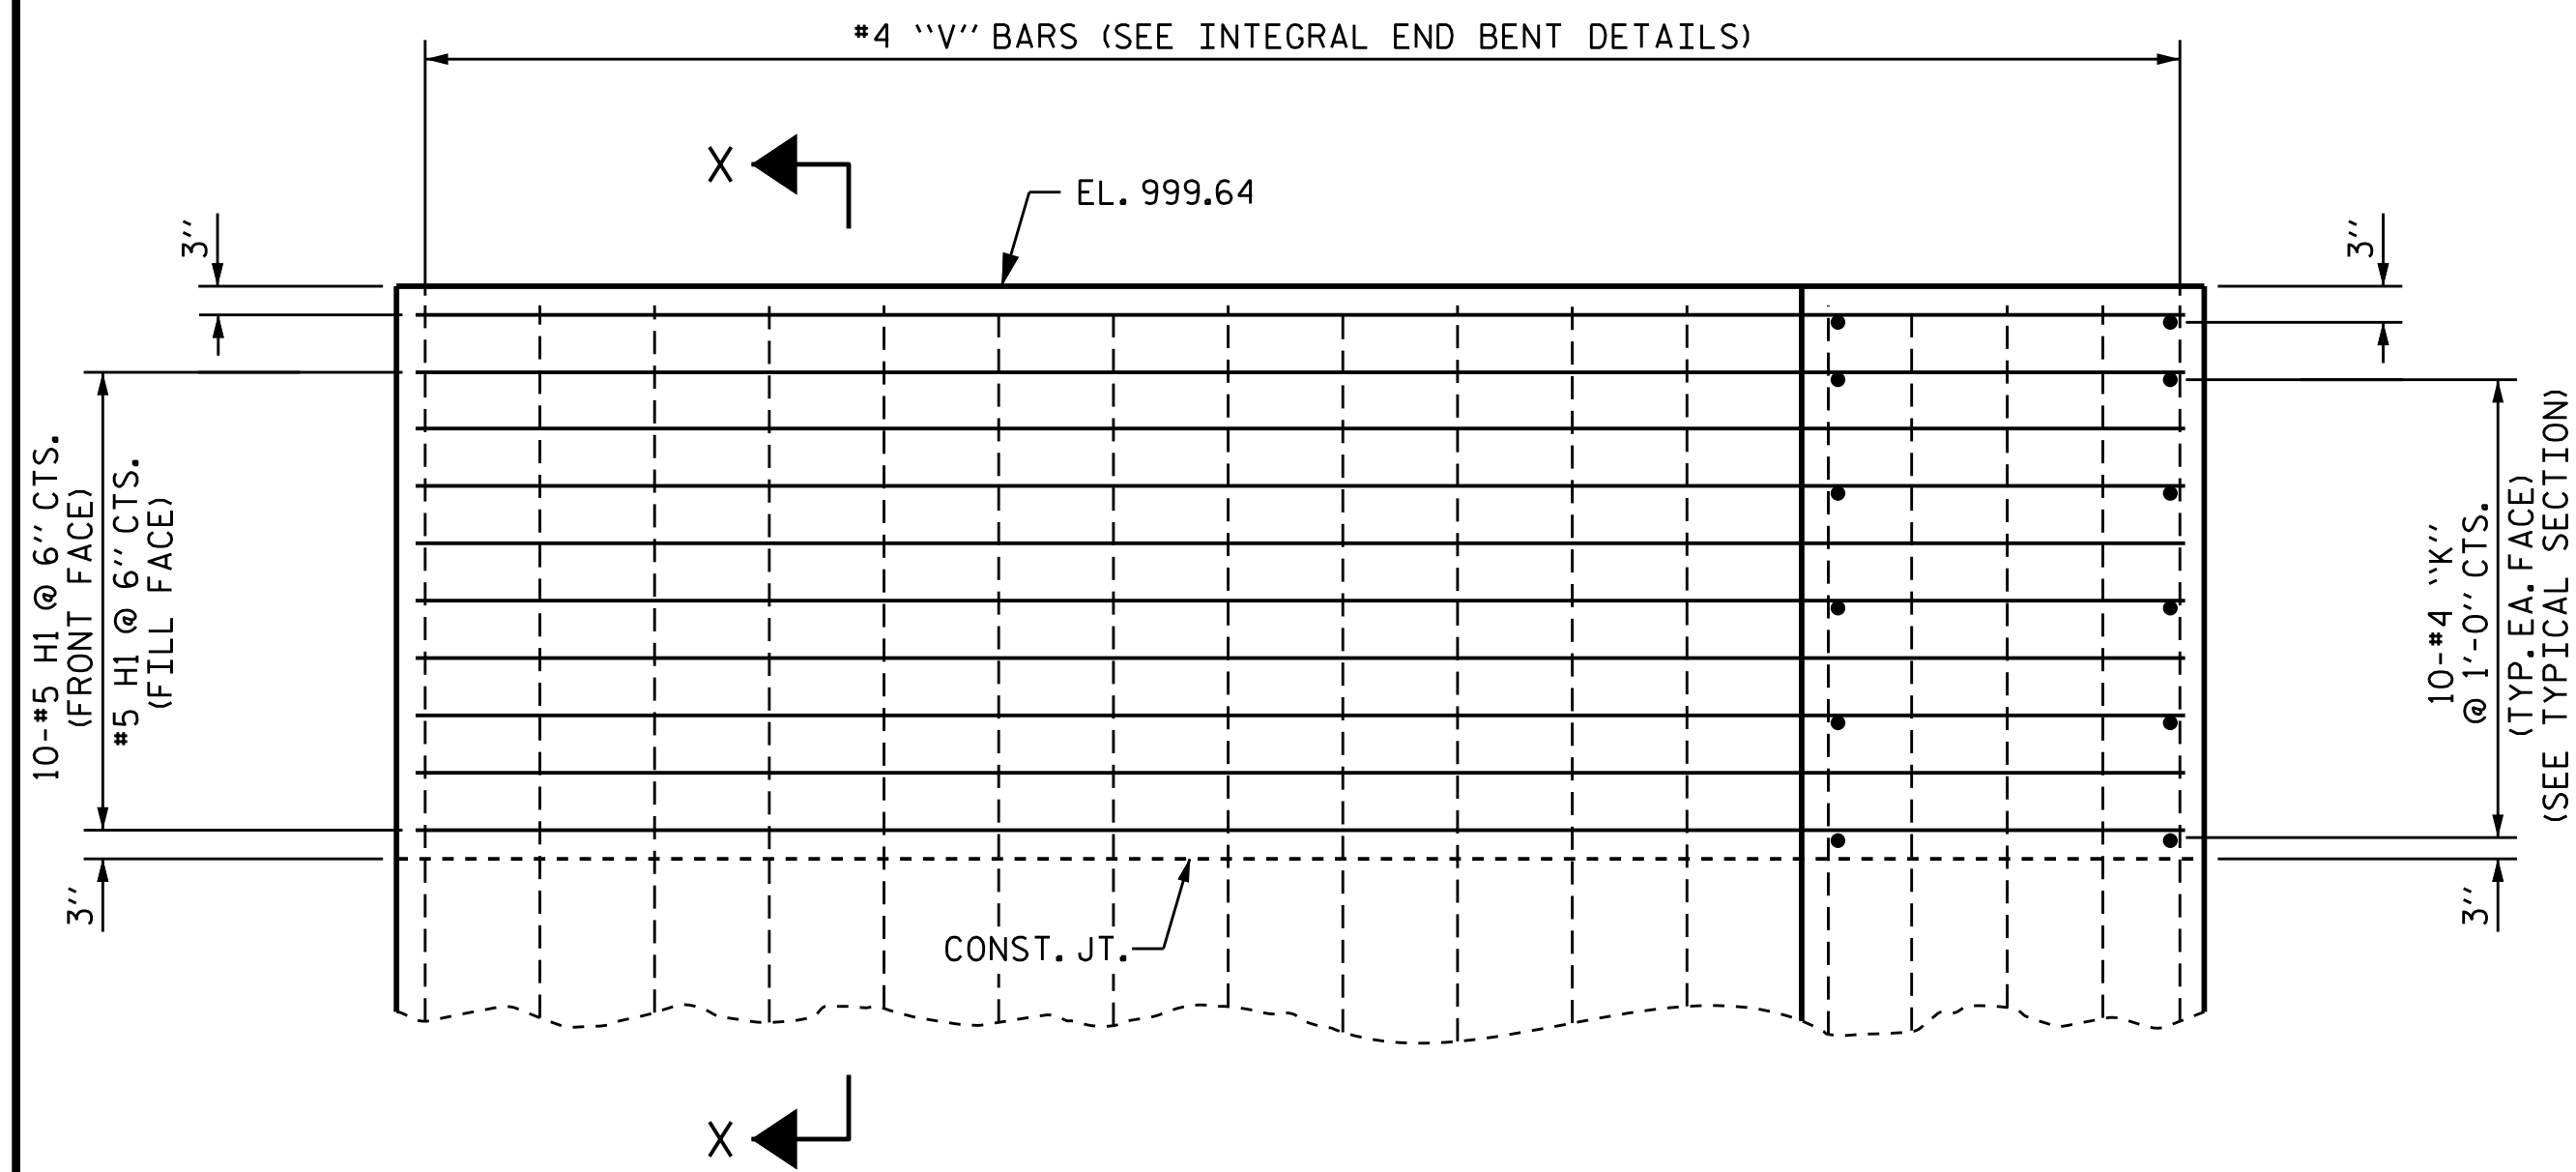

ELEVATION OF LEFT WING (W3)

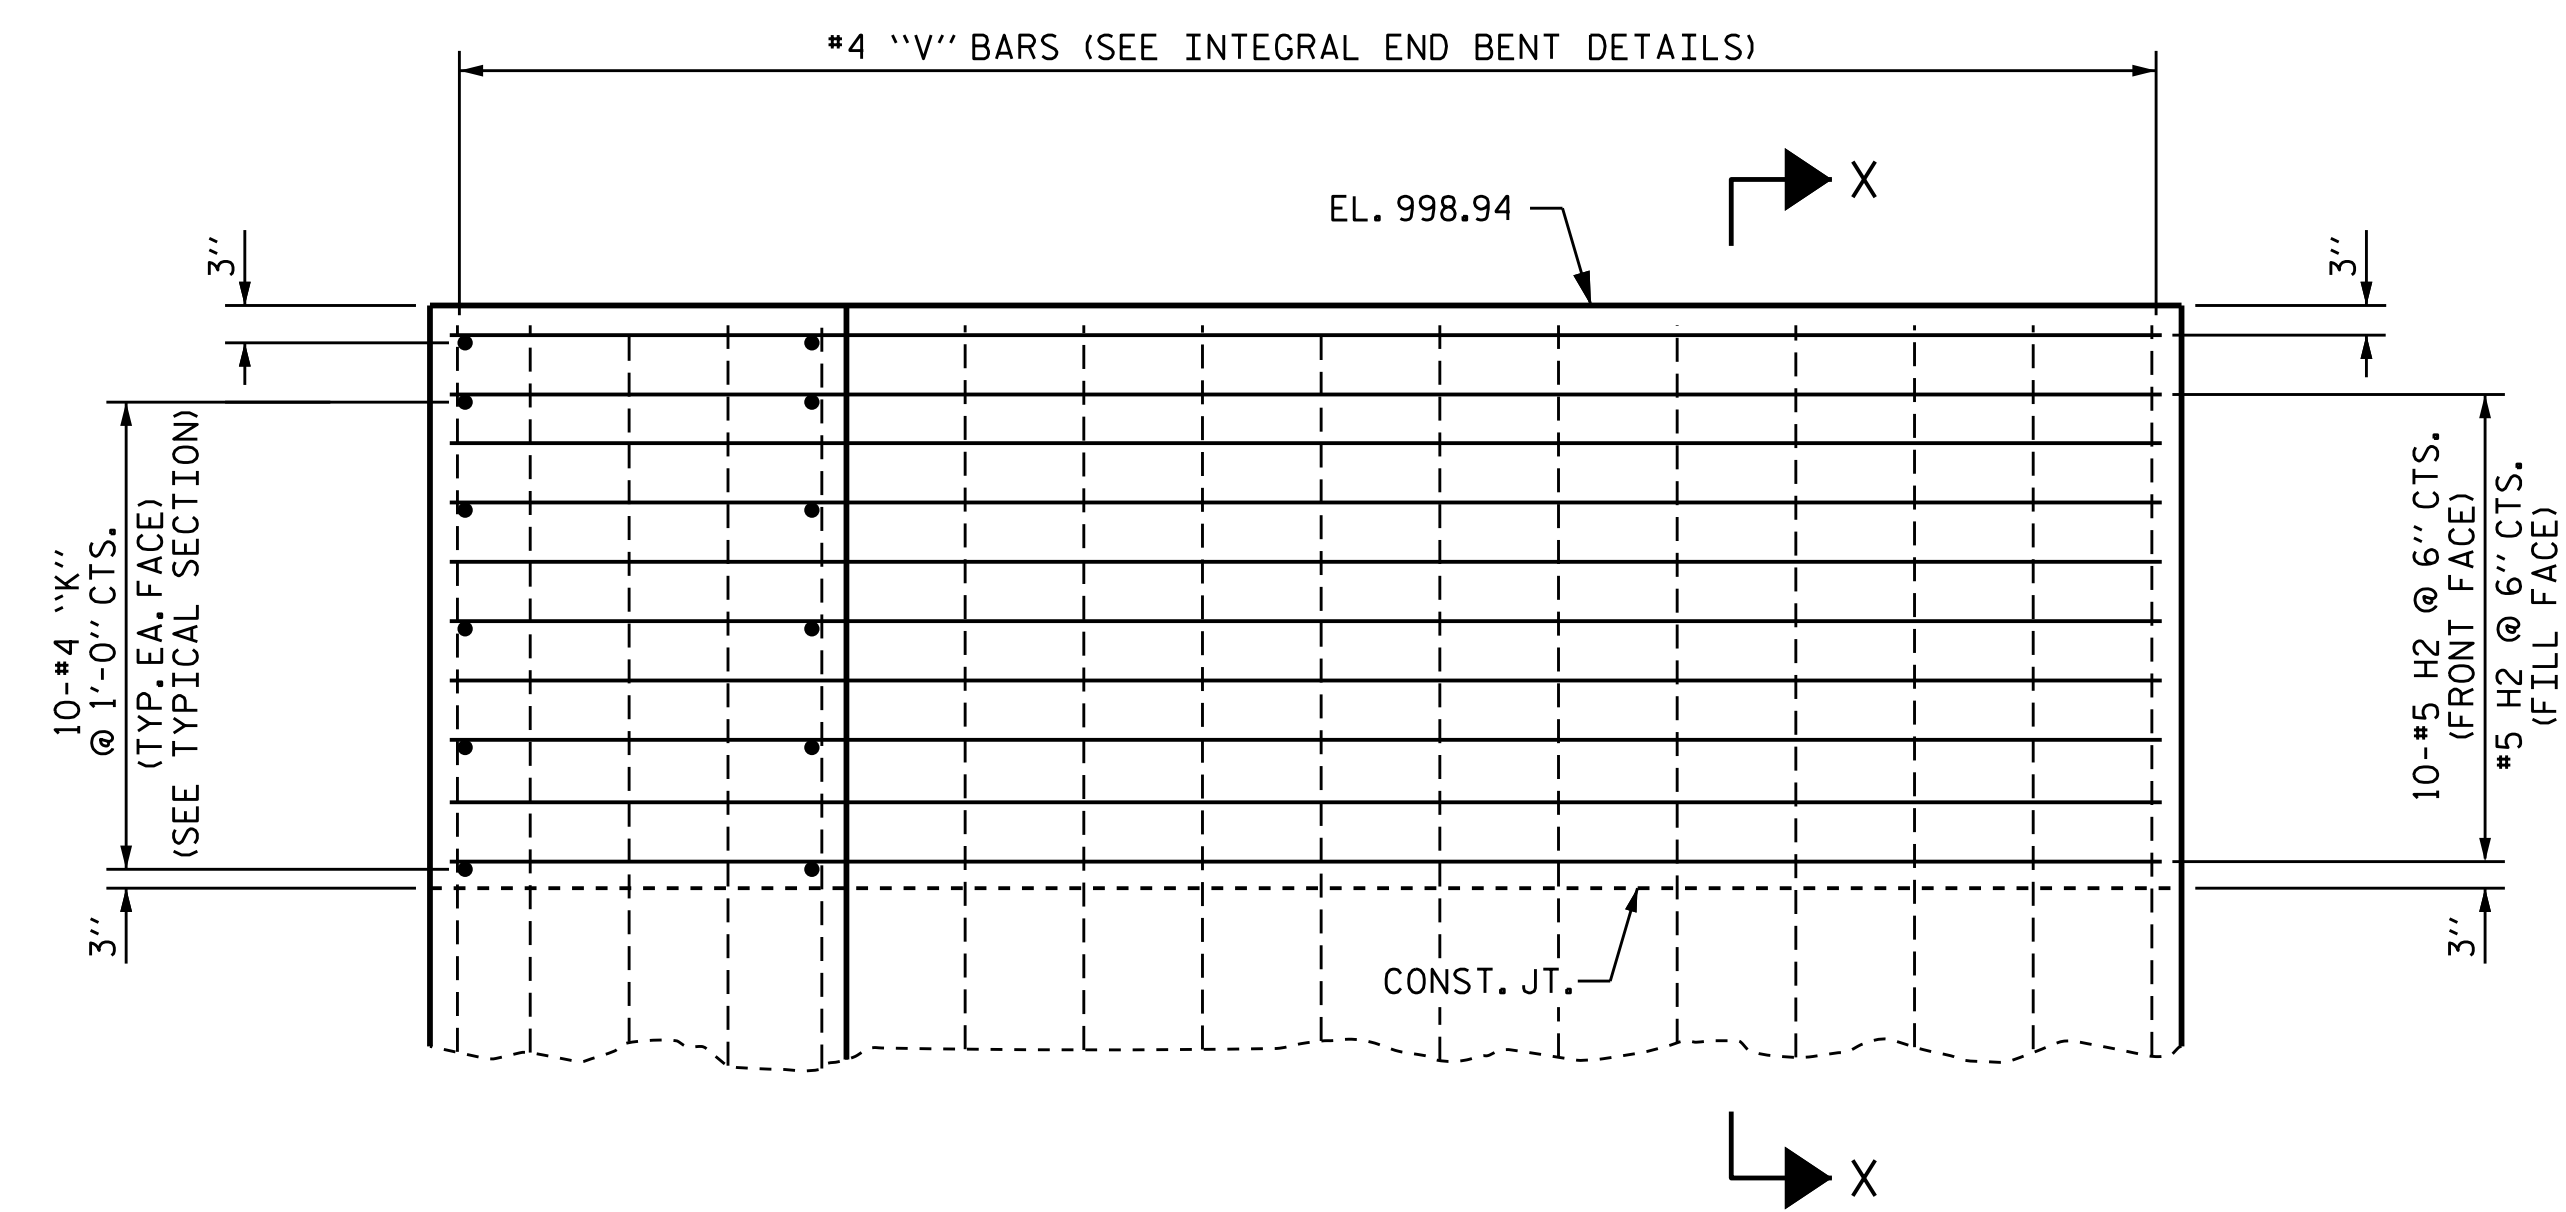

ELEVATION OF RIGHT WING (W4)

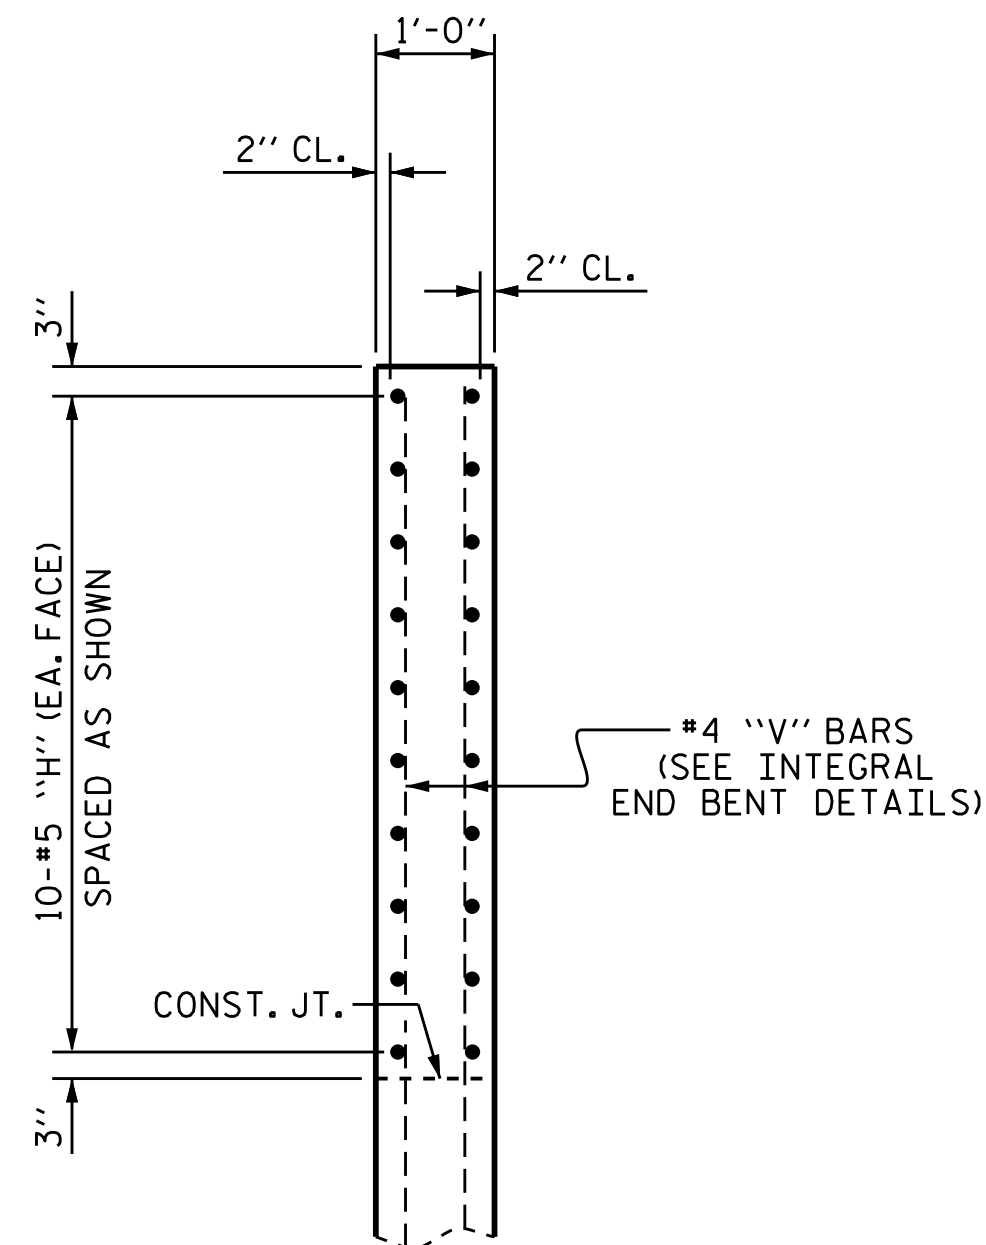

SECTION X-X

DRAWN BY : D. A. GLADDEN DATE : 7-3-13
 CHECKED BY : H. T. BARBOUR DATE : 8-13
 DESIGN ENGINEER OF RECORD : B.A. DUKE DATE : 7-15

21-JUL-2015 08:31
 R:\Structures\Final Plans\Str\2\2603.SD.S*.02.dgn
 bngrady



PROJECT NO. R-2603
 WILKES COUNTY
 STATION: 117+35.00 -L-

SHEET 2 OF 2

STATE OF NORTH CAROLINA
 DEPARTMENT OF TRANSPORTATION
 RALEIGH
 SUPERSTRUCTURE
 TOP OF WINGS
 AT END BENT No. 2

| REVISIONS | | | | | | SHEET NO. | |
|-----------|-----|-------|-----|-----|-------|-----------------|--|
| NO. | BY: | DATE: | NO. | BY: | DATE: | S-17 | |
| 1 | | | 3 | | | TOTAL SHEETS 47 | |
| 2 | | | 4 | | | | |

STR. #2