


8/23/99



PROJ. REFERENCE NO.
B-2500AB

SHEET NO.
X-3

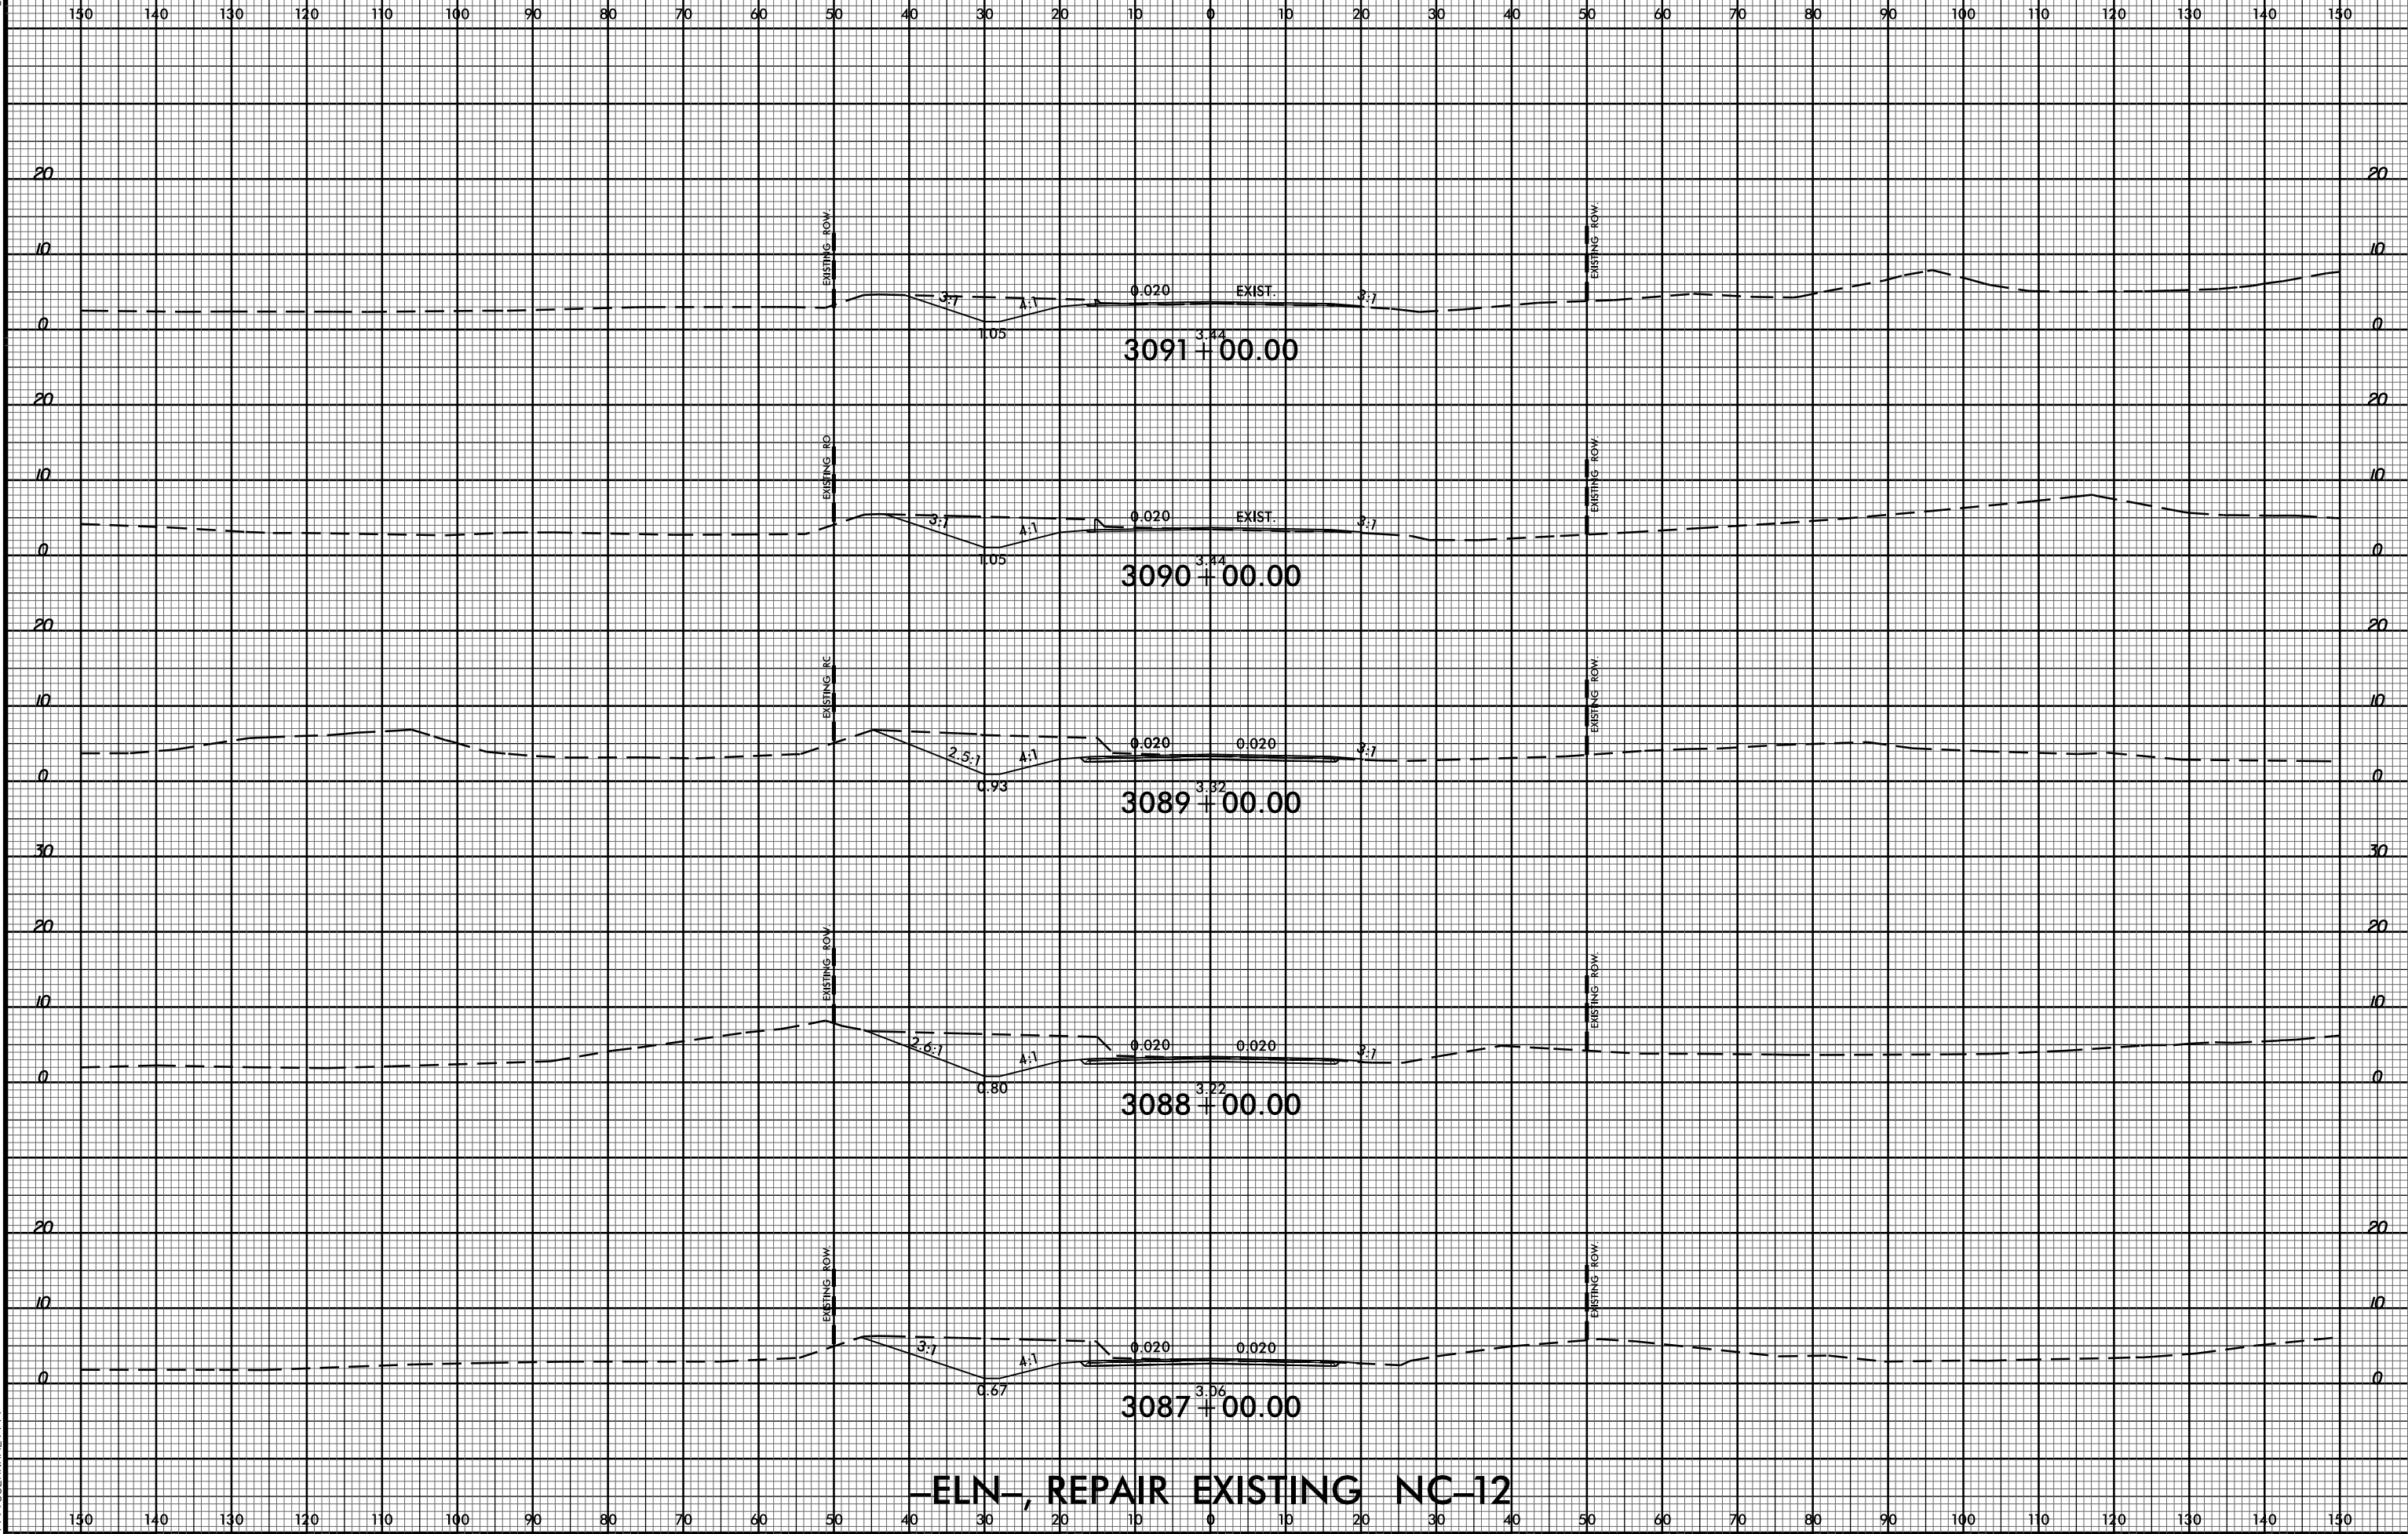

-ELN- REPAIR EXISTING NC-12

02-SEP-2015 14:39
 R:\Roads\NCDOT\Projects\2015\2500AB\Repair\Corridor Modeling\B2500AB_Rdy_NC12_PVMT_REPAIR_SouthEnd.XPL.dgn
 \$\$\$USERNAME\$\$\$