




NOTE: DRAWINGS NOT TO SCALE

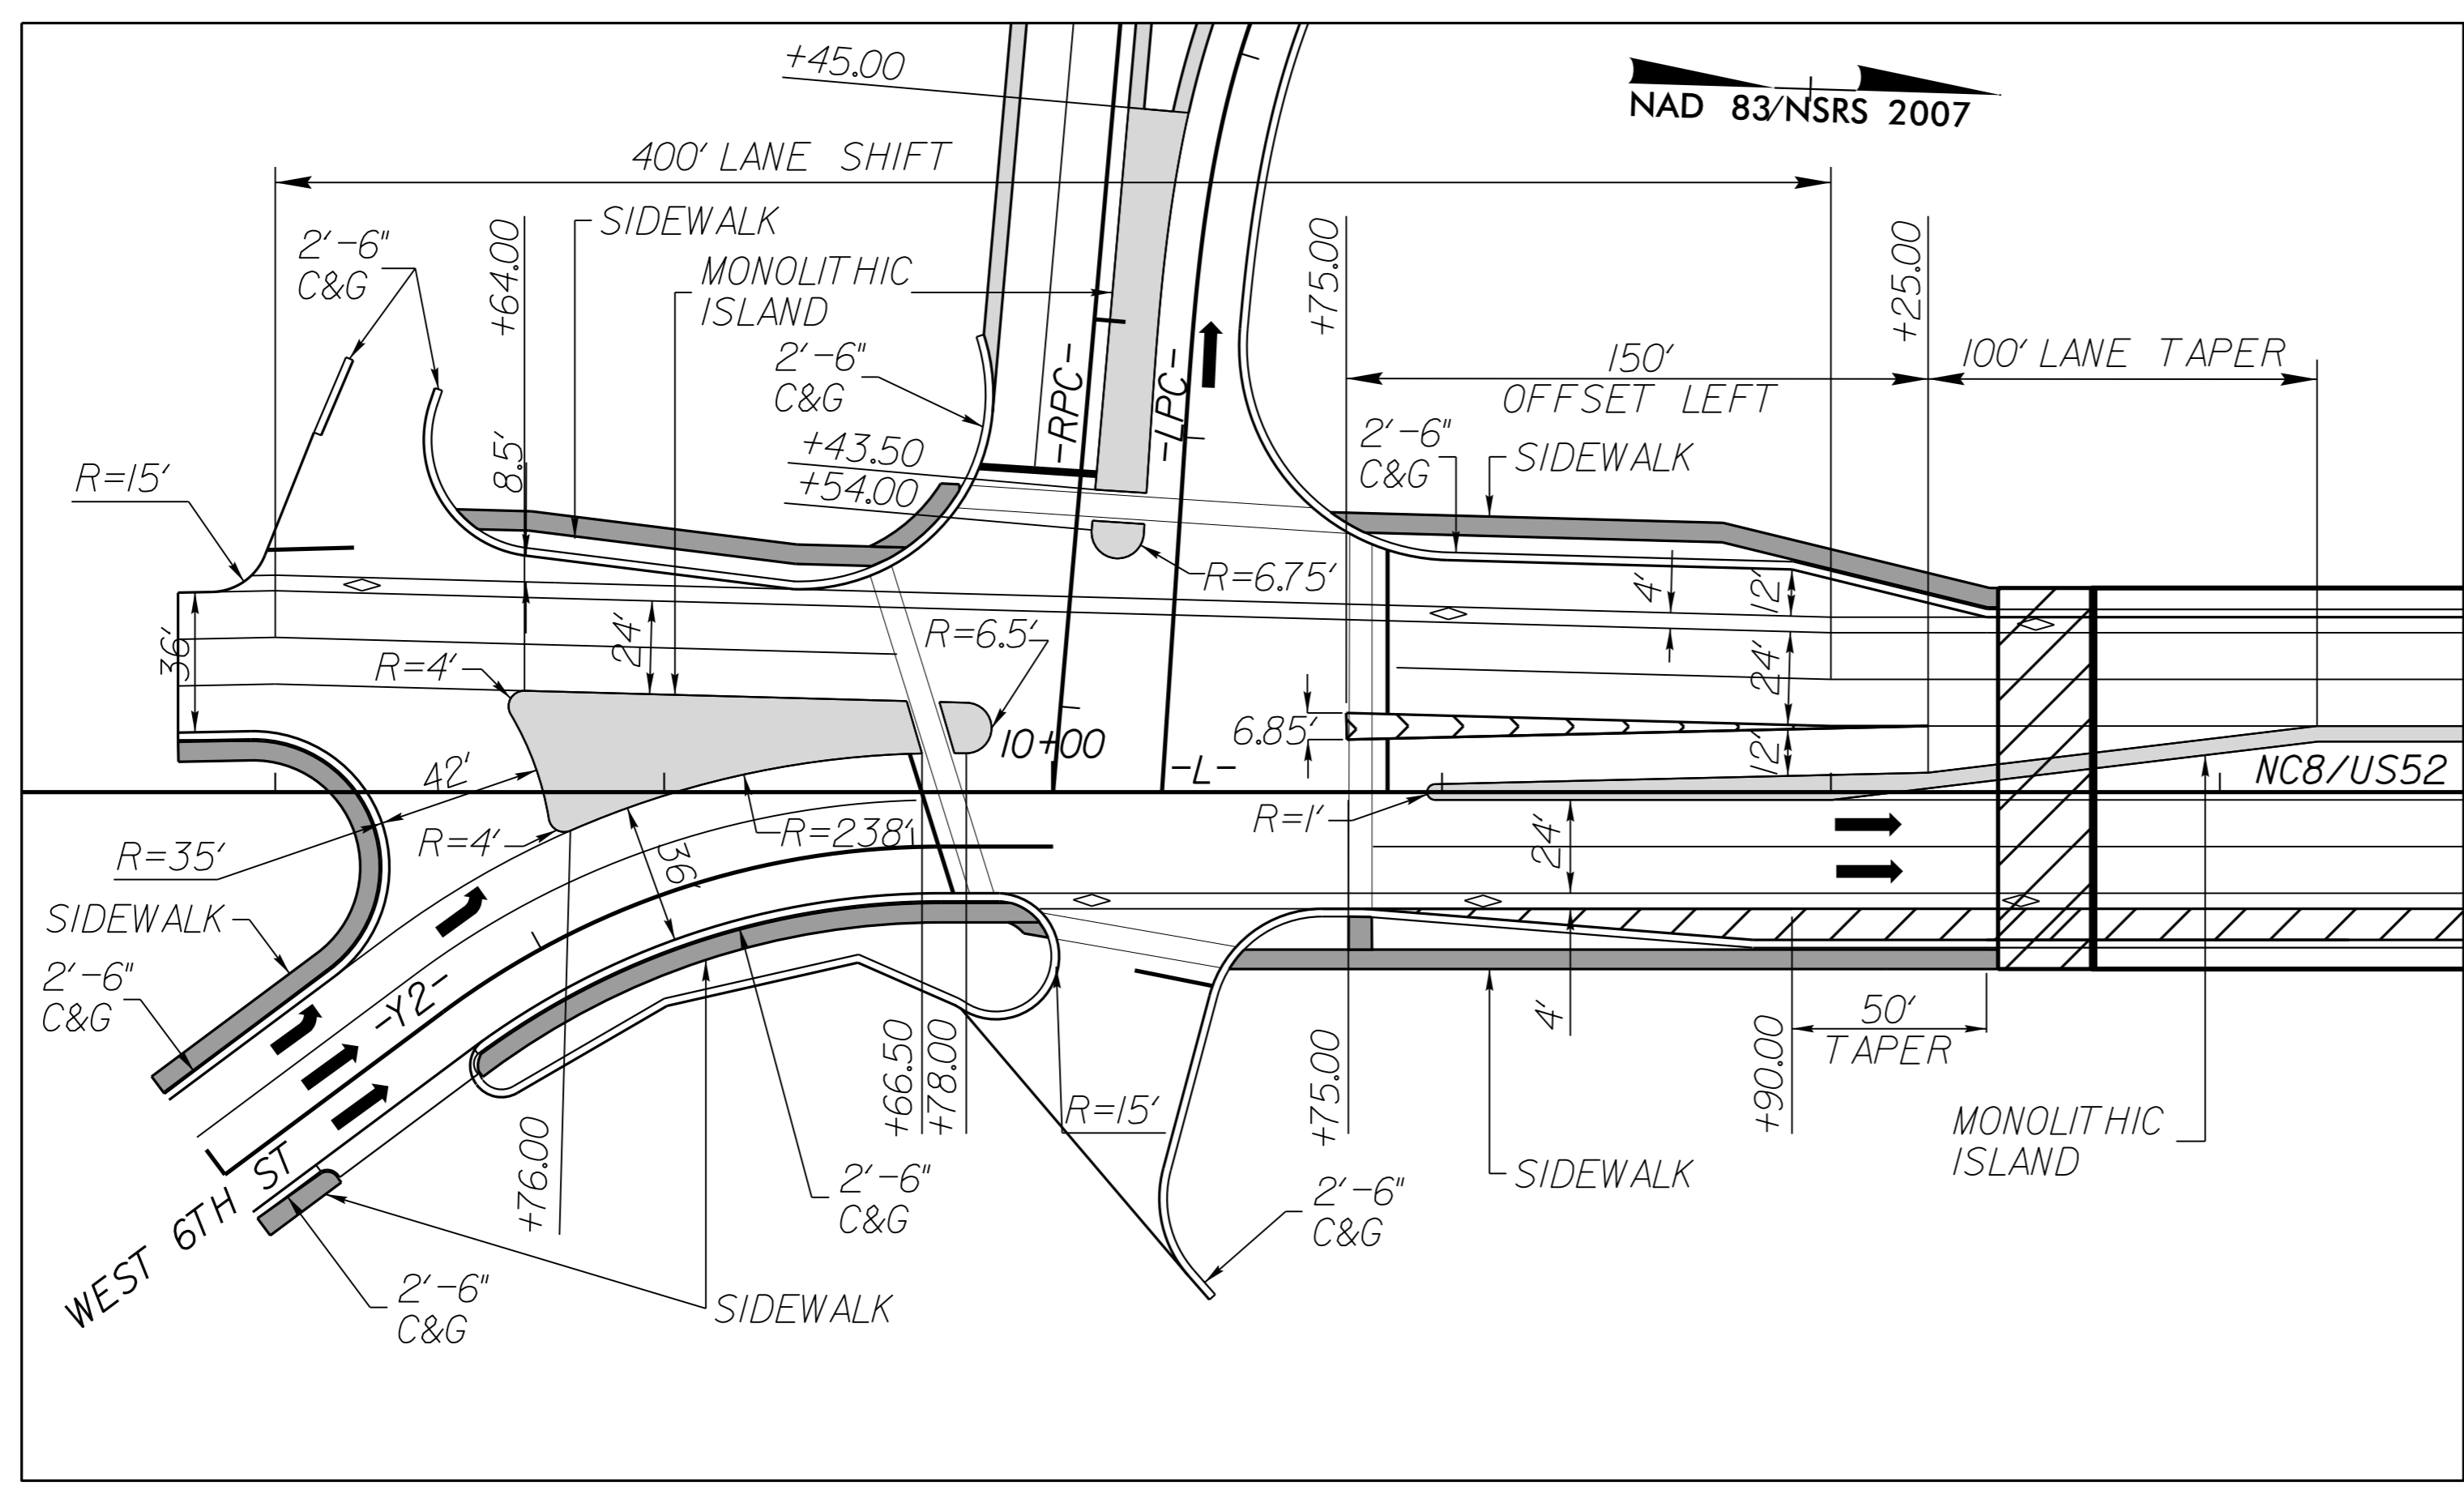

INTERSECTION DETAIL (SEE PLAN SHEET 4)

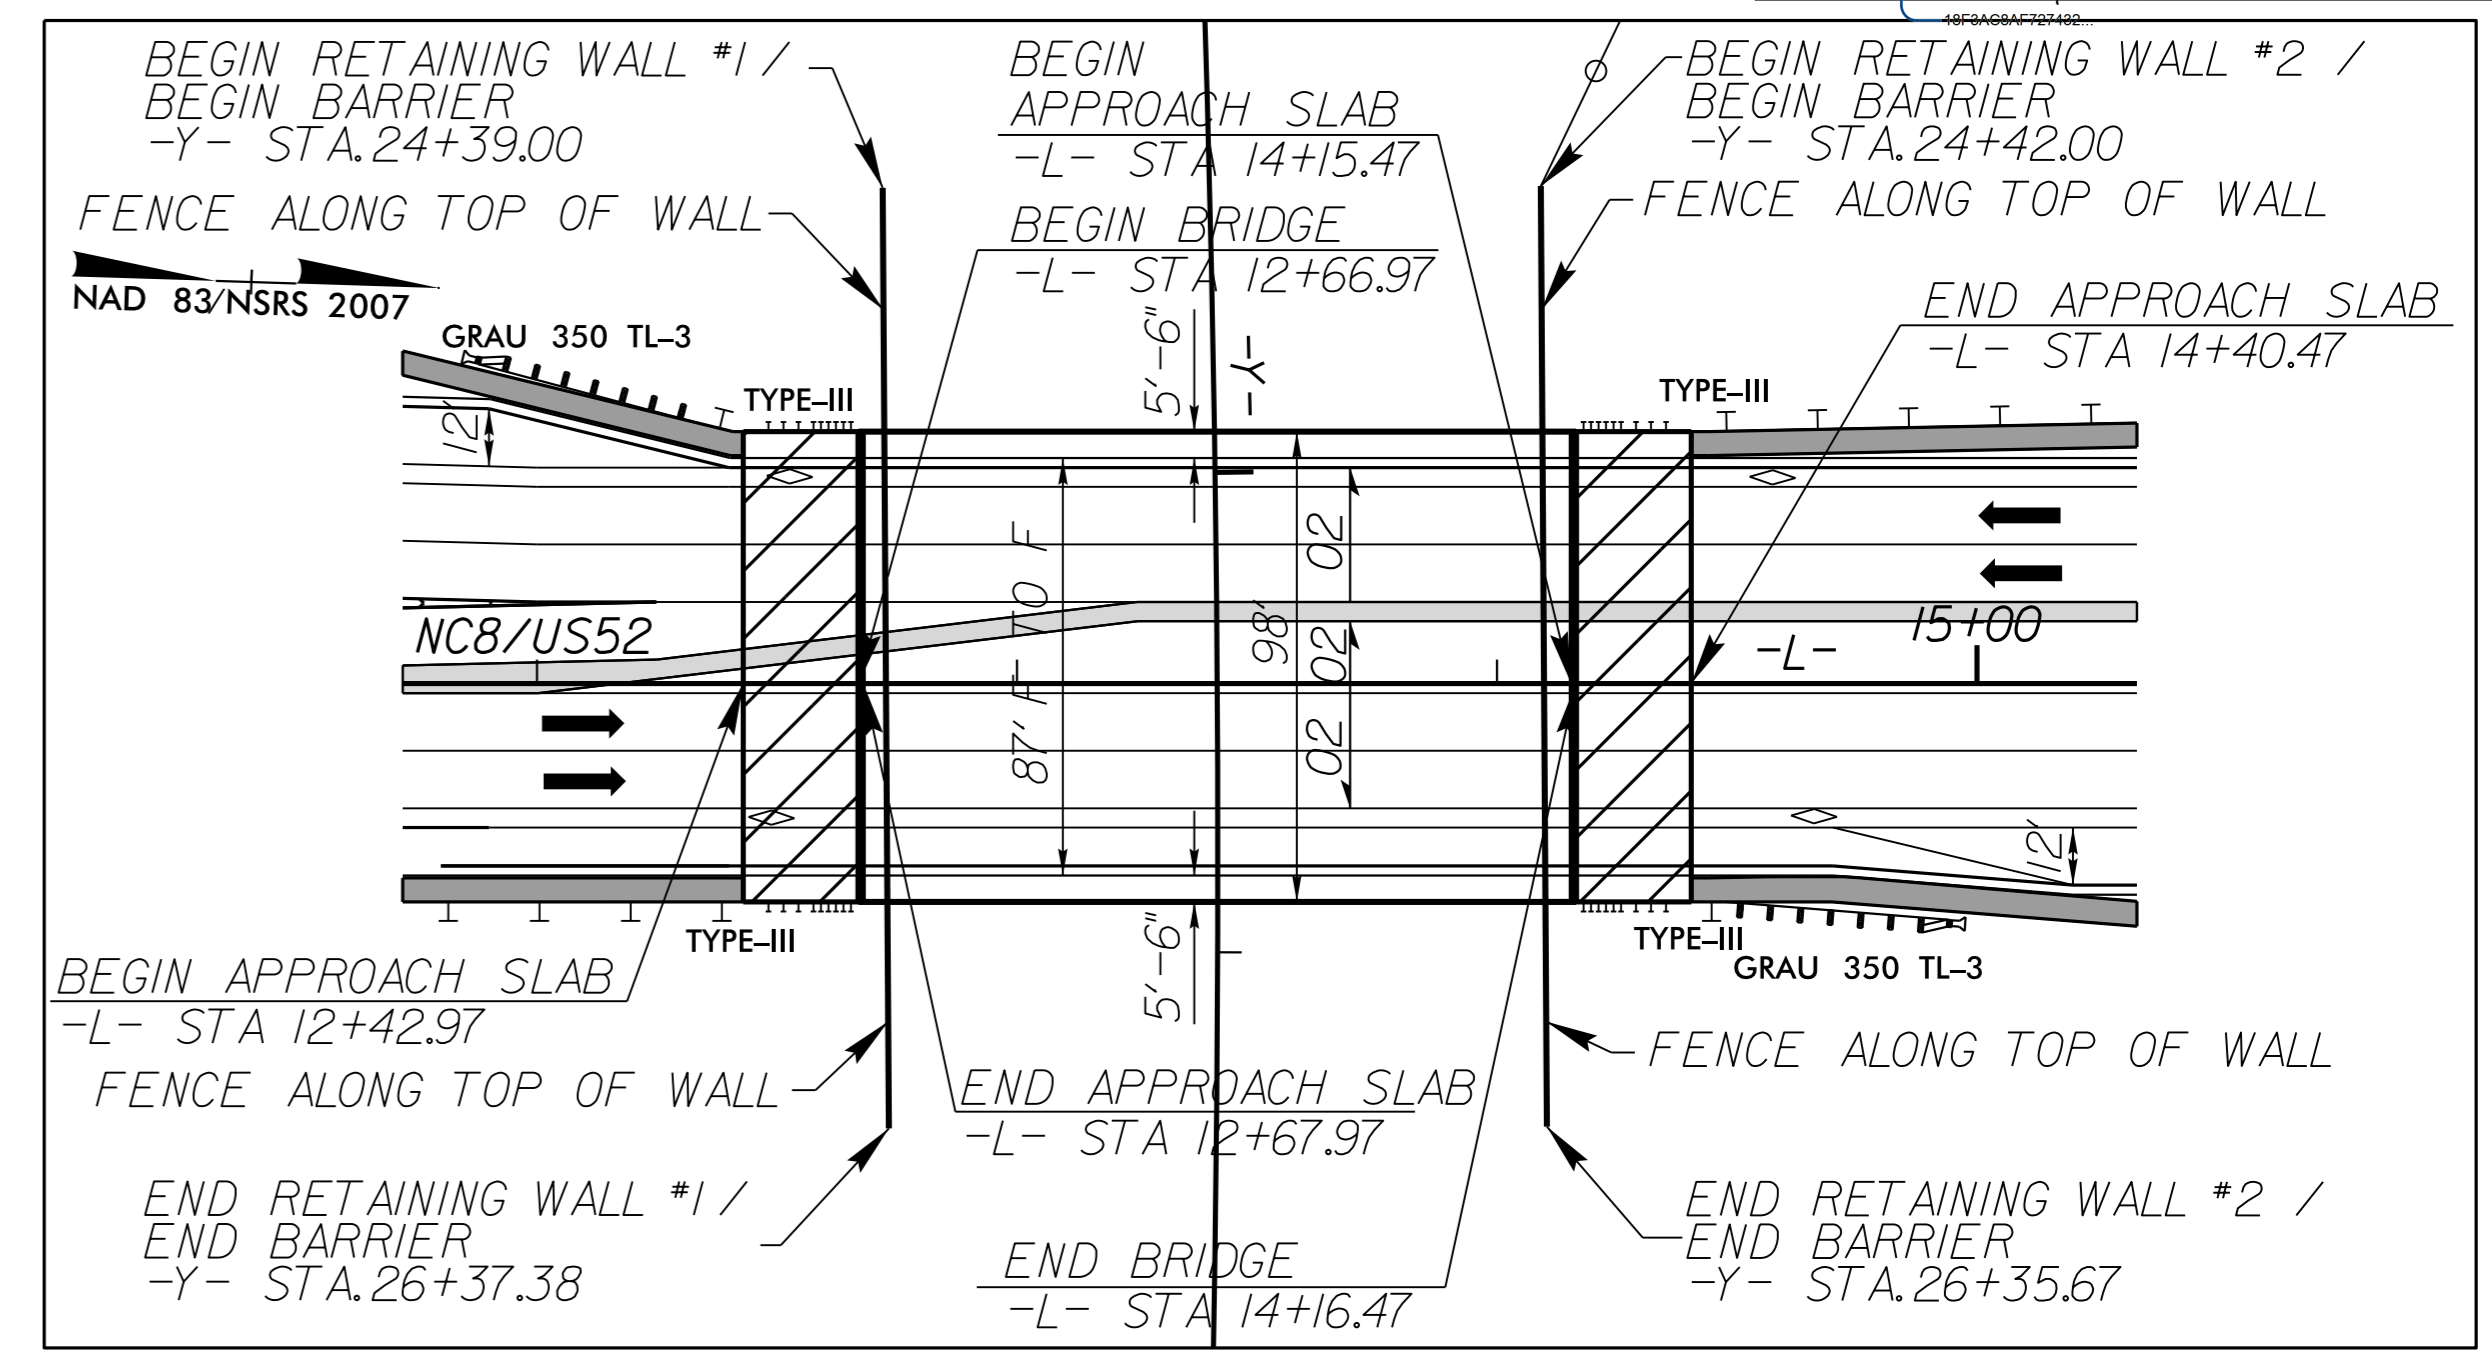

DETAIL SHOWING BRIDGE & PAVEMENT RELATIONSHIP (SEE PLAN SHEET 4)

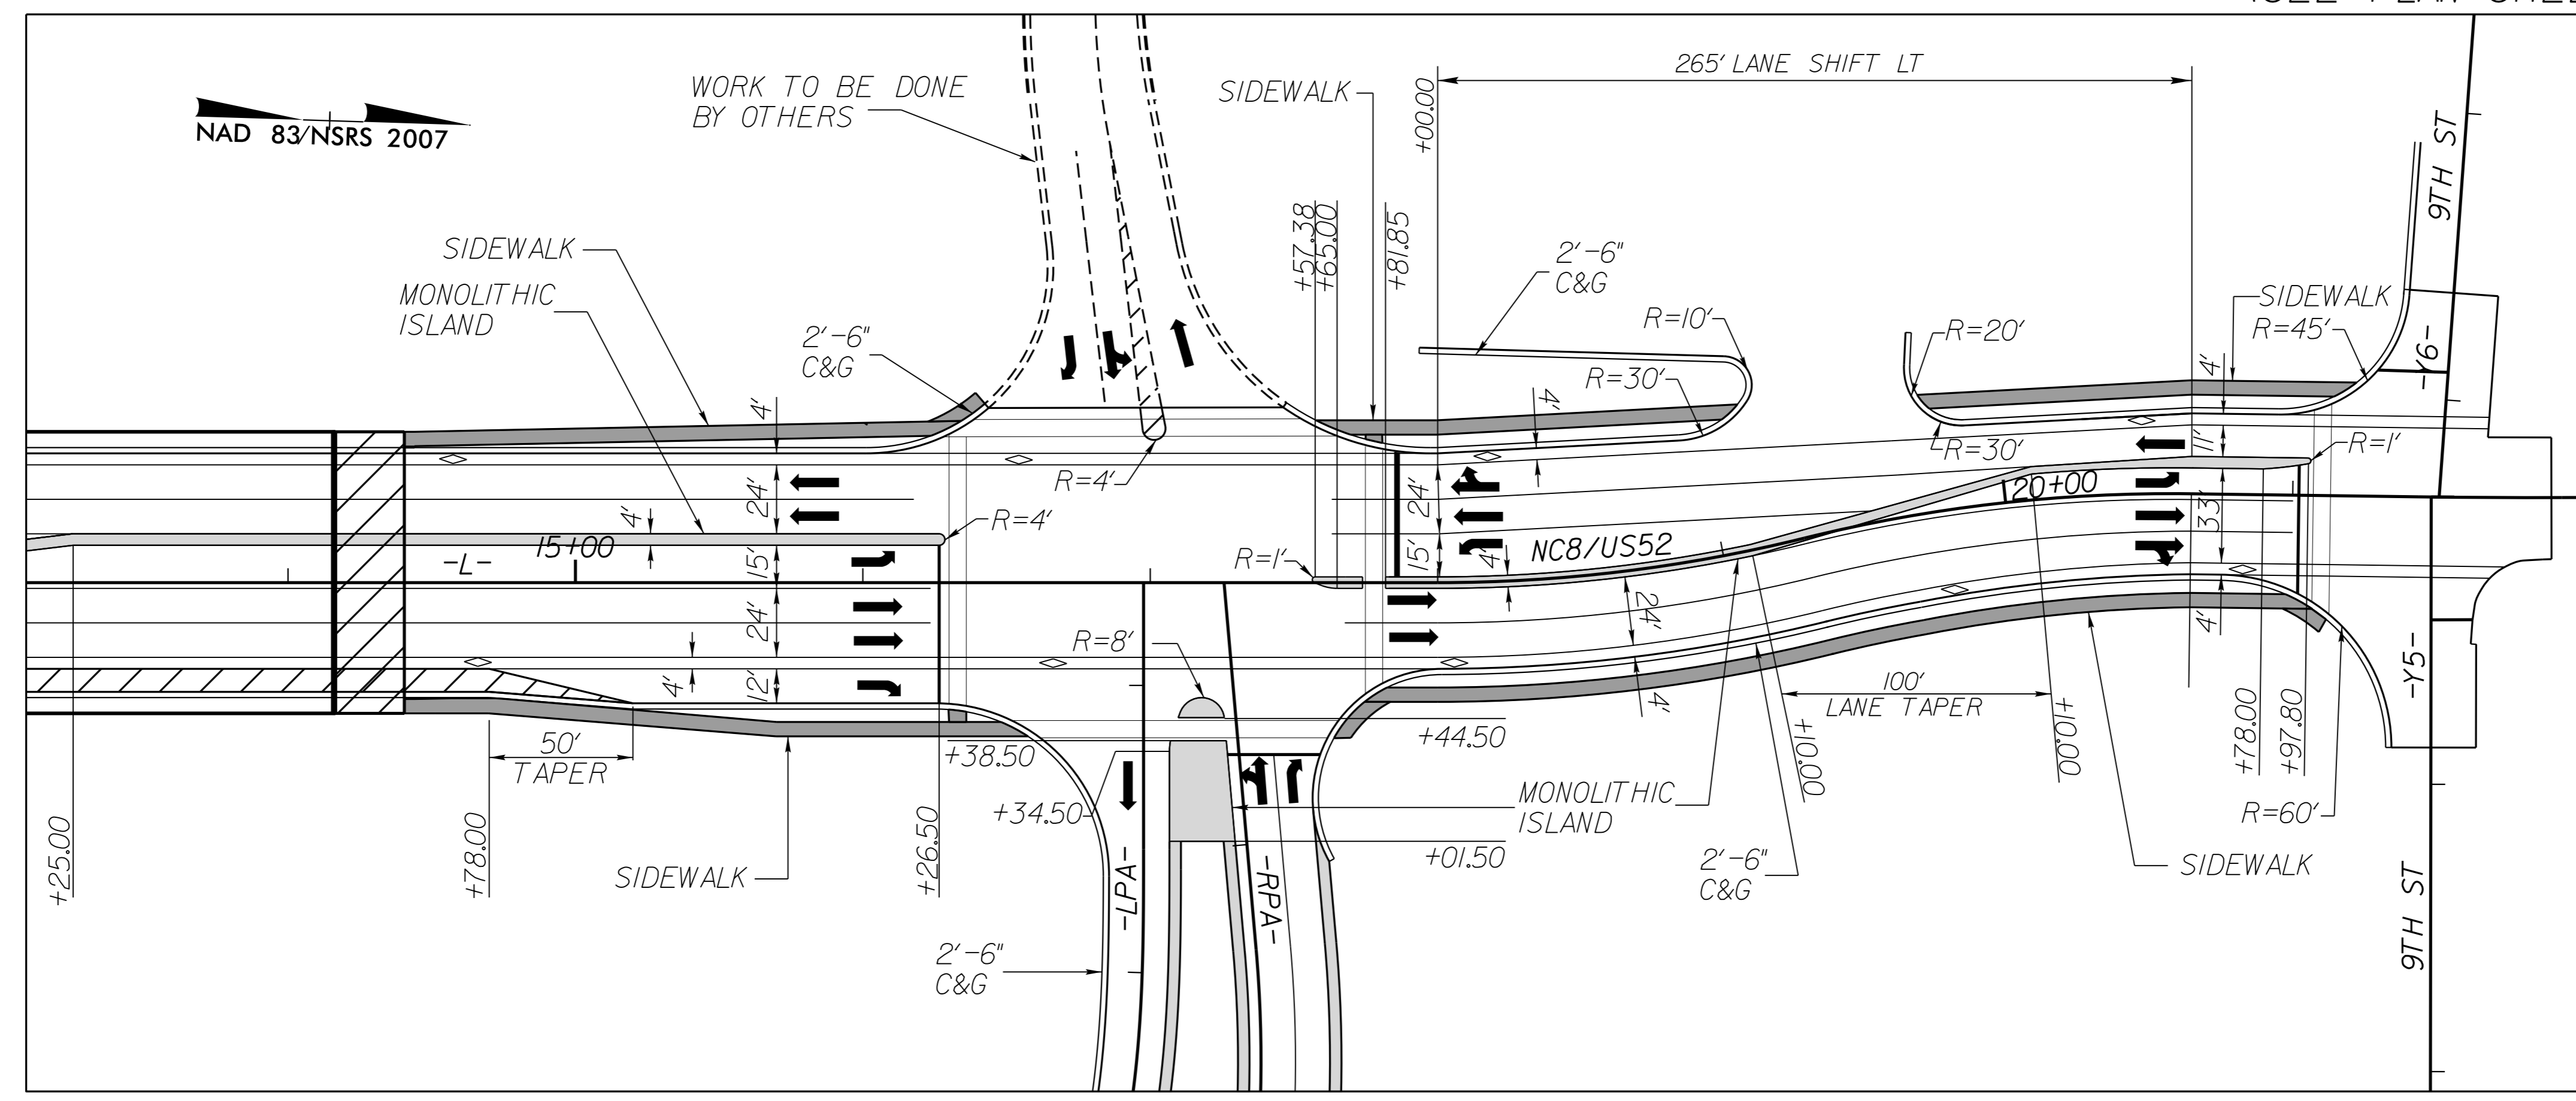

INTERSECTION DETAIL (SEE PLAN SHEET 4 & 5)



5/14/99
 R:29-JUL-2015 07:49
 P:\3159\3159_Rdy.dtl.02B-1.dgn
 BRUCE B. PAYNE