
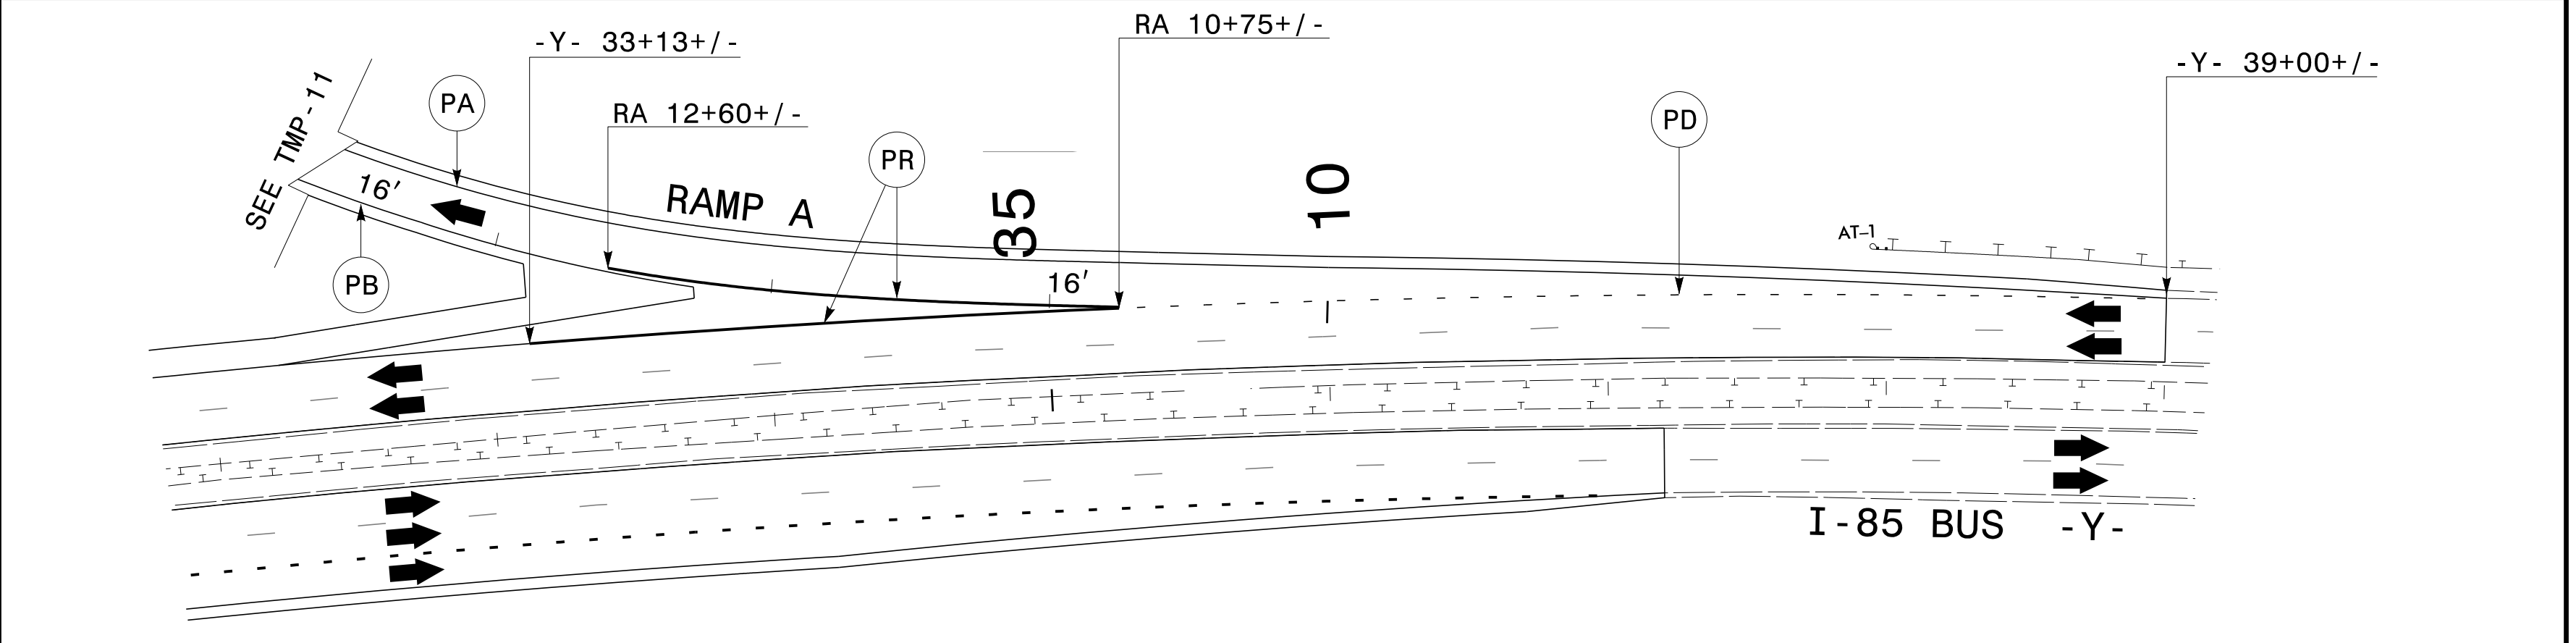
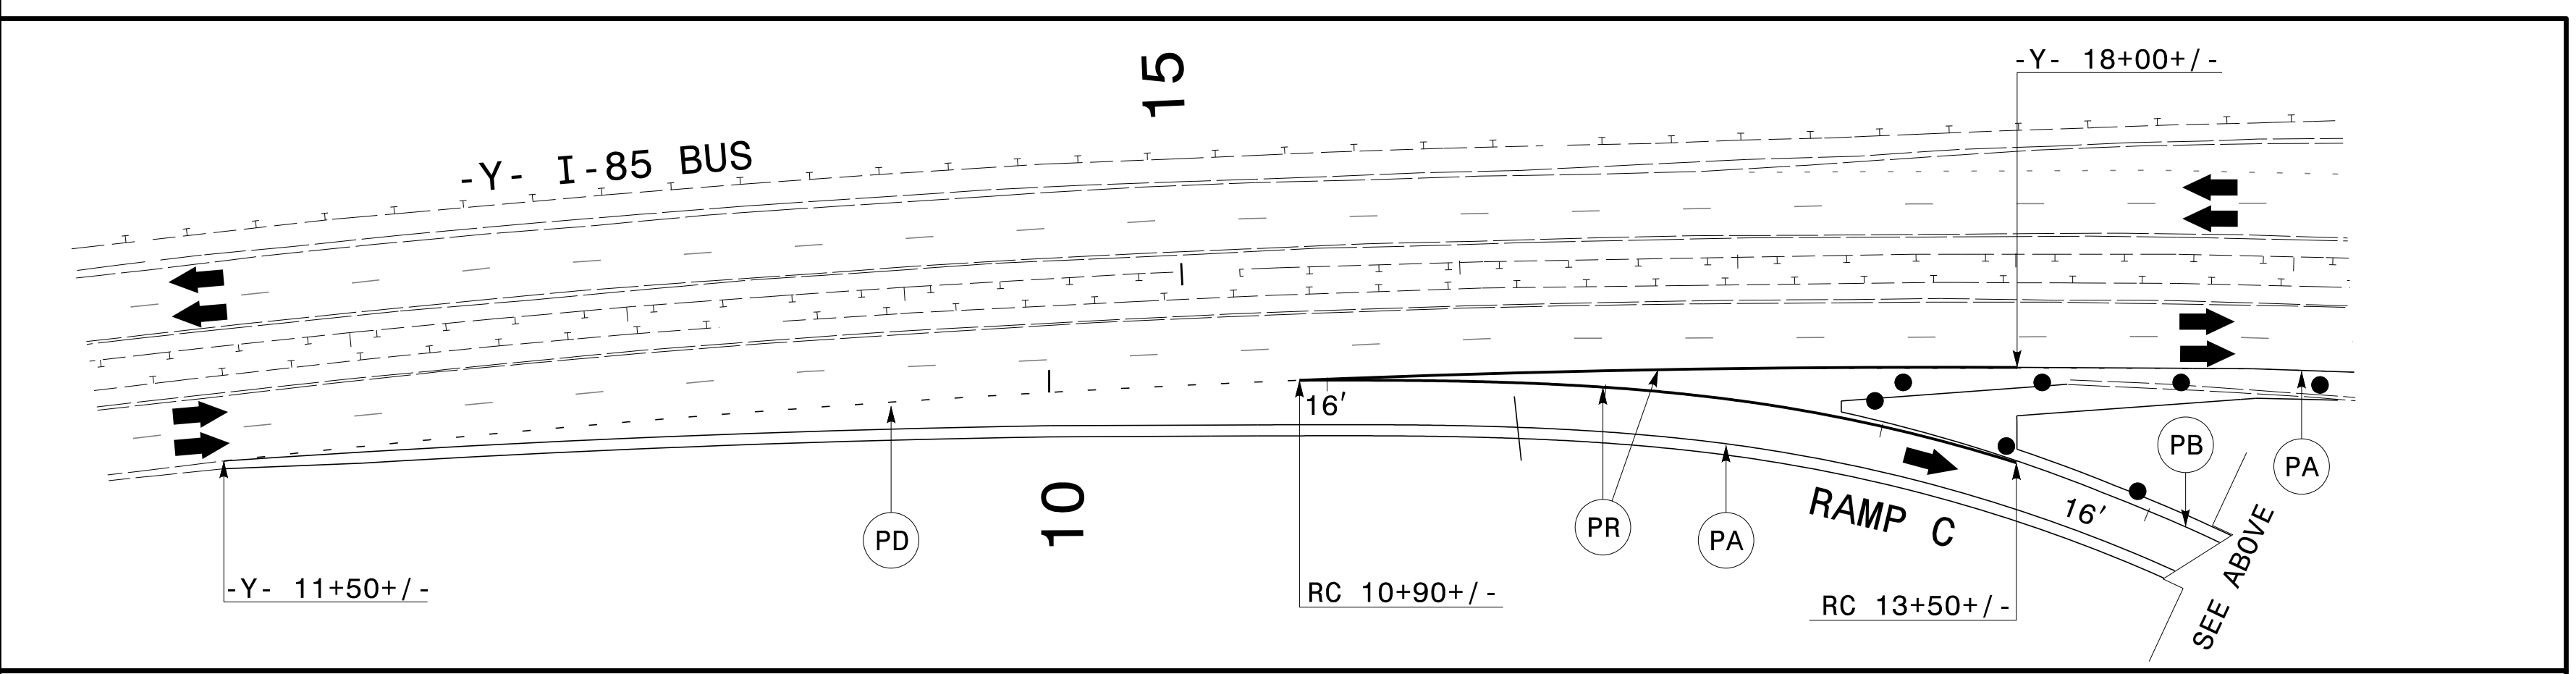


NOTE

- INSURE ALL NECESSARY GUIDE SIGNS FOR I-85 BUS NB TRAFFIC EXITING TO NC 8 EB & WB ARE IN PLACE PRIOR TO SHIFT.
- INSURE ALL NECESSARY GUIDE SIGNS FOR NC 8 EB AND WB TRAFFIC EXITING TO I-85 BUS SB ARE IN PLACE PRIOR TO SHIFT
- COVER ANY CONFLICTING SIGN MESSAGES ON I-85 BUS AND USE CMS BOARDS TO PROVIDE ROUTE MESSAGING TO MOTORISTS.

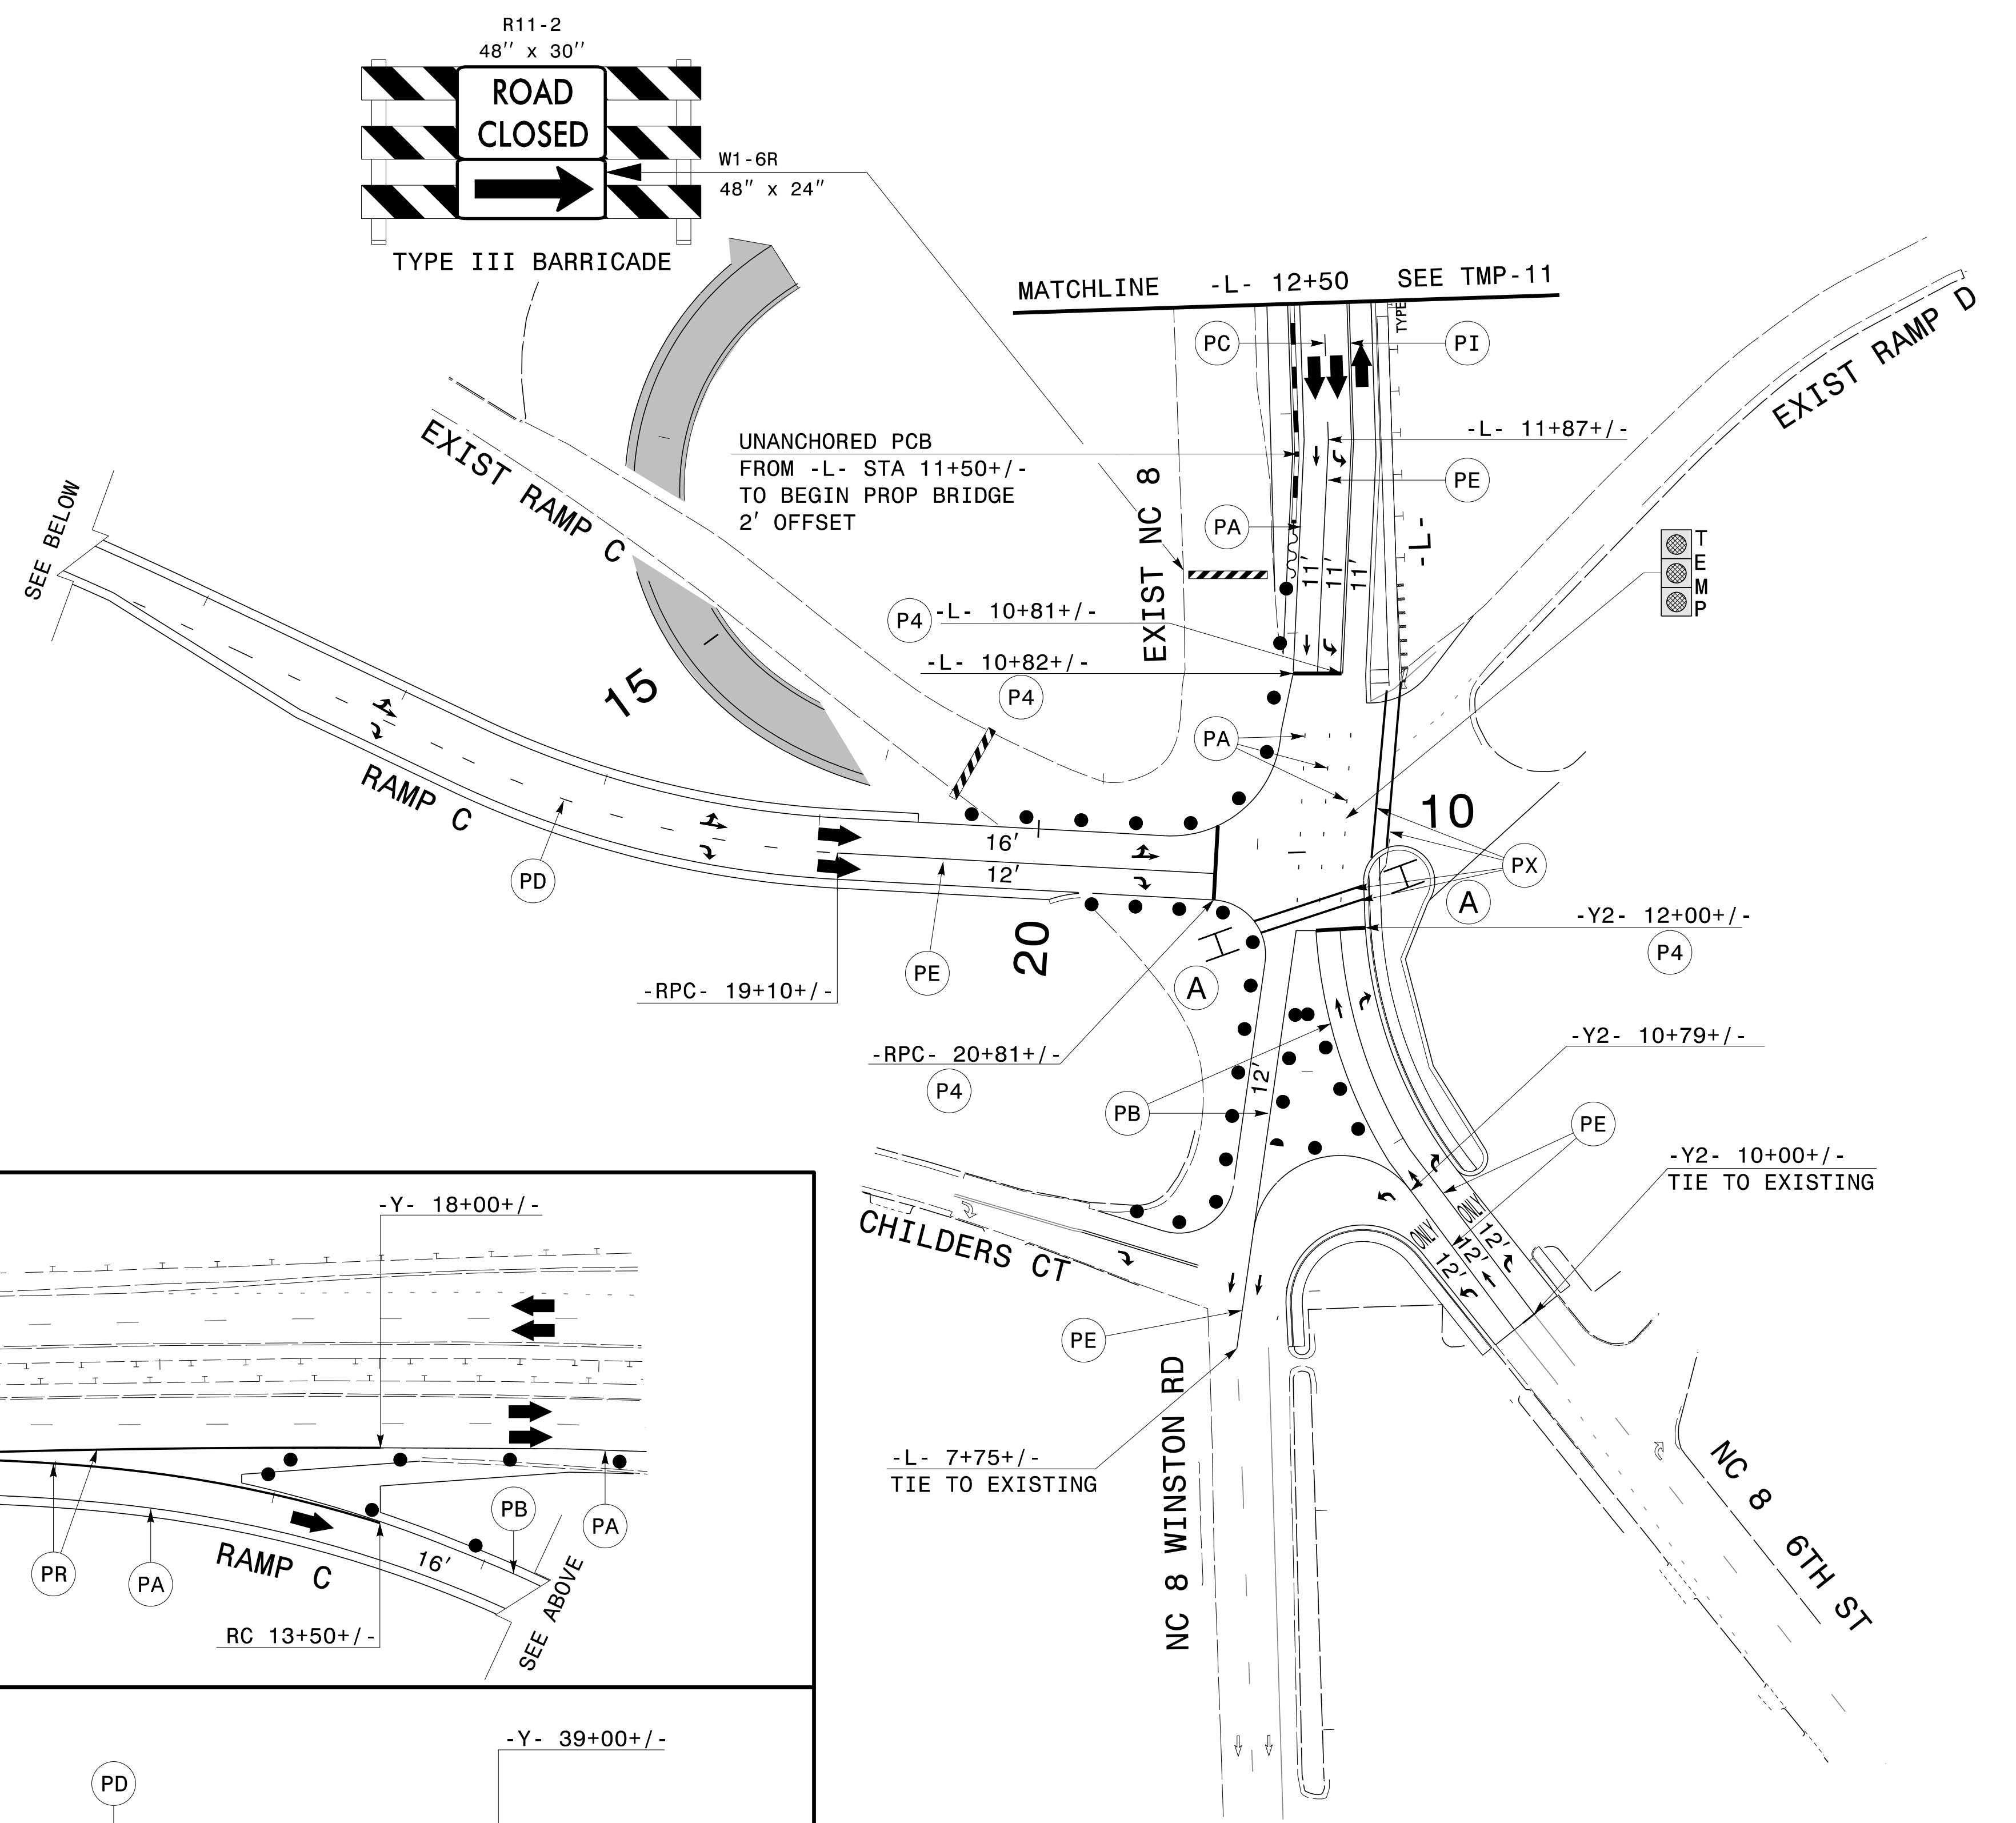

APPROVED: *David Bisette*
ECDCR/CRT/SHC

DATE: 7/7/2015



PHASE II

7/7/2015
 R:\TIP\Projects-B\B3159\TrafficControl\TCP\B3159_TC_TMP12.dgn
 User: drcardson