


**LOGICAL I/O PROCESSOR PROGRAMMING DETAIL
TO PRODUCE SPECIAL FYA-PPLT SIGNAL SEQUENCE**

(program controller as shown below)

1. FROM MAIN MENU PRESS '2' (PHASE CONTROL), THEN '1' (PHASE CONTROL FUNCTIONS). SCROLL TO THE BOTTOM OF THE MENU AND ENABLE ACT LOGIC COMMANDS 1, 2 AND 3.
2. FROM MAIN MENU PRESS '6' (OUTPUTS), THEN '3' (LOGICAL I/O PROCESSOR).

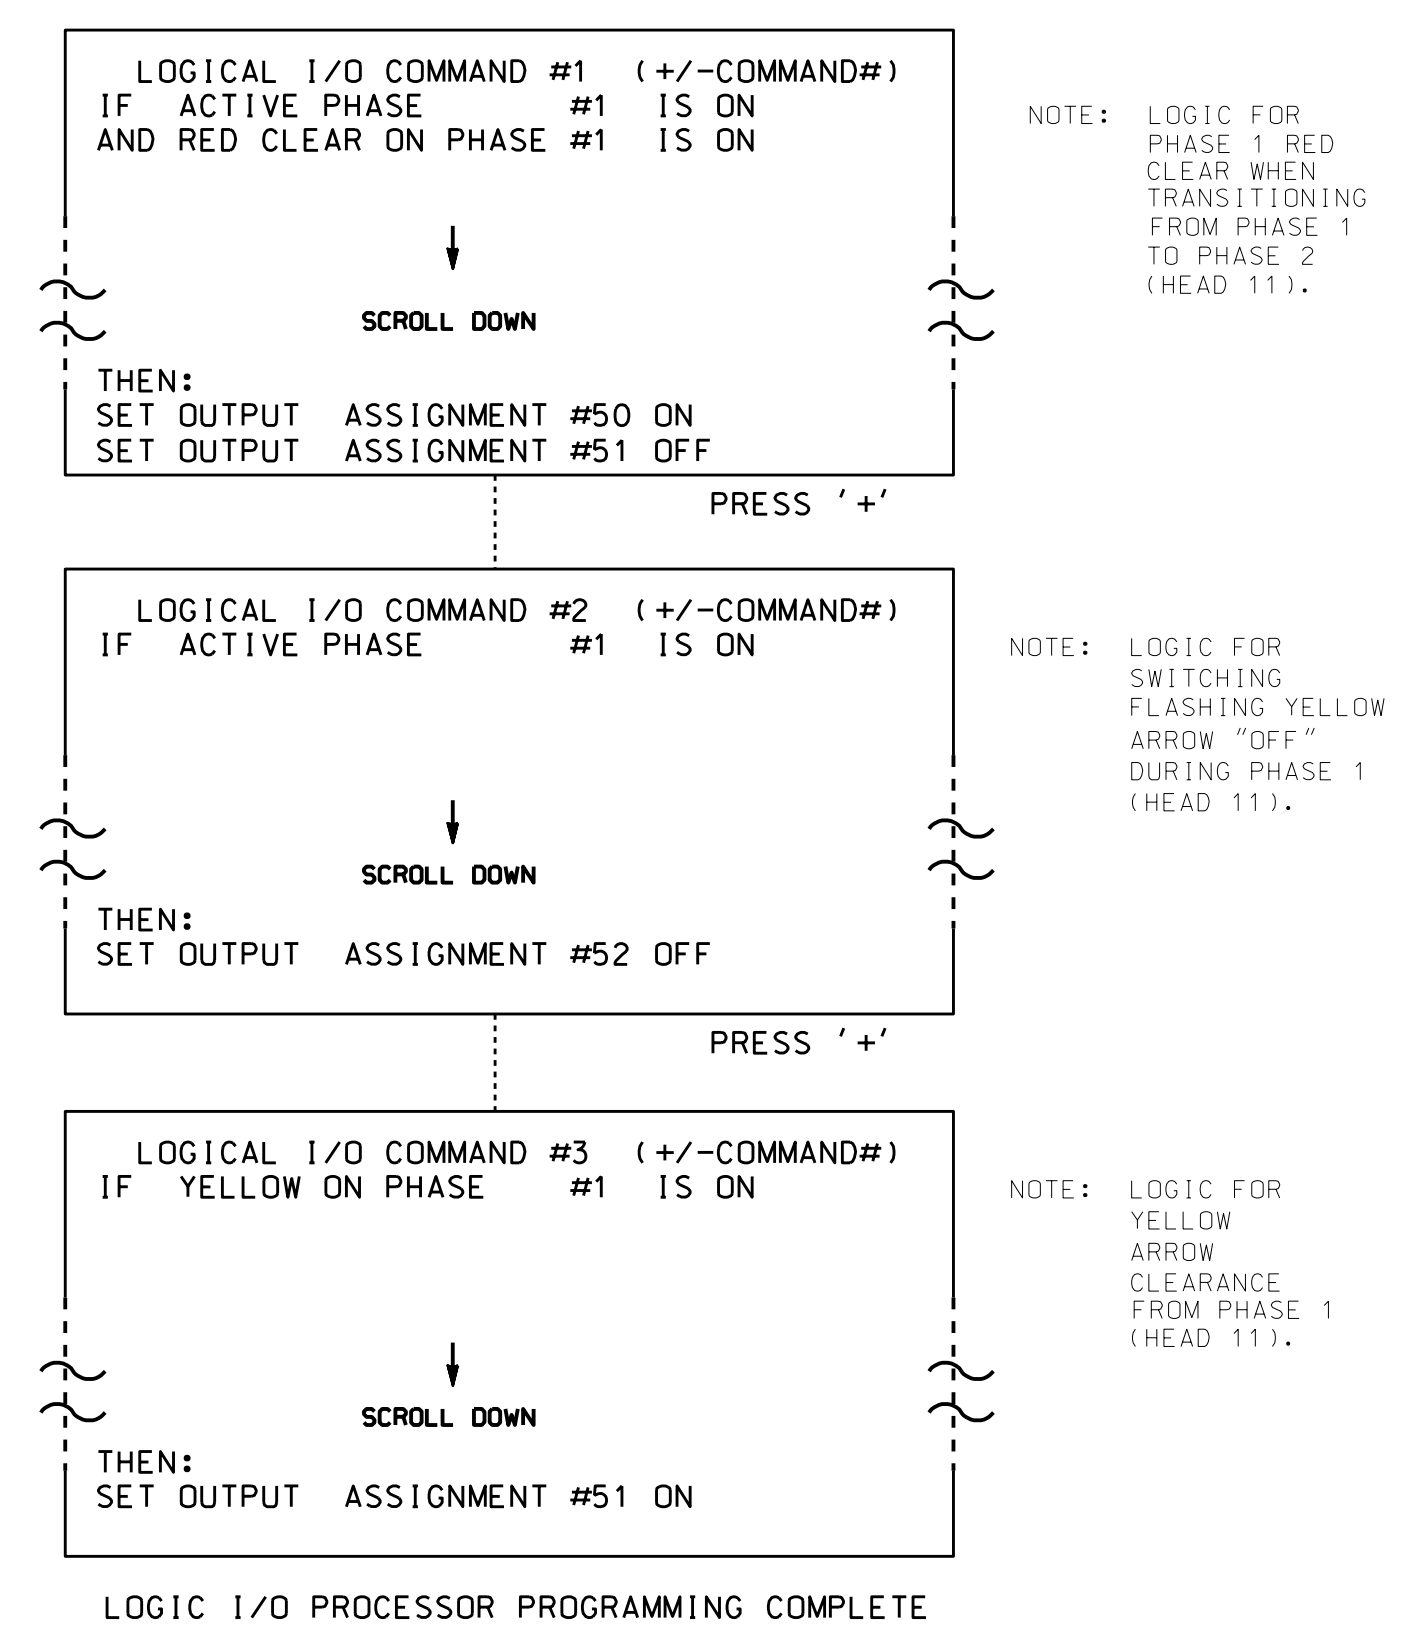

| OUTPUT REFERENCE SCHEDULE | |
|----------------------------------|--------------------|
| OUTPUT 50 | = Overlap A Red |
| OUTPUT 51 | = Overlap A Yellow |
| OUTPUT 52 | = Overlap A Green |

OVERLAP PROGRAMMING DETAIL

(program controller as shown below)

FROM MAIN MENU PRESS '8' (OVERLAPS), THEN '1' (VEHICLE OVERLAP SETTINGS).

```

PAGE 1: VEHICLE OVERLAP 'A' SETTINGS
PHASE:           12345678910111213141516
VEH OVL PARENTS: XX
VEH OVL NOT VEH:
VEH OVL NOT PED:
VEH OVL GRN EXT:
STARTUP COLOR:  - RED  - YELLOW  - GREEN
FLASH COLORS:   - RED  - YELLOW  X GREEN
SELECT VEHICLE OVERLAP OPTIONS: (Y/N)
FLASH YELLOW IN CONTROLLER FLASH?...Y
GREEN EXTENSION (0-255 SEC)...0.0
YELLOW CLEAR (0=PARENT,3-25.5 SEC)...0.0
RED CLEAR (0=PARENT,0.1-25.5 SEC)...0.0
OUTPUT AS PHASE # (0=NONE, 1-16)...0
    
```

← NOTICE GREEN FLASH

OVERLAP PROGRAMMING COMPLETE

THIS ELECTRICAL DETAIL IS FOR
THE SIGNAL DESIGN: 09-0734T2
DESIGNED: May 2015
SEALED: 6/30/2015
REVISED: N/A

Electrical Detail - Temp 2 - Sheet 2 of 2

| | | | |
|--|---|---|------------------------------|
| | ELECTRICAL AND PROGRAMMING DETAILS FOR: | NC 8 (Winston Rd./W. Sixth St.) at I-85 Business/US 29 NB- US 64-70 EB Ramps | SEAL |
| | Prepared In the Offices of: | Division 9 Davidson County Lexington | |
| PLAN DATE: June 2015 | | REVIEWED BY: T. Joyce | DocuSigned by: 7/1/2015 |
| PREPARED BY: C. Strickland | | REVIEWED BY: | |
| REVISIONS | | INIT. DATE | DATE |
| 750 N. Greenfield Pkwy, Garner, NC 27529 | | P12001ED08EB434 | SIG. INVENTORY NO. 09-0734T2 |

01-JUL-2015 13:48
 C:\Users\strickland\Documents\Signal Management\090734_Sm_elec_xxr.dgn
 C:\Users\strickland