
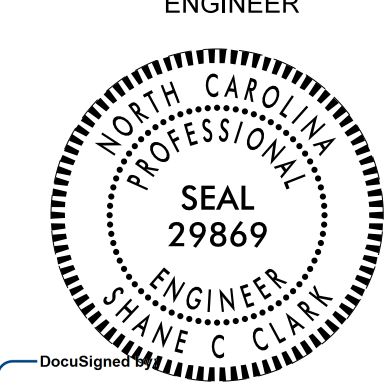
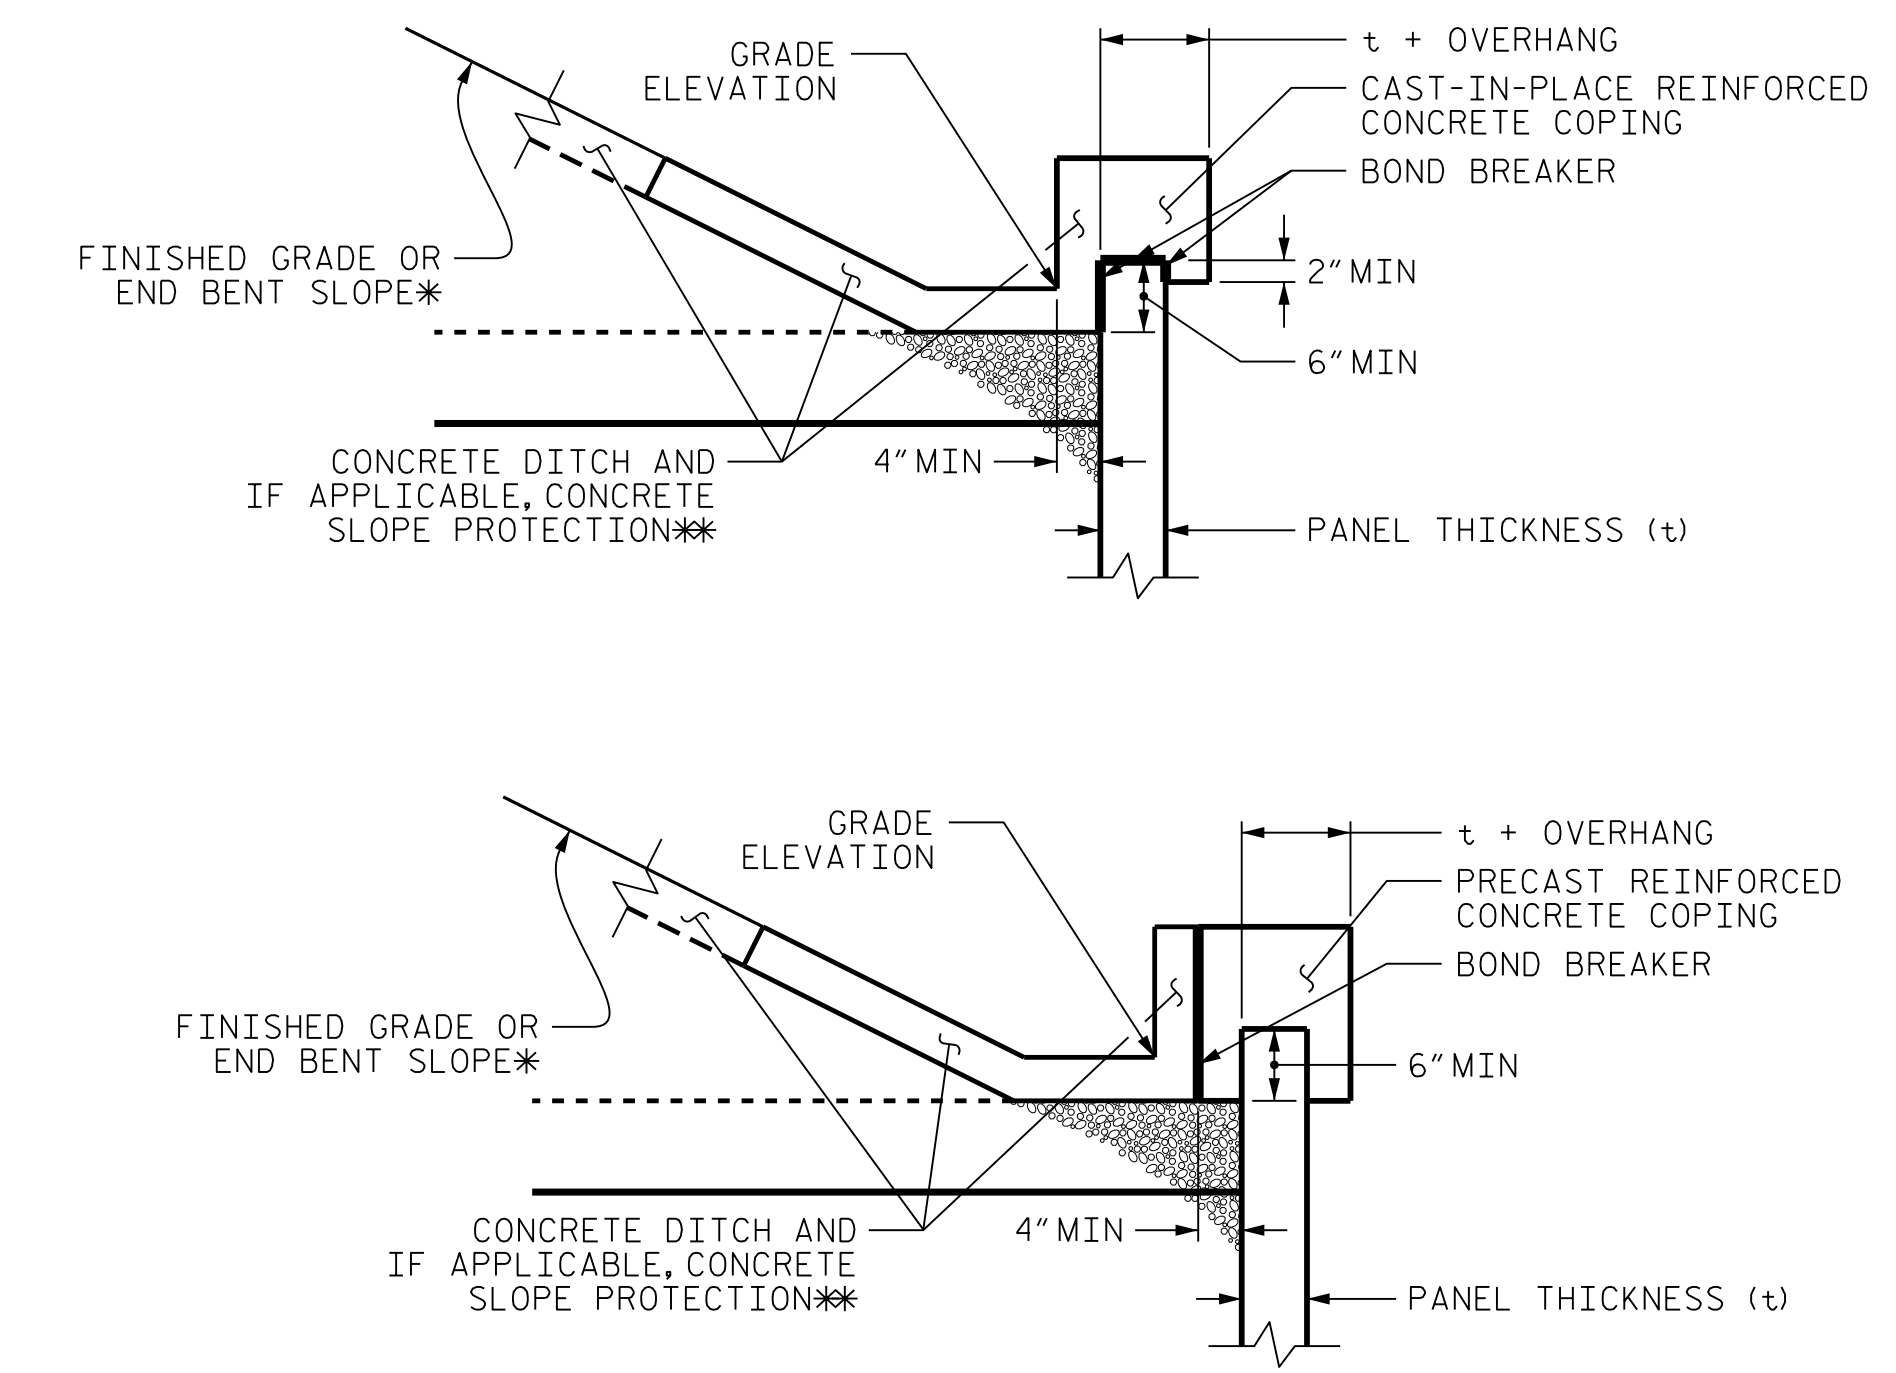


|  |   |
|--|---|
| GEOTECHNICAL<br>ENGINEER<br><br>SHANE C. CLARK<br>7/9/2015 | ENGINEER<br><br><br><br>SIGNATURE      DATE |
|--|---|

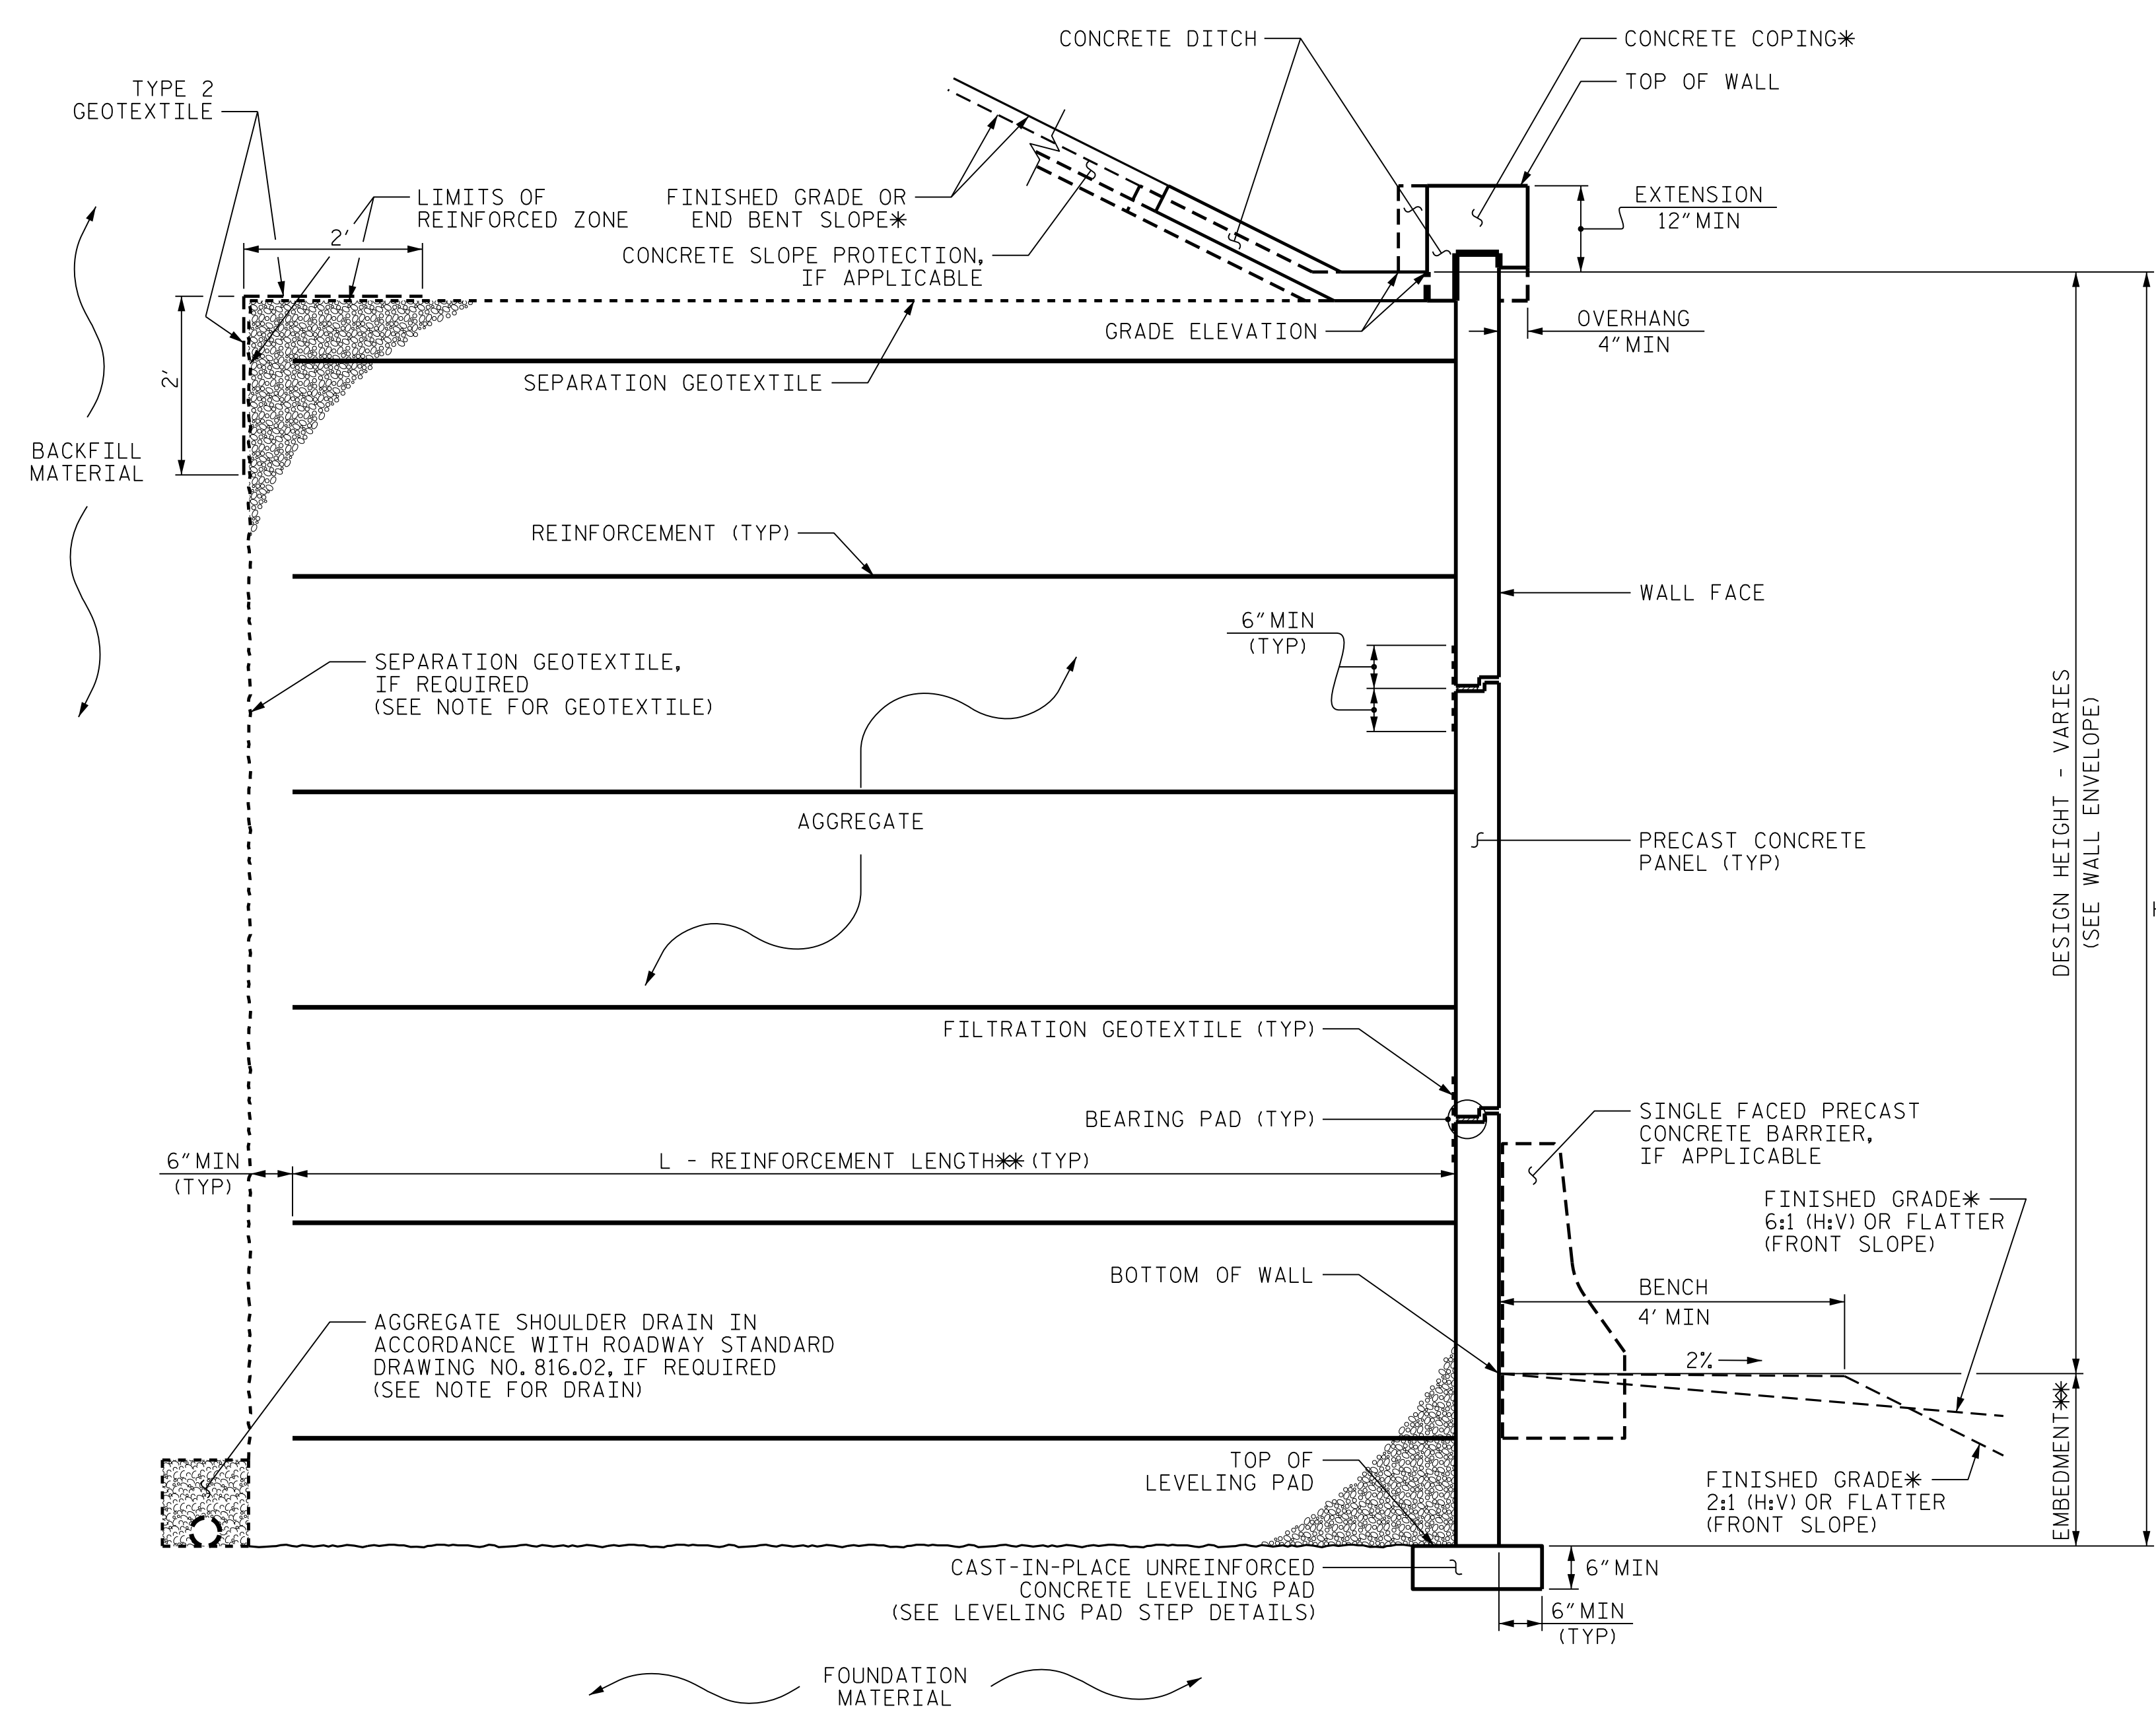


**COPING DETAILS**

\*SEE PLANS FOR FINISHED GRADE OR END BENT SLOPE DETAILS.  
\*\*SEE CONCRETE DITCH BEHIND WALL DETAILS.

**SECTION B - MSE WALL WITH PRECAST PANELS - TYPICAL SECTION**

\*SEE COPING DETAILS AND PLANS FOR FINISHED GRADE OR END BENT SLOPE DETAILS.  
\*\*SEE MSE RETAINING WALLS PROVISION AND IF APPLICABLE, MSE WALL NOTES FOR EMBEDMENT AND REINFORCEMENT LENGTH REQUIREMENTS.

PROJECT NO.: B-3159  
DAVIDSON COUNTY  
 STATION: 13+41.72 -L- 25+44.00 -Y-  
 SHEET 5 OF 5

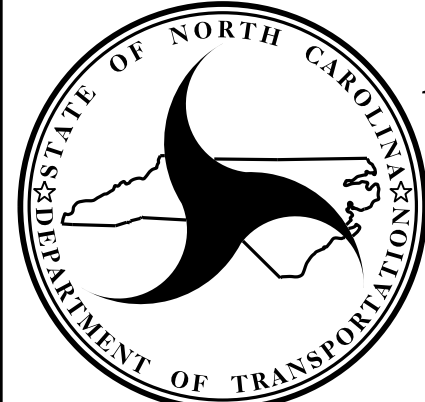

**NORTH CAROLINA**  
**DEPARTMENT OF TRANSPORTATION**  
**DIVISION OF HIGHWAYS**  
  
**GEOTECHNICAL**  
**ENGINEERING UNIT**

| MSE RETAINING WALL |    |      |     |    |      |
|--------------------|----|------|-----|----|------|
| REVISIONS          |    |      |     |    |      |
| NO.                | BY | DATE | NO. | BY | DATE |
| 1                  |    |      | 3   |    |      |
| 2                  |    |      | 4   |    |      |

SHEET NO. W-5

|                  |            |
|------------------|------------|
| PREPARED BY: EJS | DATE: 7/15 |
| REVIEWED BY: SCC | DATE: 7/15 |