




PLAN OF WING (W1)

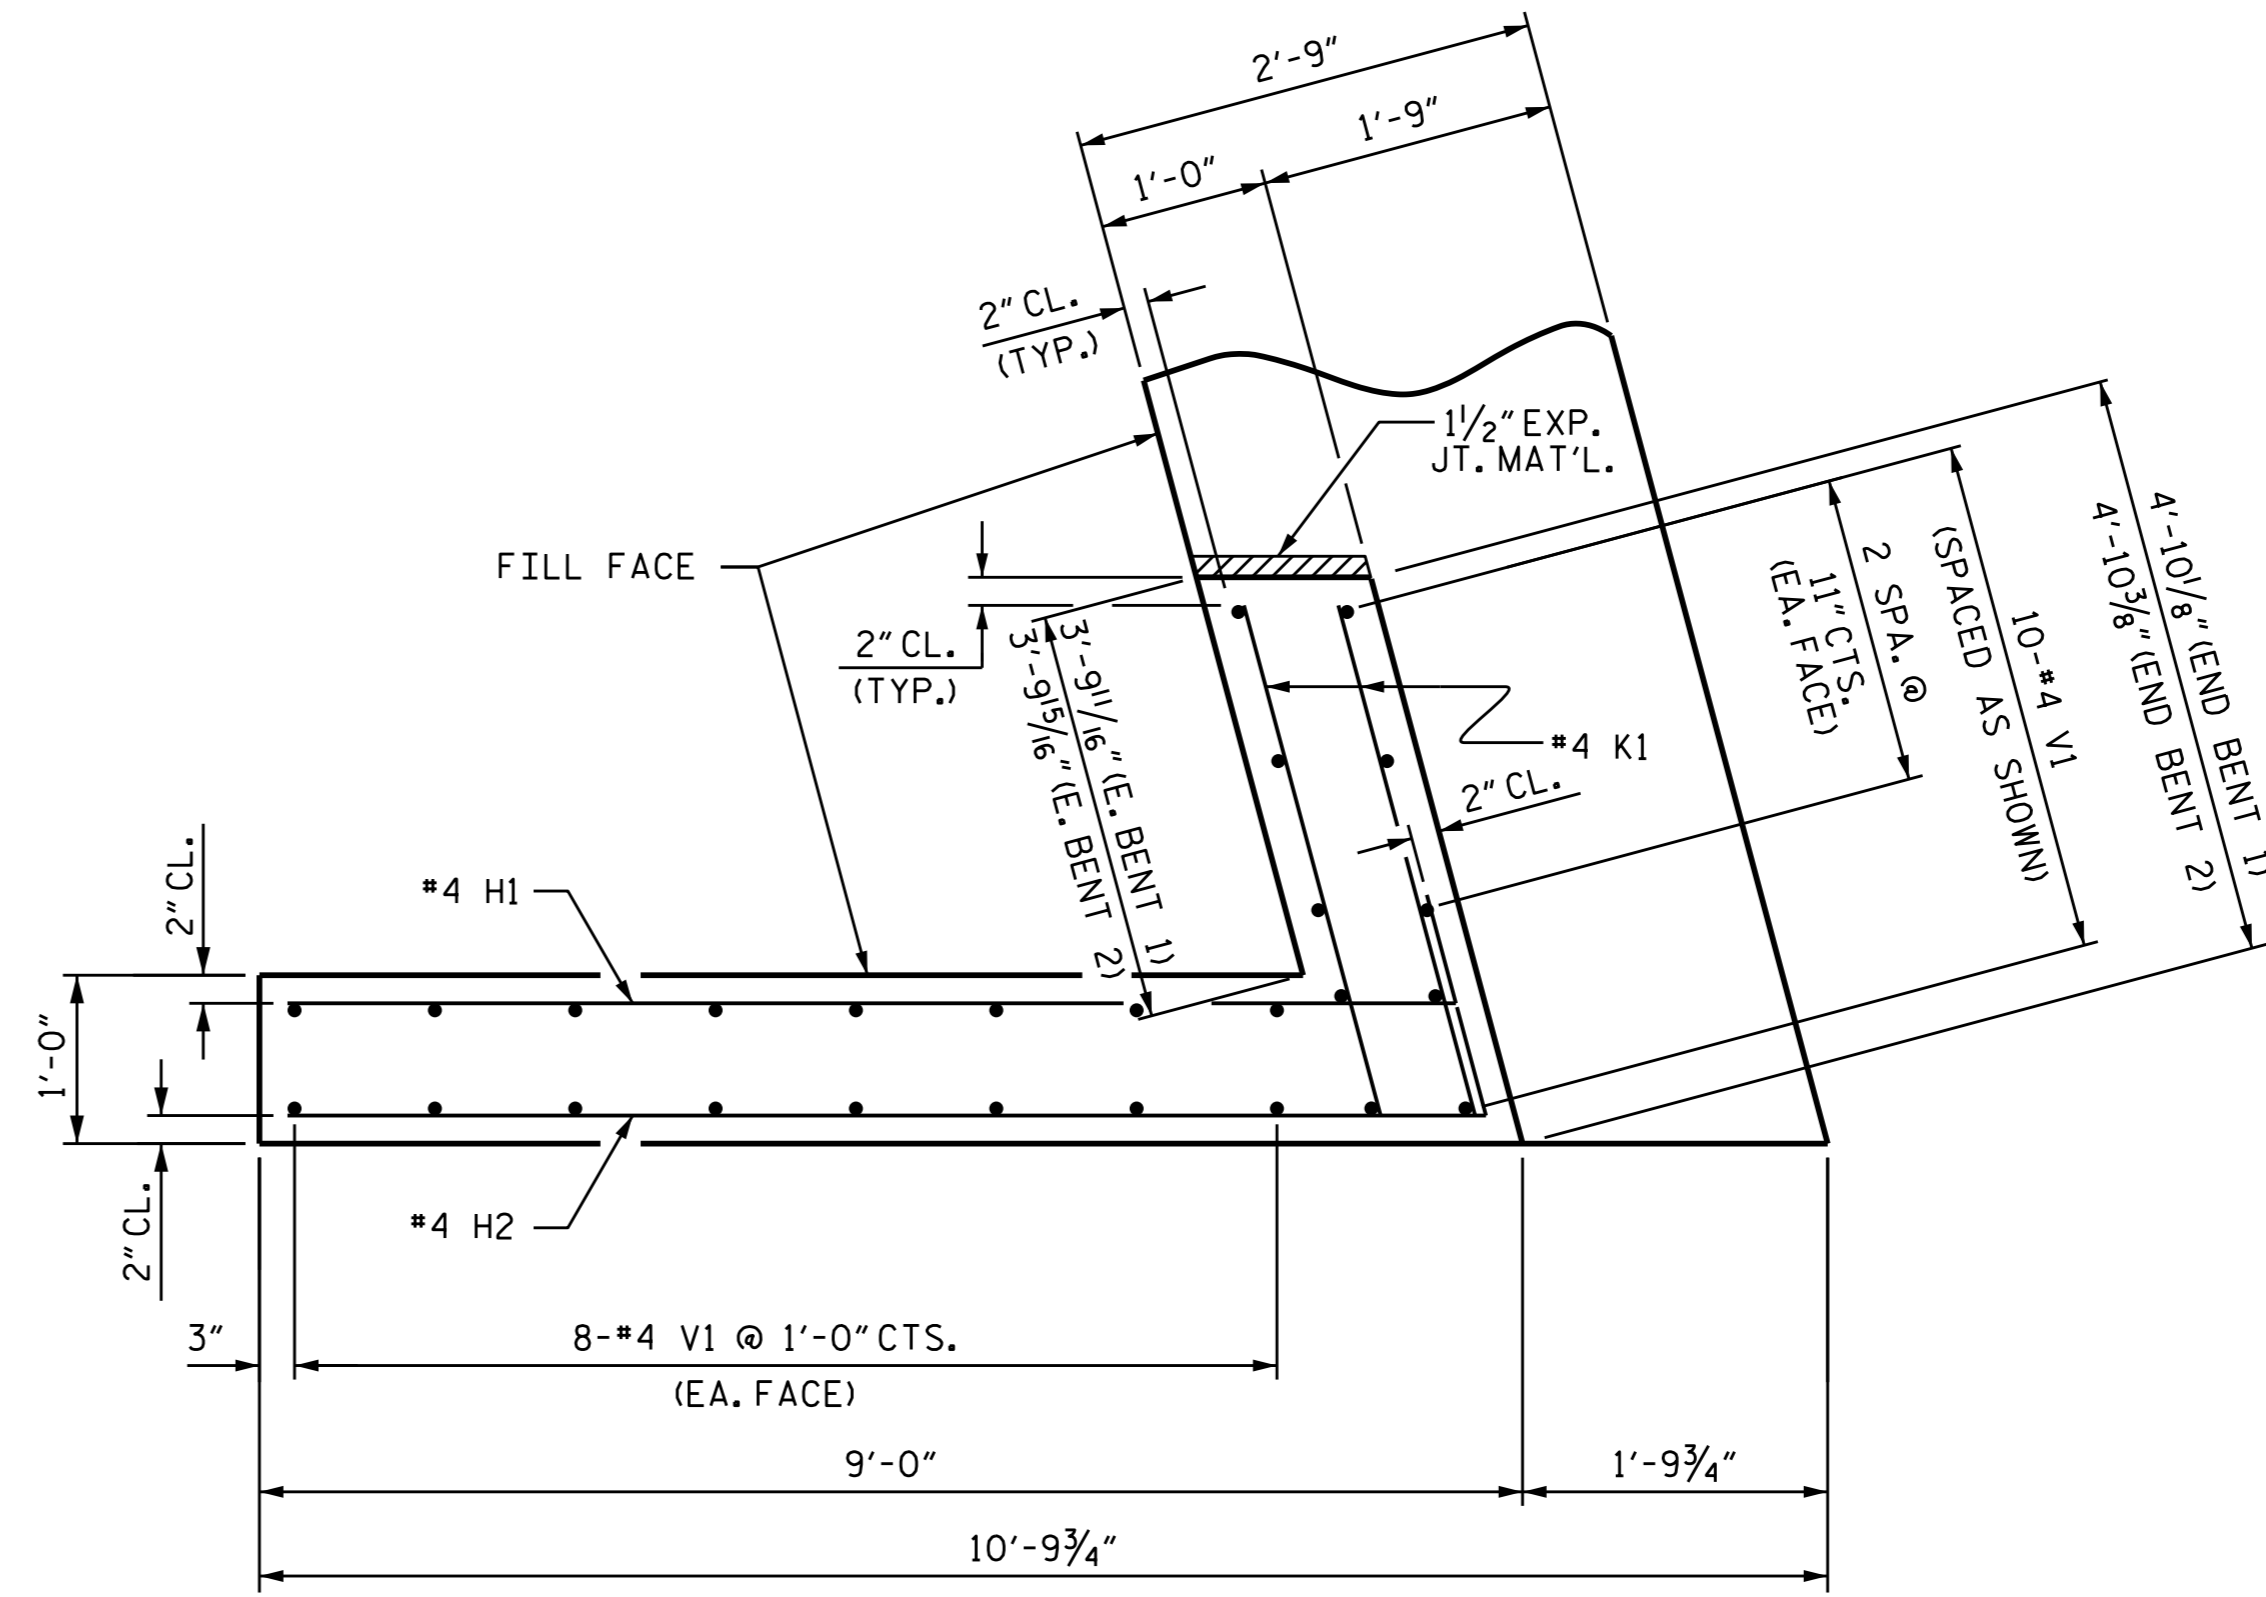


PLAN OF WING (W2)

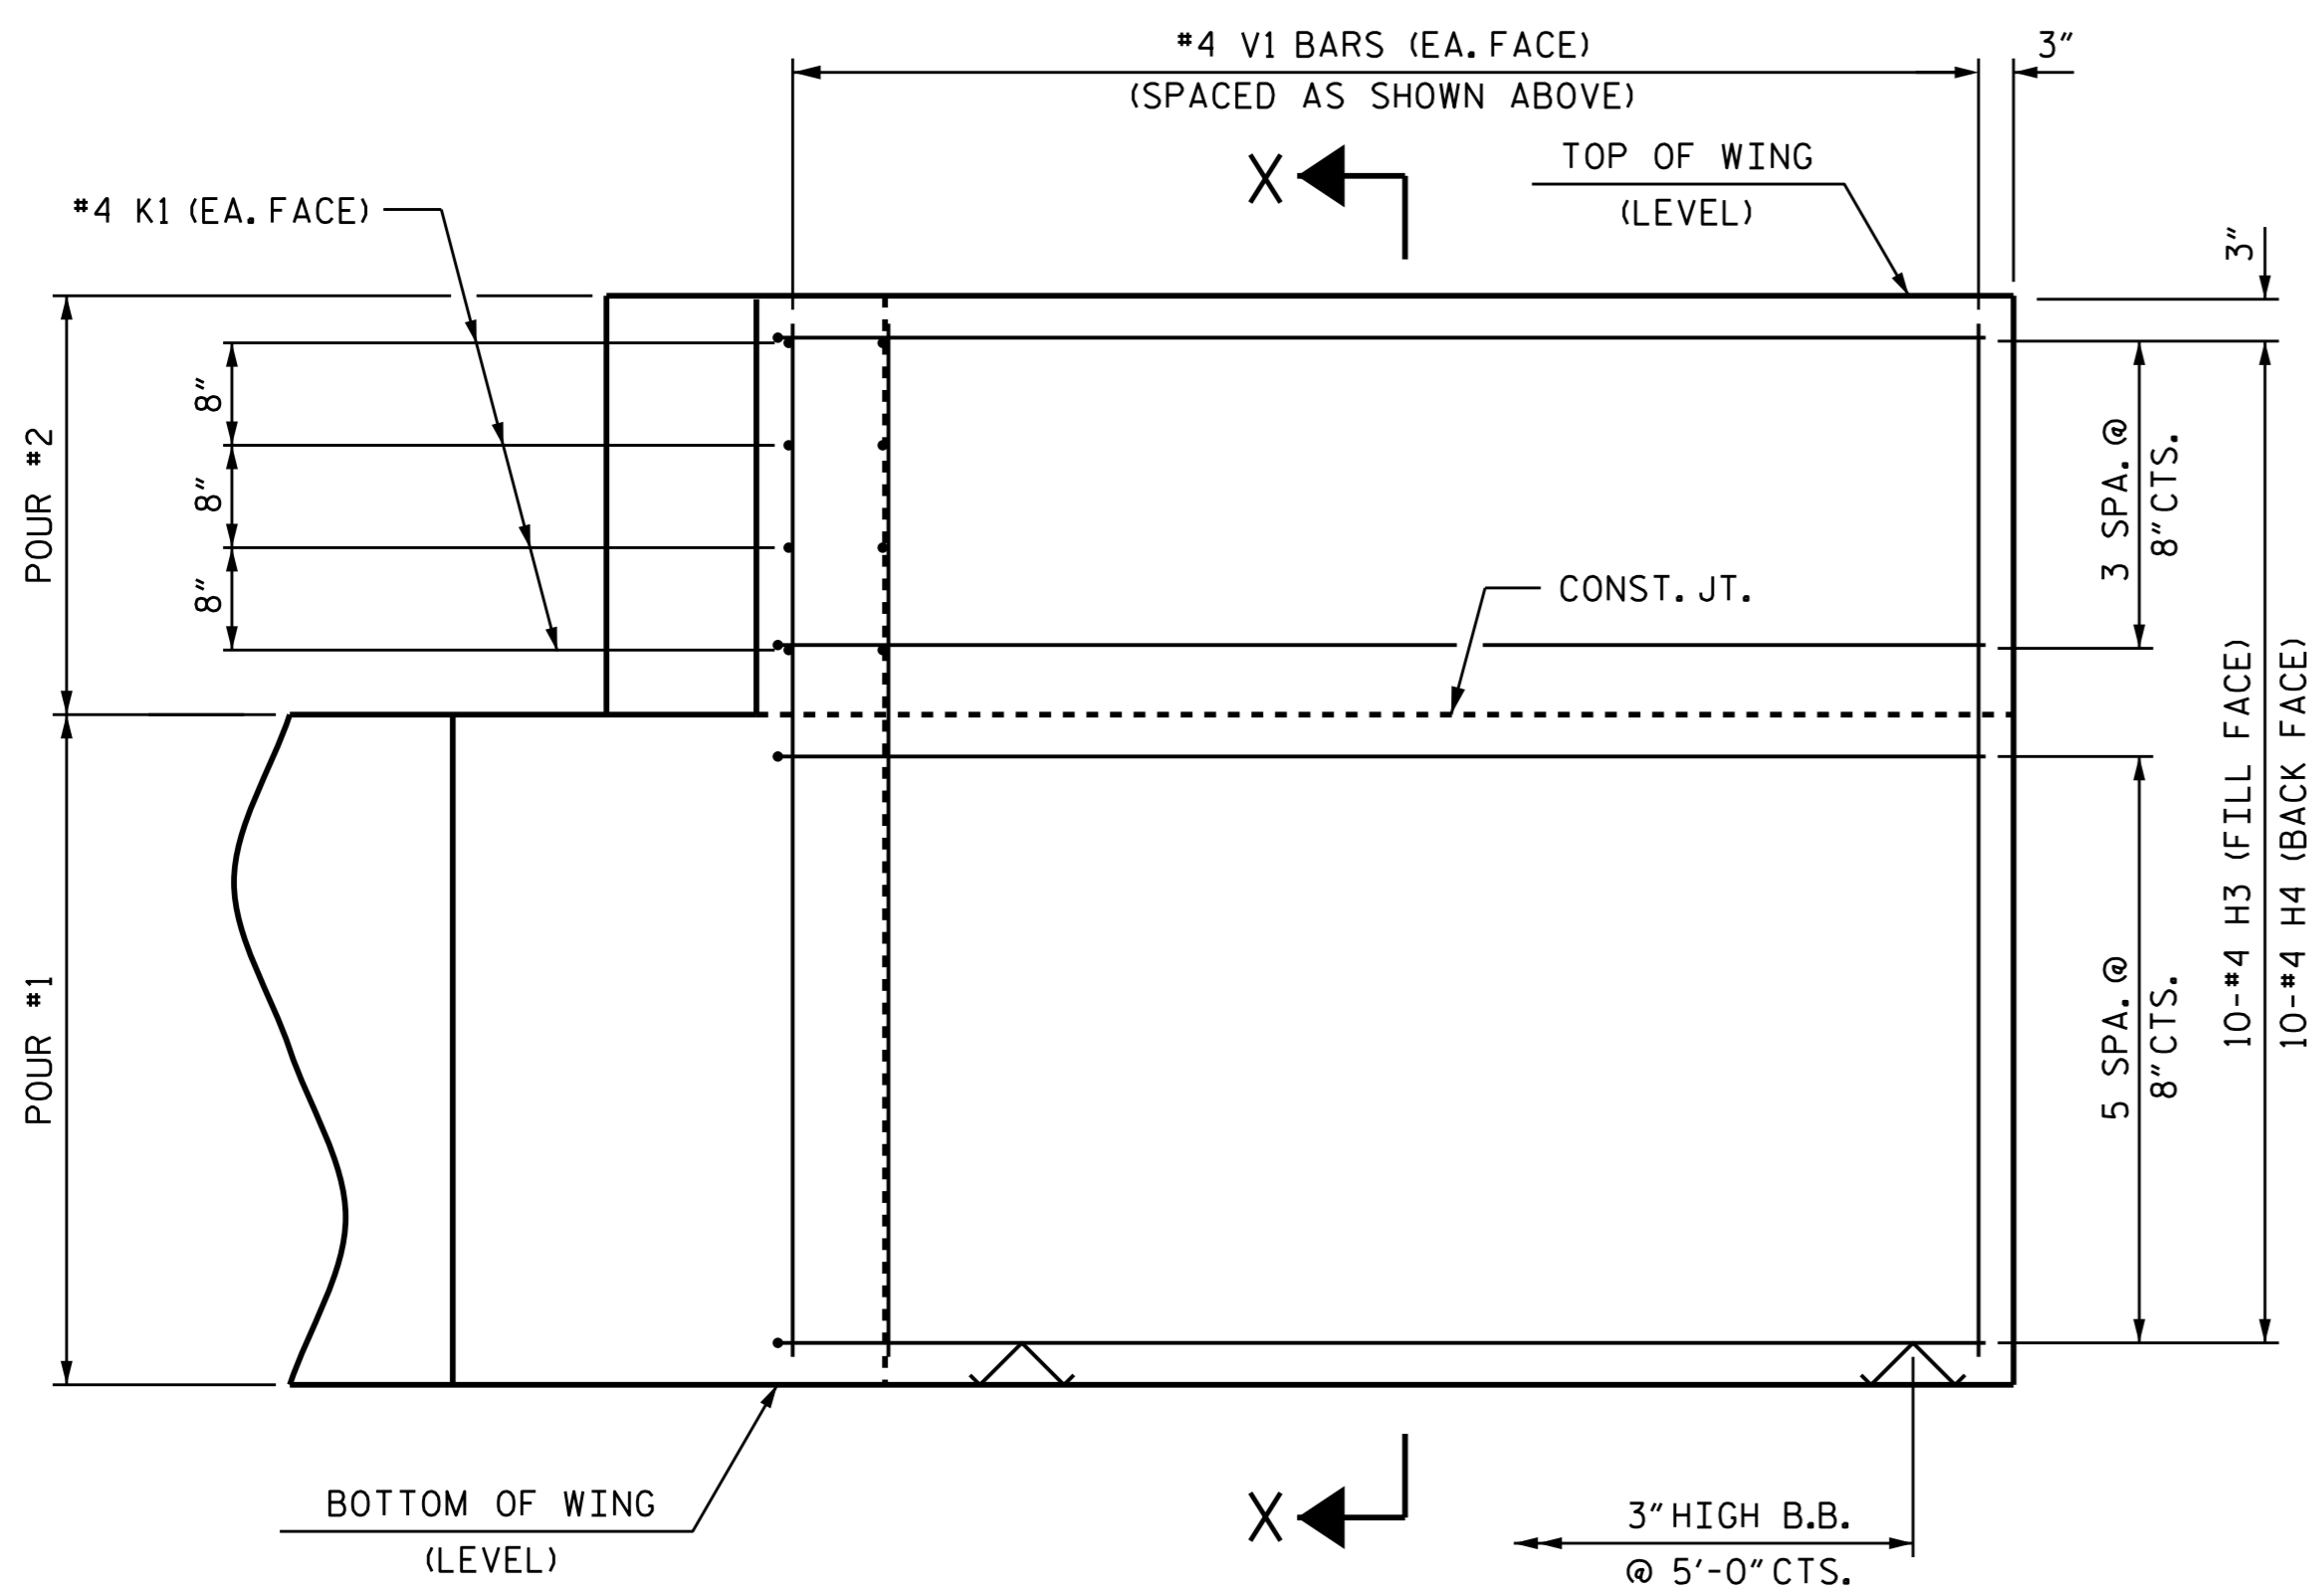


ELEVATION OF WING (W1)

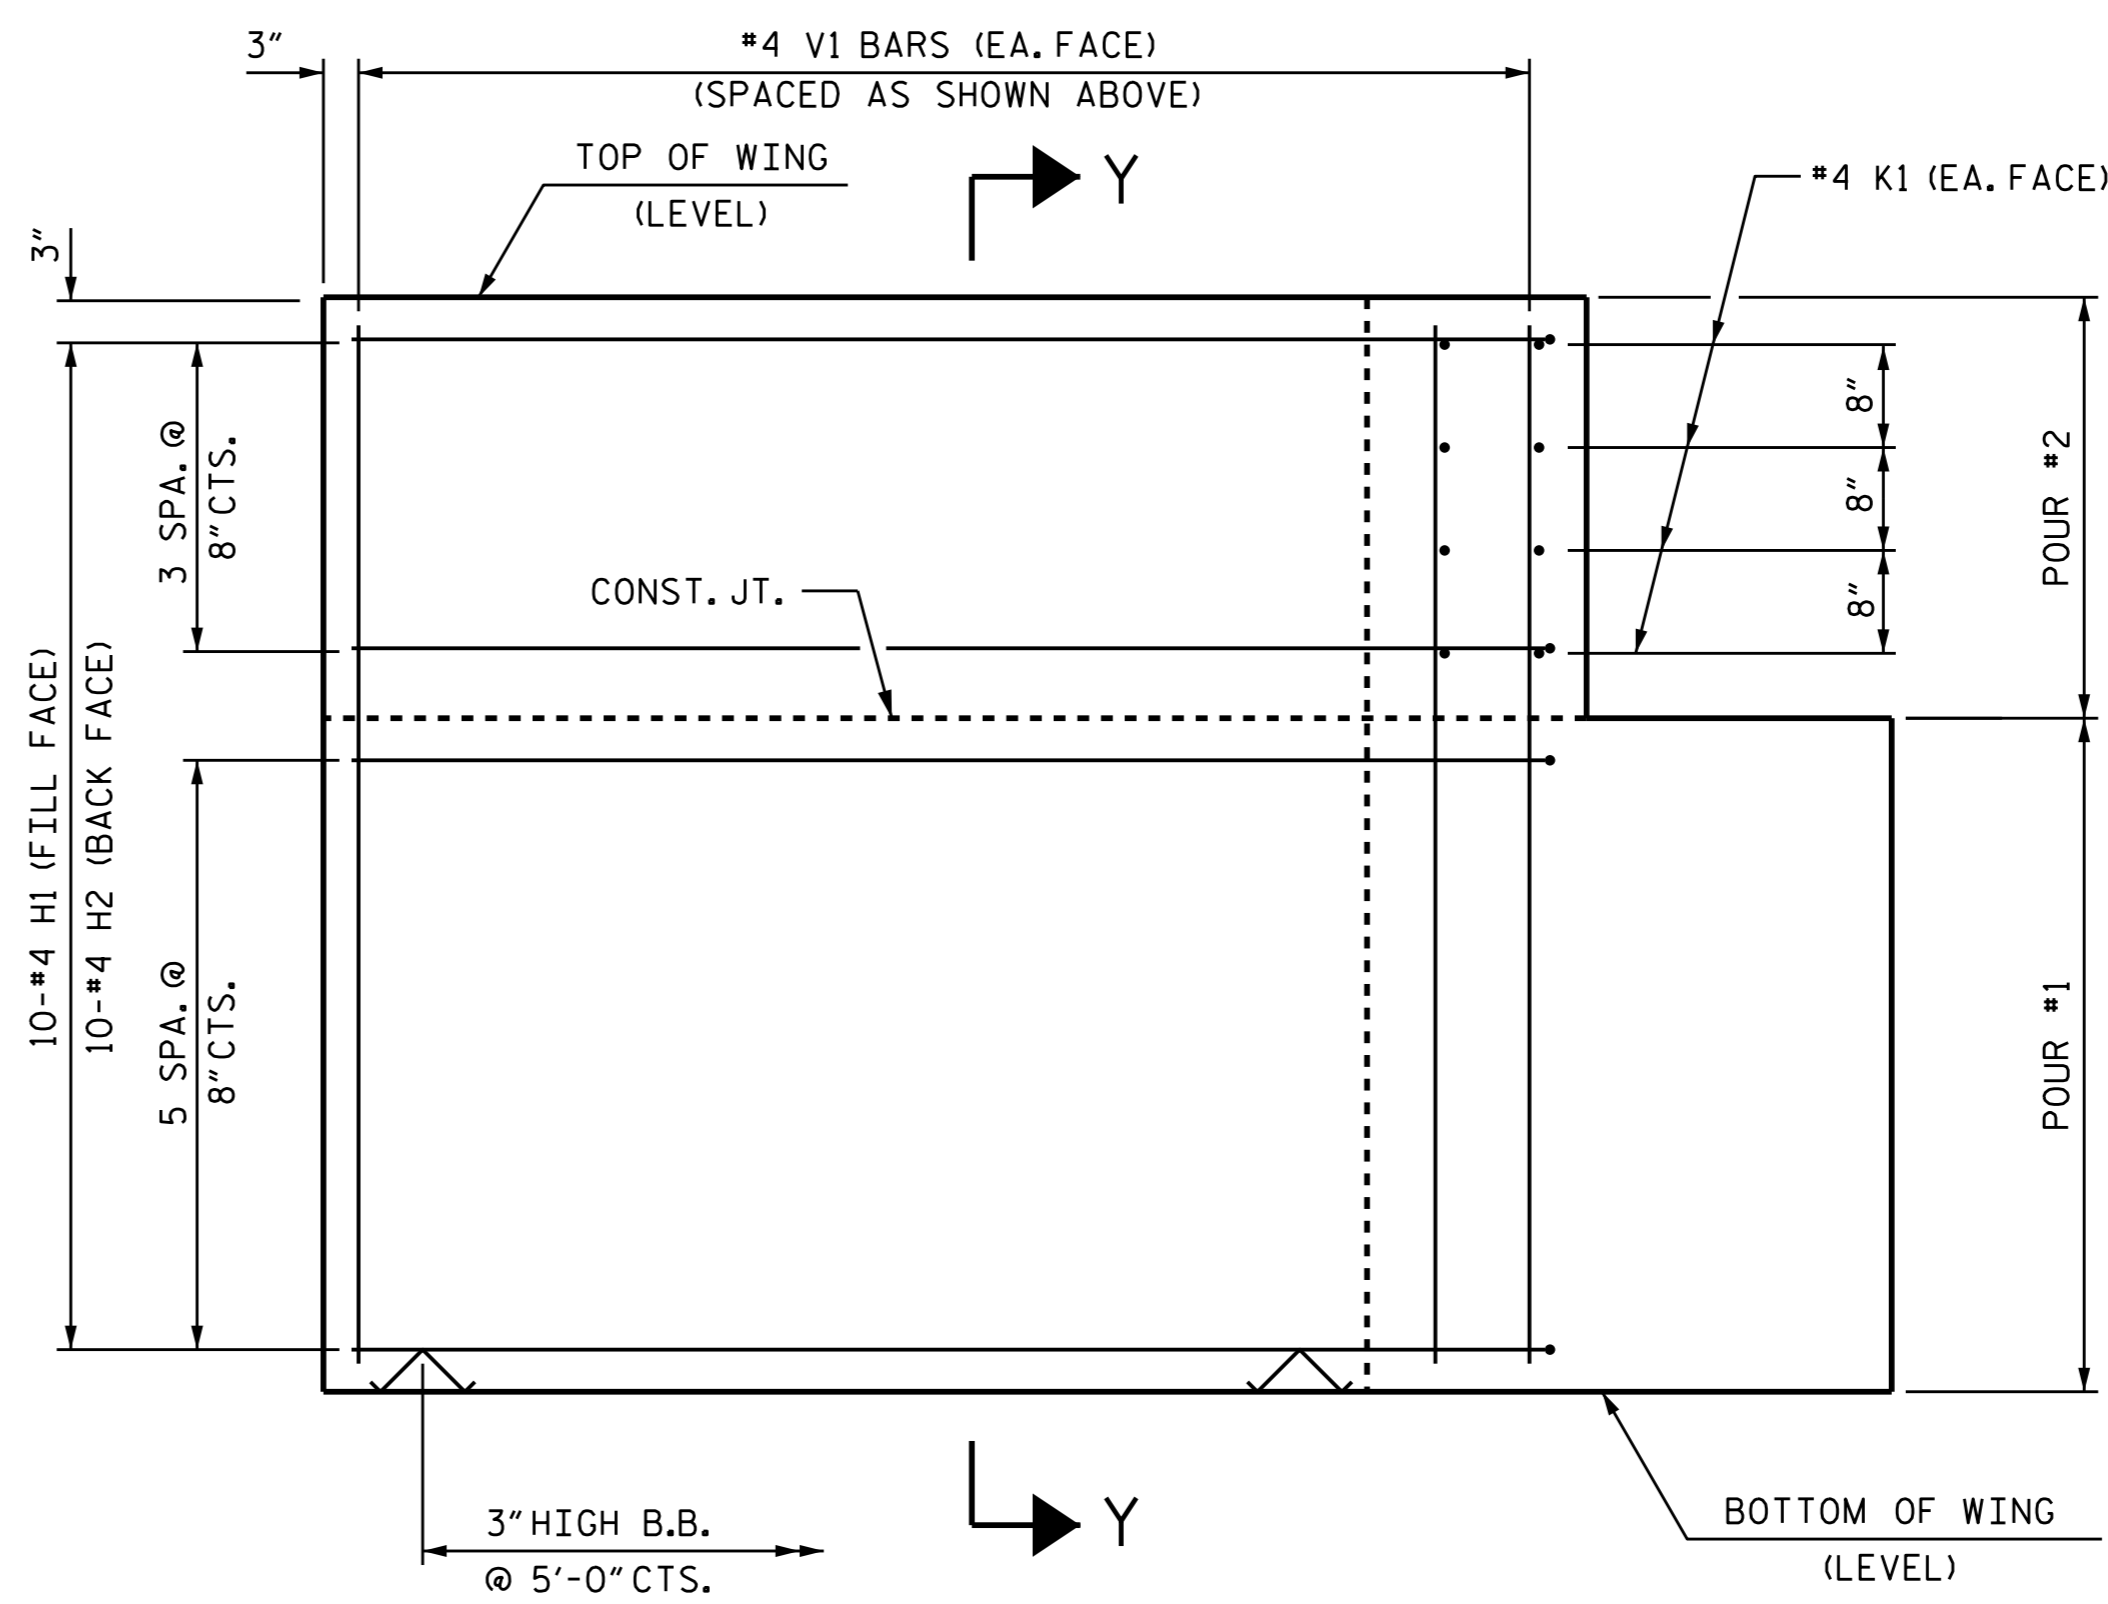

ELEVATION OF WING (W2)

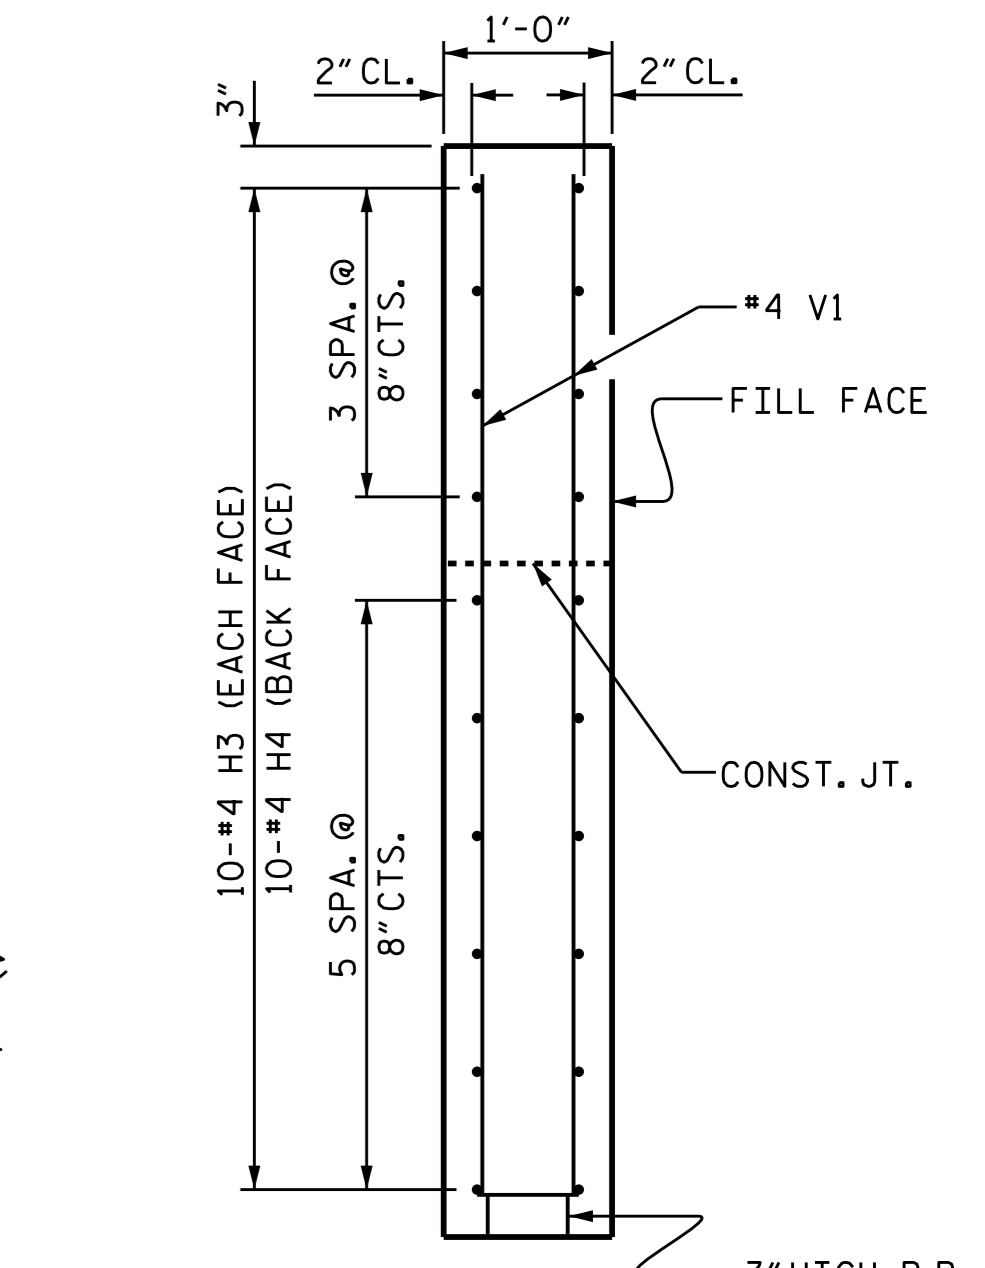

SECTION X-X

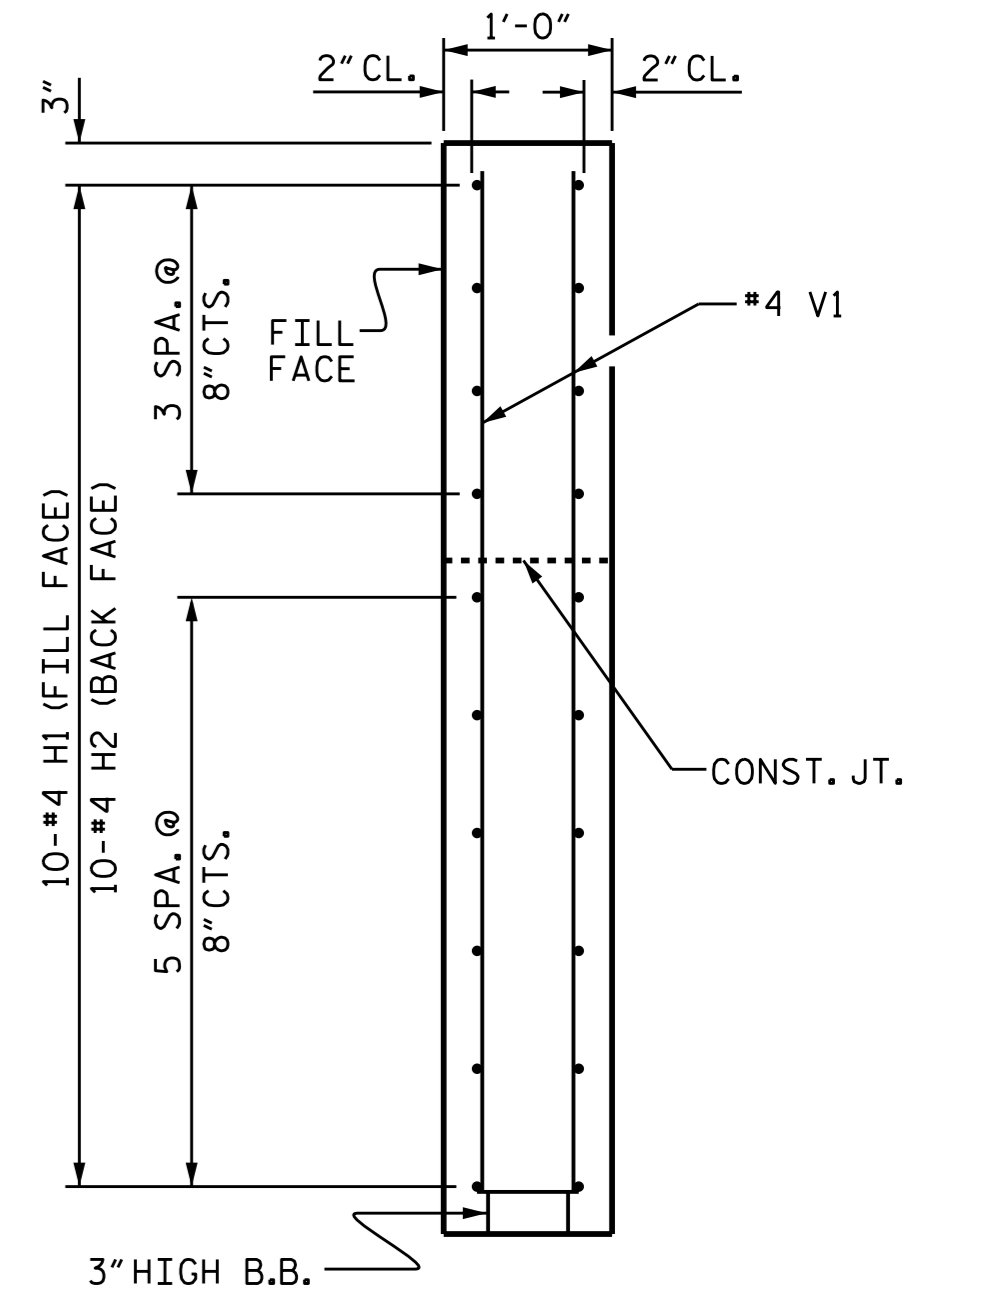


SECTION Y-Y

WING DETAILS

ASSEMBLED BY : C. YOKELEY DATE : 2/10/14
 CHECKED BY : T. KIRSCHBAUM DATE : 3/3/14
 DRAWN BY : WJH 12/11
 CHECKED BY : AAC 12/11

02-SEP-2015 16:08
 K:\TIP\Projects-B\B4959\Structures\Plans\Final Plan\b4959.sd.cs.oregon.dgn
 ffang

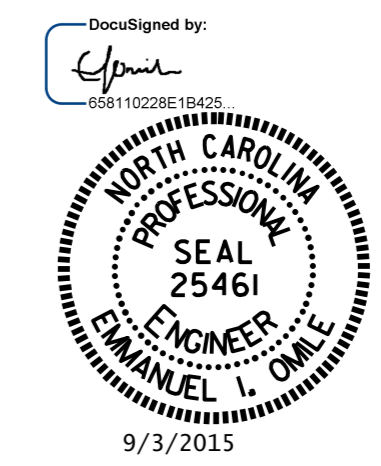

PROJECT NO. B-4959
 GUILFORD COUNTY
 STATION: 14+70.50 -L-

SHEET 3 OF 4

REVISIONS						SHEET NO.	
NO.	BY:	DATE:	NO.	BY:	DATE:	S-18	
1			3			TOTAL SHEETS	
2			4			25	

STD. NO. EB_36_75S4