


ELEVATION VIEW
REAR SIDE

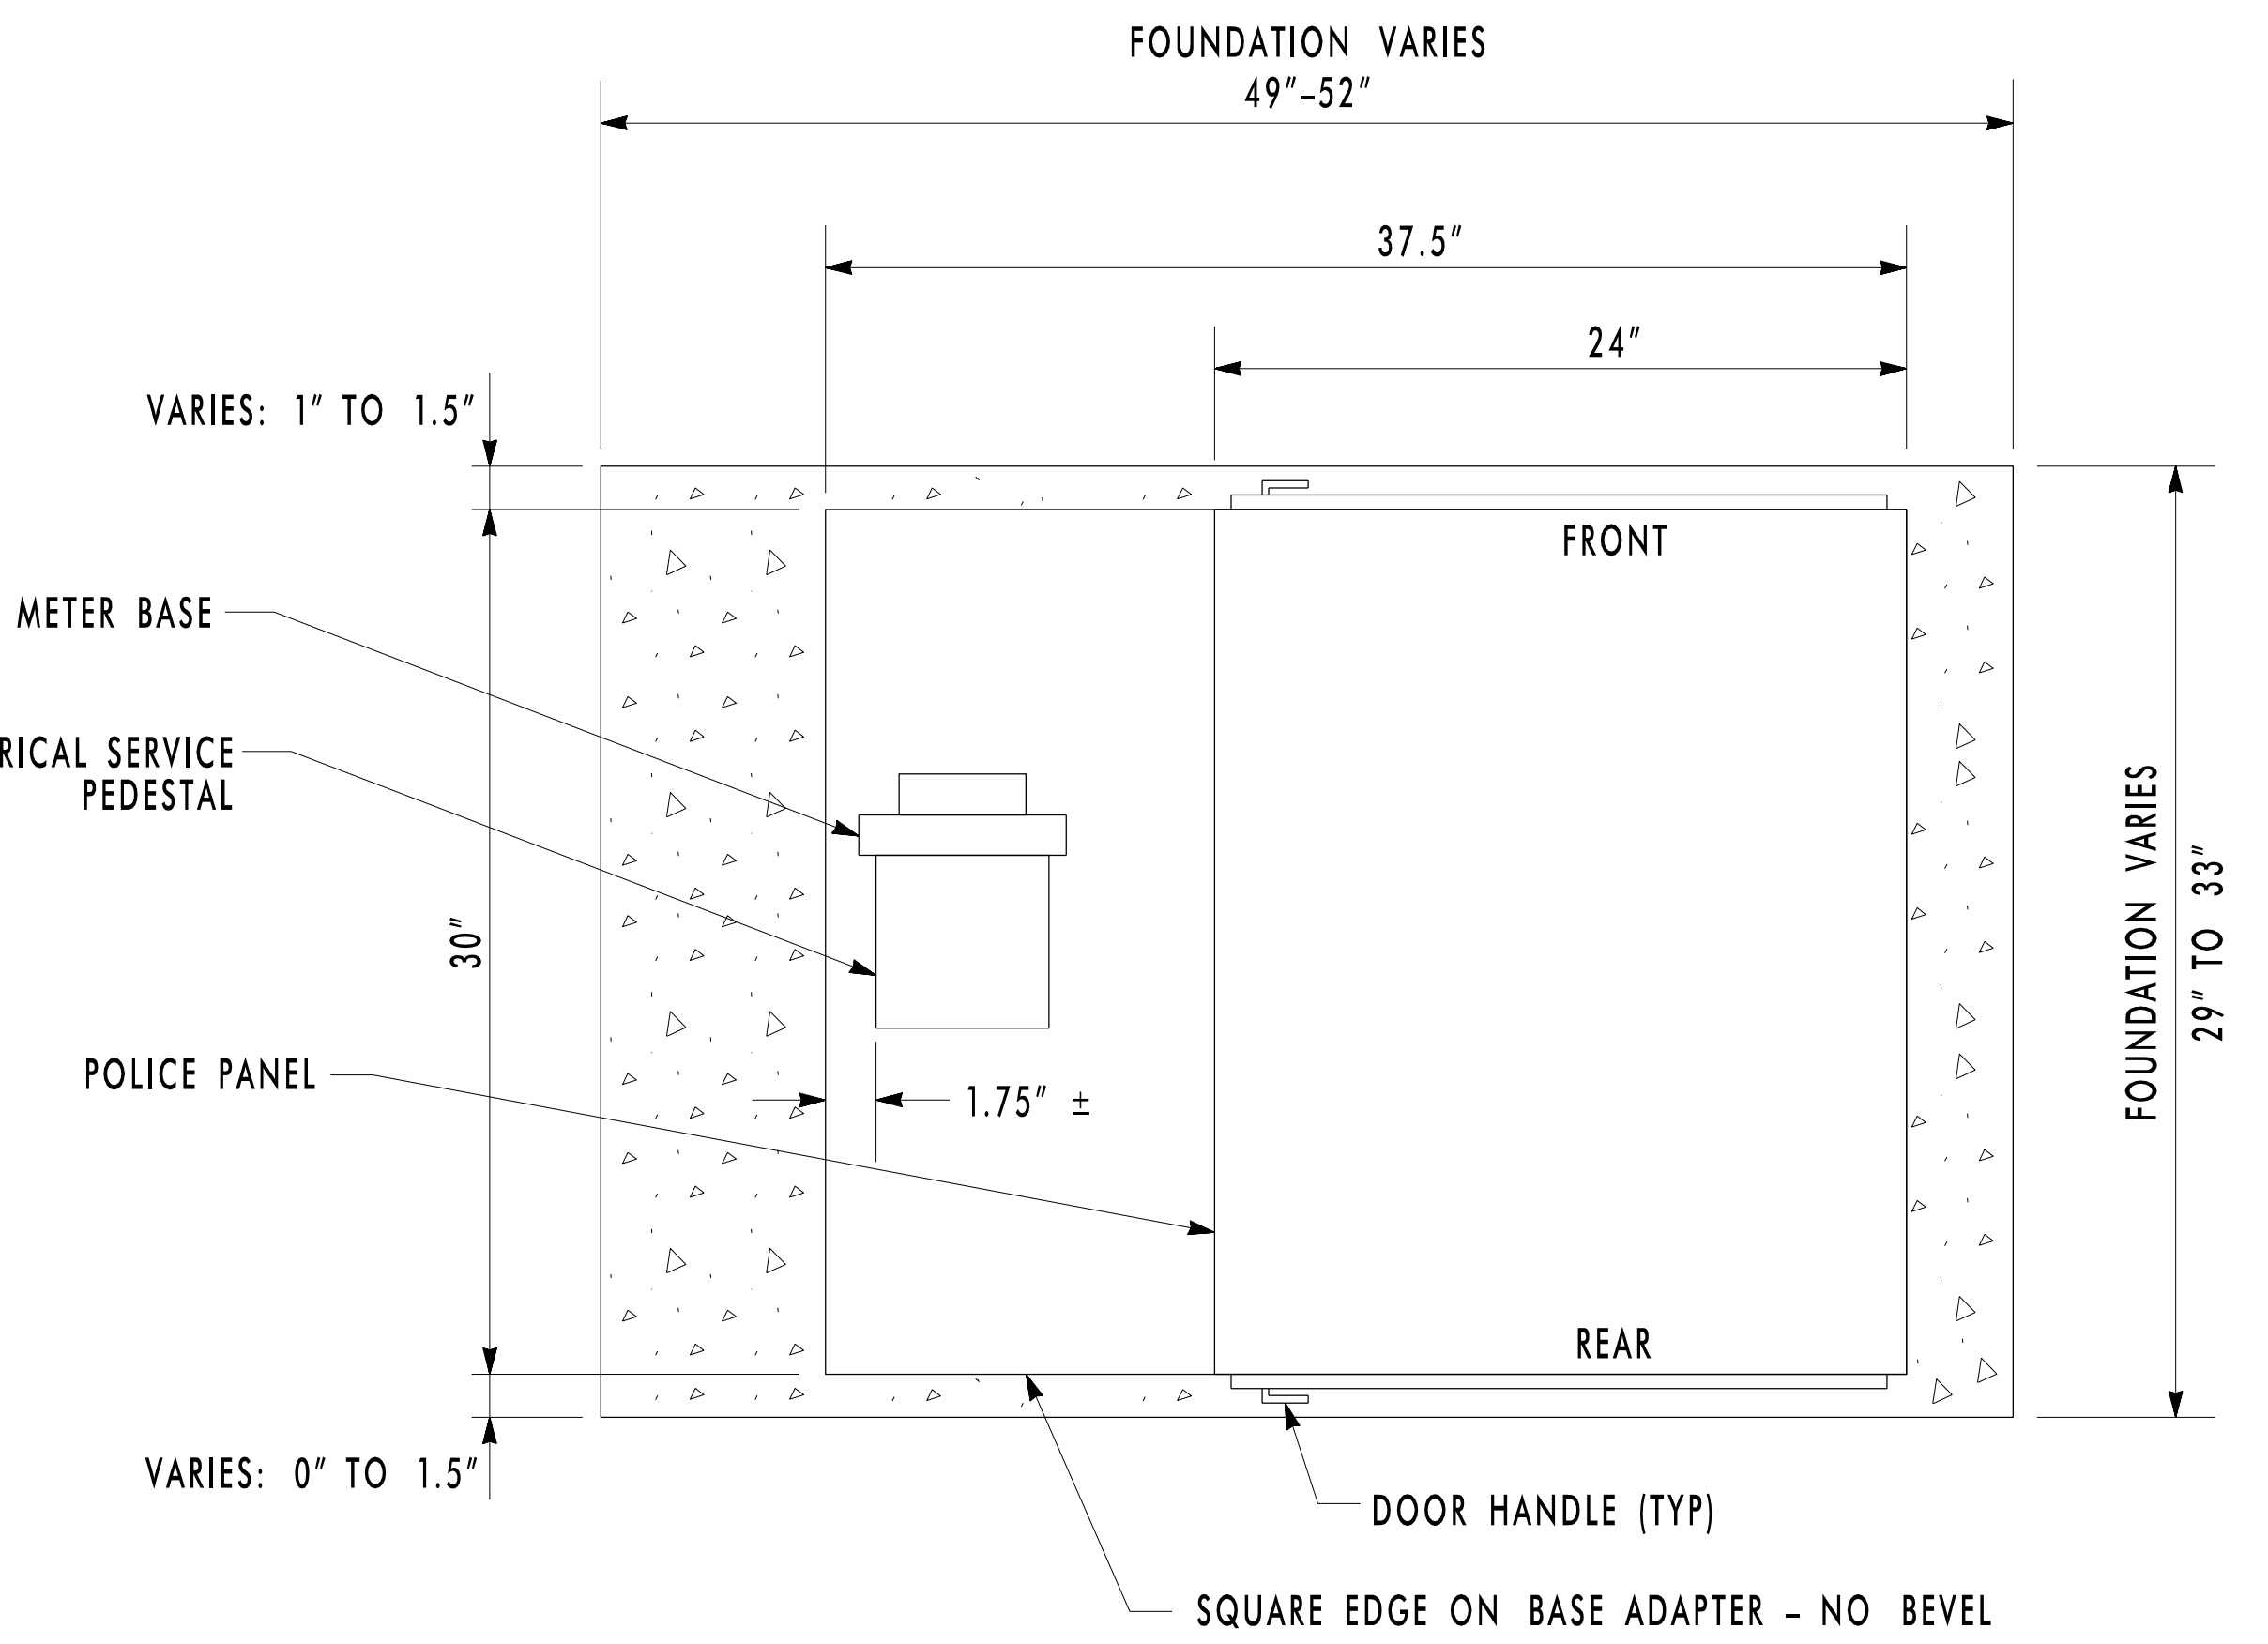

TOP VIEW

NOTES:

1. DETAIL SHOWN IS FOR SITUATION WHERE ELECTRICAL SERVICE CONDUCTORS RESIDE IN AN EXCLUSIVE CONDUIT. IF CONDUCTORS ARE FOUND TO SHARE CONDUIT WITH OTHER CABLES/WIRES OR IF EXISTING CONDUIT IS LARGER THAN 1", USE 3/4" LFNC INSTEAD OF 1.25" LFNC AND INSERT 3/4" LFNC A MINIMUM OF 12" INTO EXISTING CONDUIT.

TYPE 2

04-JUN-2015 16:49
 T:\Product\ITSS\NC\DOT\100037777 - High Point Sig Sys\Special Detail\ITS-5.09.dgn
 SLOC3653 AT LUS291201

ATKINS 1616 EAST MILLBROOK ROAD, SUITE 310
 RALEIGH, NORTH CAROLINA 27609
 (919) 876-6888 NCBEES #F-0326

	High Point Signal System Integrated Base Adapter Detail		SEAL 019962
	Division 7 Guilford County High Point	PLAN DATE: June 2015 PREPARED BY: BJ Slocum	REVIEWED BY: HA Badgett REVIEWED BY: SG Haynie
750 Greenfield Parkway, Garner, NC 27529 SCALE: NTS	REVISIONS INIT. DATE	REVISIONS INIT. DATE	CADD File name: ITS-5.09.dgn