

C-5558 FS 4.12

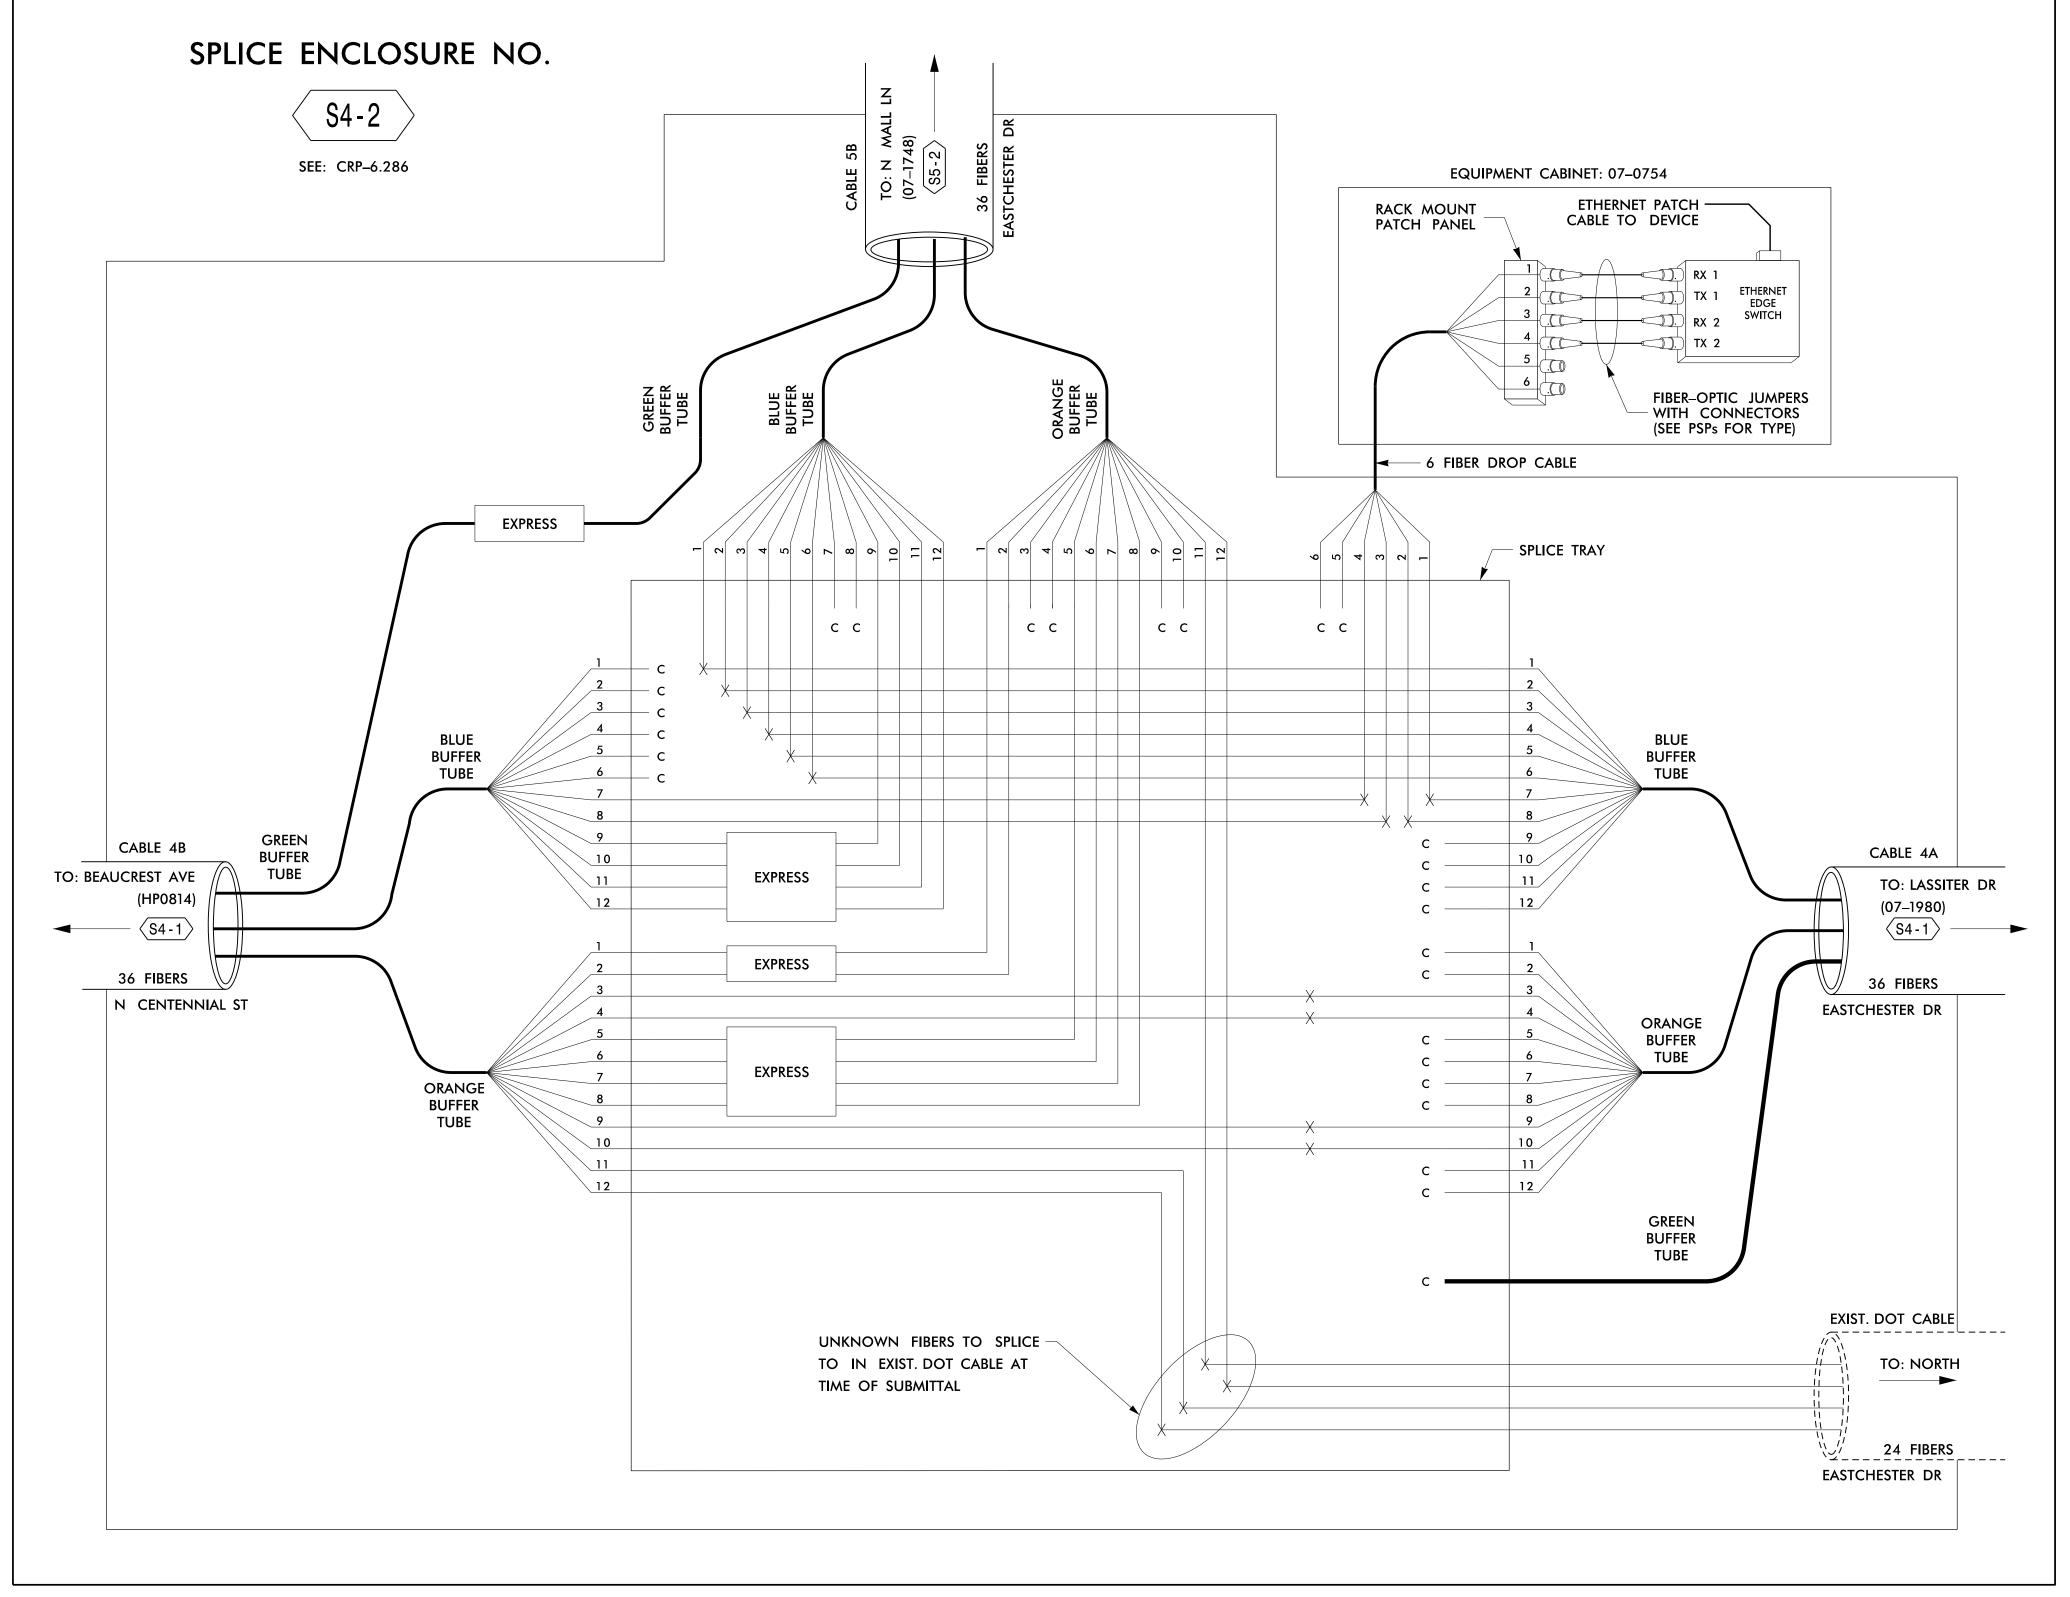

ATKINS 1616 EAST MILLBROOK ROAD, SUITE 310 RALEIGH, NORTH CAROLINA 27609 (919) 876-6888 NCBEES #F-0326

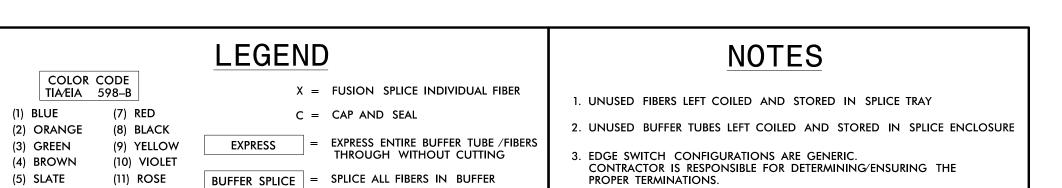

TUBE COLOR TO COLOR

Prepared for the Offices of:

Mobility and

NORTH CARRY TO SELECT TO SELECT

High Point Signal System Splicing Details

Division 7 Guilford County High Point
PLAN DATE: June 2015 REVIEWED BY: HA Badgett

DIVISION 7 GUILFORD BY: HA BADGETT

DIVISION 8 PREVIEWED BY: SG Haynie

REVISIONS INIT. DATE

High Point

Badgett

G Haynie

INIT. DATE

Docusigned by:

All Badgett

SIGNATURE

DATE

DATE

DATE

DATE

DATE

CADD Filename: SpliceDetail-12.dgn

SEAL

(6) WHITE

(12) AQUA