
C-5558 FS 4.16

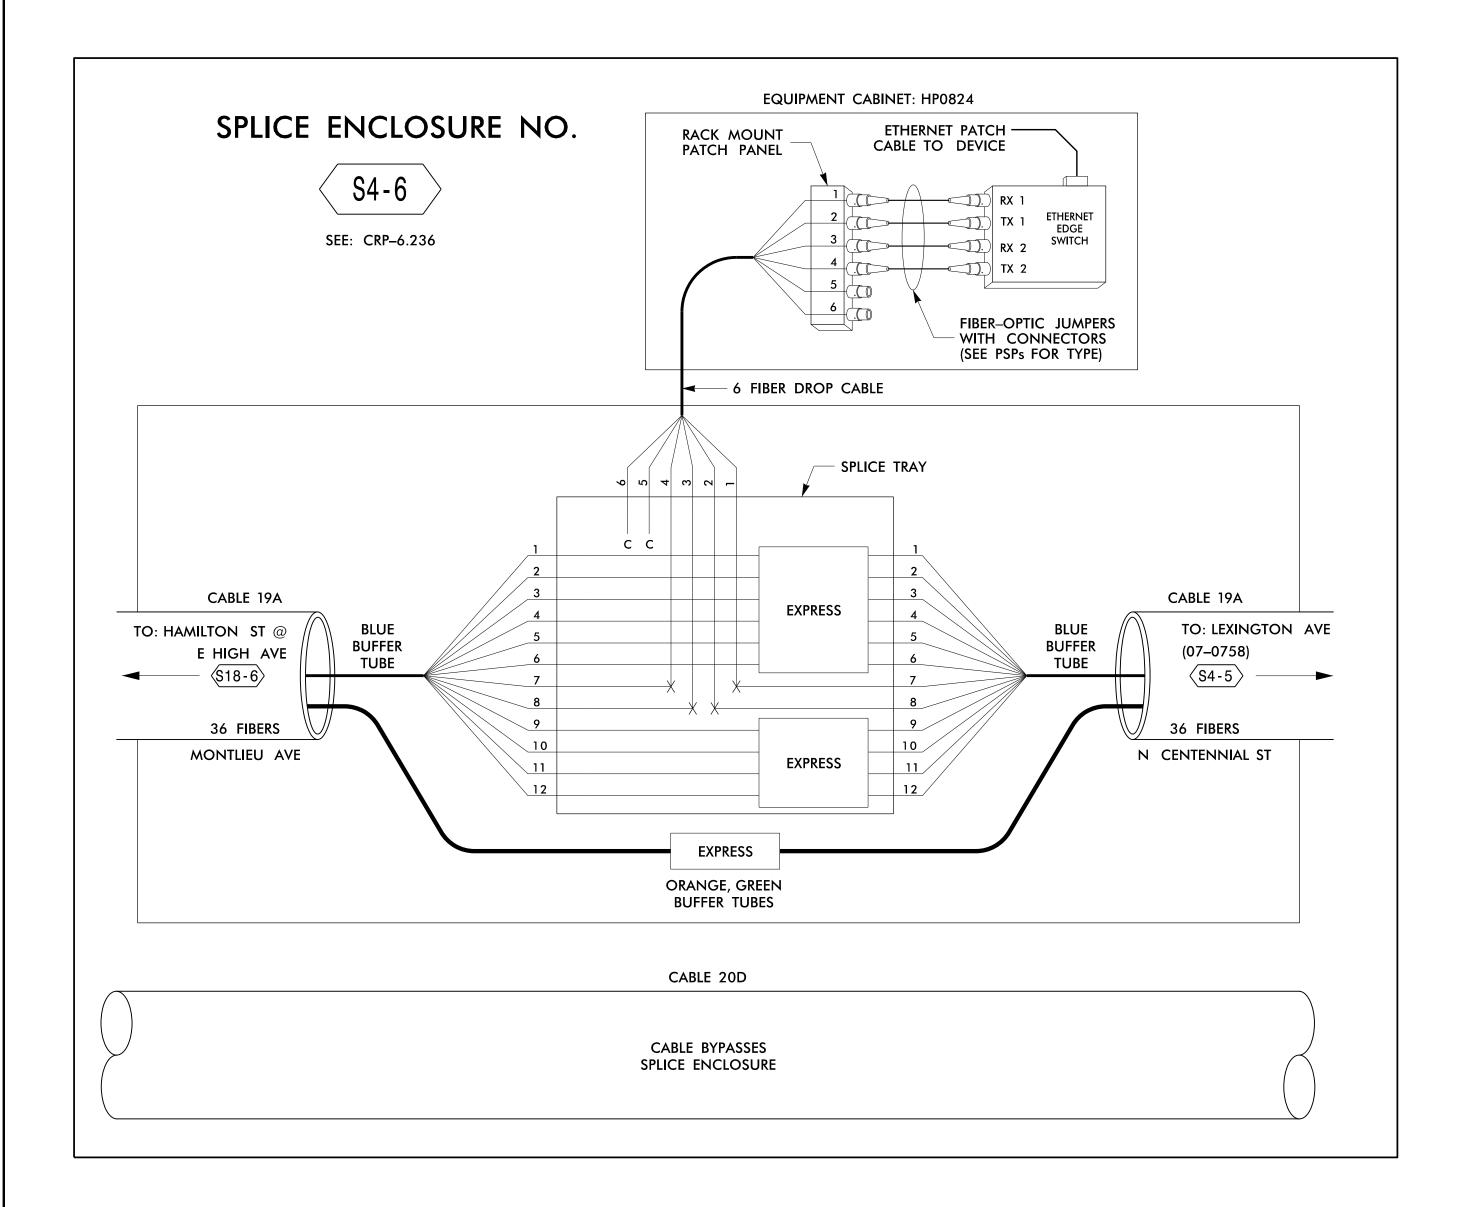

ATKINS 1616 EAST MILLBROOK ROAD, SUITE 310 RALEIGH, NORTH CAROLINA 27609 (919) 876-6888 NCBEES #F-0326



High Point Signal System Splicing Details

Division 7 Guilford County High Point
PLAN DATE: June 2015 REVIEWED BY: HA Badgett

Garner, NC 27529 PREPARED BY: BJ Slocum REVIEWED BY: SG Haynie

SCALE REVISIONS INIT. DATE

SEAL O19962

OINT SEAL O19962

ATE Docusigned by:

All Badgatt 6/8/2015

CONSIGNATINE

CADD Filename: SpliceDetail-16.dgn

SEAL

LEGEND **NOTES** COLOR CODE TIA/EIA 598-B X = FUSION SPLICE INDIVIDUAL FIBER 1. UNUSED FIBERS LEFT COILED AND STORED IN SPLICE TRAY (1) BLUE C = CAP AND SEAL2. UNUSED BUFFER TUBES LEFT COILED AND STORED IN SPLICE ENCLOSURE (2) ORANGE (8) BLACK EXPRESS = EXPRESS ENTIRE BUFFER TUBE /FIBERS (3) GREEN (9) YELLOW EDGE SWITCH CONFIGURATIONS ARE GENERIC.
 CONTRACTOR IS RESPONSIBLE FOR DETERMINING/ENSURING THE PROPER TERMINATIONS. THROUGH WITHOUT CUTTING (4) BROWN (10) VIOLET BUFFER SPLICE = SPLICE ALL FIBERS IN BUFFER TUBE COLOR TO COLOR (5) SLATE (11) ROSE (6) WHITE (12) AQUA