

PROJECT REFERENCE NO. SHEET NO. C-5558 FS 4.22

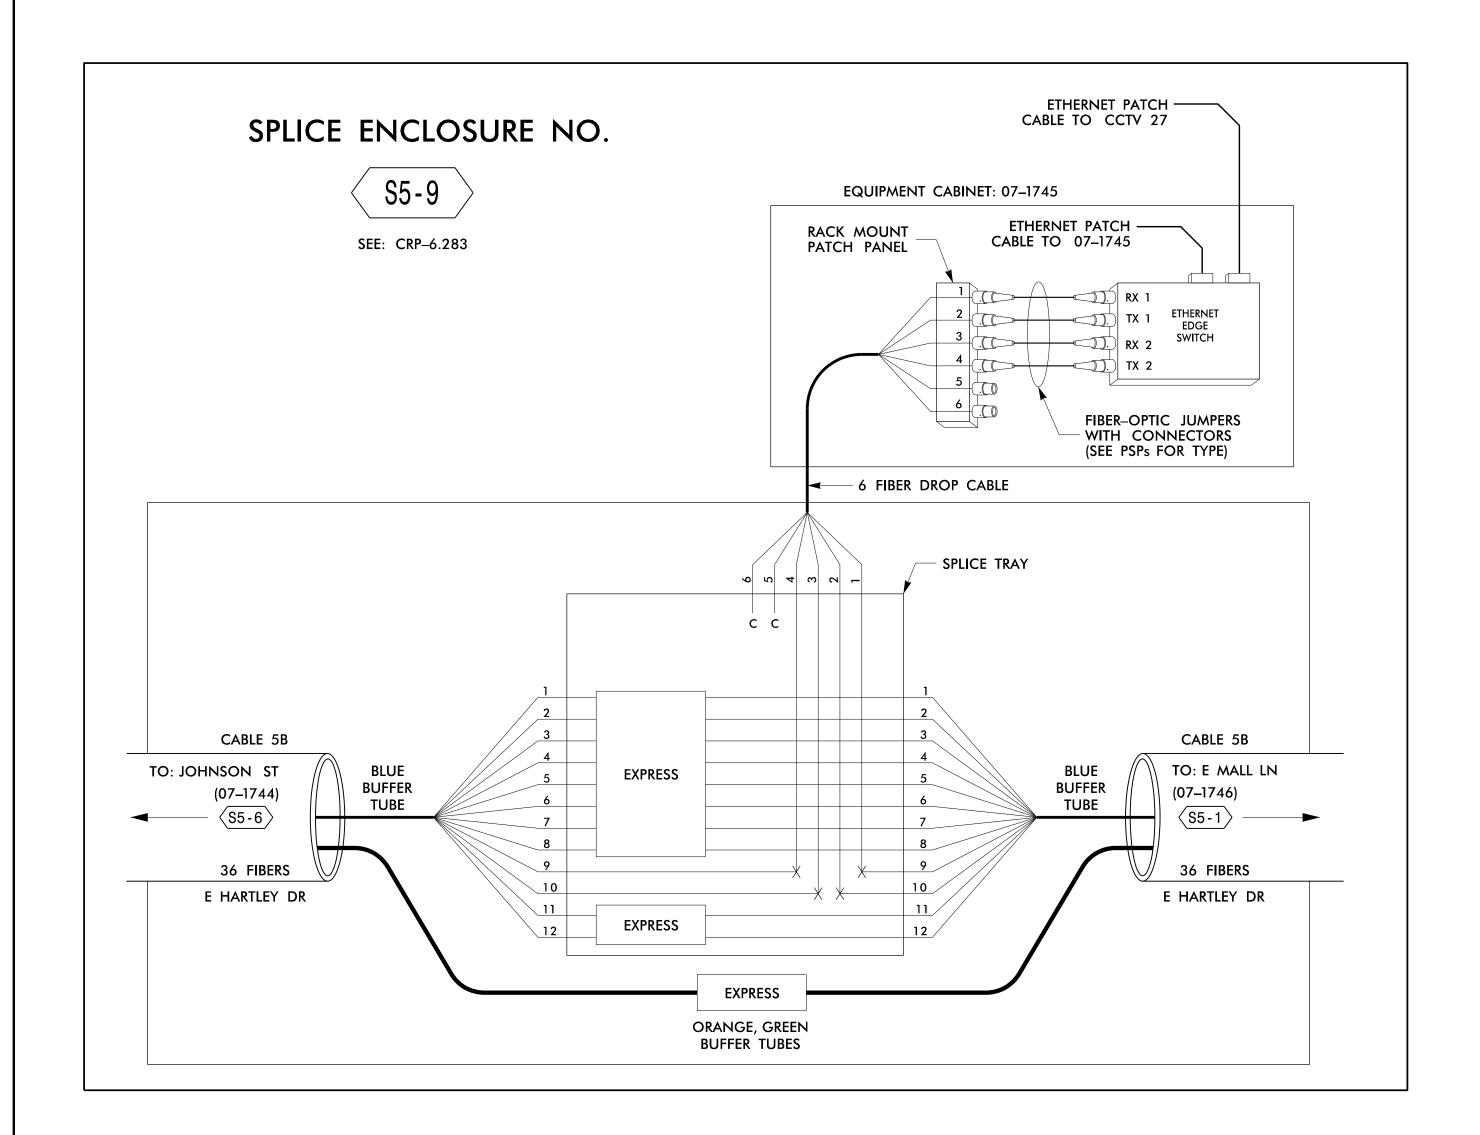

ATKINS 1616 EAST MILLBROOK ROAD, SUITE 310 RALEIGH, NORTH CAROLINA 27609 (919) 876-6888 NCBEES #F-0326

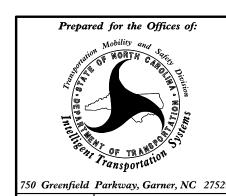

High Point Signal System Splicing Details

Division 7 Guilford County June 2015 REVIEWED BY: HA Badgett BJ Slocum Reviewed By: SG Haynie REVISIONS INIT.

oint DATE	SEAL 019962  DocuSigned by:	A LANGERT
	Alf Badgett	6/8/2015
	SIGNIATURE	

CADD Filename: SpliceDetail-22.dgn

SEAL

COLOR CODE TIA/EIA 598-B (1) BLUE (2) ORANGE (3) GREEN (4) BROWN (5) SLATE (6) WHITE

(8) BLACK

(9) YELLOW

(10) VIOLET

(11) ROSE

(12) AQUA

LEGEND

X = FUSION SPLICE INDIVIDUAL FIBER

C = CAP AND SEALEXPRESS = EXPRESS ENTIRE BUFFER TUBE /FIBERS THROUGH WITHOUT CUTTING

BUFFER SPLICE = SPLICE ALL FIBERS IN BUFFER TUBE COLOR TO COLOR

**NOTES** 

1. UNUSED FIBERS LEFT COILED AND STORED IN SPLICE TRAY 2. UNUSED BUFFER TUBES LEFT COILED AND STORED IN SPLICE ENCLOSURE

3. EDGE SWITCH CONFIGURATIONS ARE GENERIC. CONTRACTOR IS RESPONSIBLE FOR DETERMINING/ENSURING THE PROPER TERMINATIONS.