
PROJECT REFERENCE NO. C-5558 FS 4.25



ATKINS 1616 EAST MILLBROOK ROAD, SUITE 310 RALEIGH, NORTH CAROLINA 27609 (919) 876-6888 NCBEES #F-0326

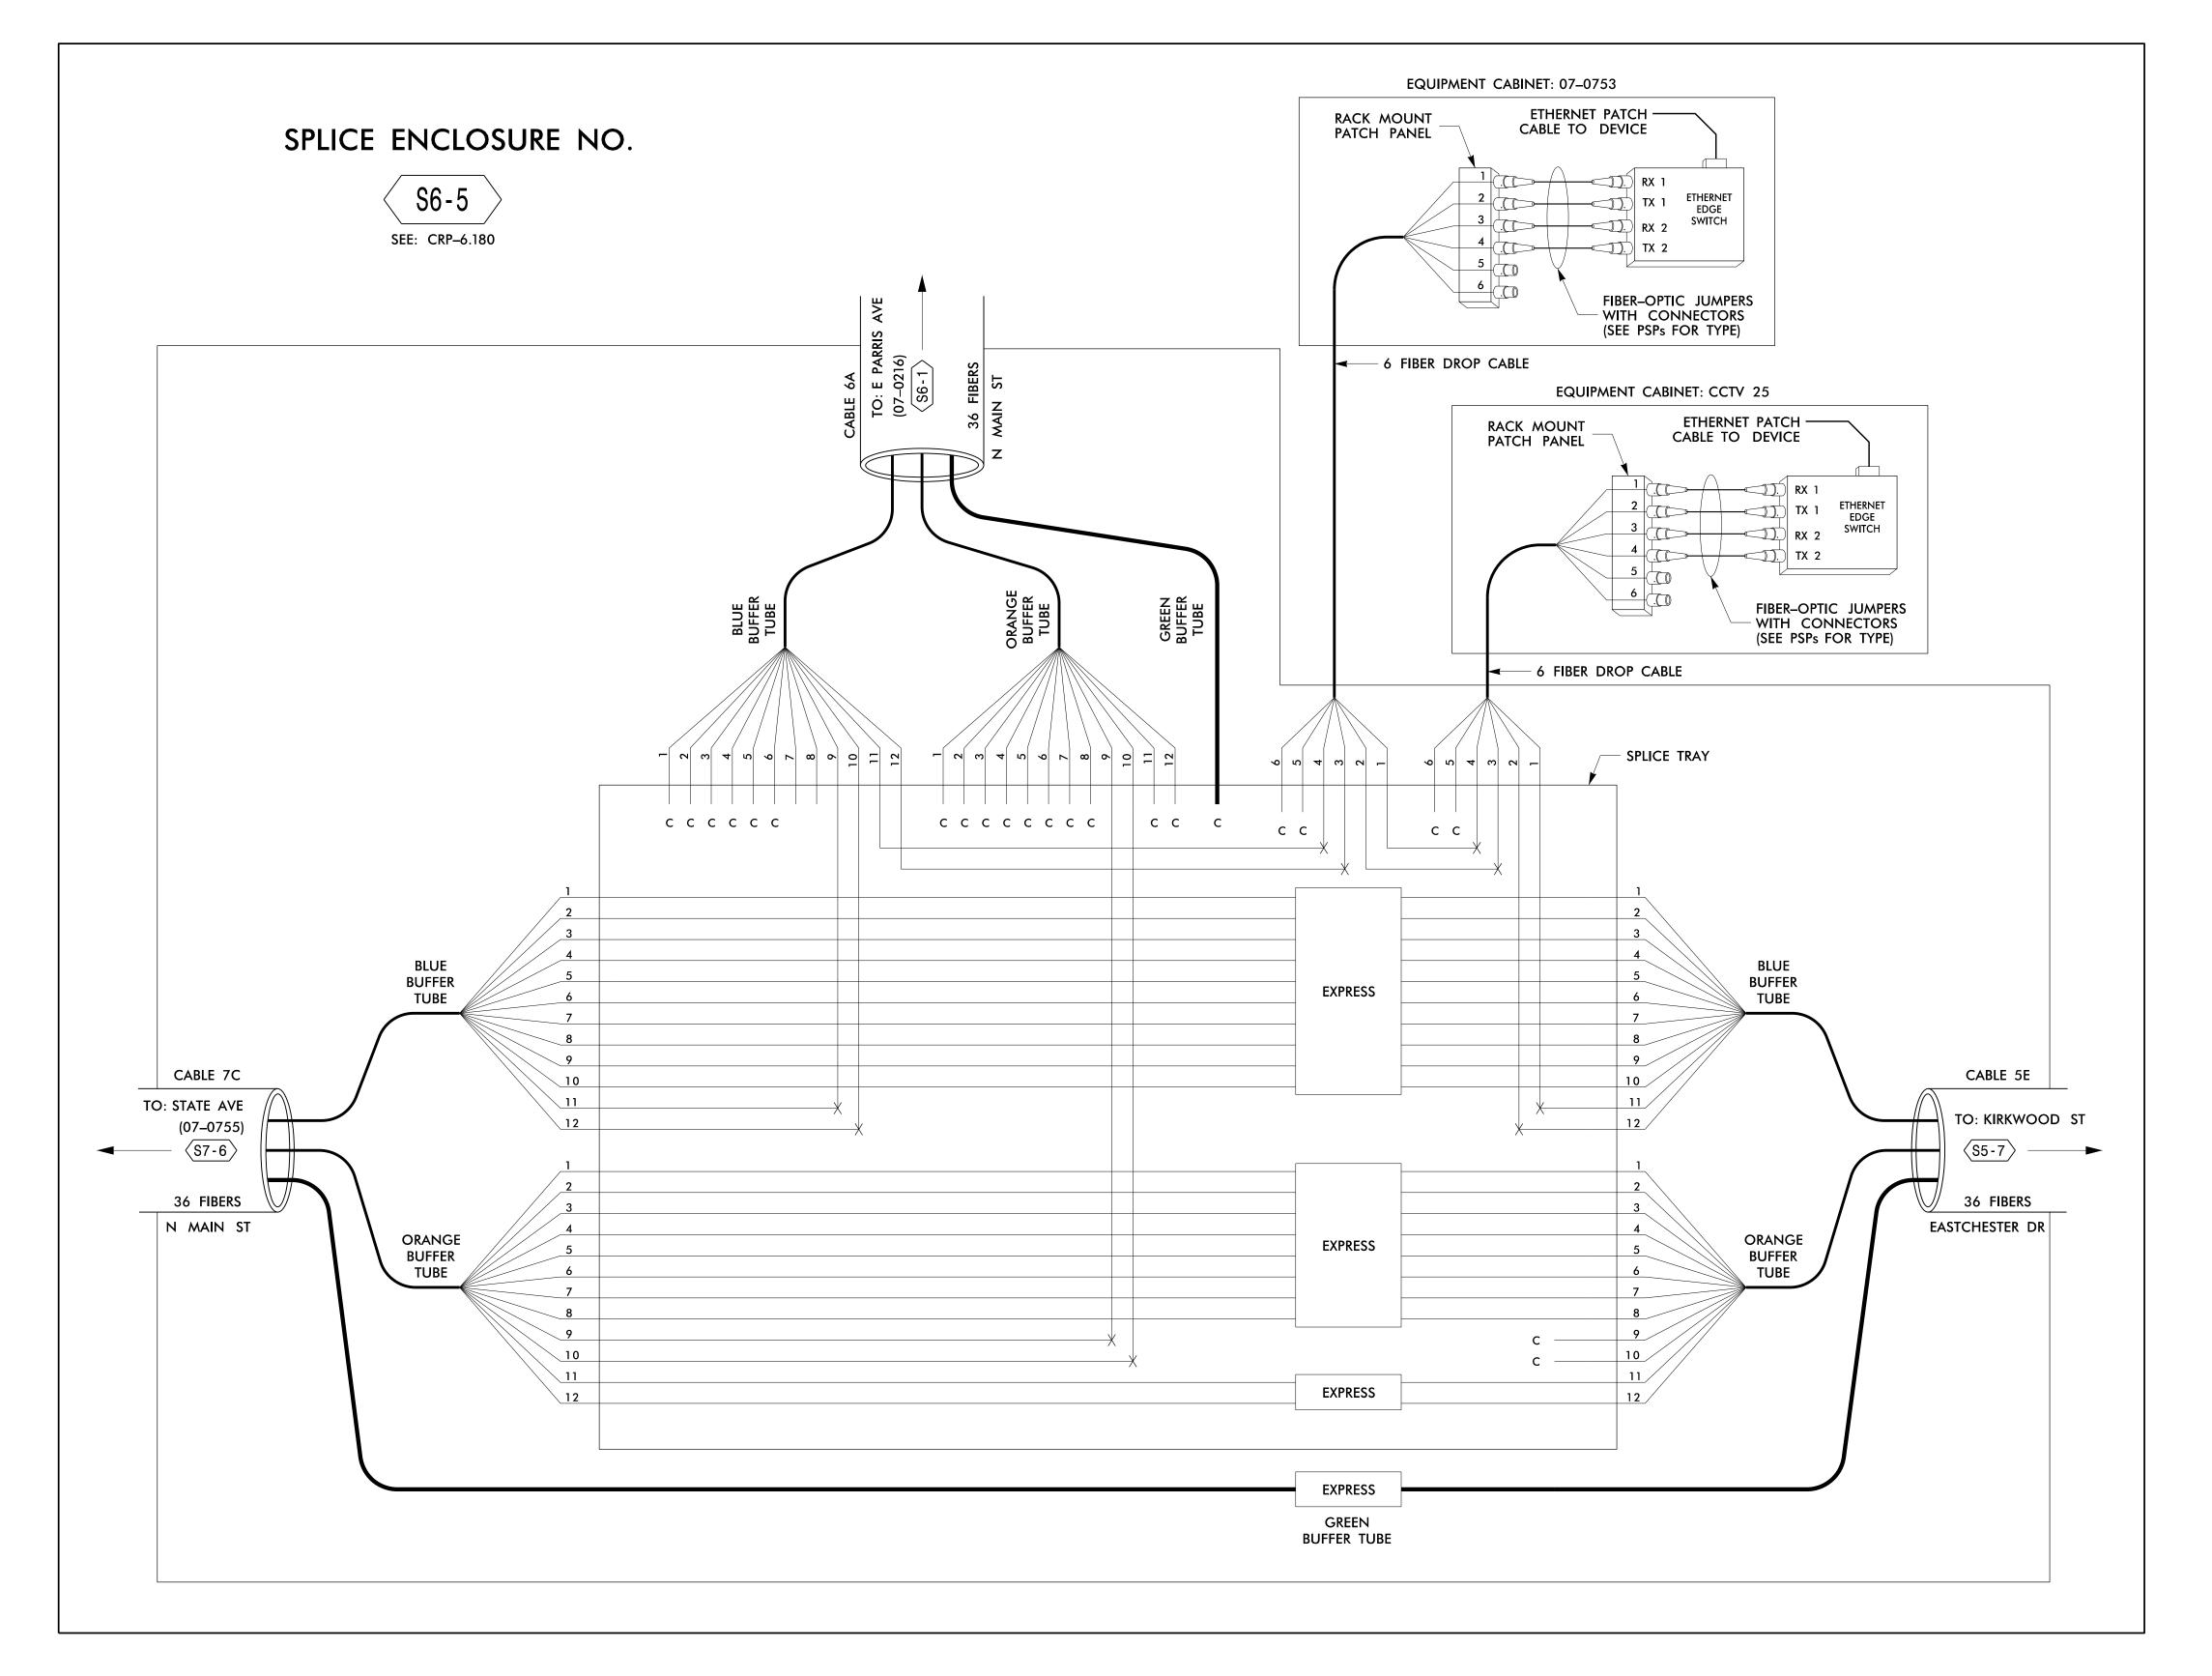

High Point Signal System Splicing Details

Guilford County High Point Division 7 June 2015 REVIEWED BY: HA Badgett BJ Slocum Reviewed By: SG Haynie REVISIONS INIT. DATE

SEAL Alf Badgett 6/8/2015

CADD Filename: SpliceDetail-25.dgn

COLOR CODE TIA⁄EIA 598-B

(8) BLACK

(9) YELLOW

(10) VIOLET

(11) ROSE

(12) AQUA

(2) ORANGE

(3) GREEN

(4) BROWN

(5) SLATE

(6) WHITE

LEGEND

X = FUSION SPLICE INDIVIDUAL FIBER C = CAP AND SEAL

NOTES

1. UNUSED FIBERS LEFT COILED AND STORED IN SPLICE TRAY 2. UNUSED BUFFER TUBES LEFT COILED AND STORED IN SPLICE ENCLOSURE

EXPRESS = EXPRESS ENTIRE BUFFER TUBE /FIBERS THROUGH WITHOUT CUTTING BUFFER SPLICE = SPLICE ALL FIBERS IN BUFFER TUBE COLOR TO COLOR

3. EDGE SWITCH CONFIGURATIONS ARE GENERIC. CONTRACTOR IS RESPONSIBLE FOR DETERMINING/ENSURING THE PROPER TERMINATIONS.