

PROJECT REFERENCE NO. SHEET NO.

C-5558

FS 4.26

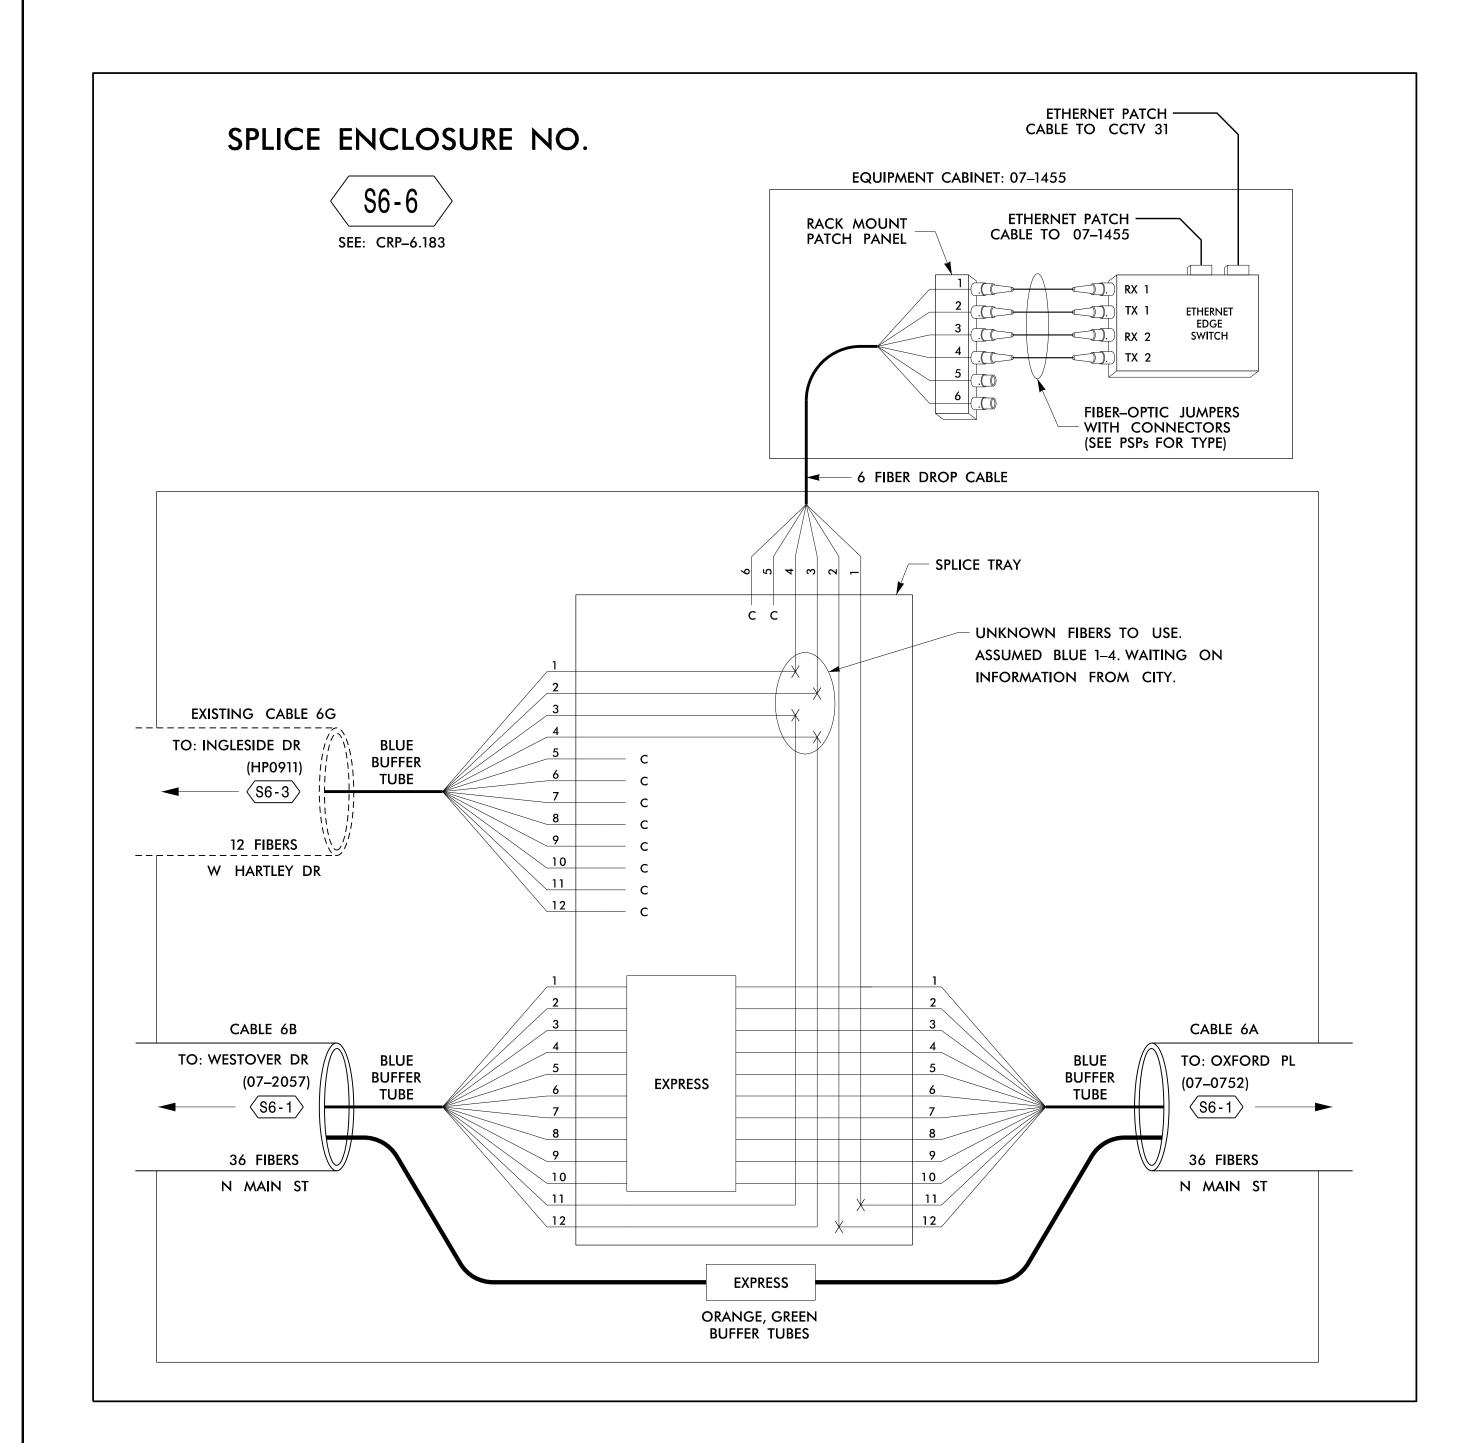

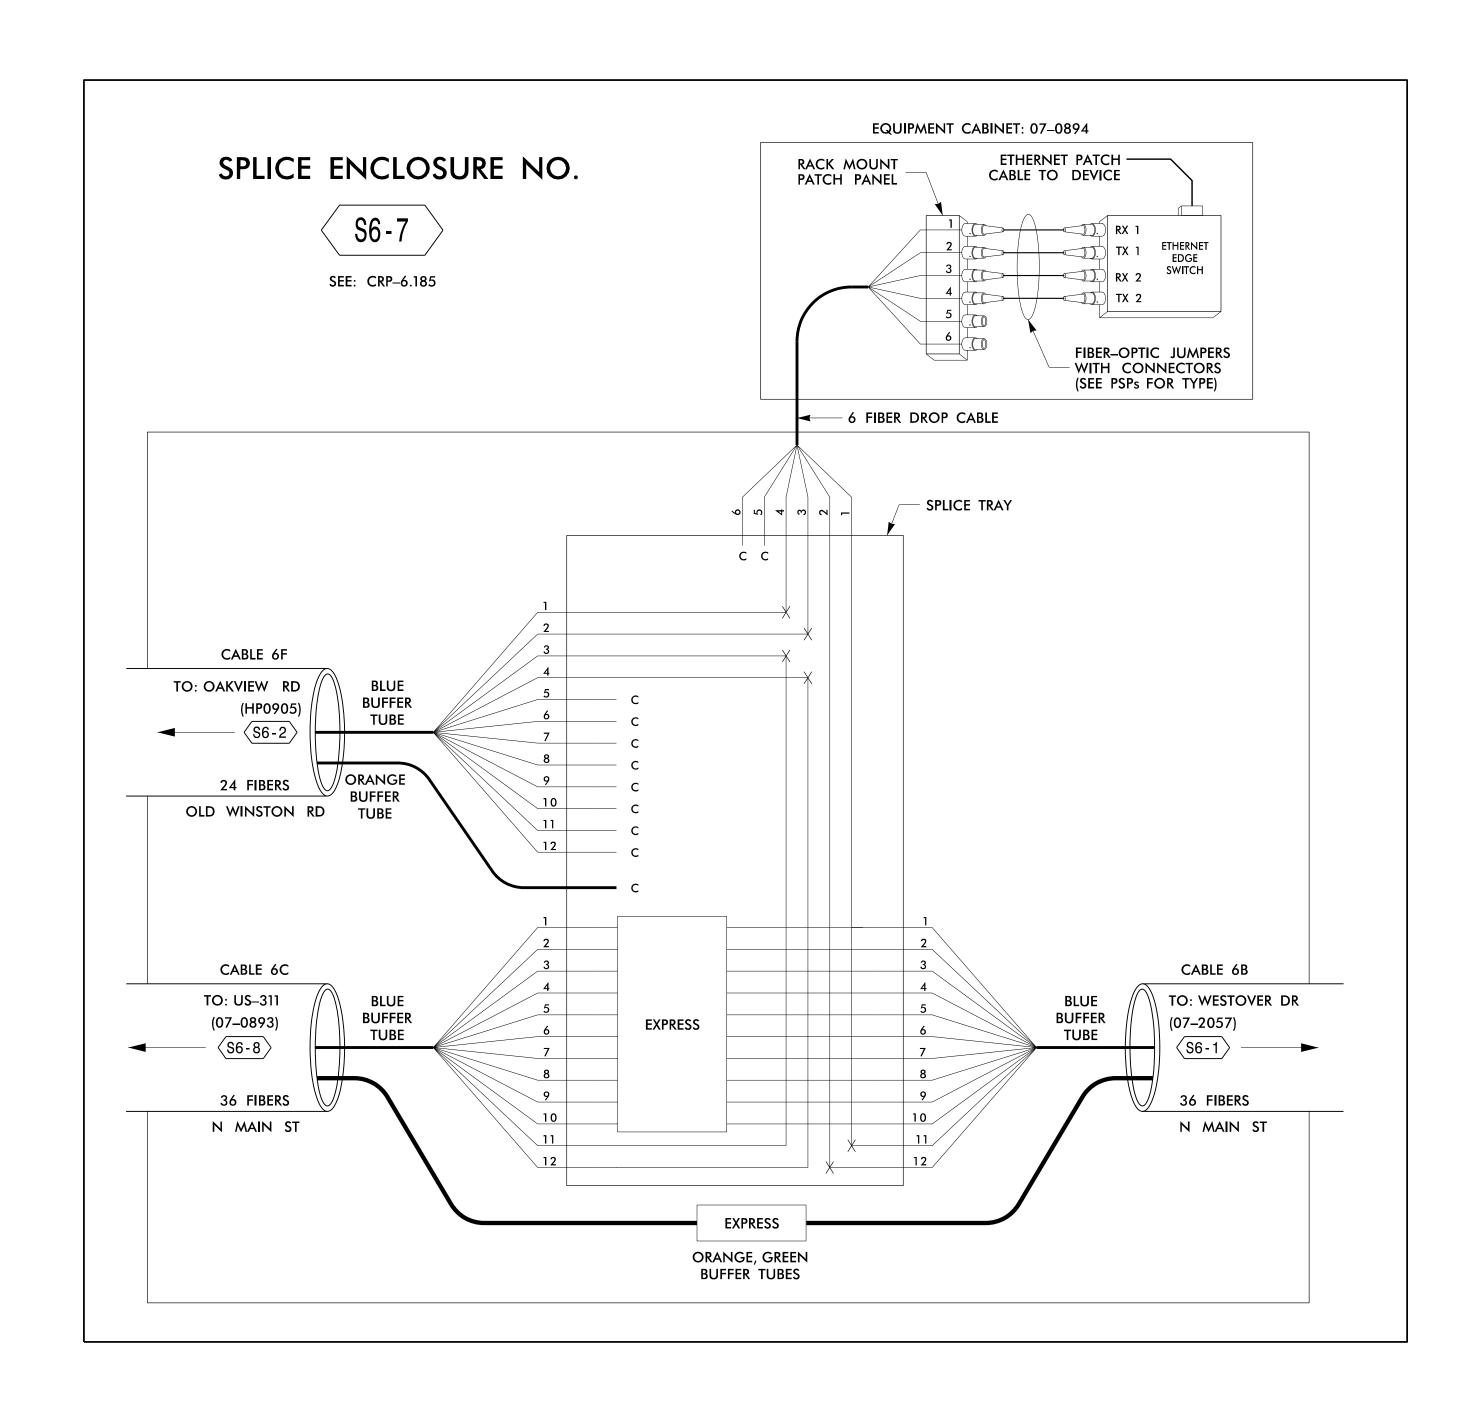


## ATKINS 1616 EAST MILLBROOK ROAD, SUITE 310 RALEIGH, NORTH CAROLINA 27609 (919) 876-6888 NCBEES #F-0326

SEAL

CADD Filename: SpliceDetail-26.dgn

6/8/2015

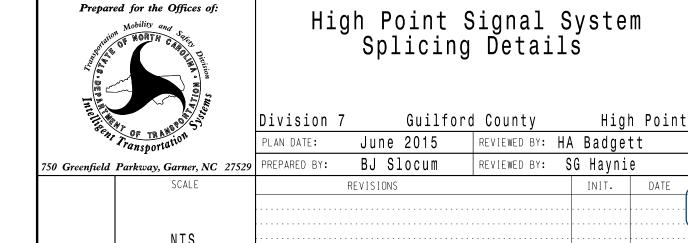

08-JUN-2015 09:20 T:\*Production\*ITS\*NCD0T\*100037777 - High Point Sig S SL0C3653 AT LUS291201

COLOR CODE TIA⁄EIA 598-B

(8) BLACK

(9) YELLOW

(10) VIOLET

(12) AQUA

(11) ROSE

(1) BLUE

(3) GREEN

(4) BROWN

(5) SLATE

(6) WHITE

(2) ORANGE

LEGEND

X = FUSION SPLICE INDIVIDUAL FIBER
C = CAP AND SEAL

TUBE COLOR TO COLOR

BUFFER SPLICE = SPLICE ALL FIBERS IN BUFFER

C = CAP AND SEAL

EXPRESS = EXPRESS ENTIRE BUFFER TUBE /FIBERS THROUGH WITHOUT CUTTING

NOTES

UNUSED FIBERS LEFT COILED AND STORED IN SPLICE TRAY
 UNUSED BUFFER TUBES LEFT COILED AND STORED IN SPLICE ENCLOSURE

3. EDGE SWITCH CONFIGURATIONS ARE GENERIC.
CONTRACTOR IS RESPONSIBLE FOR DETERMINING/ENSURING THE PROPER TERMINATIONS.