

PROJECT REFERENCE NO. FS 4.28 C-5558

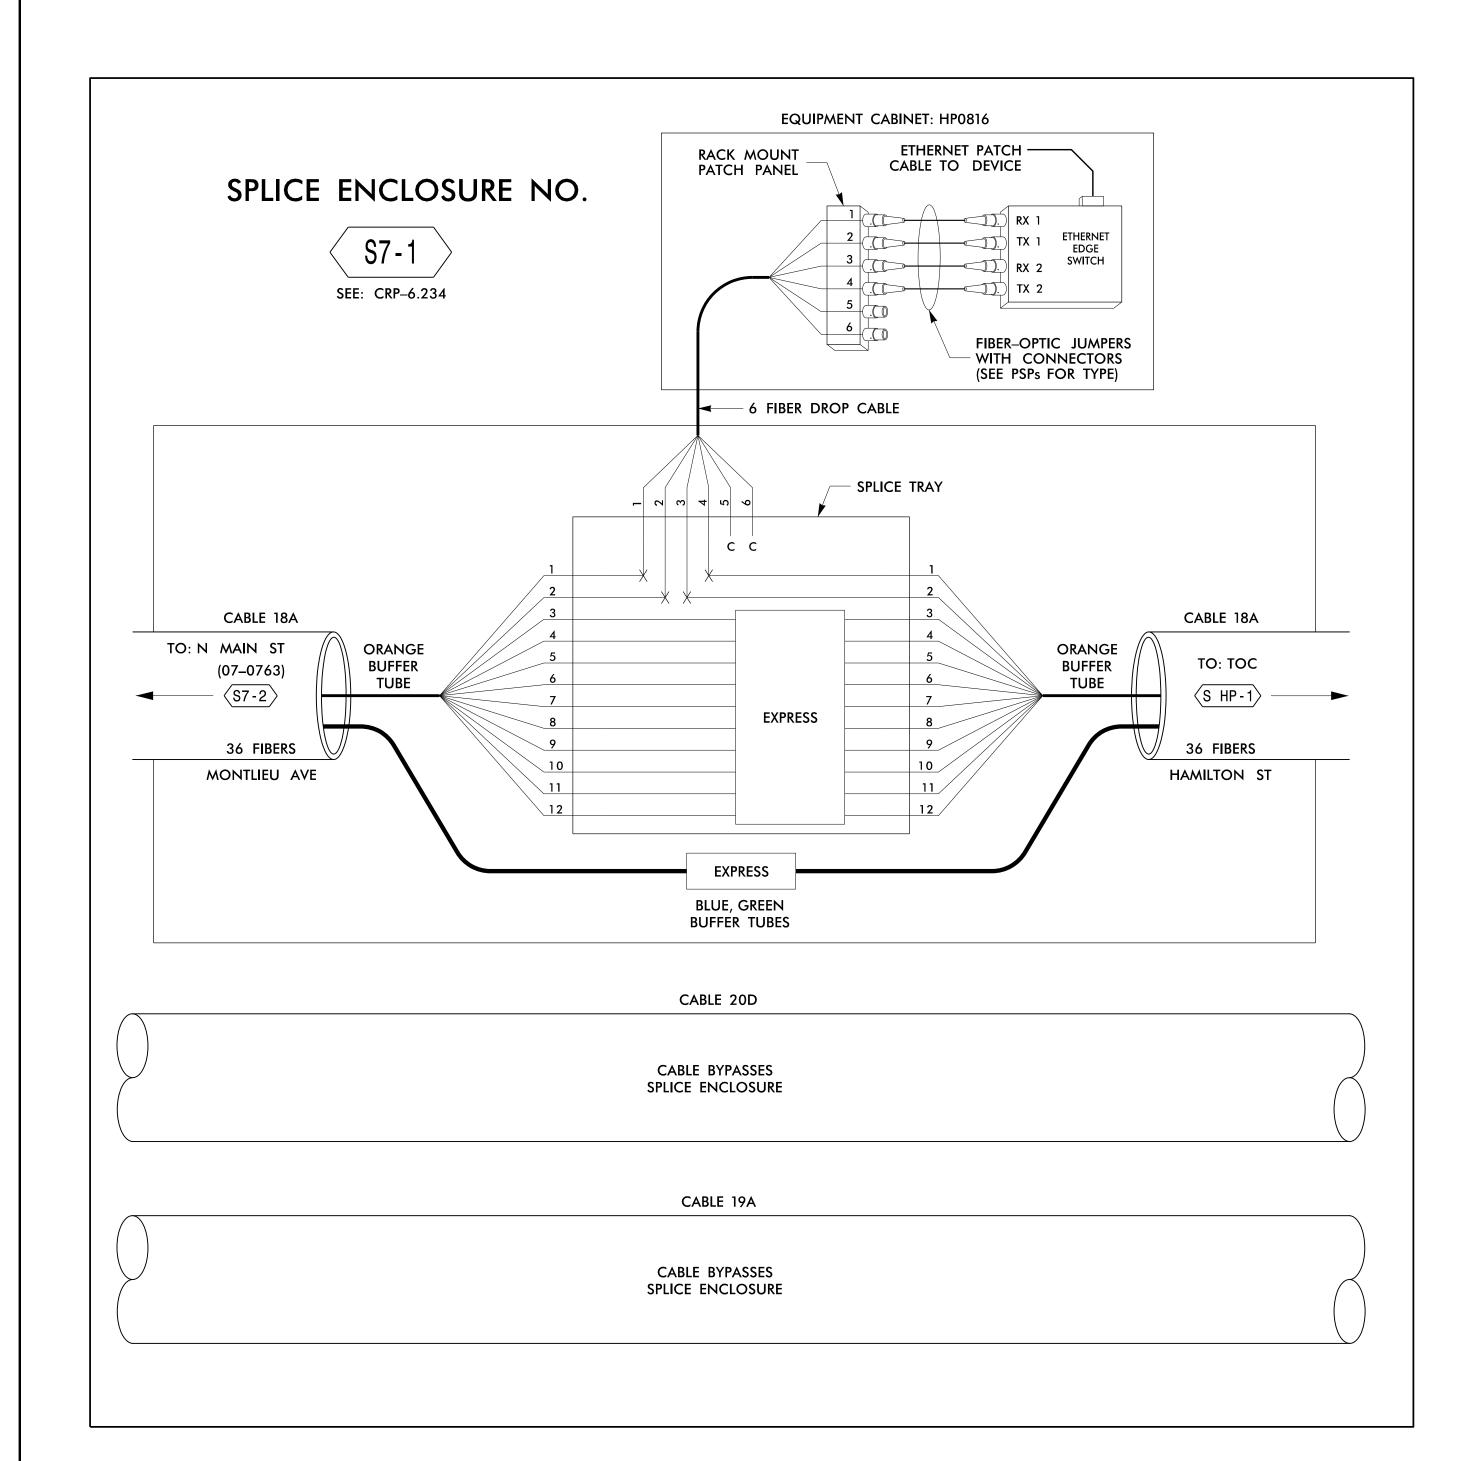


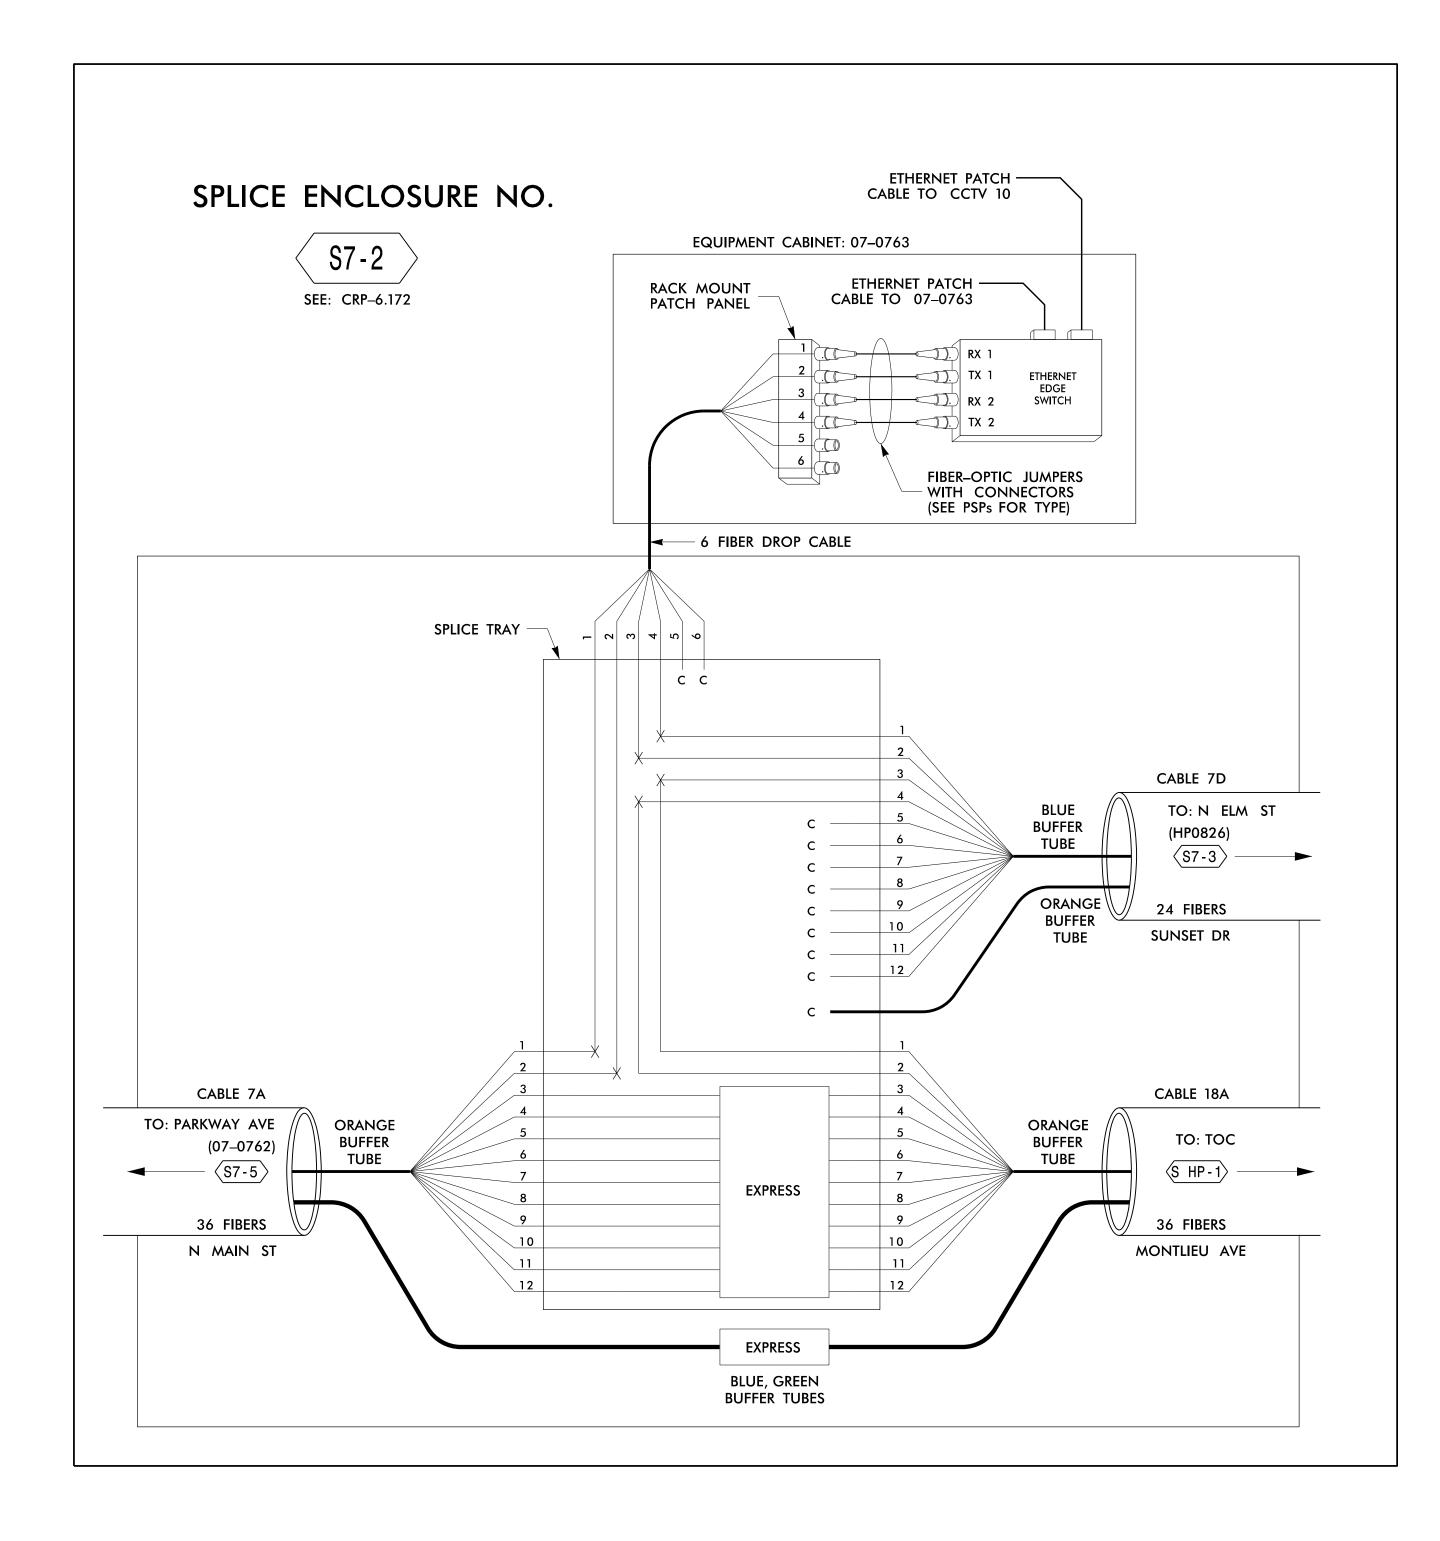

ATKINS 1616 EAST MILLBROOK ROAD, SUITE 310 RALEIGH, NORTH CAROLINA 27609 (919) 876-6888 NCBEES #F-0326

SEAL

6/8/2015

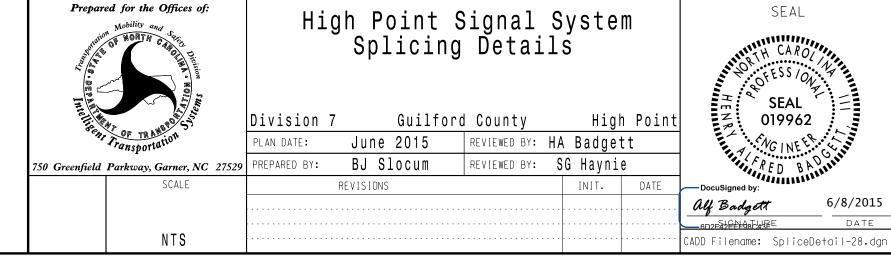

(3) GREEN

(4) BROWN

(5) SLATE

(6) WHITE

LEGEND

COLOR CODE TIA⁄EIA 598-B (2) ORANGE (8) BLACK (9) YELLOW (10) VIOLET BUFFER SPLICE = SPLICE ALL FIBERS IN BUFFER (11) ROSE

(12) AQUA

X = FUSION SPLICE INDIVIDUAL FIBERC = CAP AND SEALEXPRESS = EXPRESS ENTIRE BUFFER TUBE /FIBERS

TUBE COLOR TO COLOR

THROUGH WITHOUT CUTTING

NOTES

1. UNUSED FIBERS LEFT COILED AND STORED IN SPLICE TRAY 2. UNUSED BUFFER TUBES LEFT COILED AND STORED IN SPLICE ENCLOSURE

3. EDGE SWITCH CONFIGURATIONS ARE GENERIC.
CONTRACTOR IS RESPONSIBLE FOR DETERMINING/ENSURING THE PROPER TERMINATIONS.