

PROJECT REFERENCE NO. SHEET NO. C-5558 FS 4.29

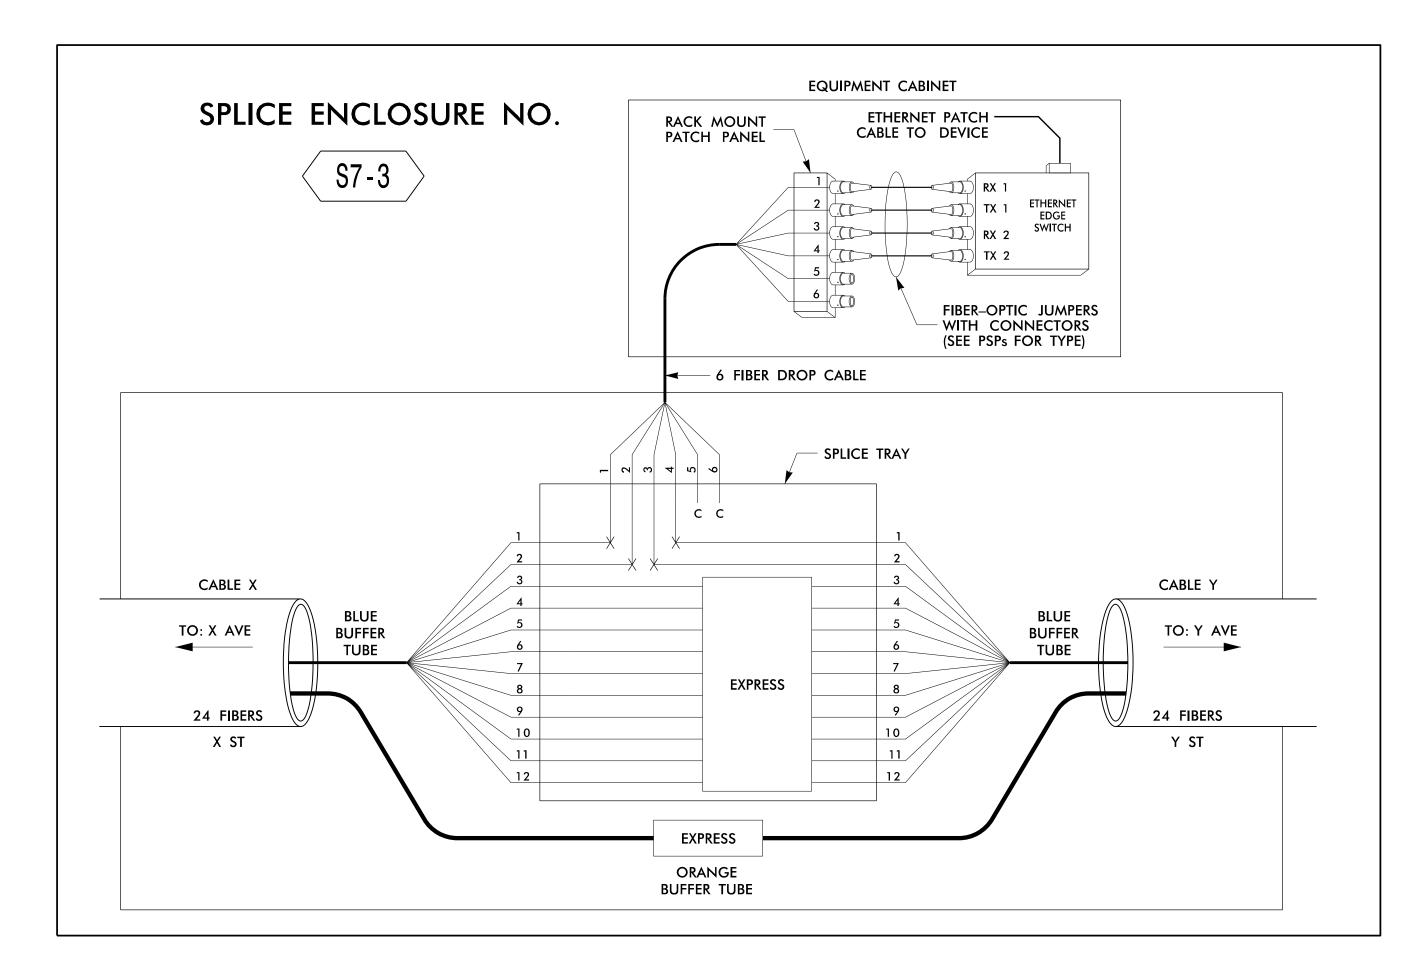


SPLICE ENCLOSURE NO. S7–3											
DEVICE ID	CL CLIEFT		CABLE X			CABLE Y					
DEVICE ID	CL SHEET	CABLE NUMBER	ALONG ROUTE	ТО	CABLE NUMBER	ALONG ROUTE	ТО				
HP0826	CRP-6.172	7D	SUNSET DR	n main st	7D	N ELM ST	W RAY AVE				
07–0814	CRP-6.176	7F	E LEXINGTON AVE	n main st	7F	e lexington ave	n hamilton st				

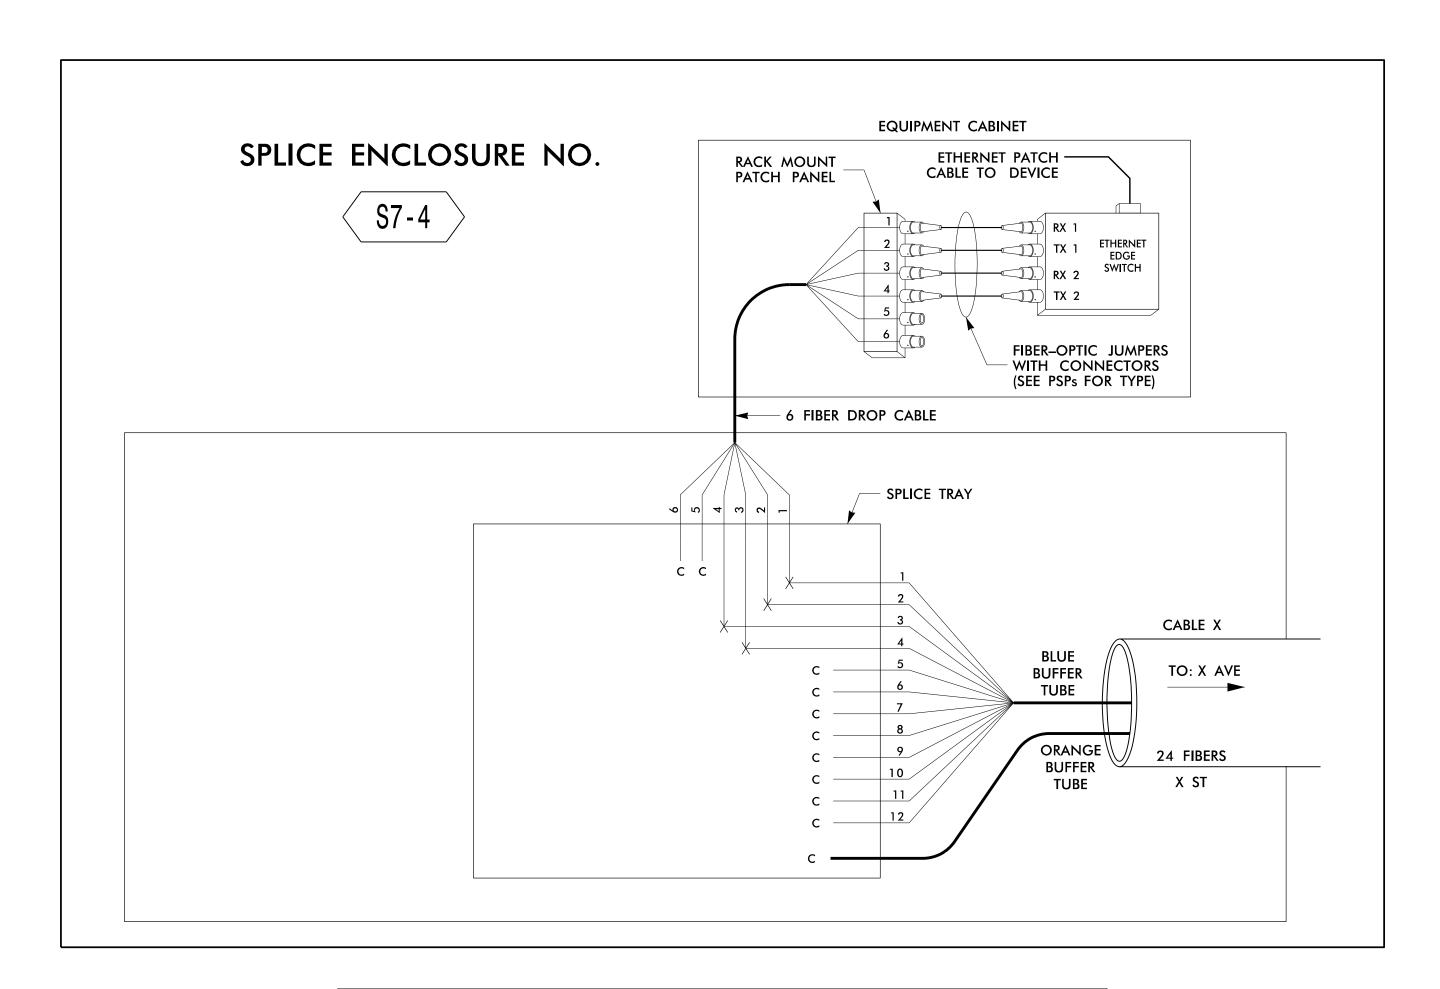

		SPLI	CE ENCLOSURE NO. S7–4			
DEVICE ID	CL CLIEFT	CABLE X				
	CL SHEET	CABLE NUMBER	ALONG ROUTE	ТО		
HP0825	CRP-6.172	7D	N ELM ST	SUNSET DR		
HP0828	CRP-6.173	7G	PARKWAY AVE	n main st		
07–1001	CRP-6.176	7F	E LEXINGTON AVE	JOHNSON ST		
07–0815	CRP-6.177	7E	W LEXINGTON AVE	n main st		

ATKINS 1616 EAST MILLBROOK ROAD, SUITE 310 RALEIGH, NORTH CAROLINA 27609 (919) 876-6888 NCBEES #F-0326

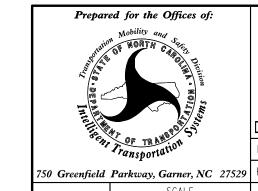

High Point Signal System Splicing Details

Guilford County High Point Division 7 June 2015 REVIEWED BY: HA Badgett BJ Slocum | REVIEWED BY: SG Haynie REVISIONS INIT. DATE

SEAL

CADD Filename: SpliceDetail-29.dgn

LEGEND COLOR CODE TIA/EIA 598-B X = FUSION SPLICE INDIVIDUAL FIBER C = CAP AND SEAL(2) ORANGE (8) BLACK EXPRESS = EXPRESS ENTIRE BUFFER TUBE /FIBERS (3) GREEN (9) YELLOW THROUGH WITHOUT CUTTING (4) BROWN (10) VIOLET

BUFFER SPLICE = SPLICE ALL FIBERS IN BUFFER

TUBE COLOR TO COLOR

NOTES

1. UNUSED FIBERS LEFT COILED AND STORED IN SPLICE TRAY 2. UNUSED BUFFER TUBES LEFT COILED AND STORED IN SPLICE ENCLOSURE

(5) SLATE

(6) WHITE

(11) ROSE

(12) AQUA

3. EDGE SWITCH CONFIGURATIONS ARE GENERIC.
CONTRACTOR IS RESPONSIBLE FOR DETERMINING/ENSURING THE PROPER TERMINATIONS.