


SPLICE ENCLOSURE NO. S7-4				
DEVICE ID	CL SHEET	CABLE X		
		CABLE NUMBER	ALONG ROUTE	TO
07-0766	CRP-6.277	8D	MONTLIEU AVE	GREENSBORO RD
07-1437	CRP-6.258	8F	W MAIN ST	RAGSDALE RD

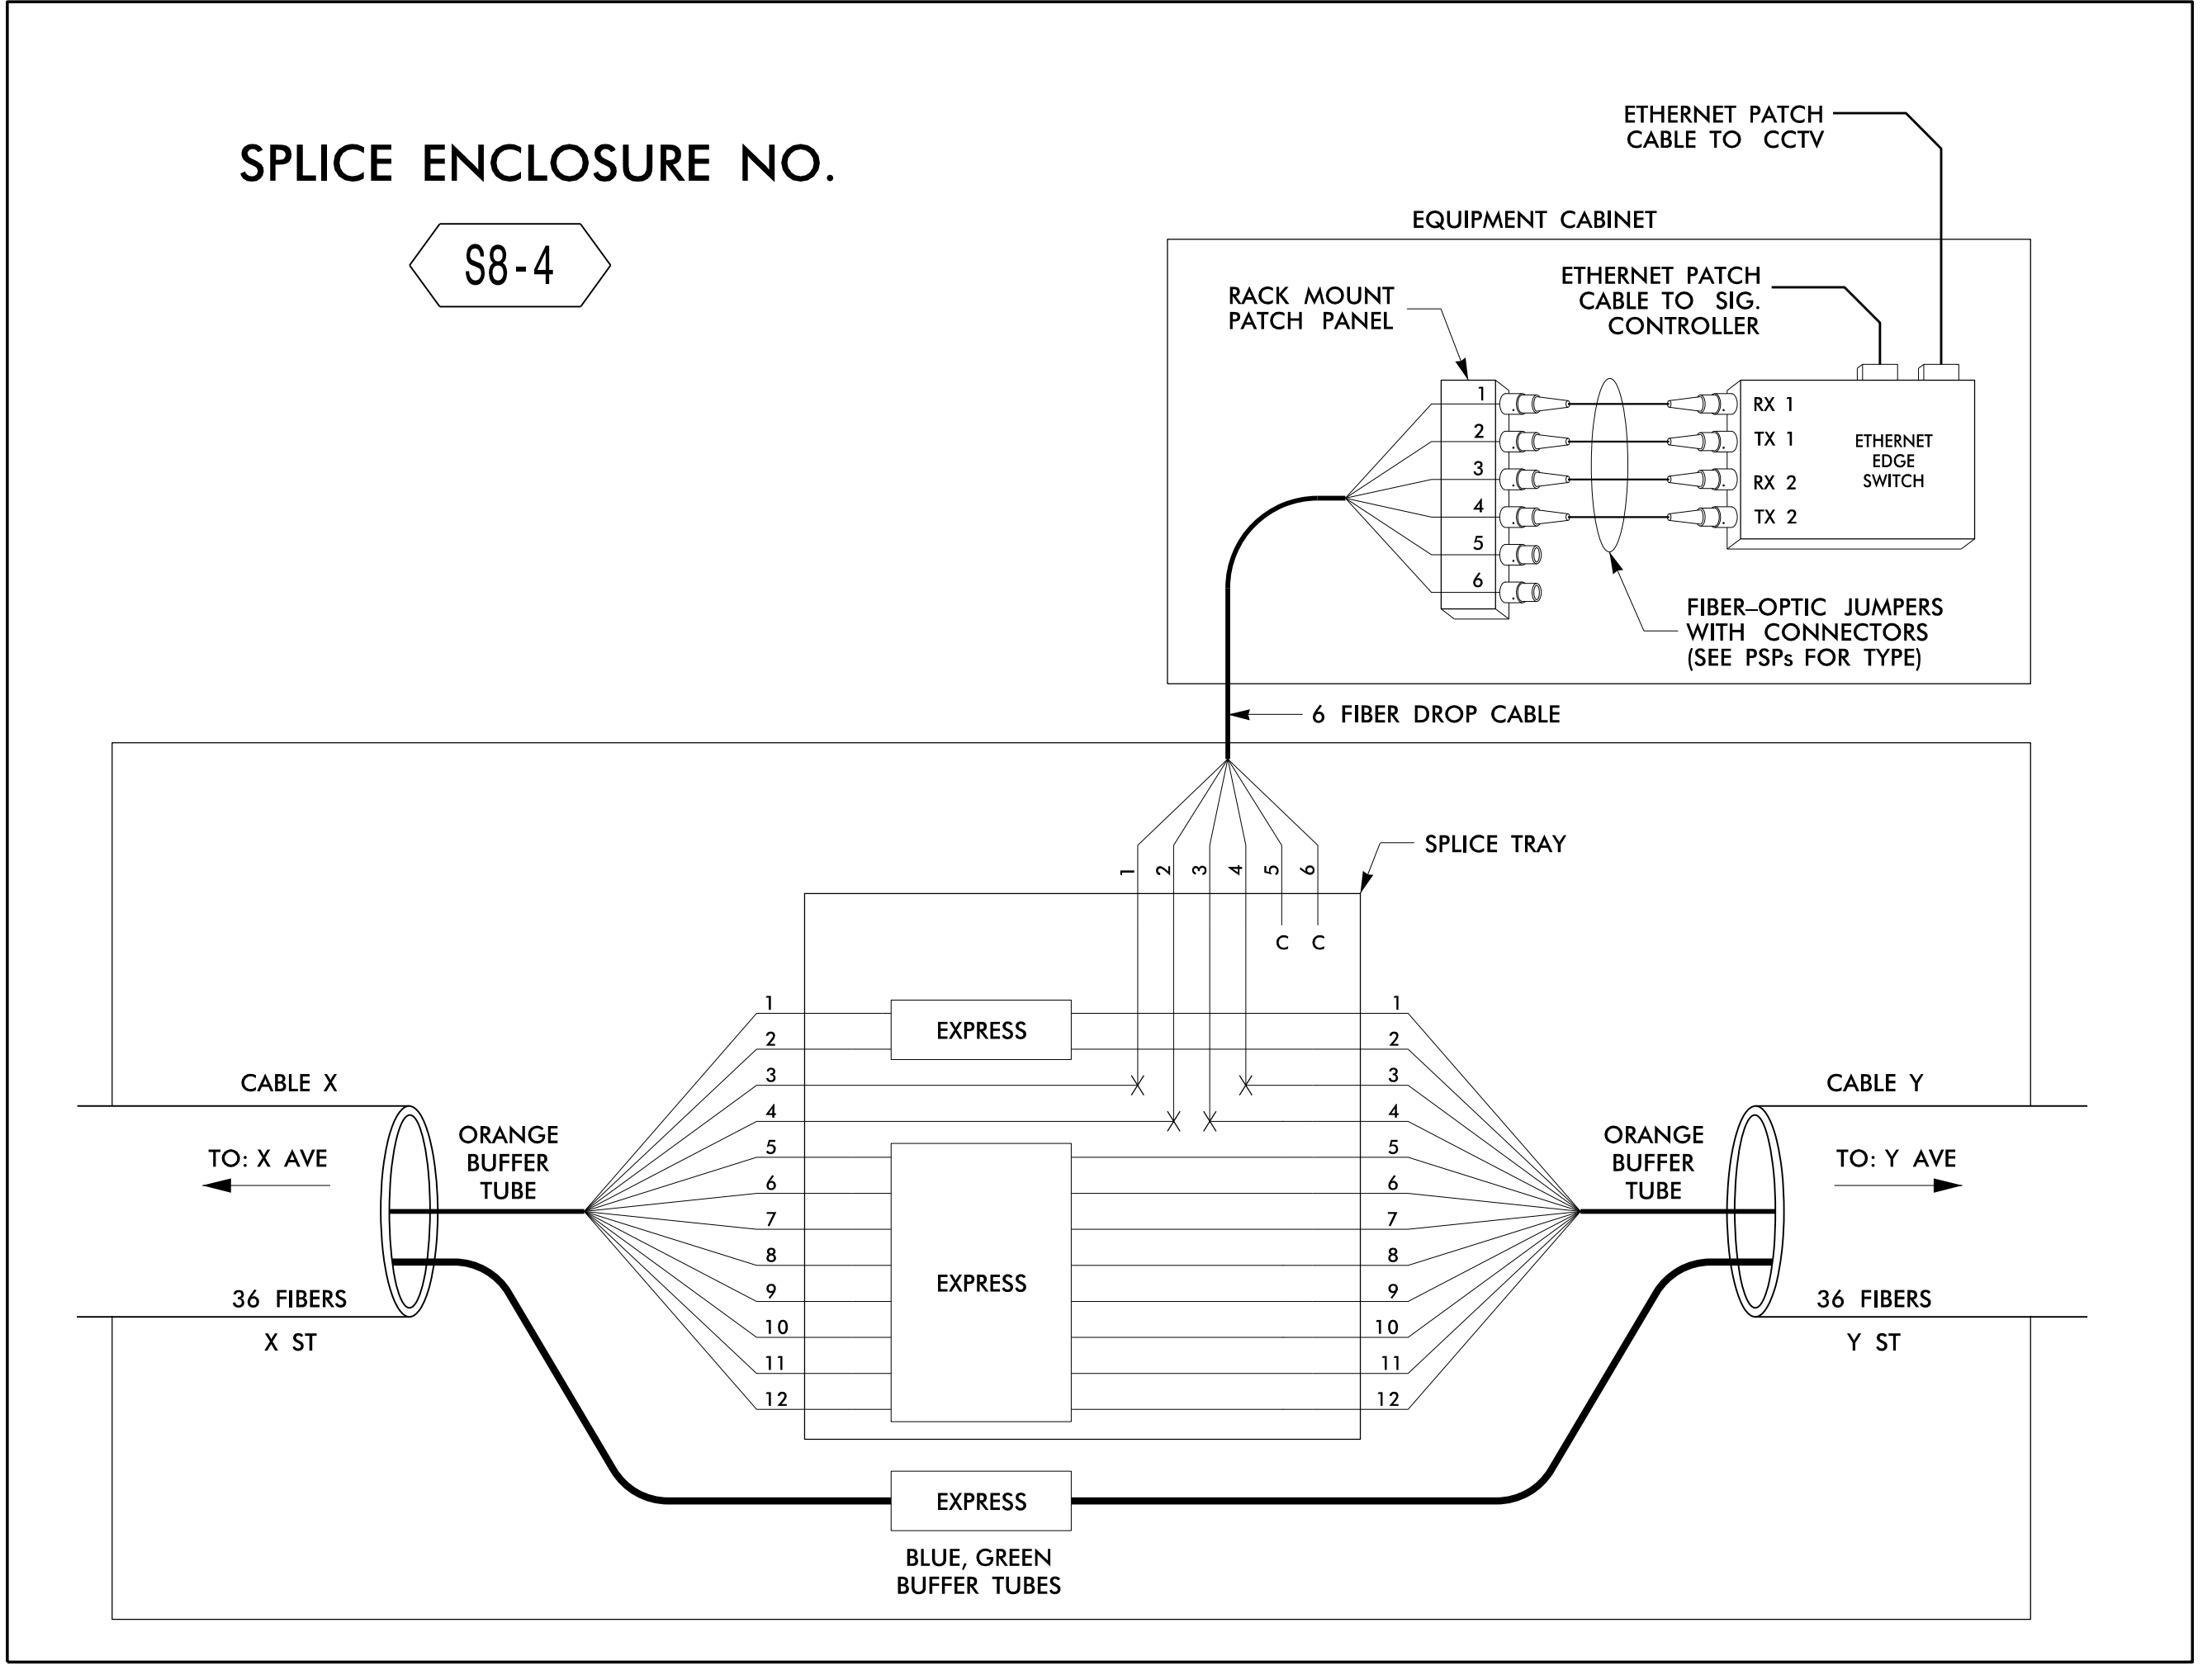

SPLICE ENCLOSURE NO. S8-4							
DEVICE ID	CL SHEET	CABLE X			CABLE Y		
		CABLE NUMBER	ALONG ROUTE	TO	CABLE NUMBER	ALONG ROUTE	TO
07-0197 / CCTV 74	CRP-6.260	1A	PERRY RD	W MAIN ST @ RAGSDALE RD	1A	GUILFORD RD	EAST FORK RD
07-0916 / CCTV 29	CRP-6.244	8A	E LEXINGTON AVE	N CENTENNIAL ST	8A	E LEXINGTON AVE	MCGUINN DR

08-UN-2015-09-20 T:\Product\104115\ANDOT\100037777 - High Point Sig Sys\Comms and ITS\Fiber Splicing\SpliceDetail-33.dgn SLOC3653 AT LUS291201

COLOR CODE		LEGEND	
(1) BLUE	(7) RED	X = FUSION SPLICE INDIVIDUAL FIBER	
(2) ORANGE	(8) BLACK	C = CAP AND SEAL	
(3) GREEN	(9) YELLOW	EXPRESS = EXPRESS ENTIRE BUFFER TUBE / FIBERS THROUGH WITHOUT CUTTING	
(4) BROWN	(10) VIOLET	BUFFER SPLICE = SPLICE ALL FIBERS IN BUFFER TUBE COLOR TO COLOR	
(5) SLATE	(11) ROSE		
(6) WHITE	(12) AQUA		

- NOTES**
- UNUSED FIBERS LEFT COILED AND STORED IN SPLICE TRAY
  - UNUSED BUFFER TUBES LEFT COILED AND STORED IN SPLICE ENCLOSURE
  - EDGE SWITCH CONFIGURATIONS ARE GENERIC. CONTRACTOR IS RESPONSIBLE FOR DETERMINING/ENSURING THE PROPER TERMINATIONS.

**ATKINS** 1616 EAST MILLBROOK ROAD, SUITE 310  
RALEIGH, NORTH CAROLINA 27609  
(919) 876-6888 NCBEES #F-0326

	High Point Signal System Splicing Details		SEAL NORTH CAROLINA PROFESSIONAL ENGINEER HENRY W. BUDGETT 019962
	Division 7 Guilford County High Point	PLAN DATE: June 2015 PREPARED BY: BJ Slocum	
750 Greenfield Parkway, Garner, NC 27529 SCALE: NTS	REVISIONS:	INIT.:	DATE:

DocuSigned by: *Ally Badgett* 6/8/2015  
 CADD Filename: SpliceDetail-33.dgn