

PROJECT REFERENCE NO. SHEET NO. C-5558 FS 4.49

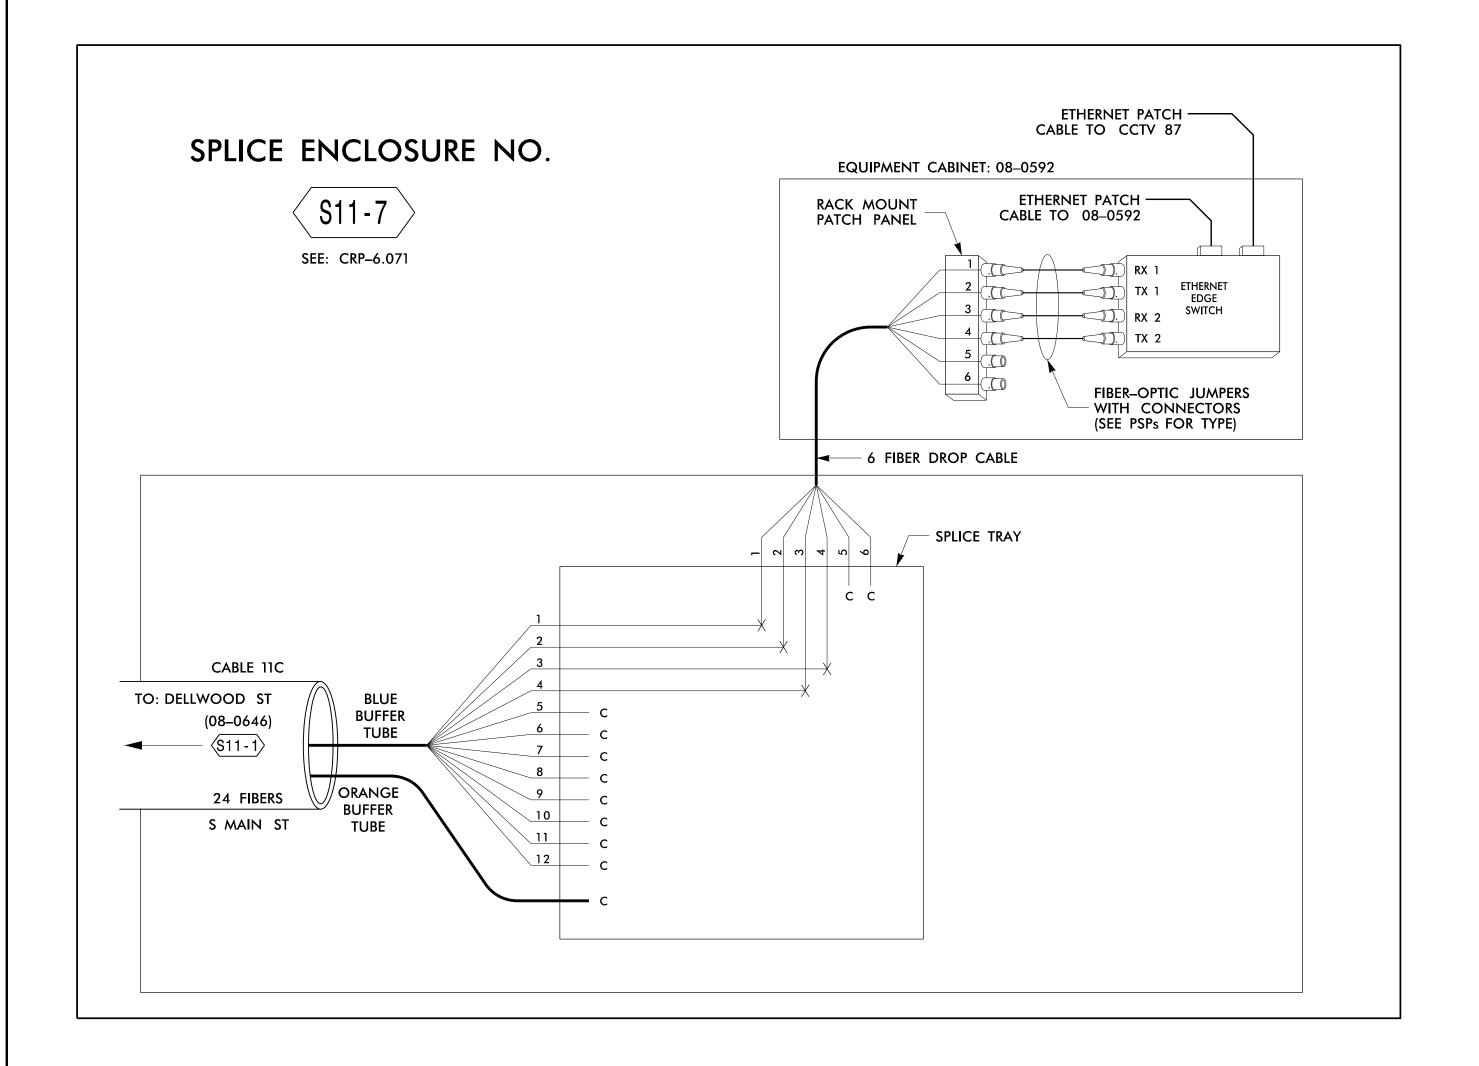

ATKINS 1616 EAST MILLBROOK ROAD, SUITE 310 RALEIGH, NORTH CAROLINA 27609 (919) 876-6888 NCBEES #F-0326

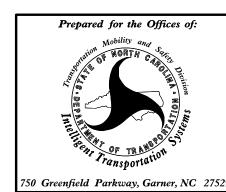

High Point Signal System Splicing Details

Division 7 Guilford County High Point June 2015 REVIEWED BY: HA Badgett BJ Slocum REVIEWED BY: SG Haynie REVISIONS INIT. DATE

SEAL

CADD Filename: SpliceDetail-49.dgn

COLOR CODE TIA/EIA 598-B

(10) VIOLET

(11) ROSE

(12) AQUA

(2) ORANGE

(3) GREEN

(4) BROWN

(5) SLATE

(6) WHITE

LEGEND

(8) BLACK EXPRESS = EXPRESS ENTIRE BUFFER TUBE /FIBERS THROUGH WITHOUT CUTTING (9) YELLOW

X = FUSION SPLICE INDIVIDUAL FIBERC = CAP AND SEAL

BUFFER SPLICE = SPLICE ALL FIBERS IN BUFFER TUBE COLOR TO COLOR

1. UNUSED FIBERS LEFT COILED AND STORED IN SPLICE TRAY 2. UNUSED BUFFER TUBES LEFT COILED AND STORED IN SPLICE ENCLOSURE

3. EDGE SWITCH CONFIGURATIONS ARE GENERIC. CONTRACTOR IS RESPONSIBLE FOR DETERMINING/ENSURING THE PROPER TERMINATIONS.

**NOTES**