
PROJECT REFERENCE NO. | SHEET NO. FS 4.85 C-5558

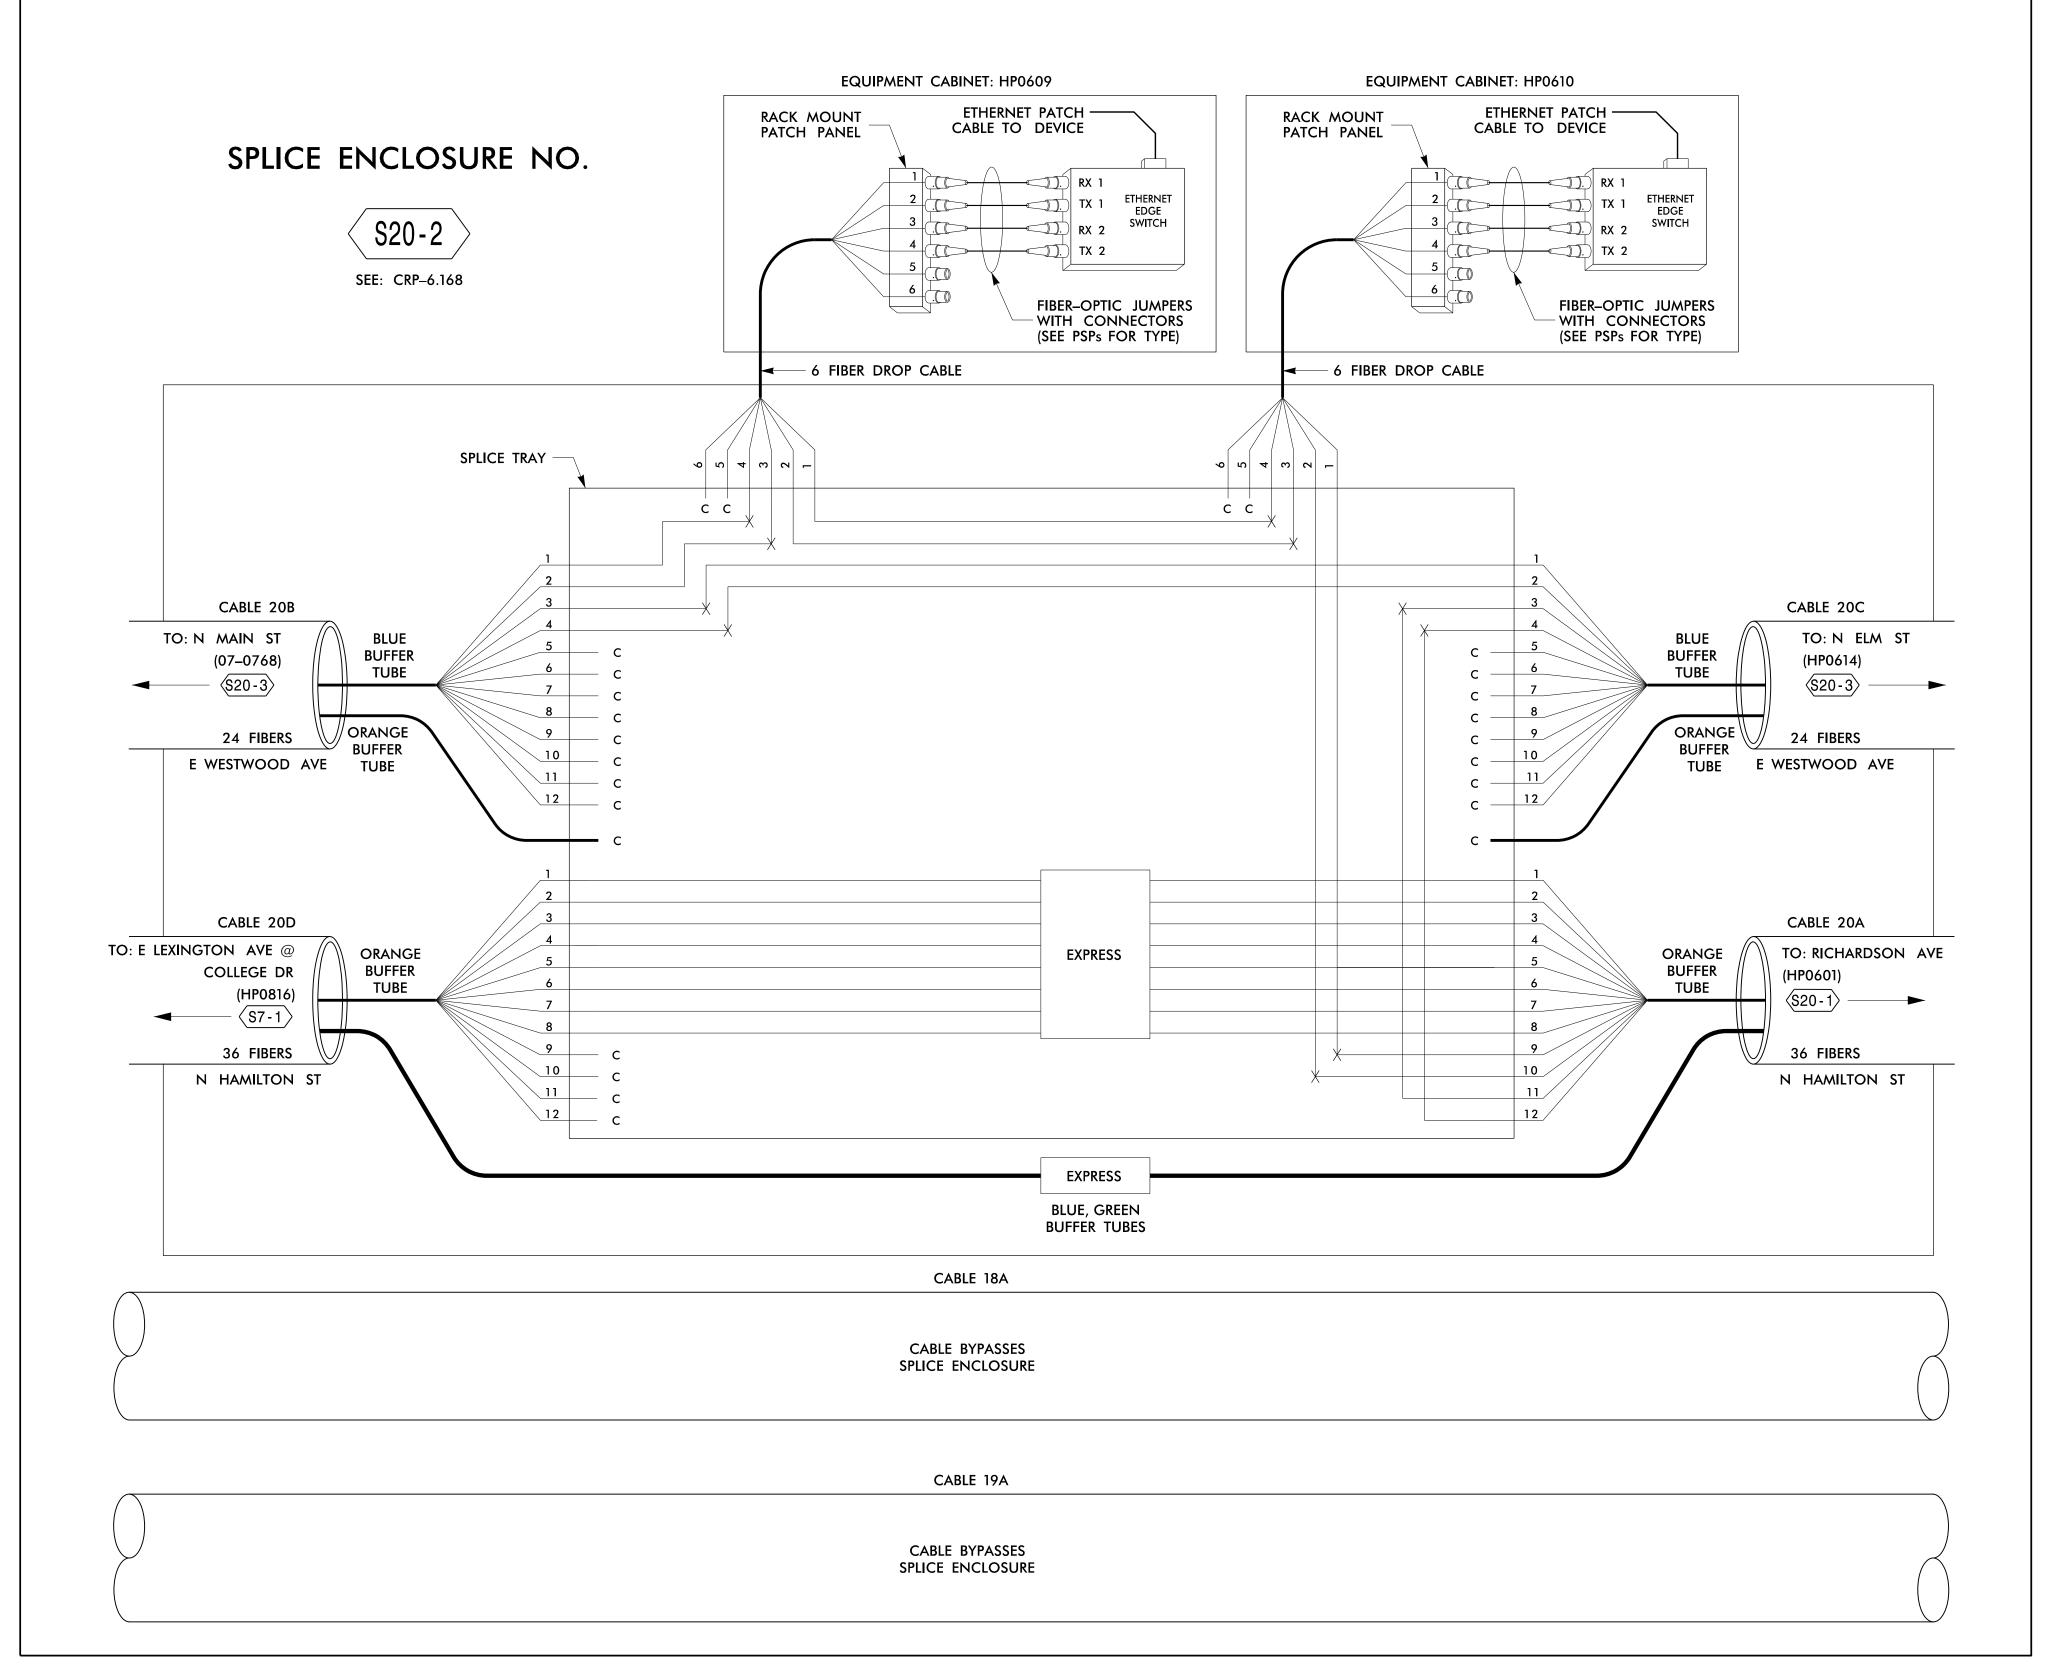

ATKINS 1616 EAST MILLBROOK ROAD, SUITE 310 RALEIGH, NORTH CAROLINA 27609 (919) 876-6888 NCBEES #F-0326

INIT. DATE



High Point Signal System Splicing Details

High Point Division 7 Guilford County June 2015 REVIEWED BY: HA Badgett BJ Slocum | REVIEWED BY: SG Haynie

REVISIONS

SEAL 6/8/2015

CADD Filename: SpliceDetail-85.dgn

	1	
	<pre><!-- TS*NCDOT*10003777</pre--></pre>	
	\sim	
	0	
	0	
	0	
	Ψ.	
	*	
	\vdash	~
		(
	$\overline{}$	č
	$\overline{}$	÷
	$\stackrel{\sim}{-}$	ċ
	*	2
_	()	7
À.	~ /	_
(1)		-
09:2	$\overline{}$	10010011 - H
0,	丕	
\circ	$\stackrel{\smile}{\sim}$	۲
	ō	<
2015	•-	
$\overline{}$	+	
0	\circ	
\sim	\supset	Γ
	∇	L
	Ō	-
=	ĭ	'n
=	Product i	7777

(6) WHITE

COLOR CODE TIA/EIA 598-B (1) BLUE (7) RED (2) ORANGE (8) BLACK (3) GREEN (9) YELLOW (4) BROWN (10) VIOLET (5) SLATE (11) ROSE

(12) AQUA

LEGEND X = FUSION SPLICE INDIVIDUAL FIBERC = CAP AND SEALEXPRESS = EXPRESS ENTIRE BUFFER TUBE /FIBERS THROUGH WITHOUT CUTTING

BUFFER SPLICE = SPLICE ALL FIBERS IN BUFFER

TUBE COLOR TO COLOR

NOTES

1. UNUSED FIBERS LEFT COILED AND STORED IN SPLICE TRAY

2. UNUSED BUFFER TUBES LEFT COILED AND STORED IN SPLICE ENCLOSURE

3. EDGE SWITCH CONFIGURATIONS ARE GENERIC.
CONTRACTOR IS RESPONSIBLE FOR DETERMINING/ENSURING THE PROPER TERMINATIONS.