
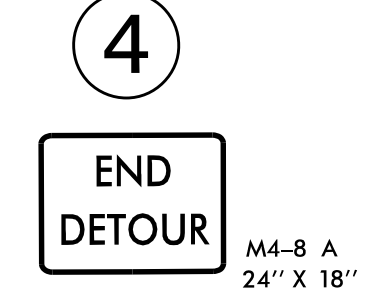
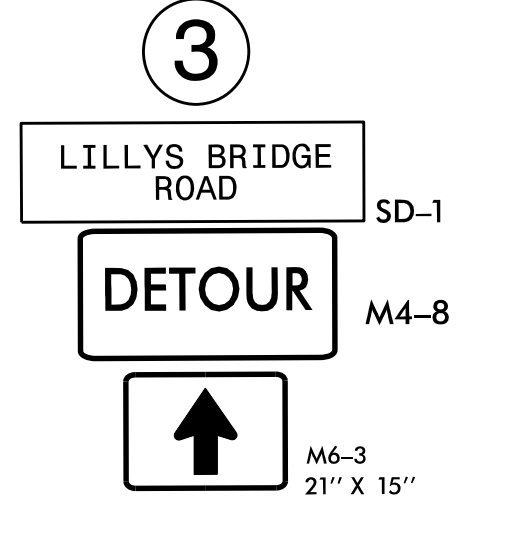
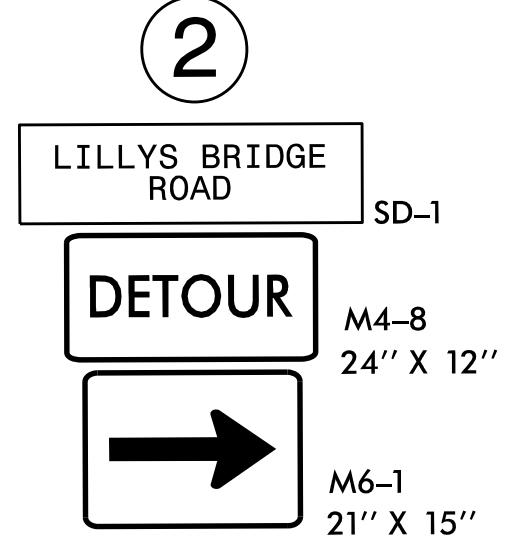
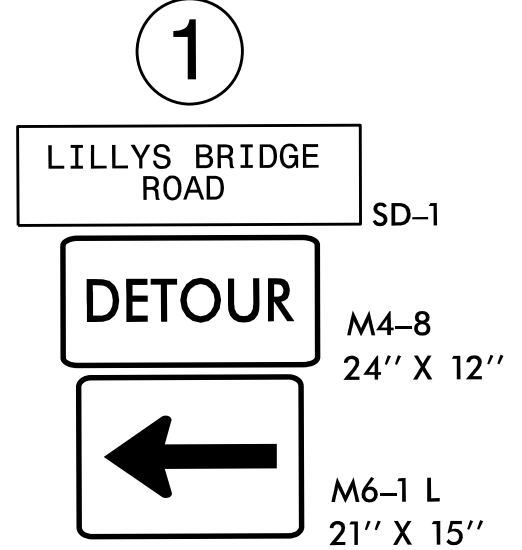
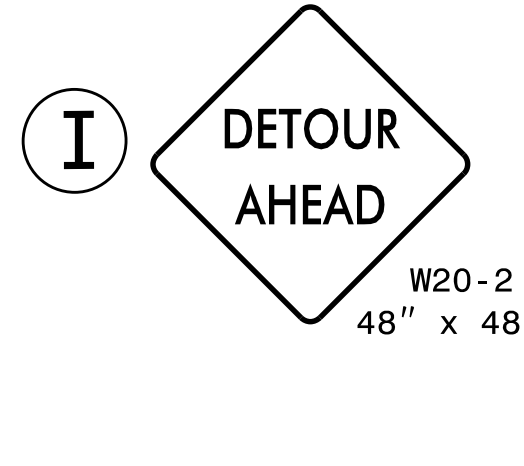
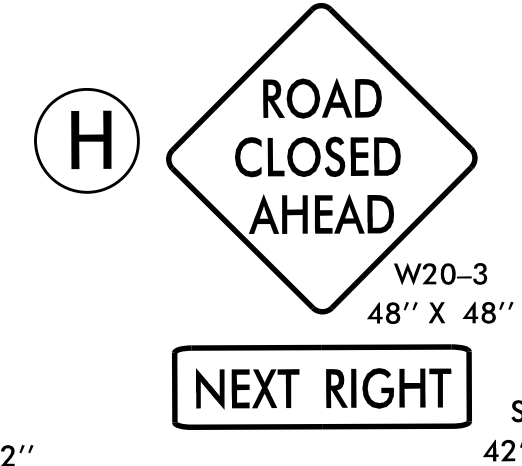
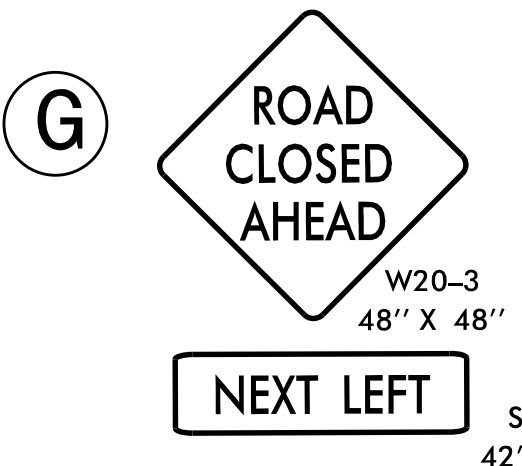
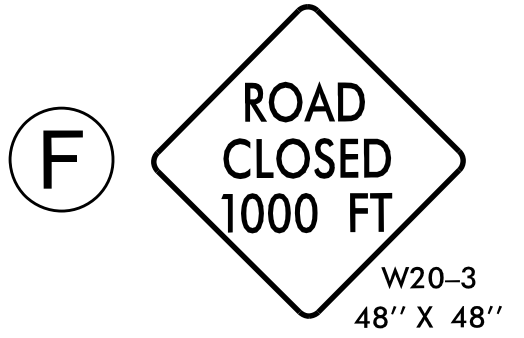
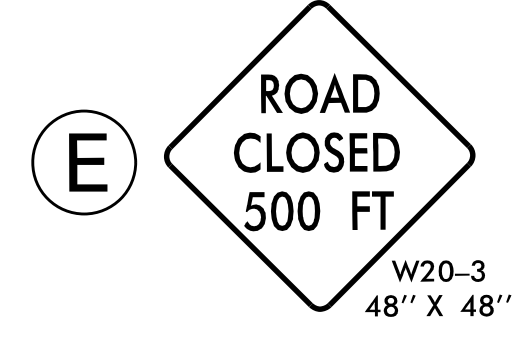
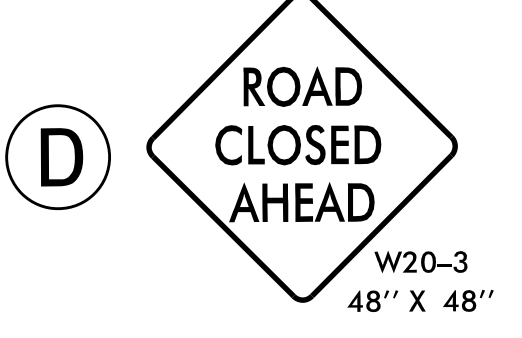
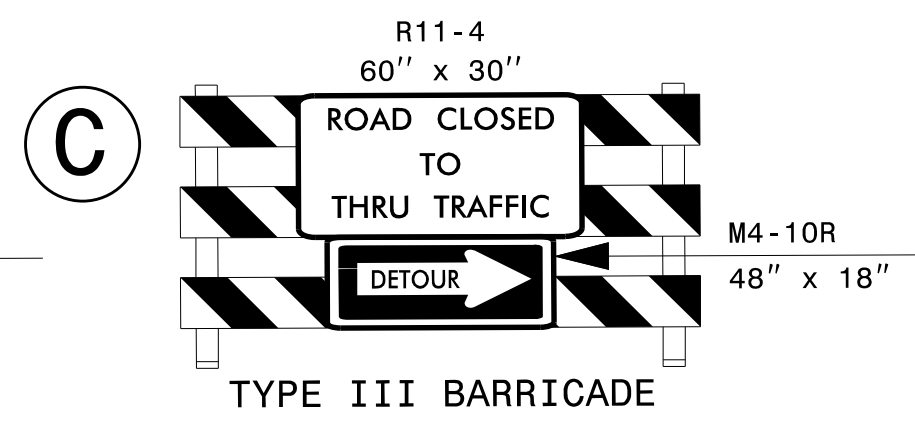
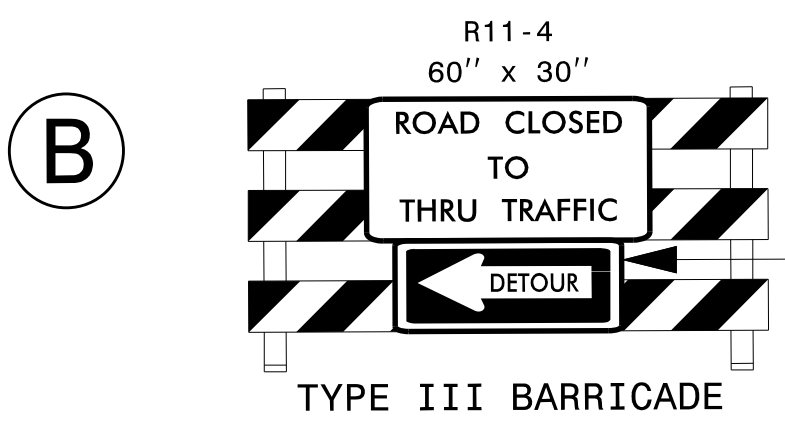
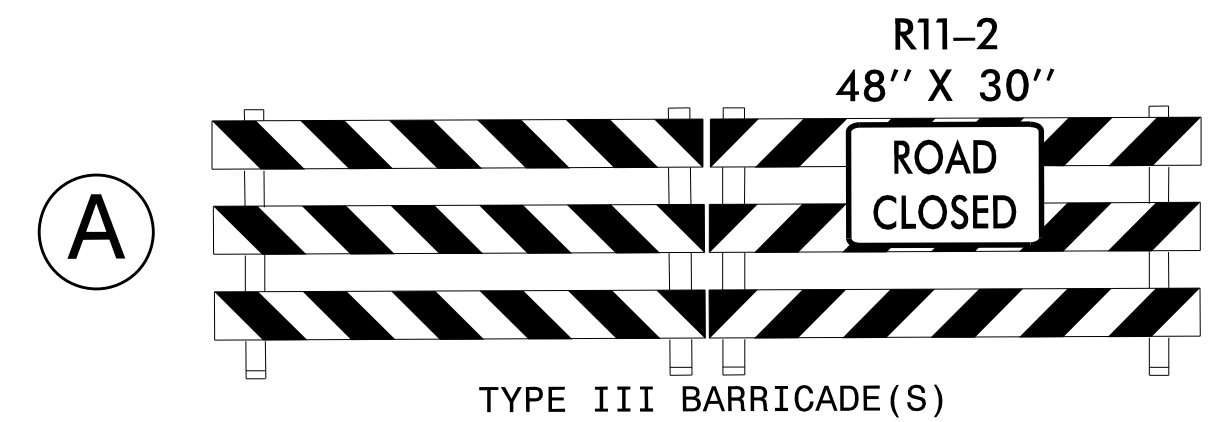


VICINITY MAP

● ● ● OFFSITE DETOUR

INSET "A"

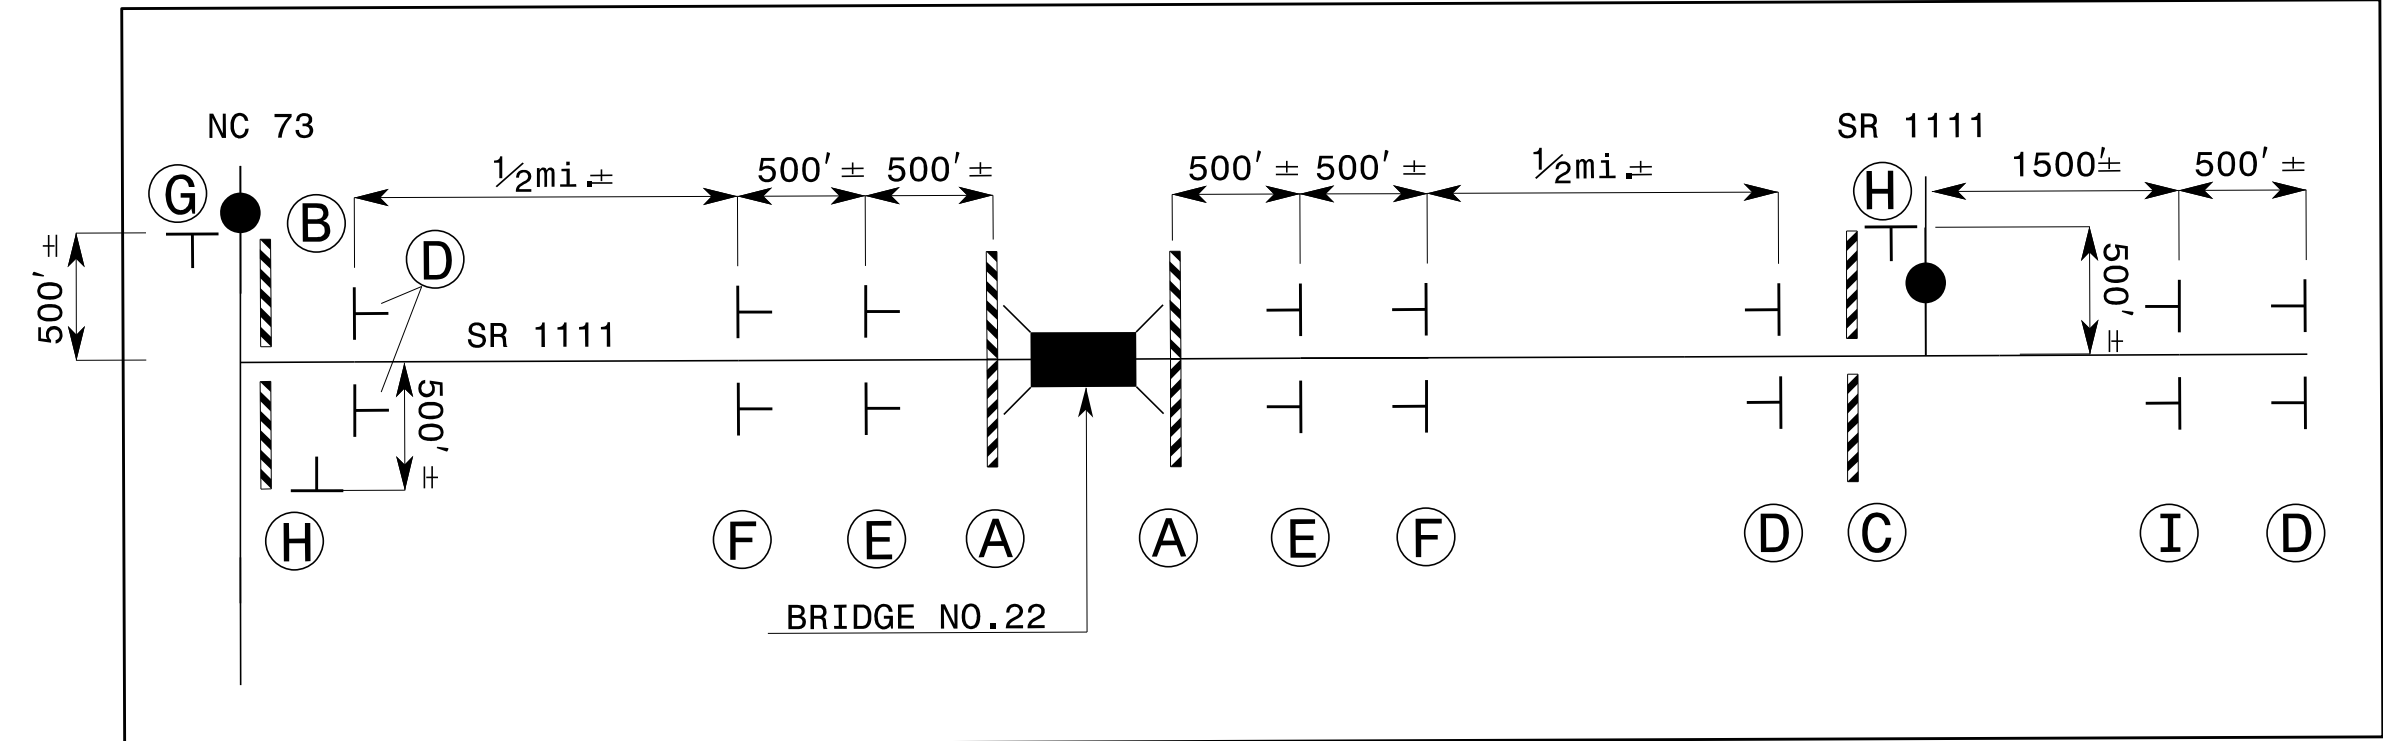

NOTES:

- REFER TO ROADWAY STANDARD DRAWING 1101.03, SHEET 1 OF 9 FOR APPLICABLE NOTES.
- SEE SHEET TMP-02 FOR THE SPECIAL SIGN DESIGN.
- ALL DETOUR SIGN LOCATIONS ARE APPROXIMATE.

APPROVED: *David Bisette* DATE: 3/30/2015

OFFSITE DETOUR ROUTE

3/23/2015
 R:\p\Projects-B\B4780\Traffic\TrafficControl\TCP\B-4780_TC_TMP_3.dgn
 User:ahayes76