



5/14/14/99

PROJECT REFERENCE NO. U-5104	SHEET NO. 2A-7
RW SHEET NO.	
ROADWAY DESIGN ENGINEER 8/14/2015 STEVEN L. SCOTT	PAVEMENT ENGINEER 8/17/2015 CLARK HARRISON
1025 Wade Avenue Raleigh, NC 27605 Tel: 919-789-9977 Fax: 919-789-9591 License: C-2197	

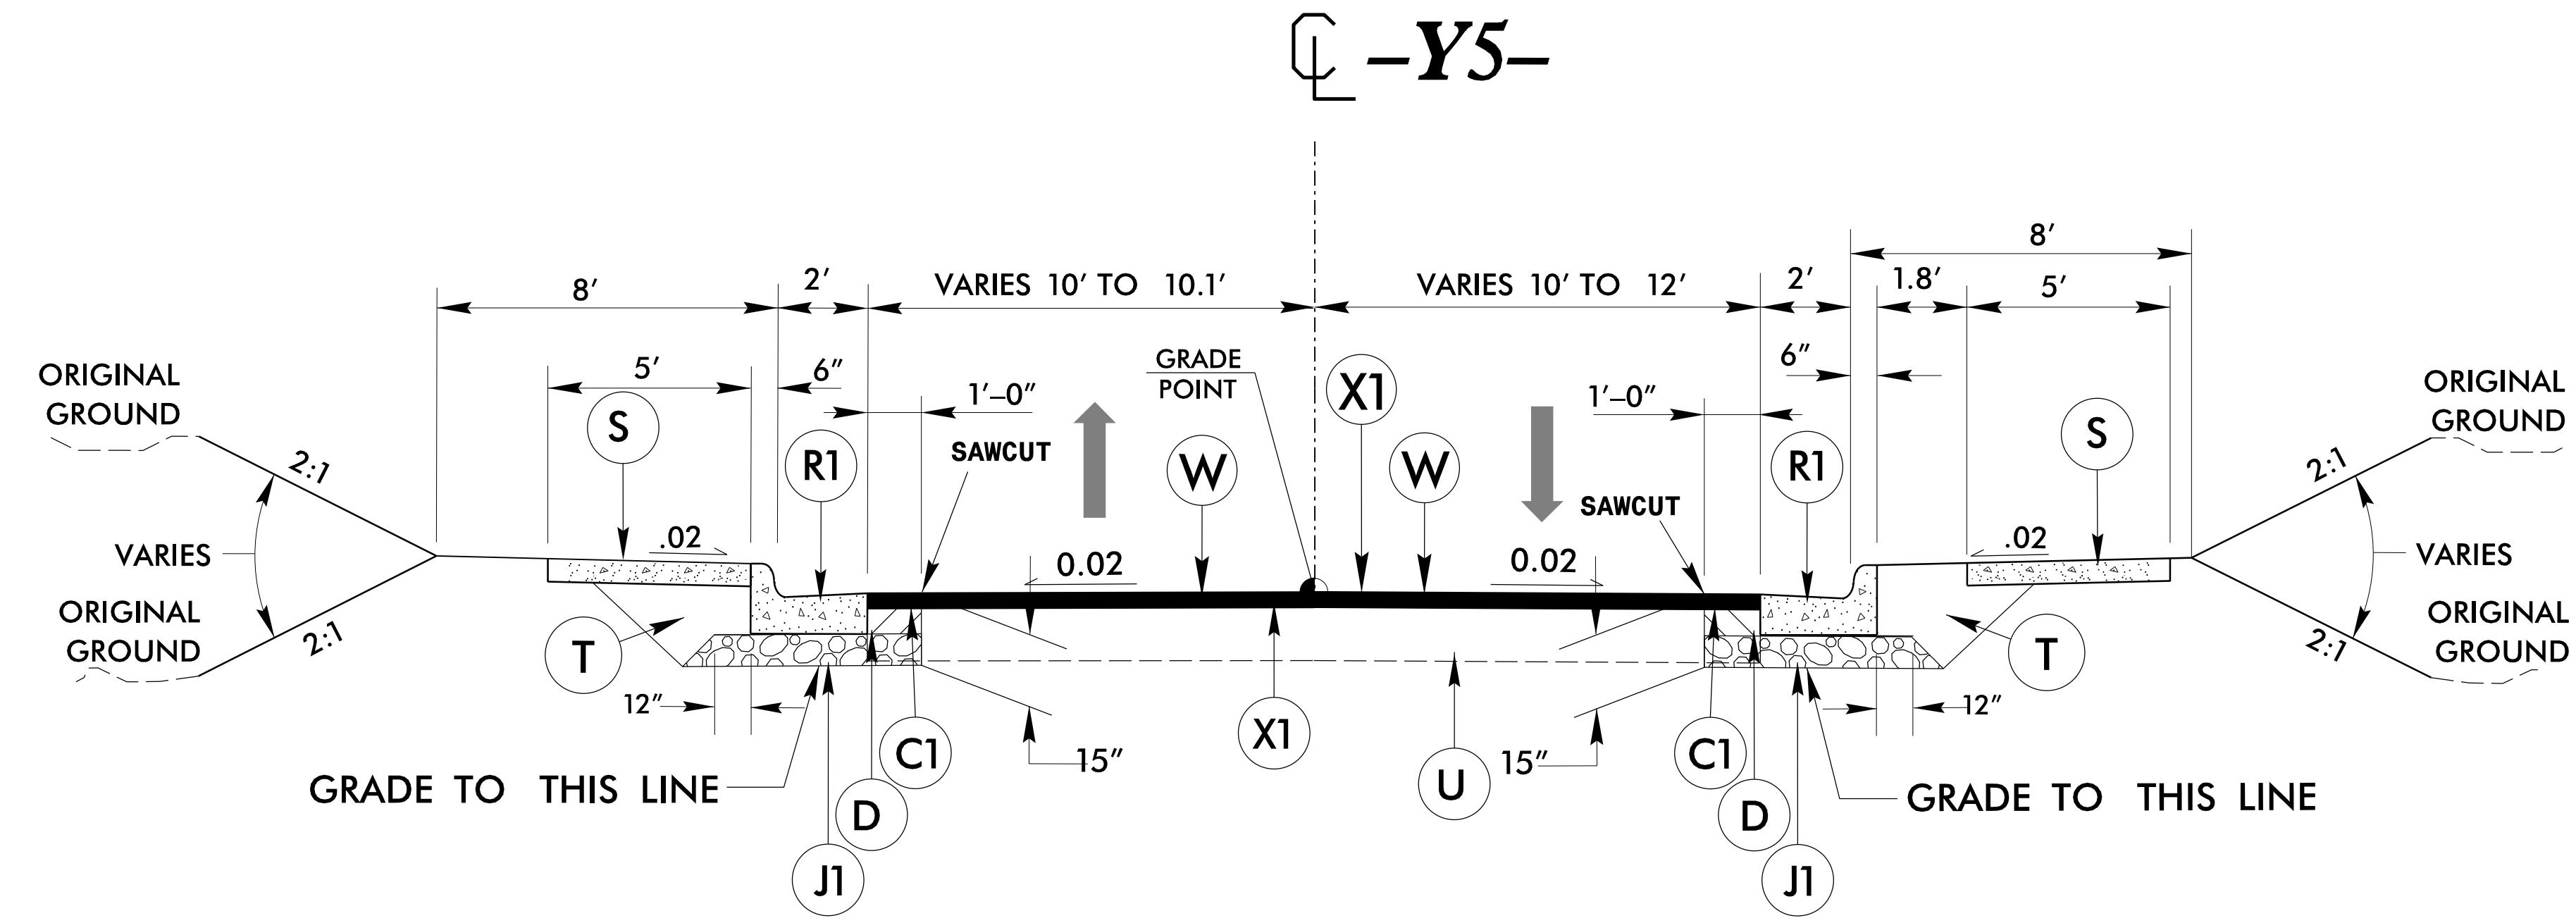


TYPICAL SECTION NO. 8

-Y5- STA. 10+91.62 TO 11+47.85
 -Y5- STA. 11+80.85 TO 12+30.85

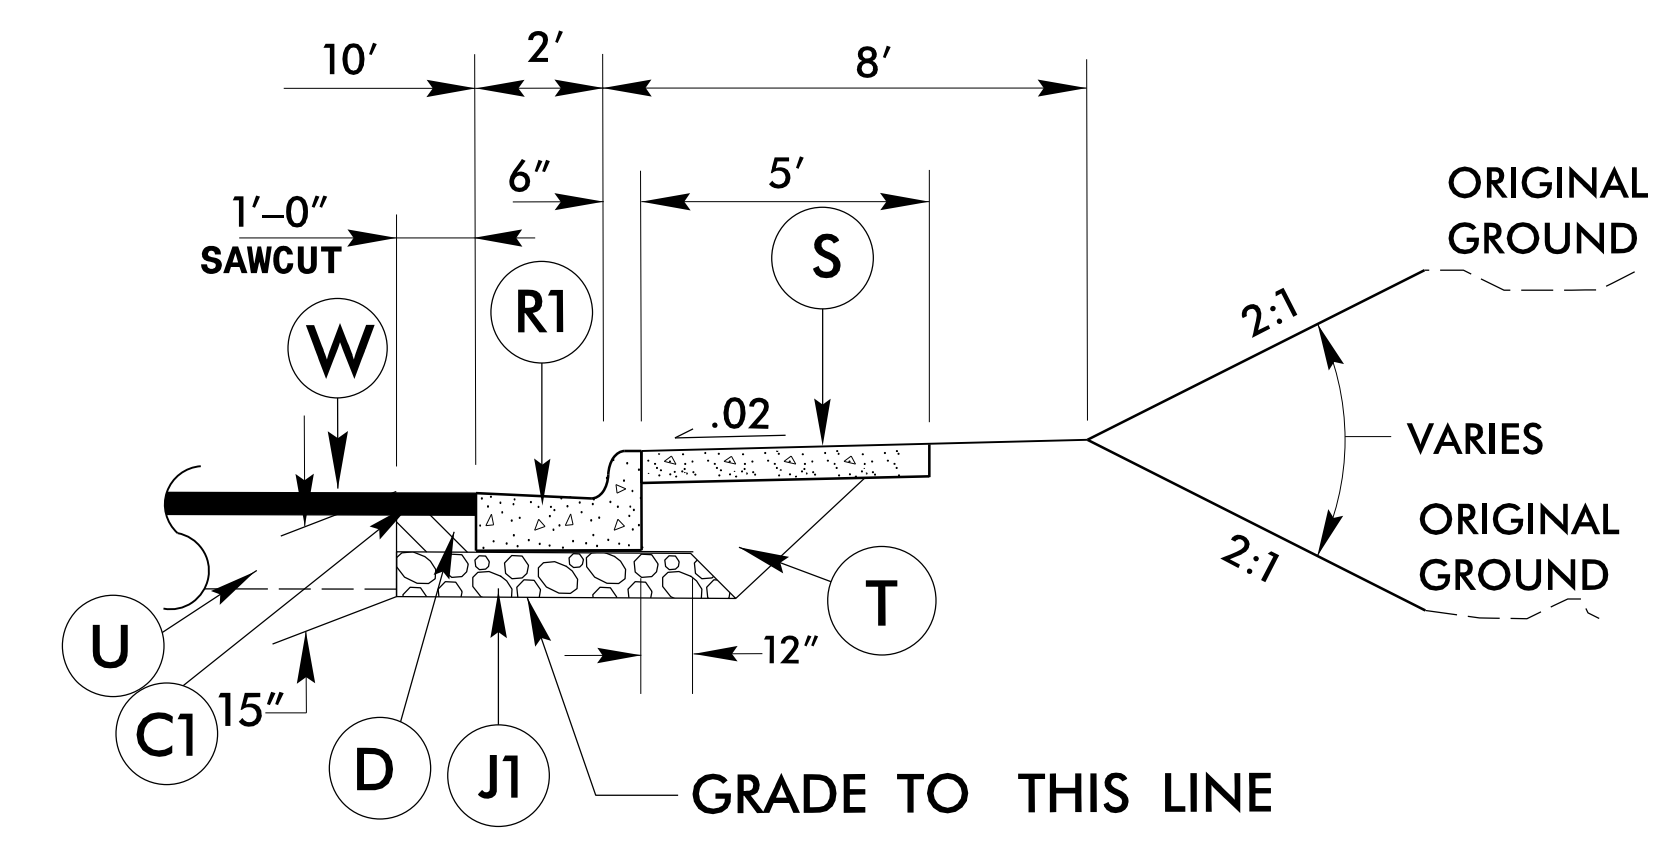

PARTIAL SECTION NO. 8A

-Y5- STA. 11+80.85 TO 12+30.85

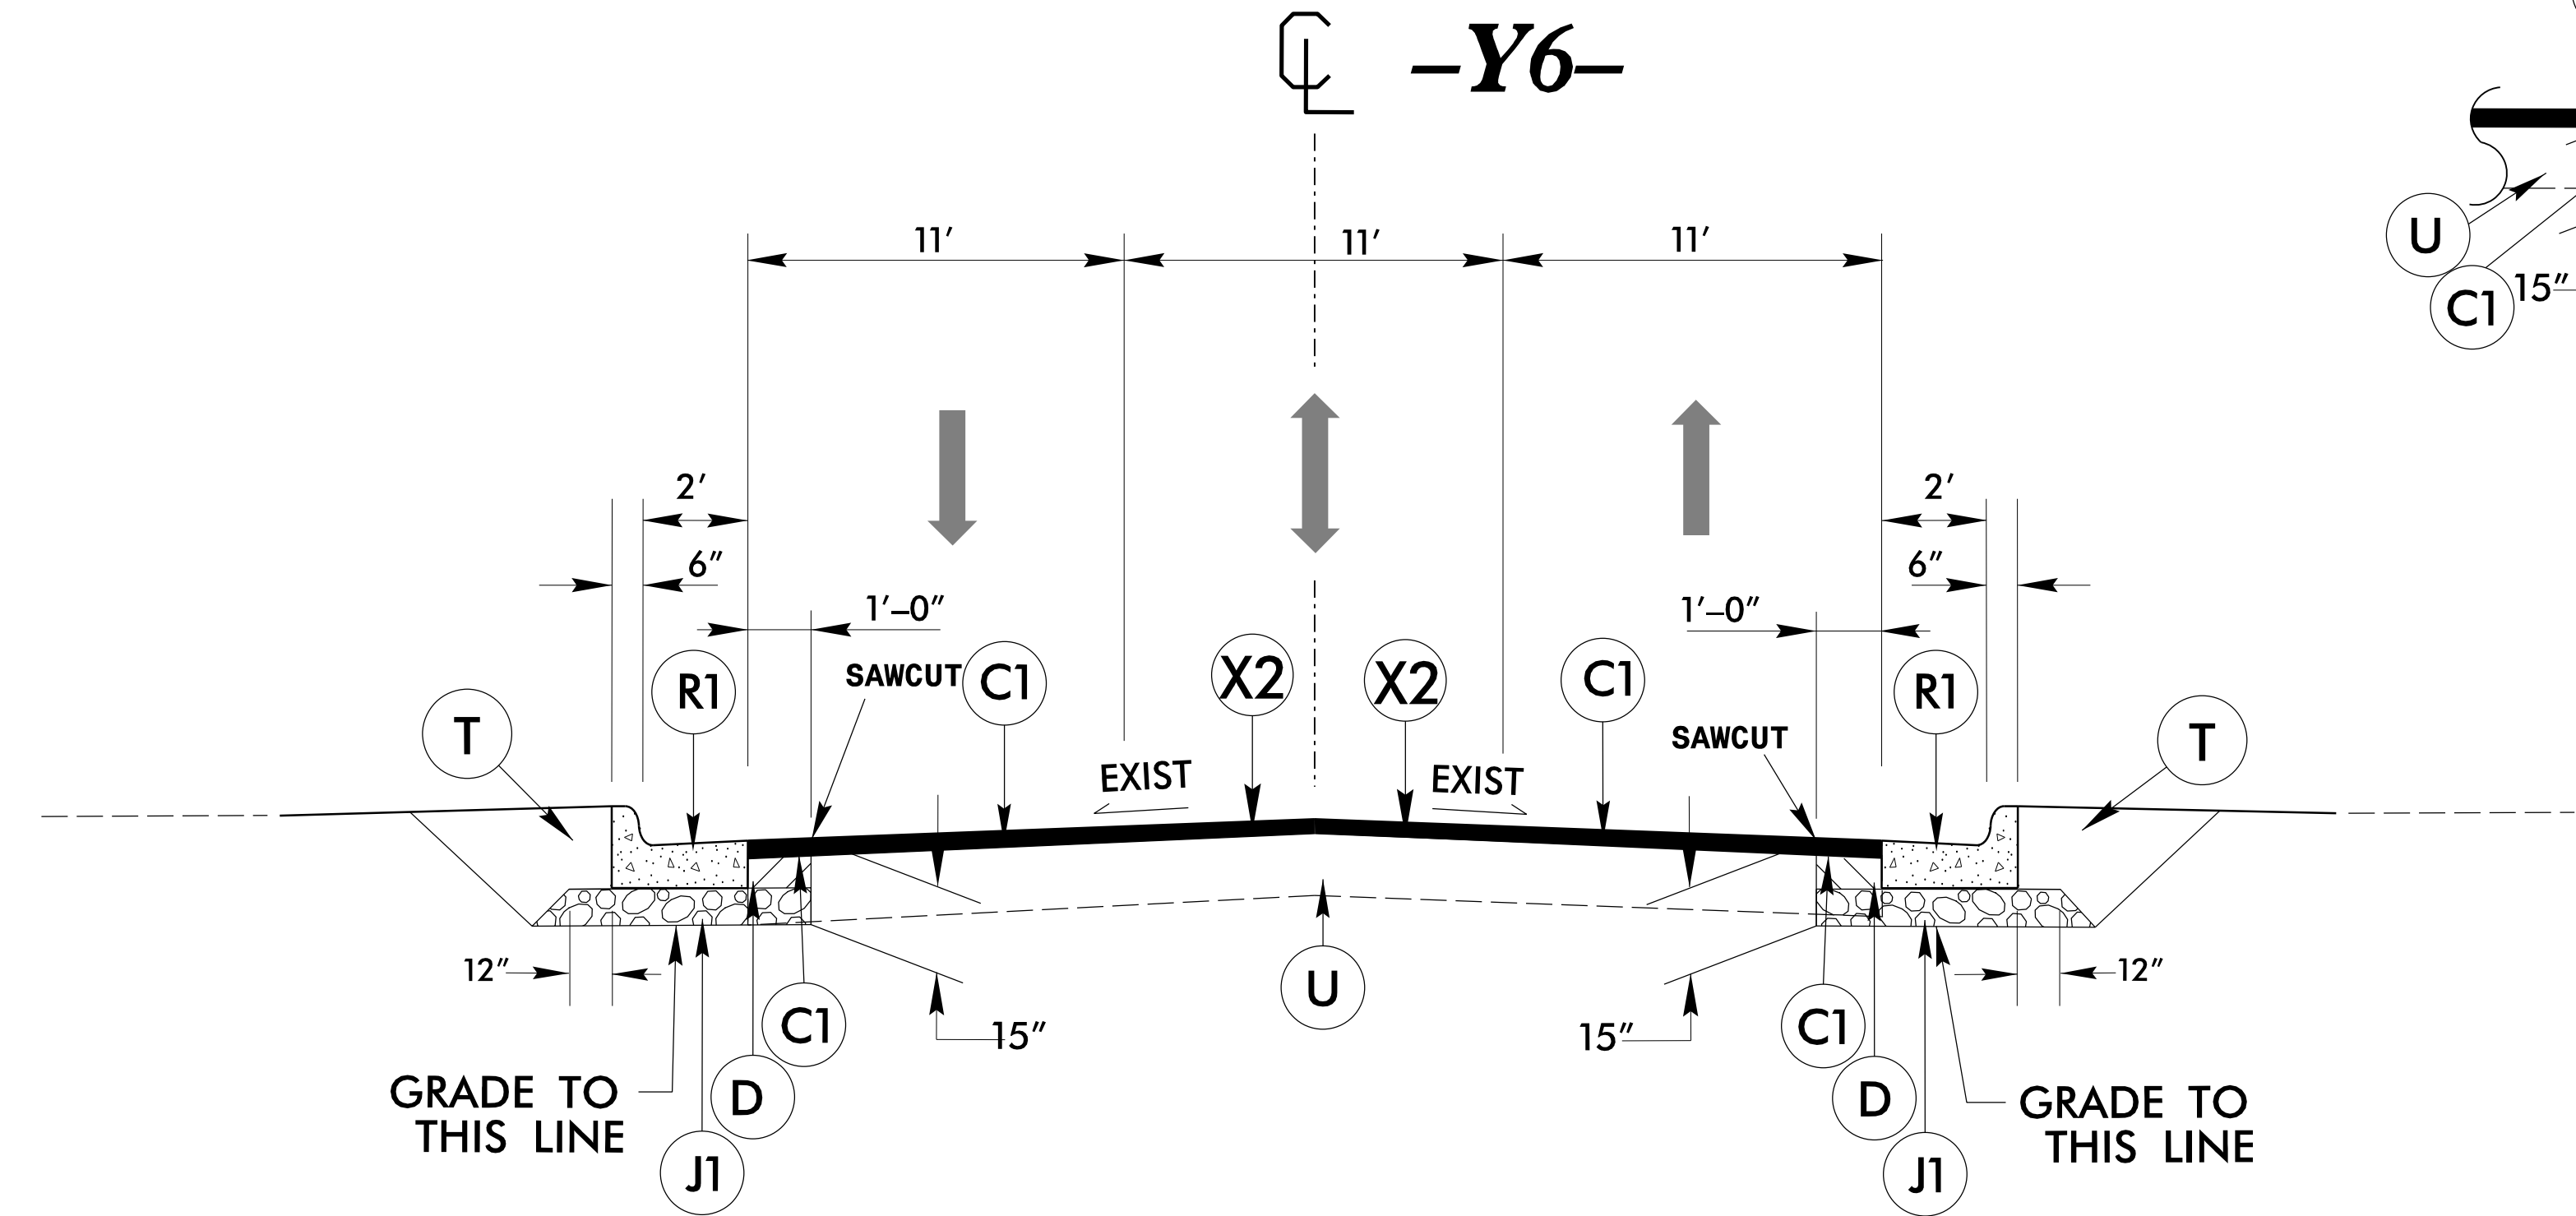

TYPICAL SECTION NO. 9

-Y6- STA. 10+98.63 TO 11+48.61
 -Y6- STA. 11+81.61 TO 12+31.58

C1	3" S9.5B
C2	VAR. S9.5B
D	4" I19.0B
D1	VAR. I19.0B
E	4" B25.0B
E1	VAR. B25.0B
J1	8" ABC
R1	2'-6" C & G
S	4" SIDEWALK
T	EARTH MATERIAL
U	EXIST PAVEMENT
X1	VAR MILLING, 0-4"
X2	4" MILLING
W	WEDGING

NOTE: PAVEMENT EDGE SLOPES ARE 1:1 UNLESS SHOWN OTHERWISE

NOT TO SCALE

8/13/2015 P:\01\5104\RDY_TYP.dgn