



PROJECT REFERENCE NO. U-5104	SHEET NO. 2B-1
RW SHEET NO.	
ROADWAY DESIGN ENGINEER 8/20/2015 SEAL 22568 Steve Scott	HYDRAULICS ENGINEER 8/20/2015 SEAL 33719 Brian Margolici

# INTERSECTION DETAIL SHEET


## -Y5- WEST JORDAN ST

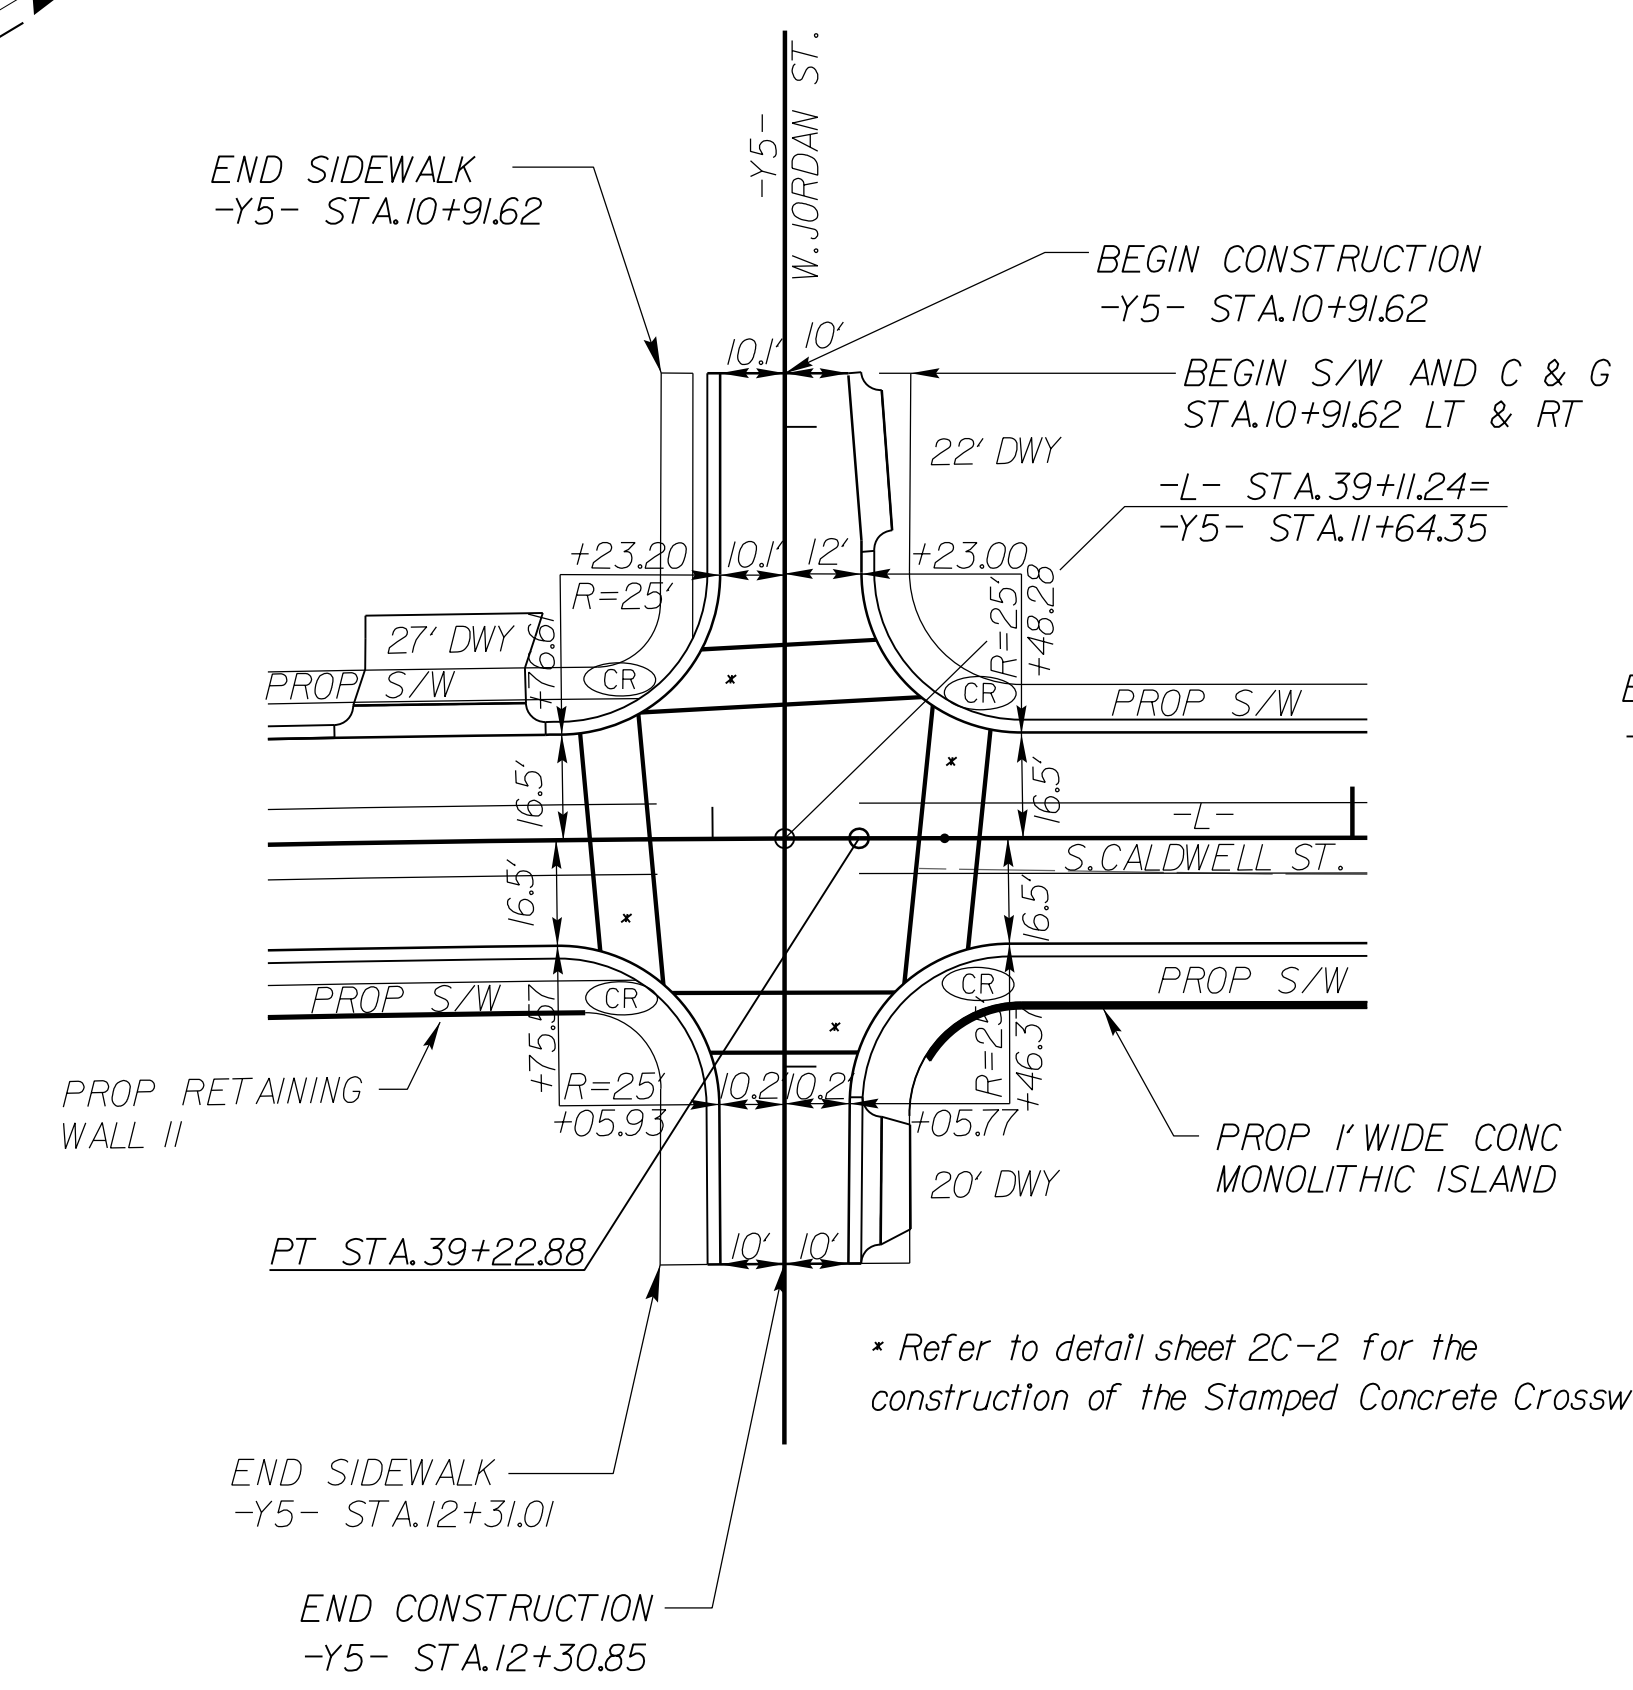


## -Y1- COLWELL

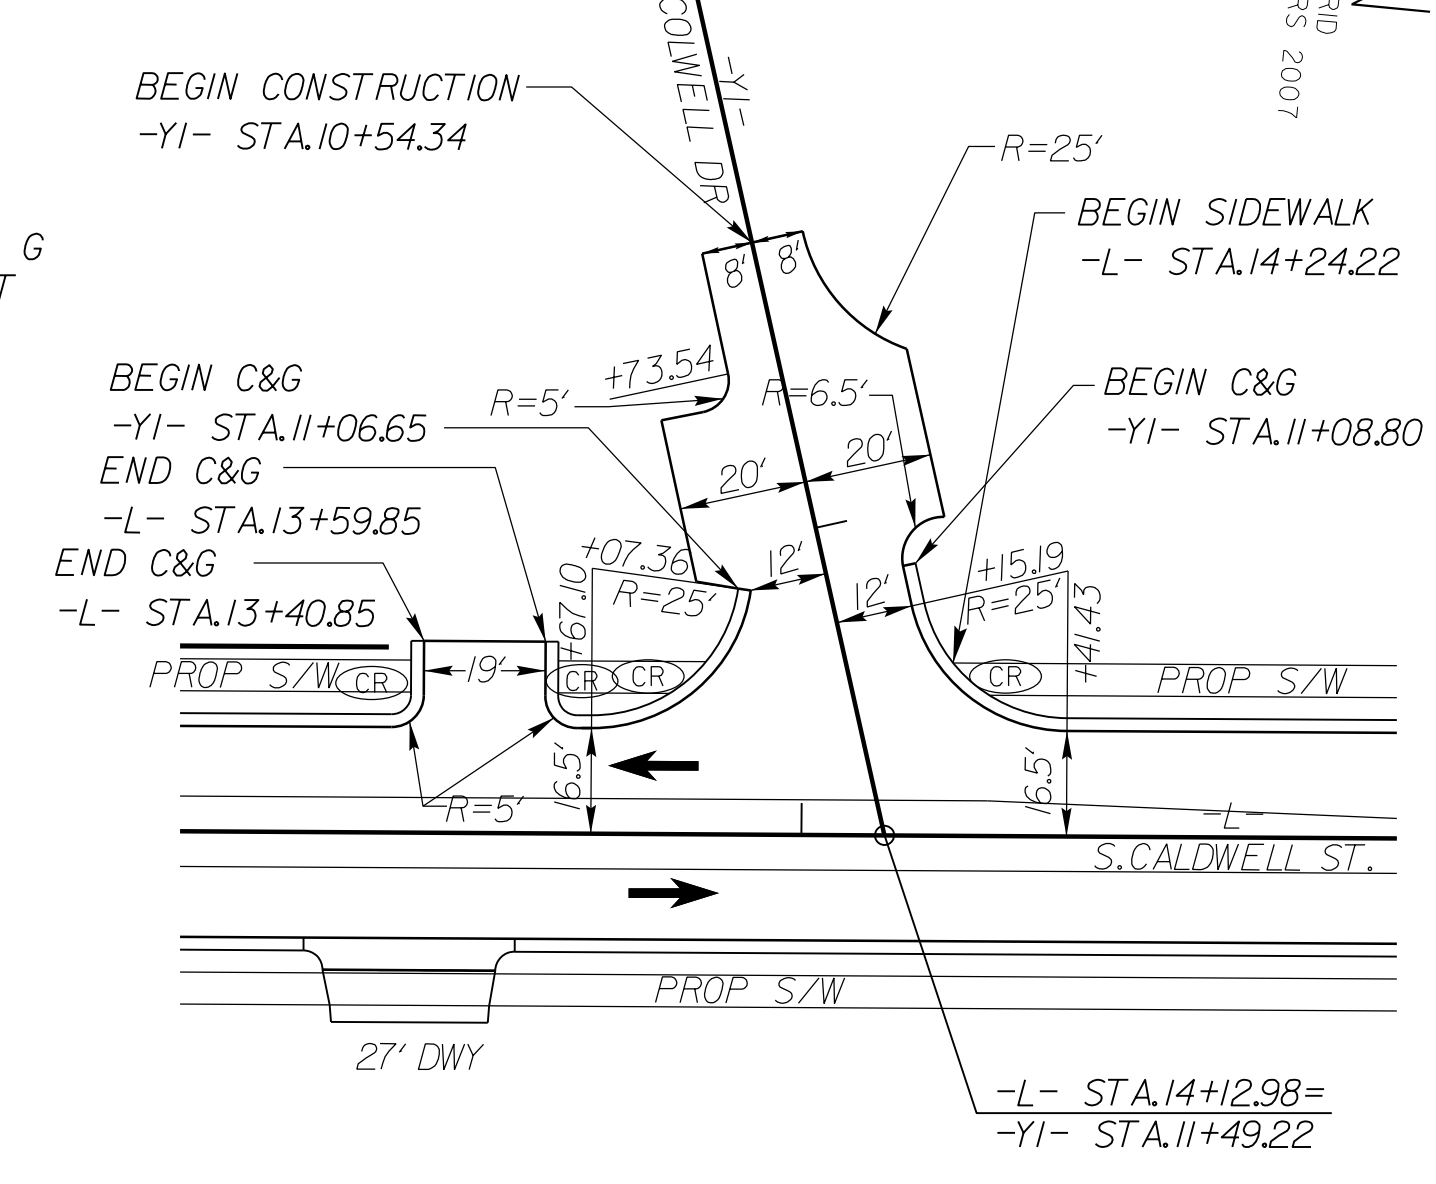

## -Y4- MORGAN ST

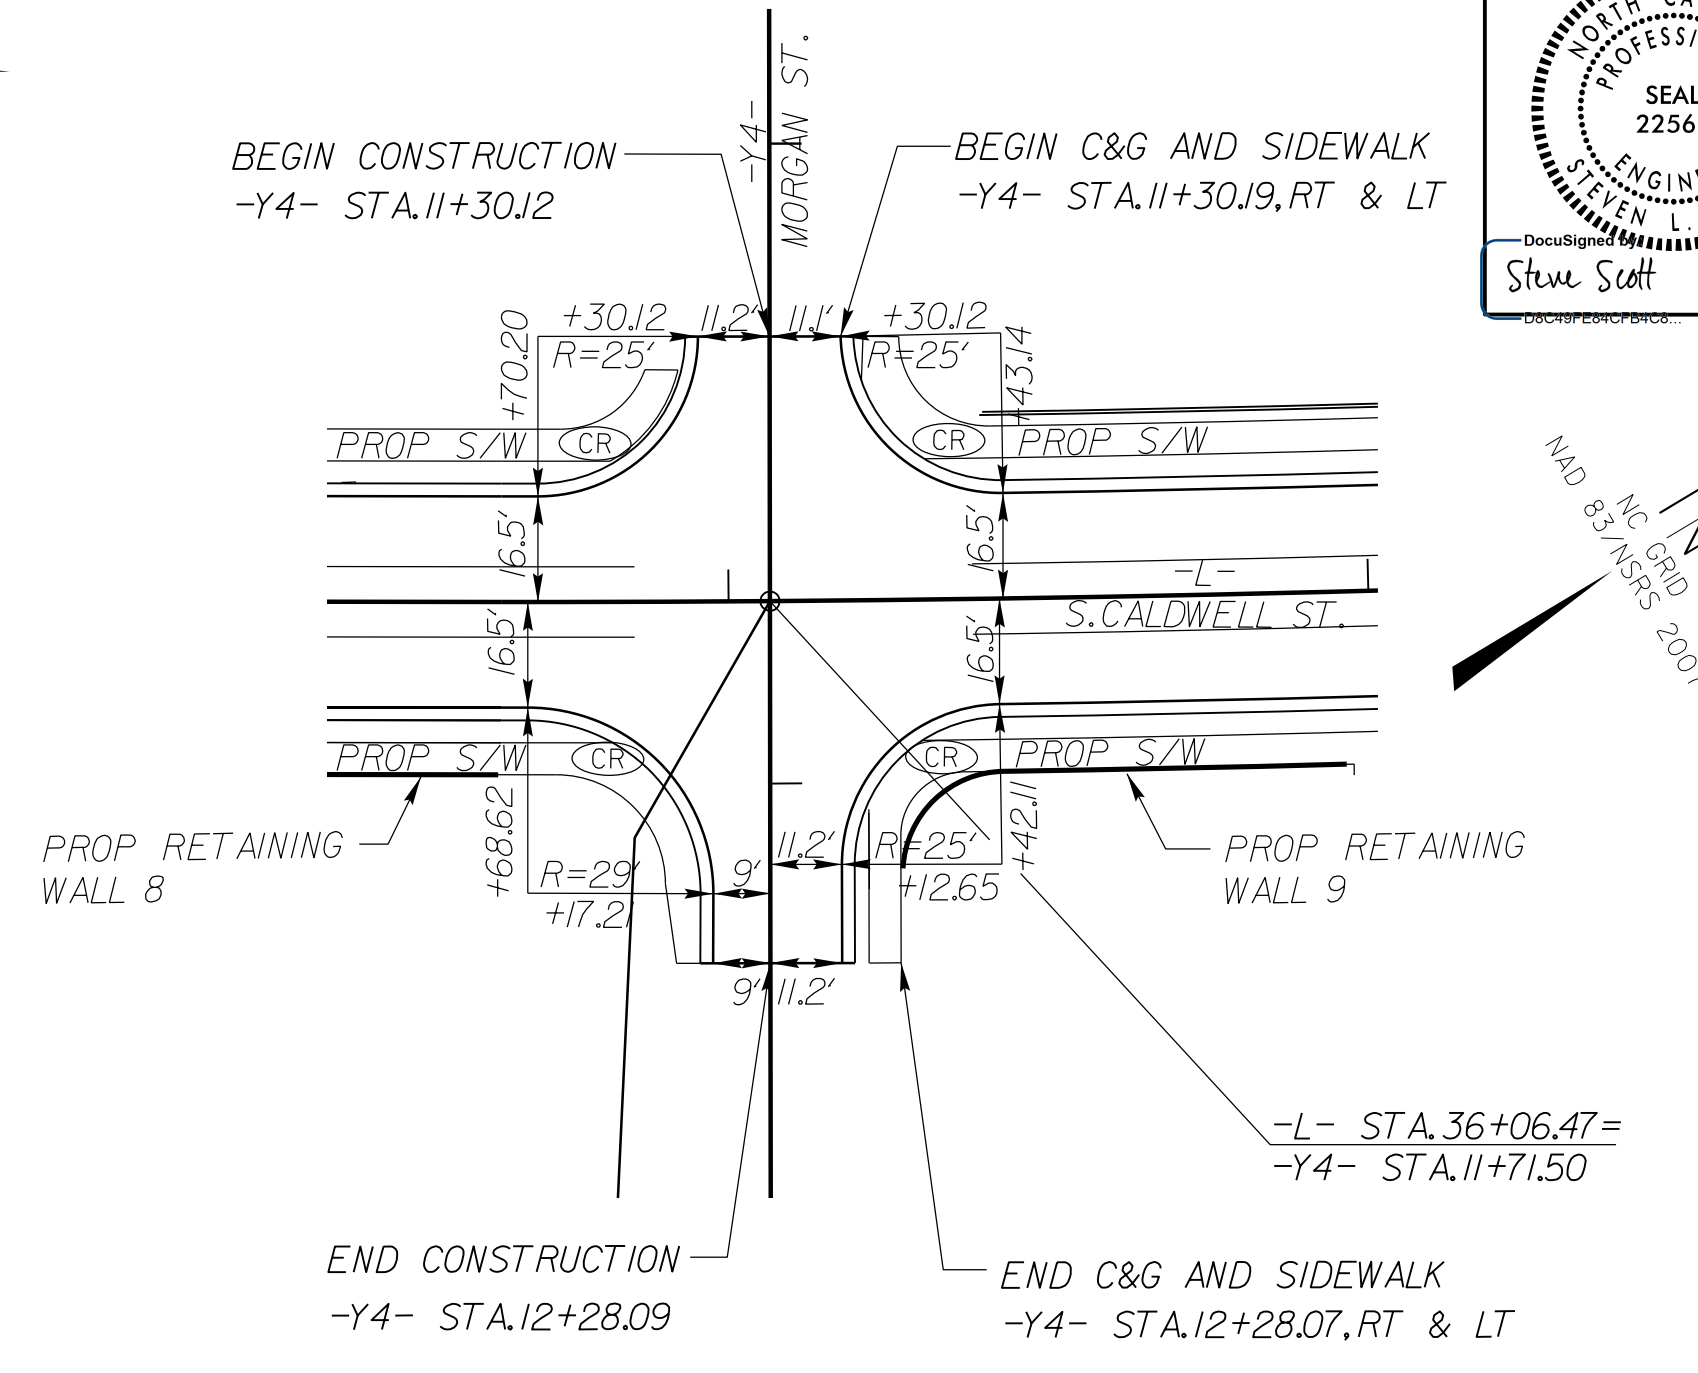

## -Y3- OAKDALE ST

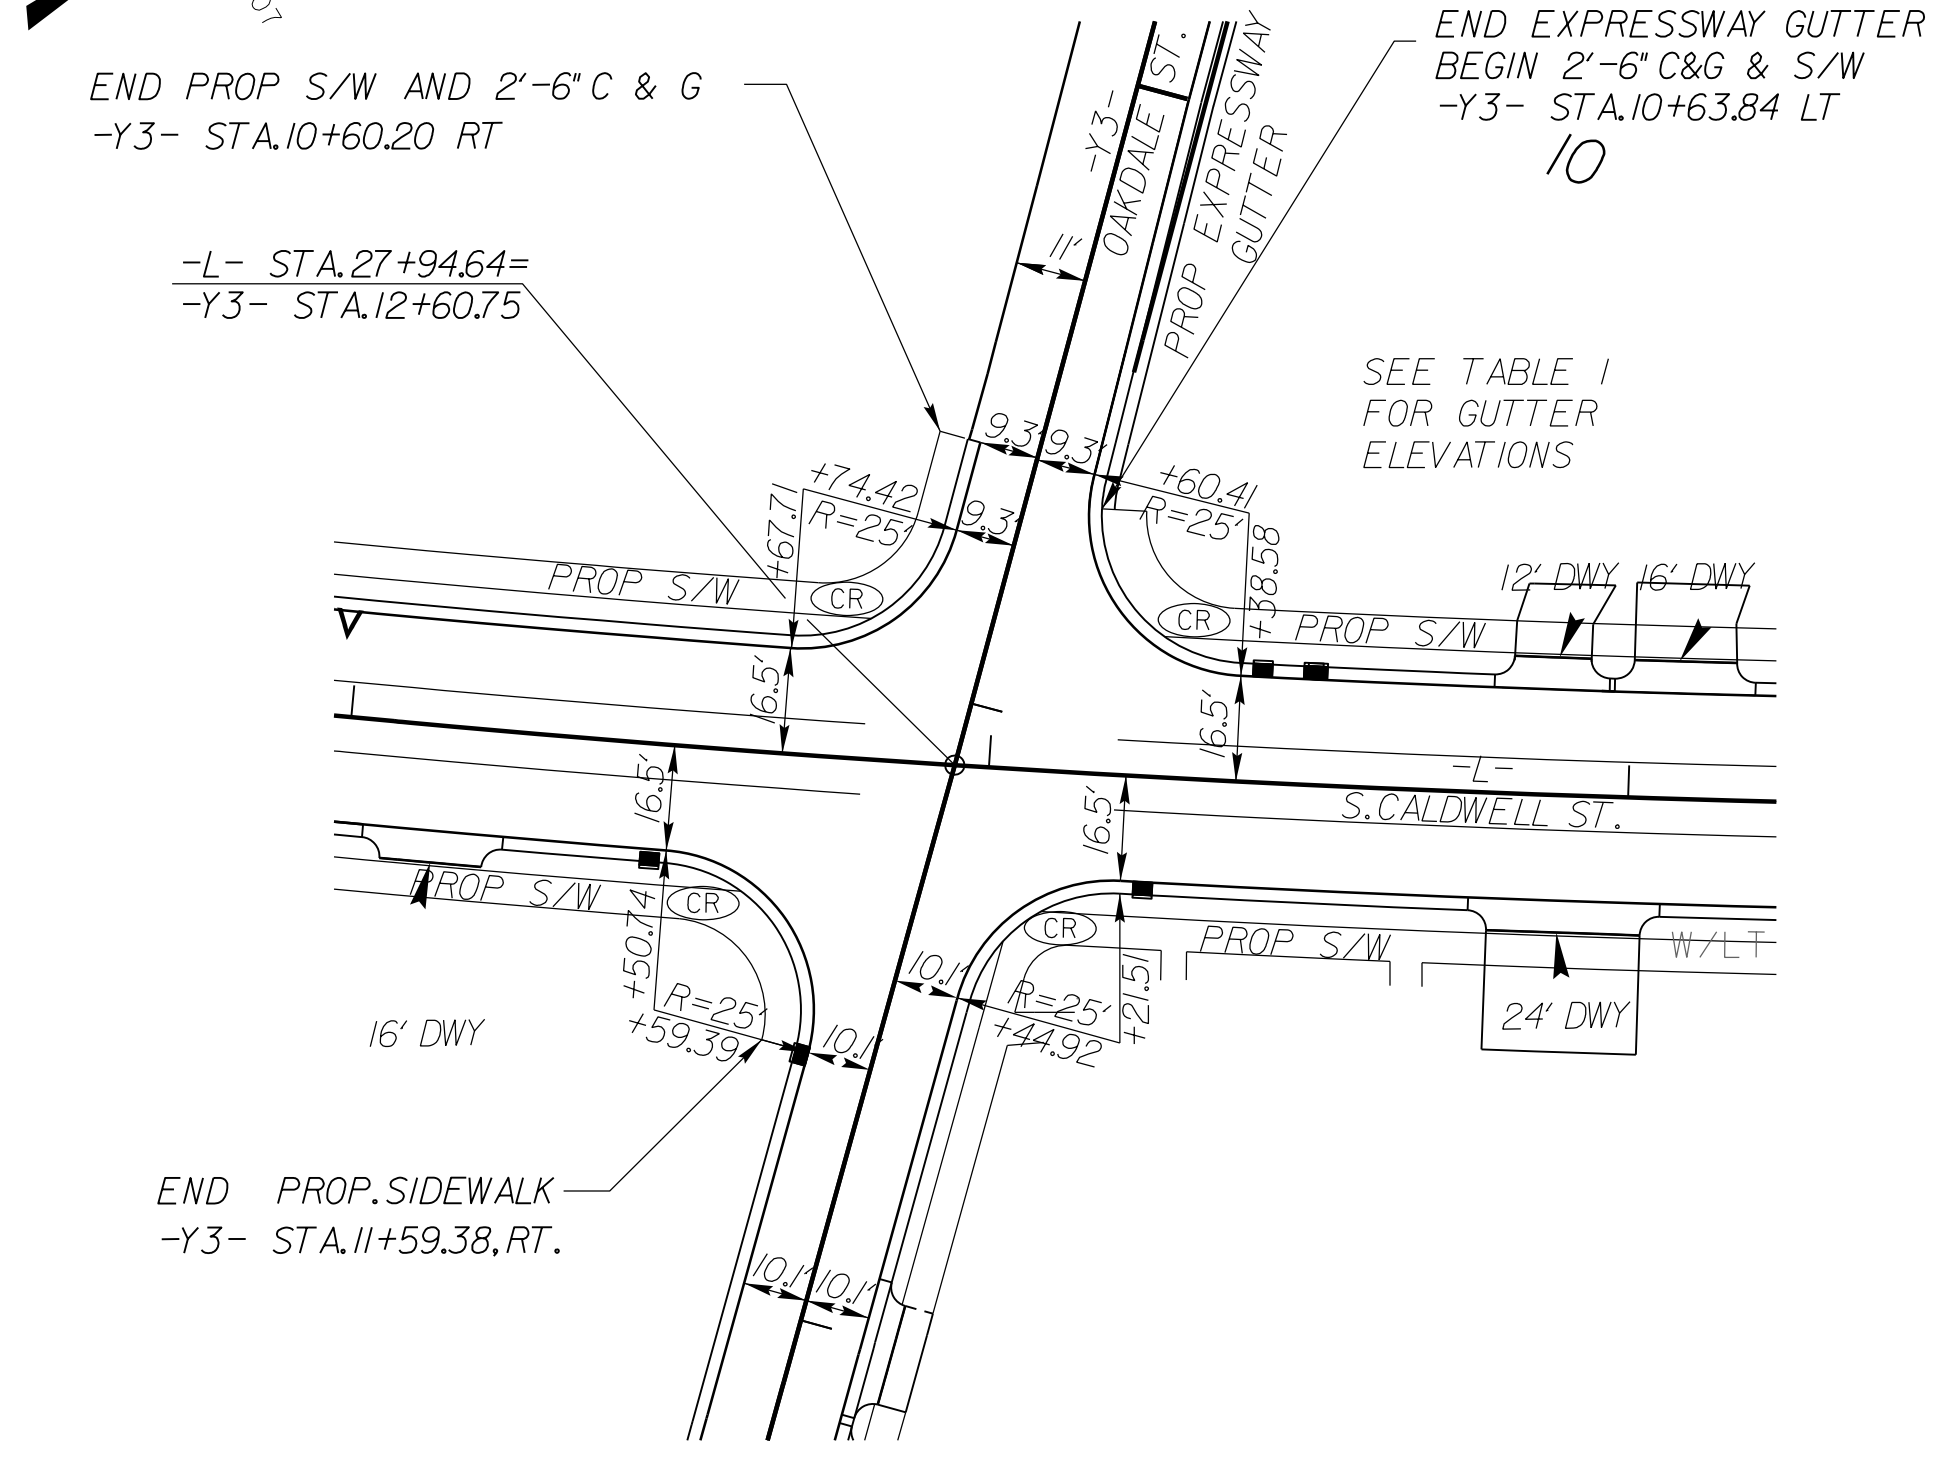

## -Y- / US 64


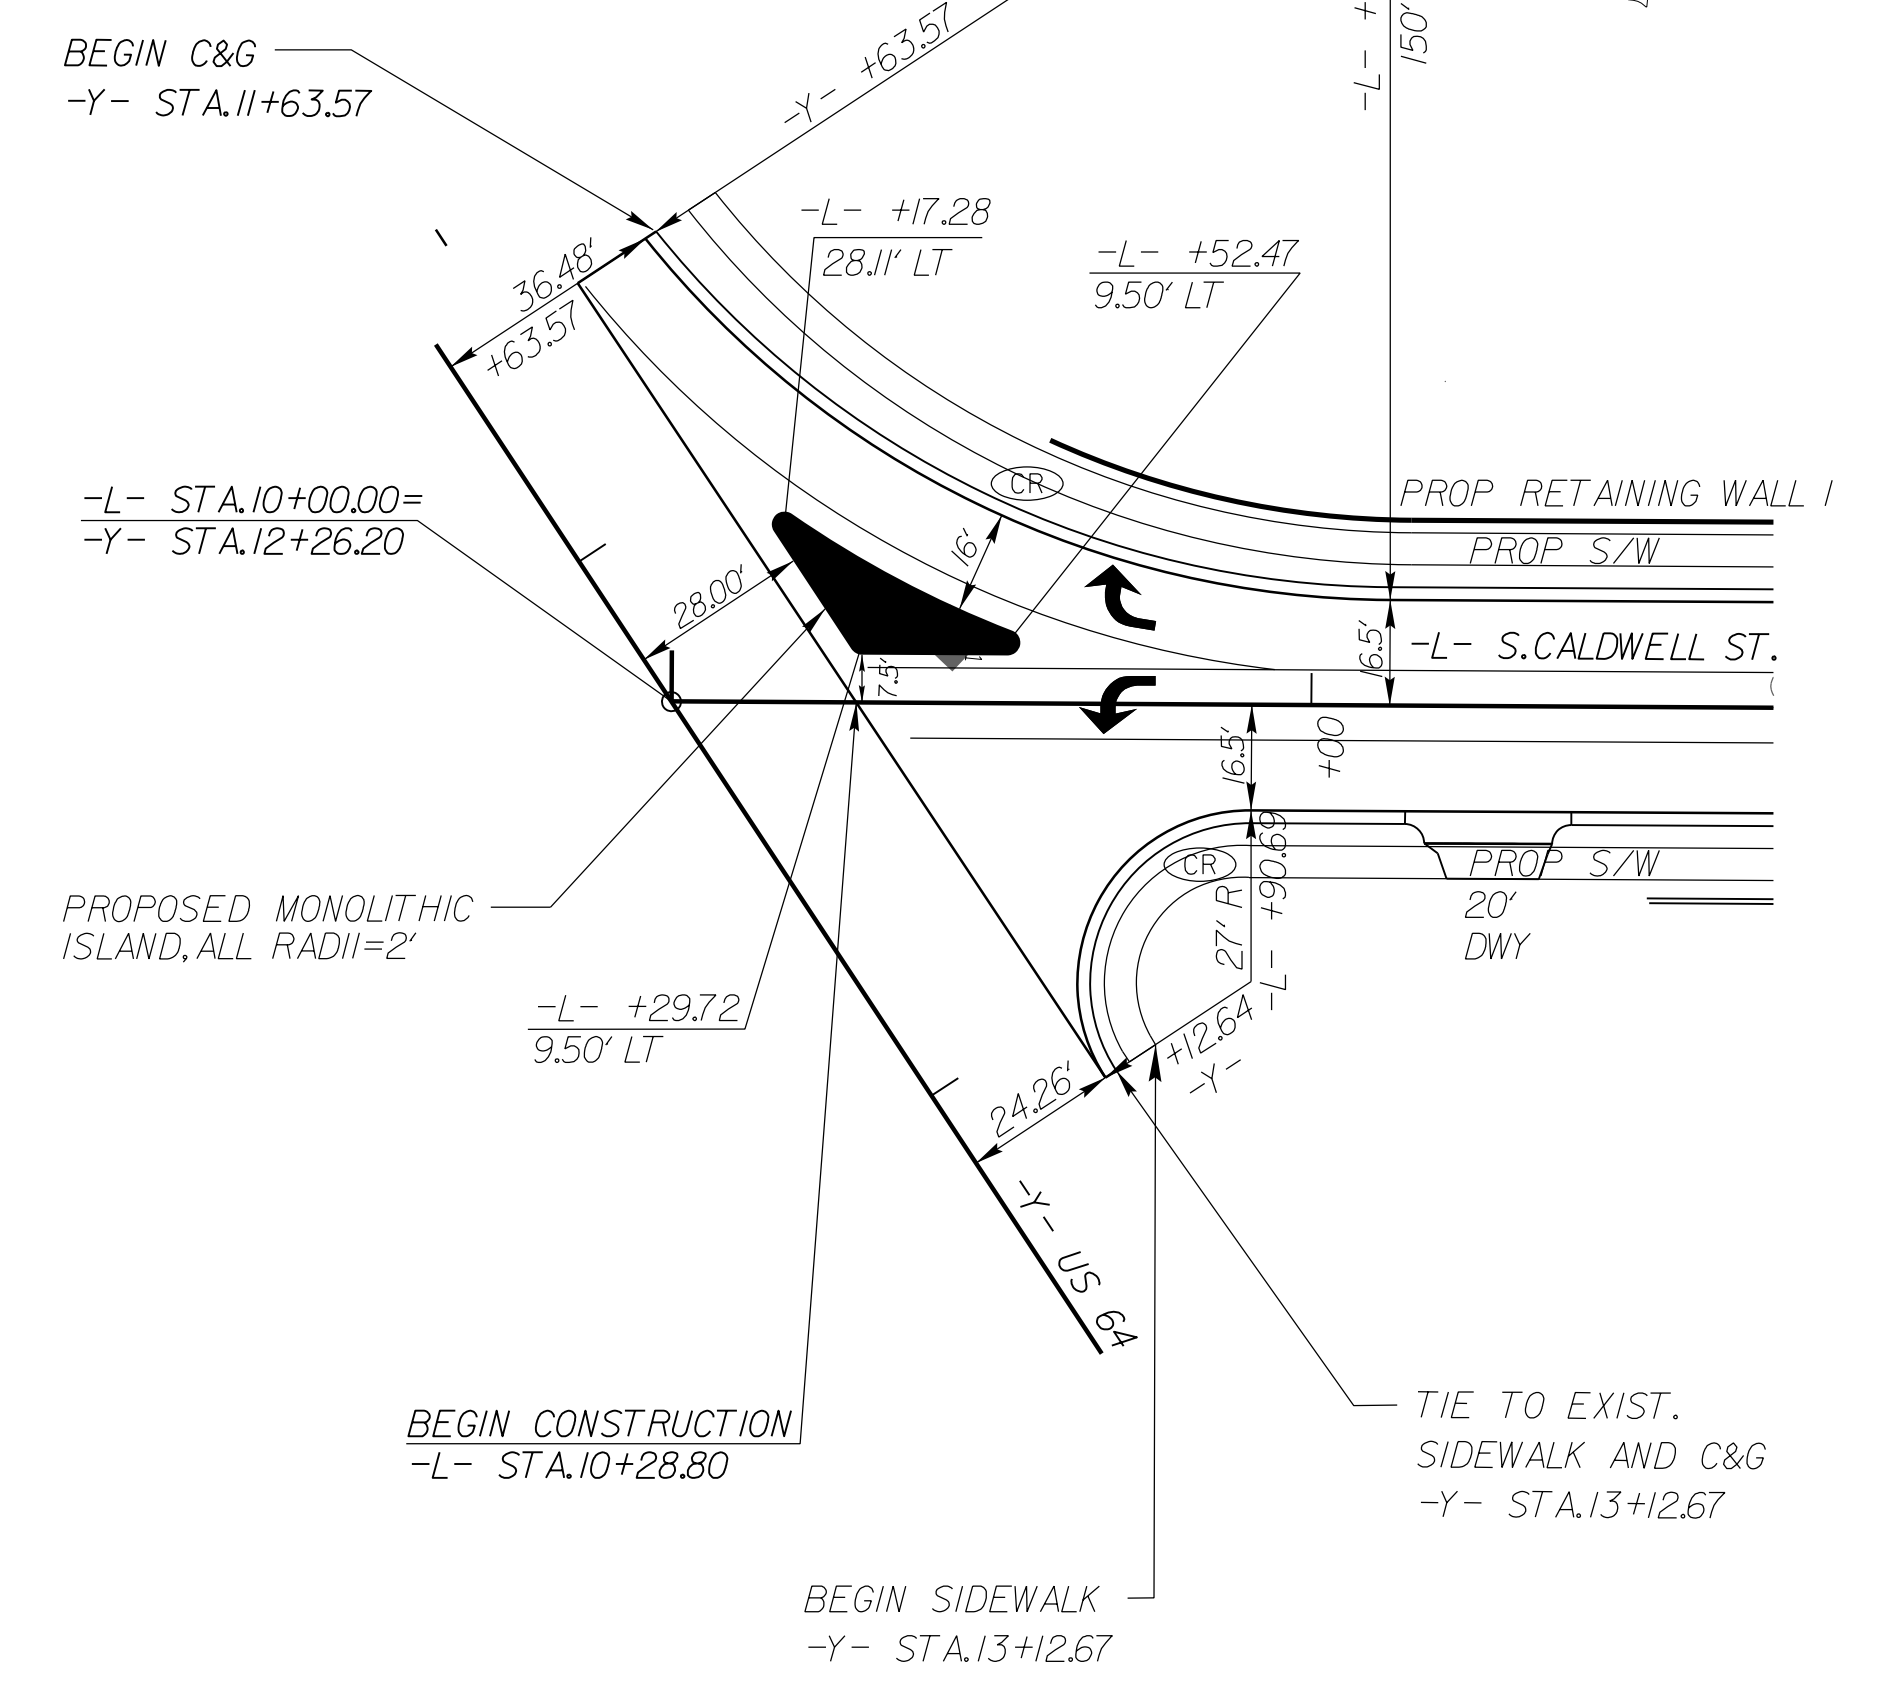


TABLE 1


Point Number	Gutter Coordinates		
	Northing	Easting	Elevation
1	559988.6680	884099.4750	2179.7363
2	559987.3215	884098.5734	2179.7278
3	559983.5586	884095.7675	2179.7008
4	559980.3994	884092.2682	2179.6608
5	559978.0689	884088.3052	2179.6065
6	559976.8330	884084.9594	2179.5490
7	559976.3369	884074.5449	2179.2352
8	559977.8707	884069.5102	2179.1345
9	559980.2334	884065.3343	2179.0534
10	559990.3724	884054.7661	2178.97150
11	559994.6193	884050.5265	2178.9227

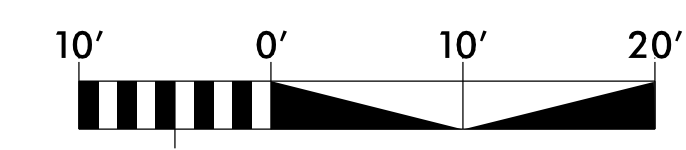

(ENGLISH)

LEGEND

- (CR) CURB RAMP
- MONOLITHIC CONC ISLAND

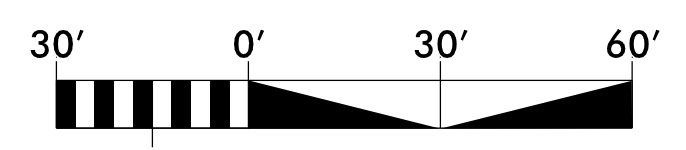

(ENGLISH)

REVISIONS

8/17/09  
8/14/2015  
U:\04\_Rdu\_dtl\_2B-1.dgn  
11:51:00 AM