


5/28/15

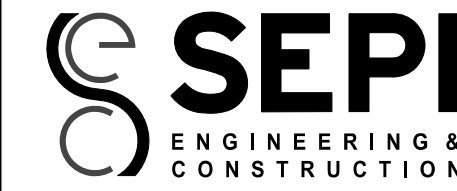


1025 Wade Avenue
Raleigh, NC 27605
Tel: 919-789-9977
Fax: 919-789-9591
License: C-2197


PROJECT REFERENCE NO. U-5104	SHEET NO. 9
ROADWAY DESIGN ENGINEER 8/14/2015	HYDRAULICS ENGINEER 8/14/2015
DocuSign Steve Scott	DocuSign Brian Mazrochi

-Y4-


BM #4 ELEVATION = 2193.63'
N 884342.9760 E 560712.8954
-Y4- STATION 10+00.00 (17.20') RT

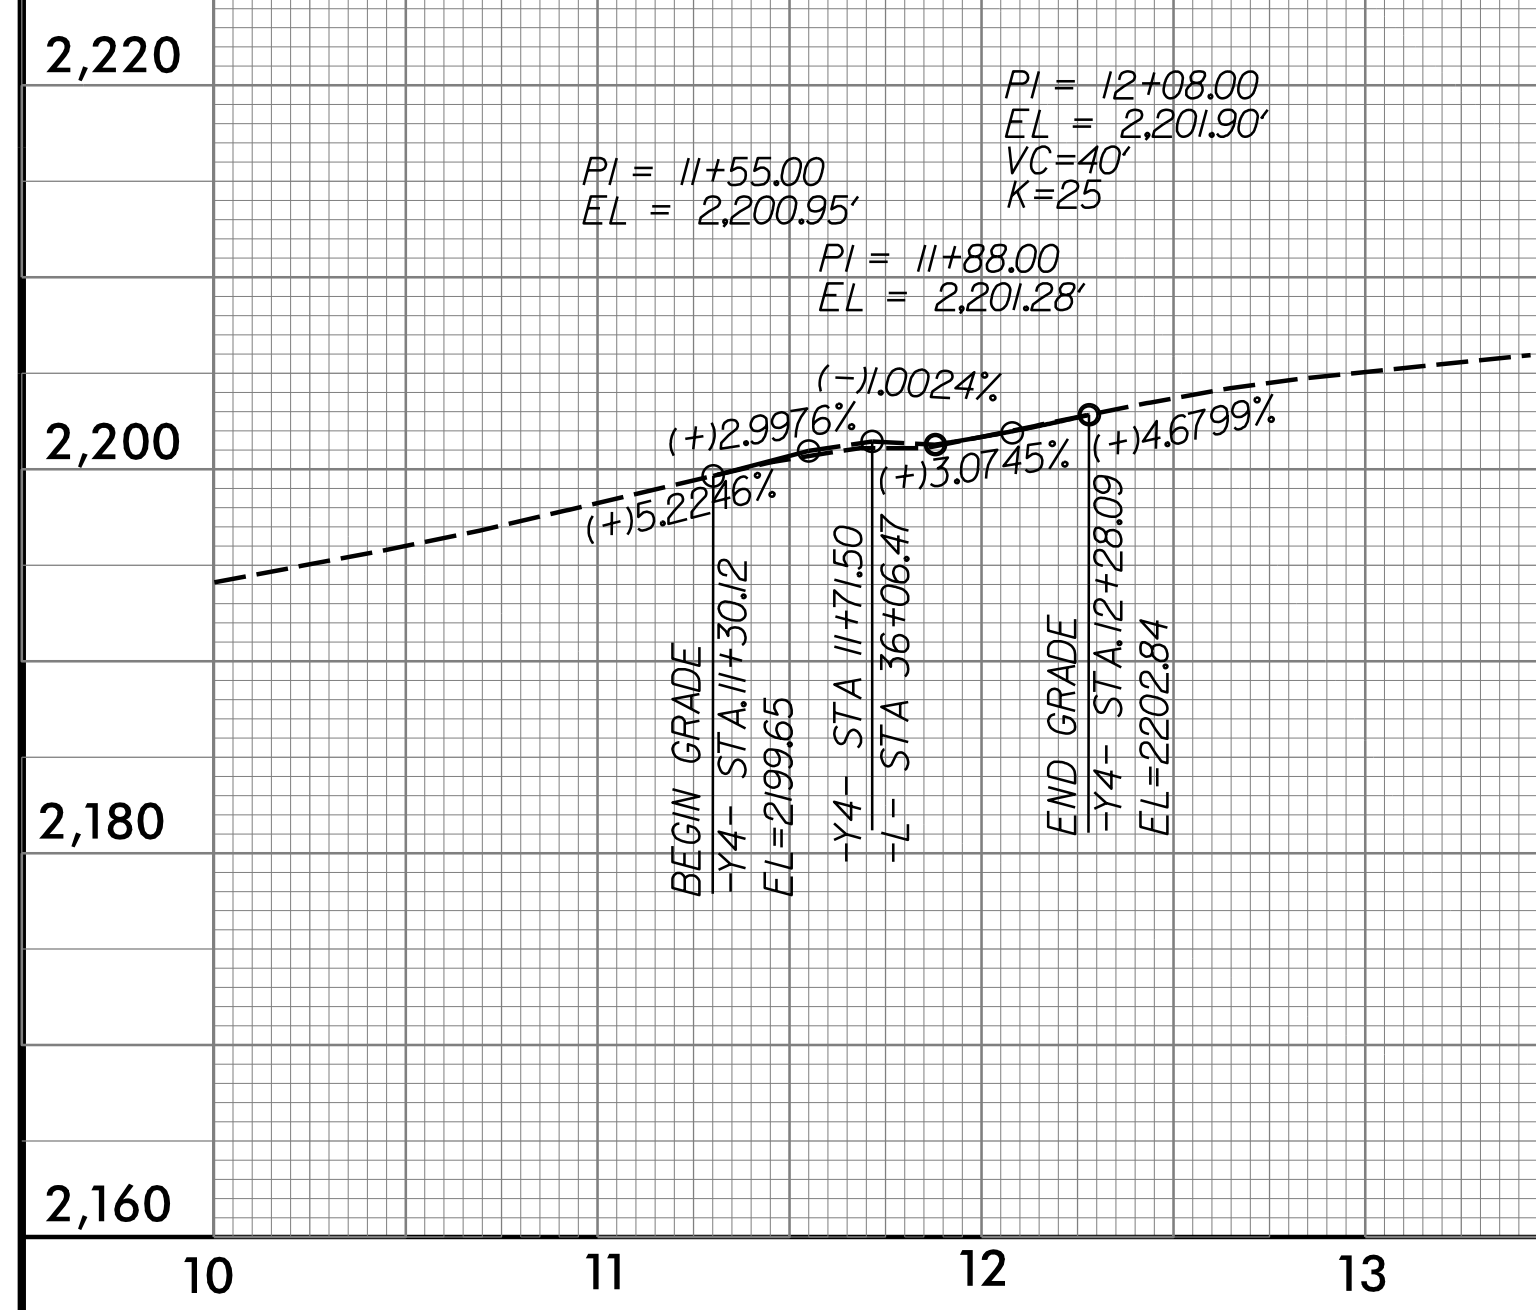

-Y5-

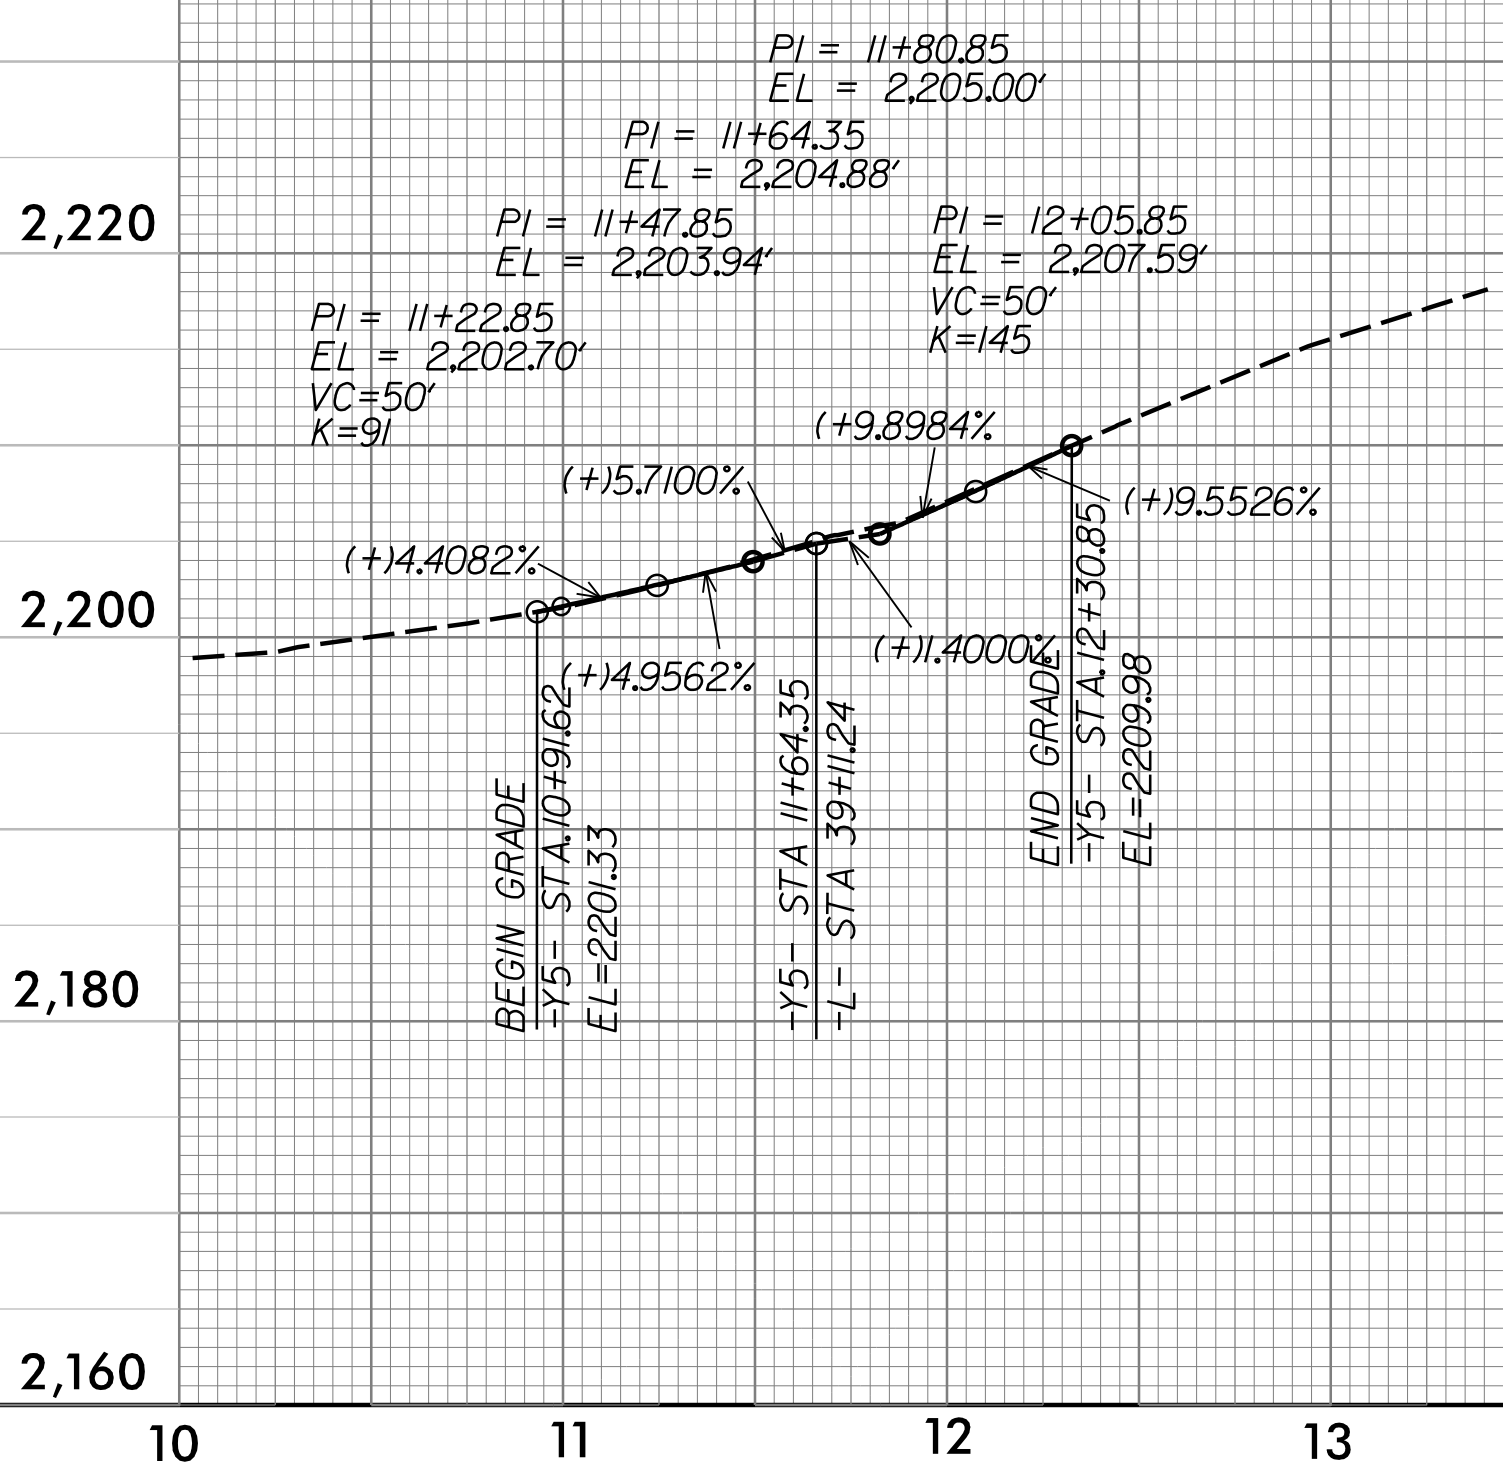

-DR2-

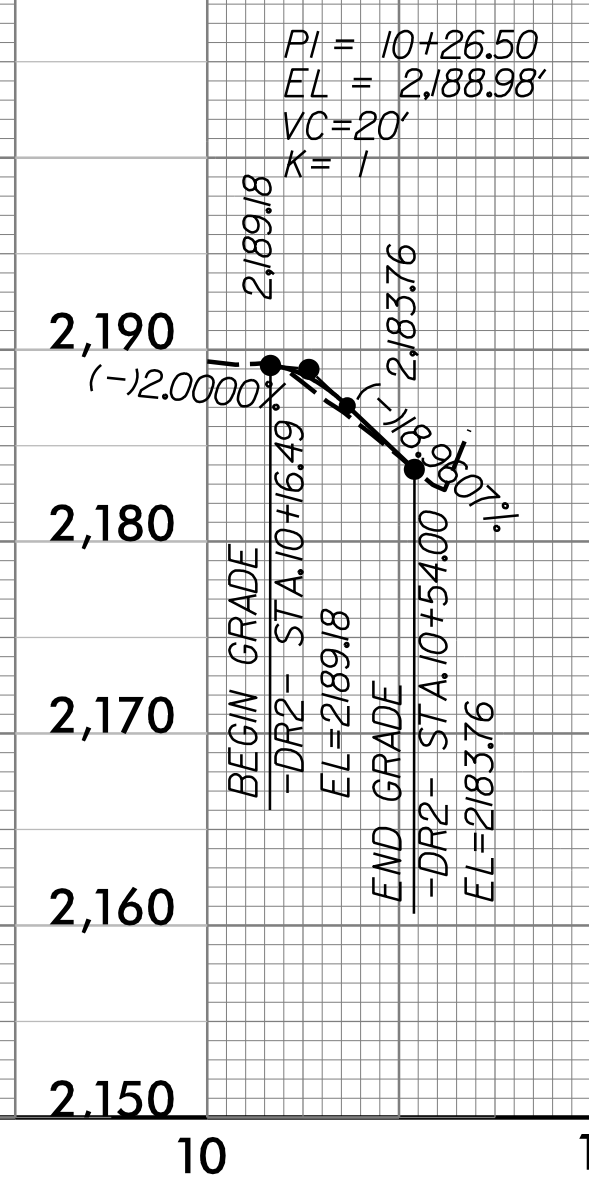

NOTE: FOR PLAN VIEW SEE SHEETS 5 & 6

8/13/2015 5:04:10 PM
I:\Projects\U-5104_r.dwg - p109.dgn