
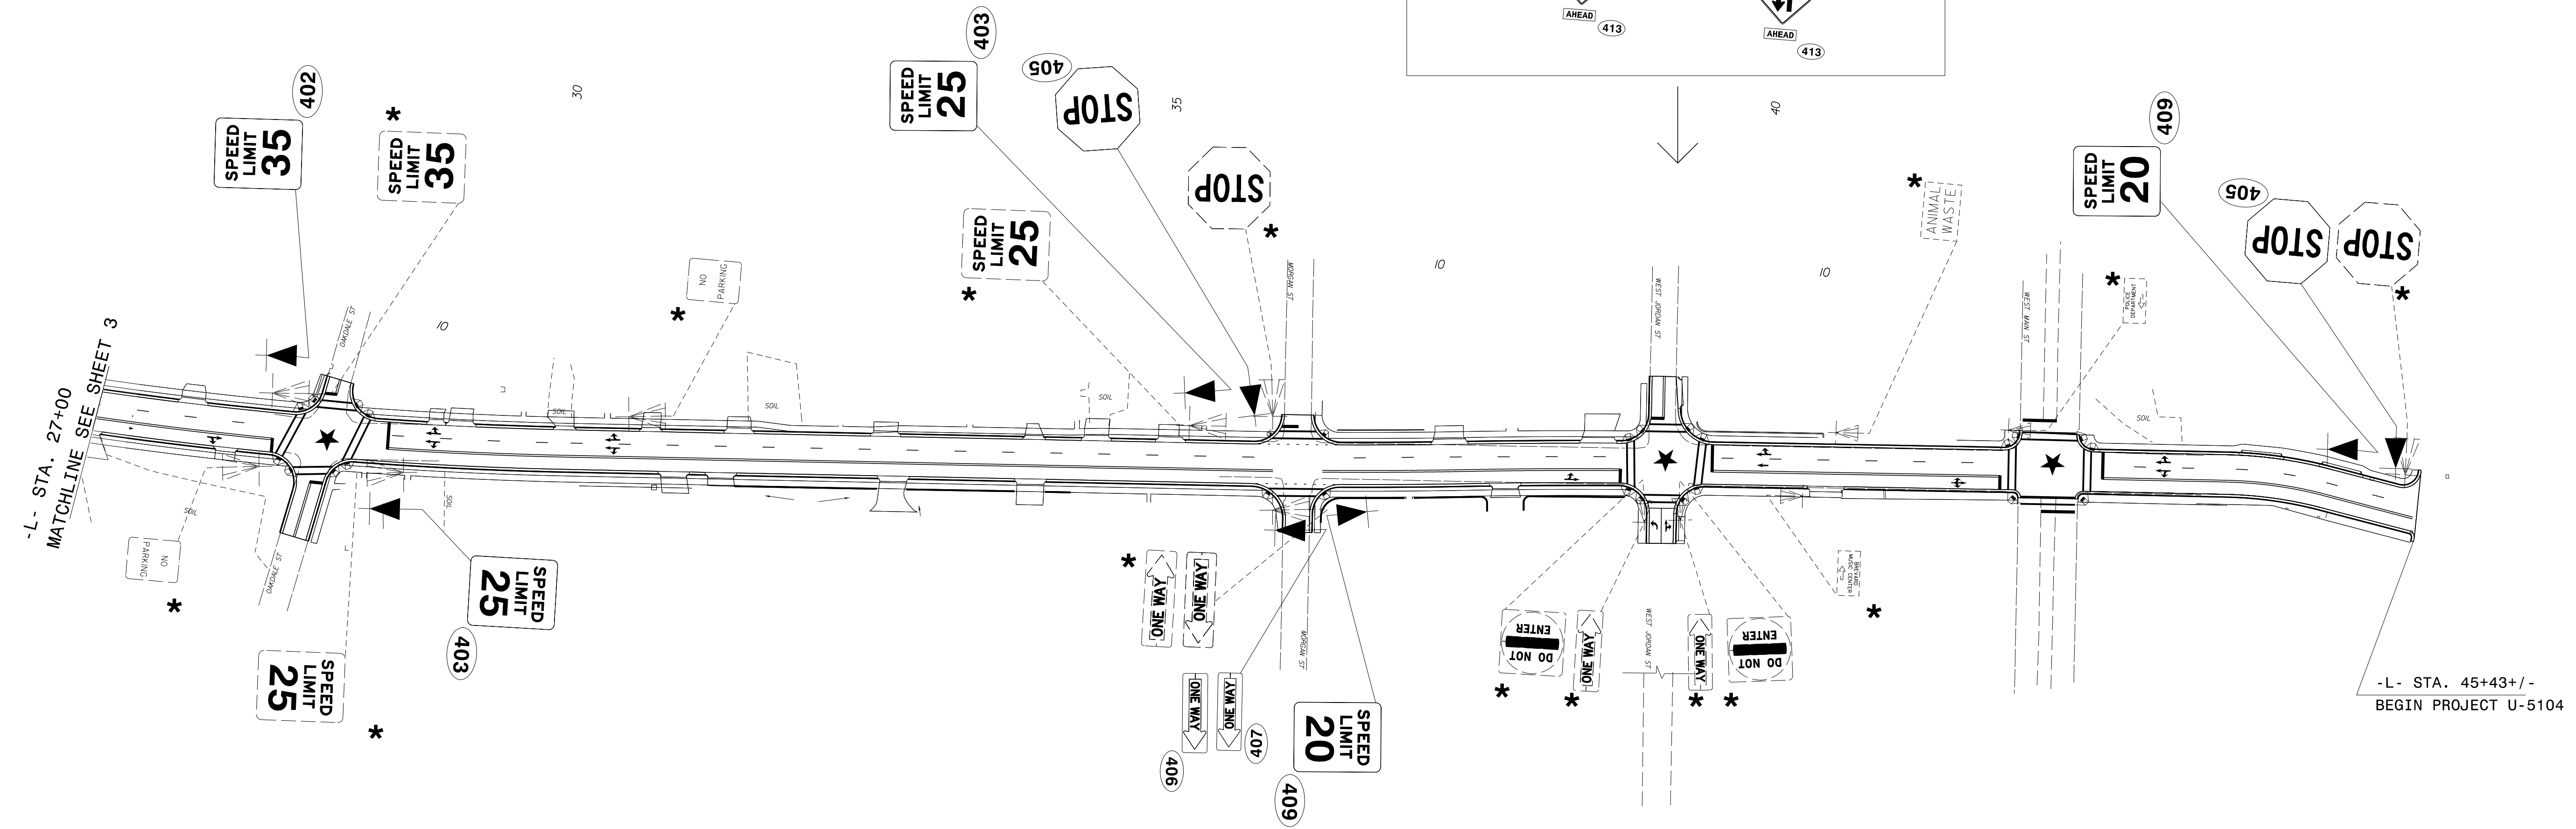


PROPOSED SIGNING FOR
BELOW INTERSECTION

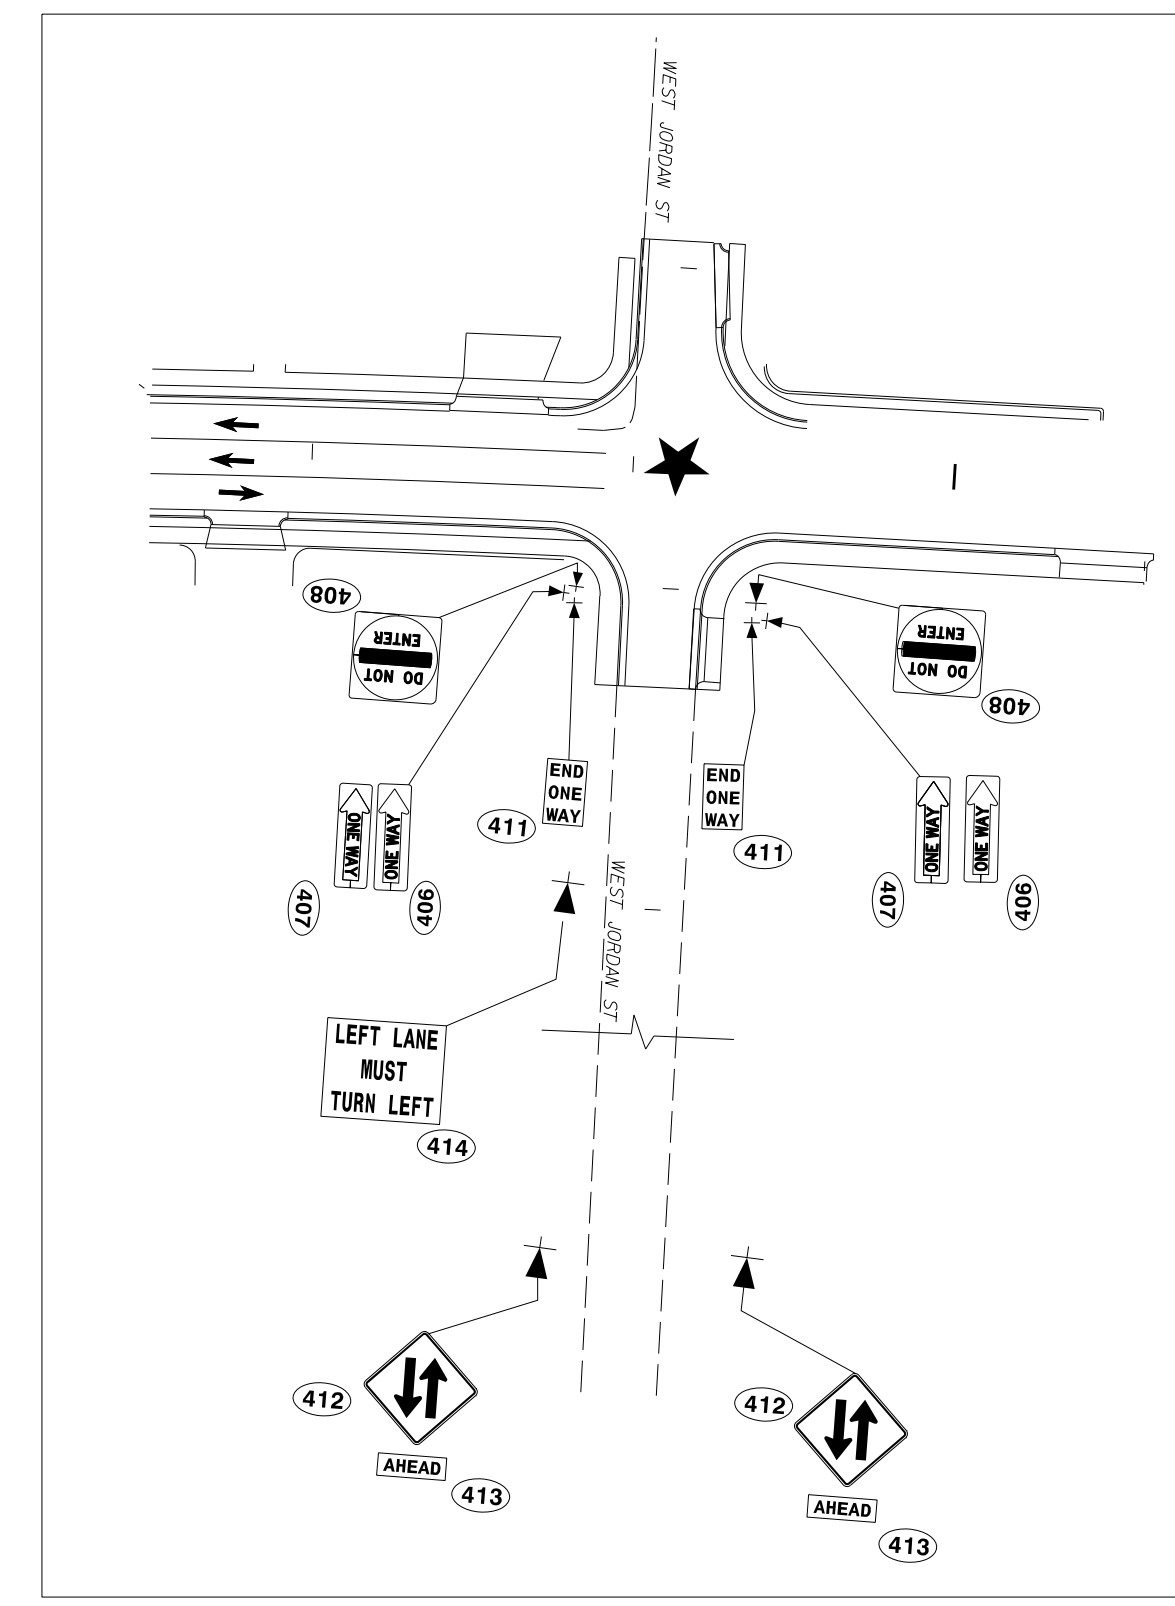

* Disposal of Sign System, U-Channel

**SIGNING PLAN
SHEET**