
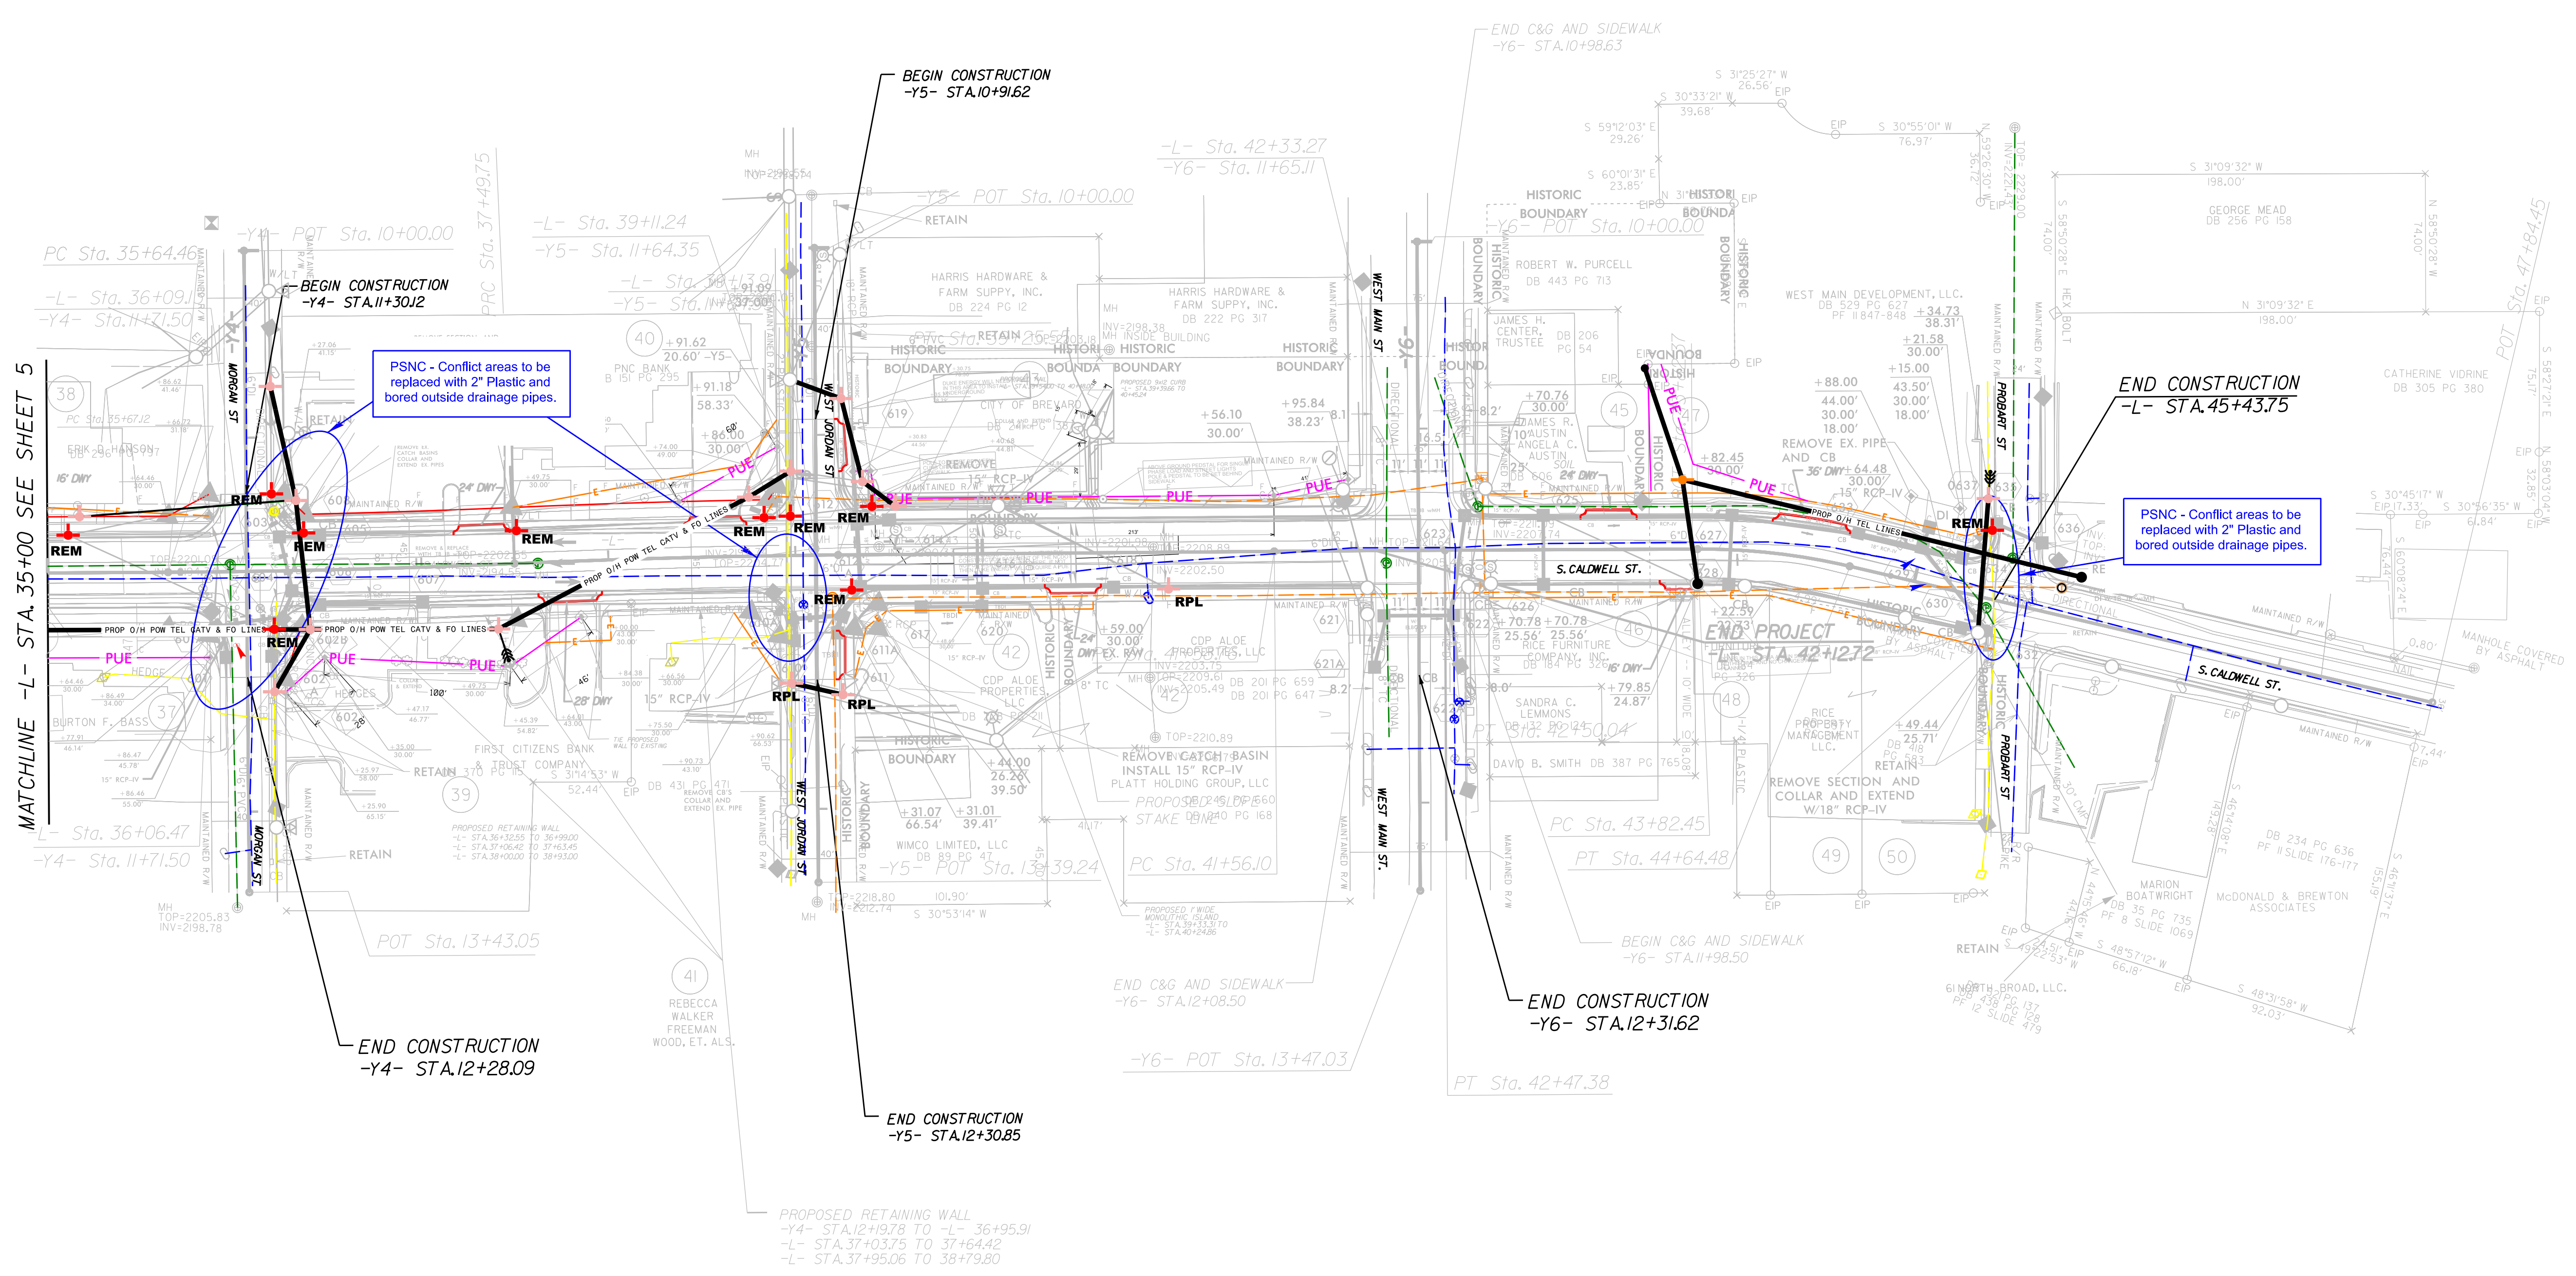


5/14/99

### UTILITIES BY OTHERS

**NOTE:**  
 ALL PROPOSED UTILITY WORK SHOWN ON THIS SHEET WILL BE DONE BY OTHERS. NO PAYMENT WILL BE MADE TO THE CONTRACTOR FOR PROPOSED UTILITY WORK SHOWN ON THIS SHEET.

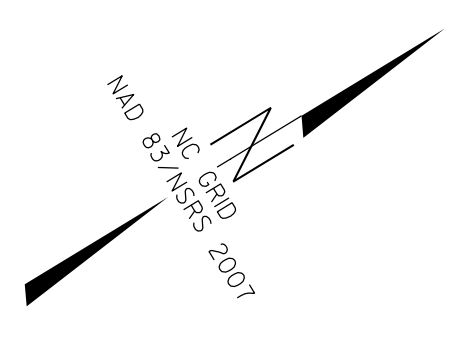

PSNC - Conflict areas to be replaced with 2" Plastic and bored outside drainage pipes.

PSNC - Conflict areas to be replaced with 2" Plastic and bored outside drainage pipes.



Utility Coordination Consultants  
 P.O.Box 450  
 Mineral Springs, NC 28108  
 704-844-9093

JDC