


8/23/99



PROJ. REFERENCE NO.
U-5104

SHEET NO.
X-35

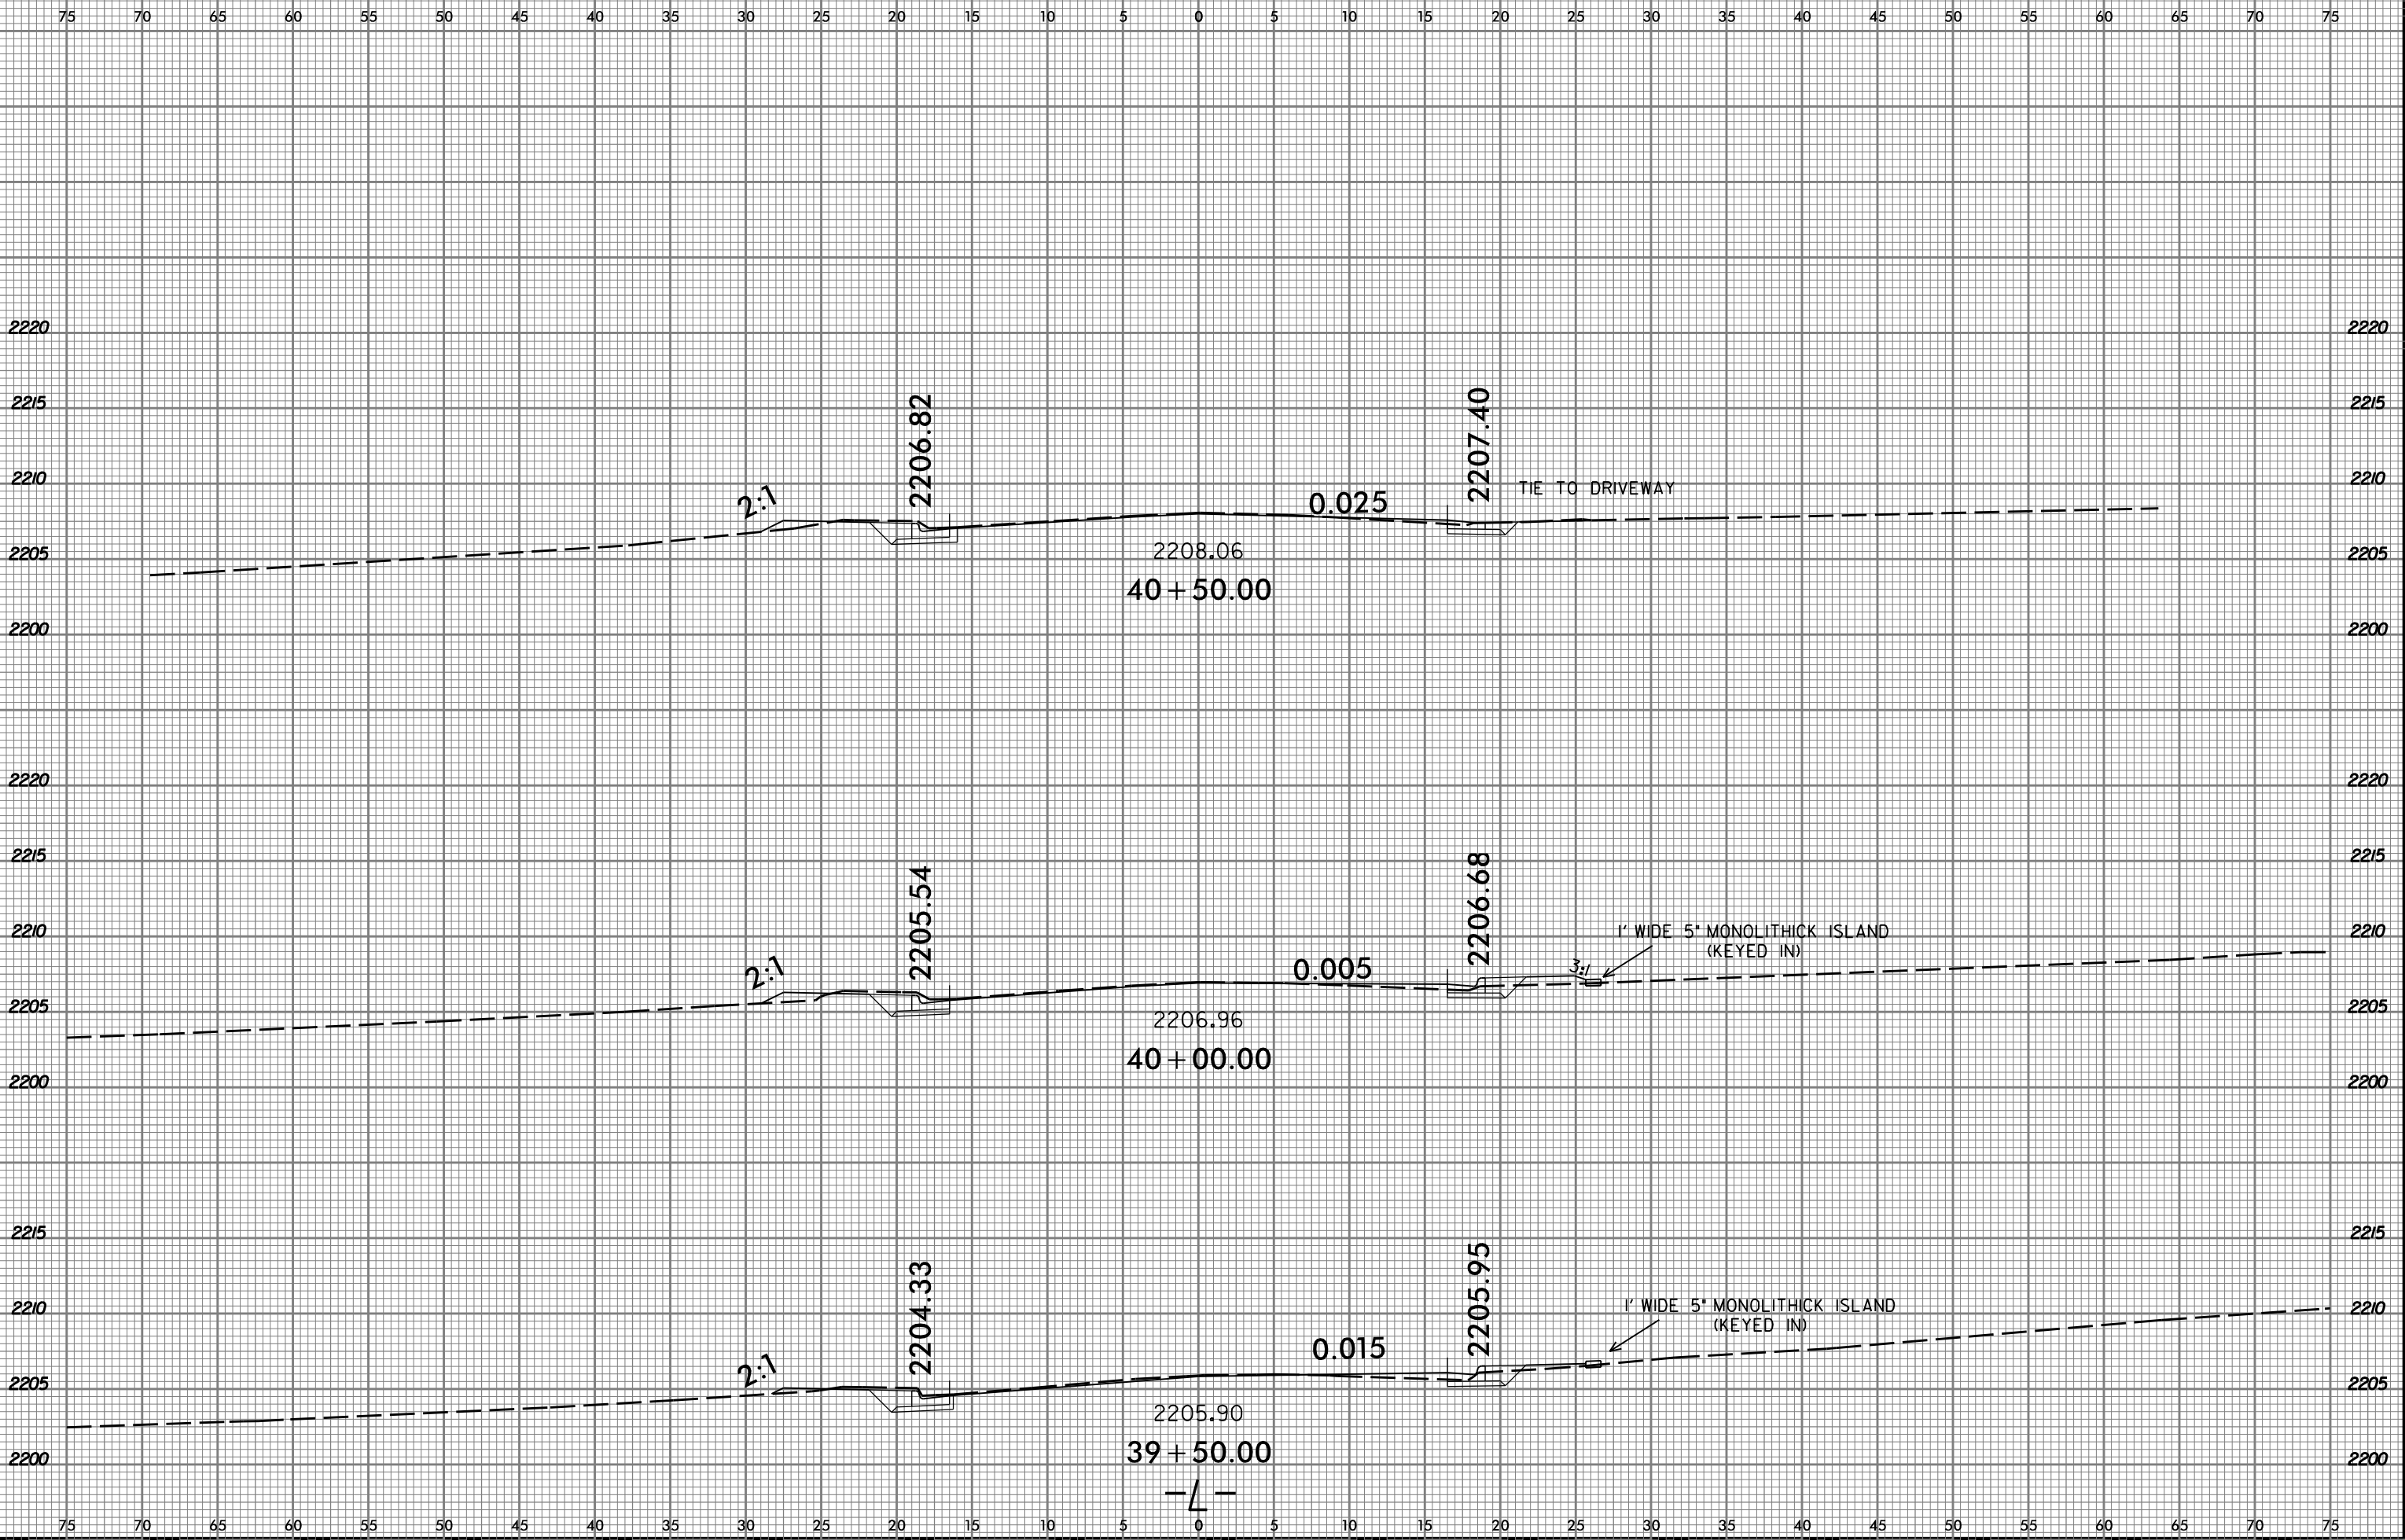

8/17/2015
j:\sc\j5104_Rdy_xpl.L.dgn
j5104baul