


8/23/99



PROJ. REFERENCE NO.	SHEET NO.
U-5104	X-40

75 70 65 60 55 50 45 40 35 30 25 20 15 10 5 0 5 10 15 20 25 30 35 40 45 50 55 60 65 70 75

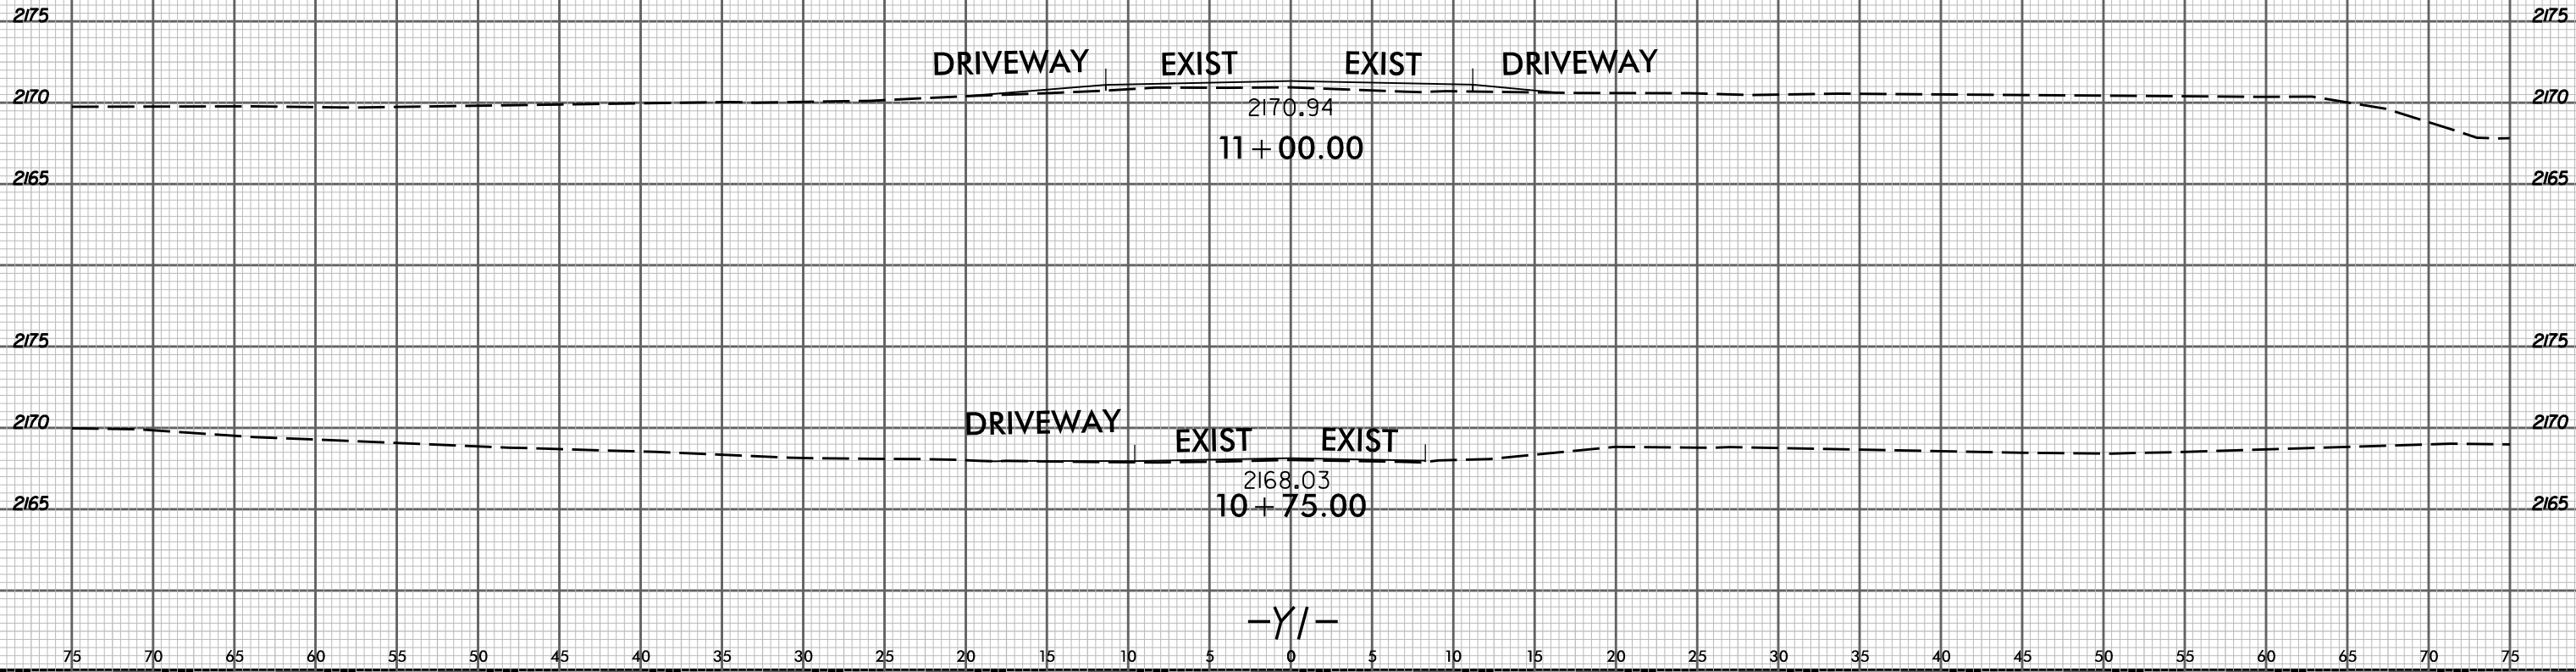

75 70 65 60 55 50 45 40 35 30 25 20 15 10 5 0 5 10 15 20 25 30 35 40 45 50 55 60 65 70 75

8/17/2015  
 J:\S\5104\_r.dwg - xp1.Y1.dgn  
 User: jba