


8/23/99



PROJ. REFERENCE NO.
U-5104

SHEET NO.
X-42

75 70 65 60 55 50 45 40 35 30 25 20 15 10 5 0 5 10 15 20 25 30 35 40 45 50 55 60 65 70 75

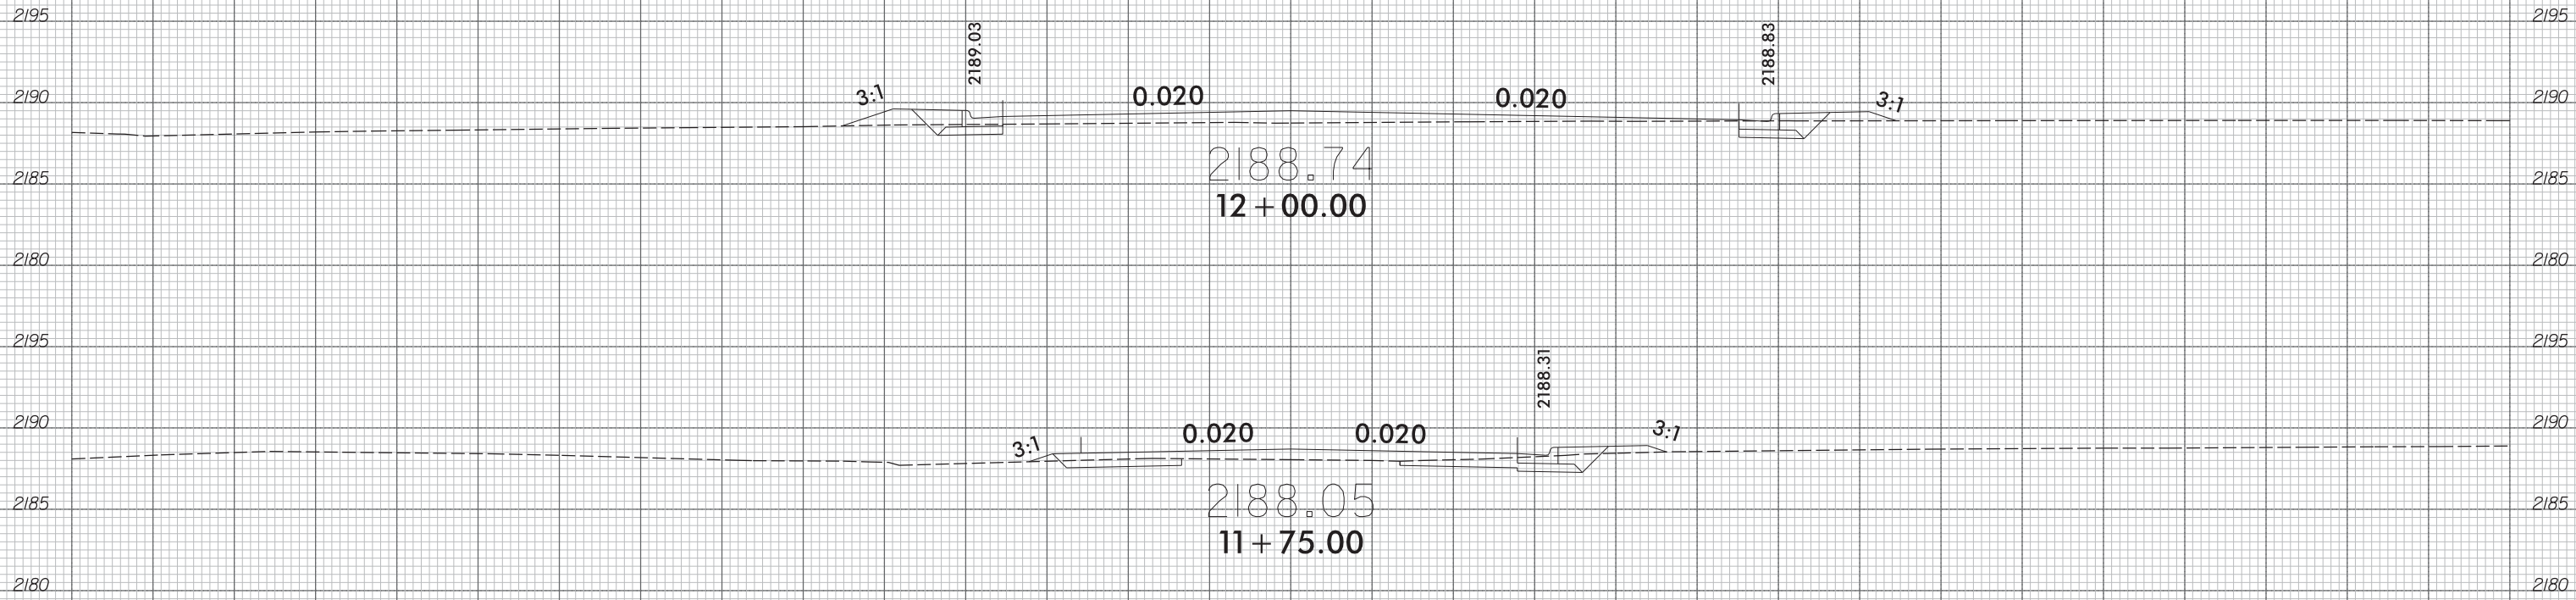

-Y2-

75 70 65 60 55 50 45 40 35 30 25 20 15 10 5 0 5 10 15 20 25 30 35 40 45 50 55 60 65 70 75

8/4/2015
j:\315\5104_r.dwg - xpl - Y2.dgn
USER: tharris