


8/23/99



PROJ. REFERENCE NO.  
U-5104

SHEET NO.  
X-43

75 70 65 60 55 50 45 40 35 30 25 20 15 10 5 0 5 10 15 20 25 30 35 40 45 50 55 60 65 70 75

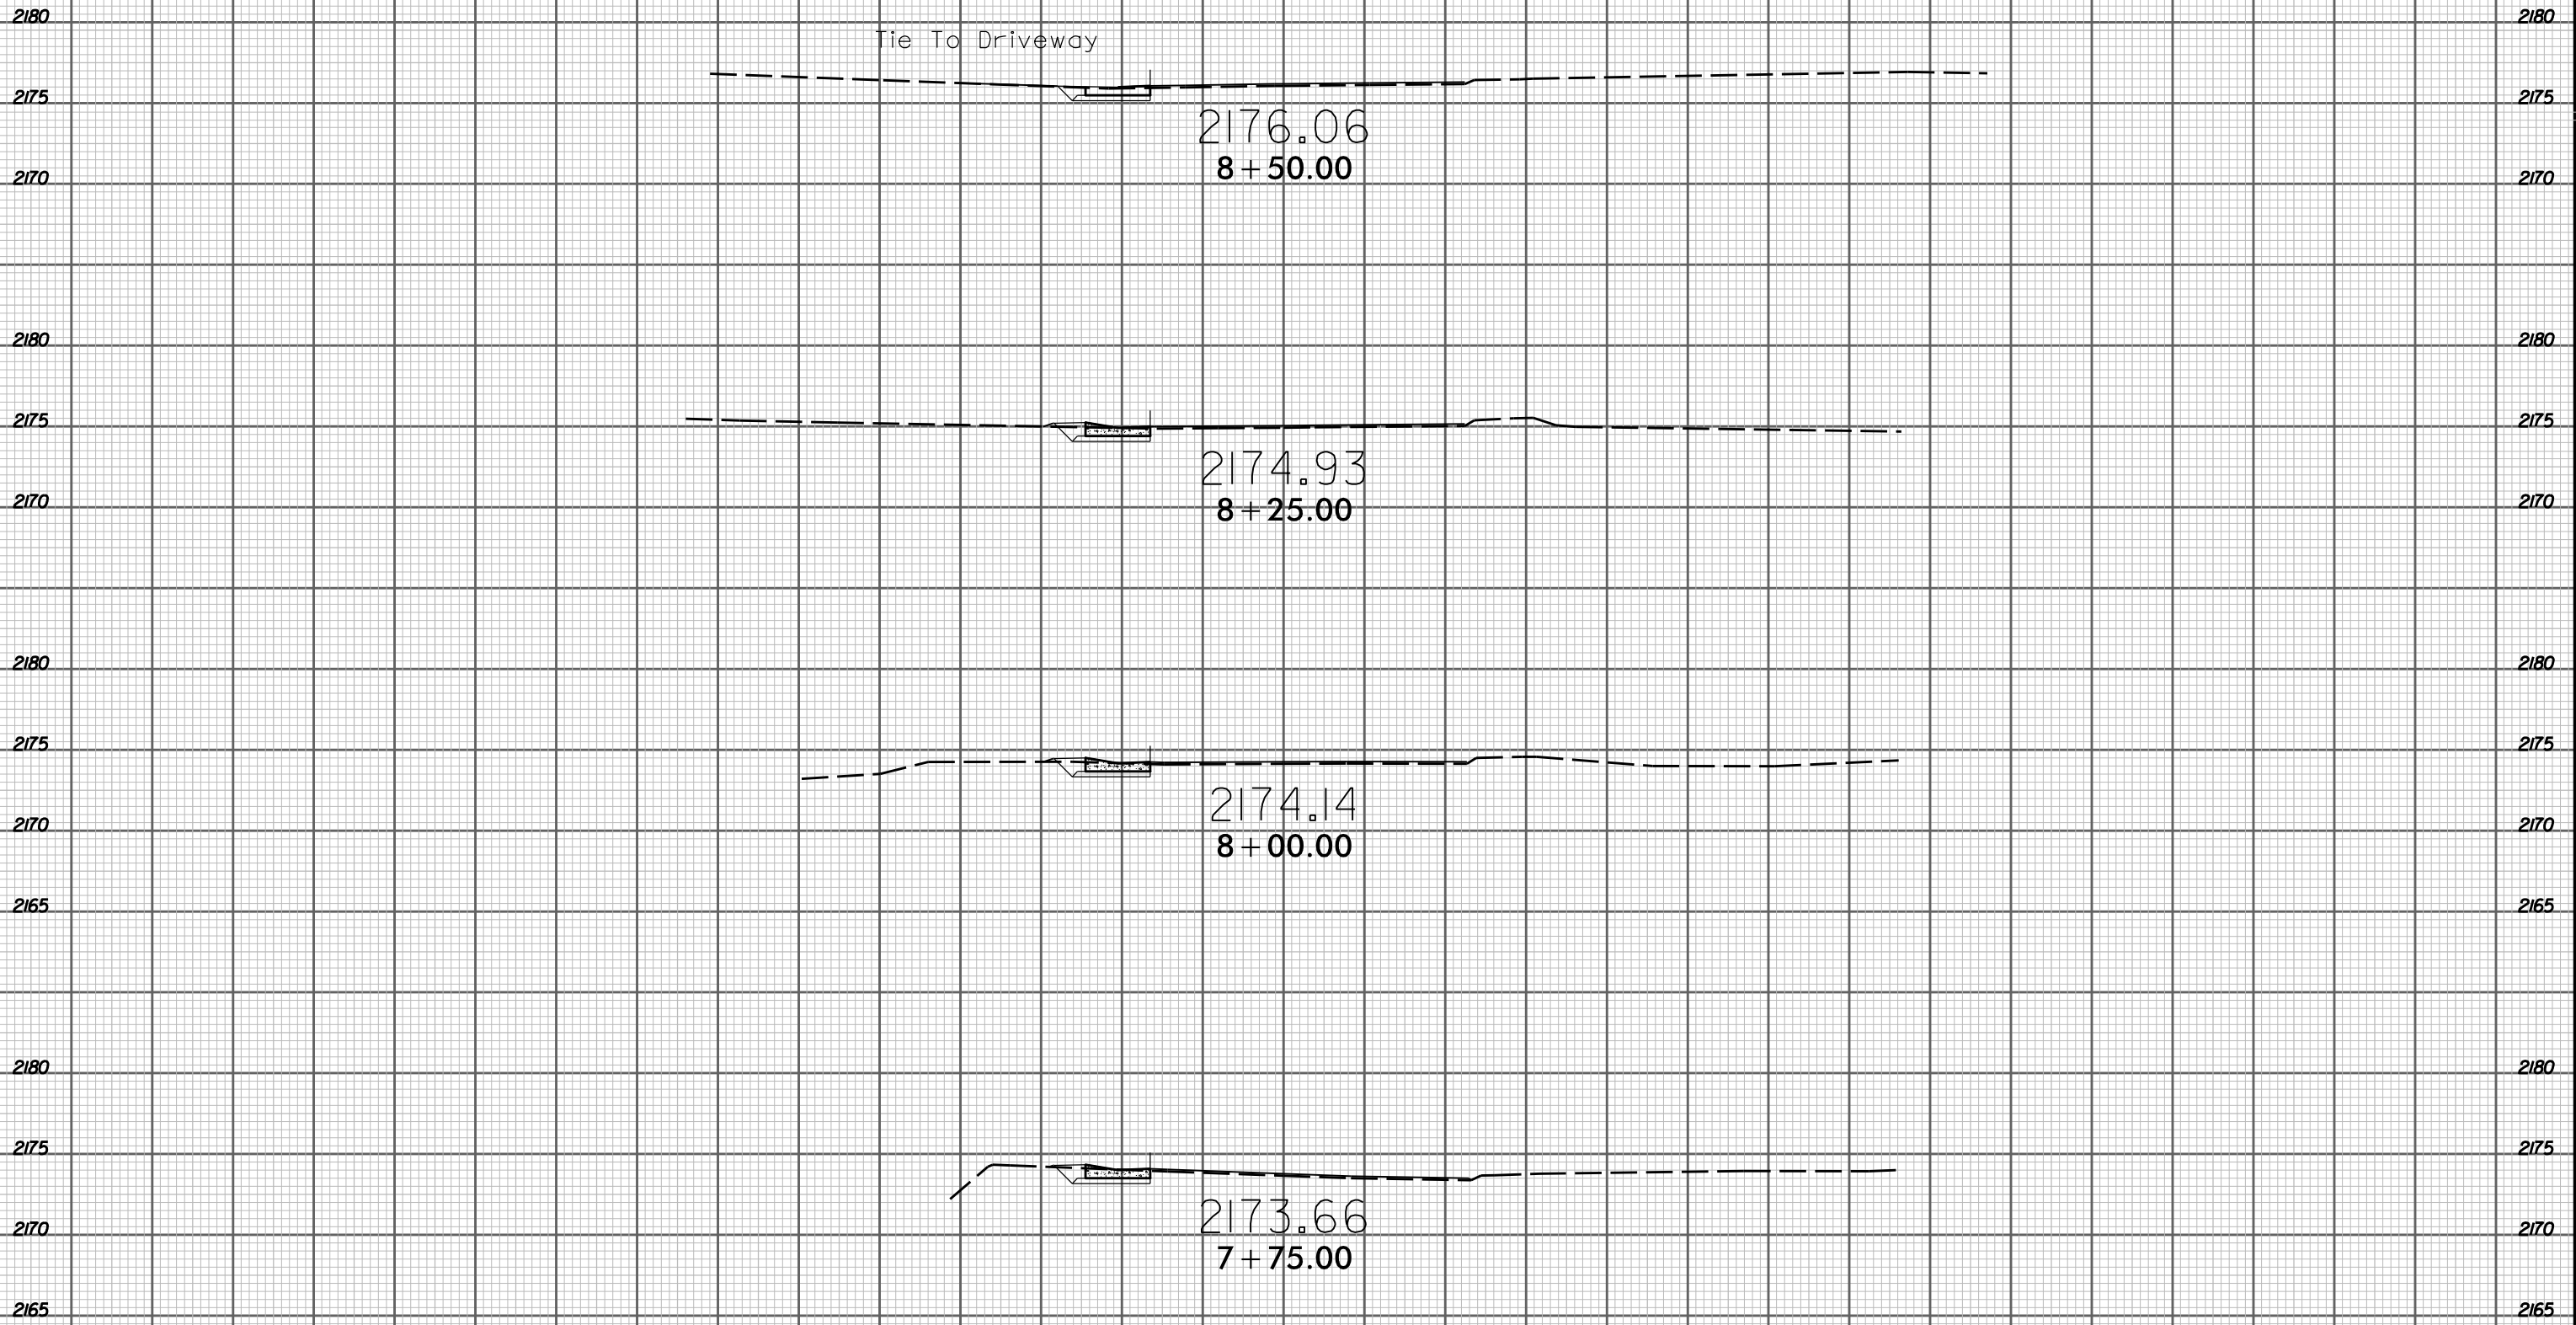

Tie To Driveway

-Y3-

8/17/2015  
j:\projects\5104\_rdy\_xpl\_Y3.dgn  
jstebert