


8/23/99




PROJ. REFERENCE NO.
U-5104

SHEET NO.
X-47

75 70 65 60 55 50 45 40 35 30 25 20 15 10 5 0 5 10 15 20 25 30 35 40 45 50 55 60 65 70 75

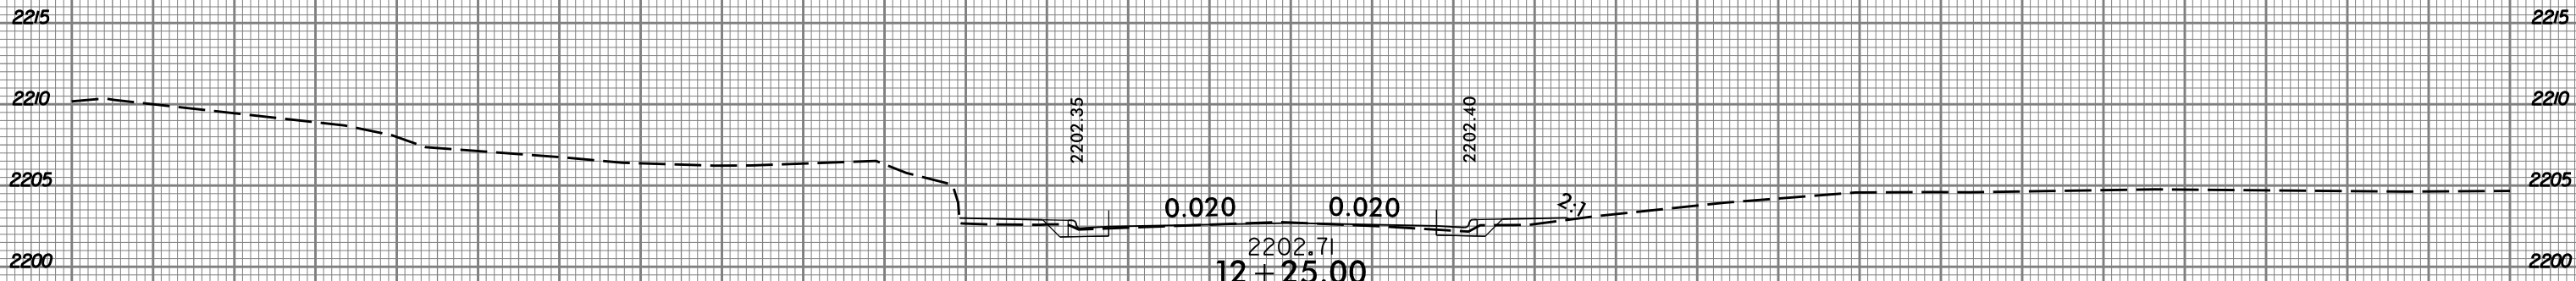

S. CALDWELL STREET INTERSECTION

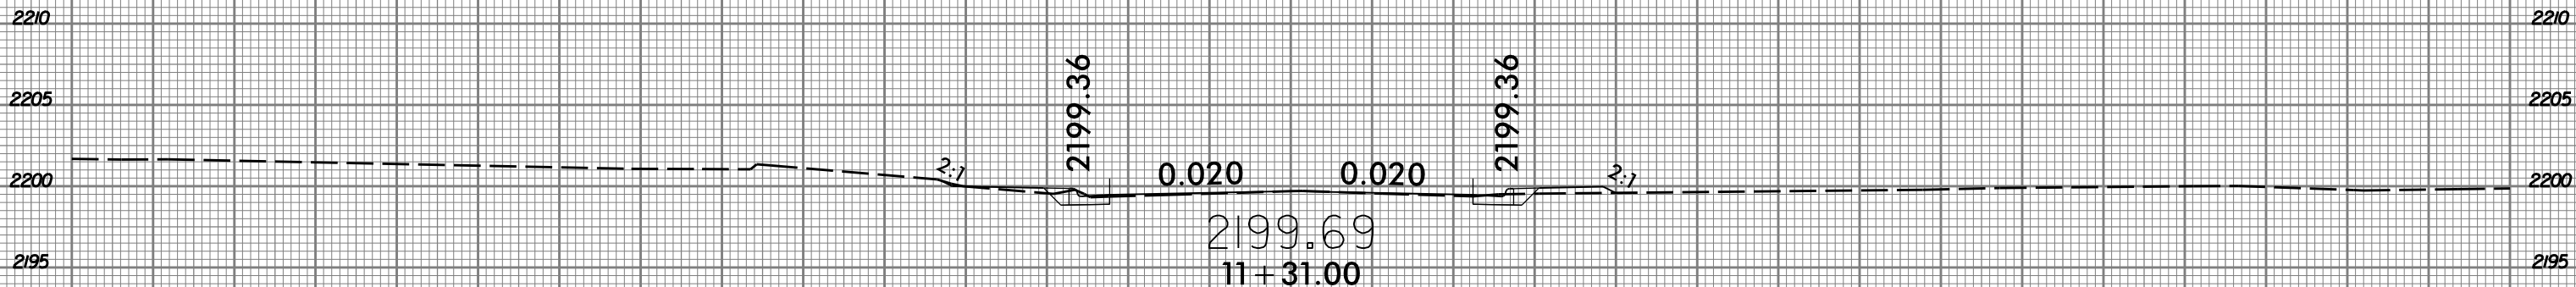

-Y4-

8/17/2015
j:\sc\5104_rdy_xpl_Y4.dgn
jsh:bae/aut

75 70 65 60 55 50 45 40 35 30 25 20 15 10 5 0 5 10 15 20 25 30 35 40 45 50 55 60 65 70 75