


8/23/99



PROJ. REFERENCE NO.
U-5104

SHEET NO.
X-49

75 70 65 60 55 50 45 40 35 30 25 20 15 10 5 0 5 10 15 20 25 30 35 40 45 50 55 60 65 70 75

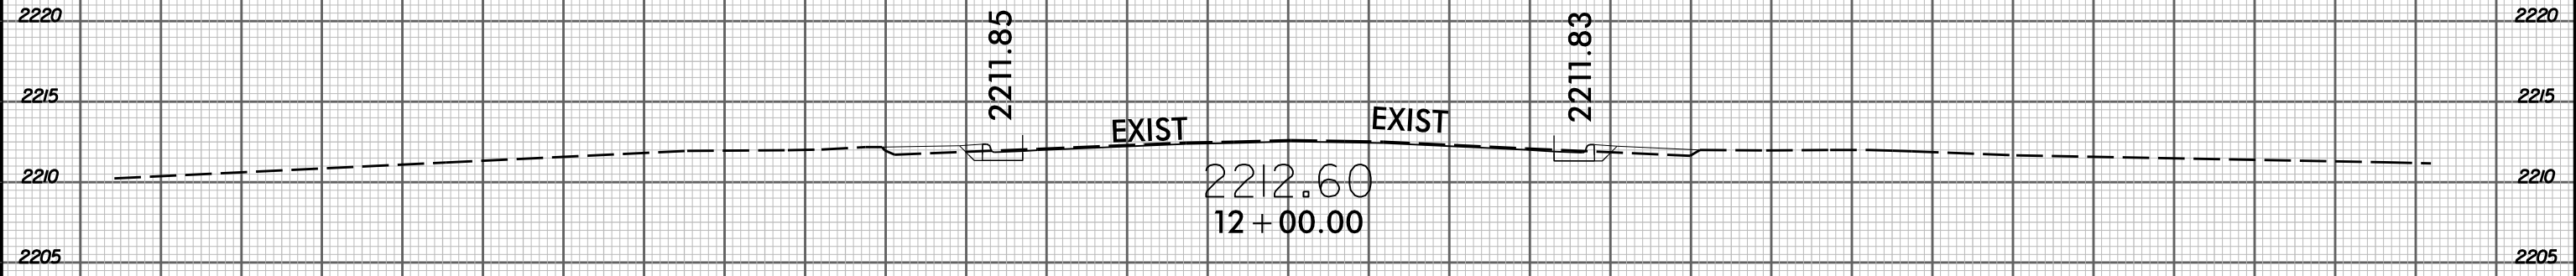

2212.60
12+00.00

2211.85

2211.83

EXIST

EXIST

-Y6-

8/17/2015
J:\Projects\U5104_Rdy_xpl_Y6.dgn
J:\Projects\U5104_Rdy_xpl_Y6.dgn

75 70 65 60 55 50 45 40 35 30 25 20 15 10 5 0 5 10 15 20 25 30 35 40 45 50 55 60 65 70 75