

**This electronic collection of documents is provided  
for the convenience of the user  
and is Not a Certified Document –**

**The documents contained herein were originally issued  
and sealed by the individuals whose names and license  
numbers appear on each page, on the dates appearing  
with their signature on that page.**

**This file or an individual page  
shall not be considered a certified document.**

# ***CALDWELL STREET (U-5104)***

## ***CROSS-SECTIONS***

### INDEX OF SHEETS



<u>TITLE</u>	<u>SHEET NO.</u>
CROSS-SECTION INDEX	X-1
CROSS SECTION SUMMARY	X-1A
-L-	X-2 THRU X-39
-Y1-	X-40
-Y2-	X-41 THRU X-42
-Y3-	X-43 THRU X-46
-Y4-	X-47
-Y5-	X-48
-Y6-	X-49
-DR2-	X-50



8/23/99



PROJ. REFERENCE NO. U-5104 SHEET NO. X-2

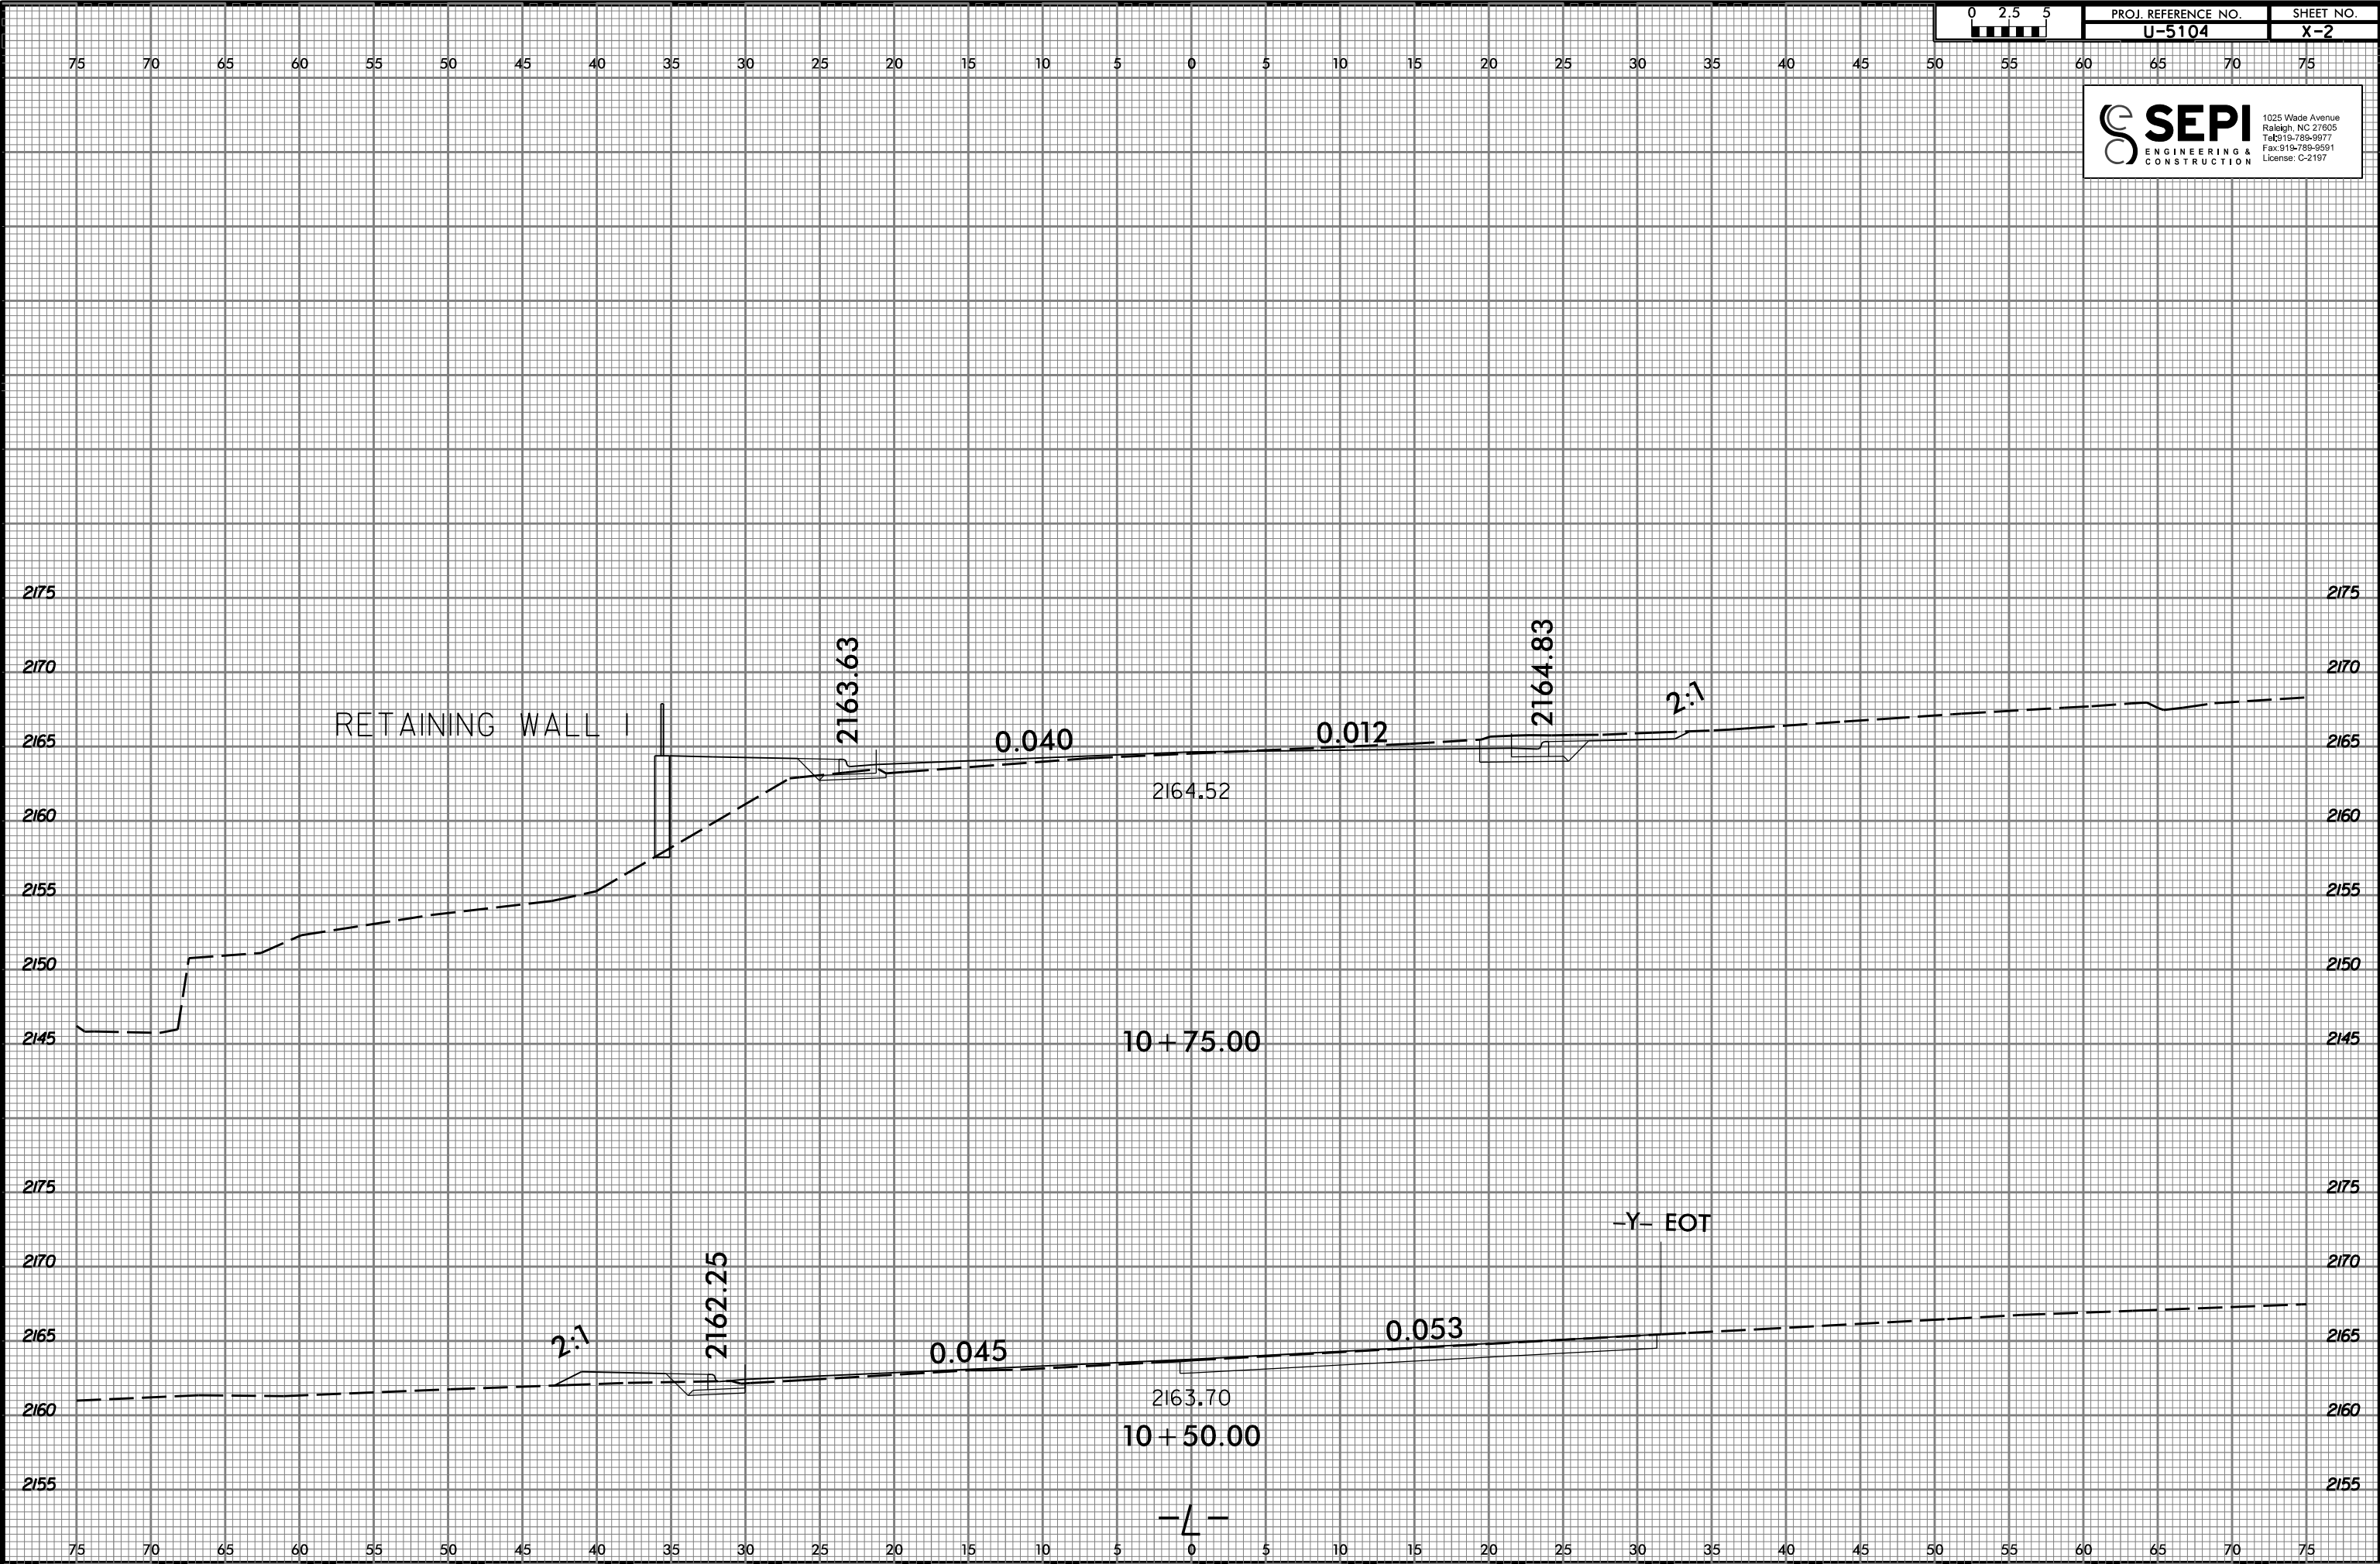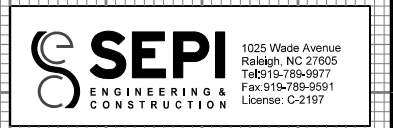

RETAINING WALL I

-Y- EOT

8/17/2015  
j:\projects\U5104\_Rdy\_xpl.L.dgn  
jse@sepi.com

10 + 75.00

10 + 50.00

2163.63

2164.83

2162.25

2163.70

0.040

0.012

0.045

0.053

2:1

2:1


-L-

8/23/99



PROJ. REFERENCE NO.	SHEET NO.
U-5104	X-3

75 70 65 60 55 50 45 40 35 30 25 20 15 10 5 0 5 10 15 20 25 30 35 40 45 50 55 60 65 70 75

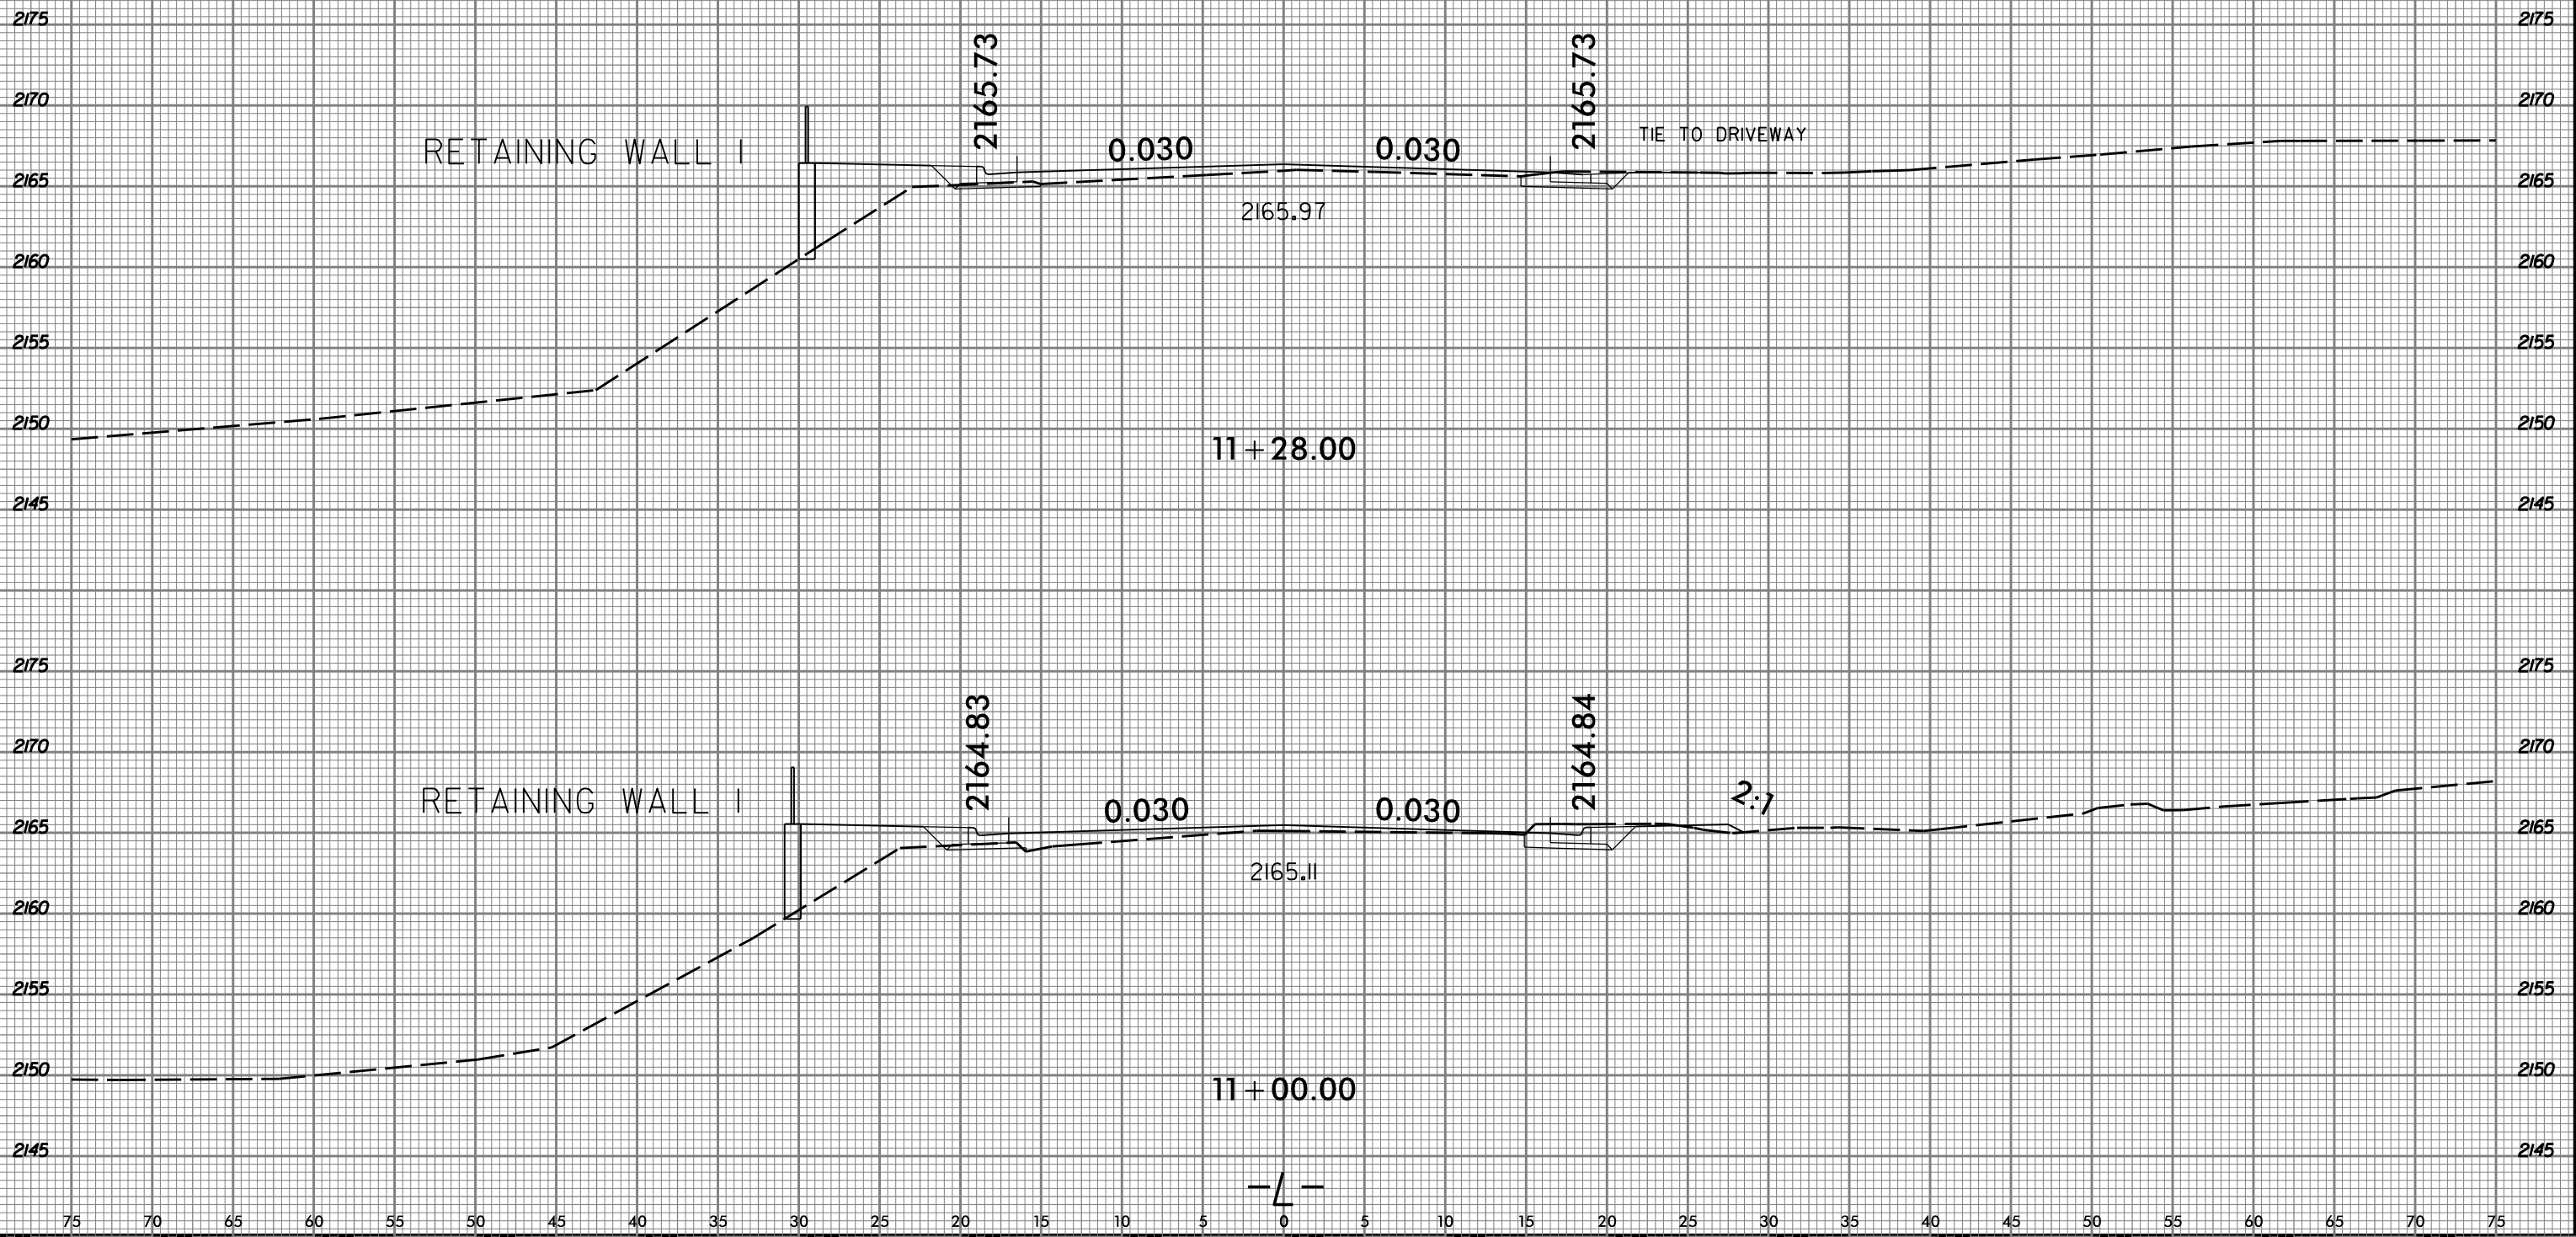

8/17/2015  
J:\Projects\U5104\_Rdy\_xpl.L.dgn  
User: jba



8/23/99



PROJ. REFERENCE NO.  
U-5104

SHEET NO.  
X-4

75 70 65 60 55 50 45 40 35 30 25 20 15 10 5 0 5 10 15 20 25 30 35 40 45 50 55 60 65 70 75

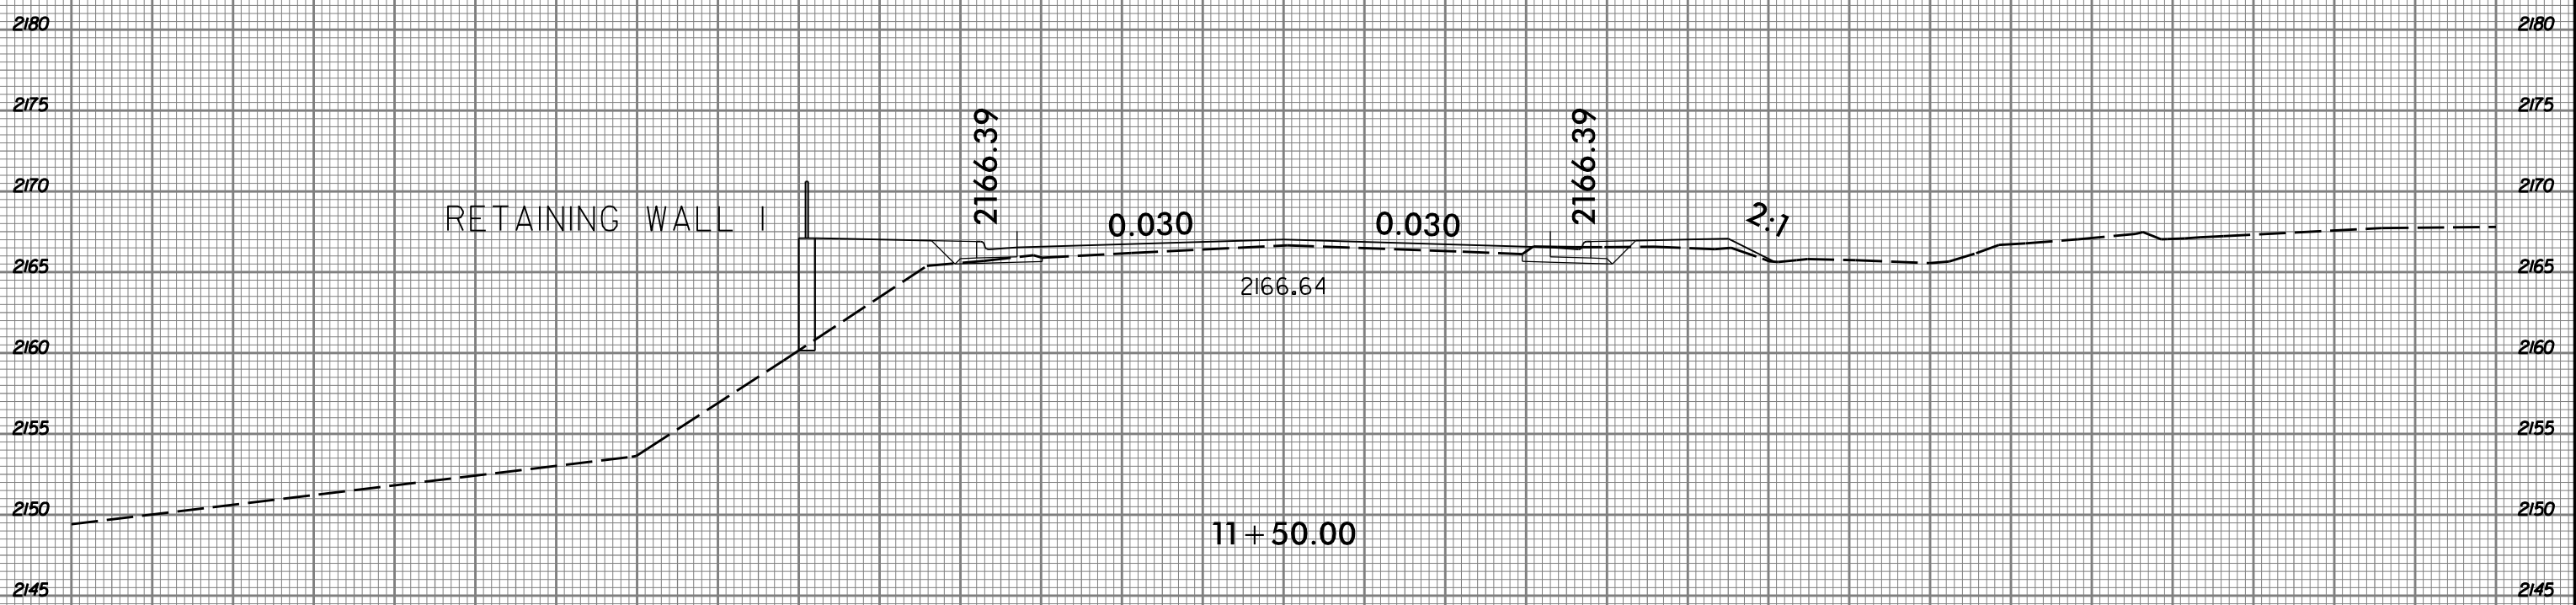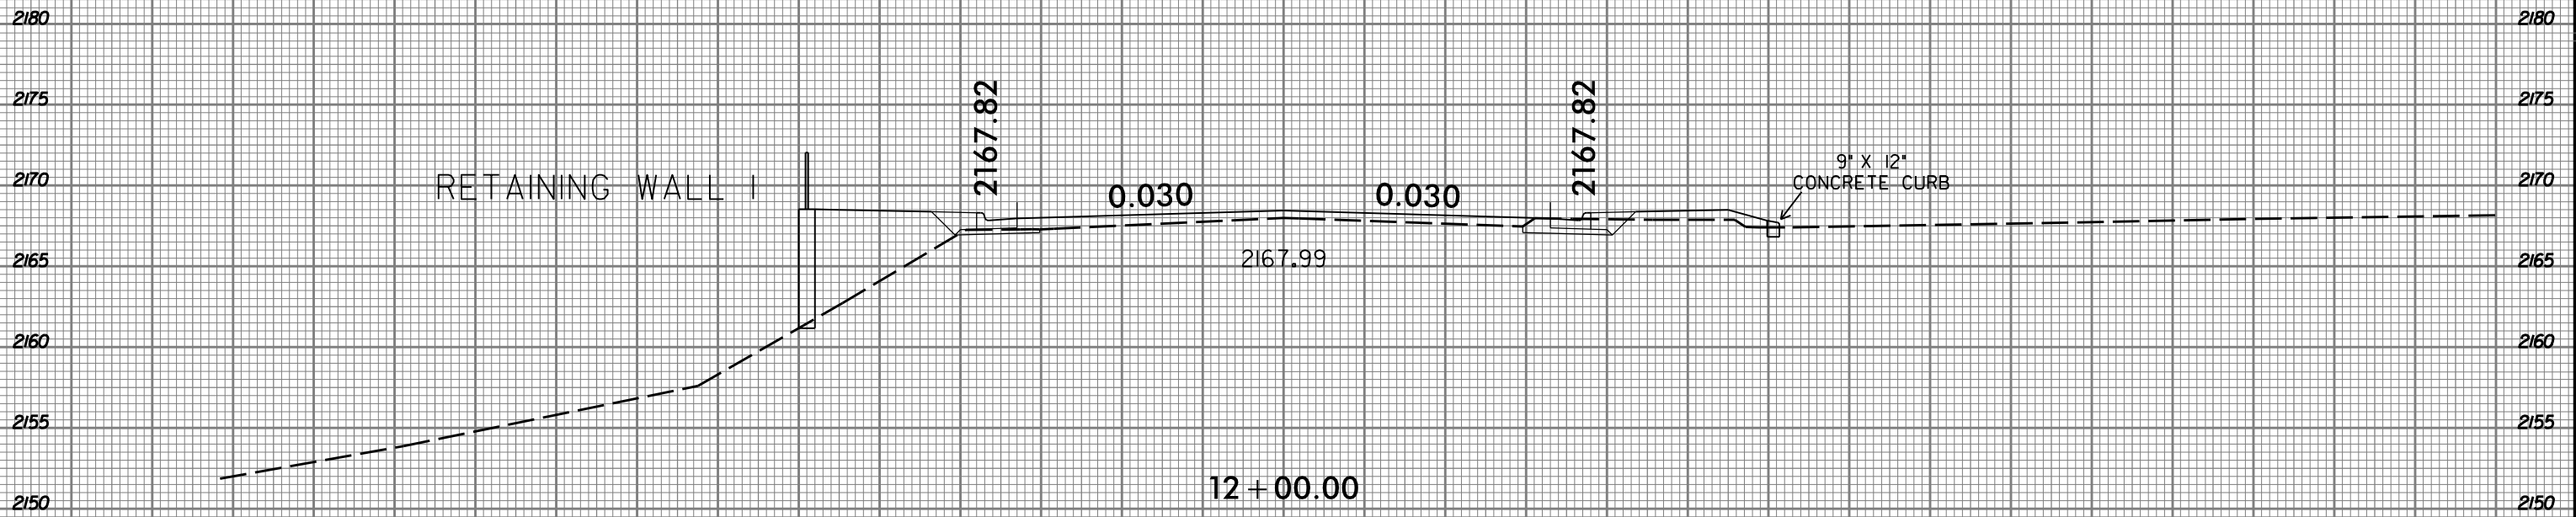

-L-

8/17/2015  
J:\Projects\U5104\_Rdy\_xpl.L.dgn  
JSE:bae/aut




8/23/99



PROJ. REFERENCE NO.  
U-5104

SHEET NO.  
X-5

75 70 65 60 55 50 45 40 35 30 25 20 15 10 5 0 5 10 15 20 25 30 35 40 45 50 55 60 65 70 75

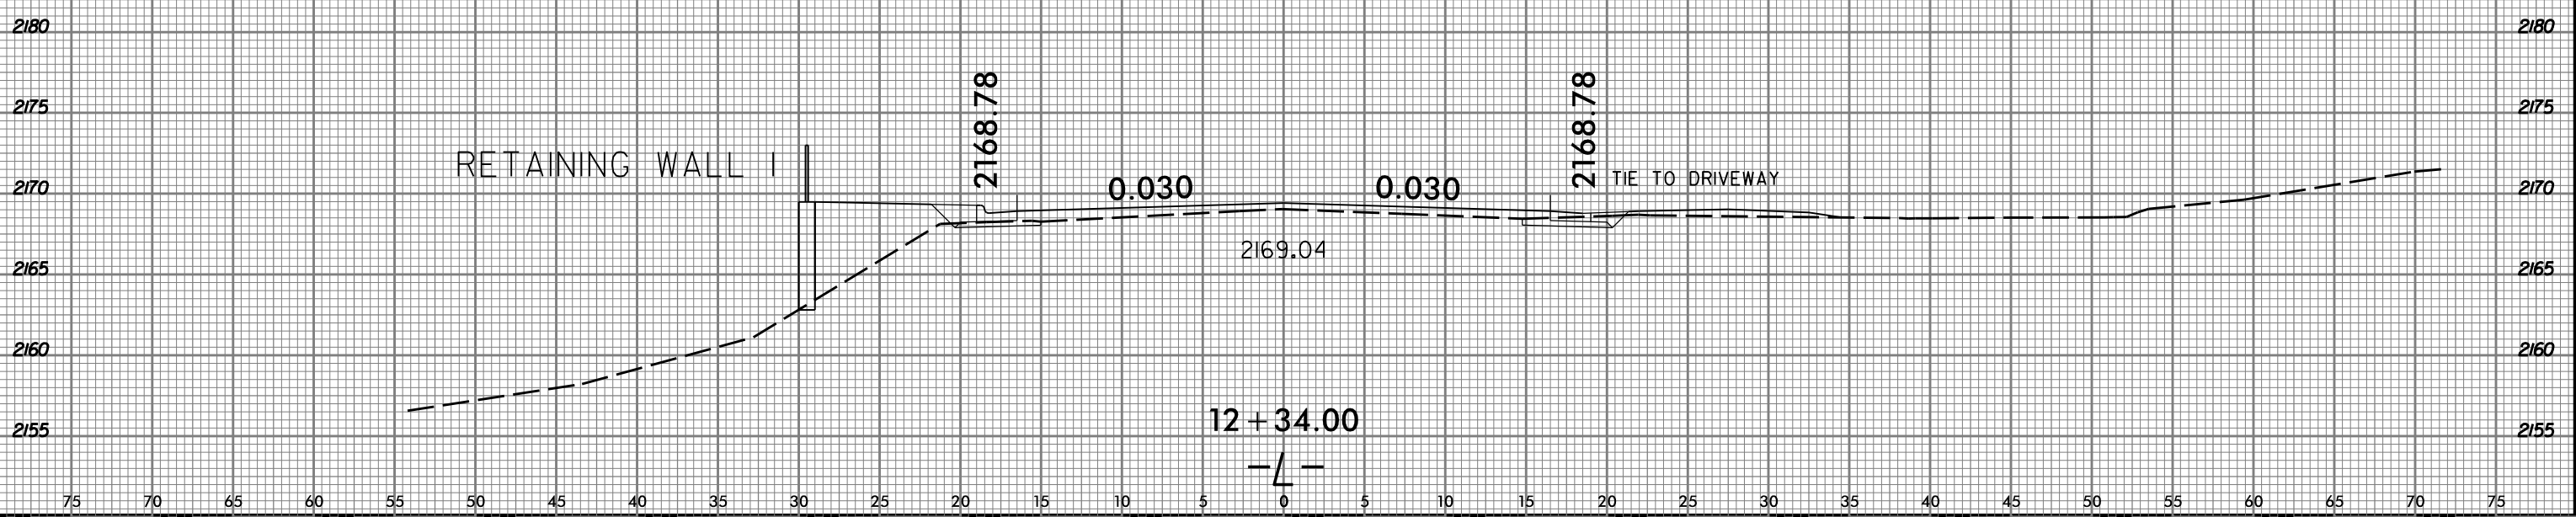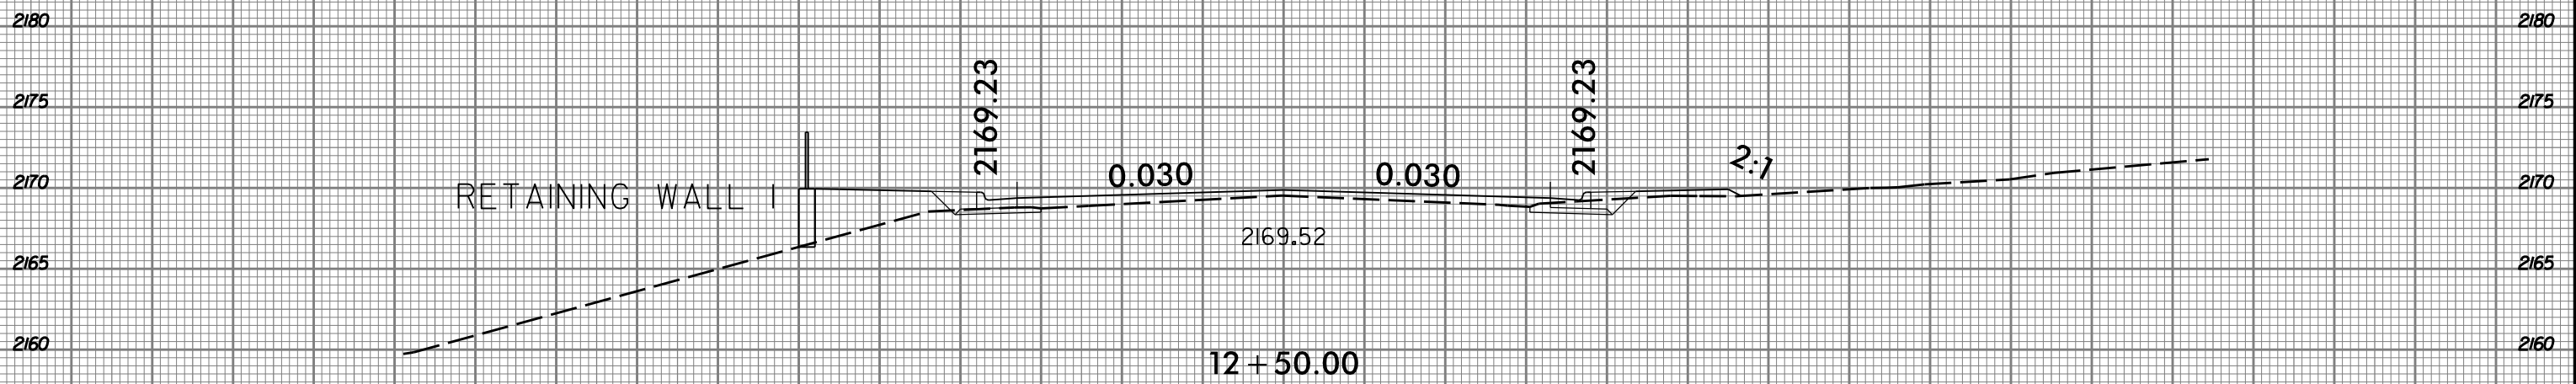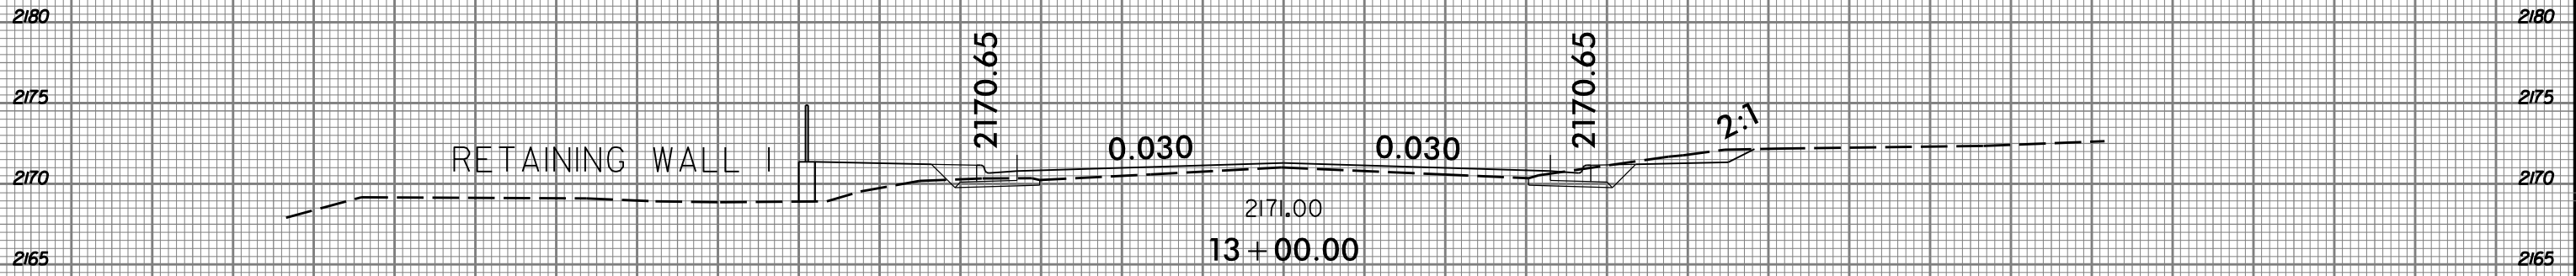

75 70 65 60 55 50 45 40 35 30 25 20 15 10 5 0 5 10 15 20 25 30 35 40 45 50 55 60 65 70 75

8/17/2015  
U:\Projects\U5104\_Rdy\_xpl.L.dgn  
User: rault


8/23/99



PROJ. REFERENCE NO.  
U-5104


SHEET NO.  
X-6

75 70 65 60 55 50 45 40 35 30 25 20 15 10 5 0 5 10 15 20 25 30 35 40 45 50 55 60 65 70 75

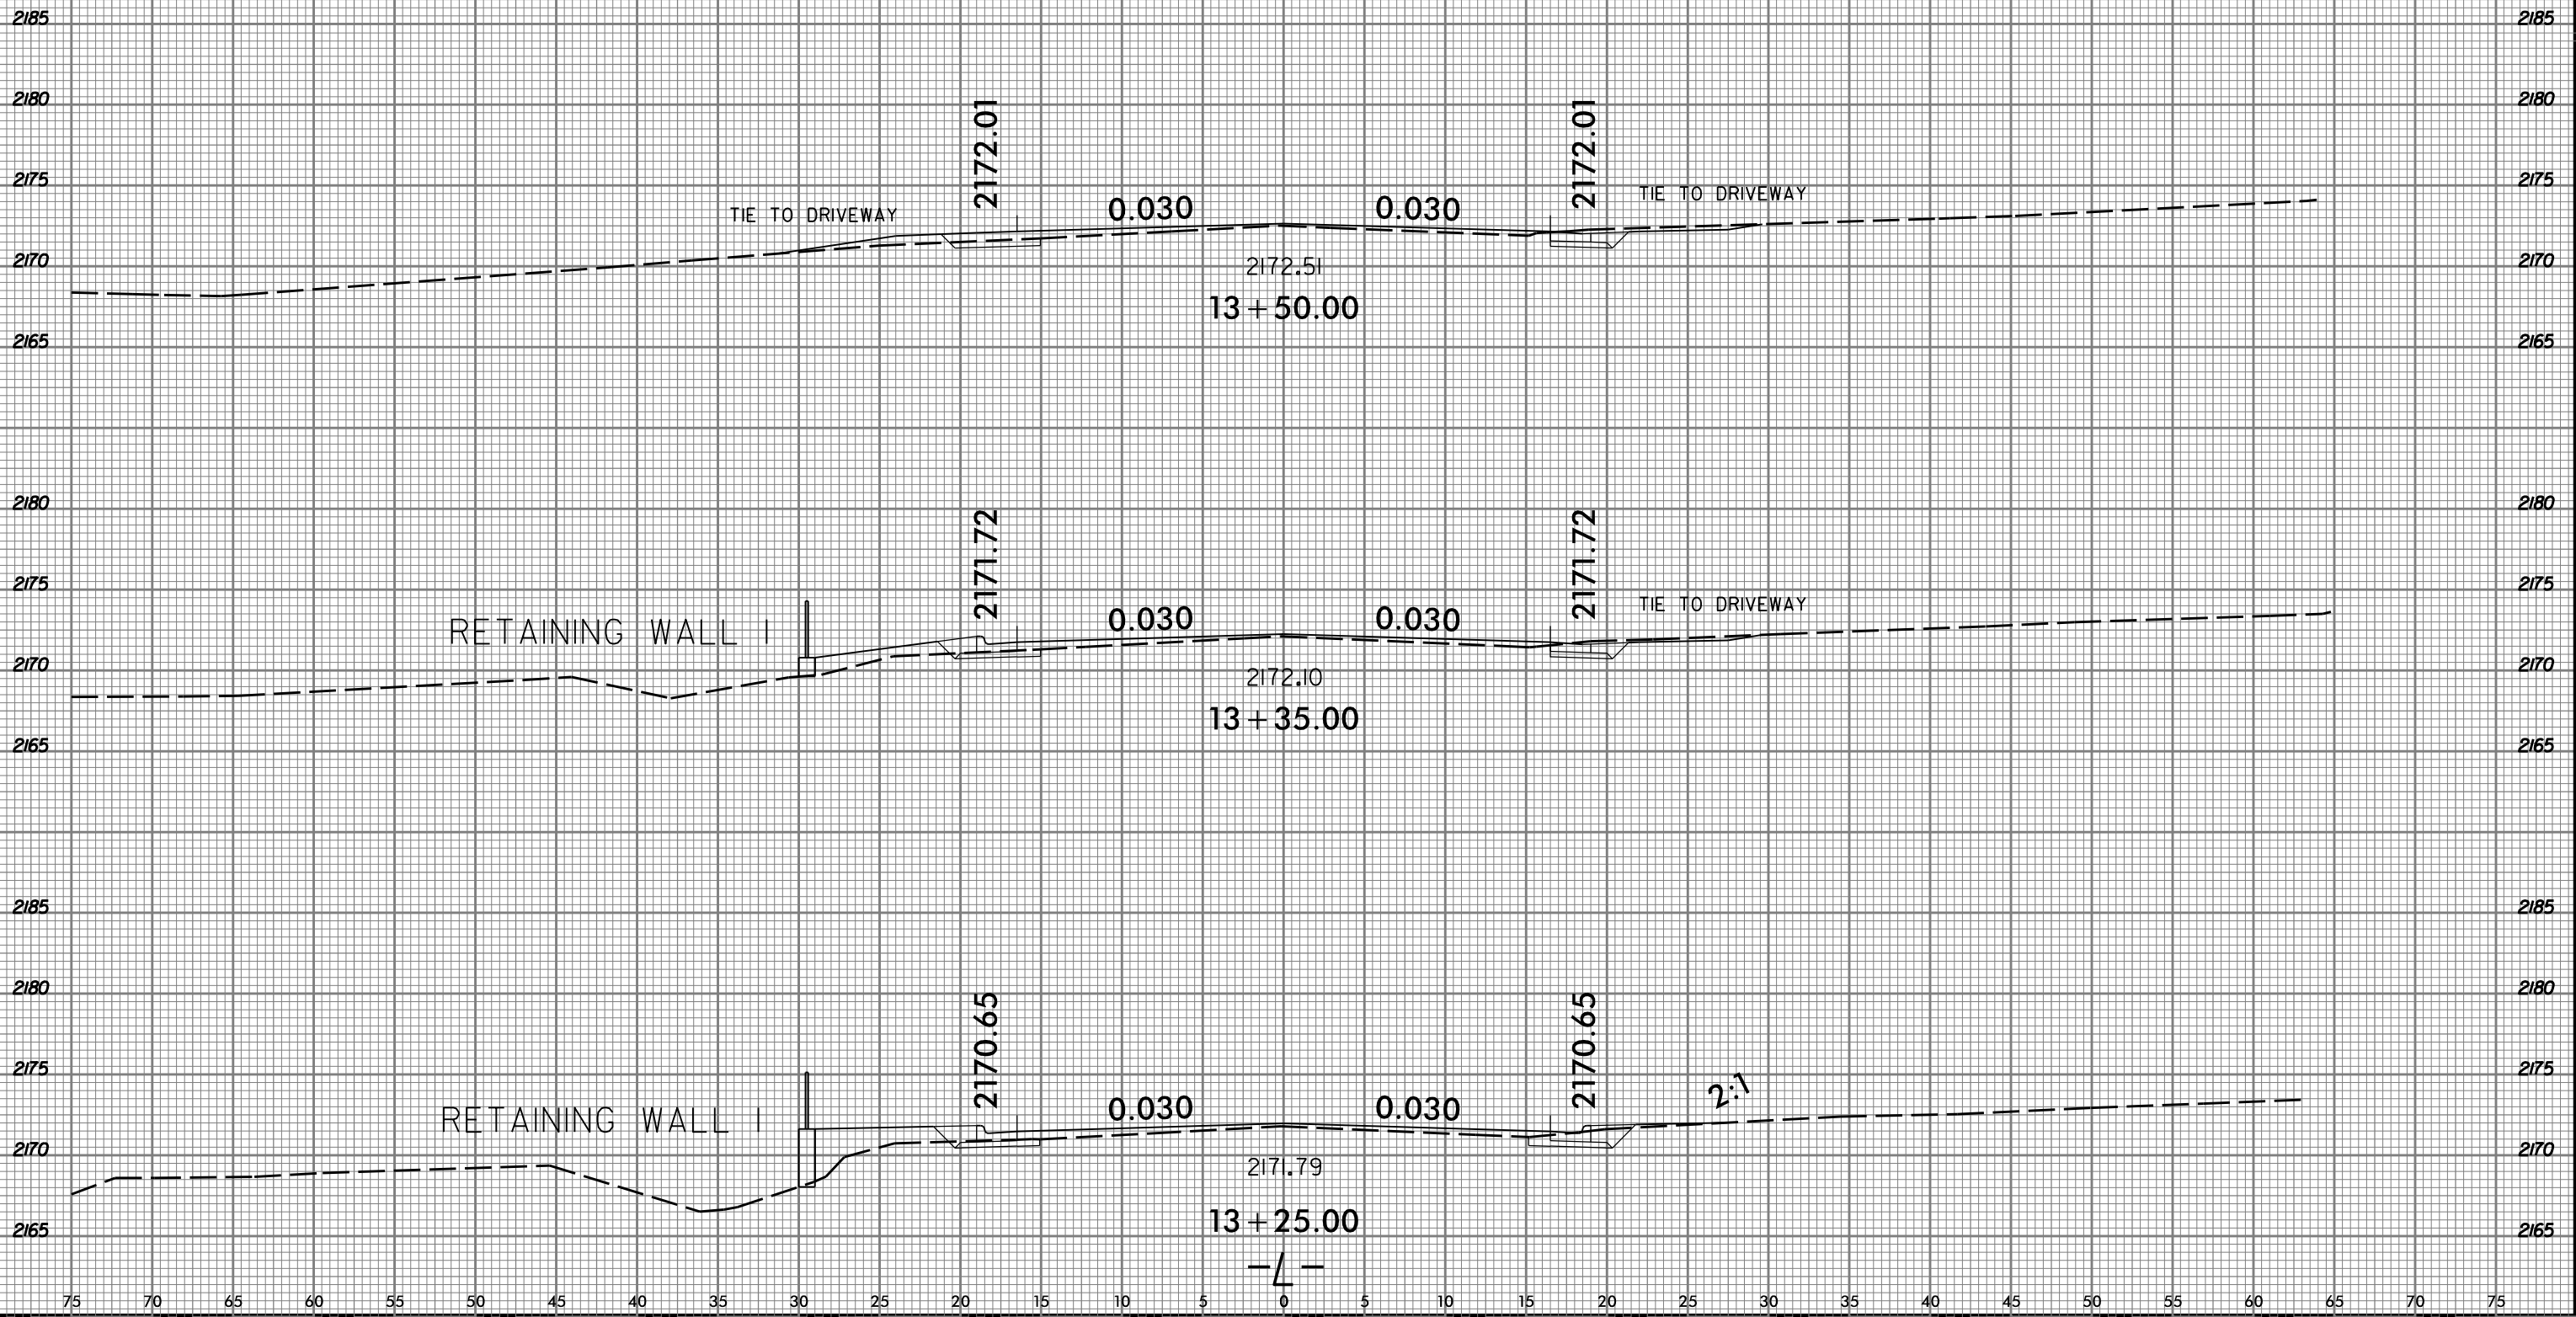

8/17/2015  
U:\Projects\U5104\_Rdy\_xpl.L.dgn  
User: bsa



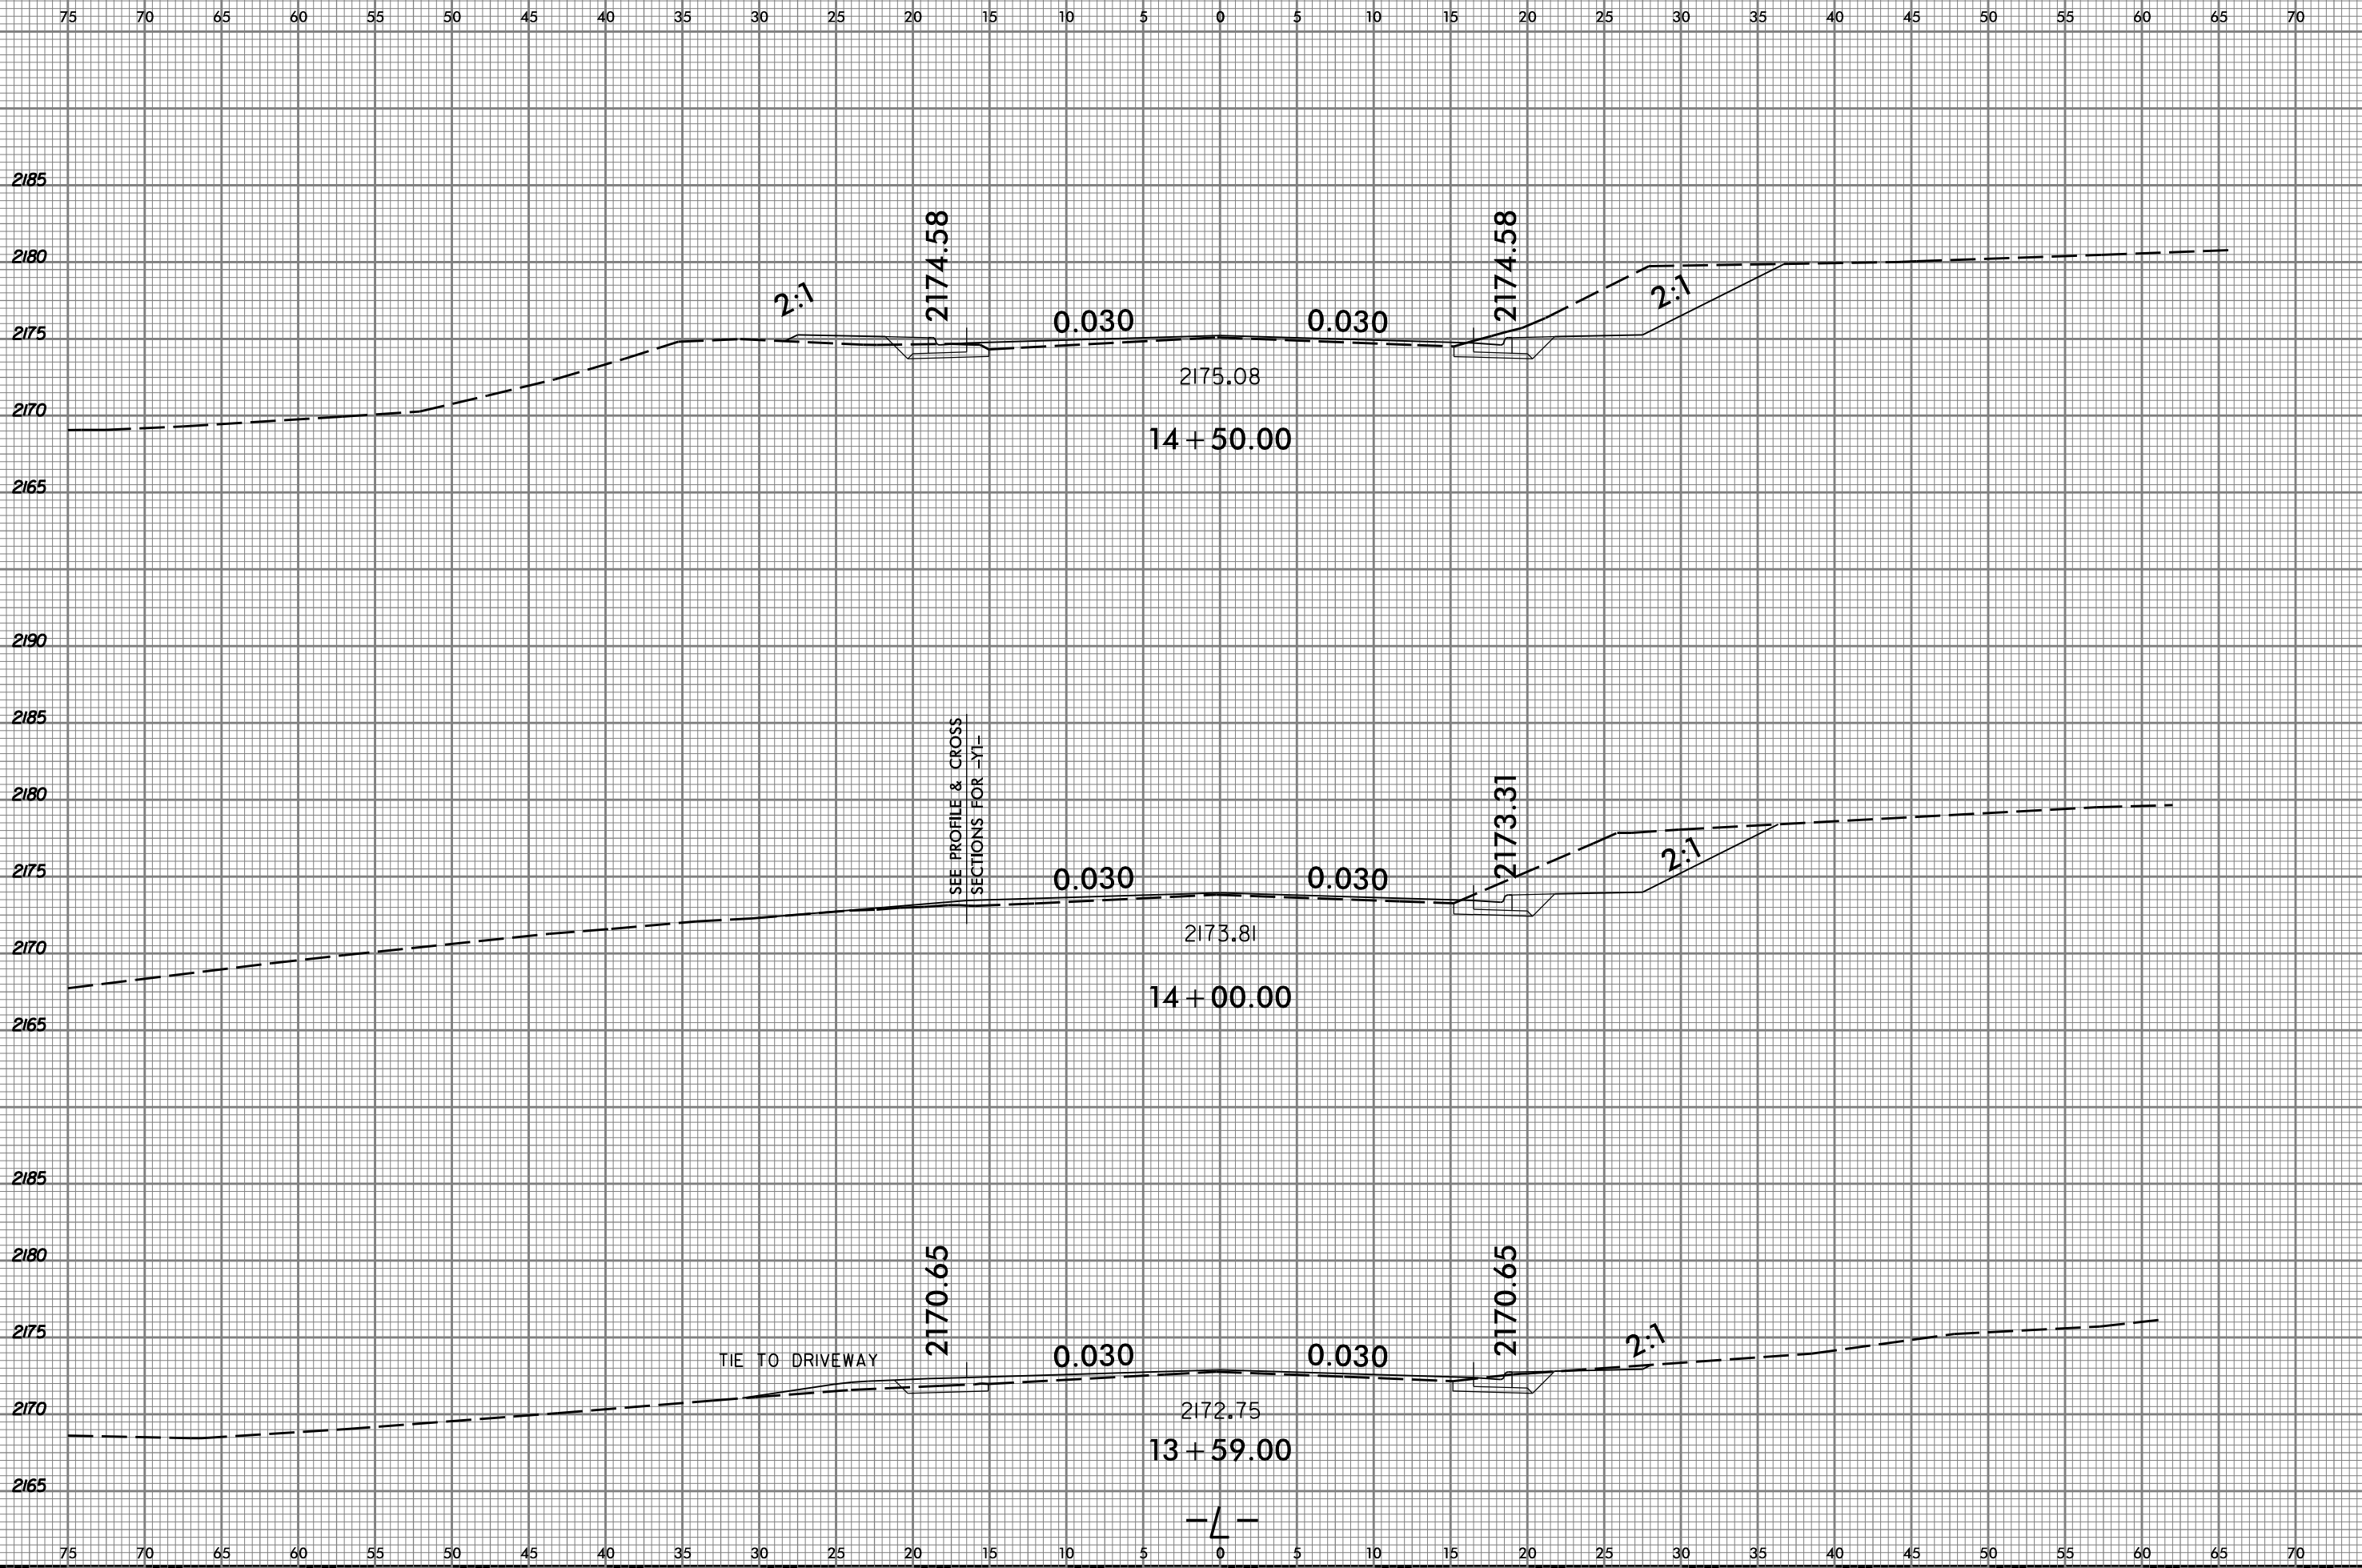


8/23/99



PROJ. REFERENCE NO.  
U-5104

SHEET NO.  
X-8

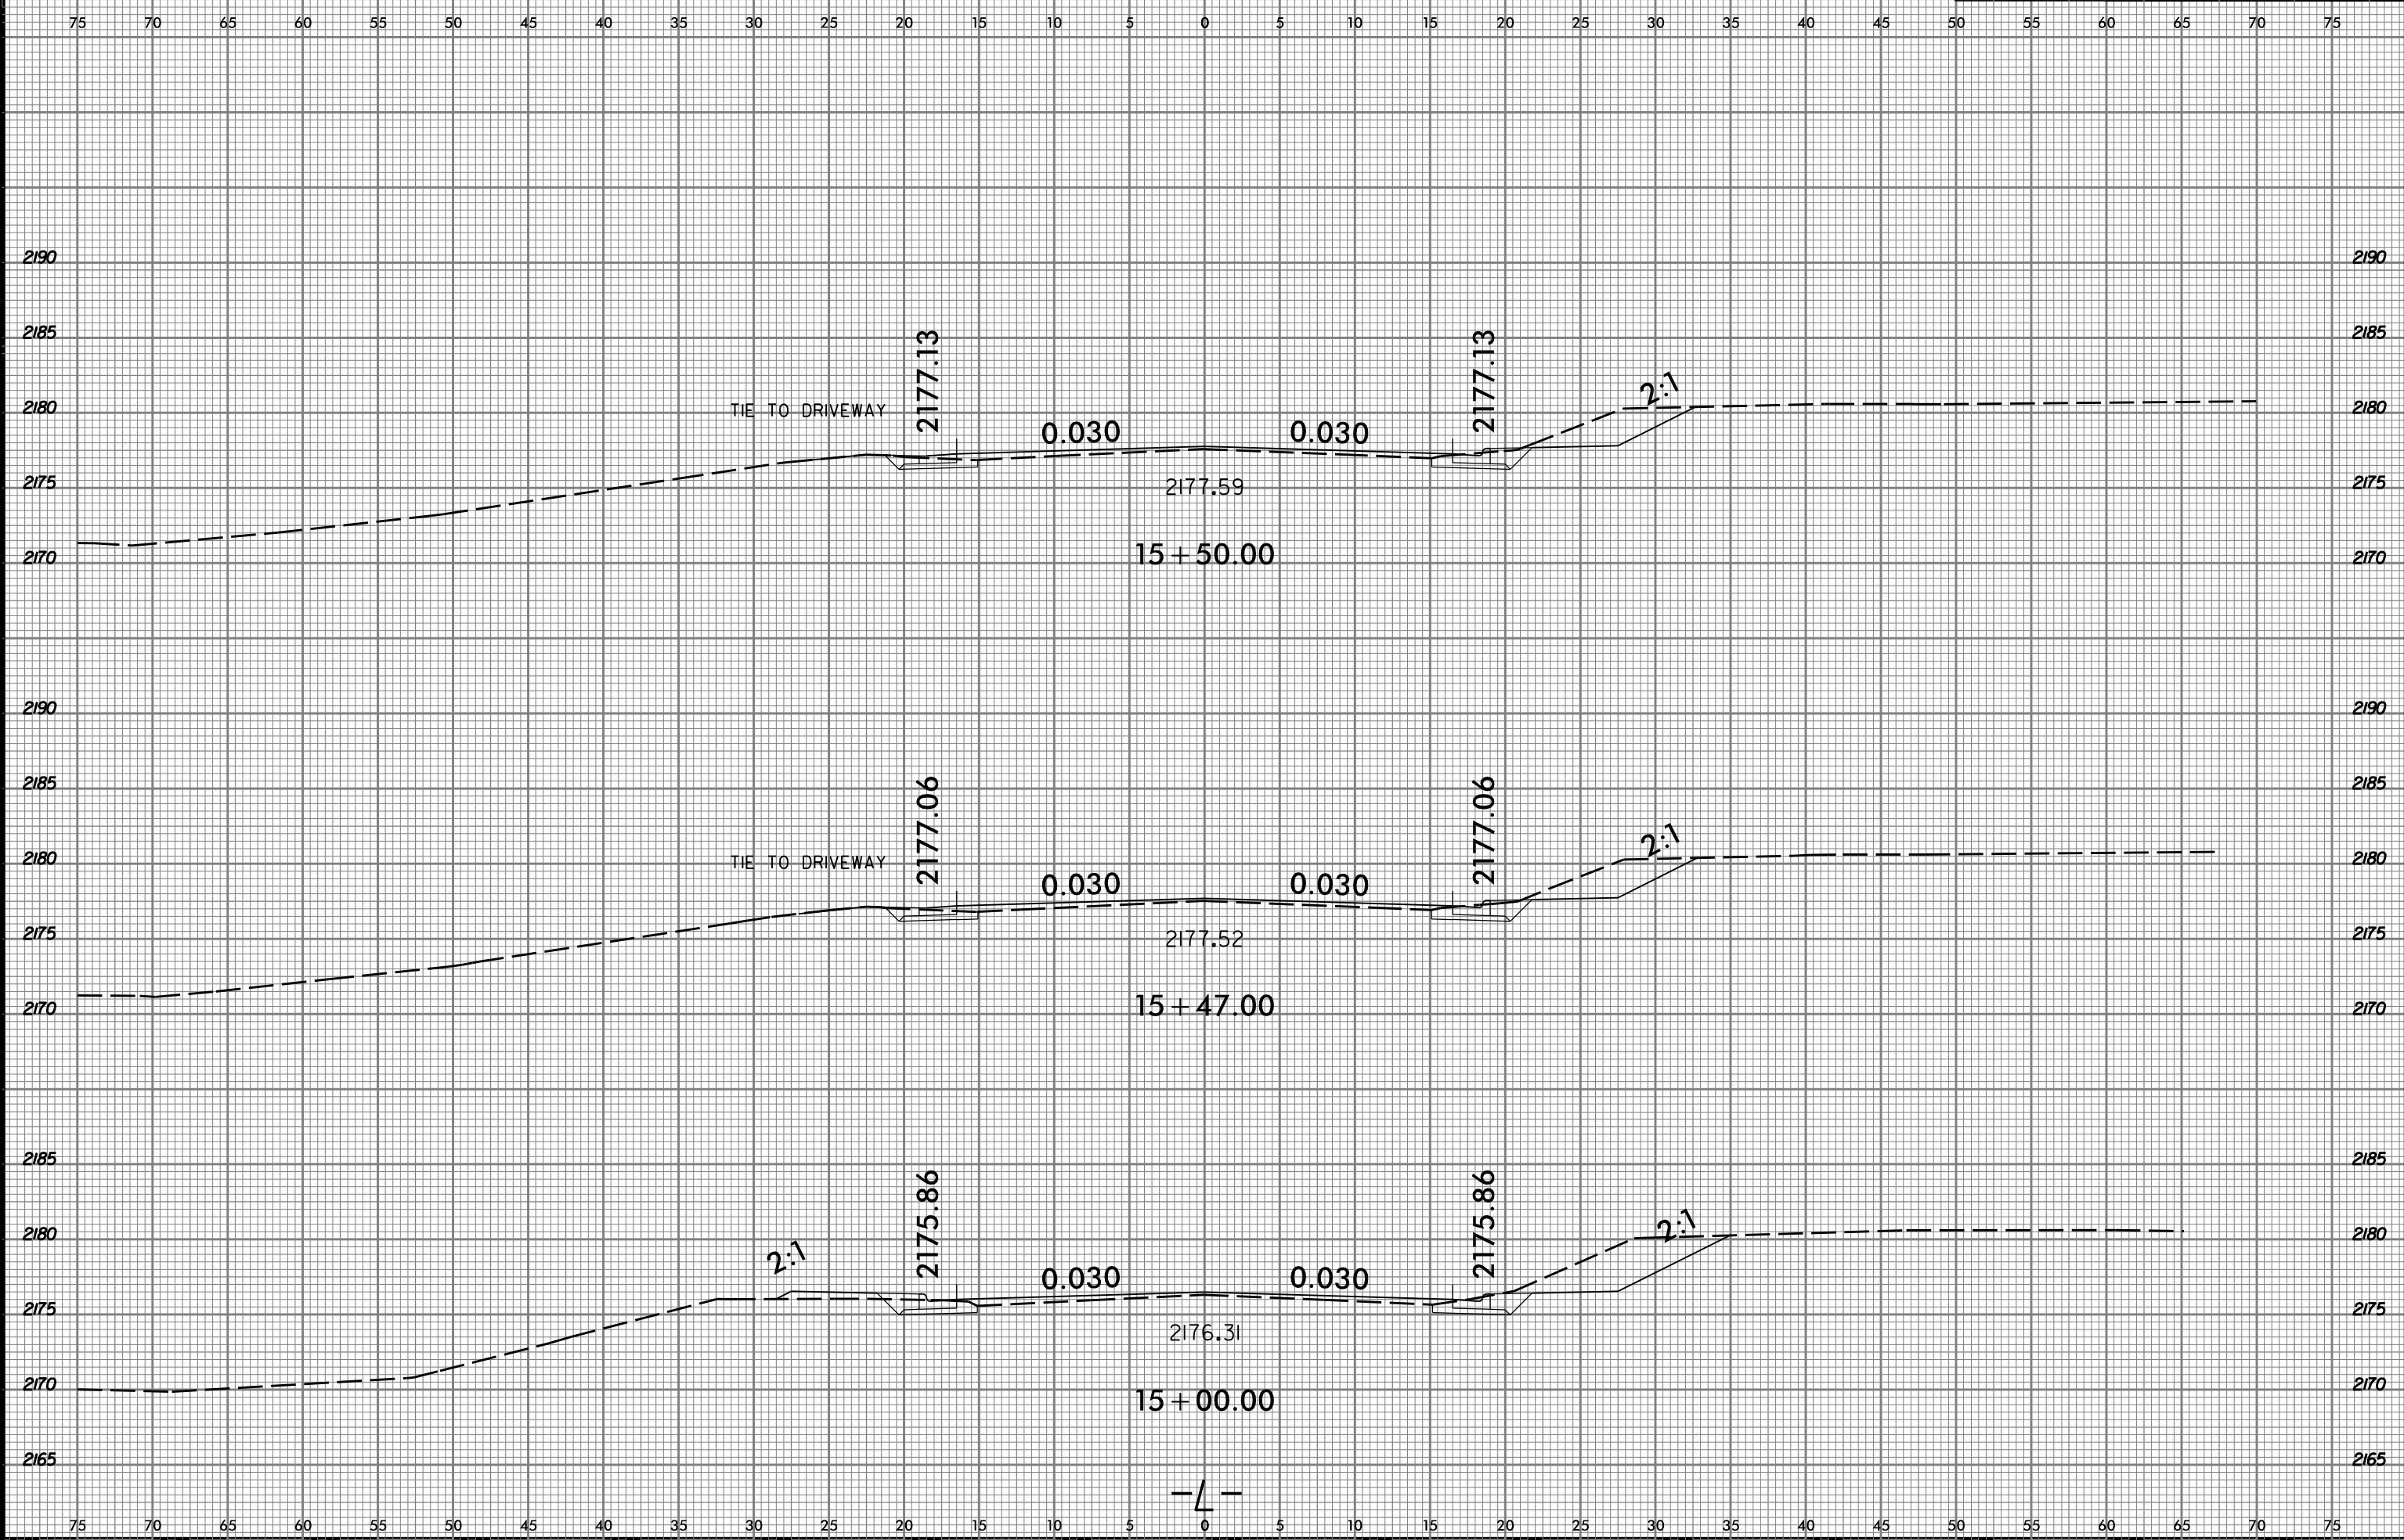

8/17/2015  
J:\Projects\U5104\_Rdy\_xpl.L.dgn  
User: jrbault


8/23/99



PROJ. REFERENCE NO.  
U-5104

SHEET NO.  
X-9

75 70 65 60 55 50 45 40 35 30 25 20 15 10 5 0 5 10 15 20 25 30 35 40 45 50 55 60 65 70 75

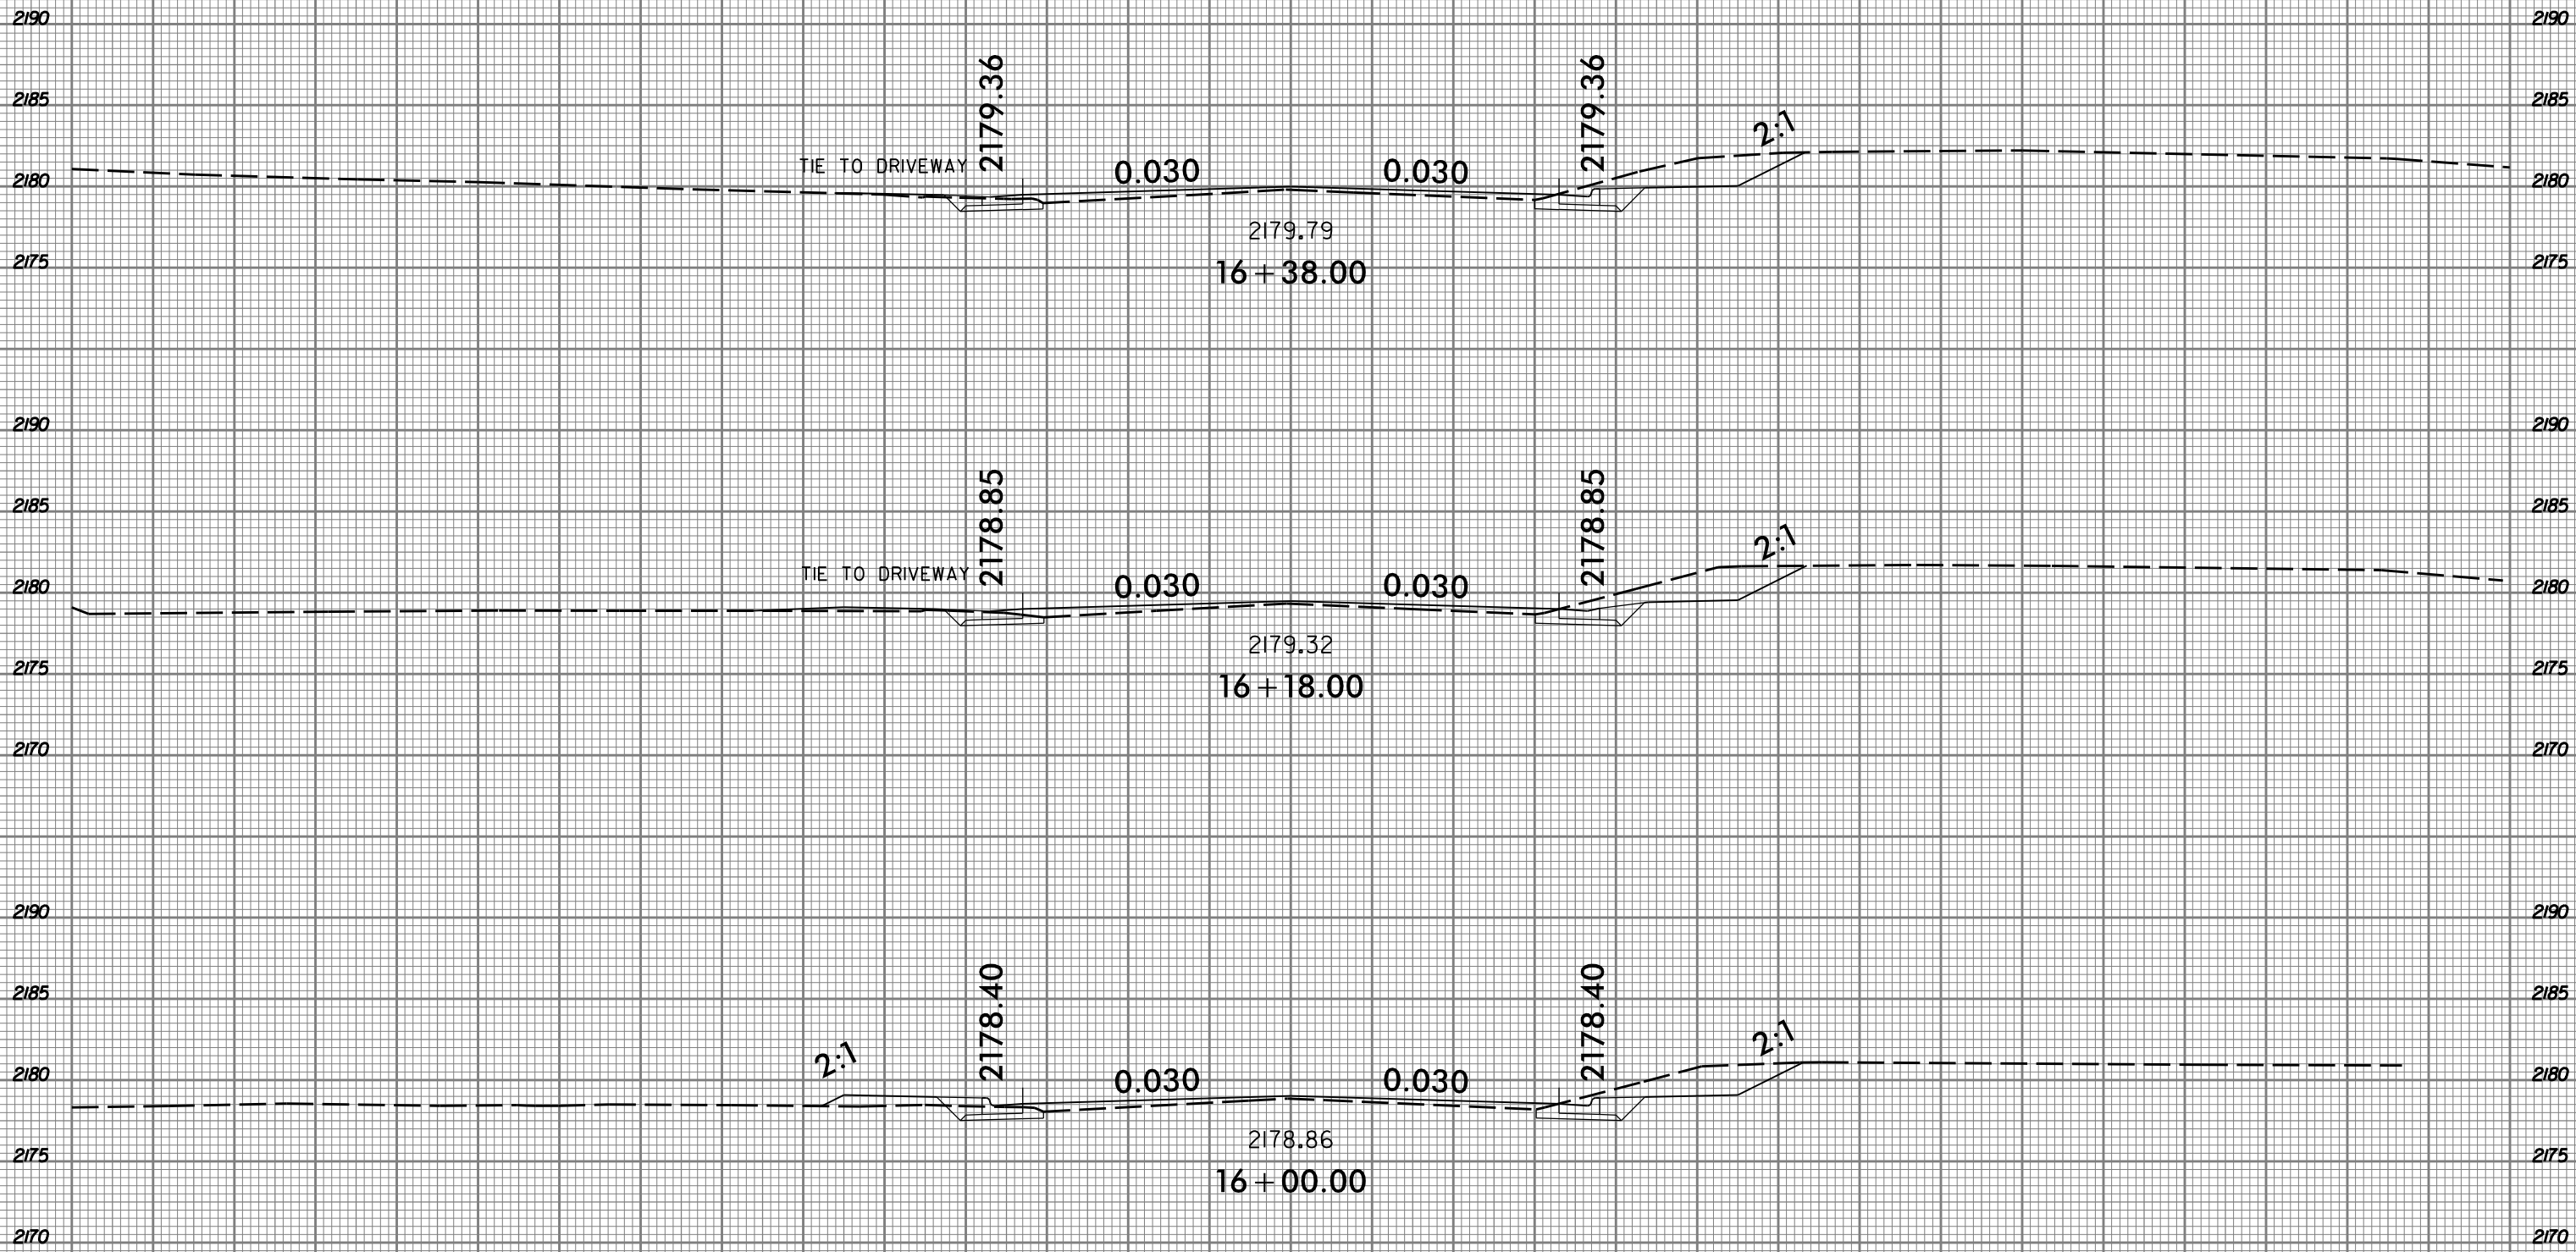

75 70 65 60 55 50 45 40 35 30 25 20 15 10 5 0 5 10 15 20 25 30 35 40 45 50 55 60 65 70 75

8/17/2015  
J:\Users\j5104\_Rdy\_xpl.L\dgn  
j5104\_Rdy\_xpl.L.dgn

-L-




8/23/99



PROJ. REFERENCE NO.  
U-5104

SHEET NO.  
X-10

75 70 65 60 55 50 45 40 35 30 25 20 15 10 5 0 5 10 15 20 25 30 35 40 45 50 55 60 65 70 75

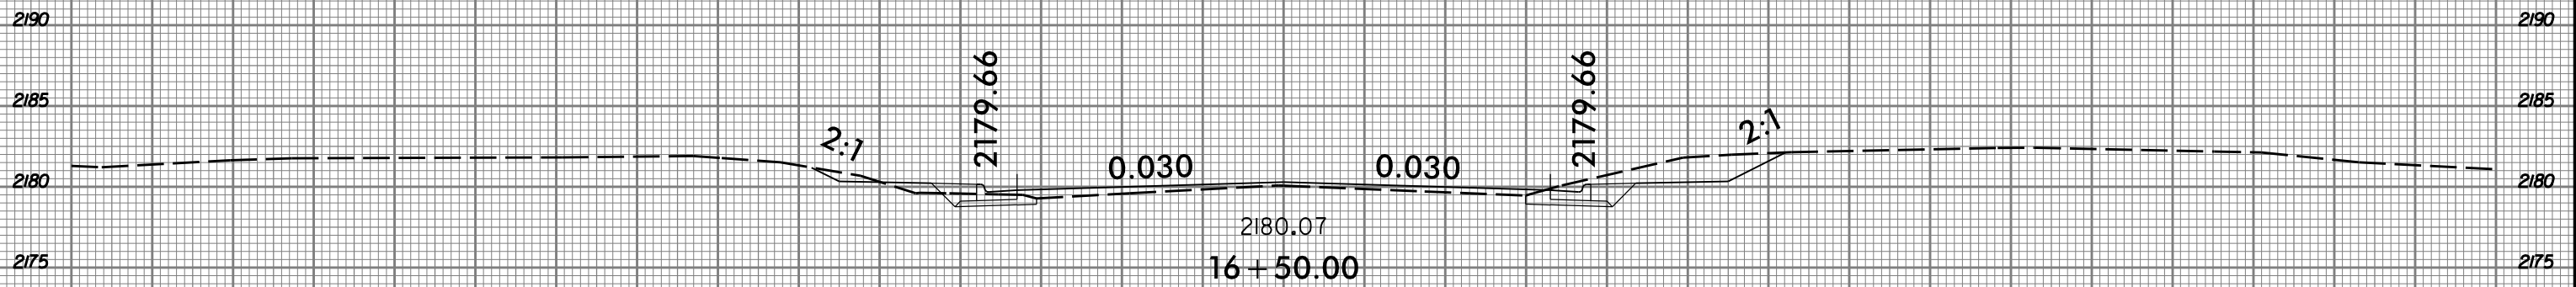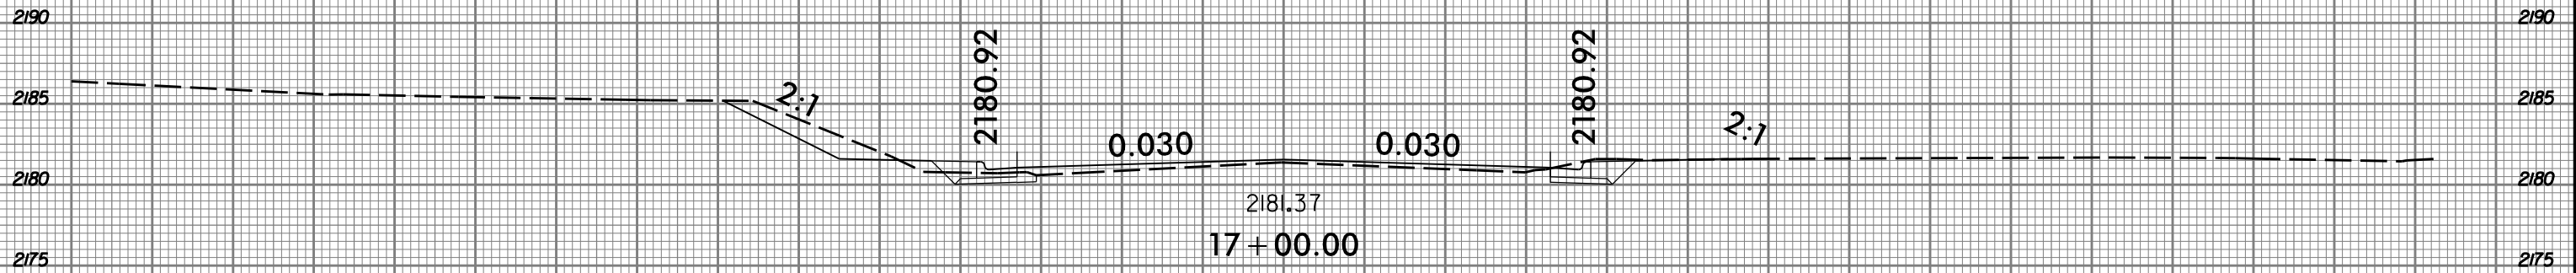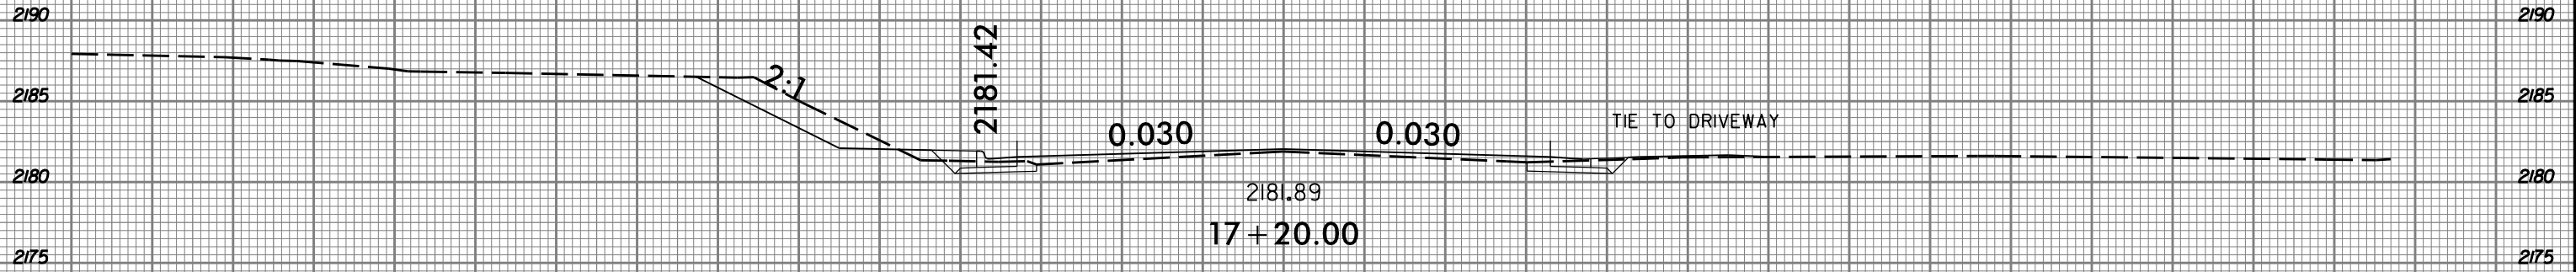

-L-


8/17/2015  
J:\Users\j5104.Rdy\p1.L.dgn  
User: j5104

8/23/99



PROJ. REFERENCE NO.  
U-5104

SHEET NO.  
X-11

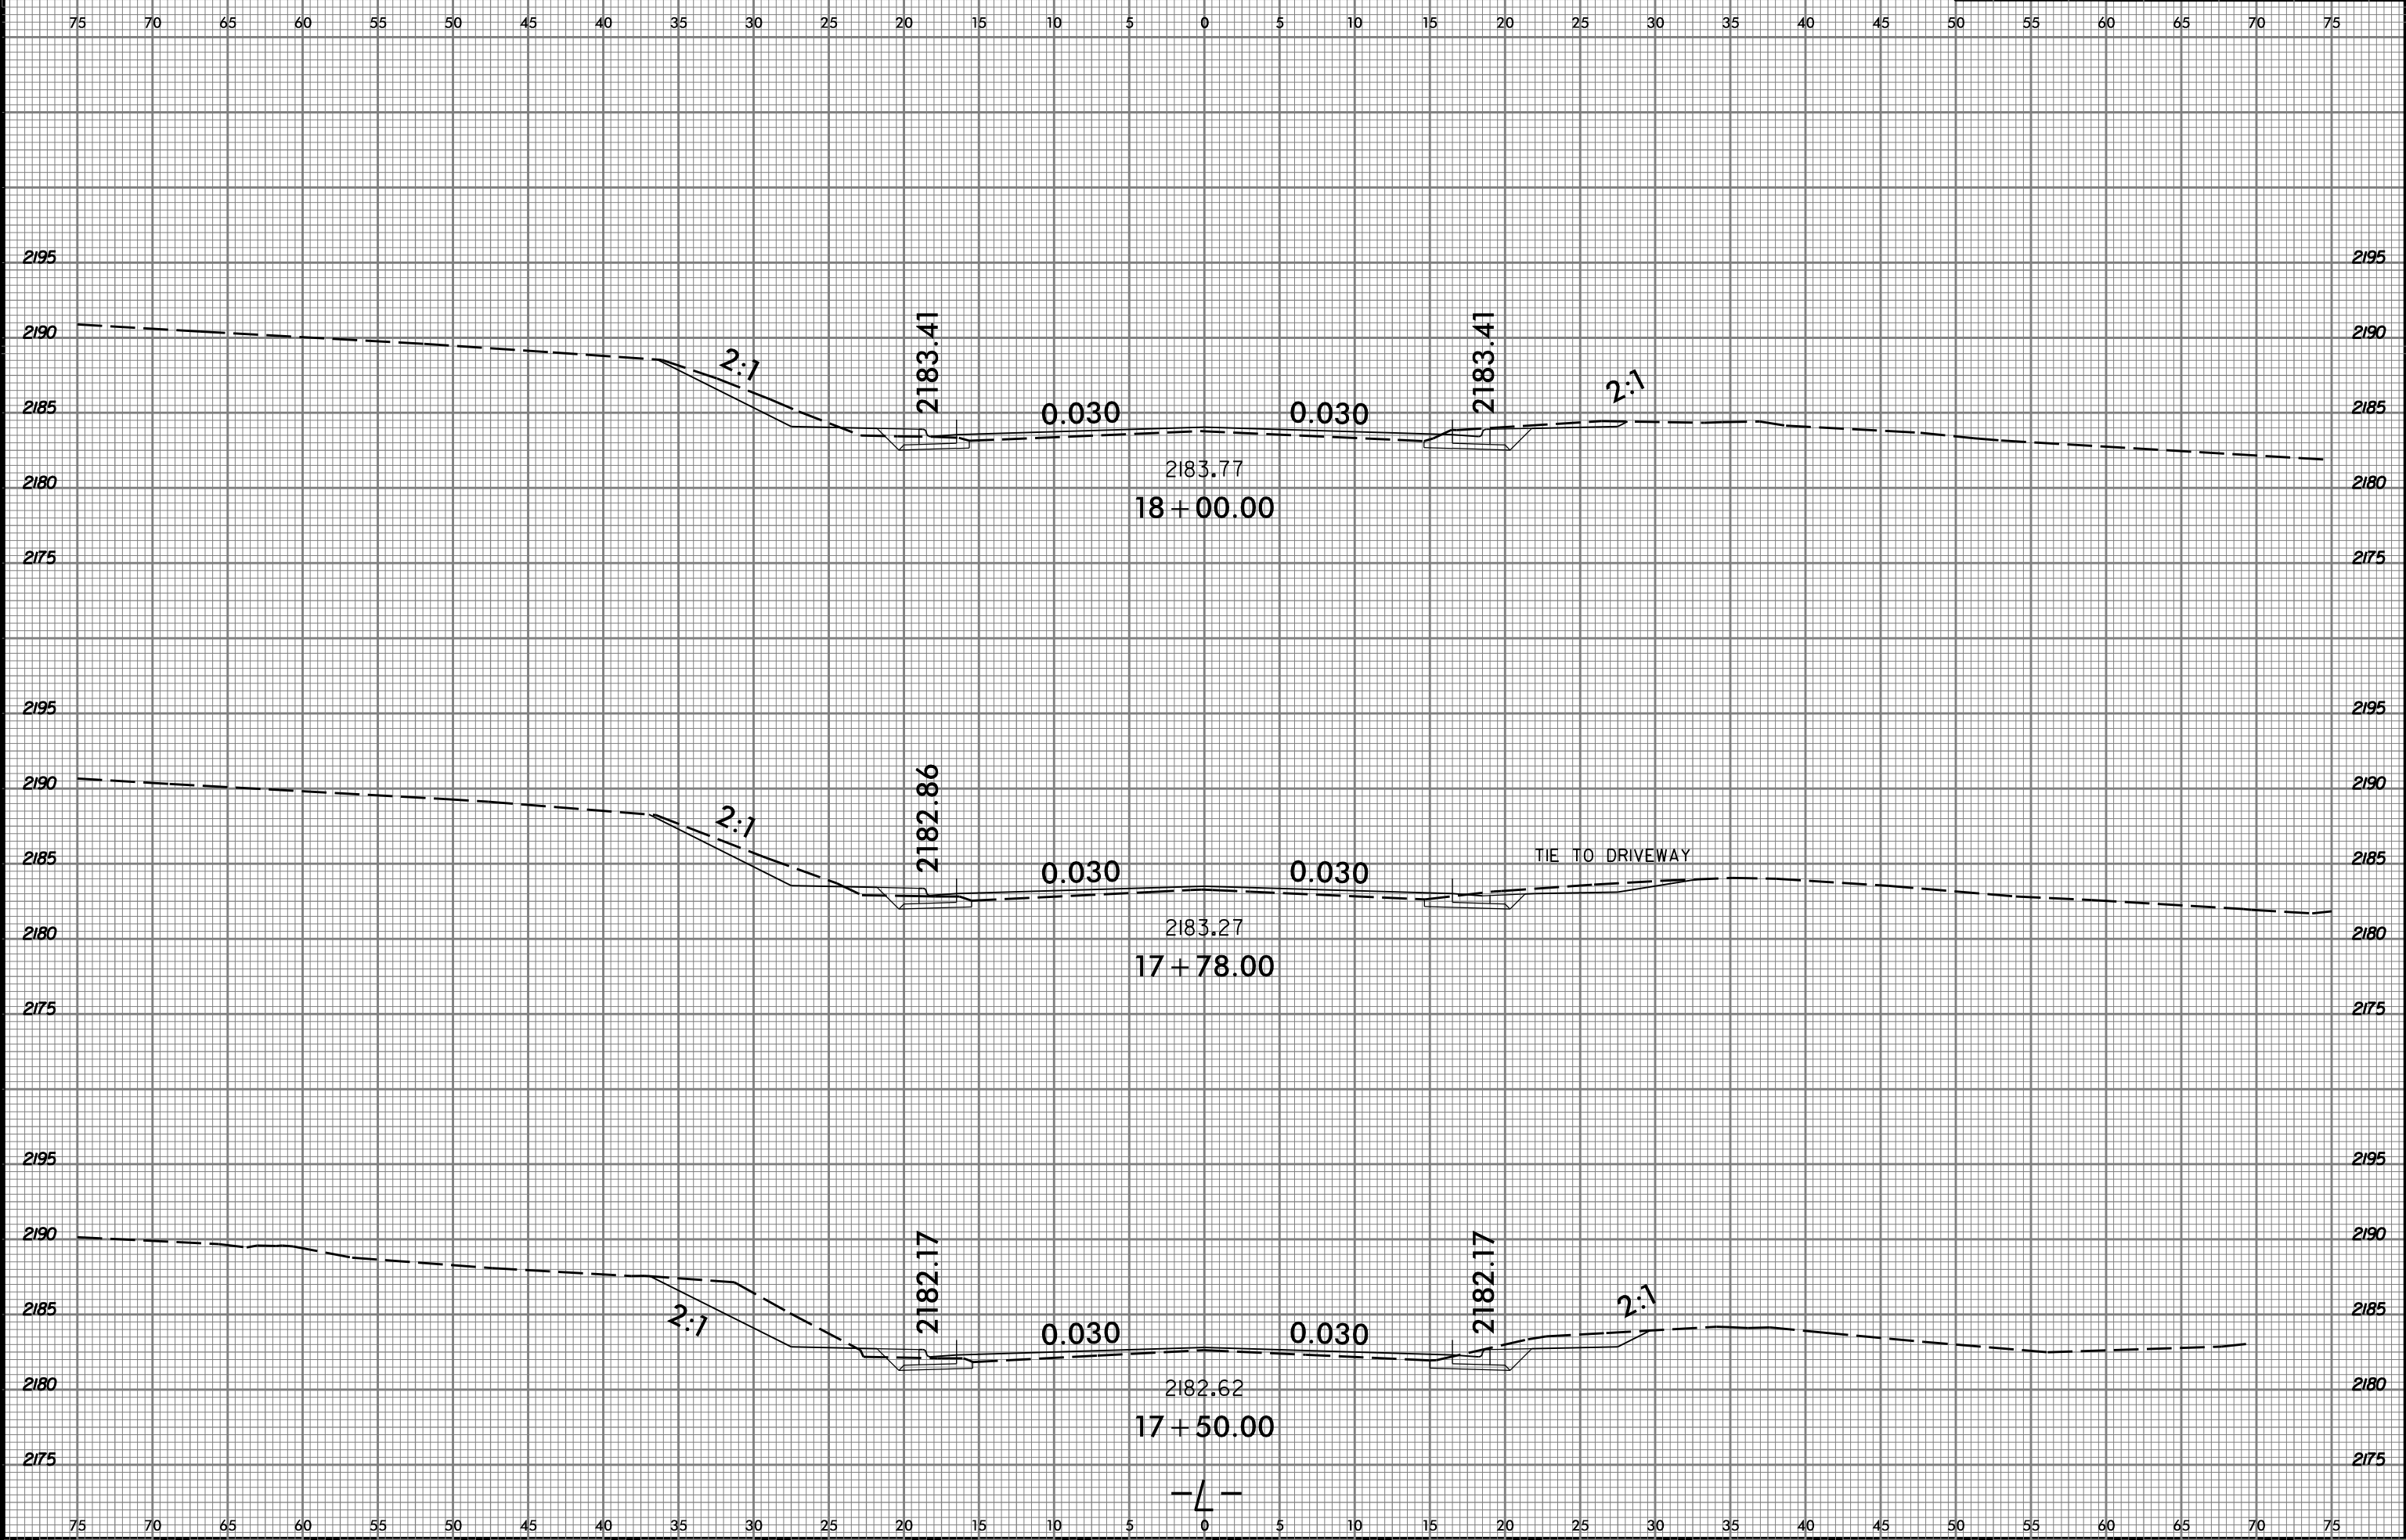




8/17/2015  
J:\Projects\U5104\_Rdy\_xpl.L.dgn  
J:\Users\jault

8/23/99



PROJ. REFERENCE NO.	SHEET NO.
U-5104	X-12


75 70 65 60 55 50 45 40 35 30 25 20 15 10 5 0 5 10 15 20 25 30 35 40 45 50 55 60 65 70 75

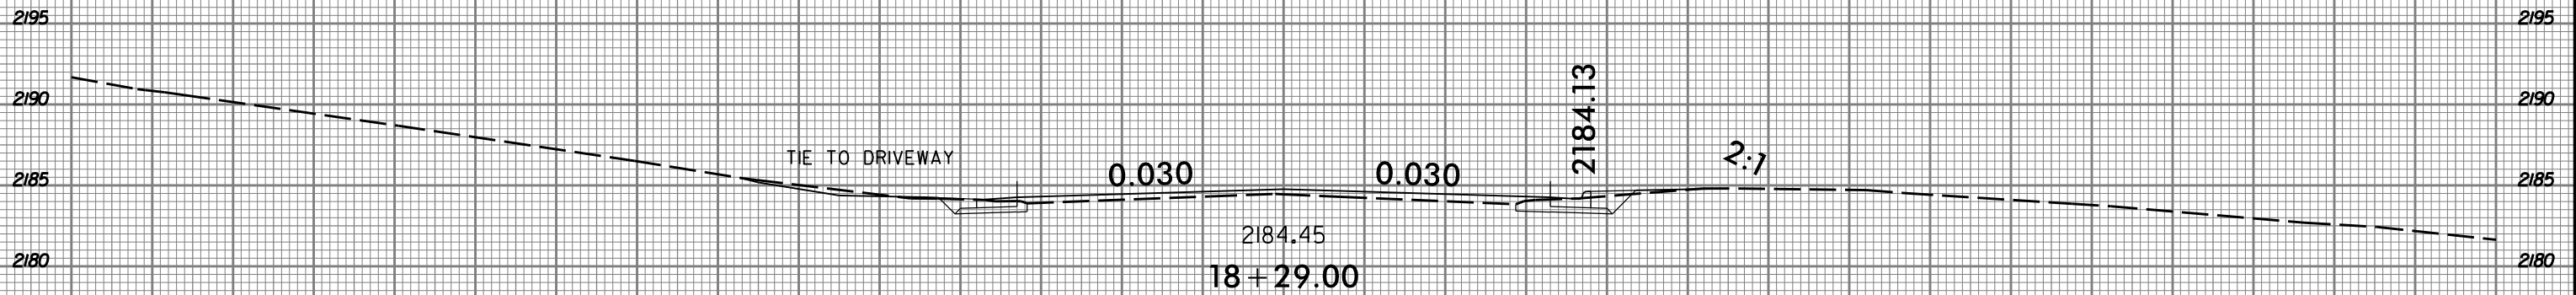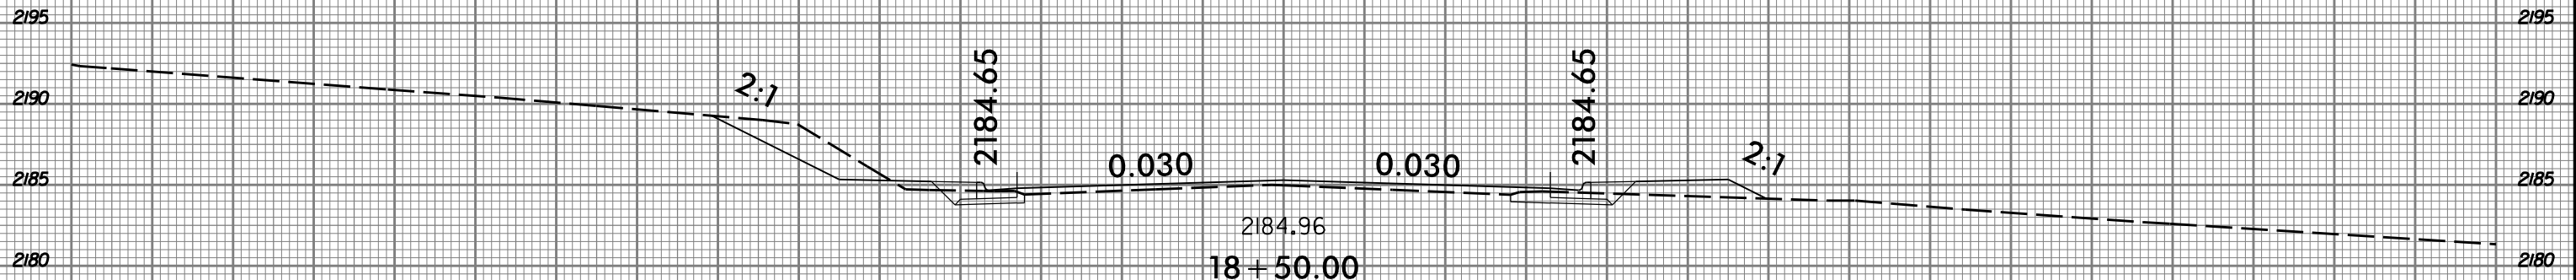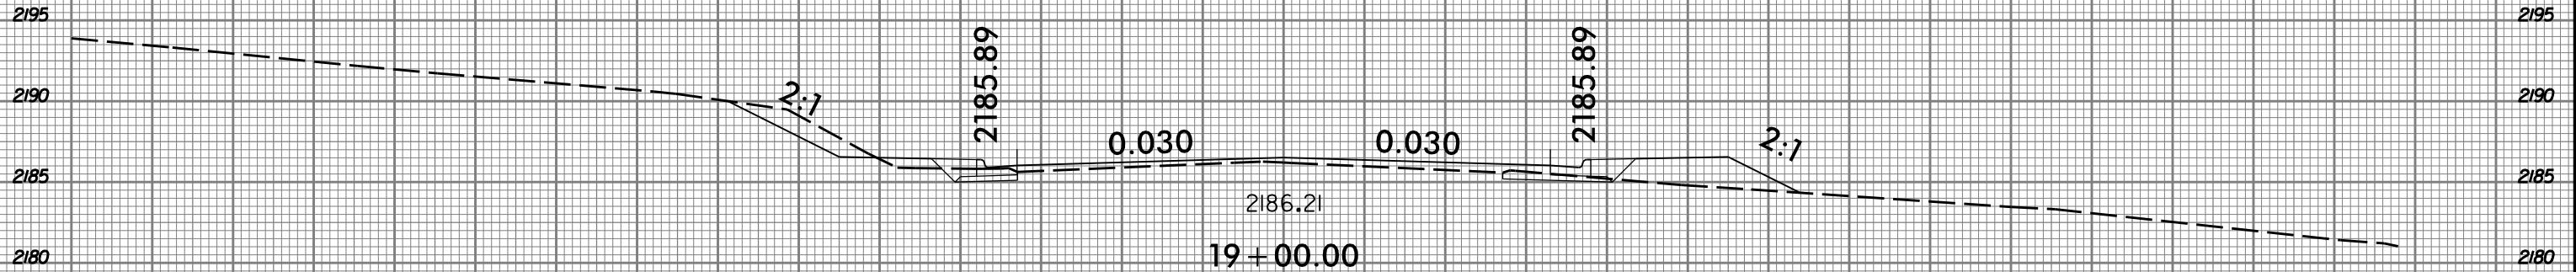


-L-

8/17/2015  
J:\Users\j5104\_Rdy\_xpl.L\dgn  
j5104\_Rdy\_xpl.L.dgn

8/23/99

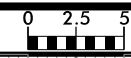


PROJ. REFERENCE NO.	SHEET NO.
U-5104	X-13

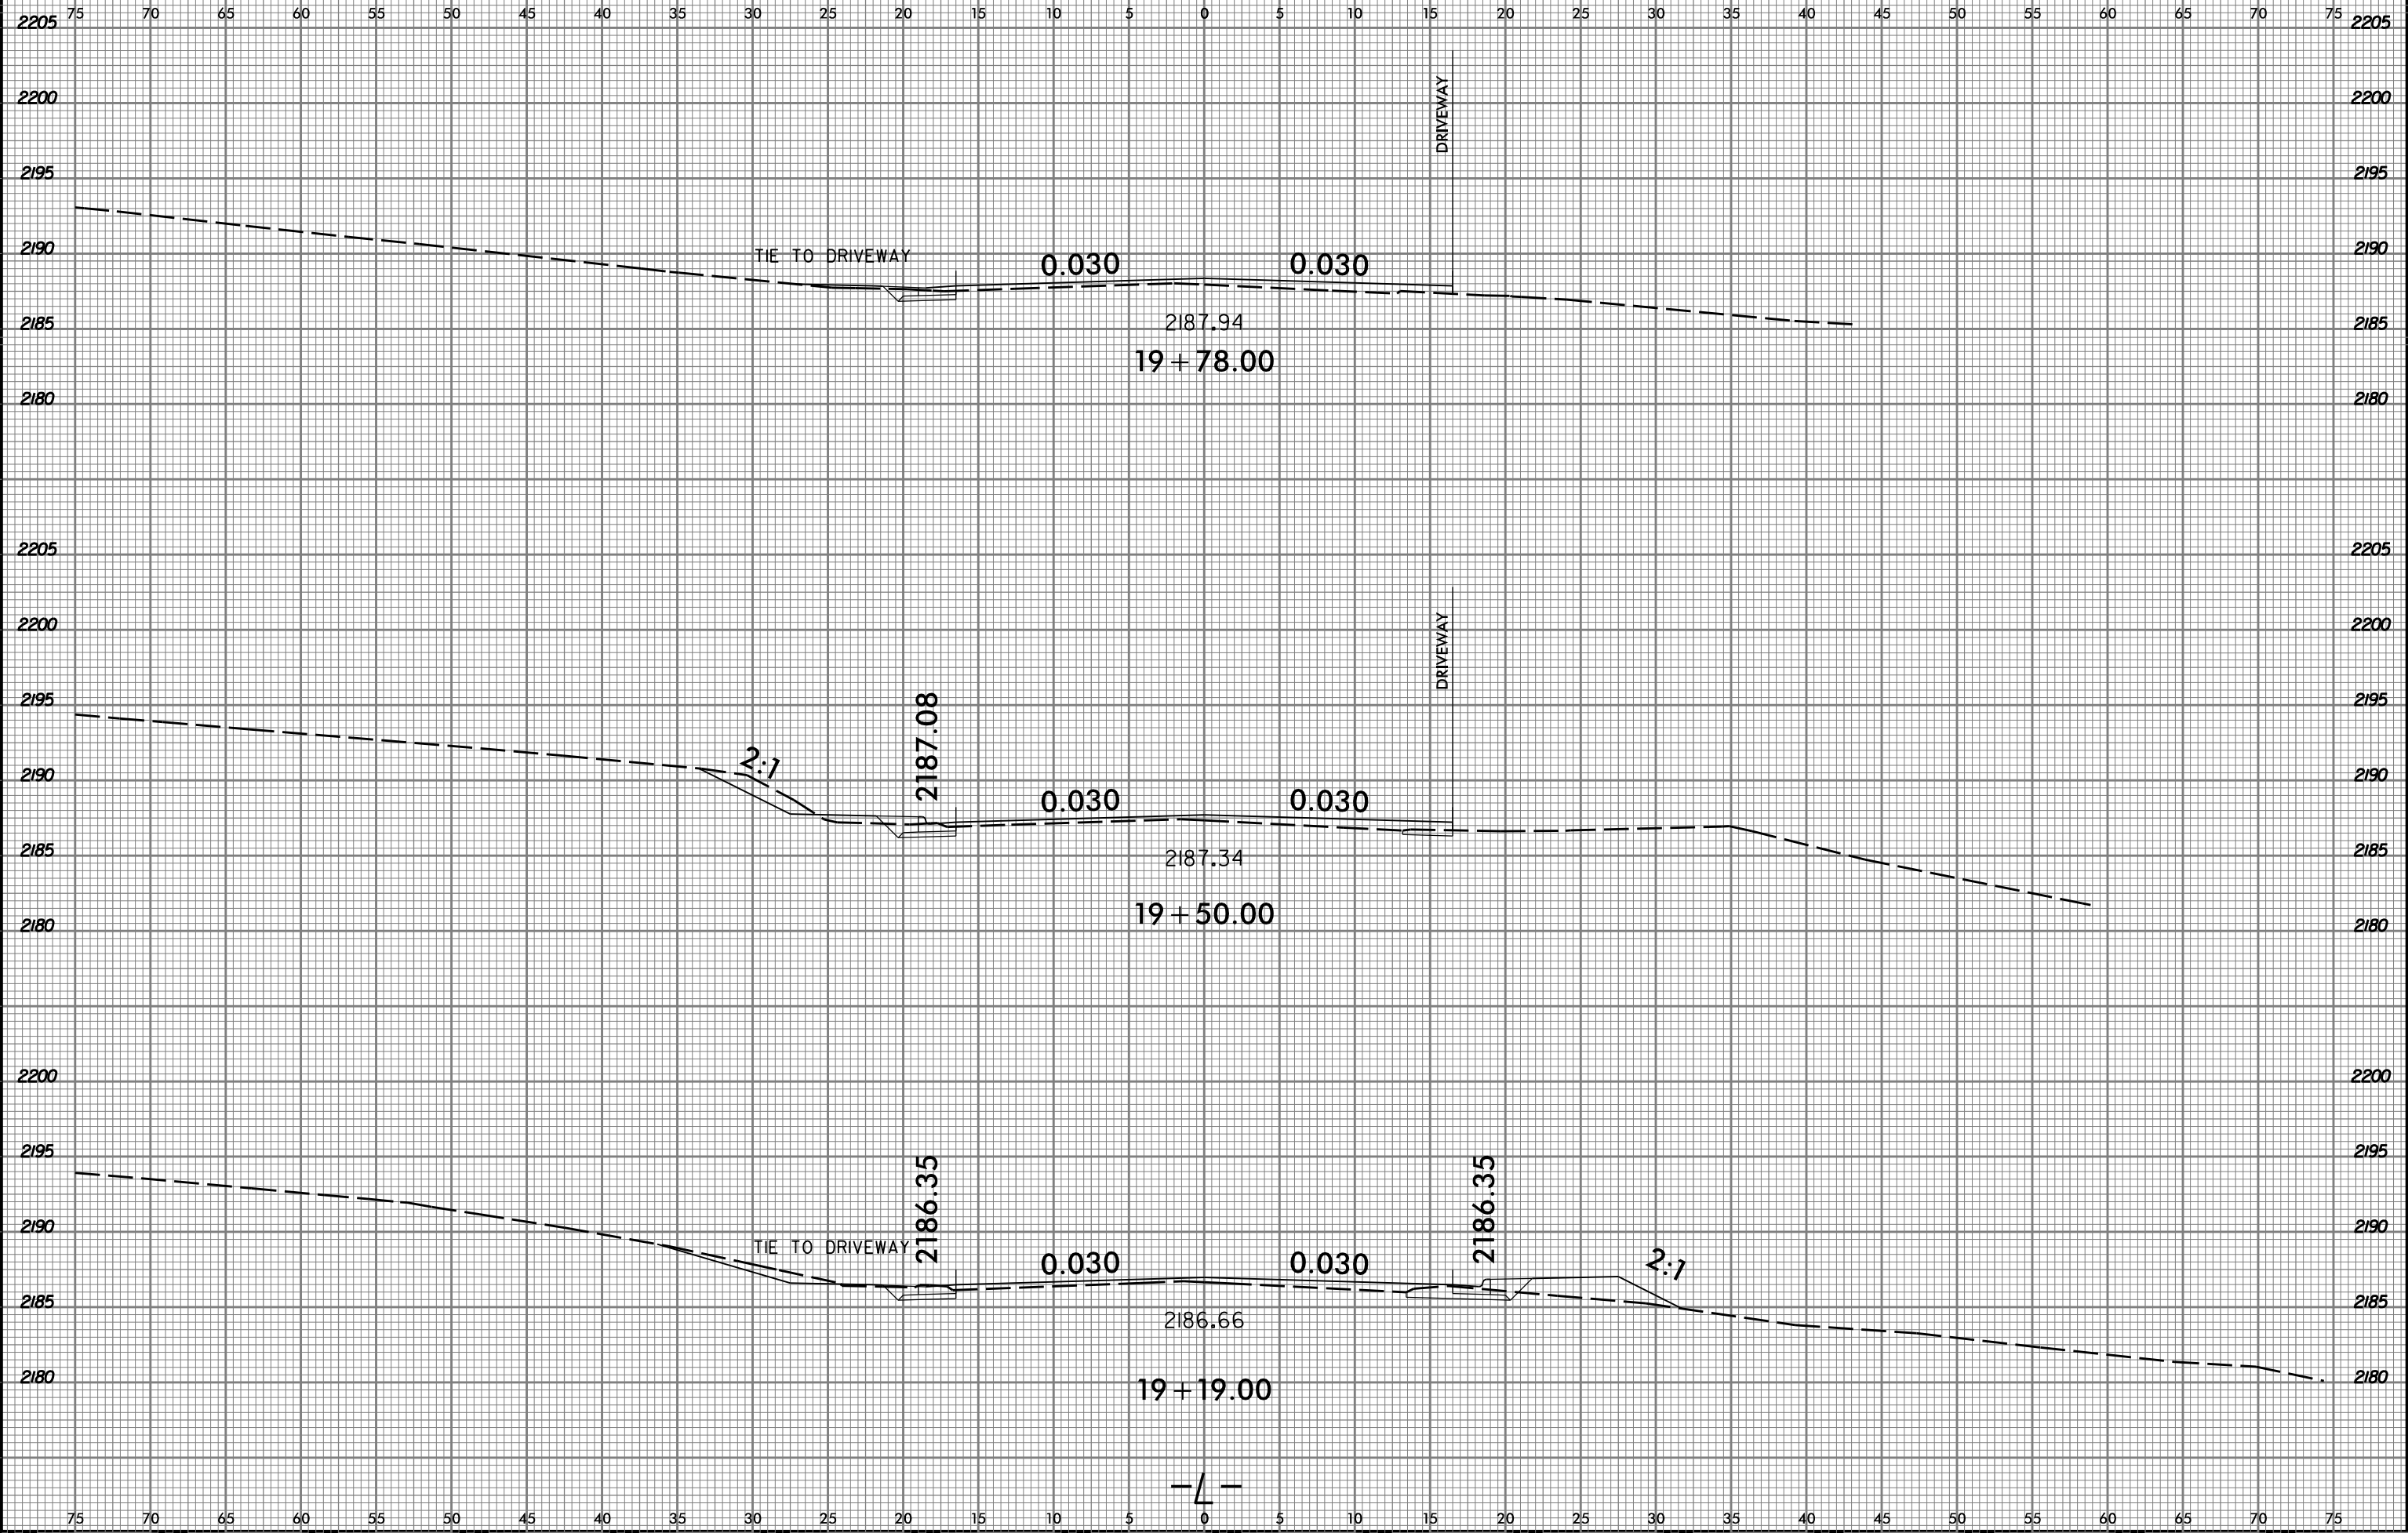


8/17/2015  
J:\Projects\U5104\_Rdy\_xpl.L.dgn  
User: jba

8/23/99

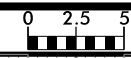

PROJ. REFERENCE NO.	SHEET NO.
U-5104	X-14

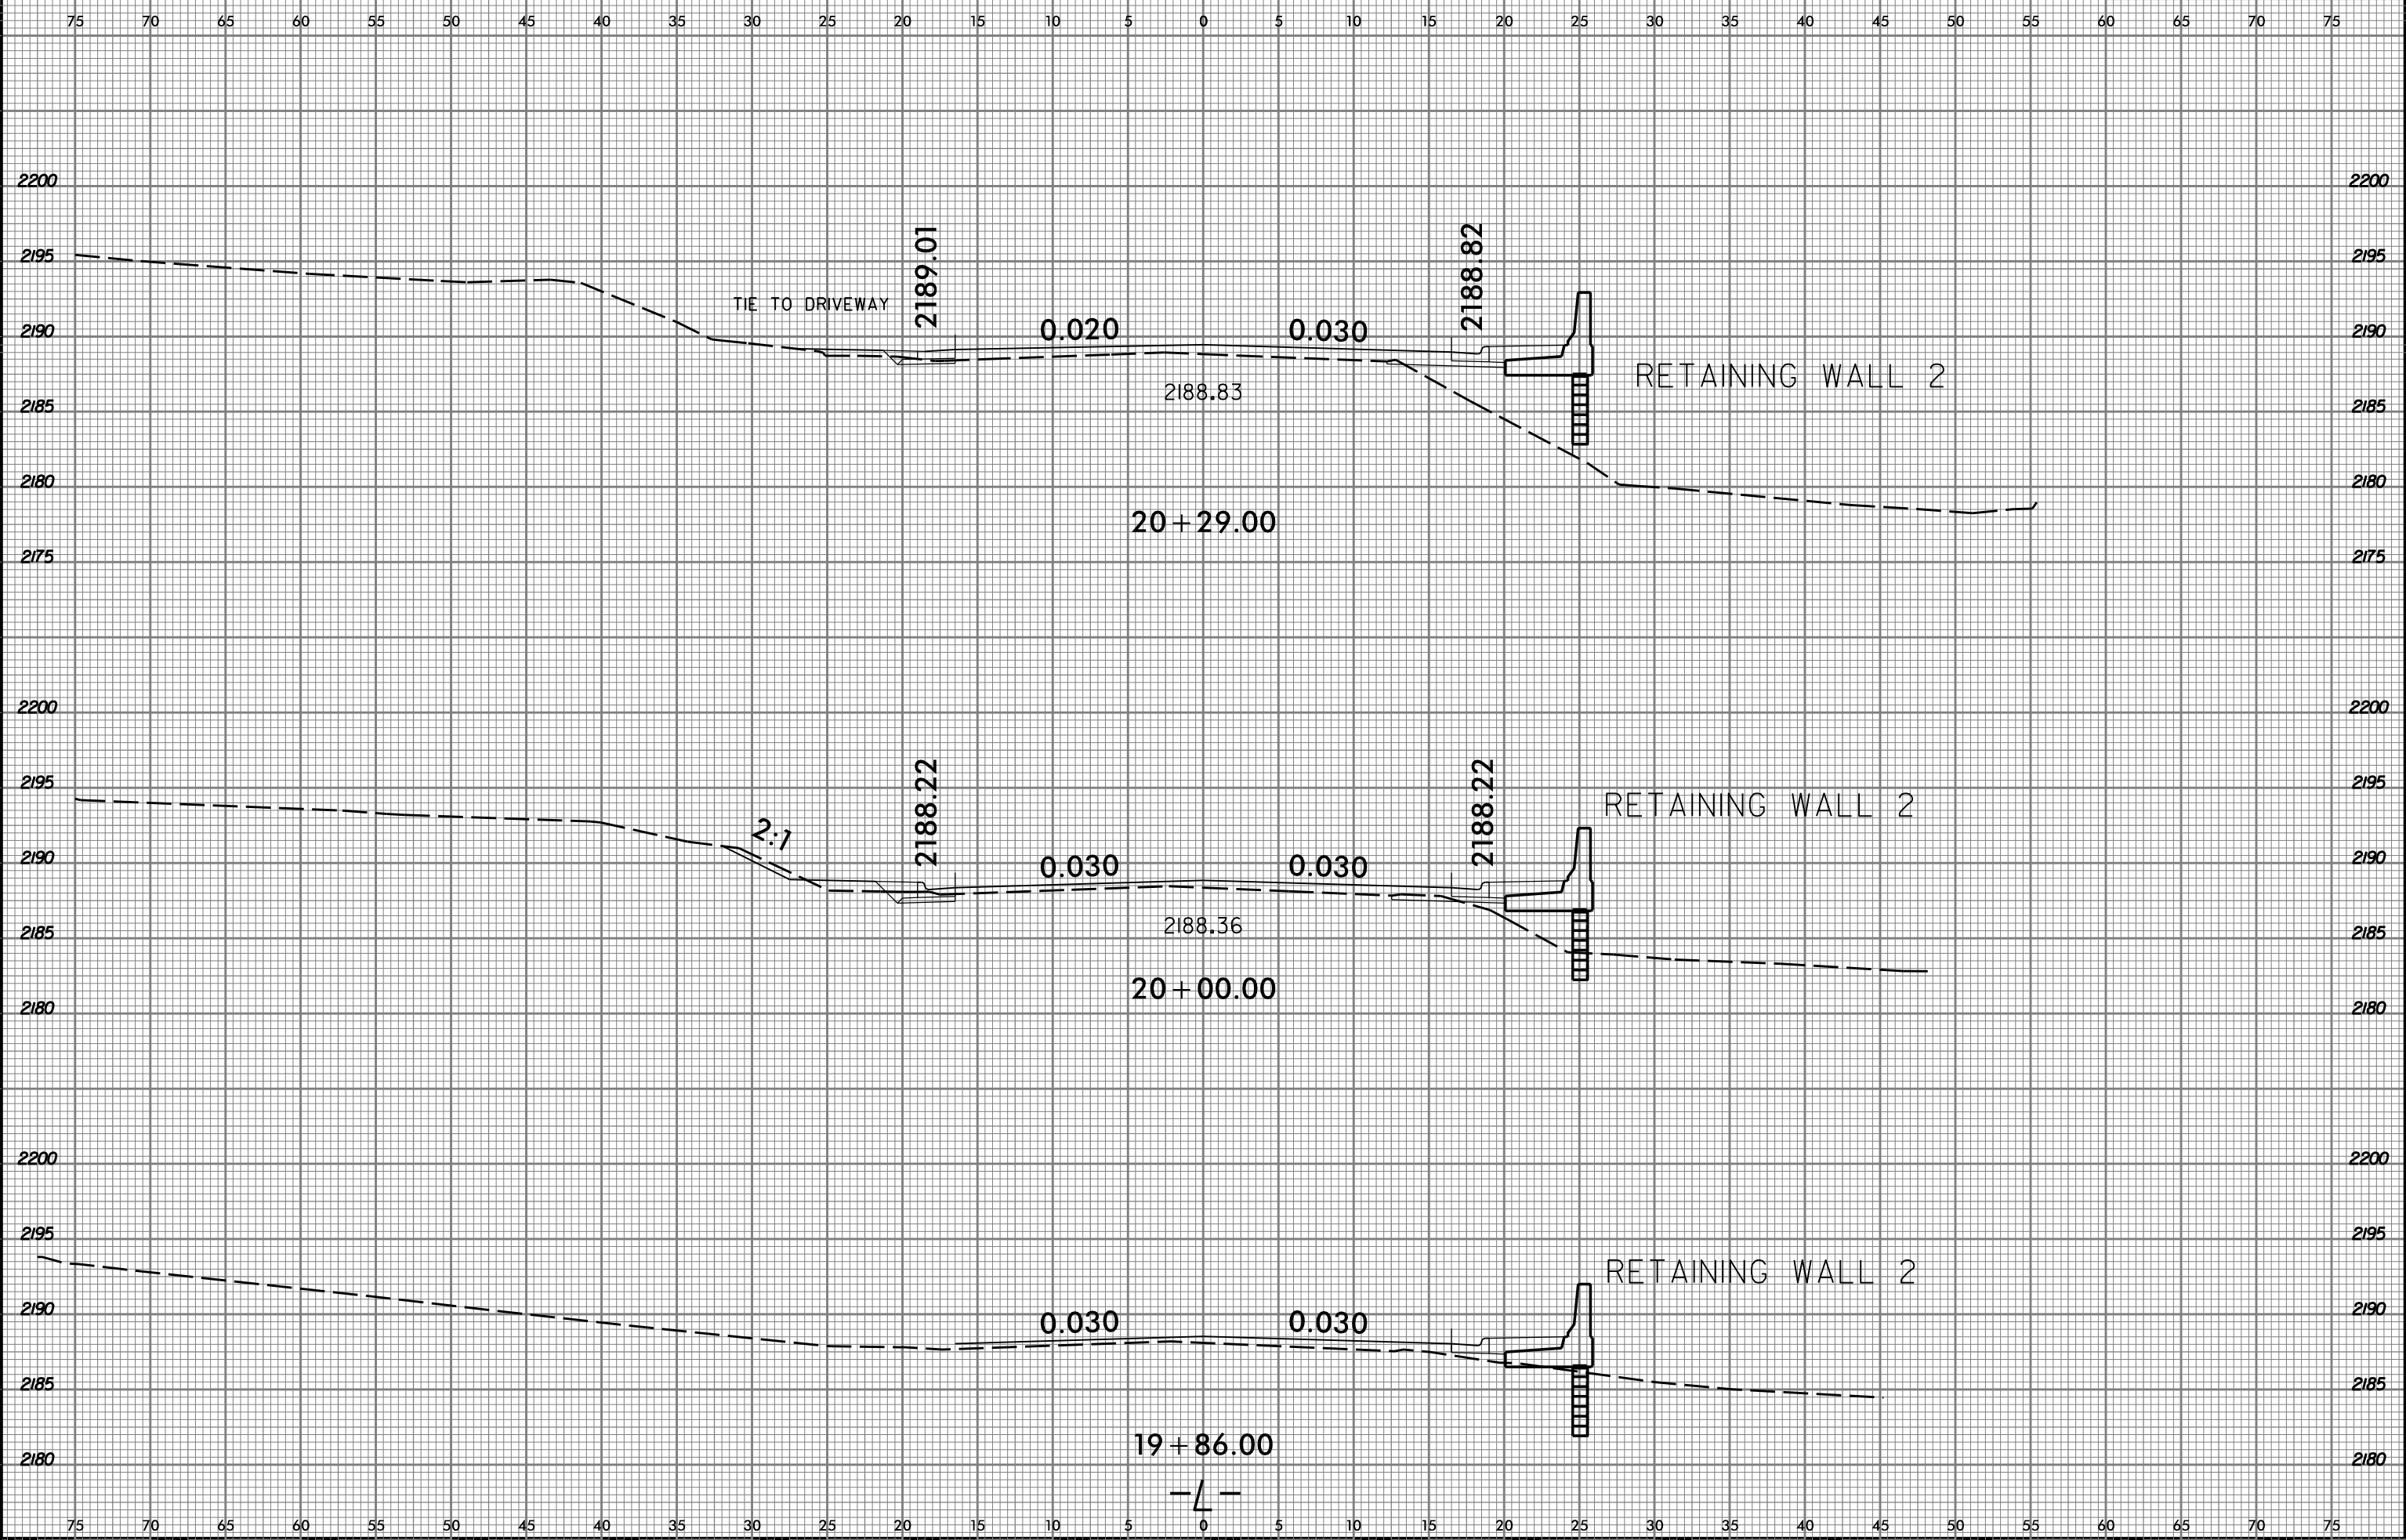

8/17/2015  
U:\Projects\U5104\_Rdy\_xpl.L.dgn  
User: rault




8/23/99



PROJ. REFERENCE NO.  
U-5104

SHEET NO.  
X-15

75 70 65 60 55 50 45 40 35 30 25 20 15 10 5 0 5 10 15 20 25 30 35 40 45 50 55 60 65 70 75

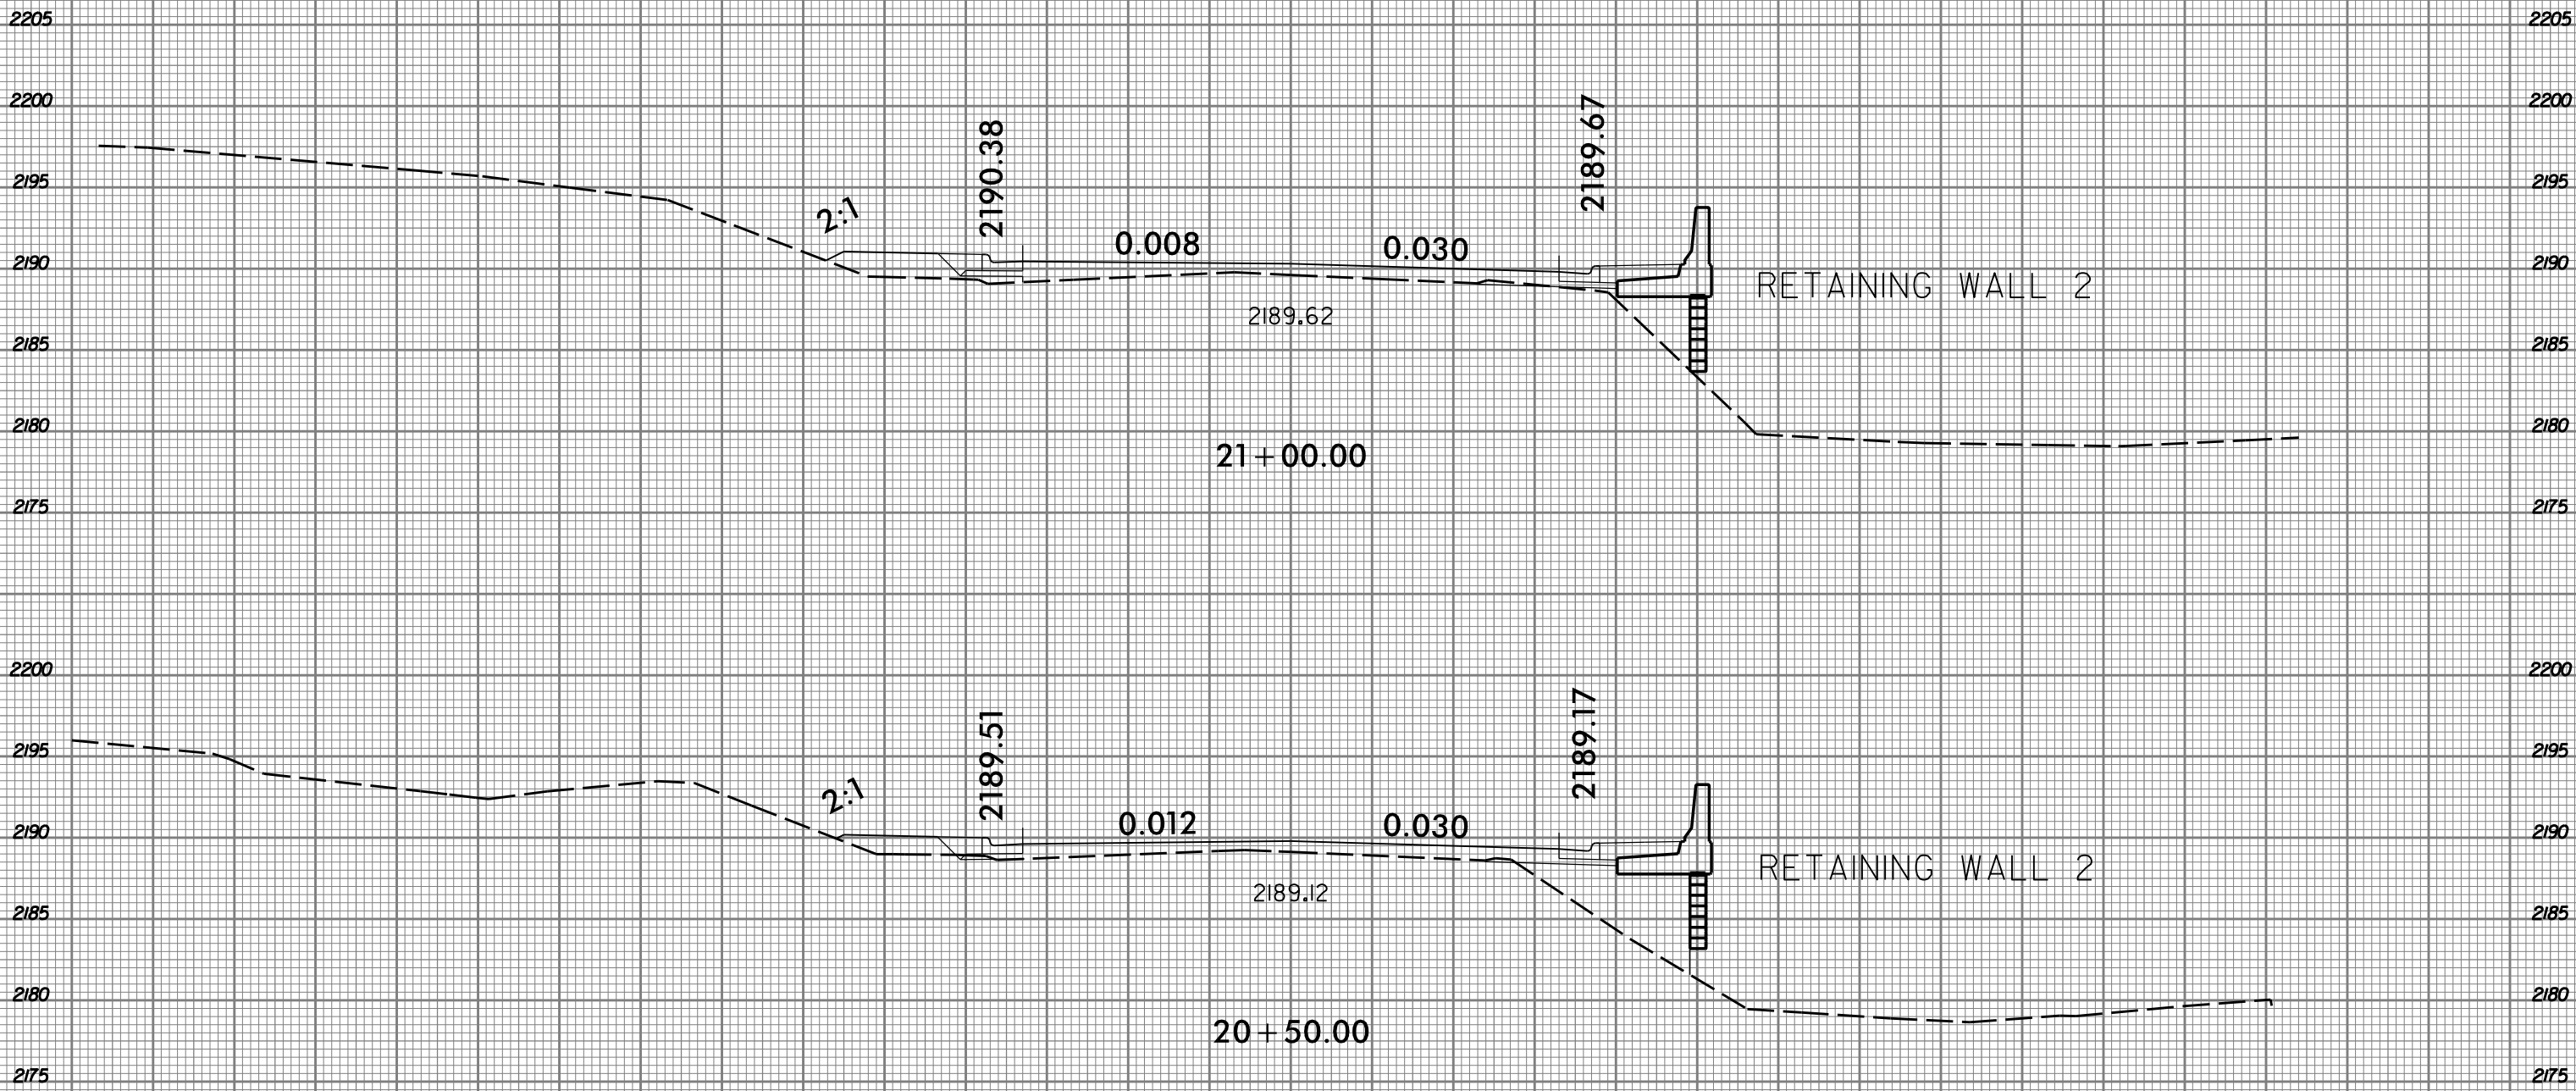


2205 2200 2195 2190 2185 2180 2175 2200 2195 2190 2185 2180 2175

75 70 65 60 55 50 45 40 35 30 25 20 15 10 5 0 5 10 15 20 25 30 35 40 45 50 55 60 65 70 75

8/17/2015  
J:\Projects\U5104\_Rdy\_xpl.L.dgn  
J:\Users\jault

8/23/99

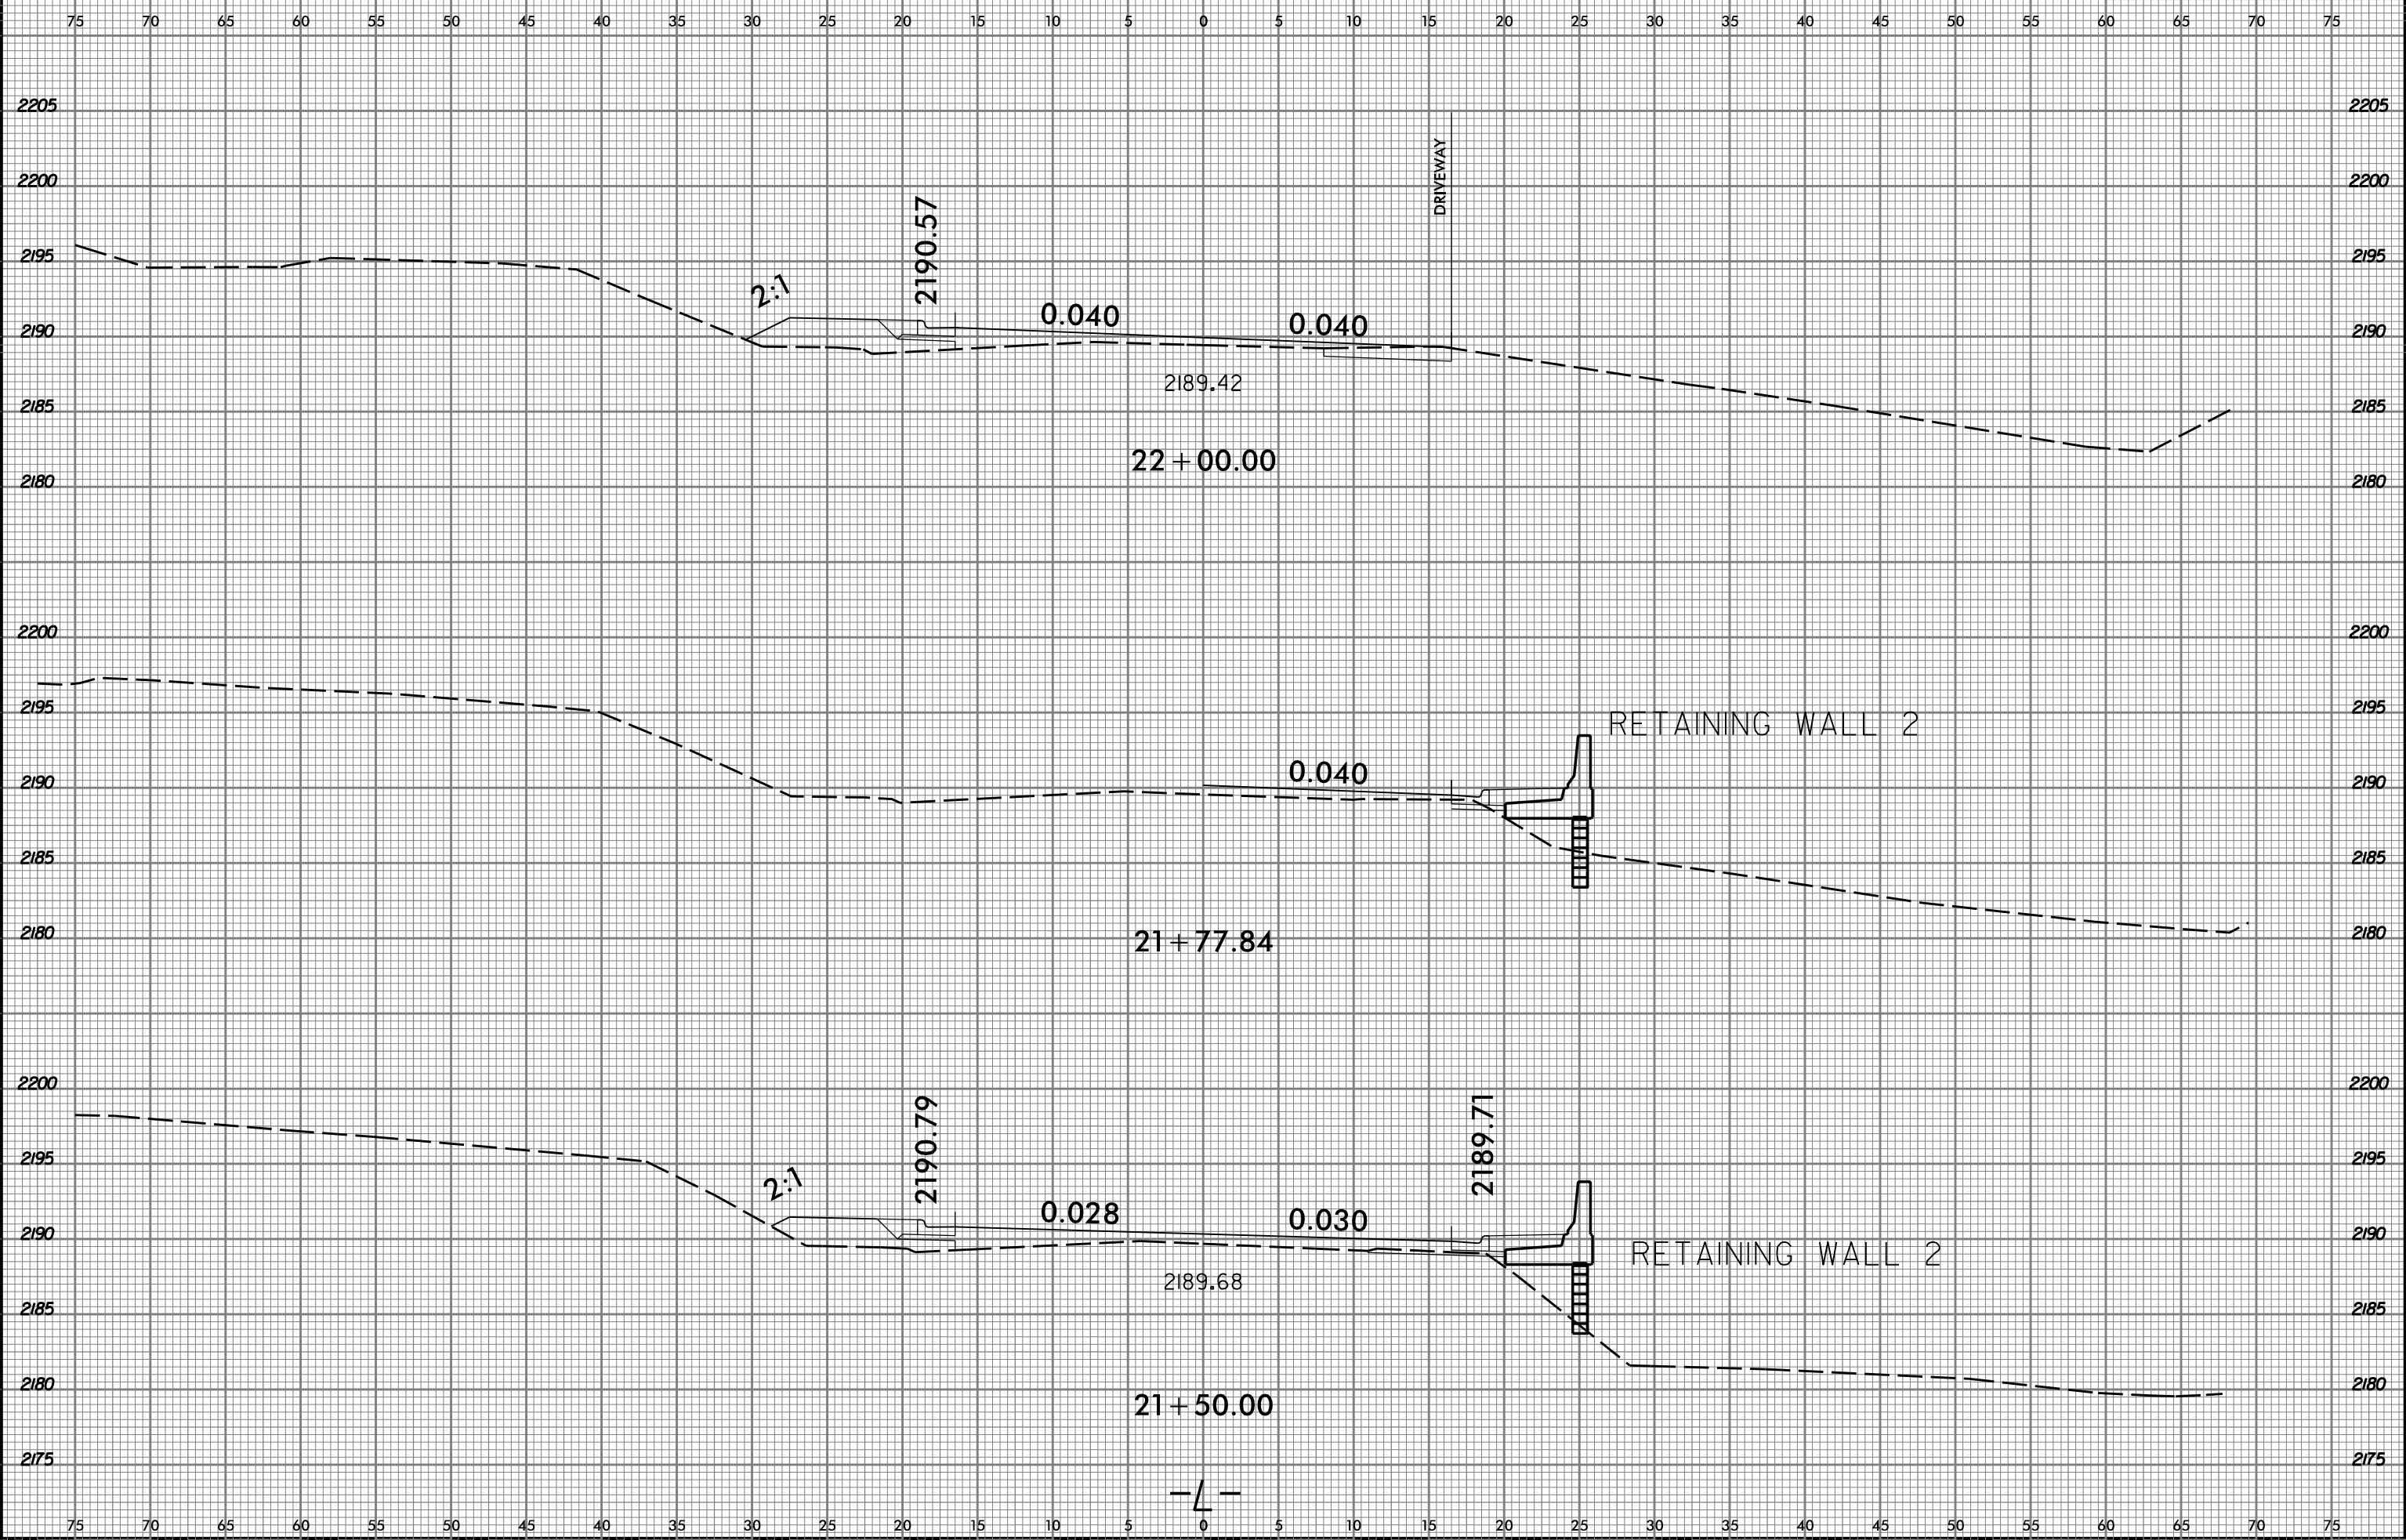


8/17/2015  
J:\Projects\U5104\_Rdy\_xpl.L.dgn  
J:\Users\jgault

8/23/99



PROJ. REFERENCE NO.	SHEET NO.
U-5104	X-17

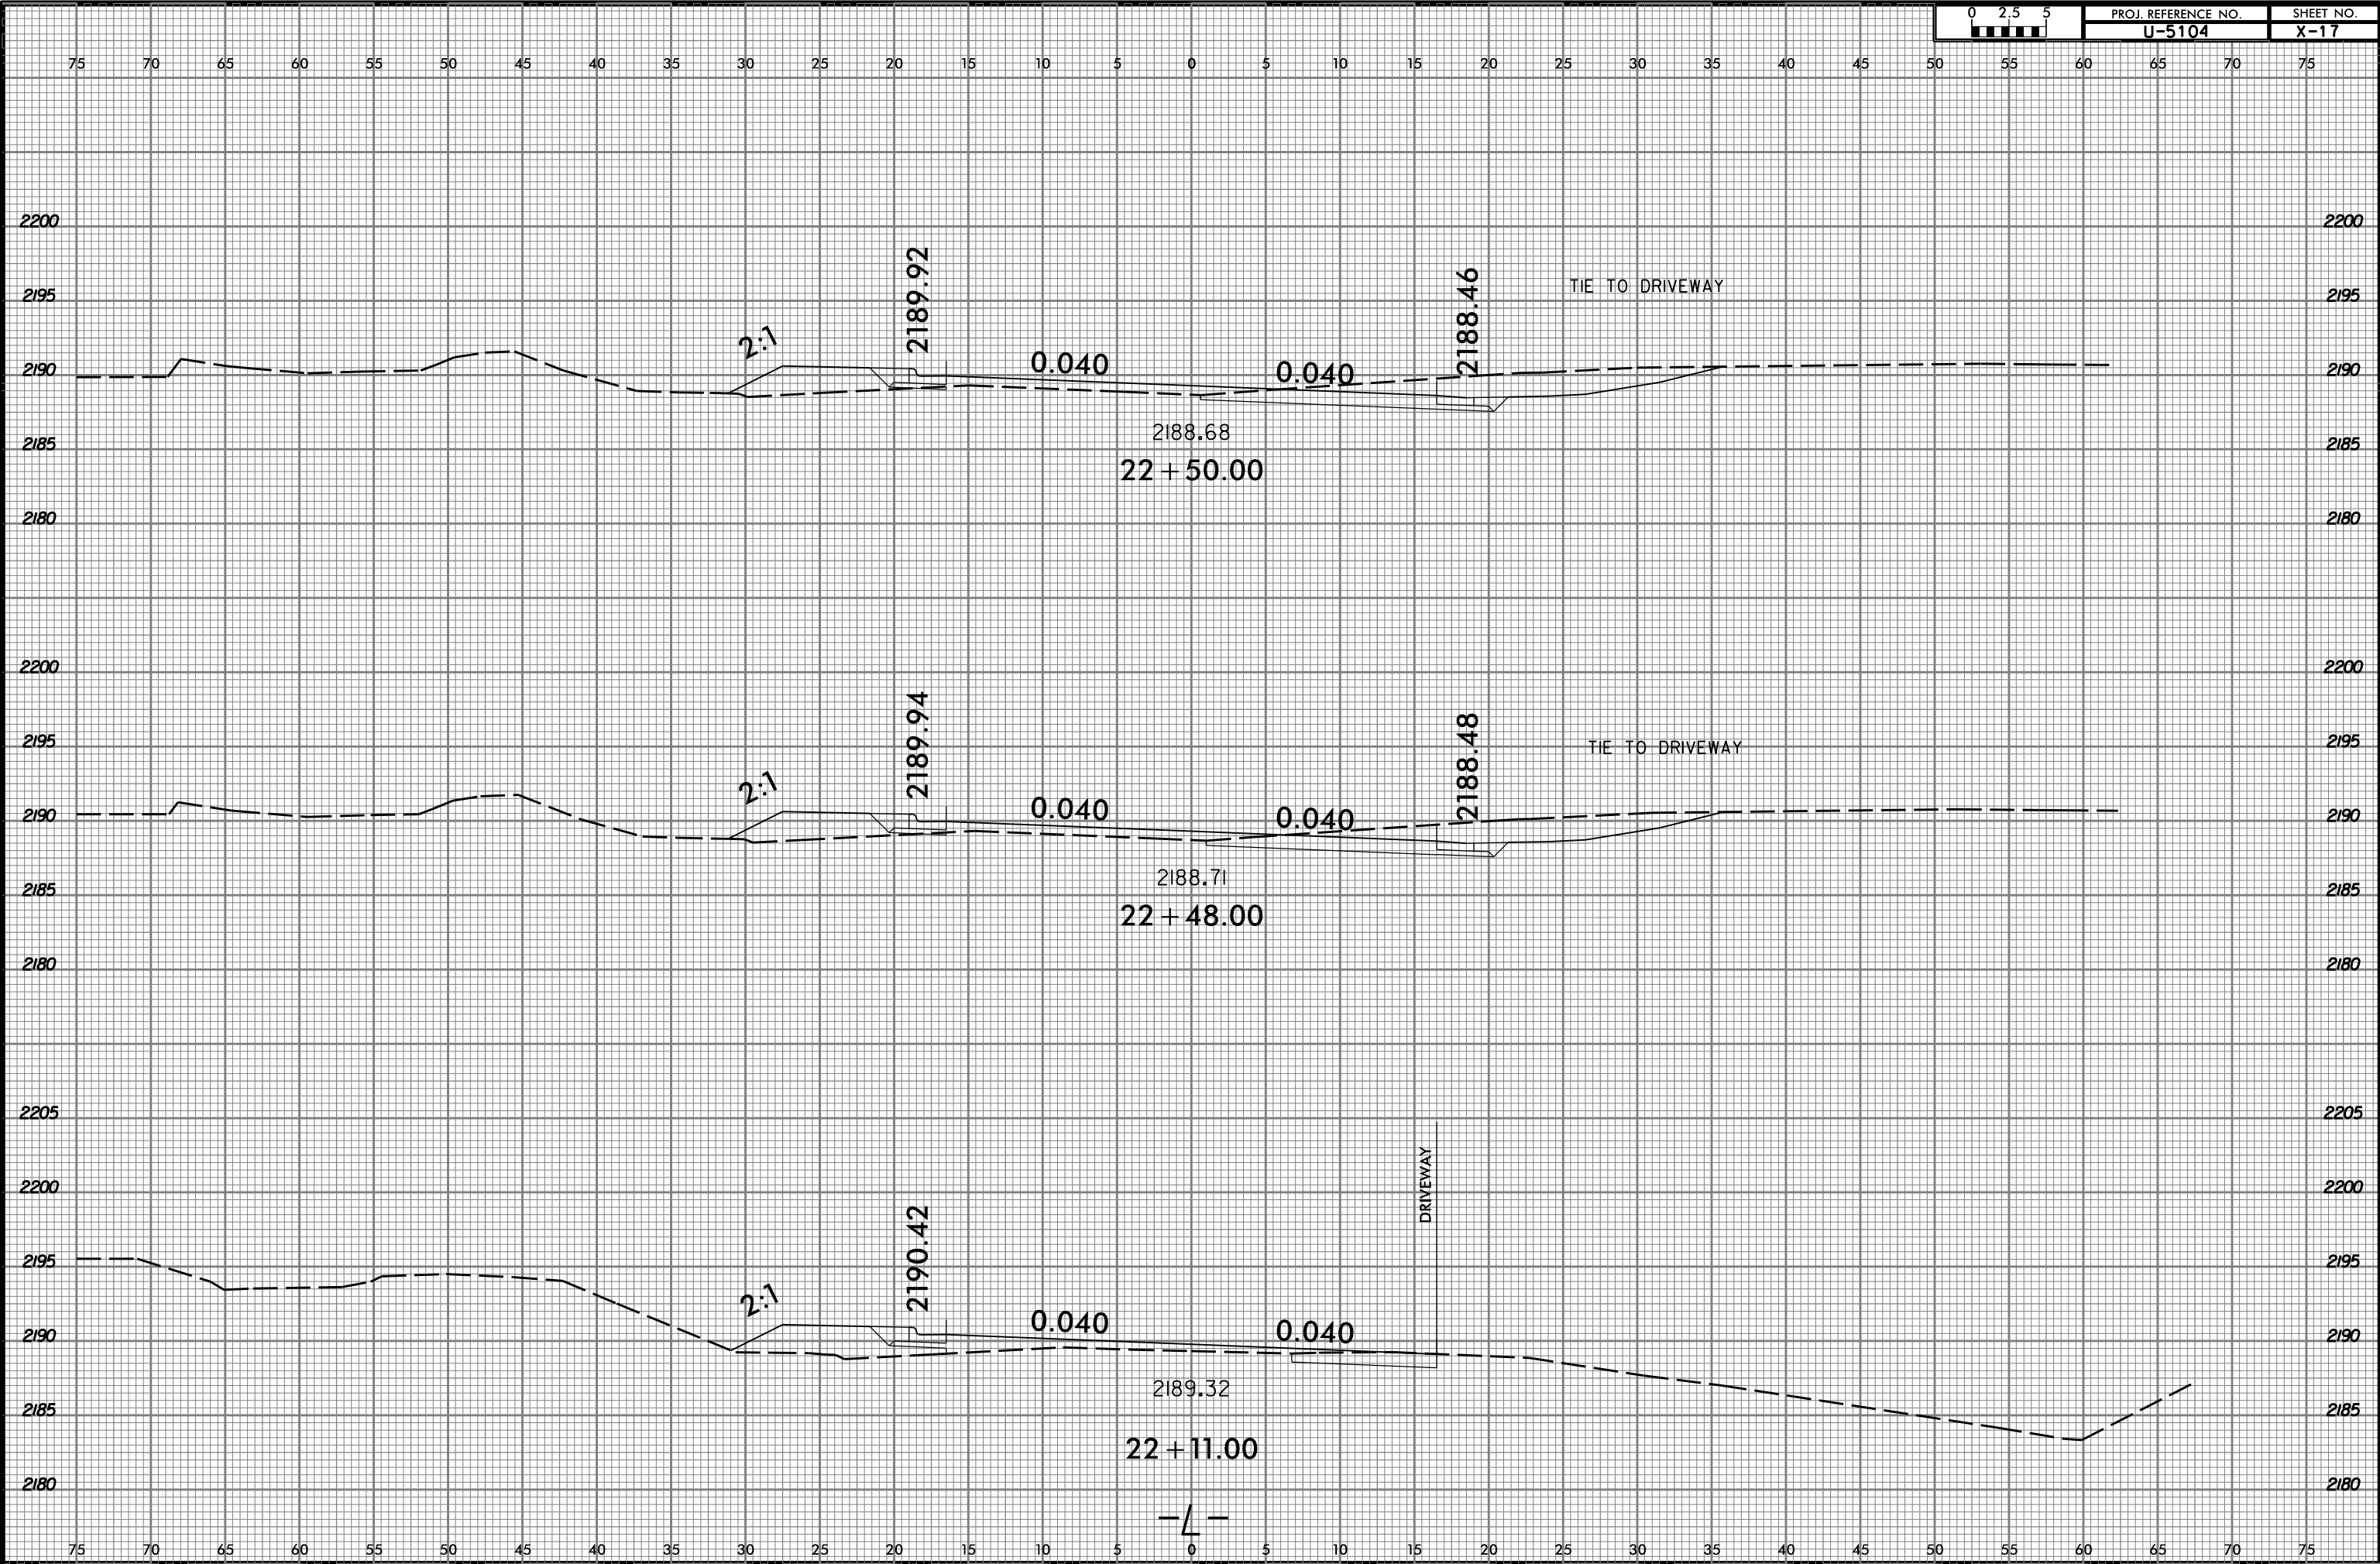


8/17/2015 10:51:04 AM U:\Projects\U5104\_Rdy\_xpl.L.dgn

8/23/99



PROJ. REFERENCE NO.	SHEET NO.
U-5104	X-18

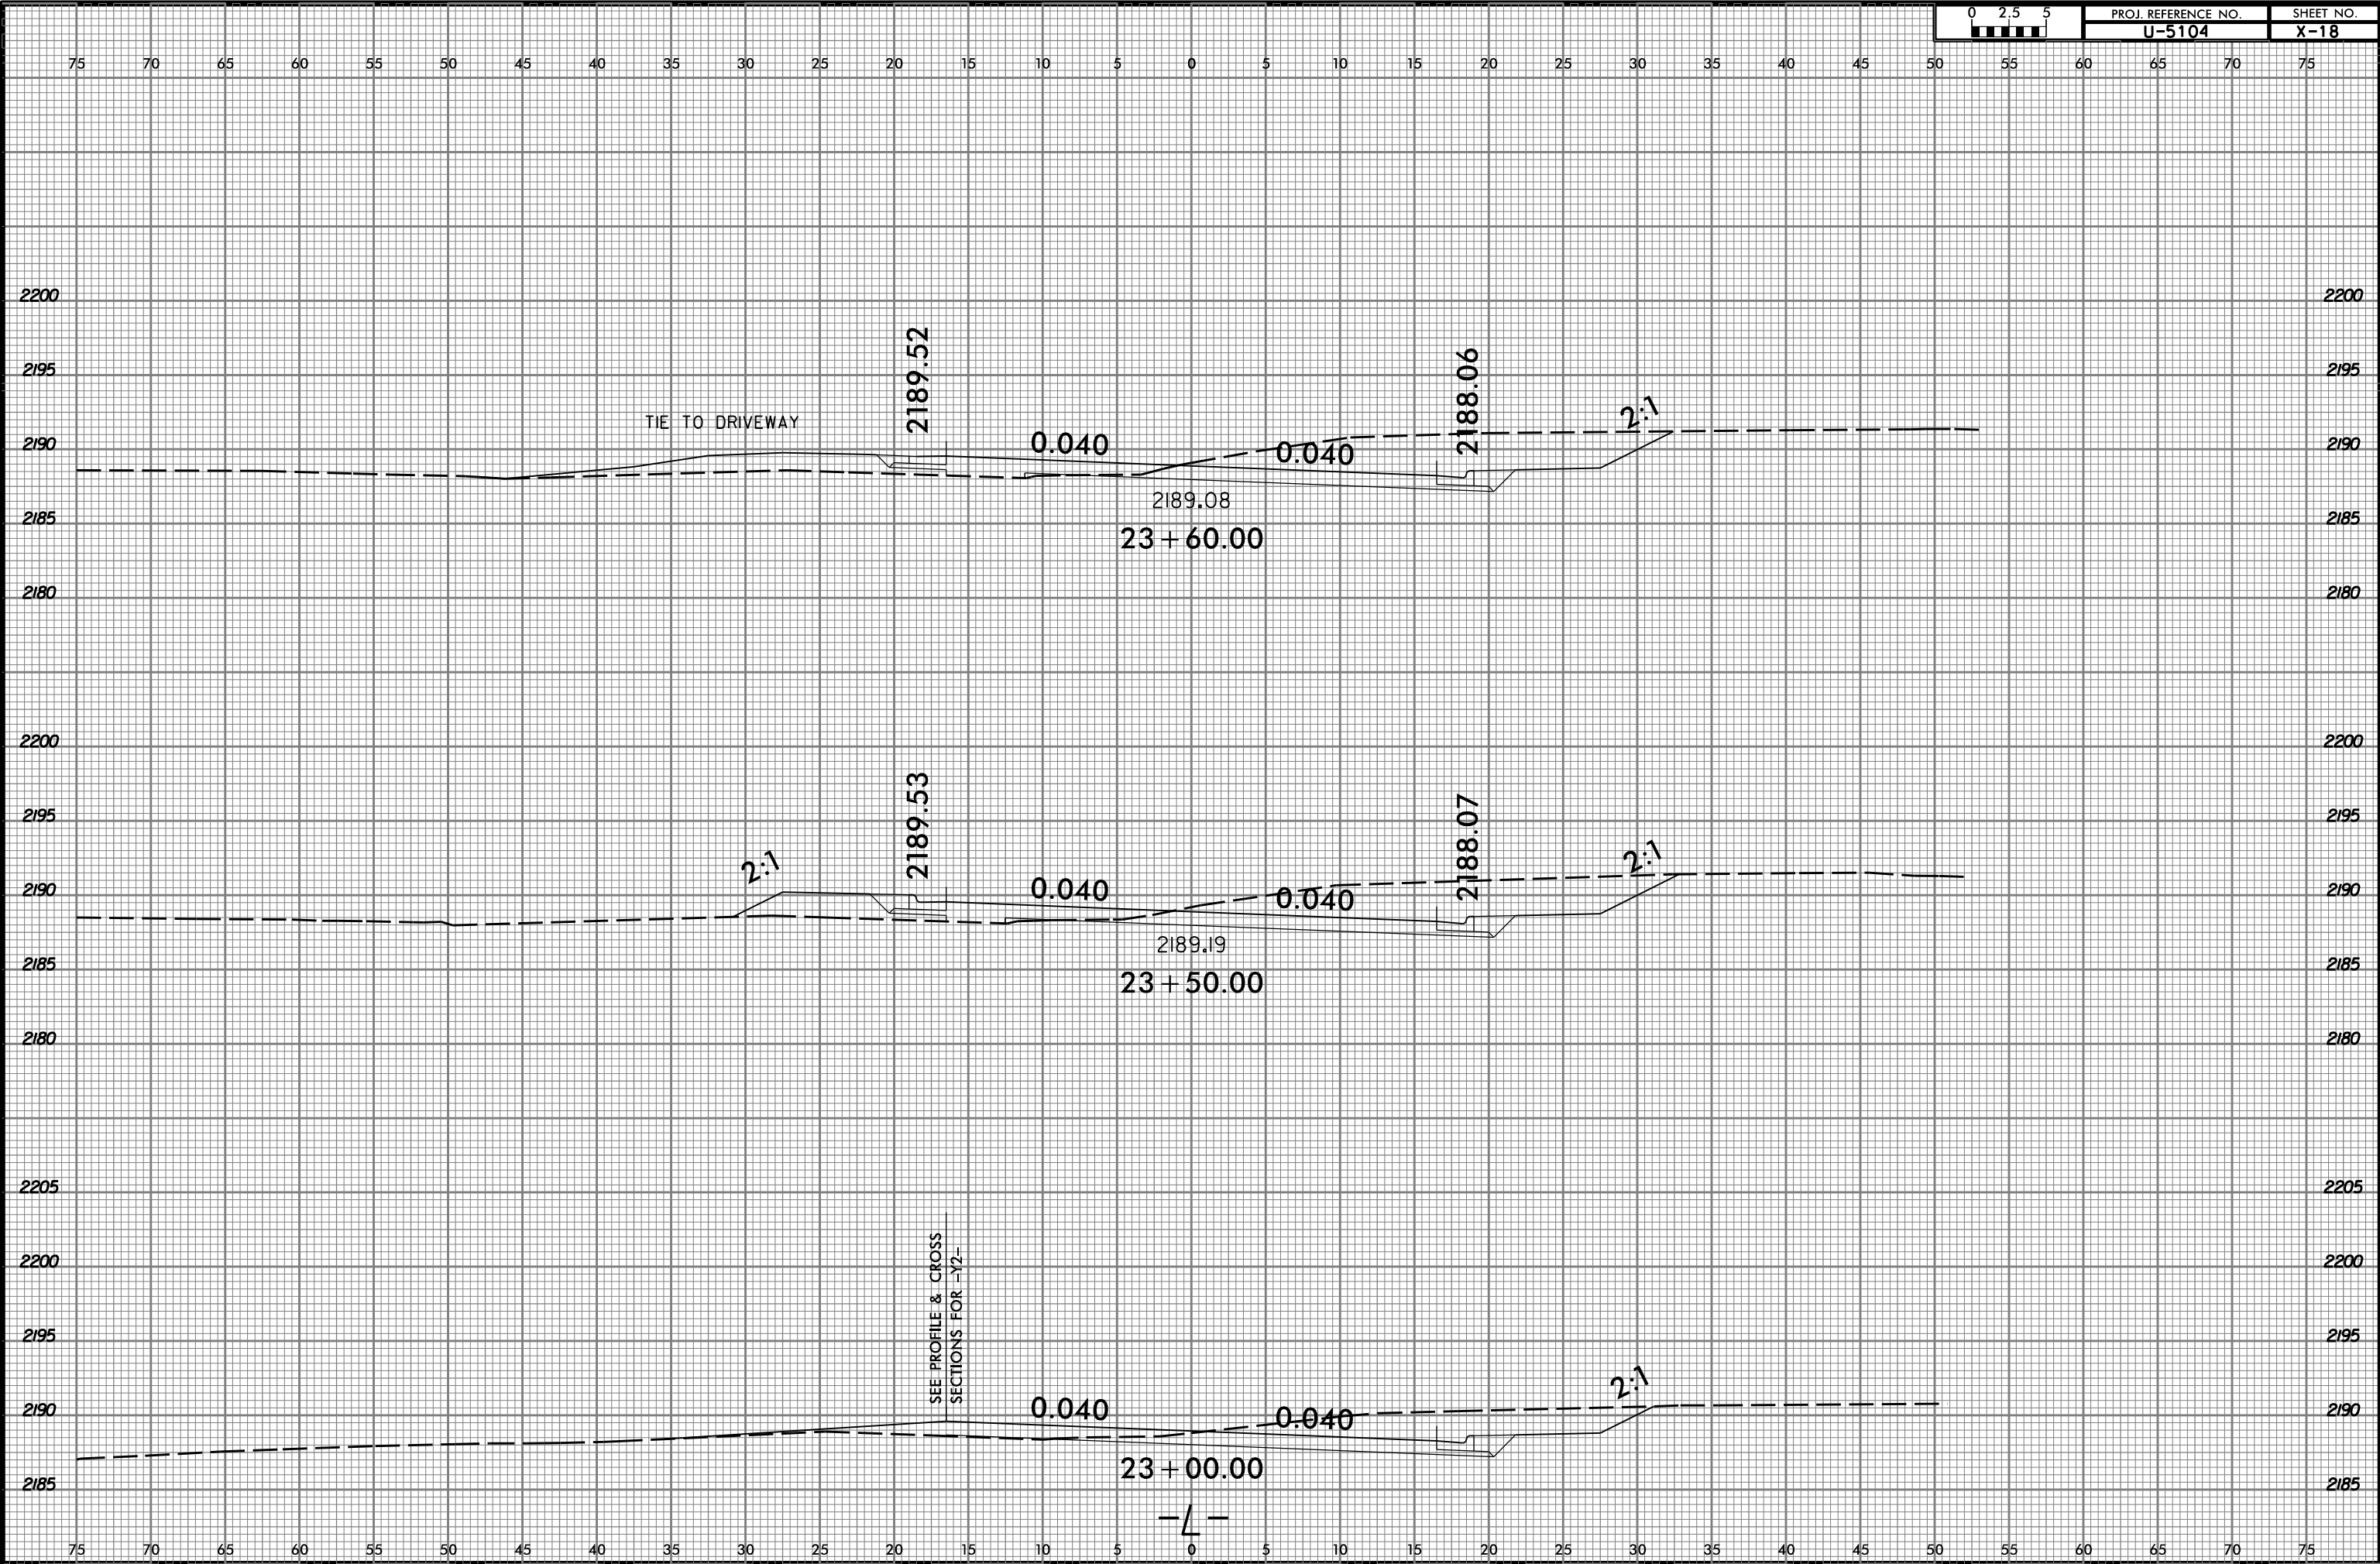


8/17/2015 10:53:04 AM U:\Projects\U5104\_Rdy\_xpl.L.dgn

8/23/99



PROJ. REFERENCE NO.	SHEET NO.
U-5104	X-19

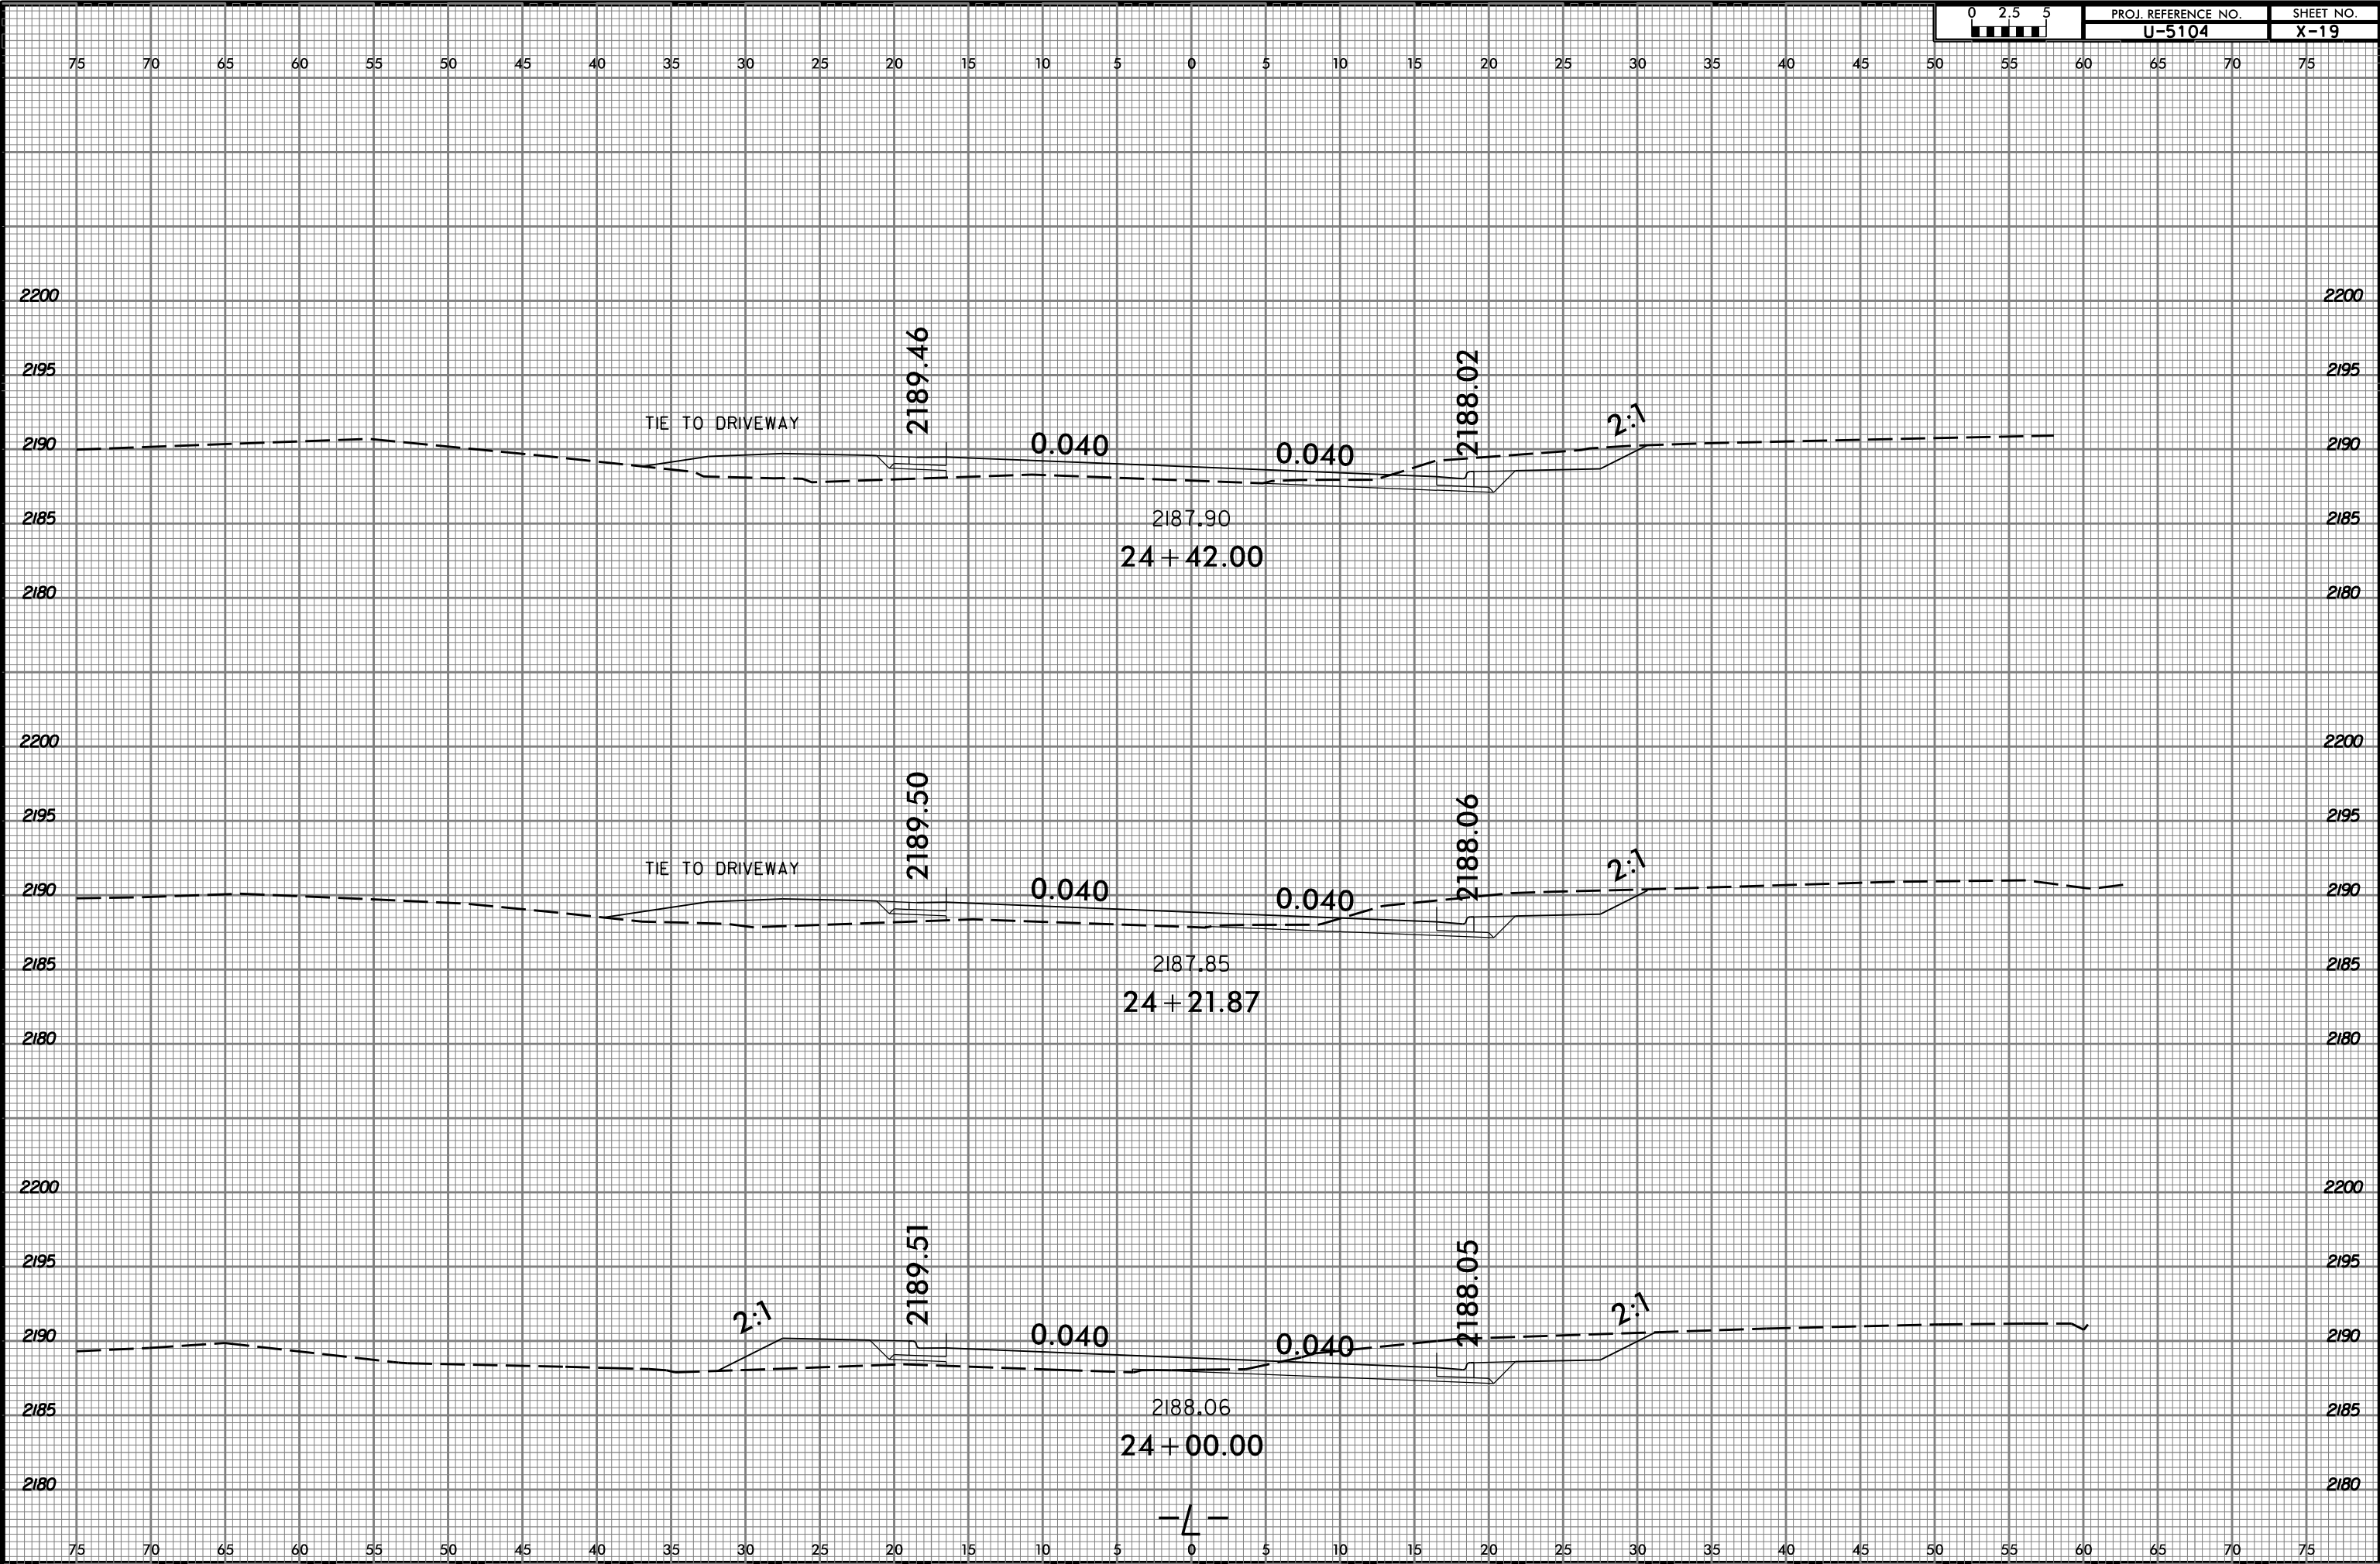


8/17/2015  
J:\Projects\U5104\_Rdy\_xpl.L.dgn  
User: jrbault

8/23/99



PROJ. REFERENCE NO.	SHEET NO.
U-5104	X-20

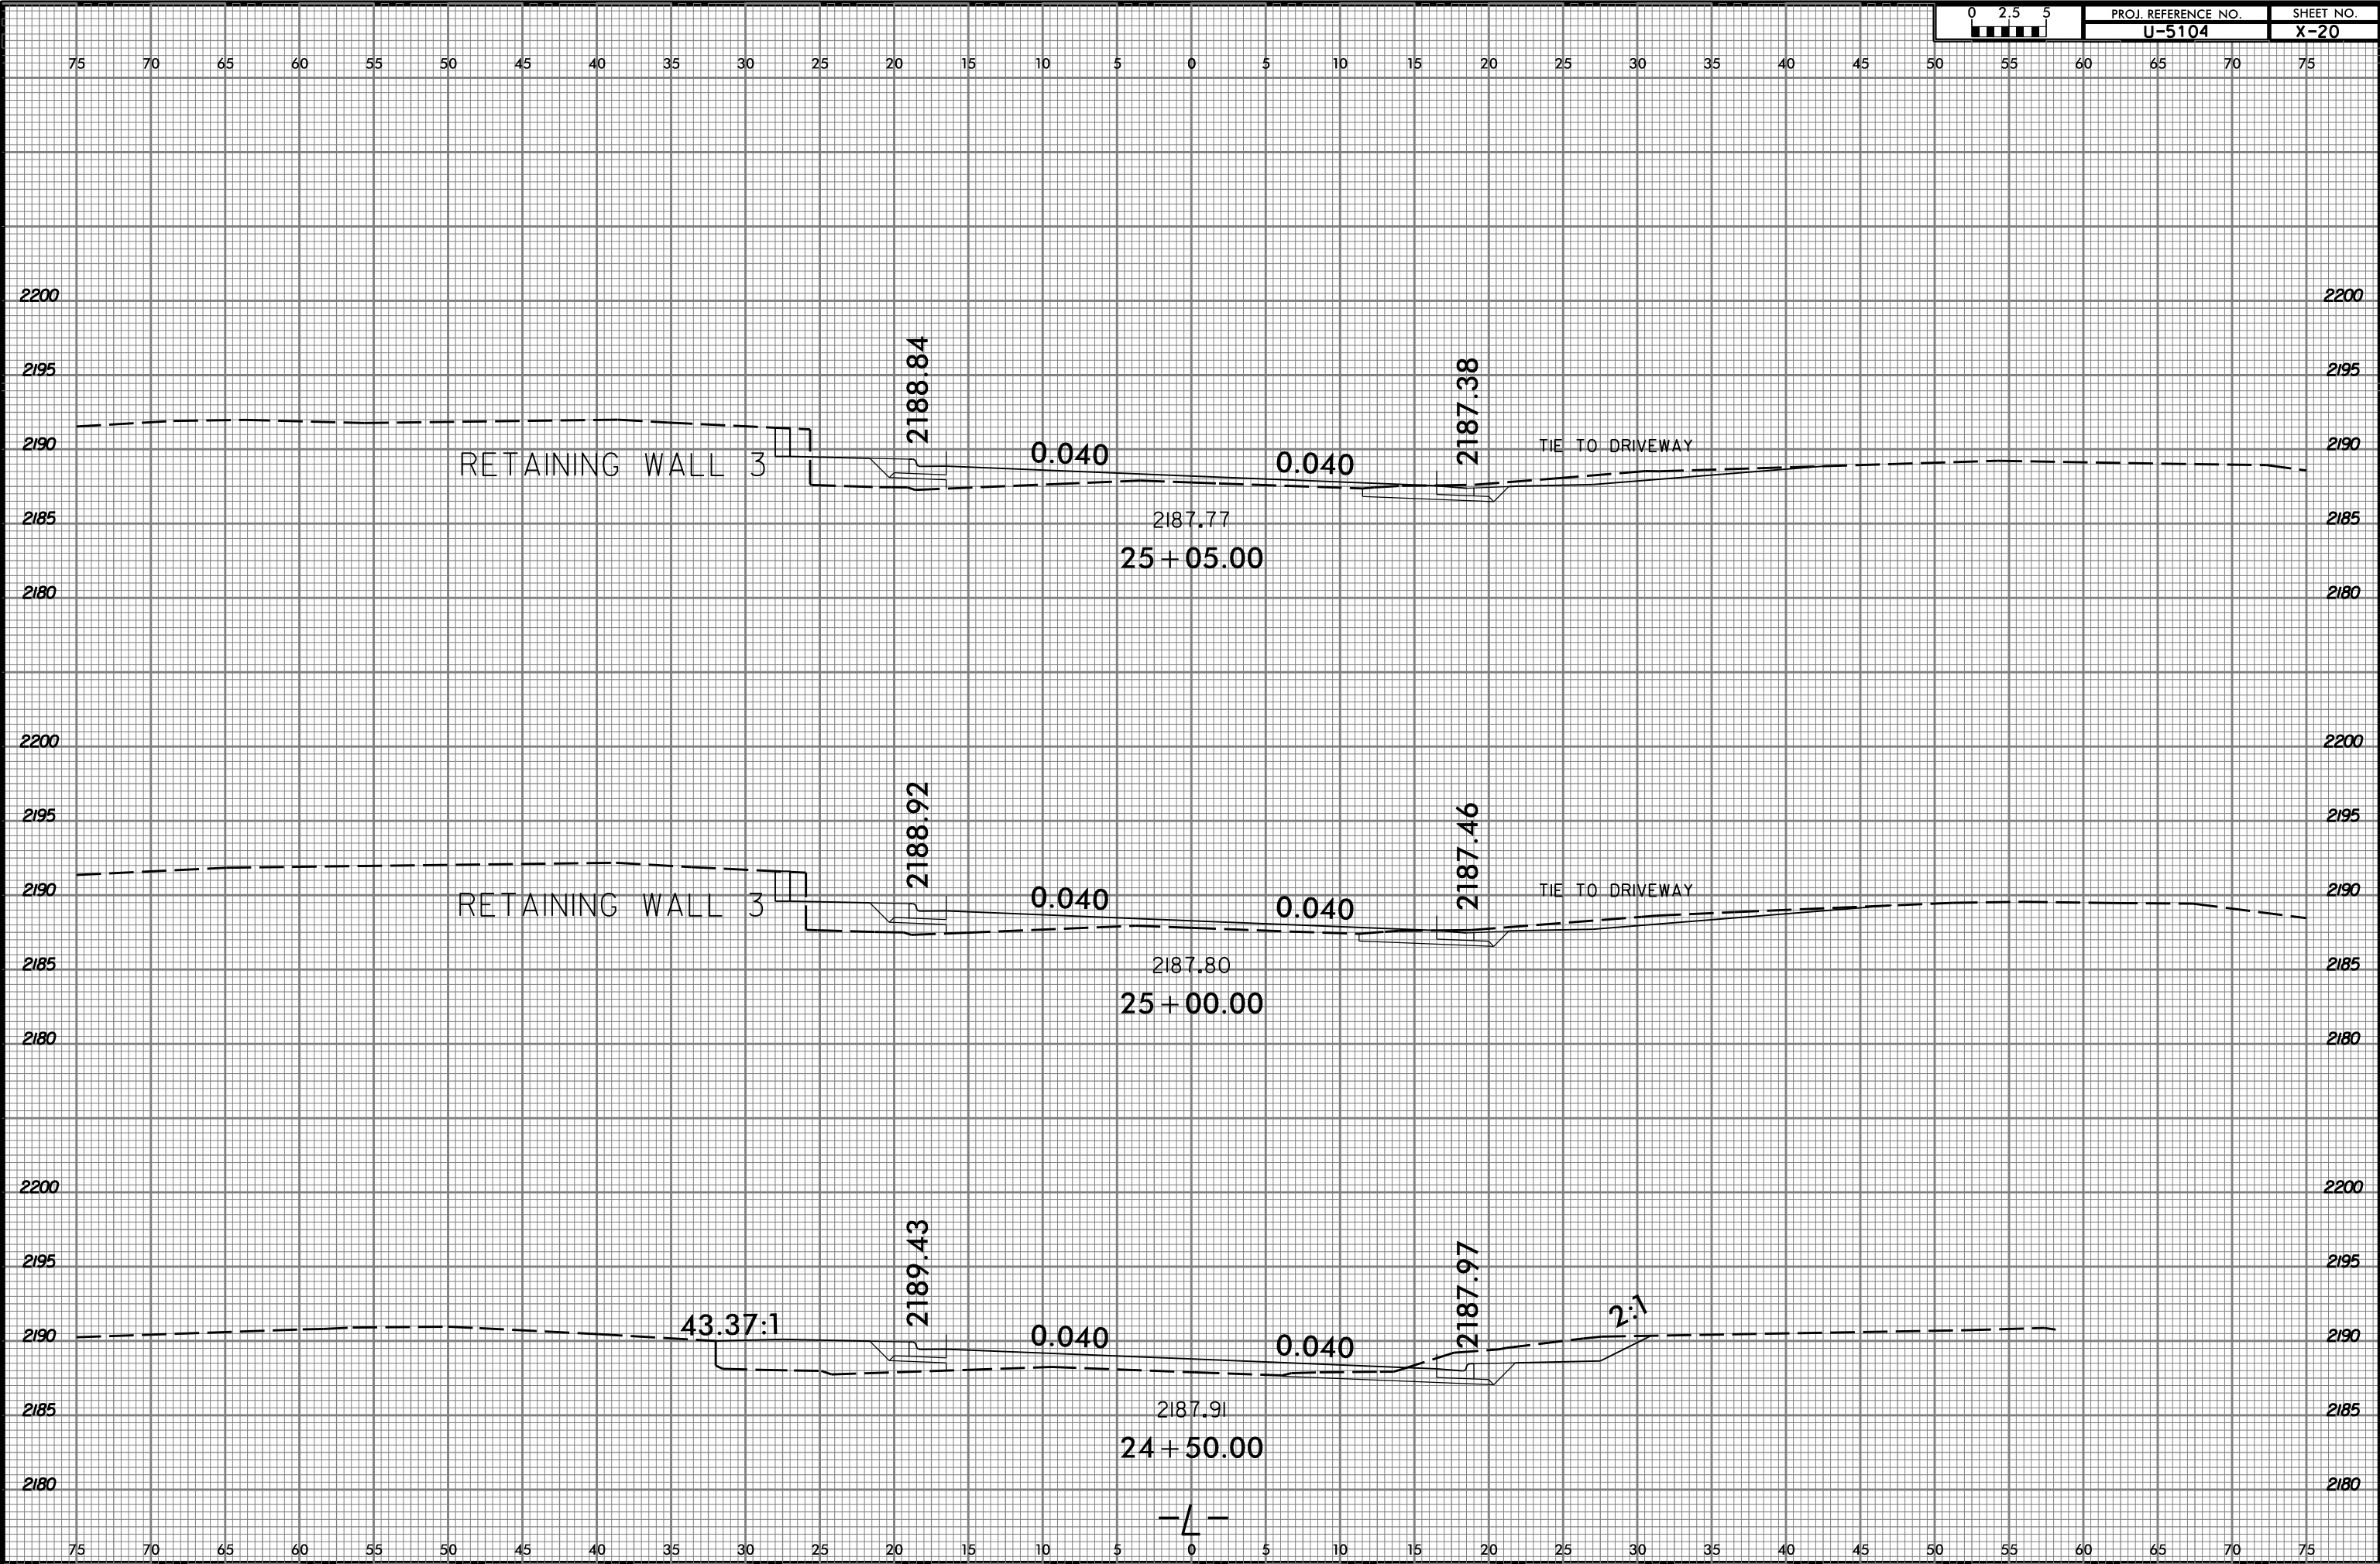

8/17/2015 11:58:53 AM U:\5104\_Rdy\_xpl.L.dgn




8/23/99



PROJ. REFERENCE NO.  
U-5104

SHEET NO.  
X-21

75 70 65 60 55 50 45 40 35 30 25 20 15 10 5 0 5 10 15 20 25 30 35 40 45 50 55 60 65 70 75

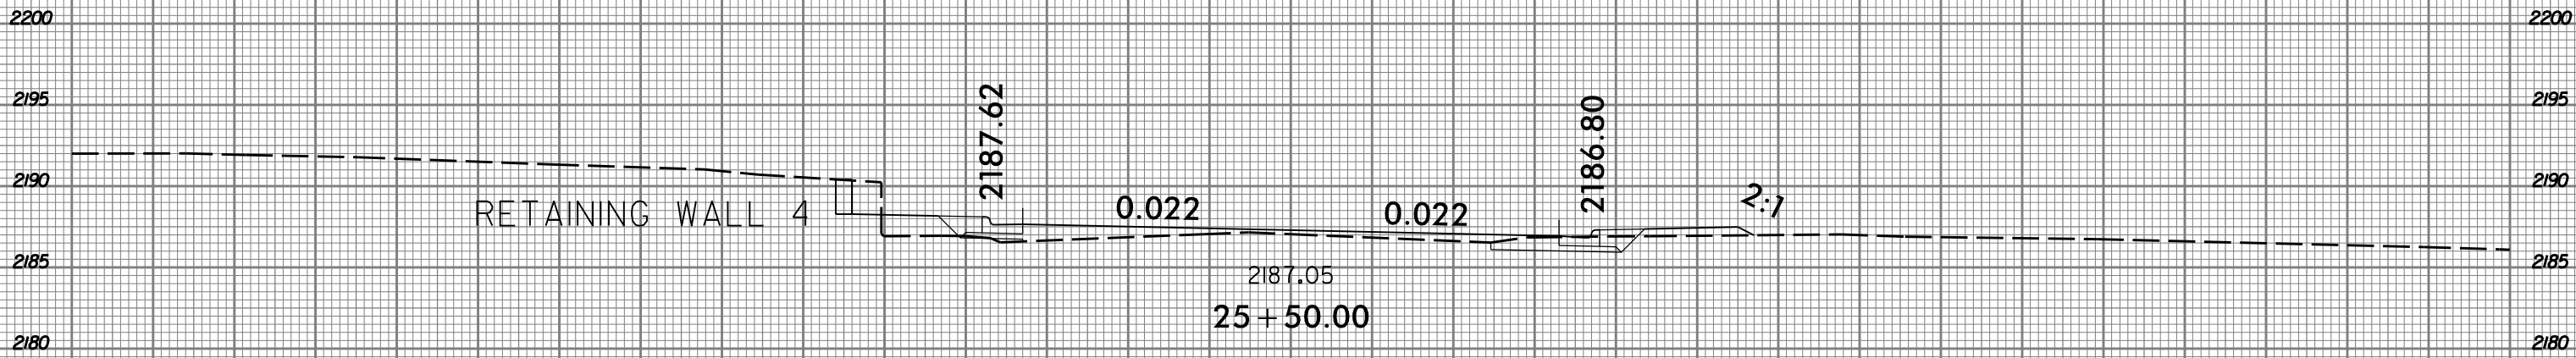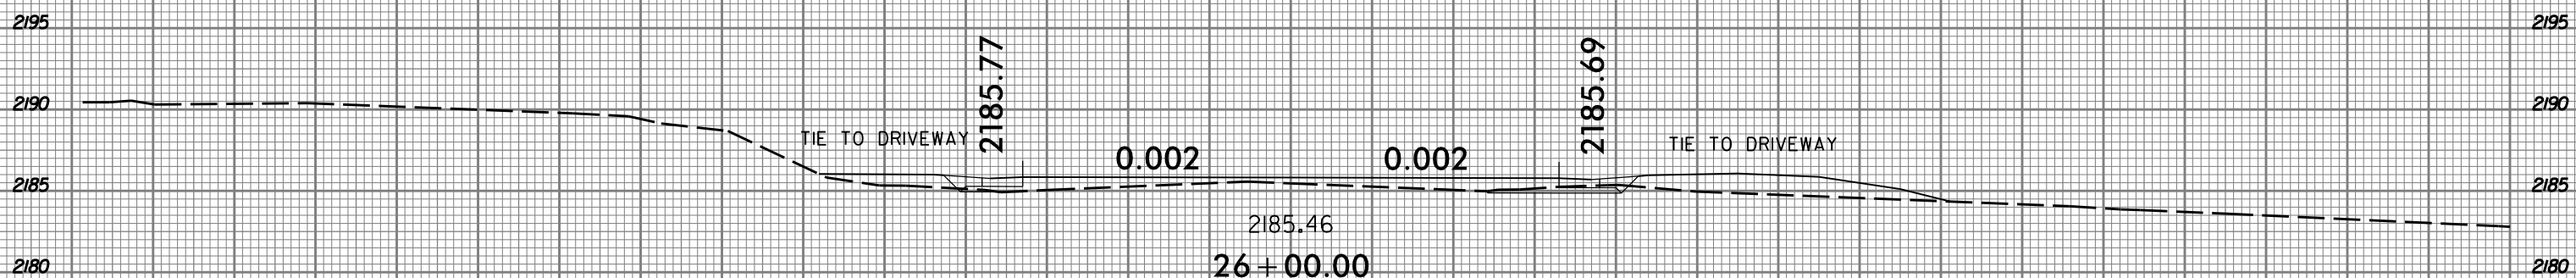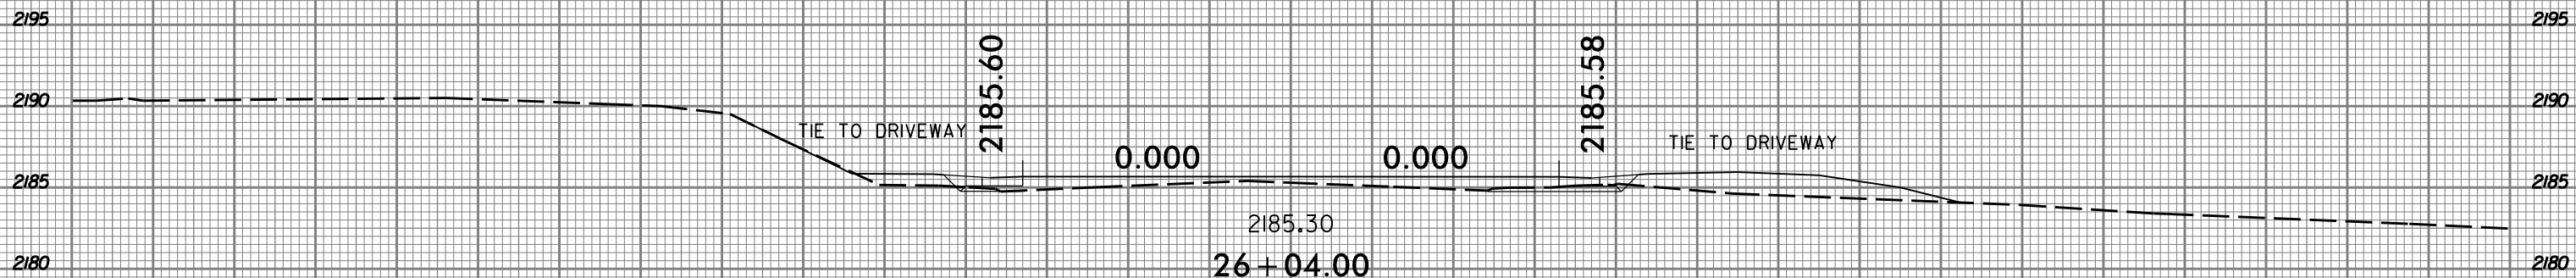

75 70 65 60 55 50 45 40 35 30 25 20 15 10 5 0 5 10 15 20 25 30 35 40 45 50 55 60 65 70 75


8/17/2015  
U:\Projects\U5104\_Rdy\_xpl.L.dgn  
User: rdy

8/23/99



PROJ. REFERENCE NO.  
U-5104

SHEET NO.  
X-22

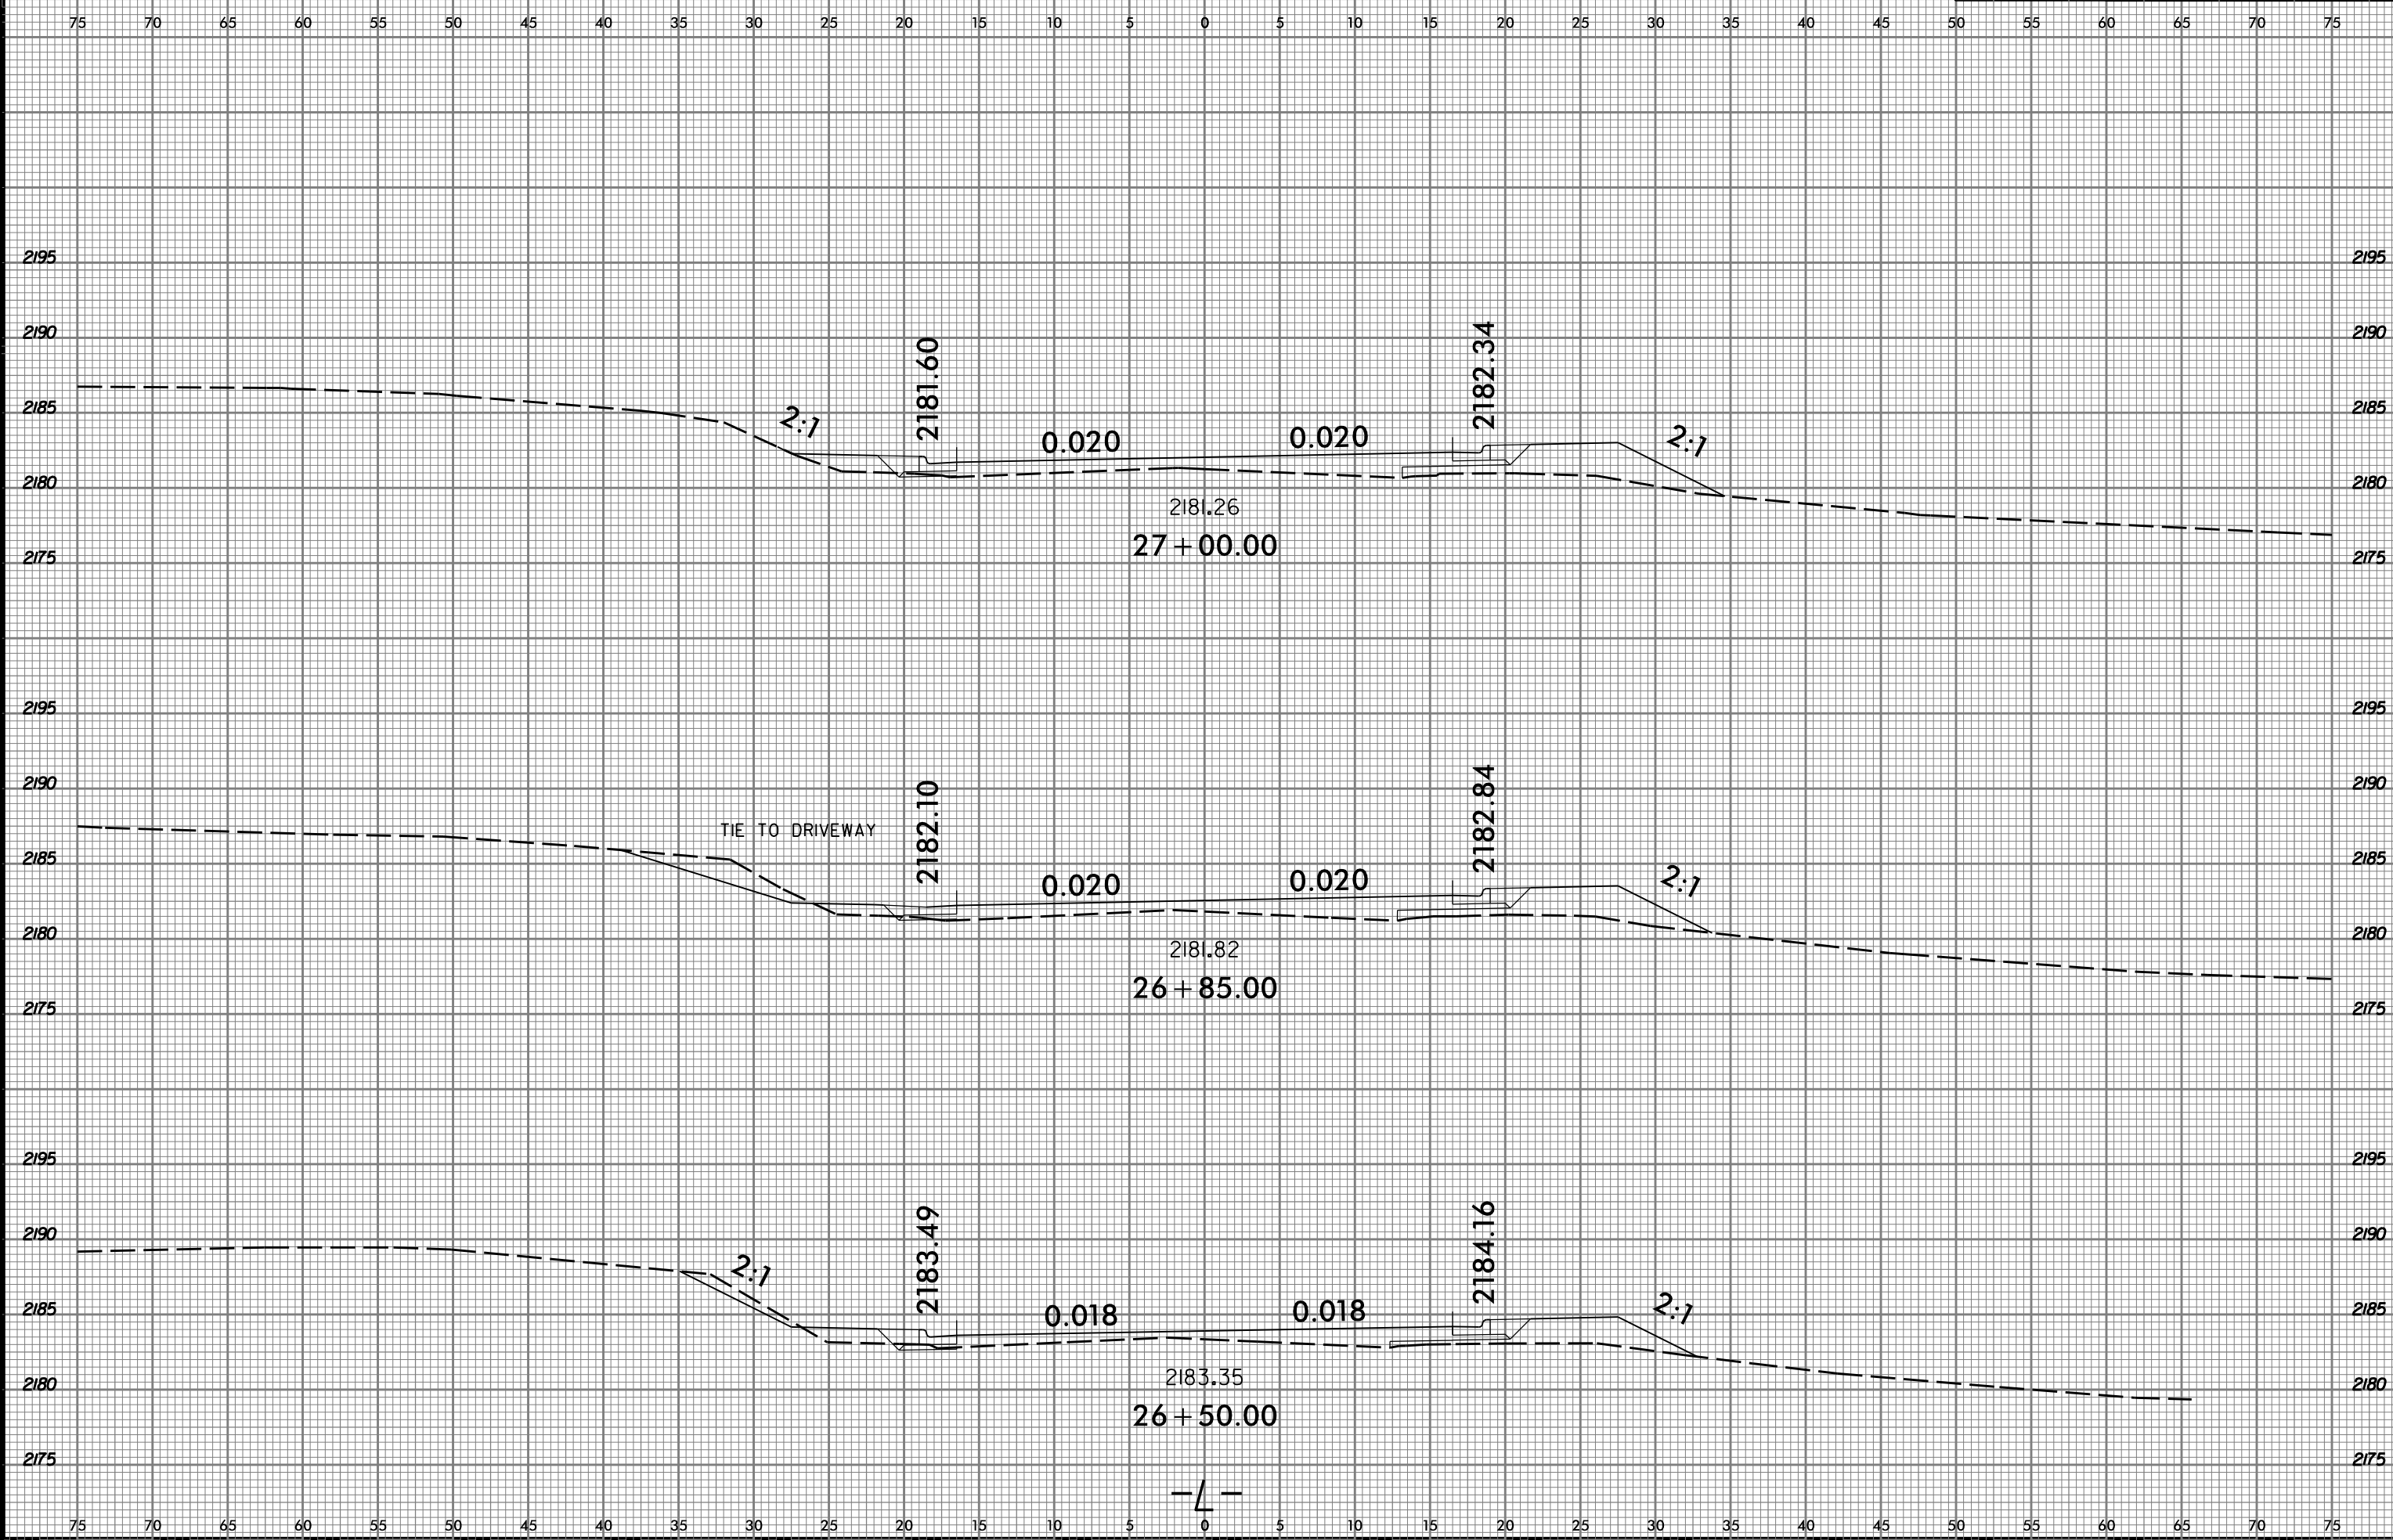

8/17/2015  
U:\Projects\U5104\_Rdy\_xpl.L.dgn  
User: bault

-L-




8/23/99



PROJ. REFERENCE NO.  
U-5104

SHEET NO.  
X-23

75 70 65 60 55 50 45 40 35 30 25 20 15 10 5 0 5 10 15 20 25 30 35 40 45 50 55 60 65 70 75

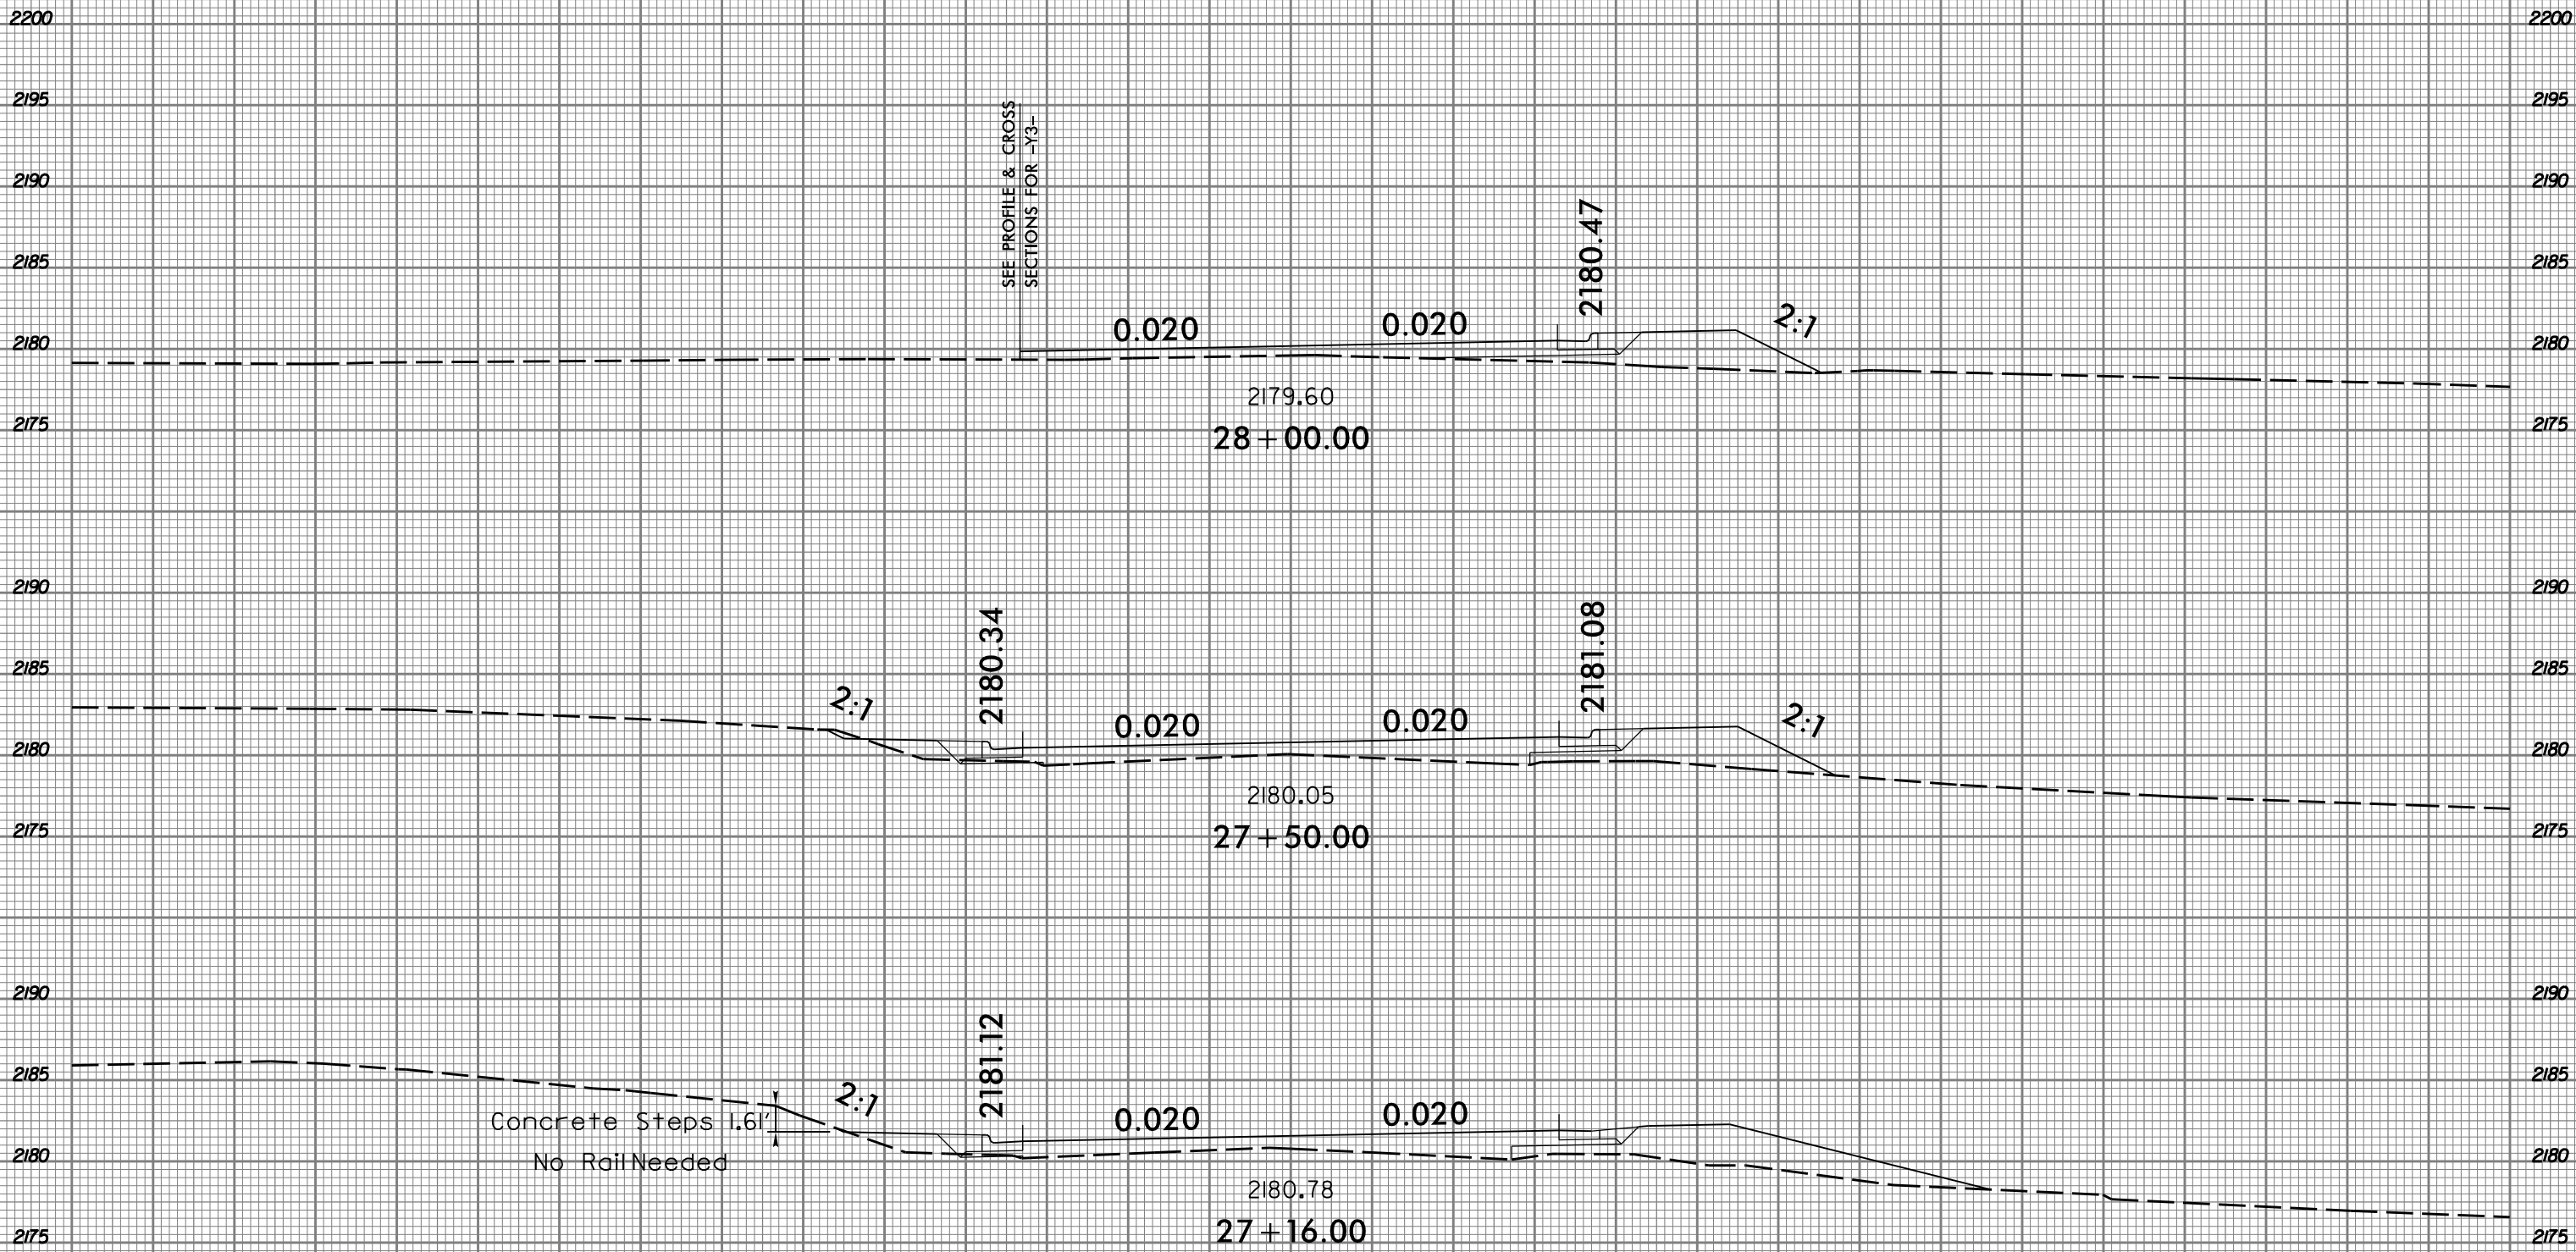

SEE PROFILE & CROSS SECTIONS FOR -Y3-

Concrete Steps 1.61'  
No Rail Needed


75 70 65 60 55 50 45 40 35 30 25 20 15 10 5 0 5 10 15 20 25 30 35 40 45 50 55 60 65 70 75

8/17/2015  
U:\Projects\U5104\_Rdy\_xpl.L.dgn  
User: bsa

8/23/99



PROJ. REFERENCE NO.	SHEET NO.
U-5104	X-24

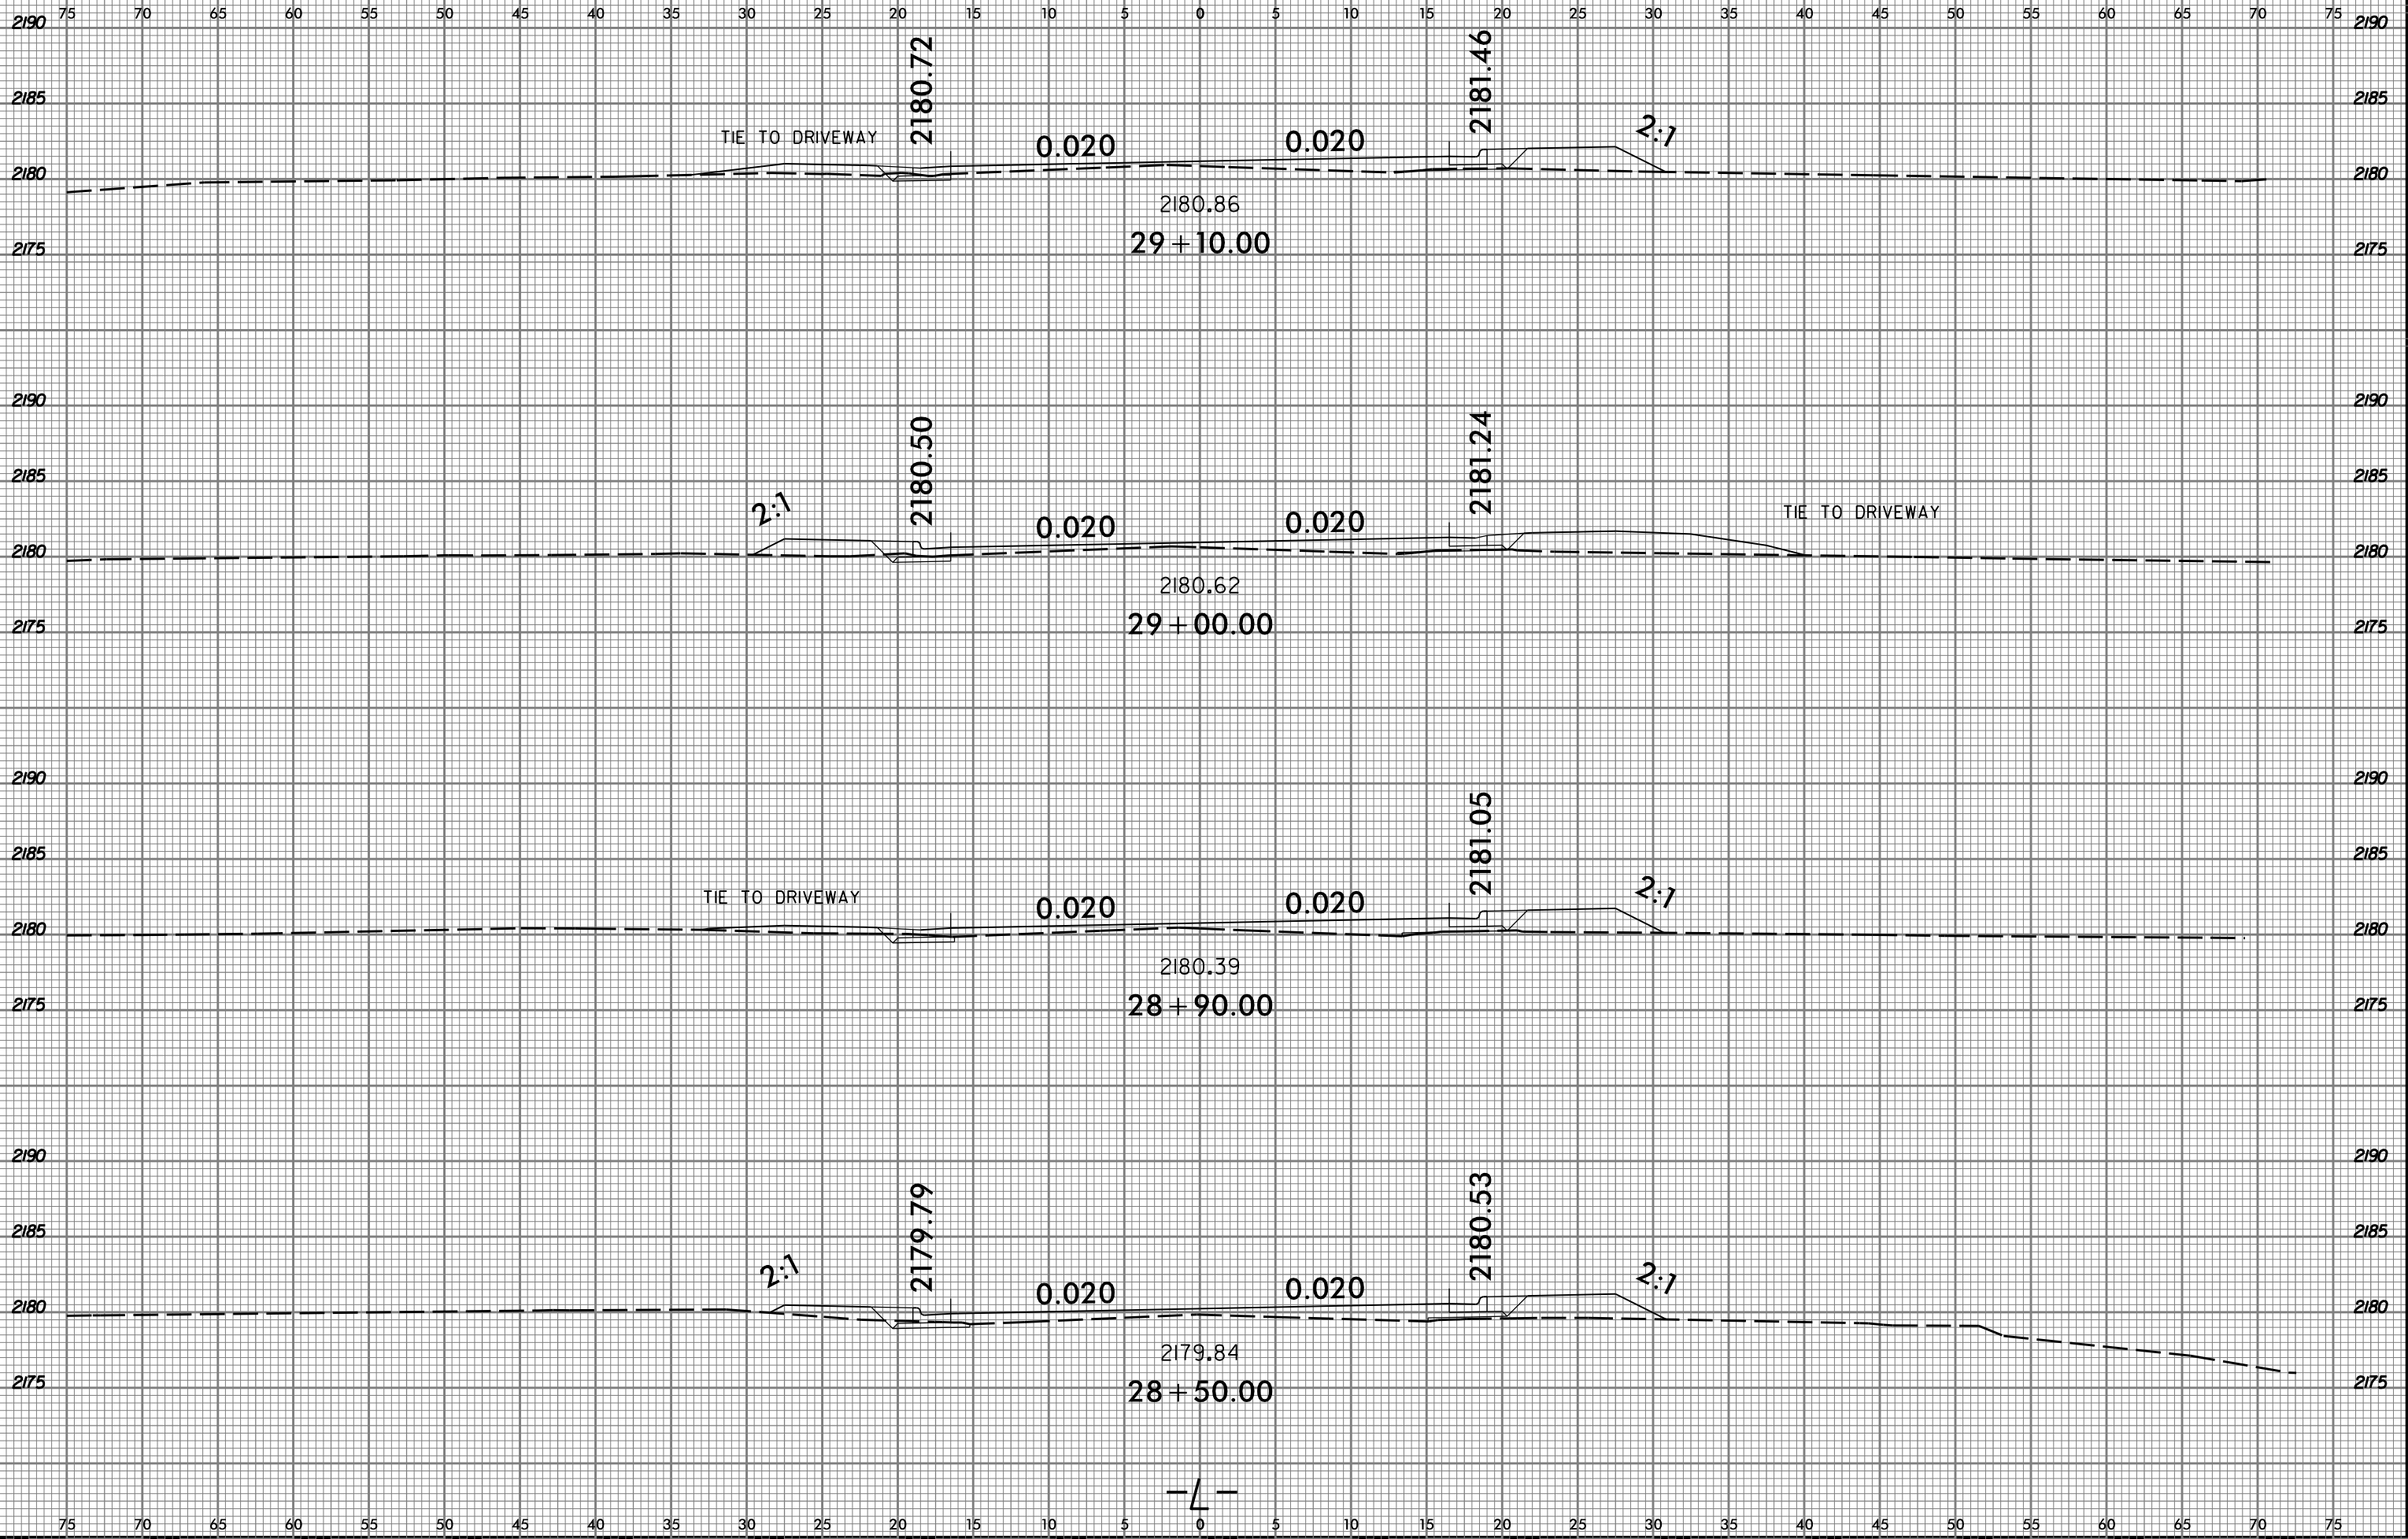

8/17/2015  
J:\Projects\U5104\_Rdy\_xpl.L.dgn  
User: jba




-L-

8/23/99



PROJ. REFERENCE NO.	SHEET NO.
U-5104	X-25

75 70 65 60 55 50 45 40 35 30 25 20 15 10 5 0 5 10 15 20 25 30 35 40 45 50 55 60 65 70 75

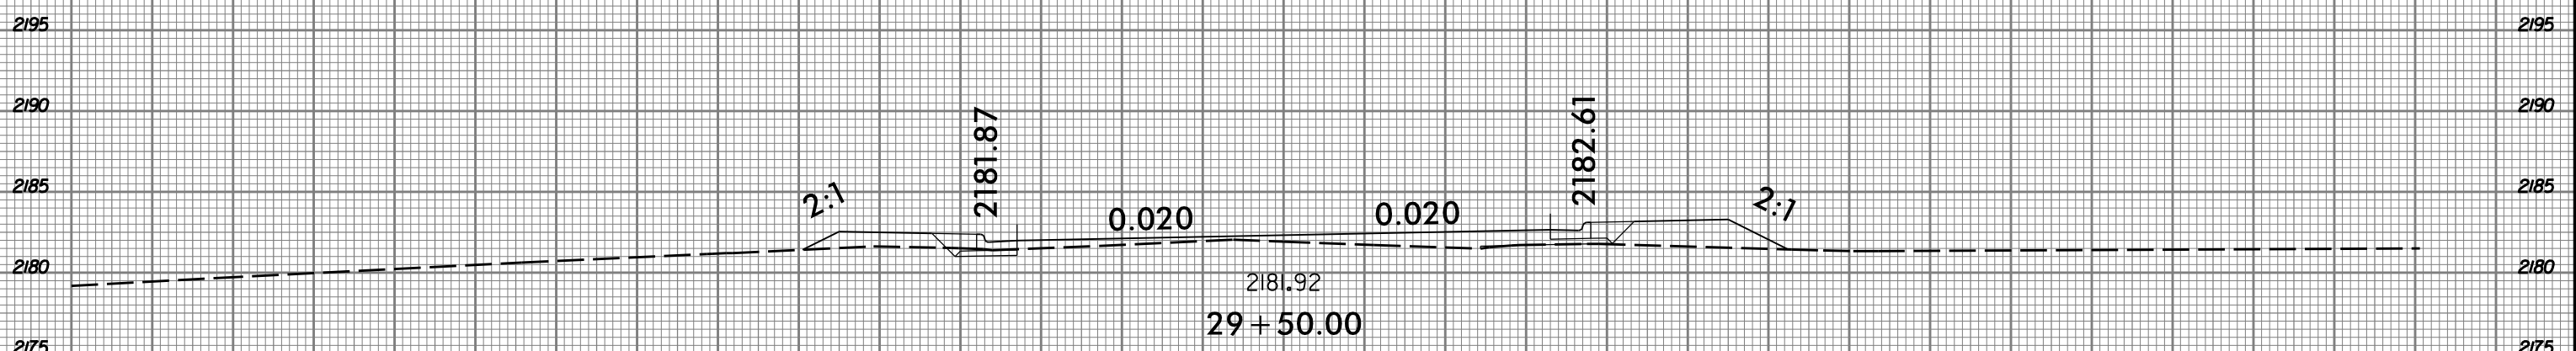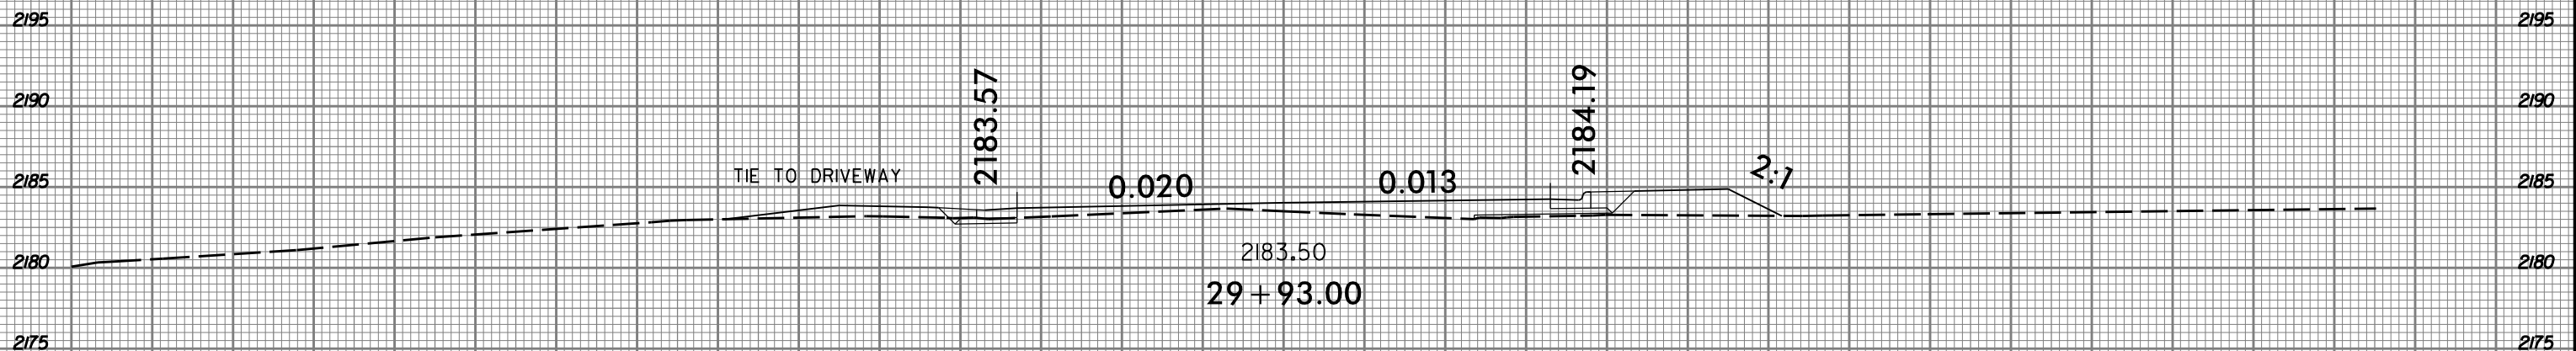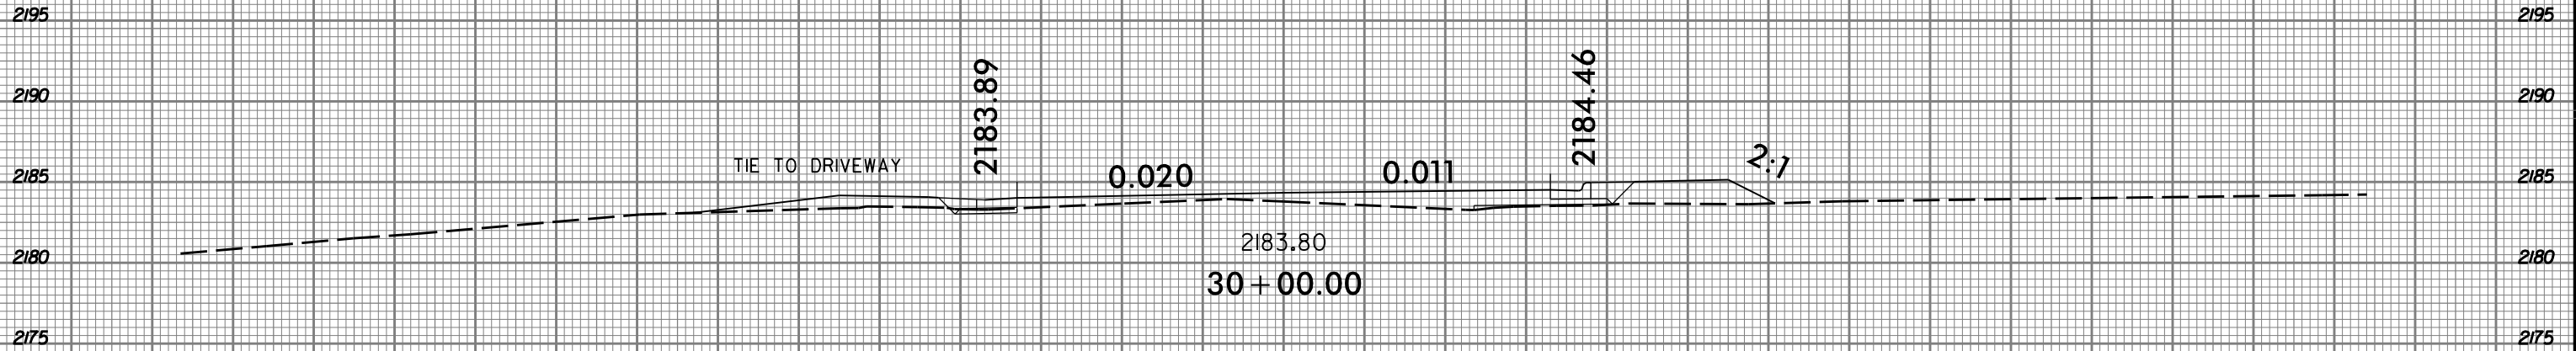


75 70 65 60 55 50 45 40 35 30 25 20 15 10 5 0 5 10 15 20 25 30 35 40 45 50 55 60 65 70 75

8/17/2015  
J:\Projects\U5104\_Rdy\_xpl.L.dgn  
User: jba

8/23/99



PROJ. REFERENCE NO.	SHEET NO.
U-5104	X-26

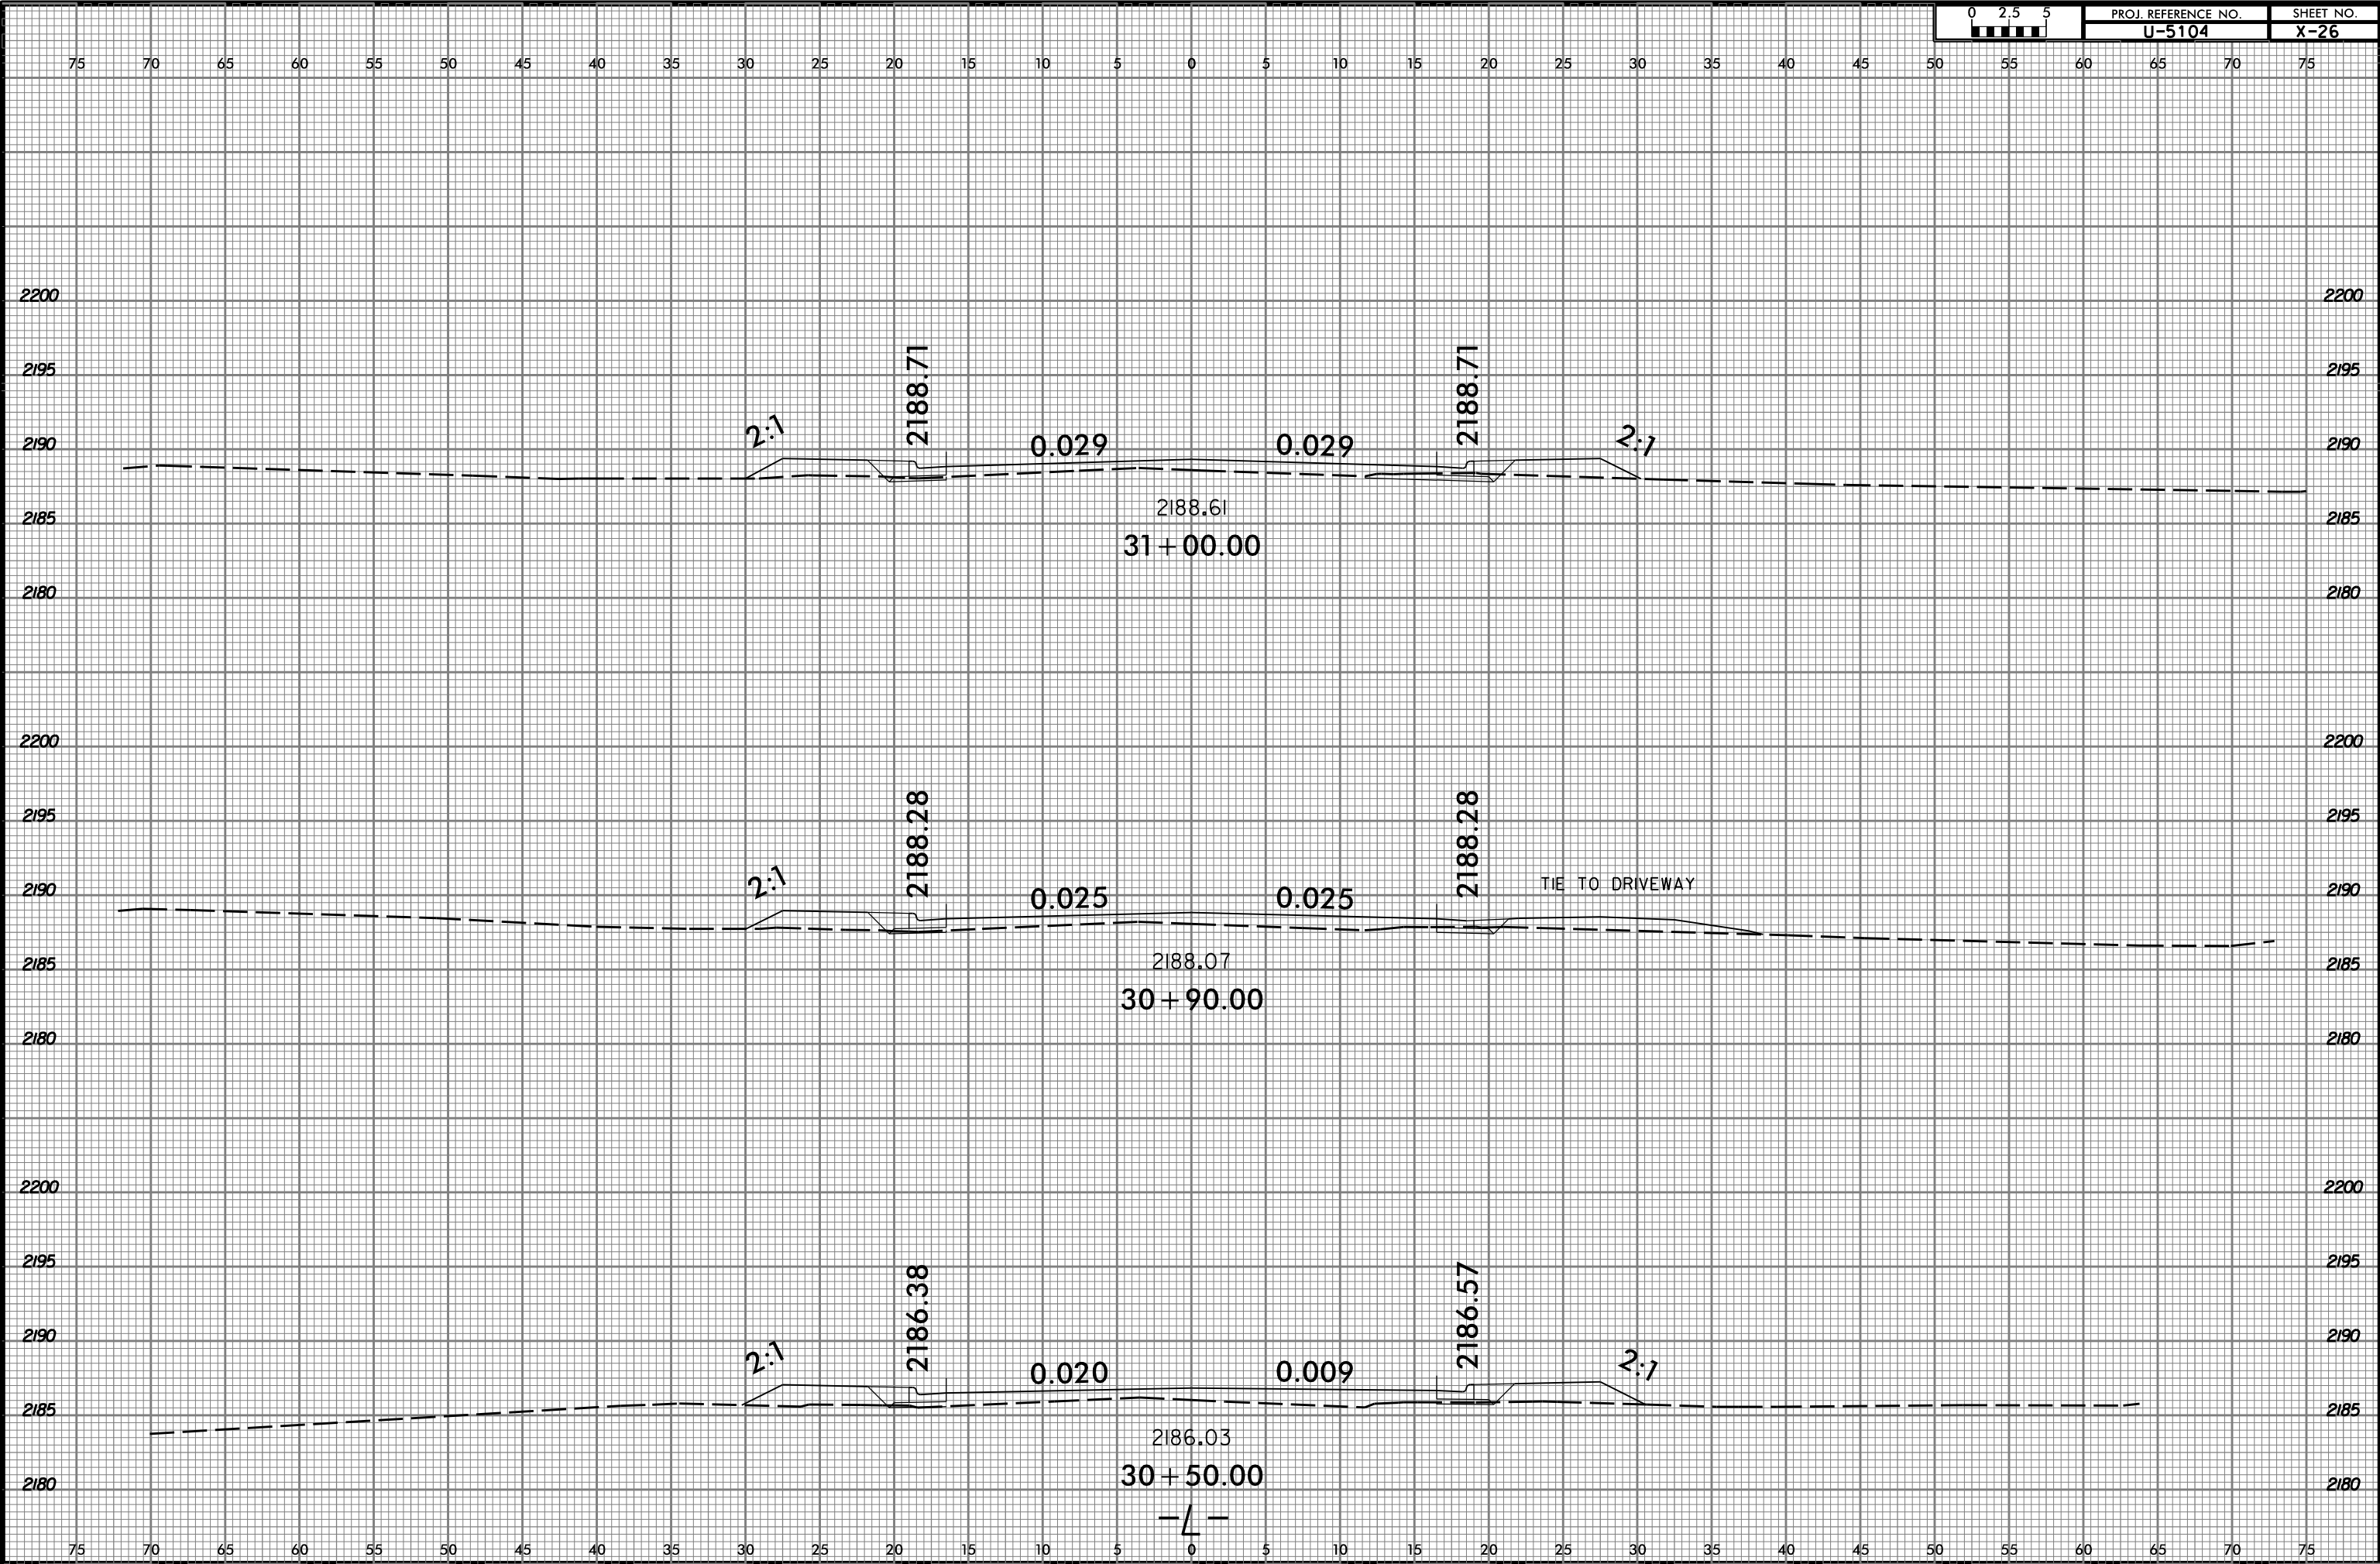




8/17/2015  
J:\Projects\U5104\_Rdy\_xpl.L.dgn  
User: jrb

8/23/99



PROJ. REFERENCE NO.	SHEET NO.
U-5104	X-27

75 70 65 60 55 50 45 40 35 30 25 20 15 10 5 0 5 10 15 20 25 30 35 40 45 50 55 60 65 70 75

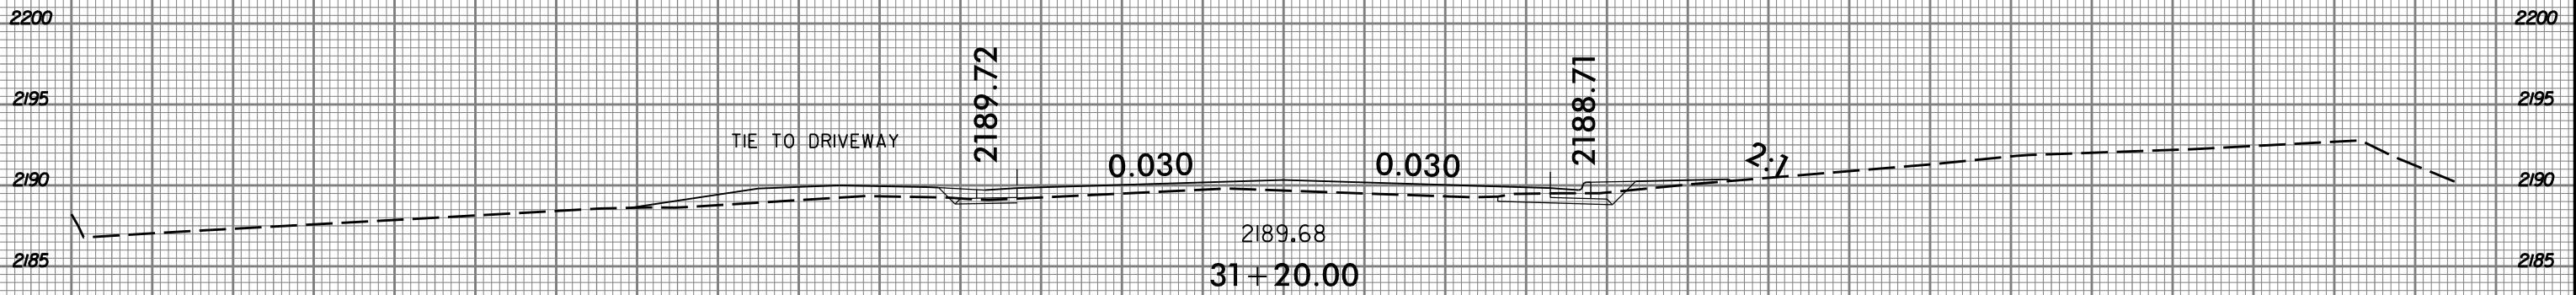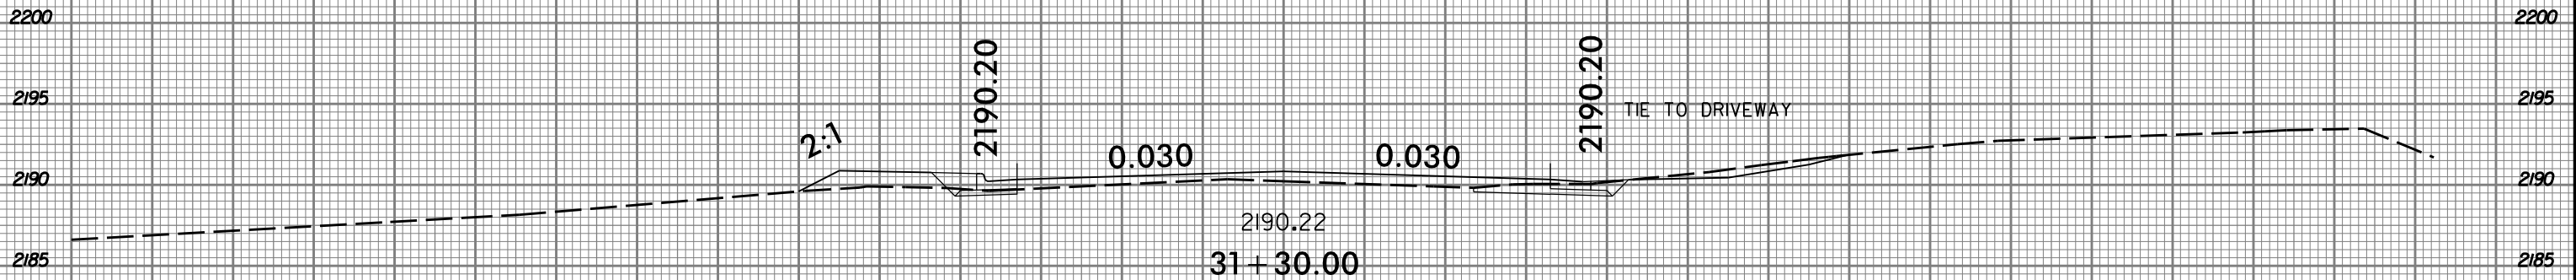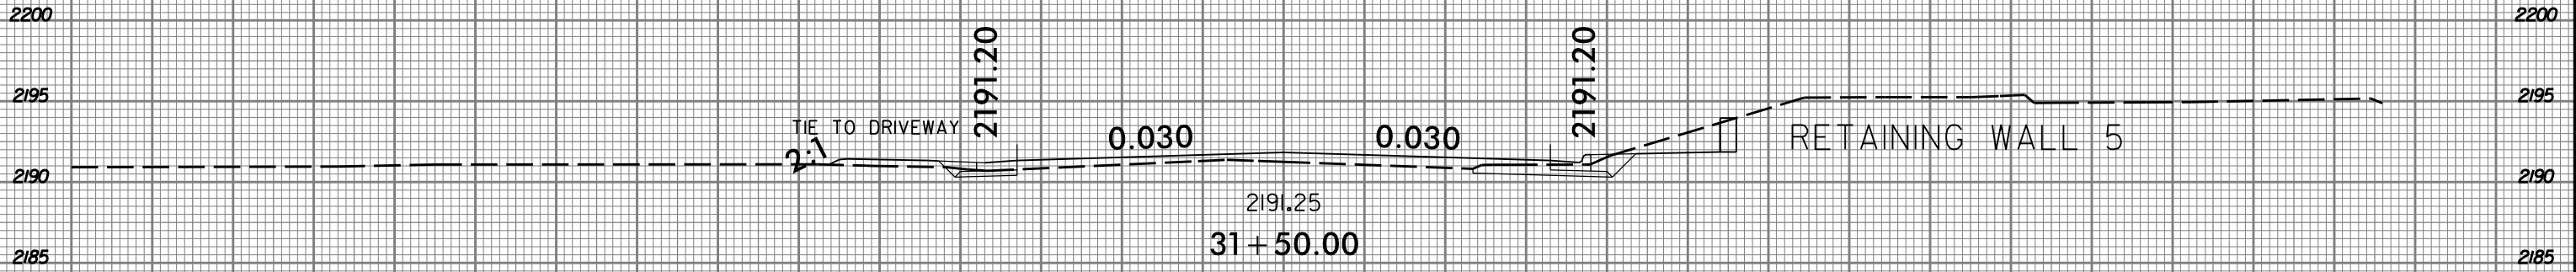

-L-

8/17/2015  
U:\Projects\U5104\_Rdy\_xpl.L.dgn  
User: rault




8/23/99



PROJ. REFERENCE NO.  
U-5104

SHEET NO.  
X-28

75 70 65 60 55 50 45 40 35 30 25 20 15 10 5 0 5 10 15 20 25 30 35 40 45 50 55 60 65 70 75

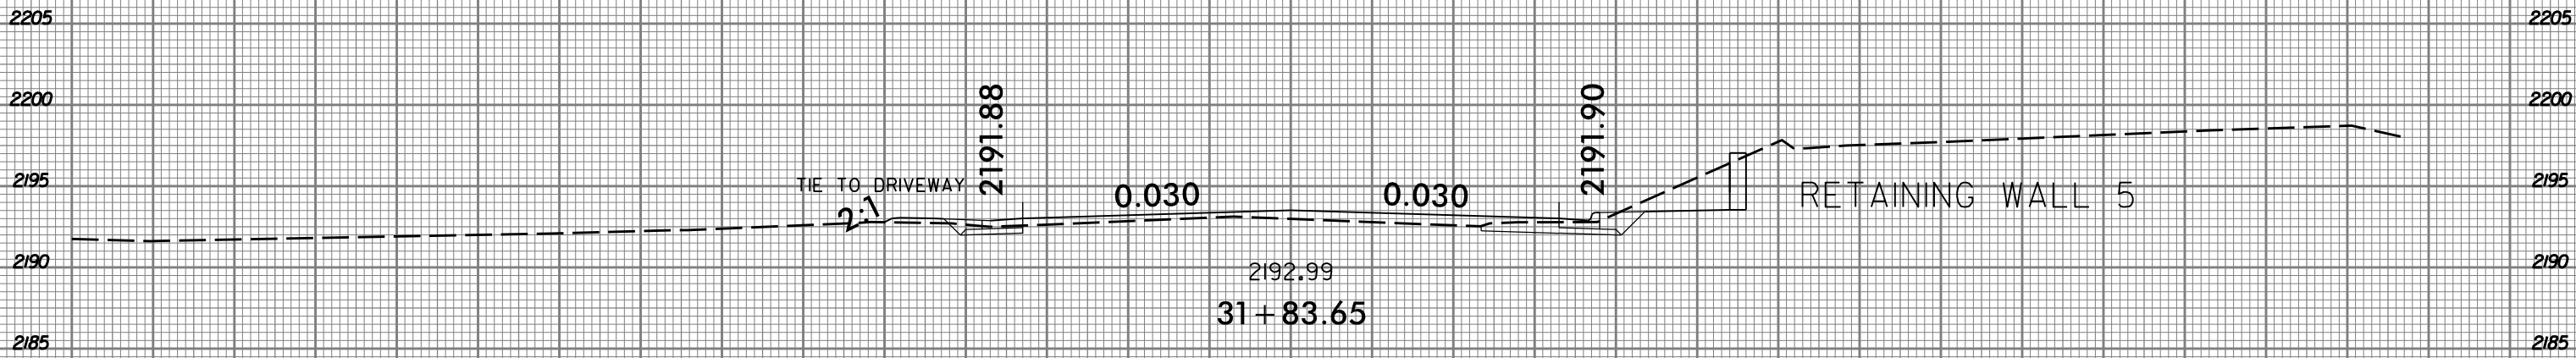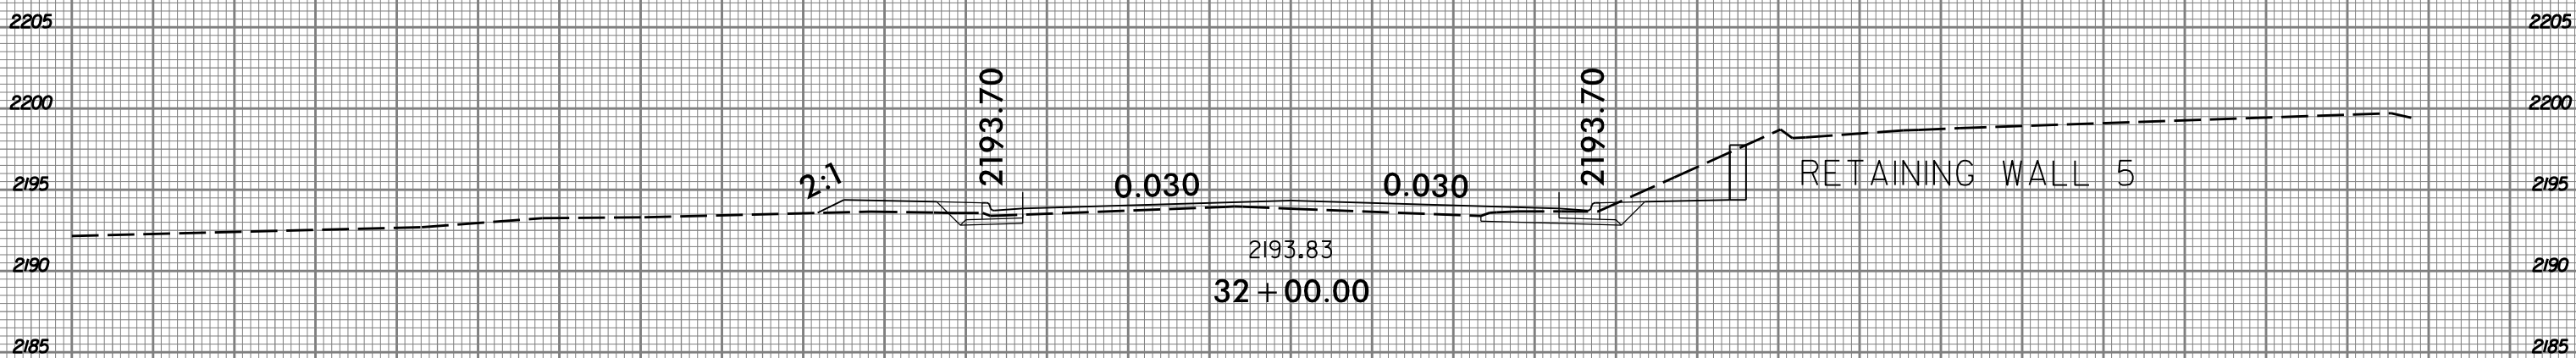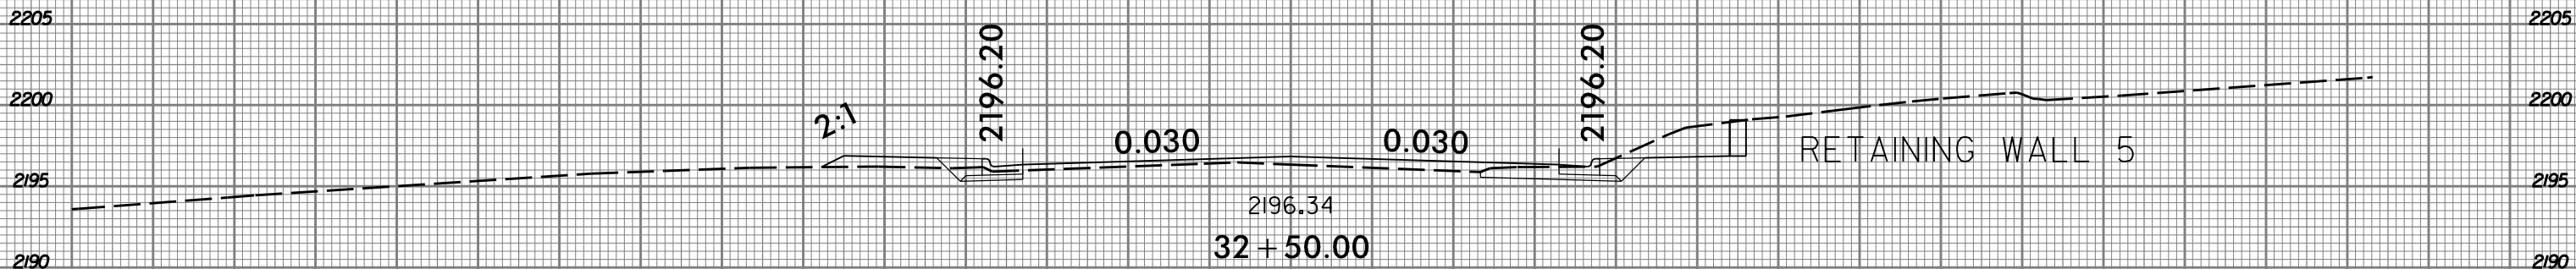

75 70 65 60 55 50 45 40 35 30 25 20 15 10 5 0 5 10 15 20 25 30 35 40 45 50 55 60 65 70 75

8/17/2015  
U:\Projects\U5104\_Rdy\_xpl.L.dgn  
User: rdy




8/23/99



PROJ. REFERENCE NO.  
U-5104

SHEET NO.  
X-29


75 70 65 60 55 50 45 40 35 30 25 20 15 10 5 0 5 10 15 20 25 30 35 40 45 50 55 60 65 70 75

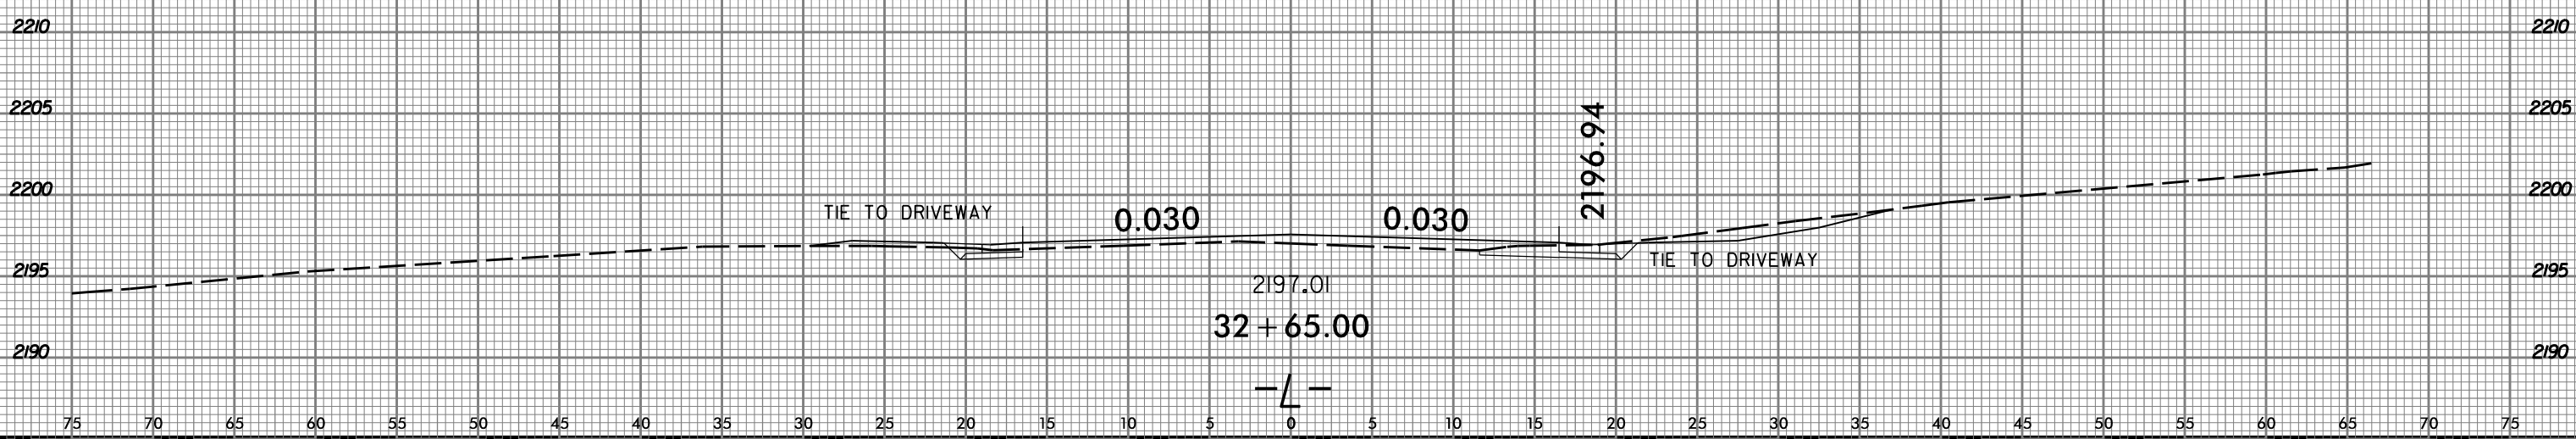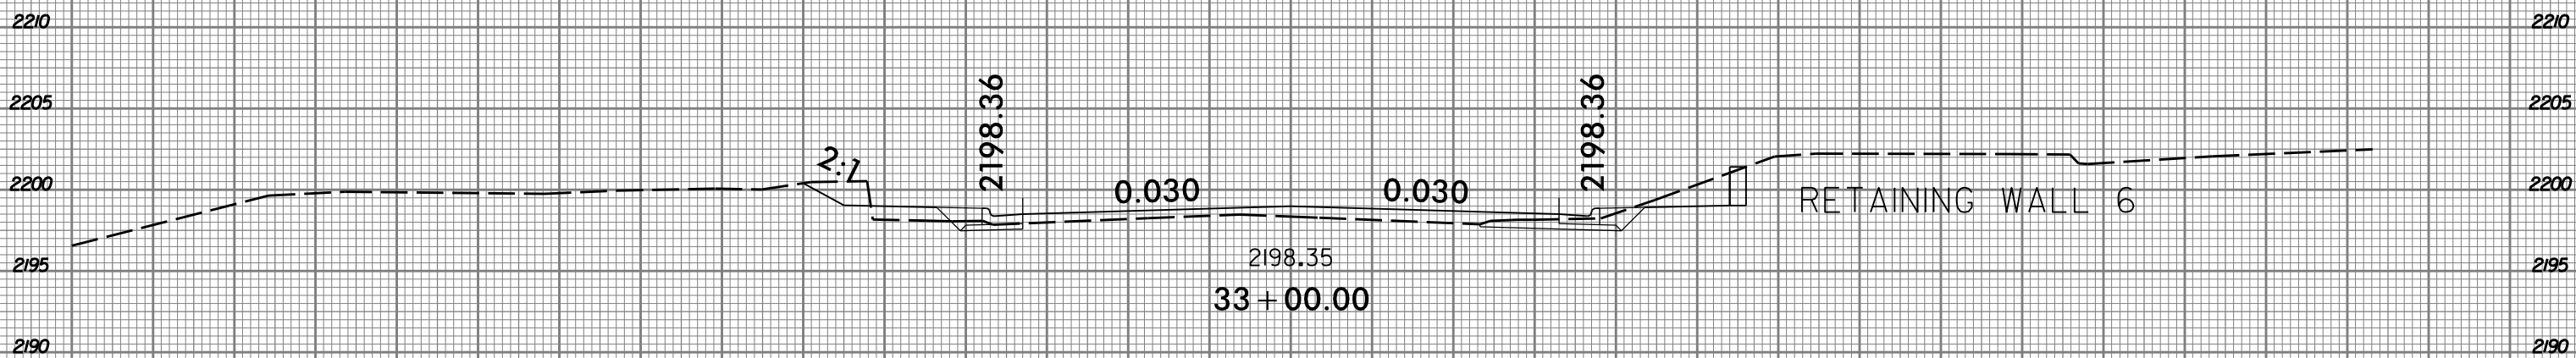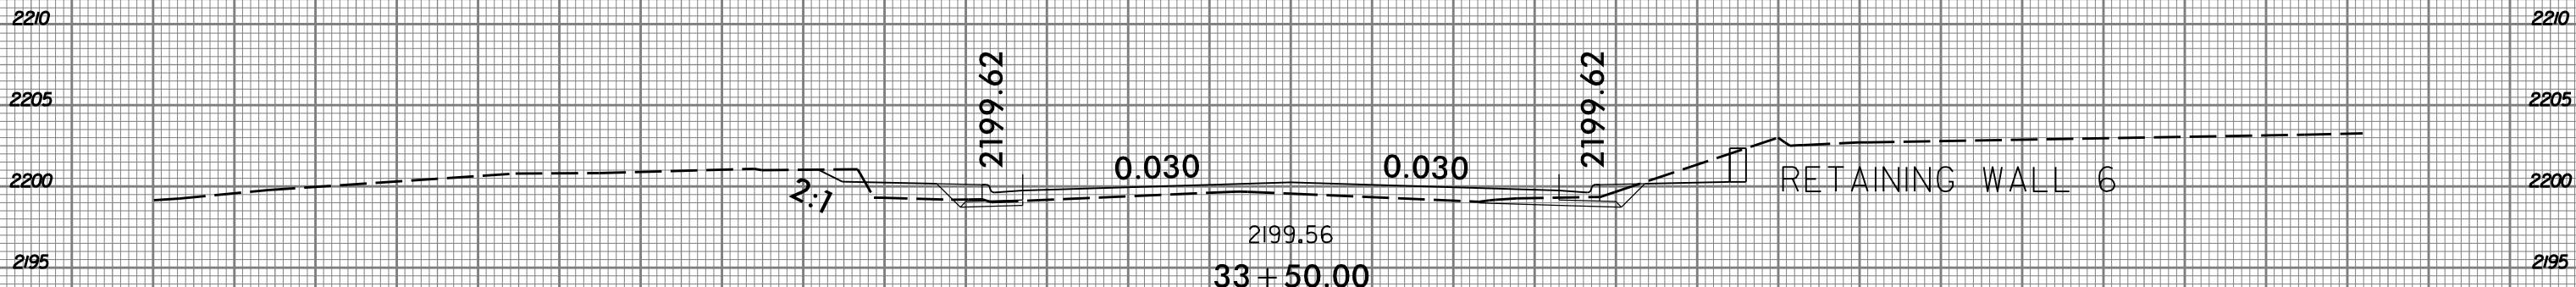

75 70 65 60 55 50 45 40 35 30 25 20 15 10 5 0 5 10 15 20 25 30 35 40 45 50 55 60 65 70 75

8/17/2015  
J:\Projects\U5104\_Rdy\_xpl.L.dgn  
User: jba

8/23/99

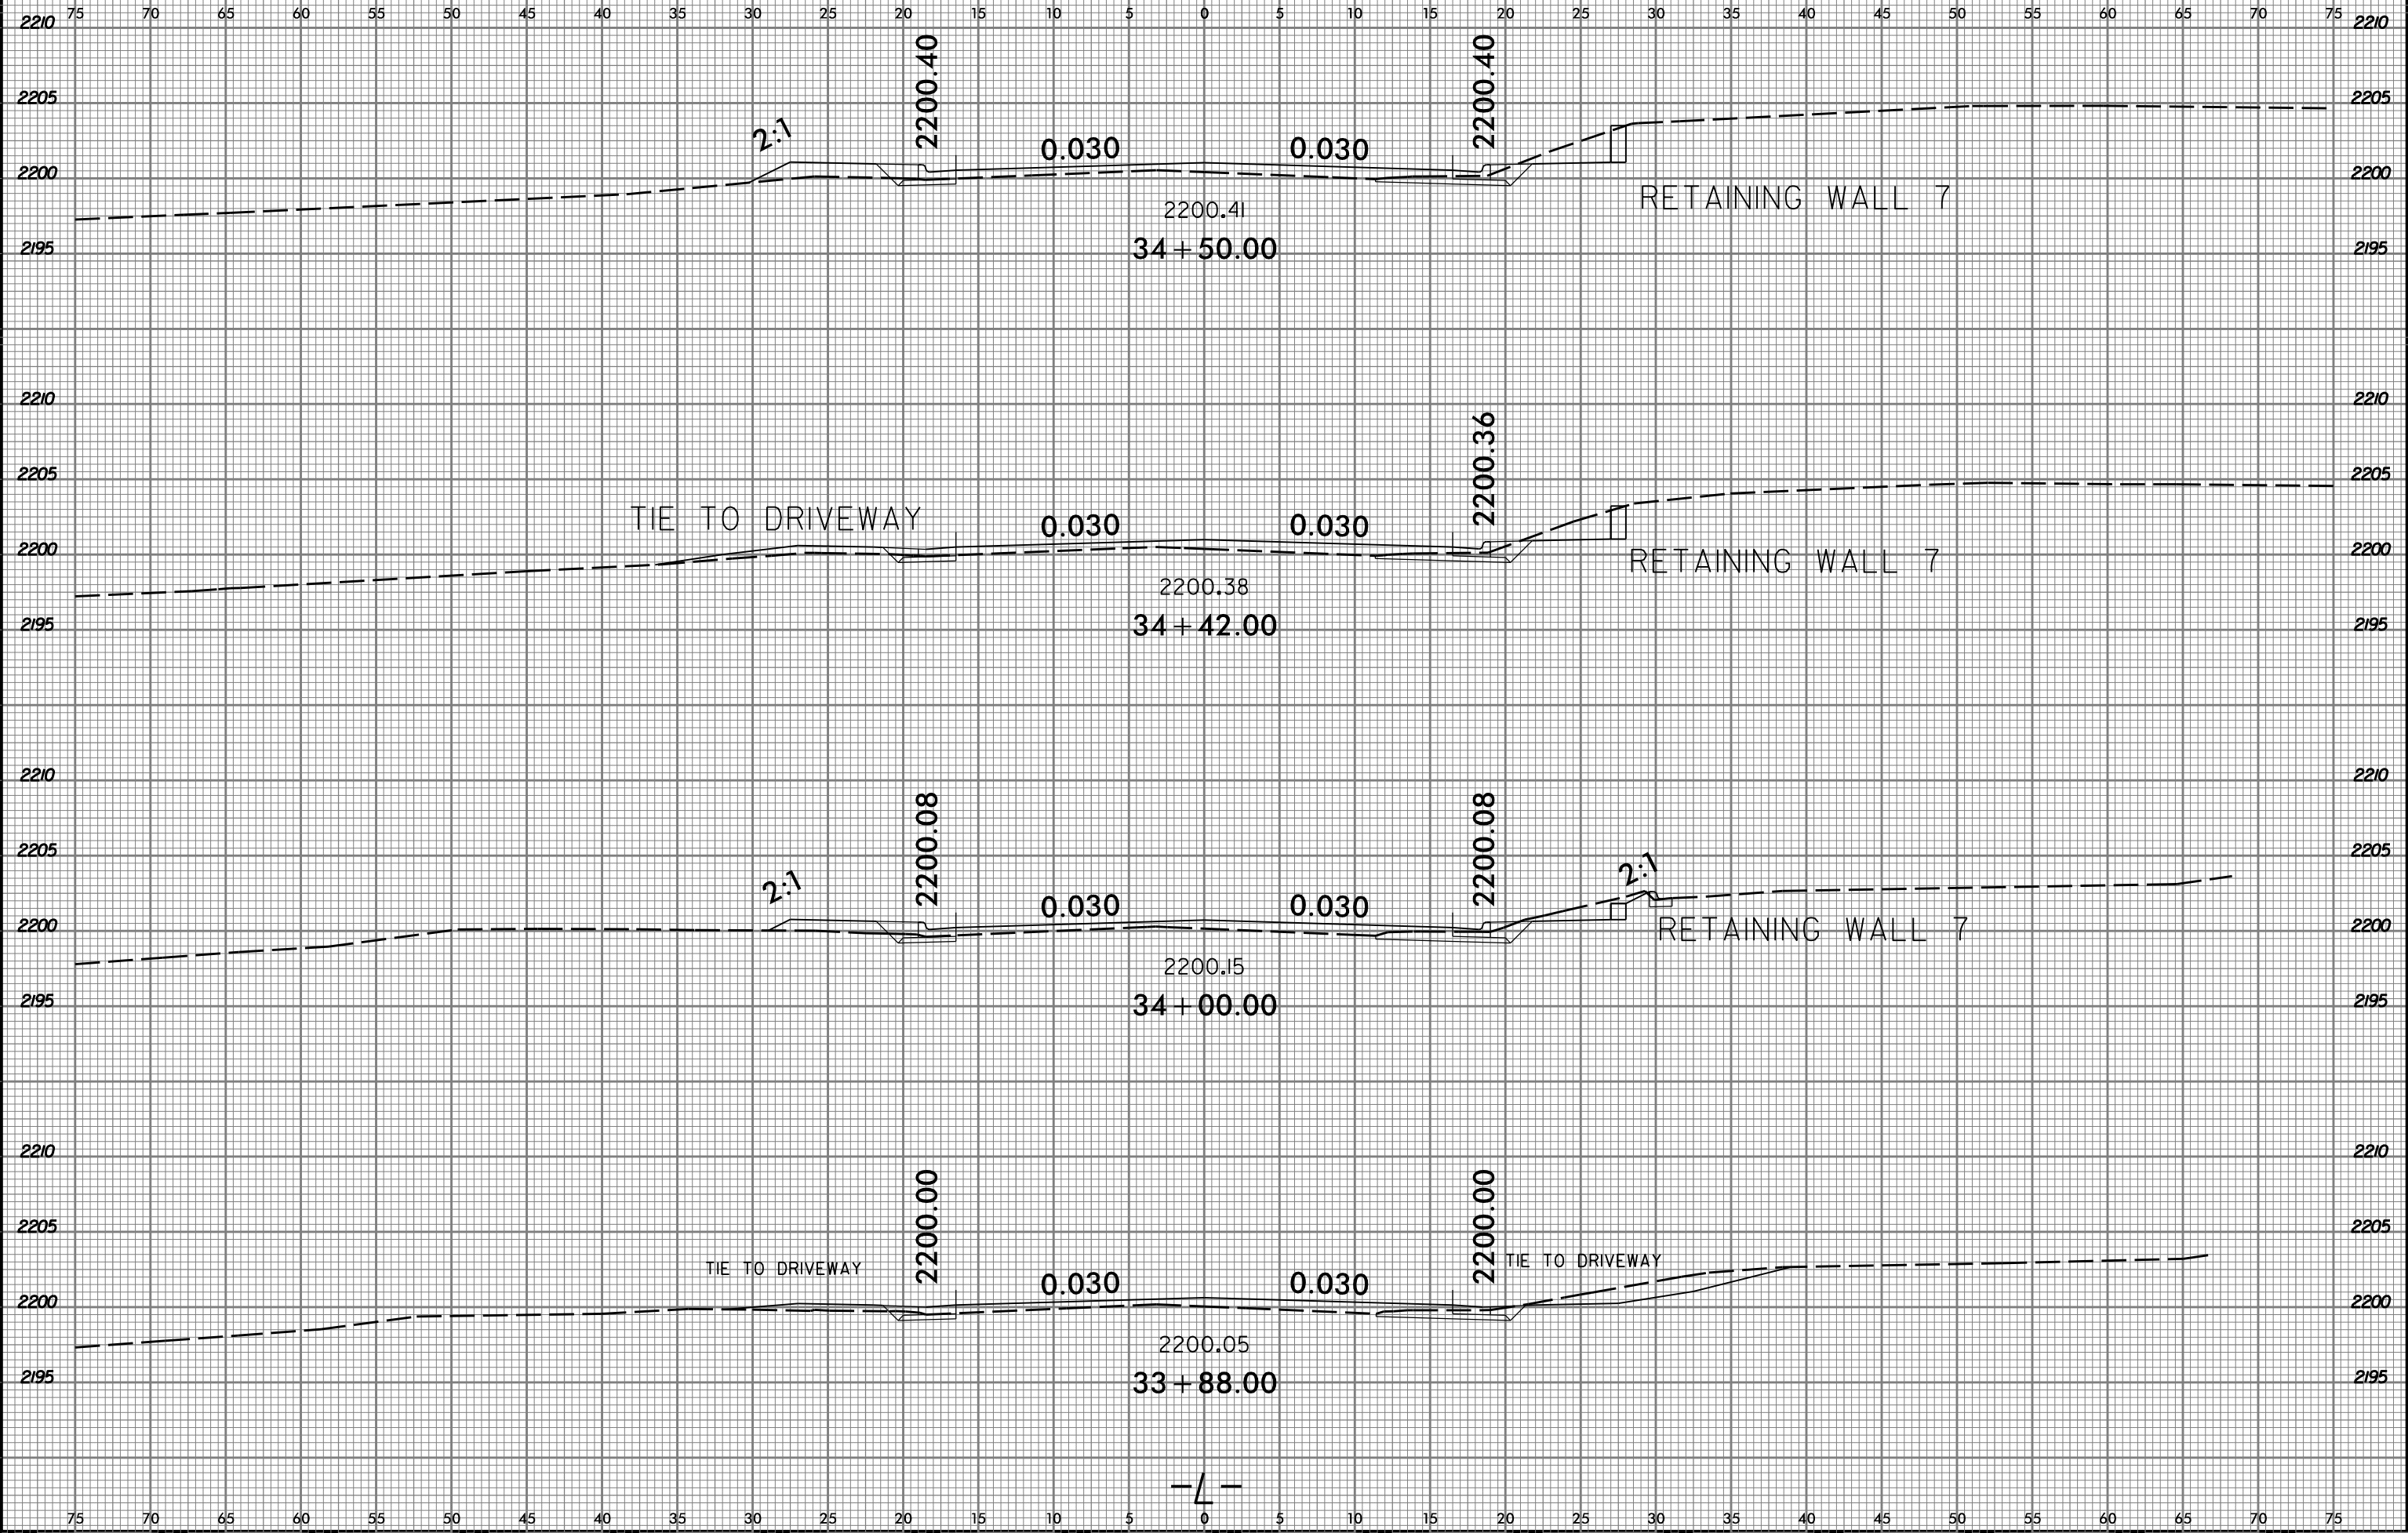

8/17/2015  
J:\Users\j5104\_Rdy\_xpl.L\dgn  
j5104\_Rdy\_xpl.L.dgn




8/23/99



PROJ. REFERENCE NO.  
U-5104

SHEET NO.  
X-31

75 70 65 60 55 50 45 40 35 30 25 20 15 10 5 0 5 10 15 20 25 30 35 40 45 50 55 60 65 70 75

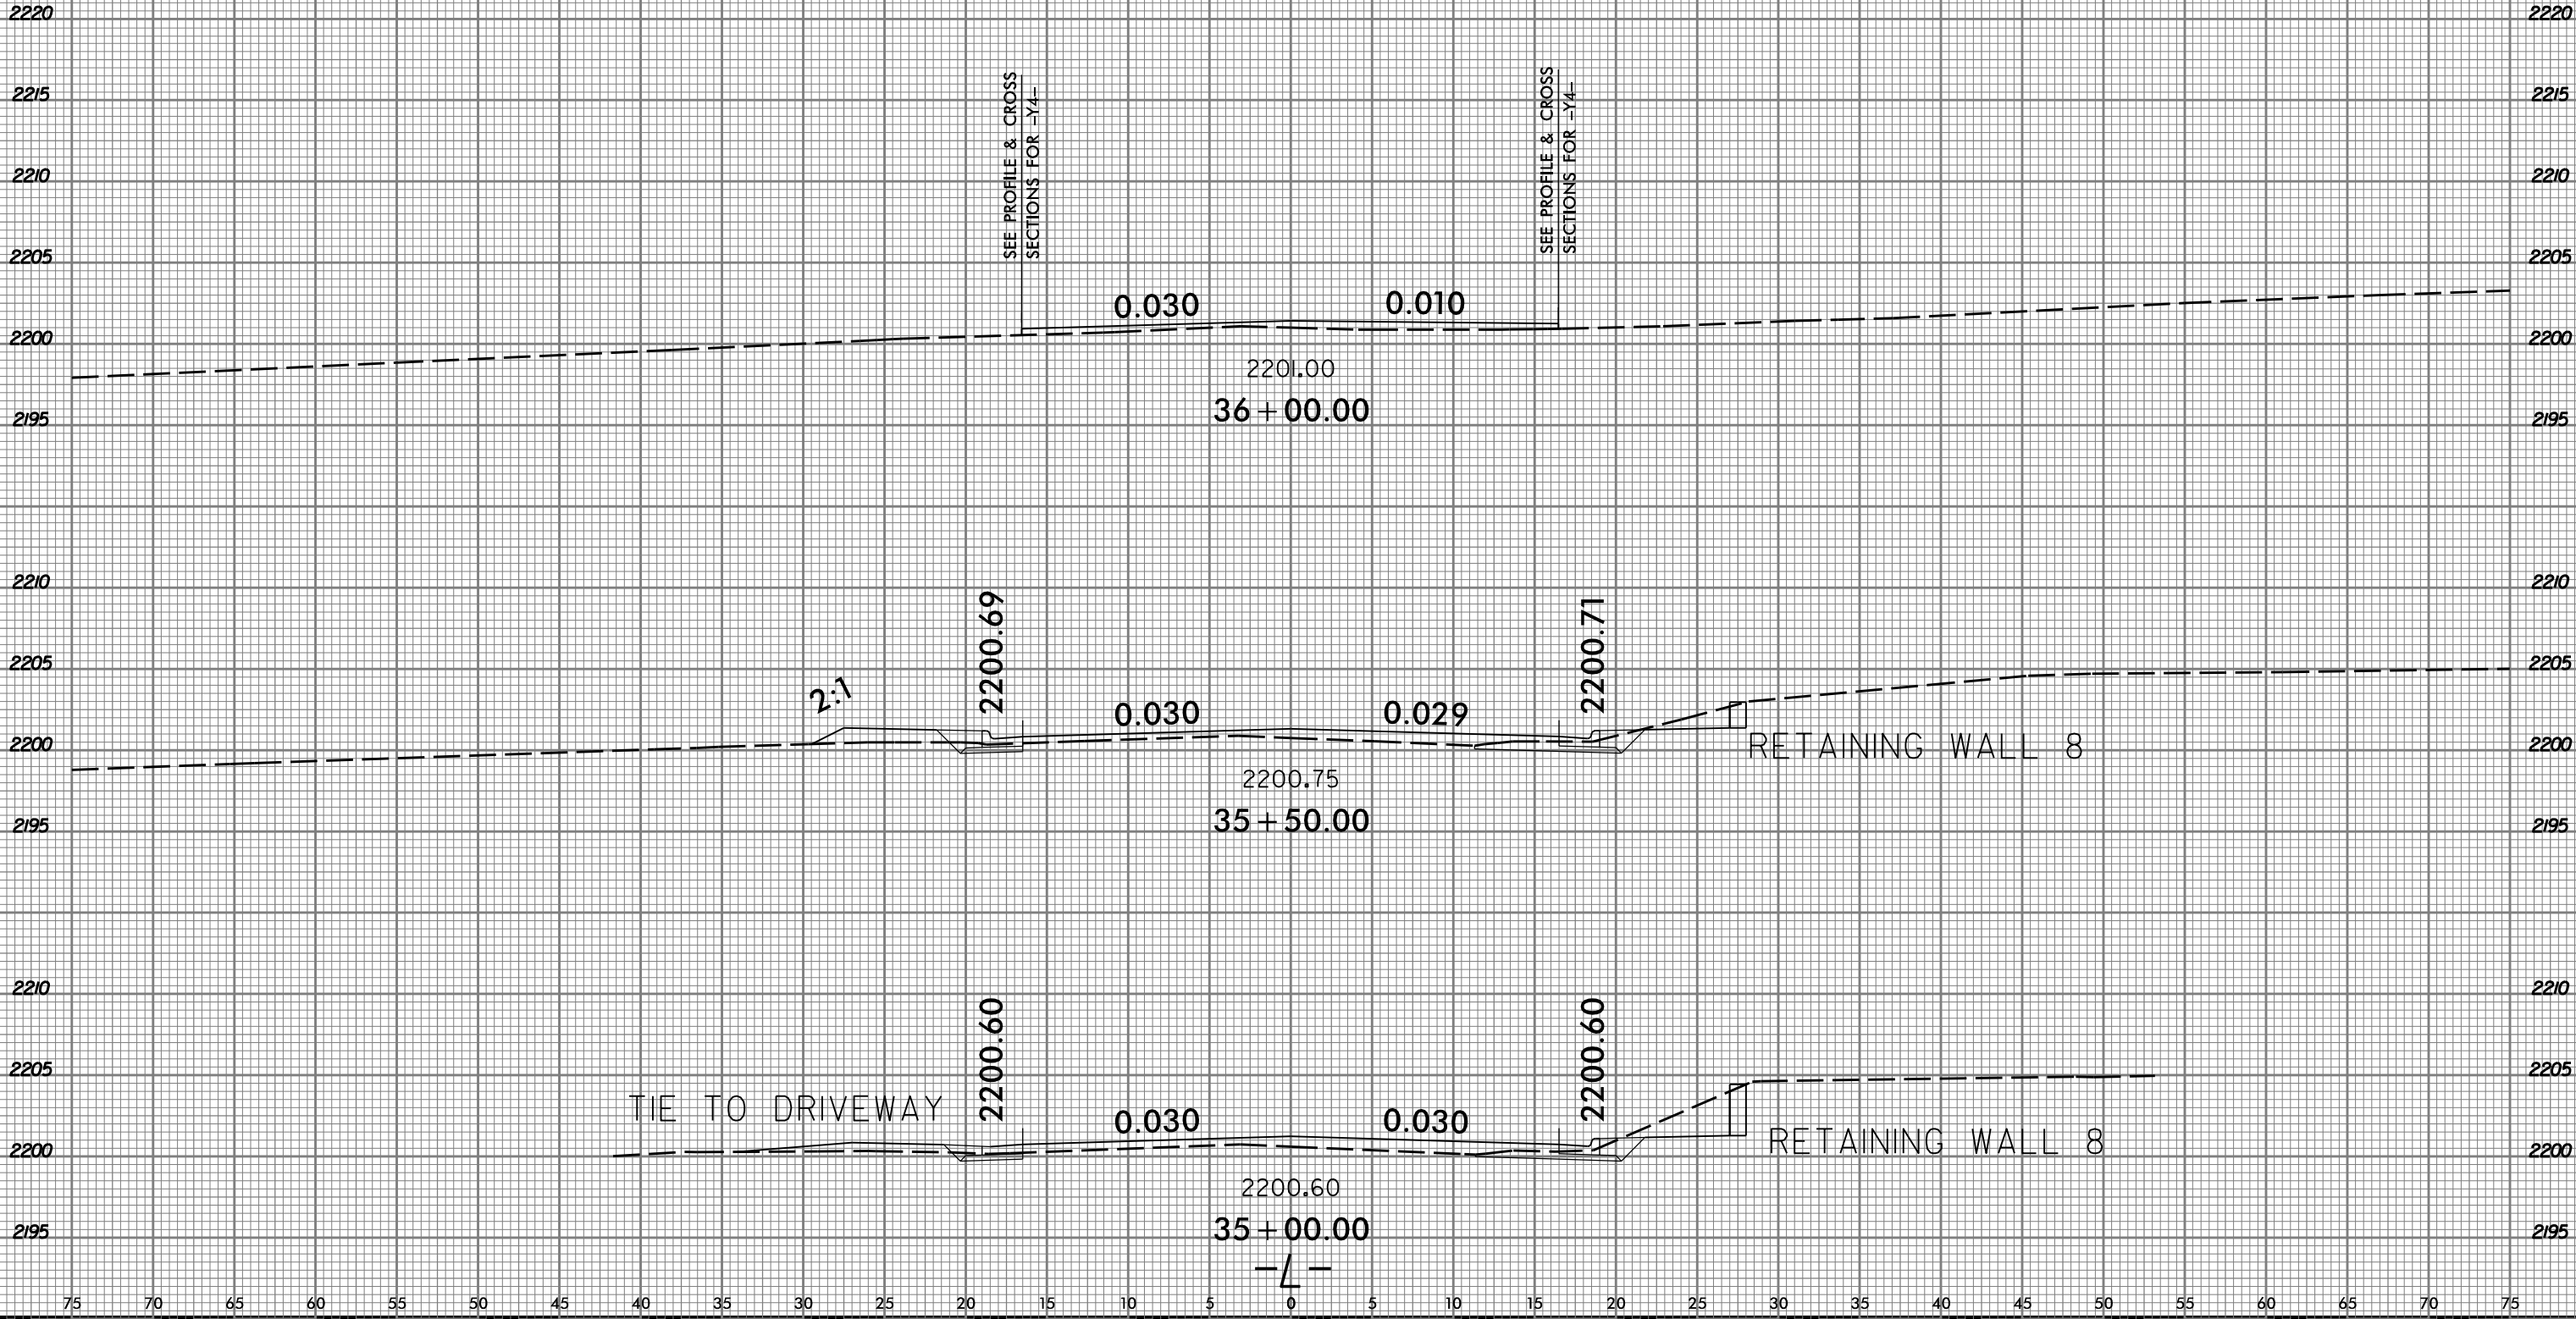


8/17/2015  
J:\Projects\U5104\_Rdy\_xpl.L.dgn  
User: jba

8/23/99



PROJ. REFERENCE NO.	SHEET NO.
U-5104	X-32

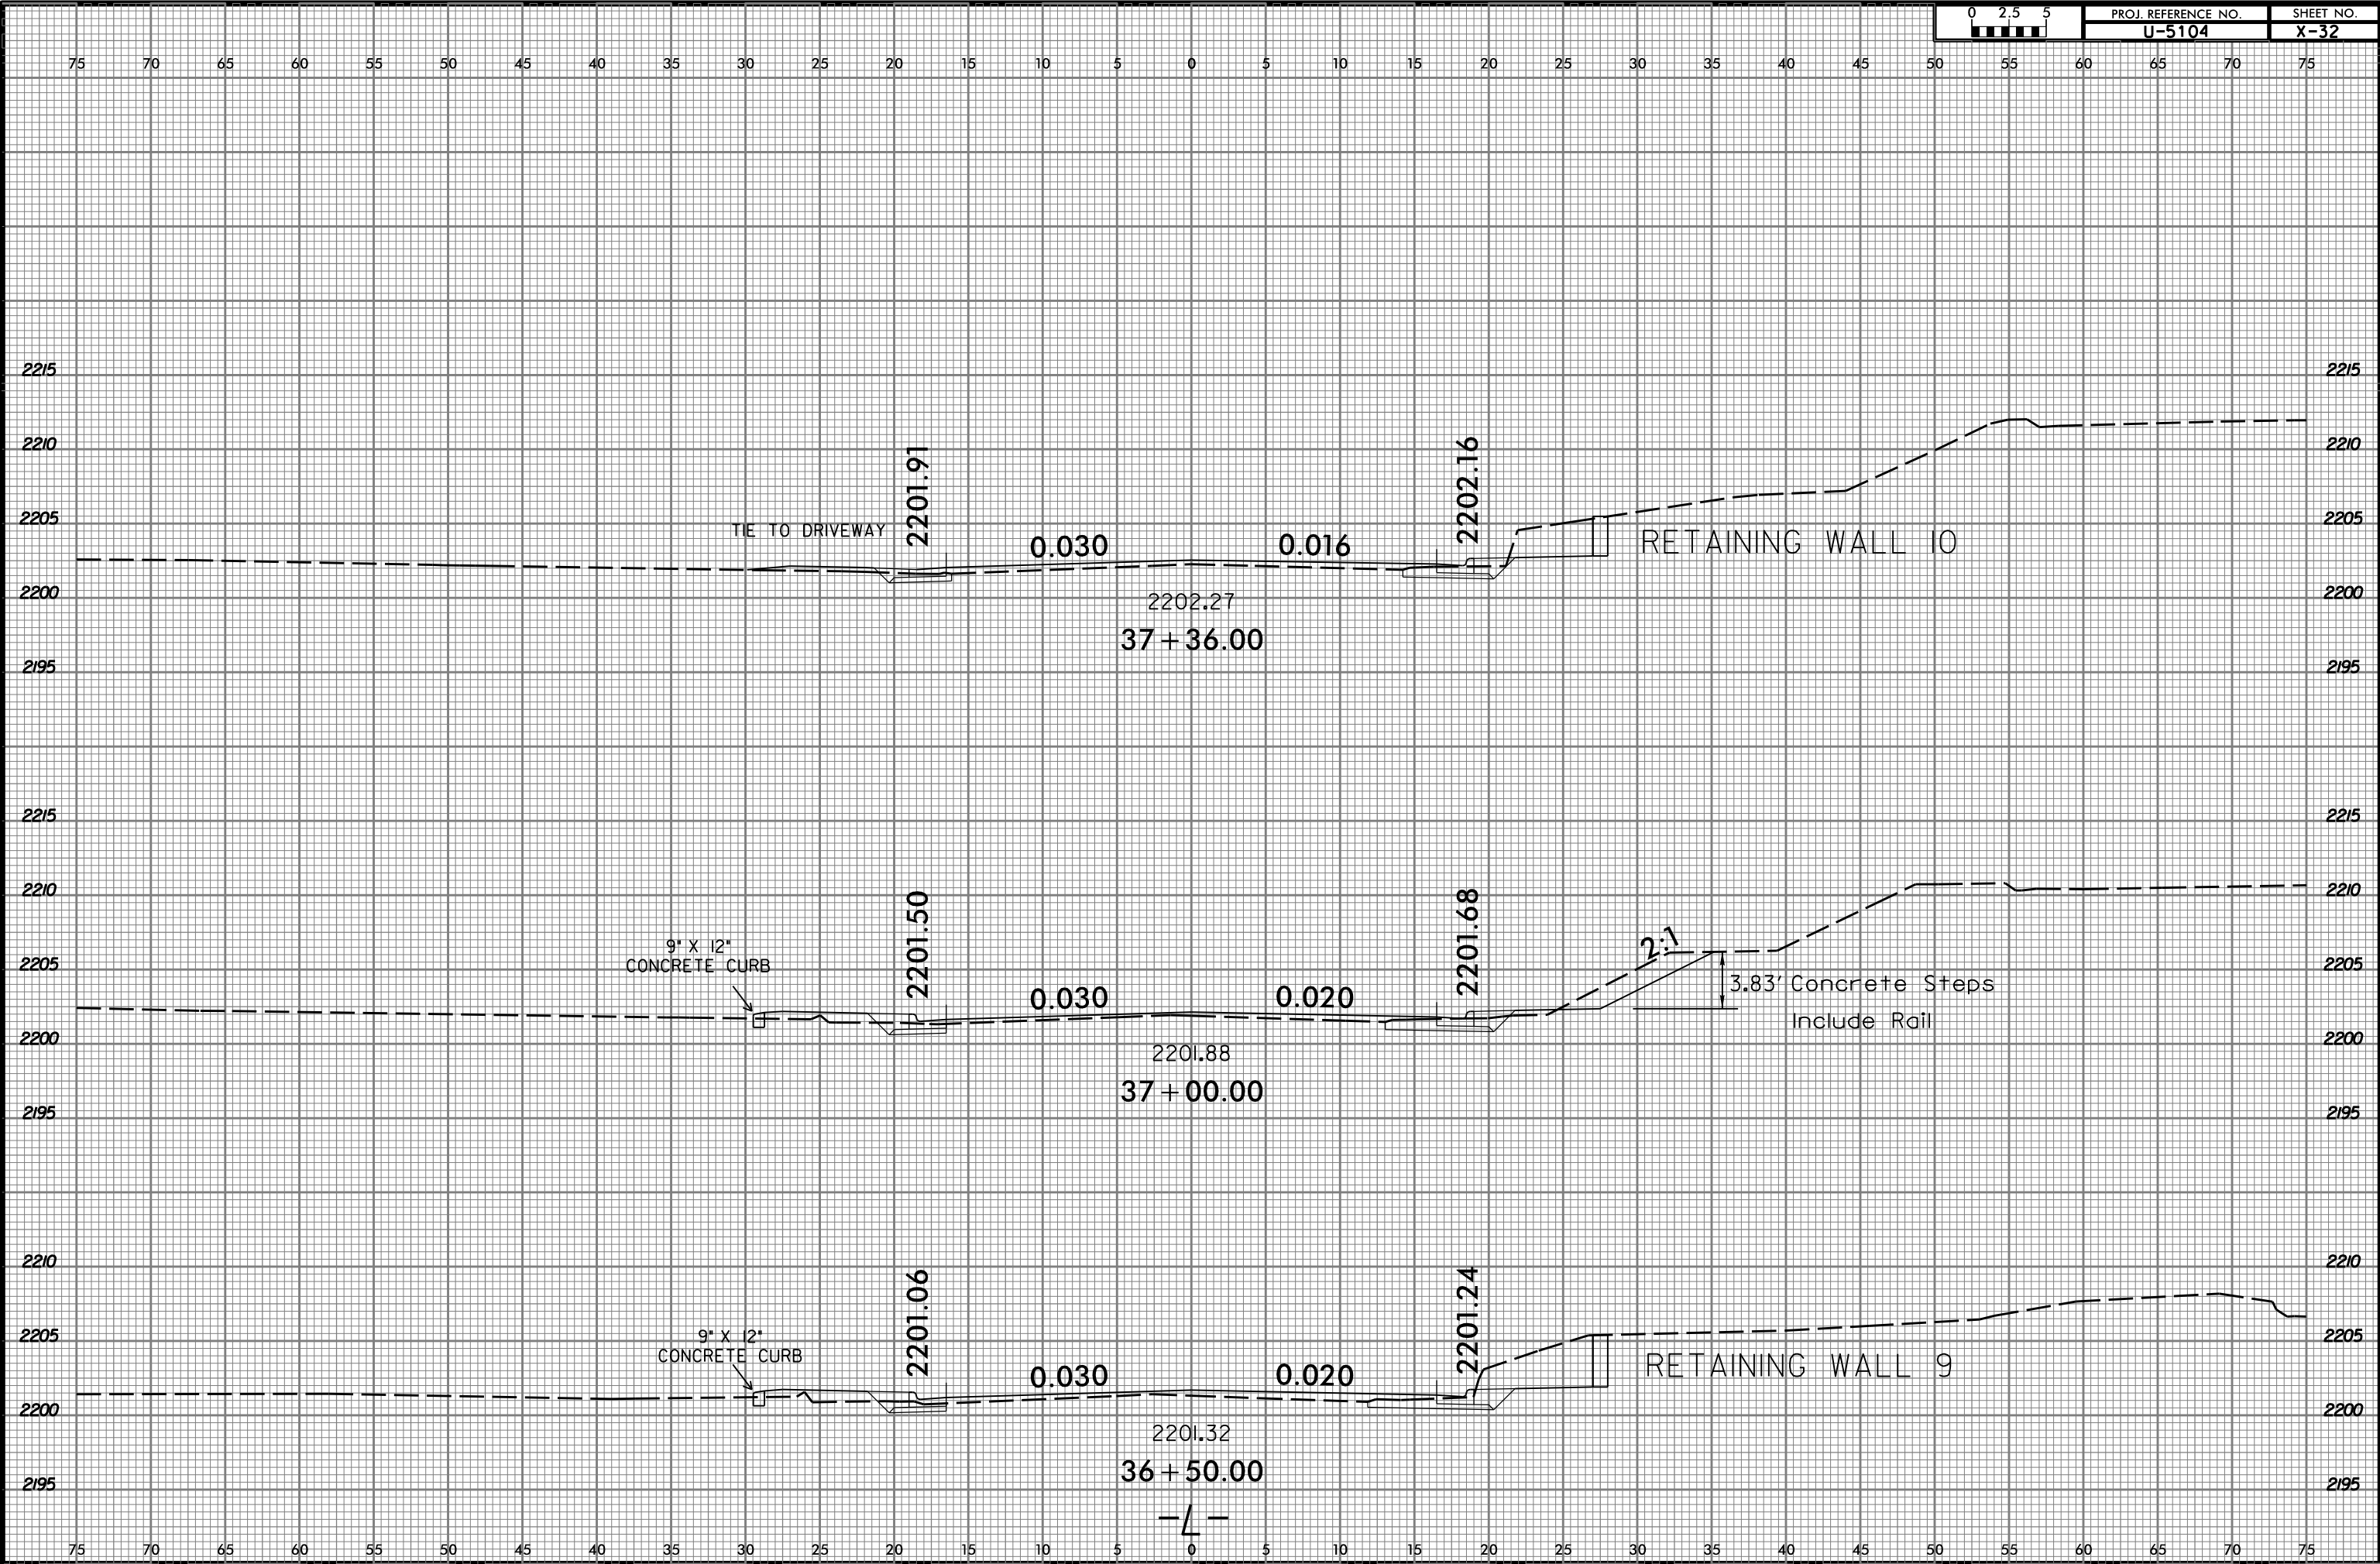




8/17/2015  
J:\Projects\U5104\_Rdy\_xpl.L.dgn  
User: jrb

8/23/99



PROJ. REFERENCE NO.	SHEET NO.
U-5104	X-33

75 70 65 60 55 50 45 40 35 30 25 20 15 10 5 0 5 10 15 20 25 30 35 40 45 50 55 60 65 70 75

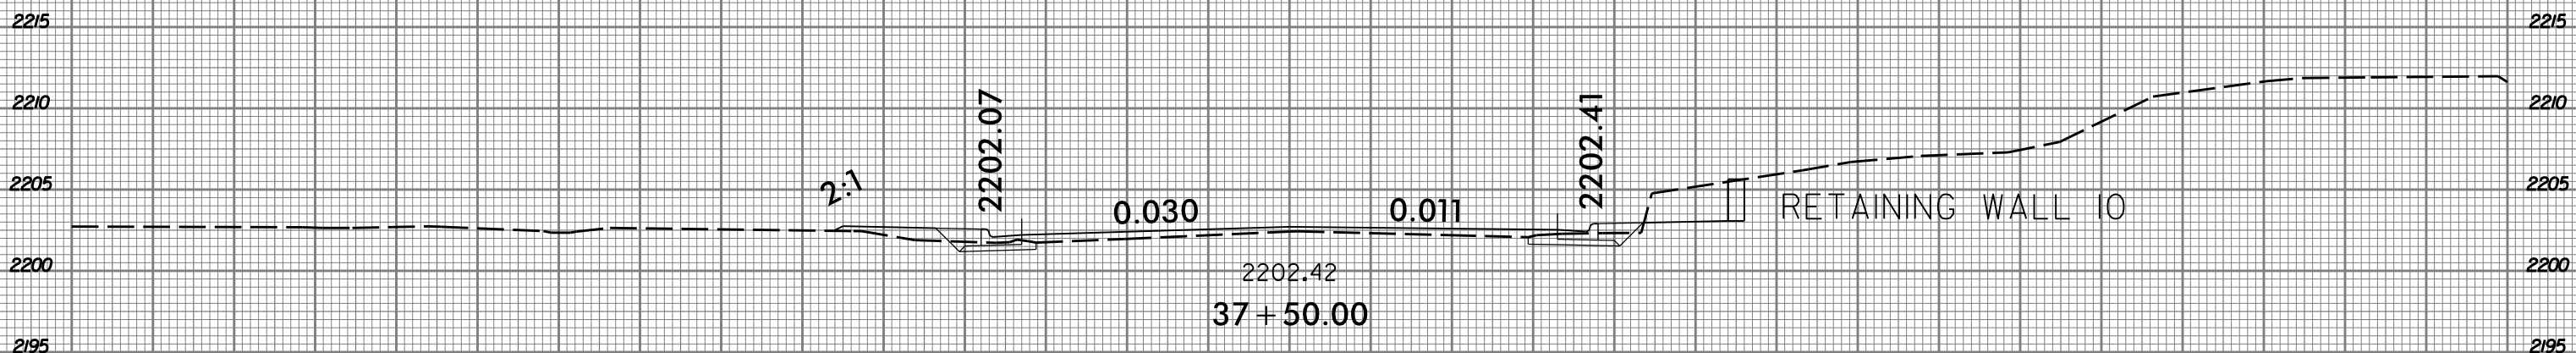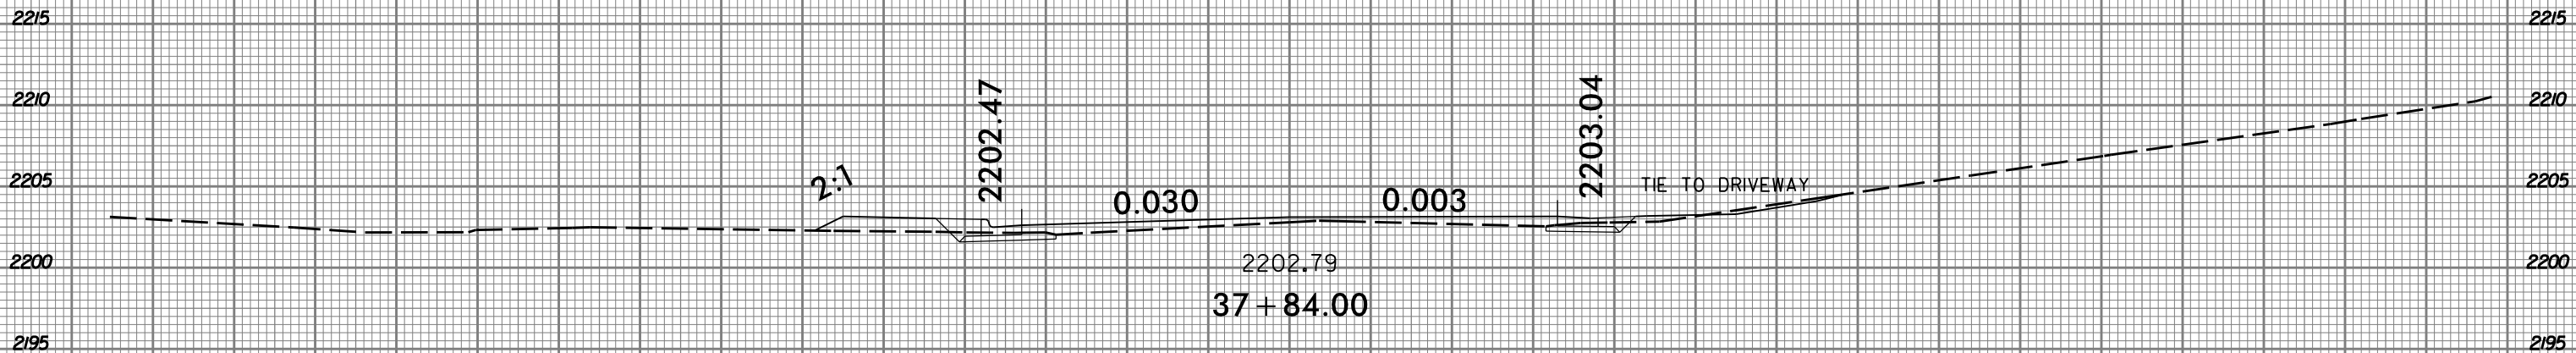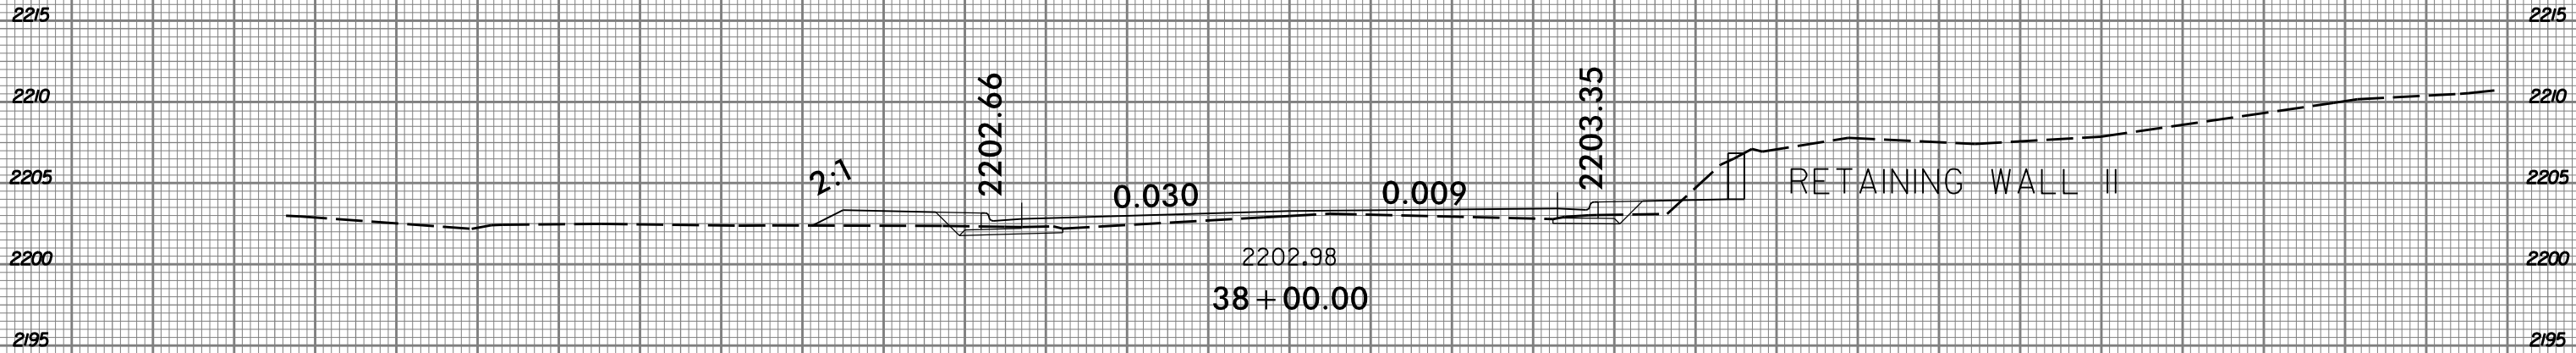

75 70 65 60 55 50 45 40 35 30 25 20 15 10 5 0 5 10 15 20 25 30 35 40 45 50 55 60 65 70 75

8/17/2015 10:53:04 U:\5104\_Rdy\_xpl.L.dgn


8/23/99



PROJ. REFERENCE NO.  
U-5104

SHEET NO.  
X-34

75 70 65 60 55 50 45 40 35 30 25 20 15 10 5 0 5 10 15 20 25 30 35 40 45 50 55 60 65 70 75

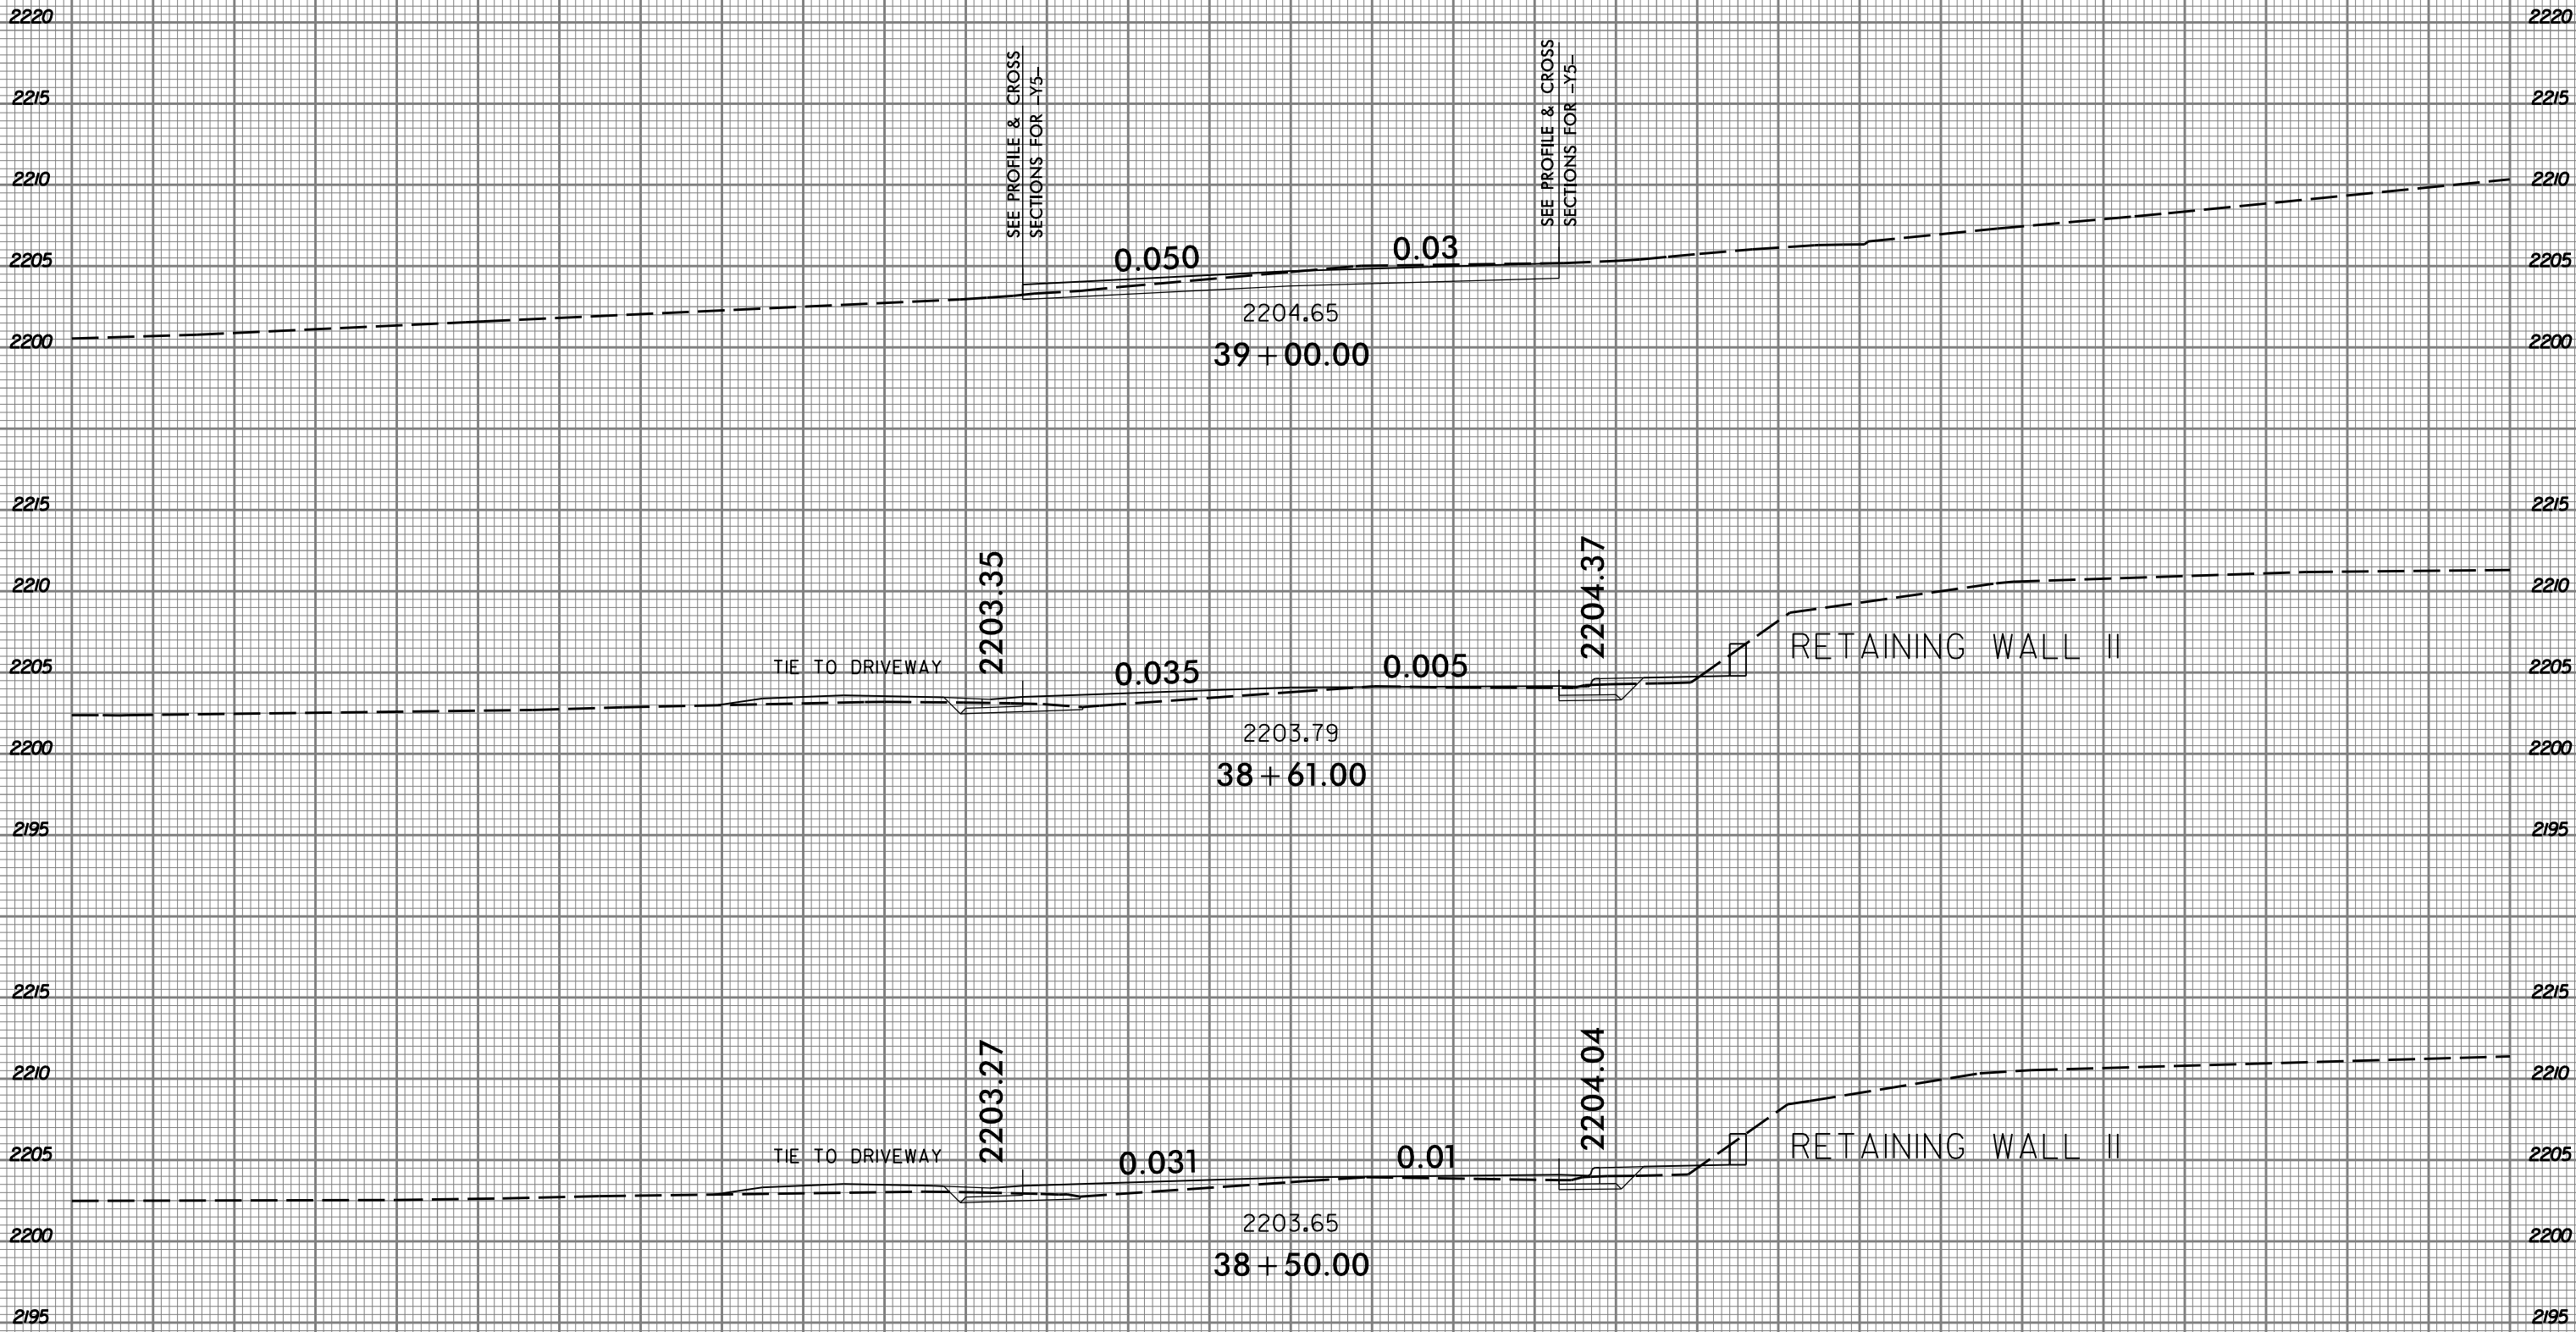

SEE PROFILE & CROSS SECTIONS FOR -Y5-

SEE PROFILE & CROSS SECTIONS FOR -Y5-

TIE TO DRIVEWAY

RETAINING WALL II

TIE TO DRIVEWAY

RETAINING WALL II

-L-

8/17/2015  
J:\Projects\U5104\_Rdy\_xpl.L.dgn  
User: jrb


8/23/99



PROJ. REFERENCE NO.  
U-5104

SHEET NO.  
X-35


75 70 65 60 55 50 45 40 35 30 25 20 15 10 5 0 5 10 15 20 25 30 35 40 45 50 55 60 65 70 75

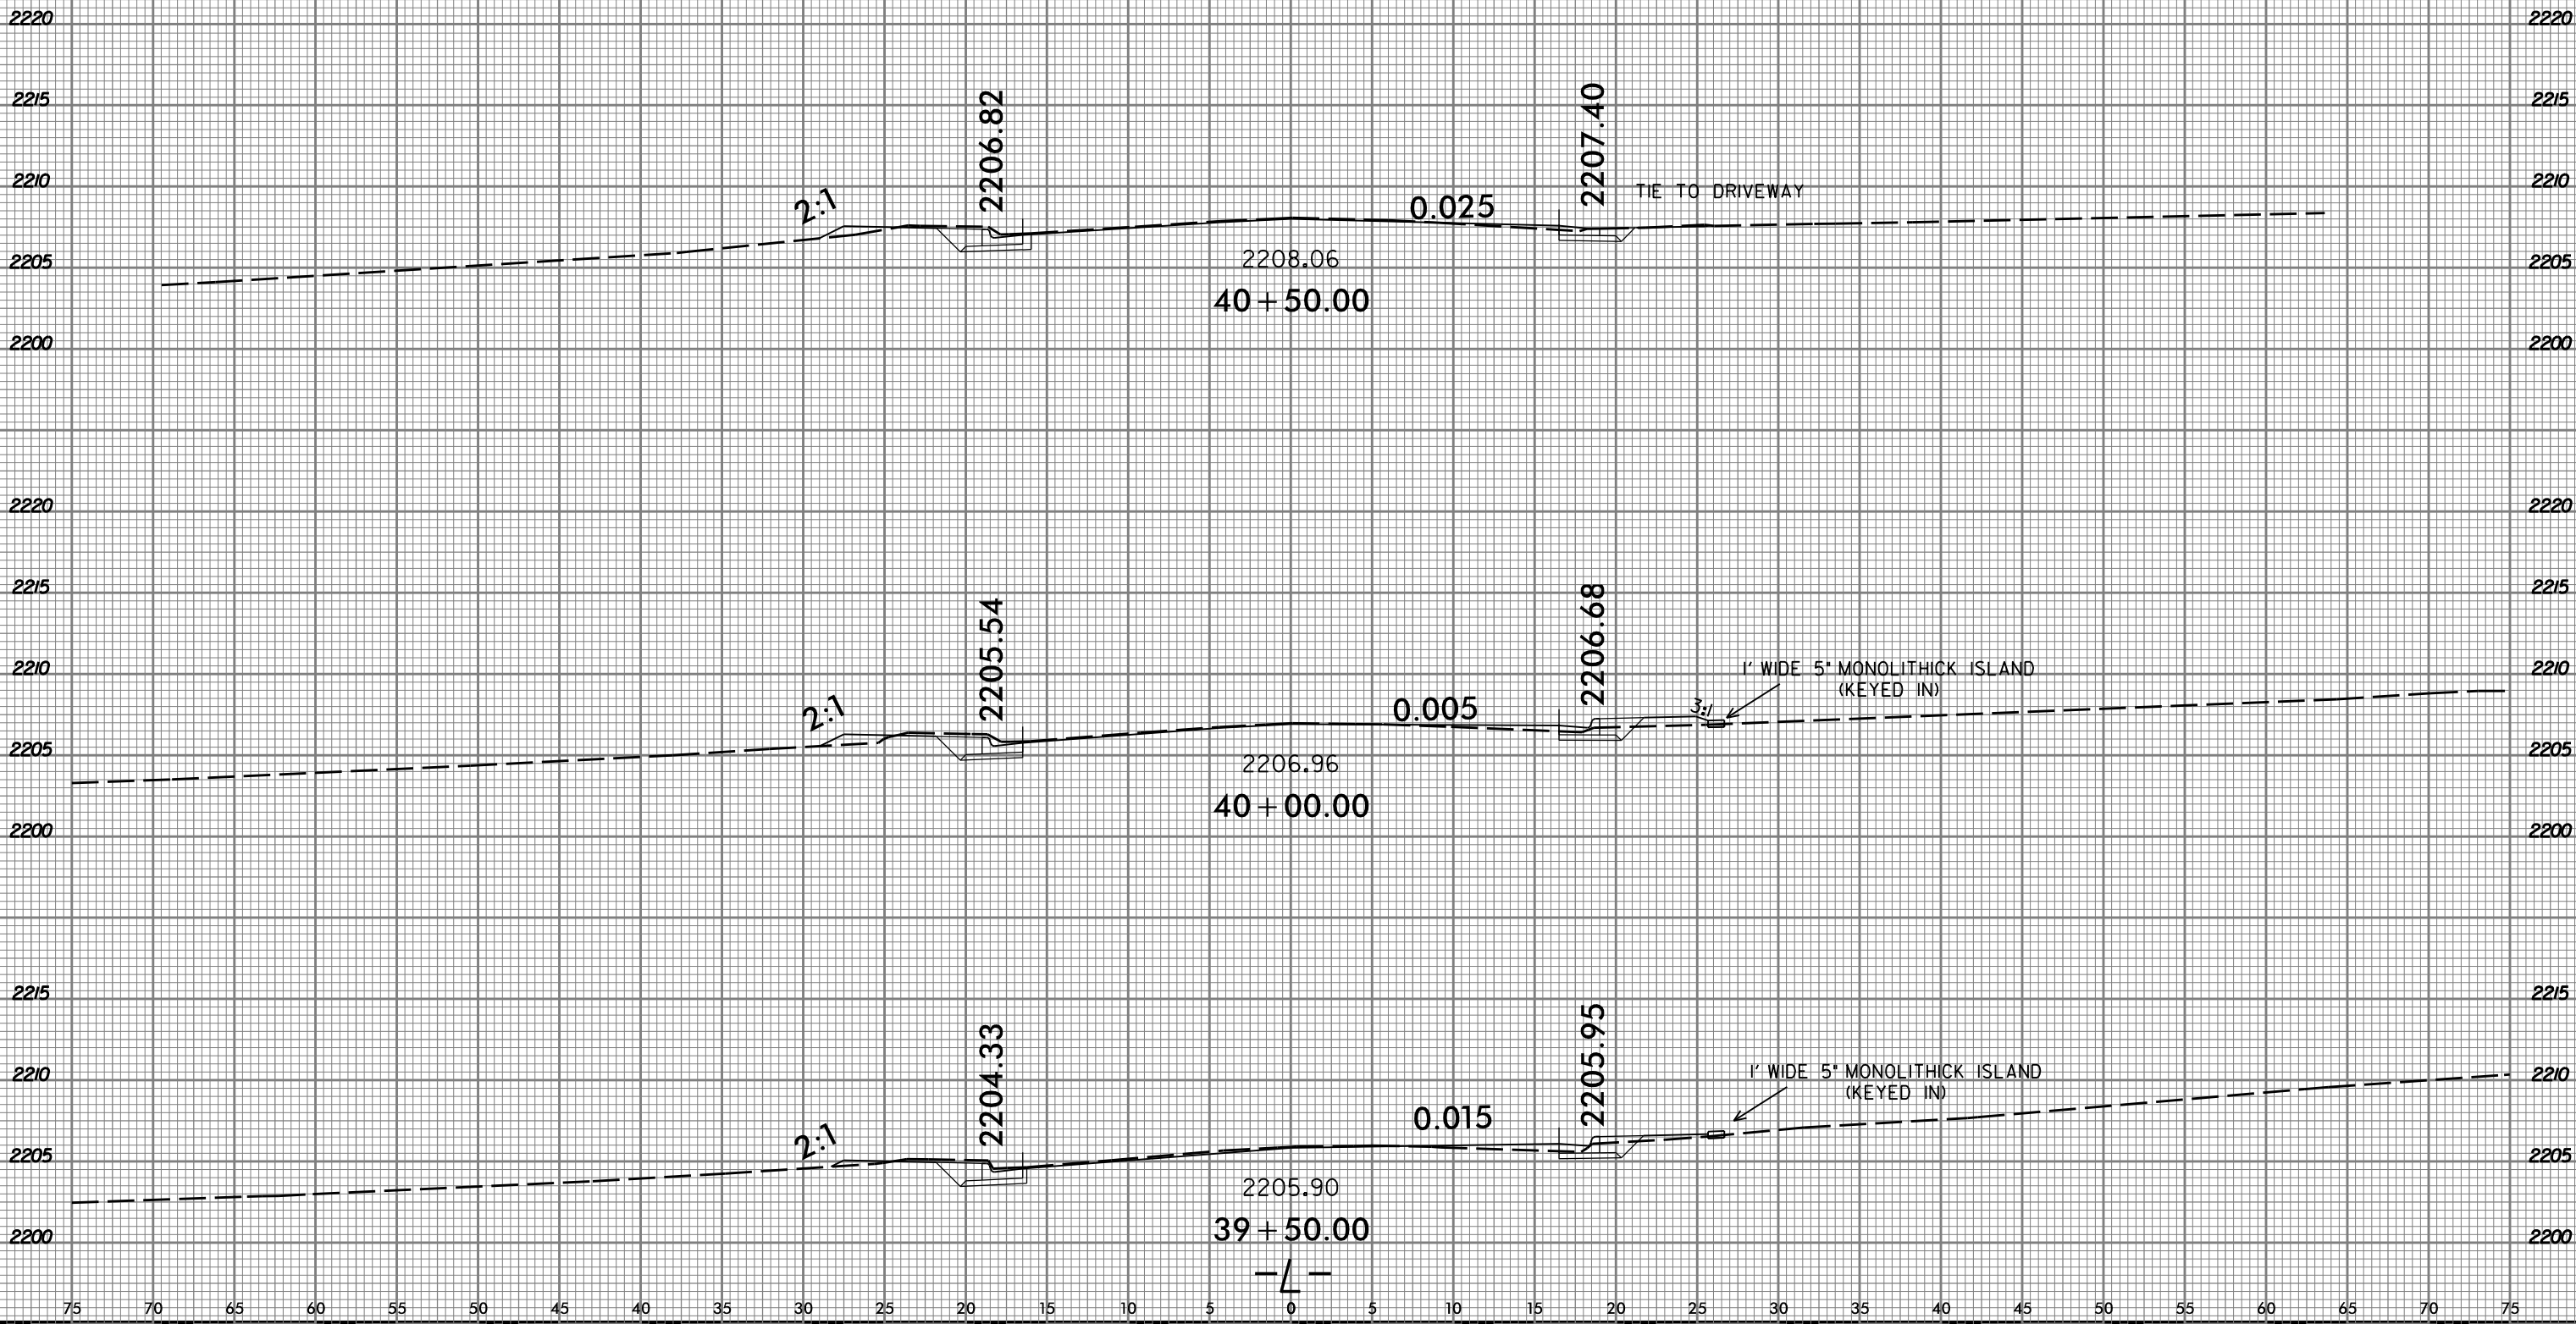

75 70 65 60 55 50 45 40 35 30 25 20 15 10 5 0 5 10 15 20 25 30 35 40 45 50 55 60 65 70 75

8/17/2015  
J:\Projects\U5104\_Rdy\_xpl.L.dgn  
User: jba

75 70 65 60 55 50 45 40 35 30 25 20 15 10 5 0 5 10 15 20 25 30 35 40 45 50 55 60 65 70 75

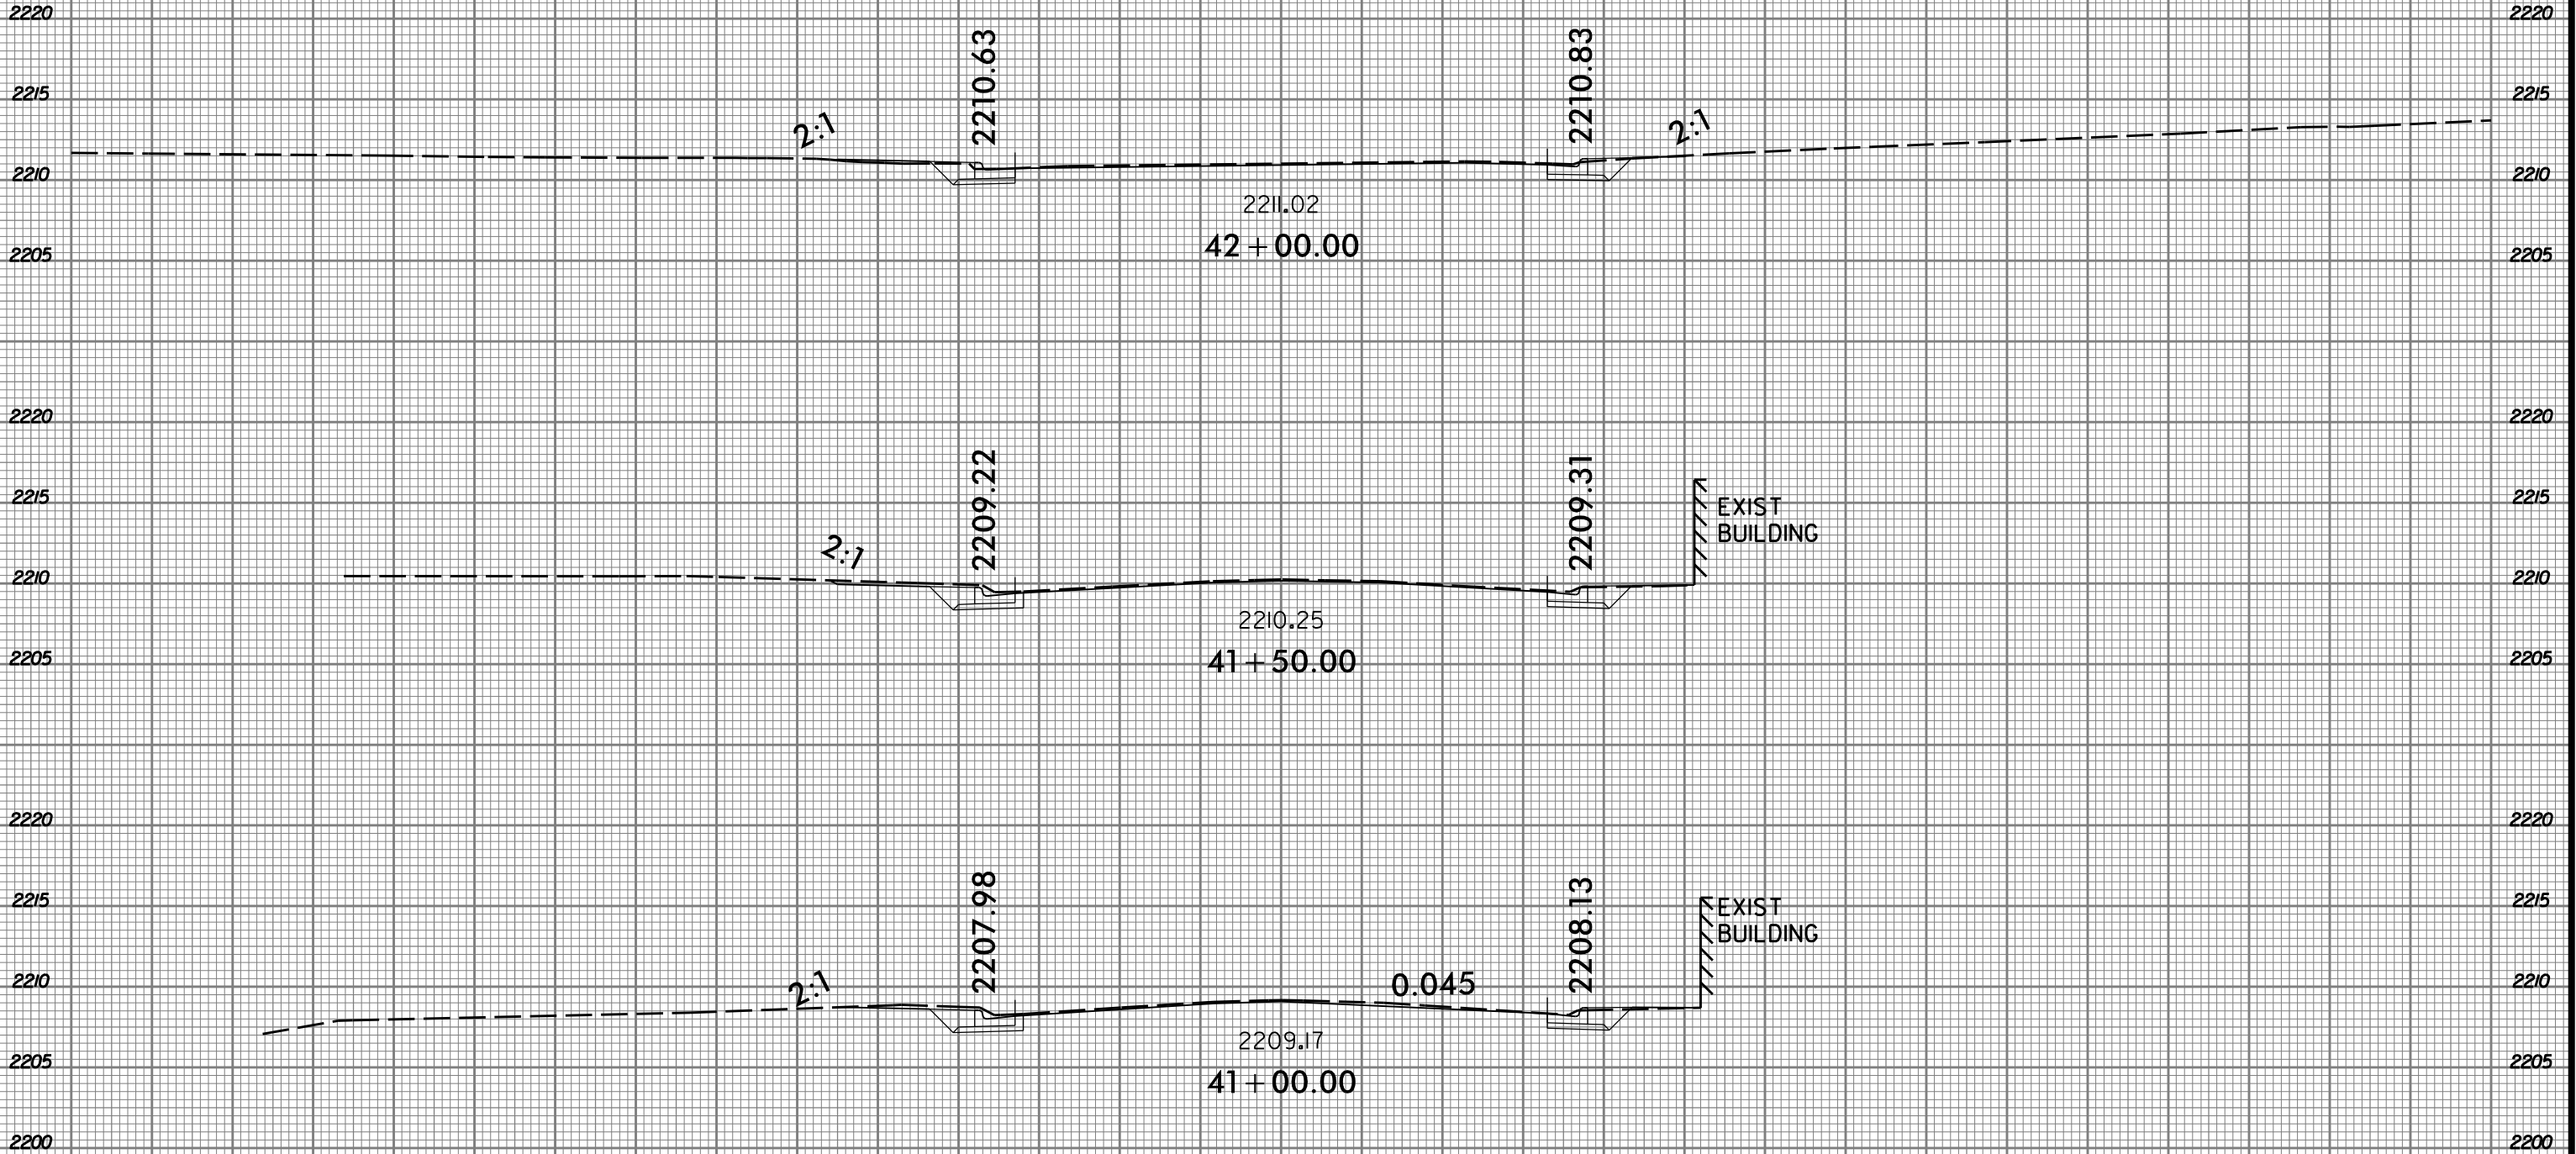

-L-

8/23/99



PROJ. REFERENCE NO.  
U-5104

SHEET NO.  
X-37

75 70 65 60 55 50 45 40 35 30 25 20 15 10 5 0 5 10 15 20 25 30 35 40 45 50 55 60 65 70 75

2220 2220

2215 2215

2210 2210

2205 2205

2200 2200

2220 2220

2215 2215

2210 2210

2205 2205

2200 2200

2220 2220

2215 2215

2210 2210

2205 2205

75 70 65 60 55 50 45 40 35 30 25 20 15 10 5 0 5 10 15 20 25 30 35 40 45 50 55 60 65 70 75

2:1

2207.97

2208.01

EXIST BUILDING

2208.90  
43 + 50.00

TIE TO DRIVEWAY

2208.44

2208.47

EXIST BUILDING

2209.34  
43 + 35.00

2:1

2209.53

2209.54

EXIST BUILDING

2210.37  
43 + 00.00

-L-

8/17/2015  
U:\Projects\U5104\_Rdy\_xpl.L.dgn  
User: rault


8/23/99



PROJ. REFERENCE NO.  
U-5104

SHEET NO.  
X-38

75 70 65 60 55 50 45 40 35 30 25 20 15 10 5 0 5 10 15 20 25 30 35 40 45 50 55 60 65 70 75

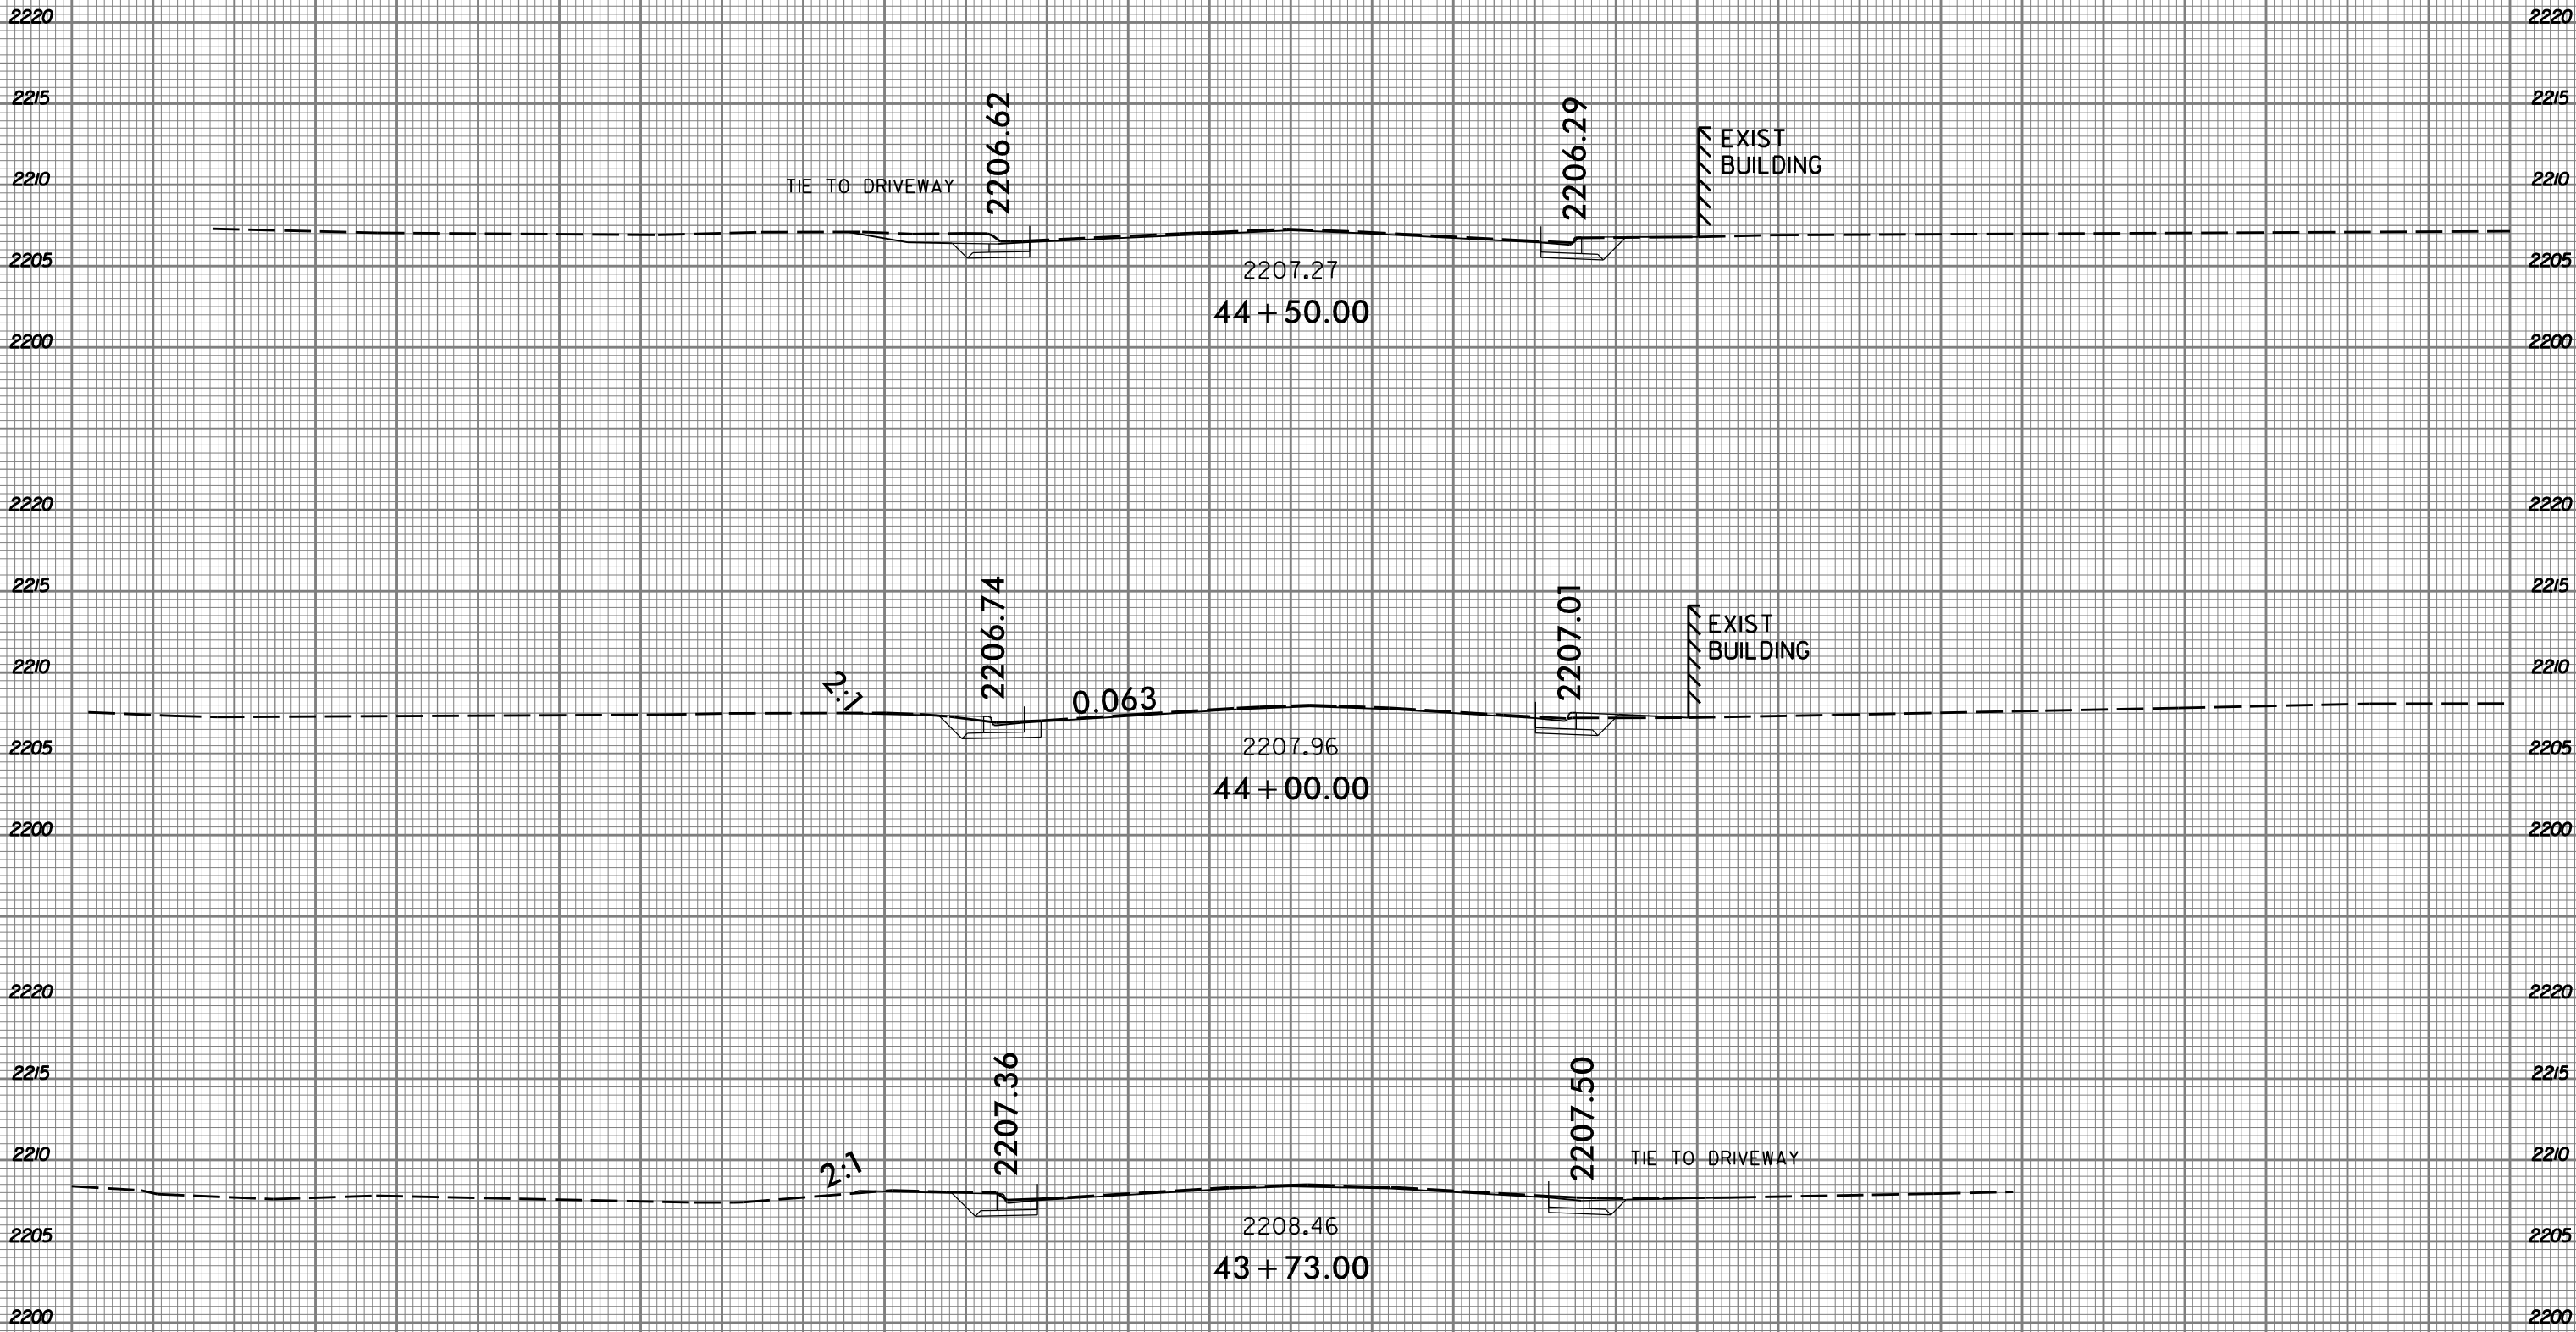

75 70 65 60 55 50 45 40 35 30 25 20 15 10 5 0 5 10 15 20 25 30 35 40 45 50 55 60 65 70 75

8/17/2015  
U:\Projects\U5104\_Rdy\_xpl.L.dgn  
User: rdy




8/23/99



PROJ. REFERENCE NO.  
U-5104


SHEET NO.  
X-39

75 70 65 60 55 50 45 40 35 30 25 20 15 10 5 0 5 10 15 20 25 30 35 40 45 50 55 60 65 70 75

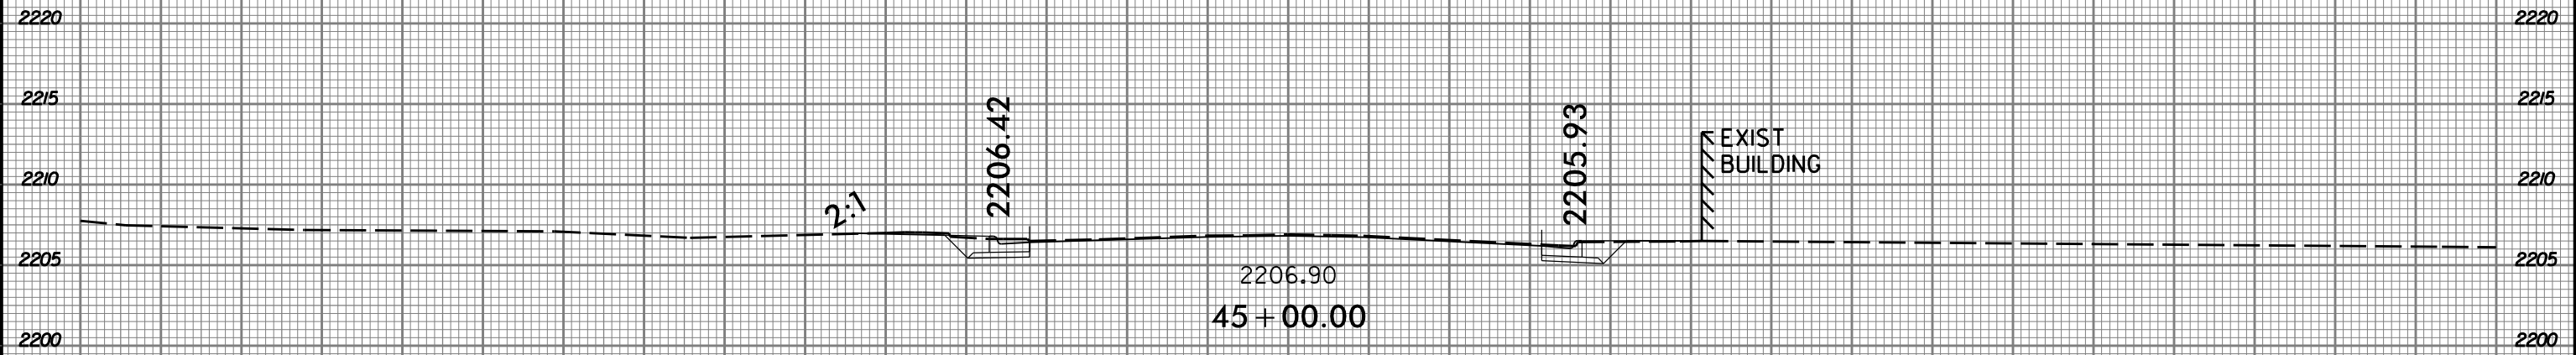

8/17/2015  
J:\Projects\U5104\_Rdy\_xpl.L.dgn  
User: jrb

75 70 65 60 55 50 45 40 35 30 25 20 15 10 5 0 5 10 15 20 25 30 35 40 45 50 55 60 65 70 75

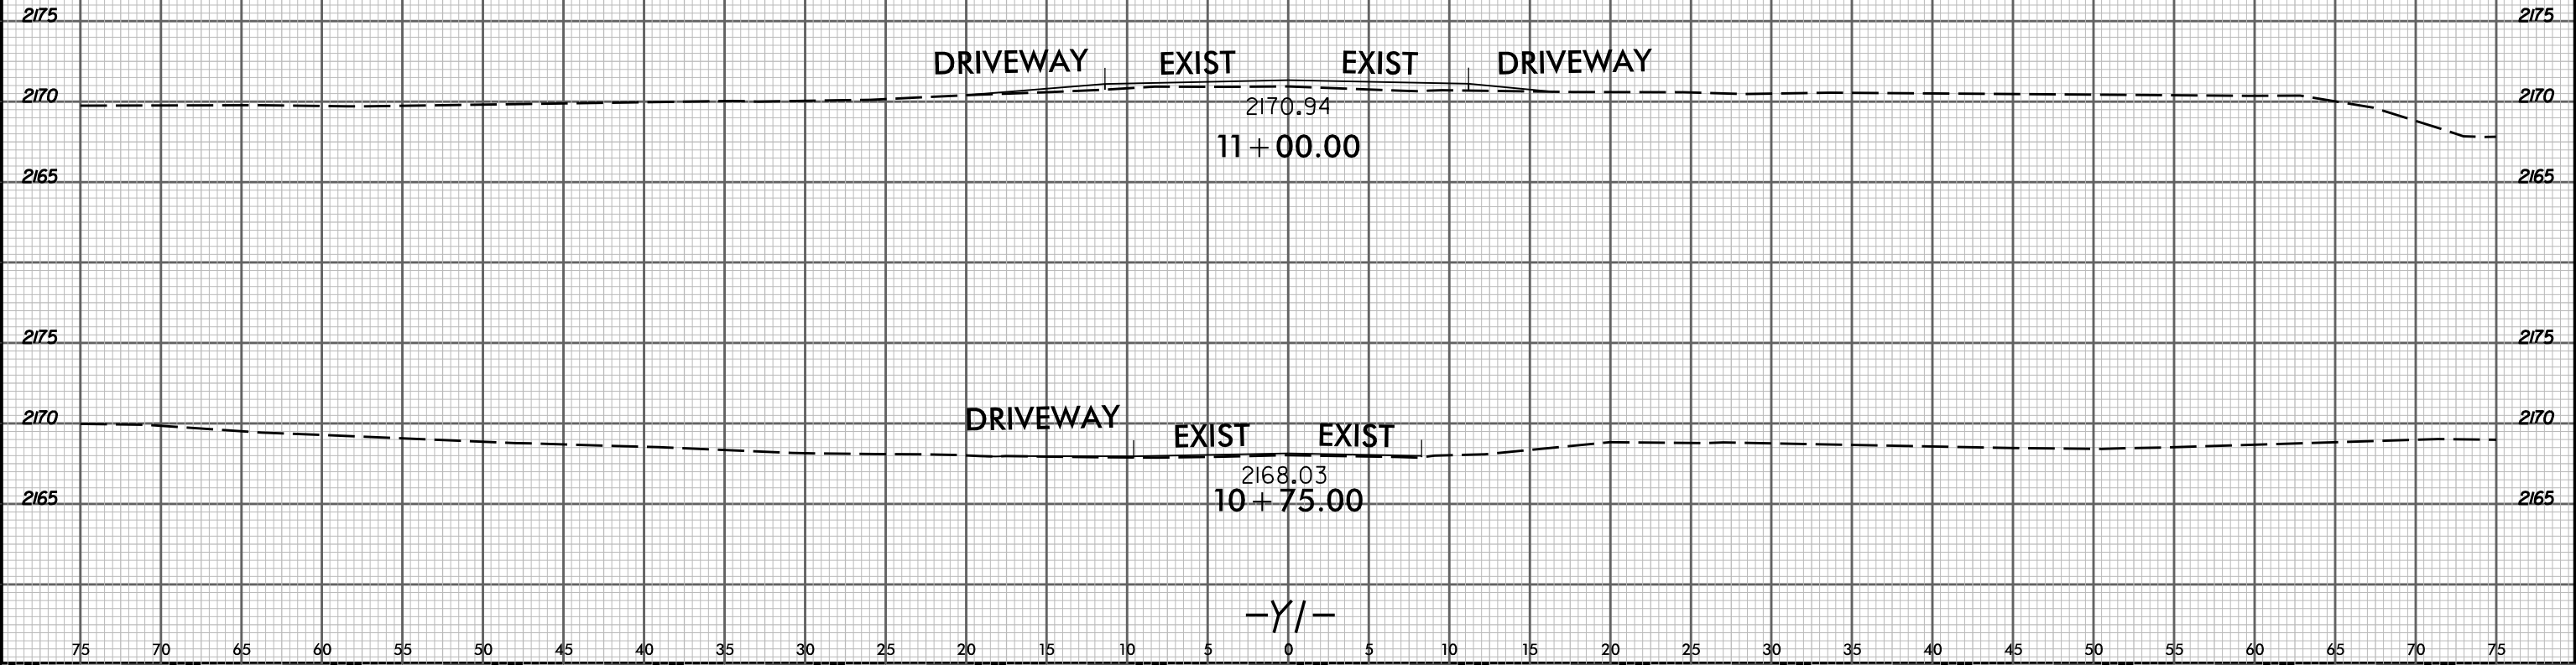


75 70 65 60 55 50 45 40 35 30 25 20 15 10 5 0 5 10 15 20 25 30 35 40 45 50 55 60 65 70 75

8/23/99



PROJ. REFERENCE NO.  
U-5104

SHEET NO.  
X-41

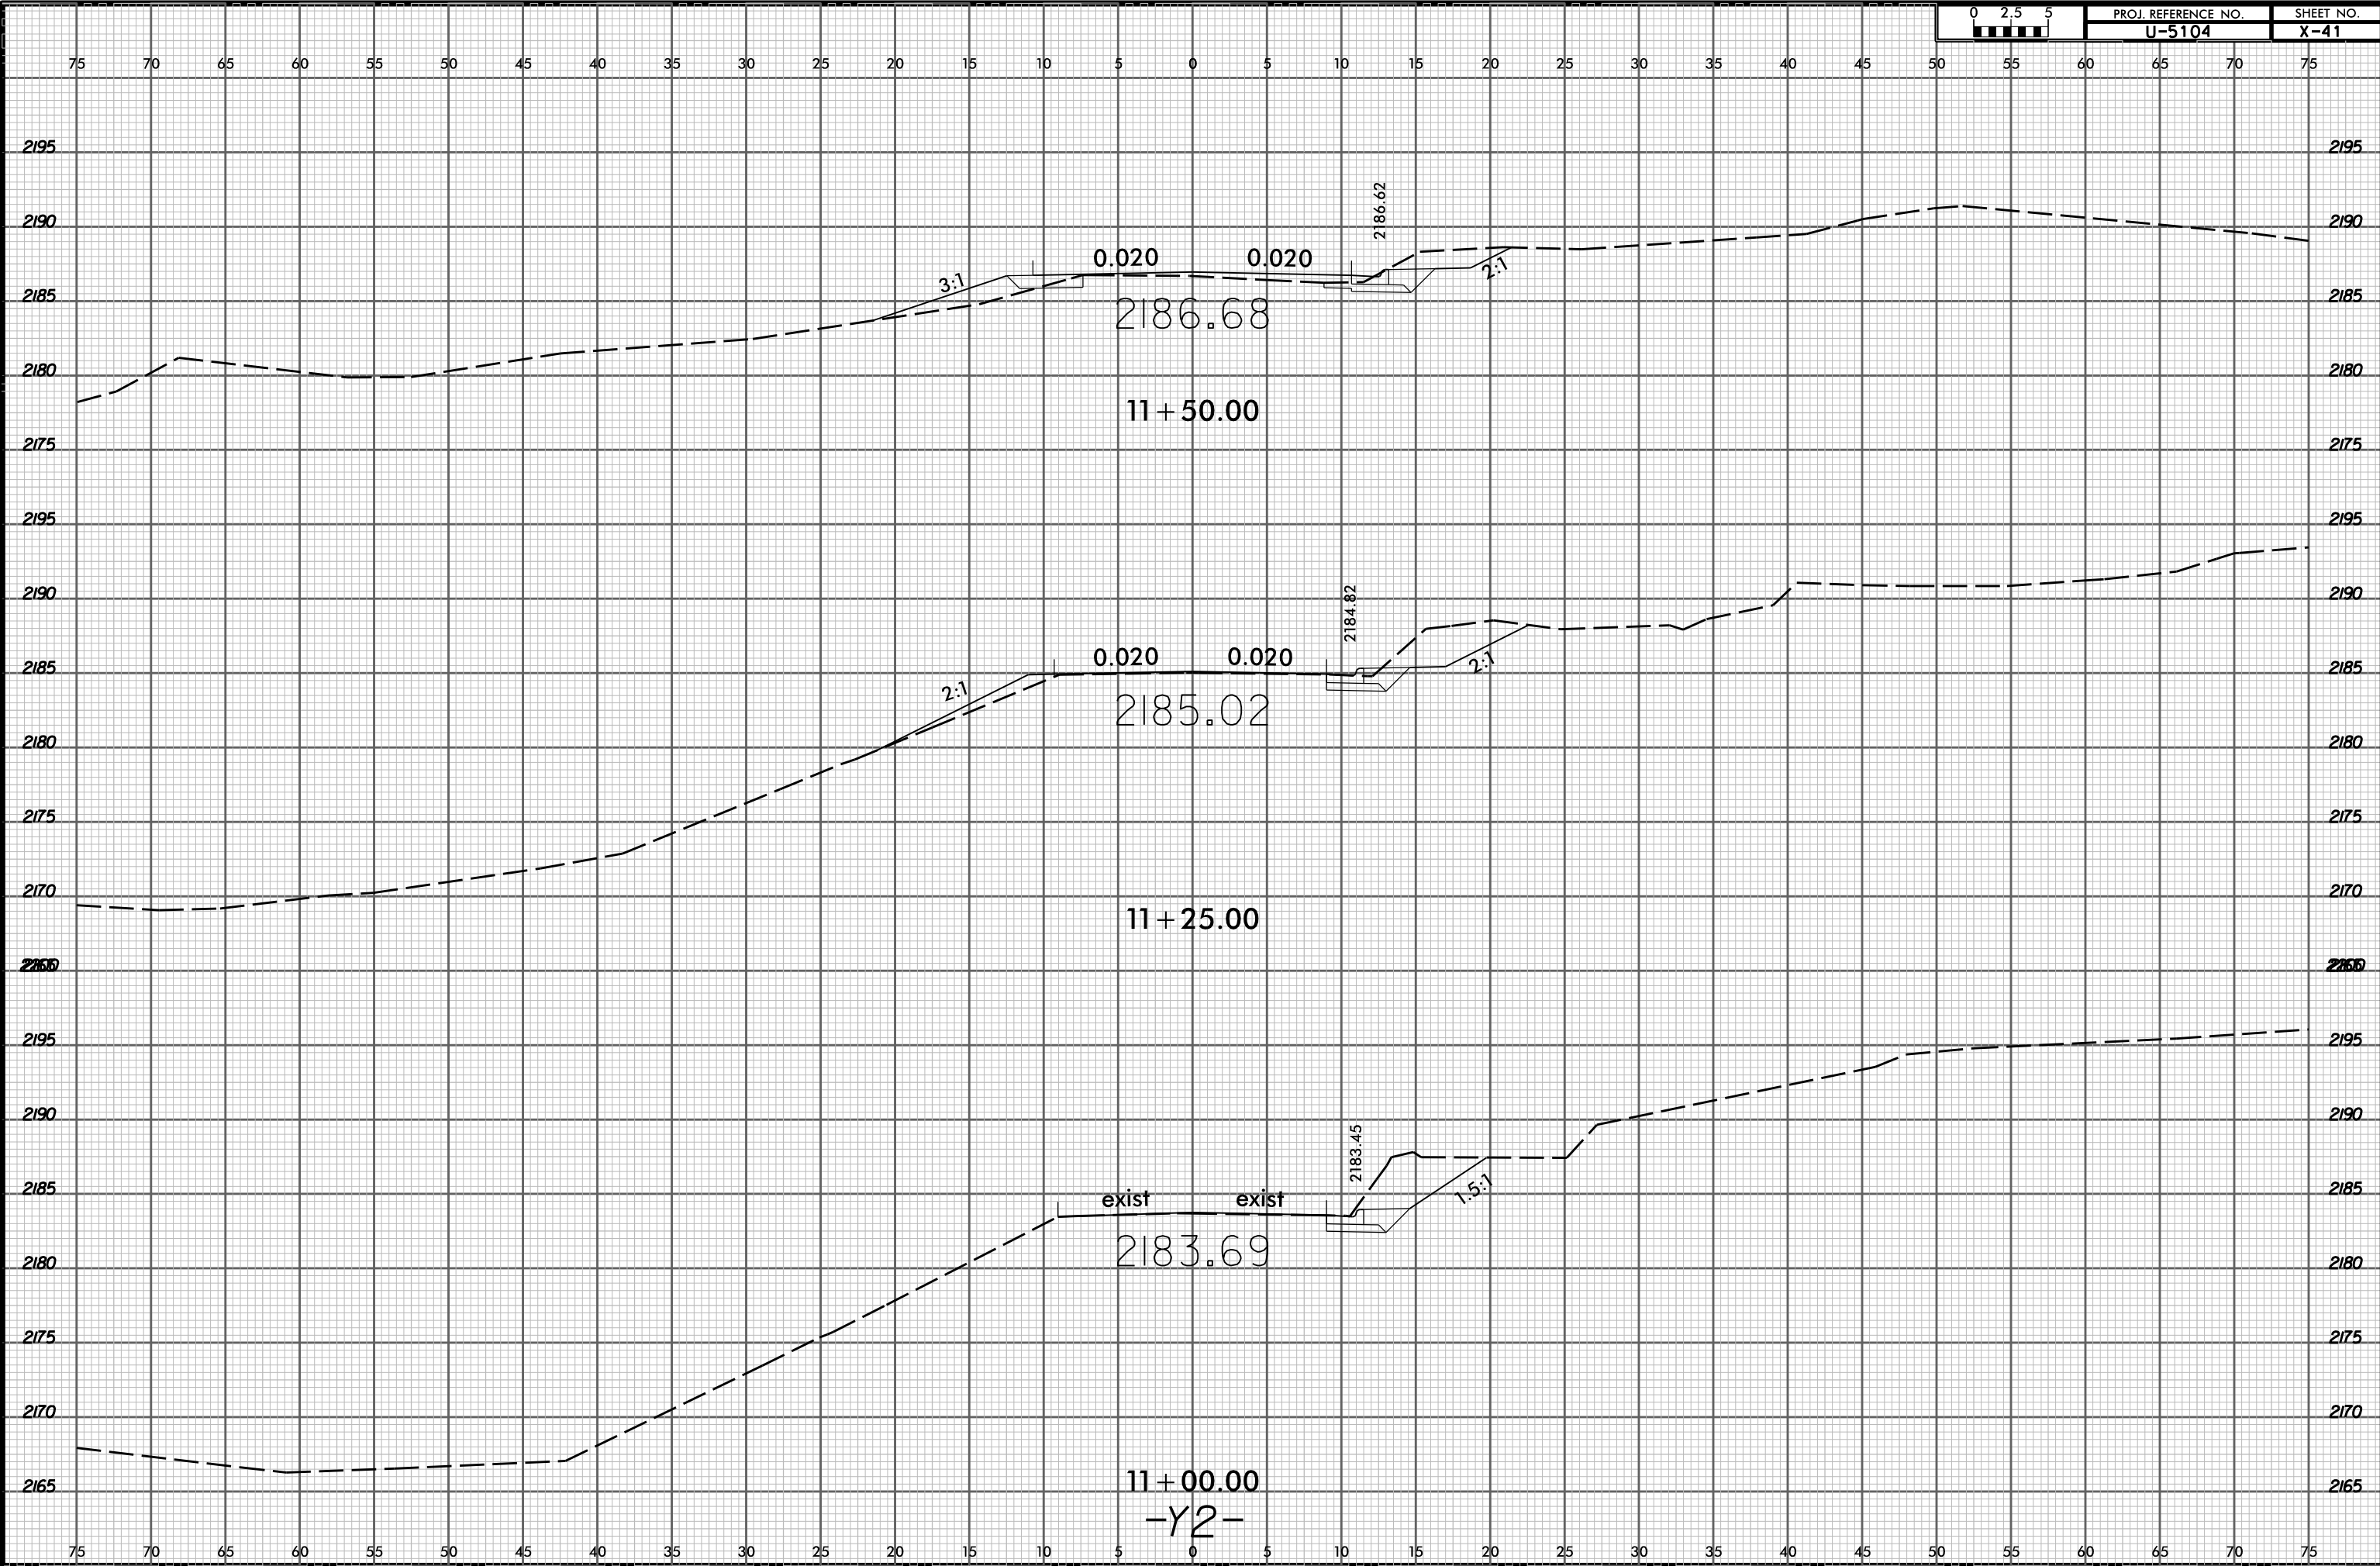


8/17/2015  
j:\projects\5104\_rdy\_xpl\_Y2.dgn  
jstebert

8/23/99



PROJ. REFERENCE NO.	SHEET NO.
U-5104	X-42

75 70 65 60 55 50 45 40 35 30 25 20 15 10 5 0 5 10 15 20 25 30 35 40 45 50 55 60 65 70 75

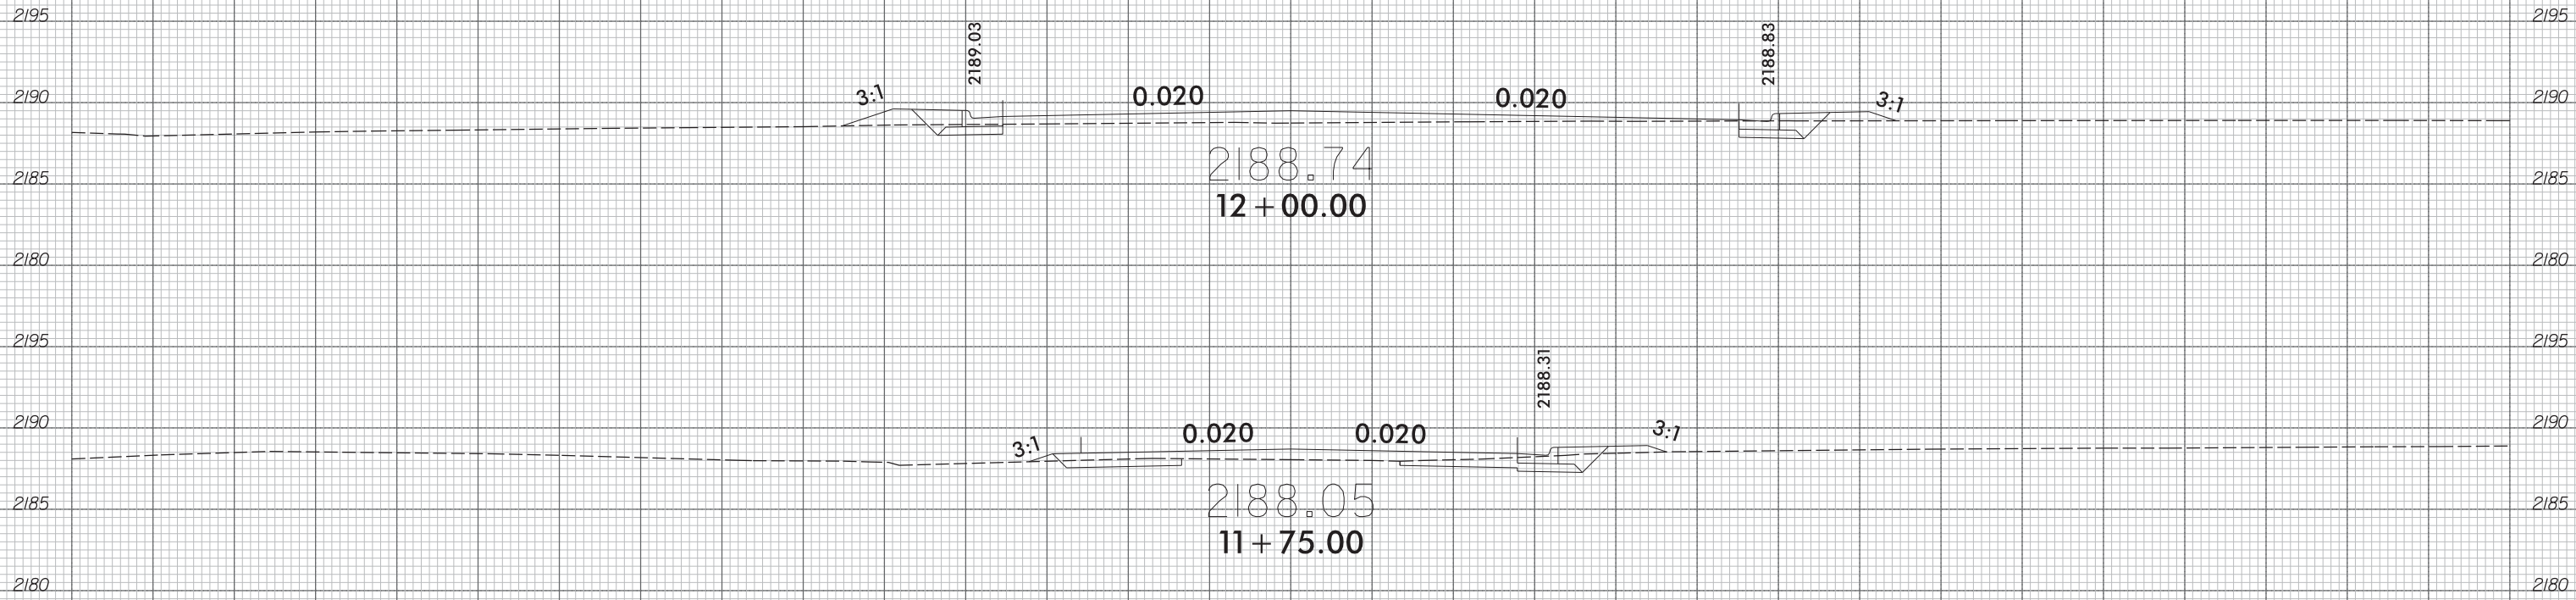

-Y2-

75 70 65 60 55 50 45 40 35 30 25 20 15 10 5 0 5 10 15 20 25 30 35 40 45 50 55 60 65 70 75

8/4/2015  
 U:\S\U5104\_r.dwg - xpl - Y2.dgn  
 USER: tharris


8/23/99



PROJ. REFERENCE NO.  
U-5104

SHEET NO.  
X-43

75 70 65 60 55 50 45 40 35 30 25 20 15 10 5 0 5 10 15 20 25 30 35 40 45 50 55 60 65 70 75

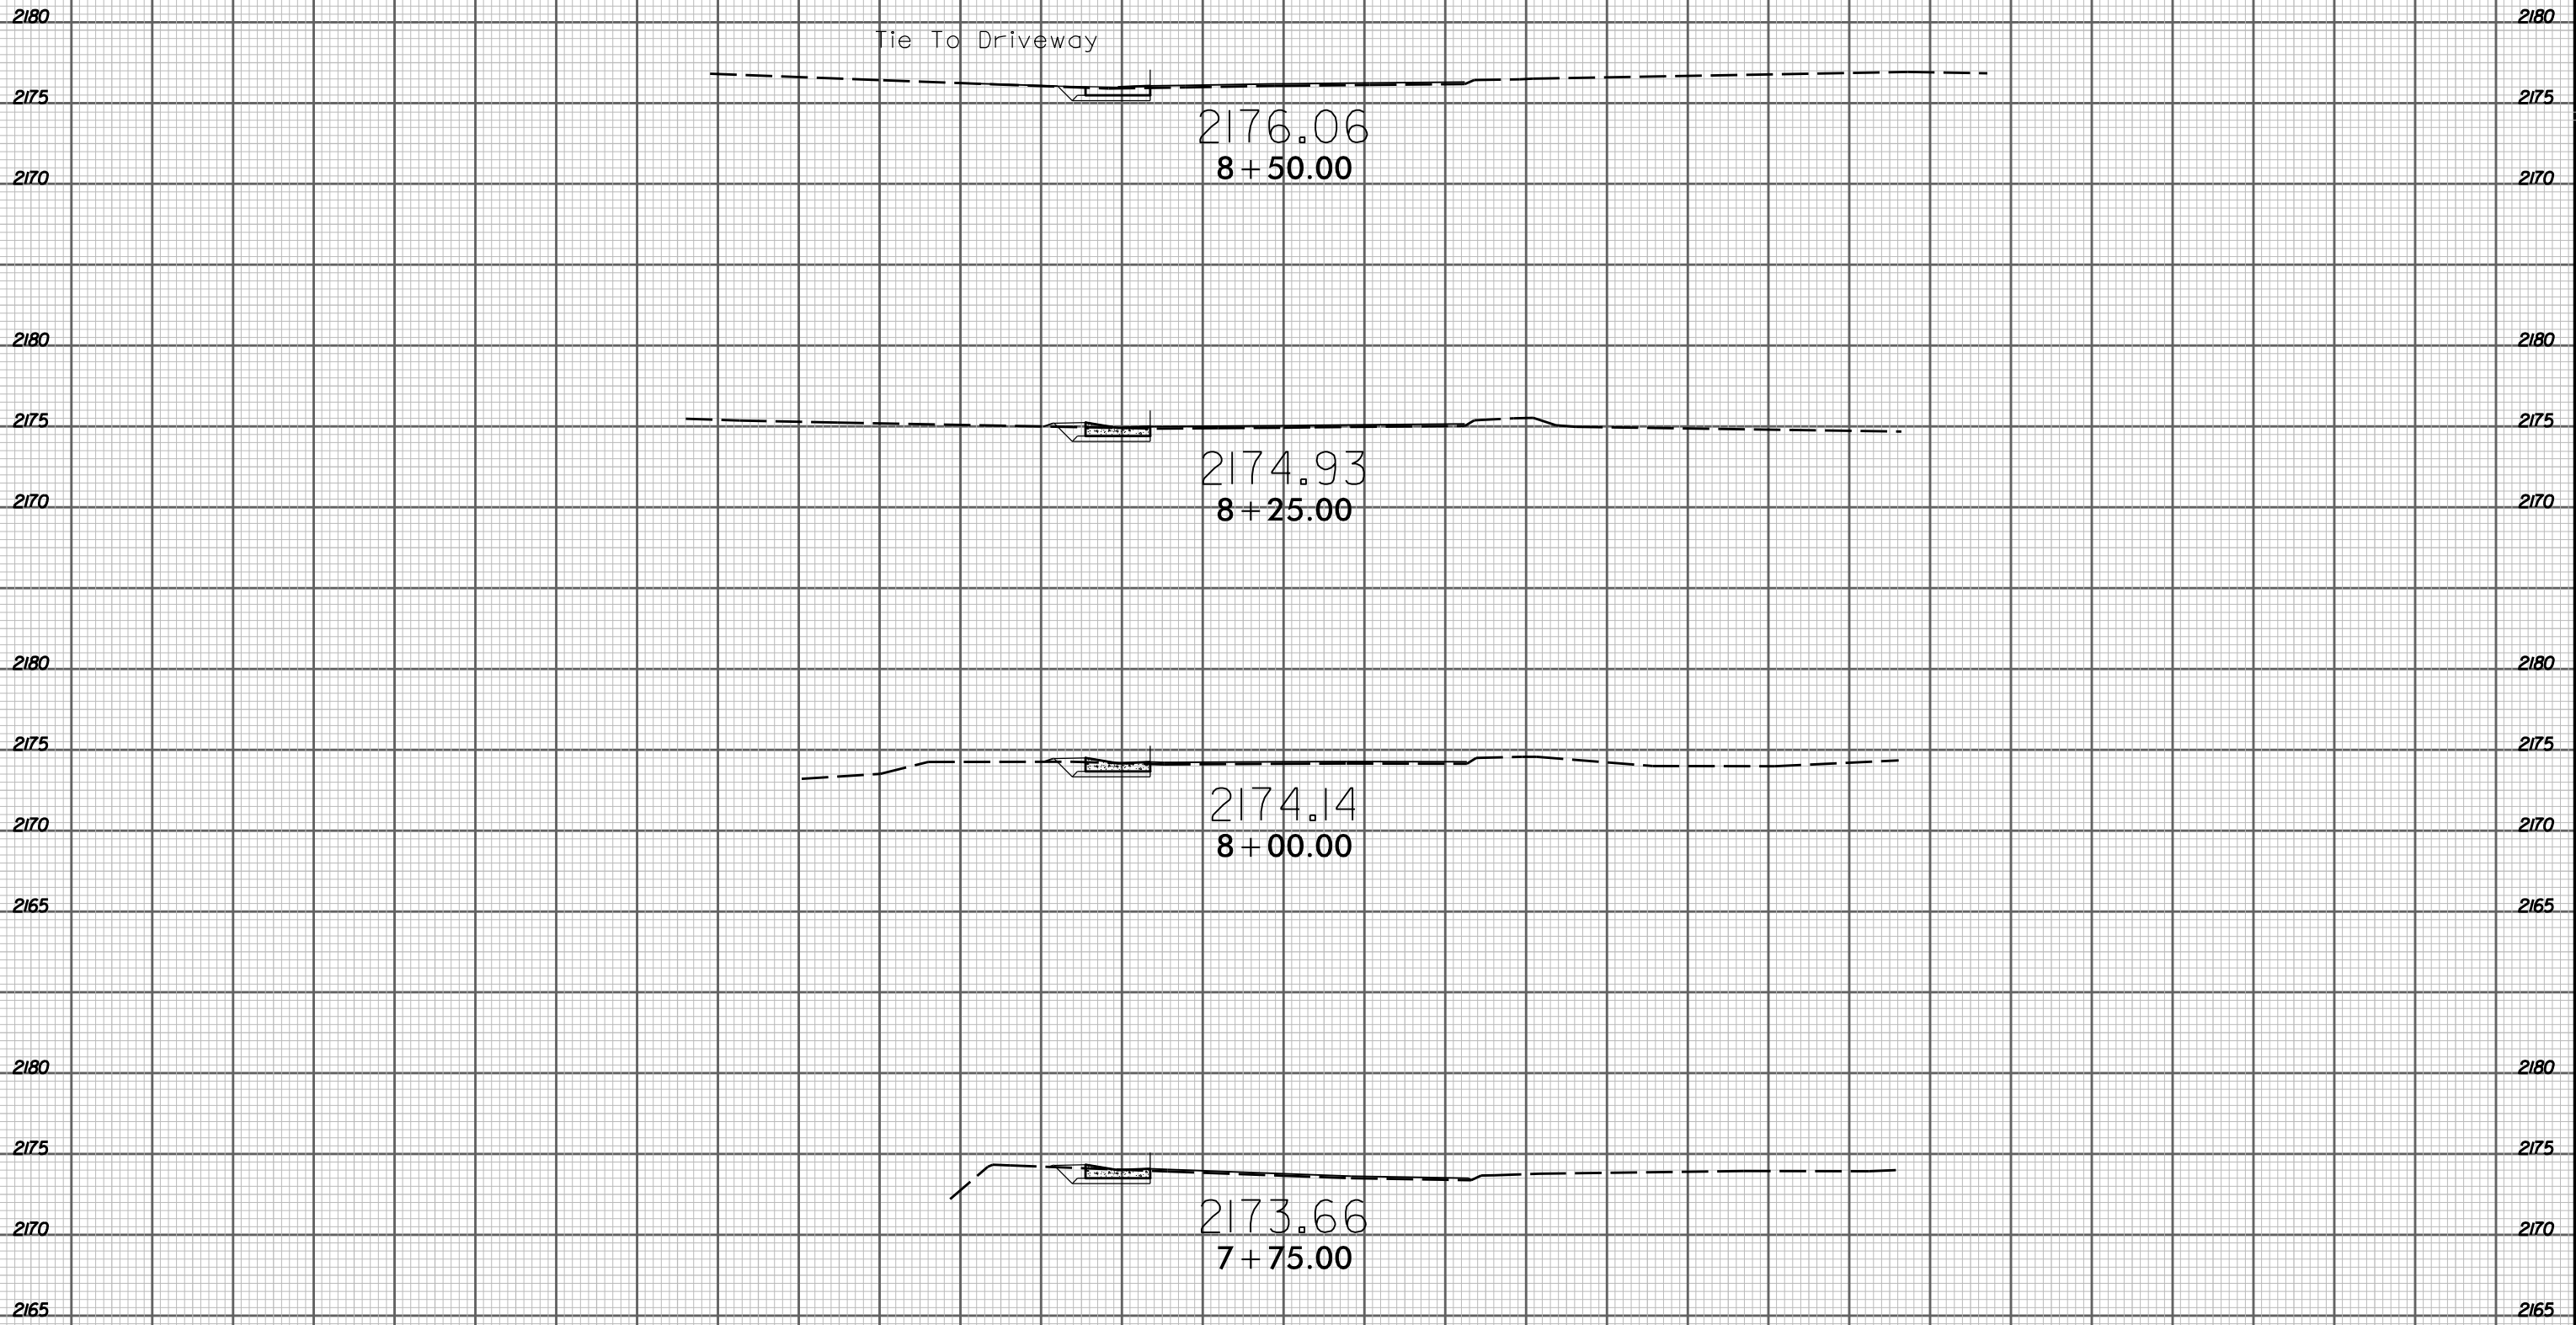


Tie To Driveway

-Y3-


8/17/2015  
j:\projects\5104\_rdy\_xpl\_Y3.dgn  
jstebert

75 70 65 60 55 50 45 40 35 30 25 20 15 10 5 0 5 10 15 20 25 30 35 40 45 50 55 60 65 70 75

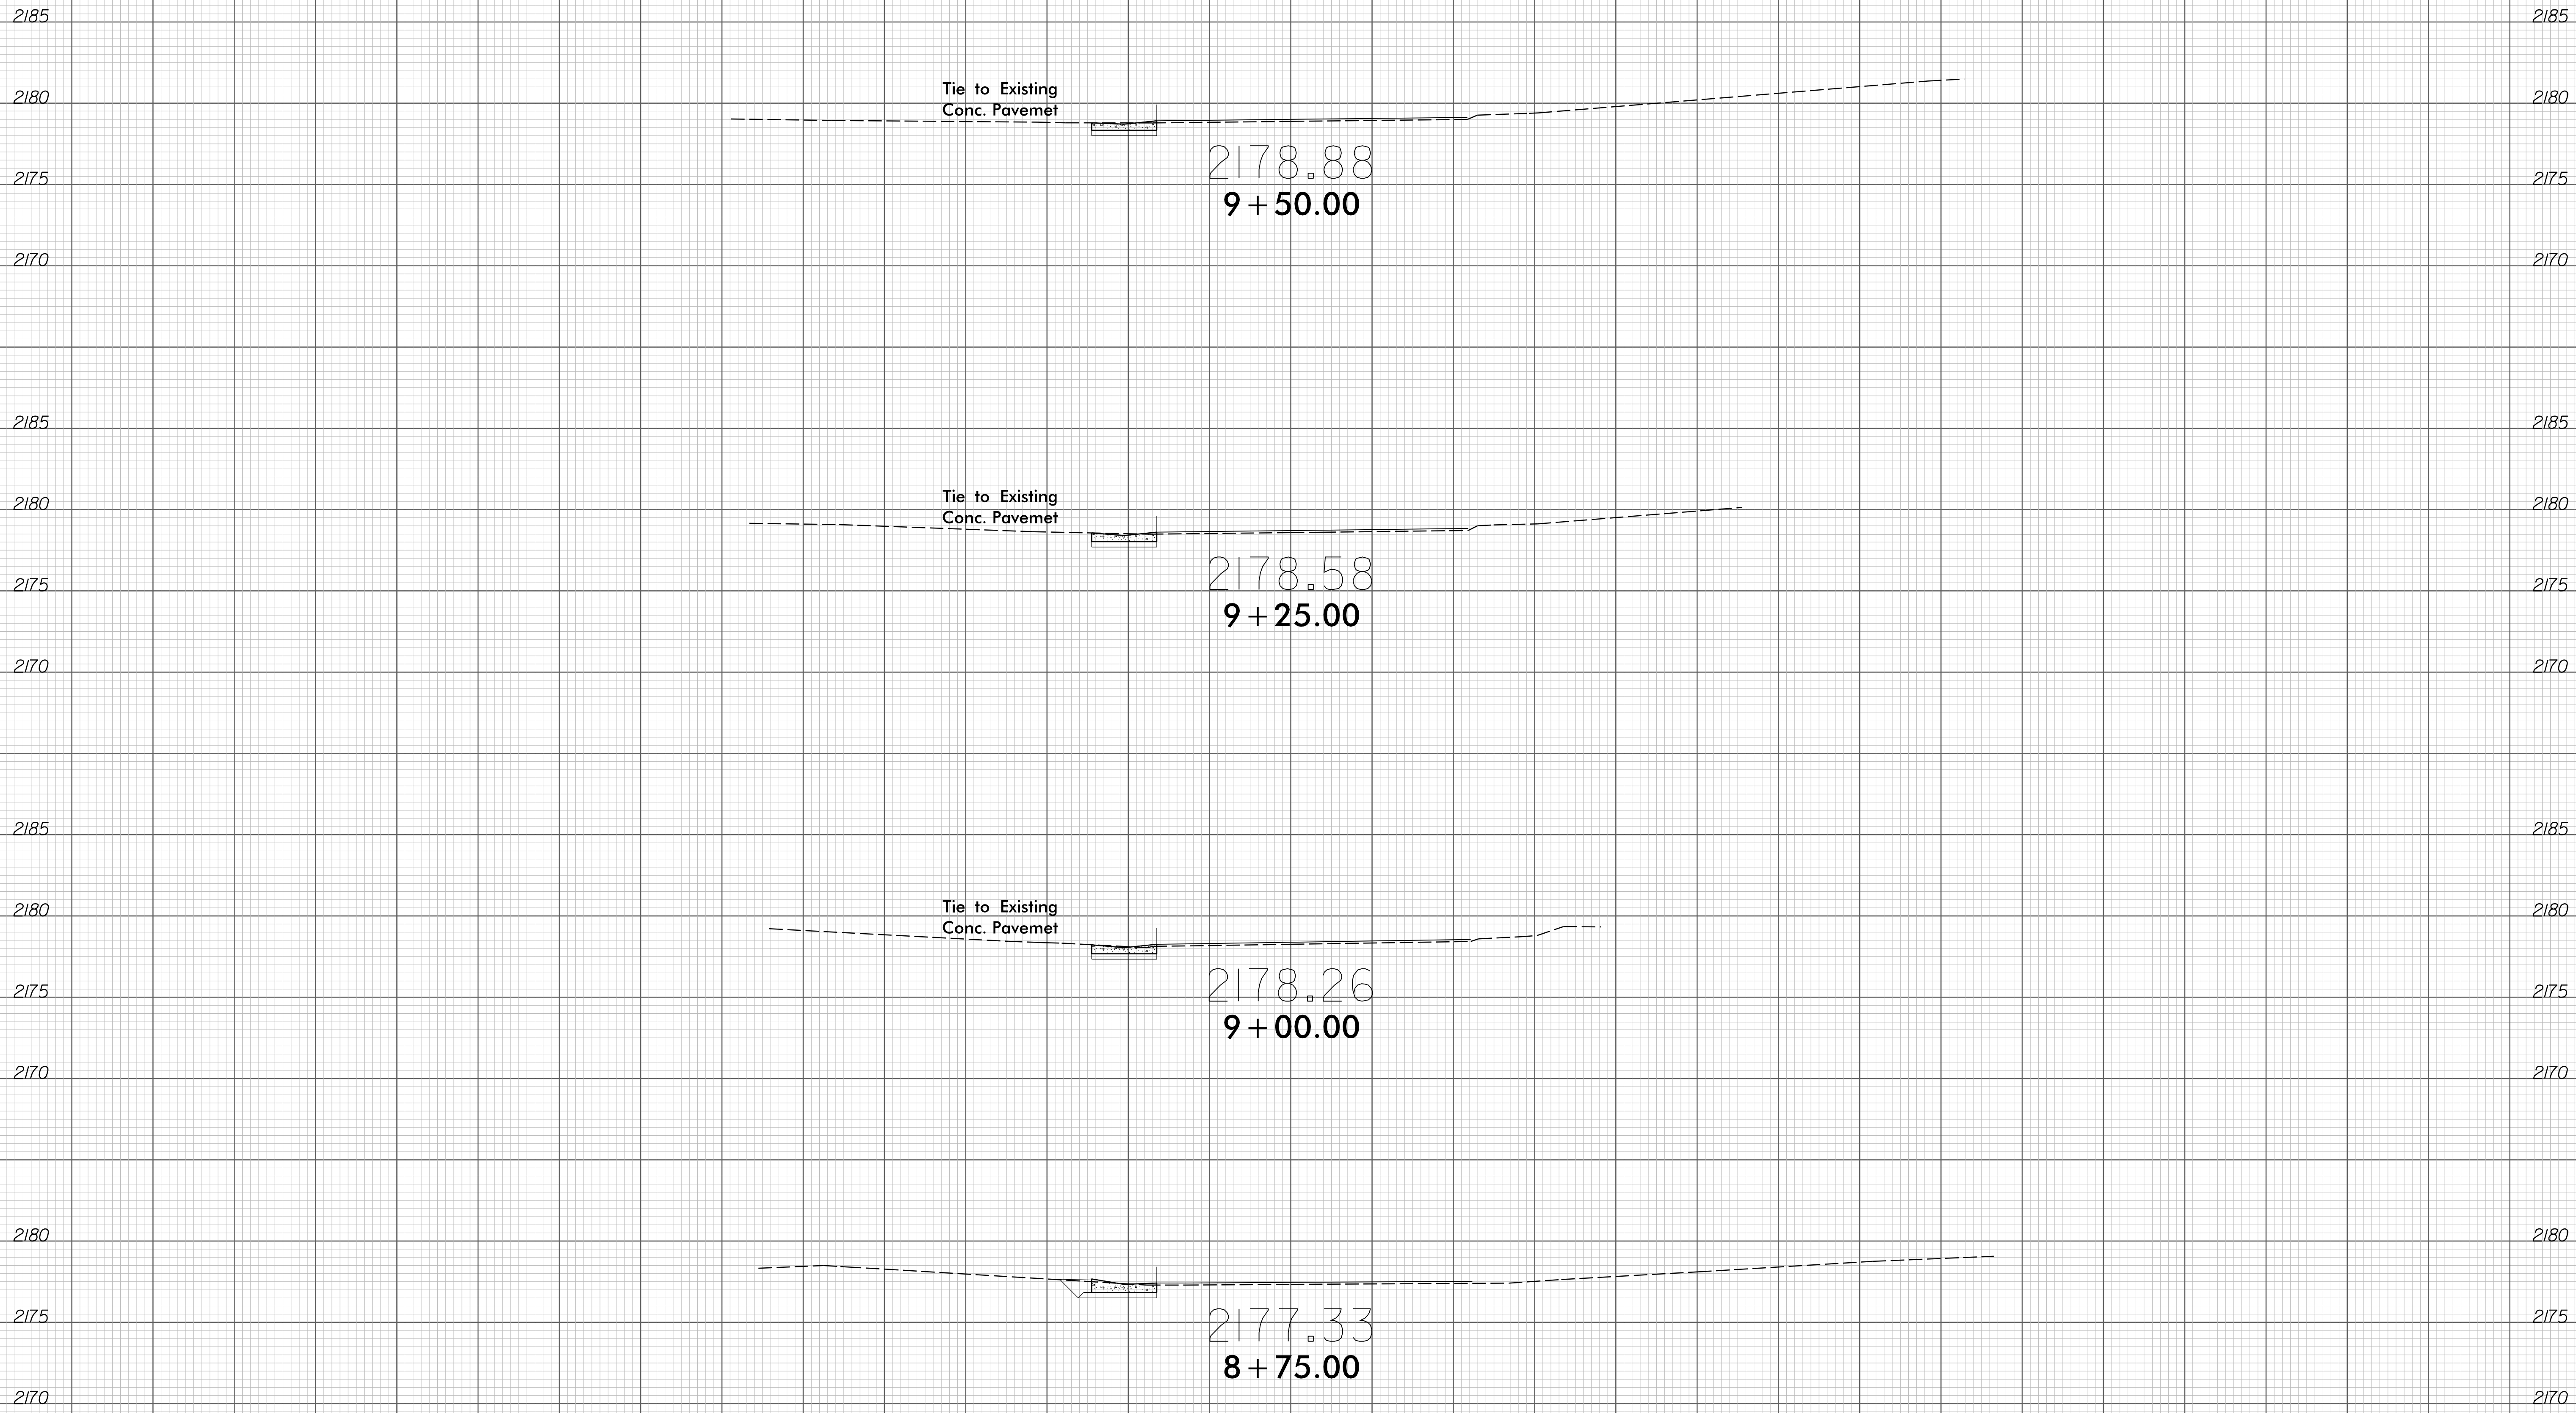


-Y3-

8/23/99

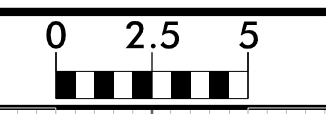

PROJ. REFERENCE NO.	SHEET NO.
U-5104	X-45

# S. CALDWELL STREET INTERSECTION

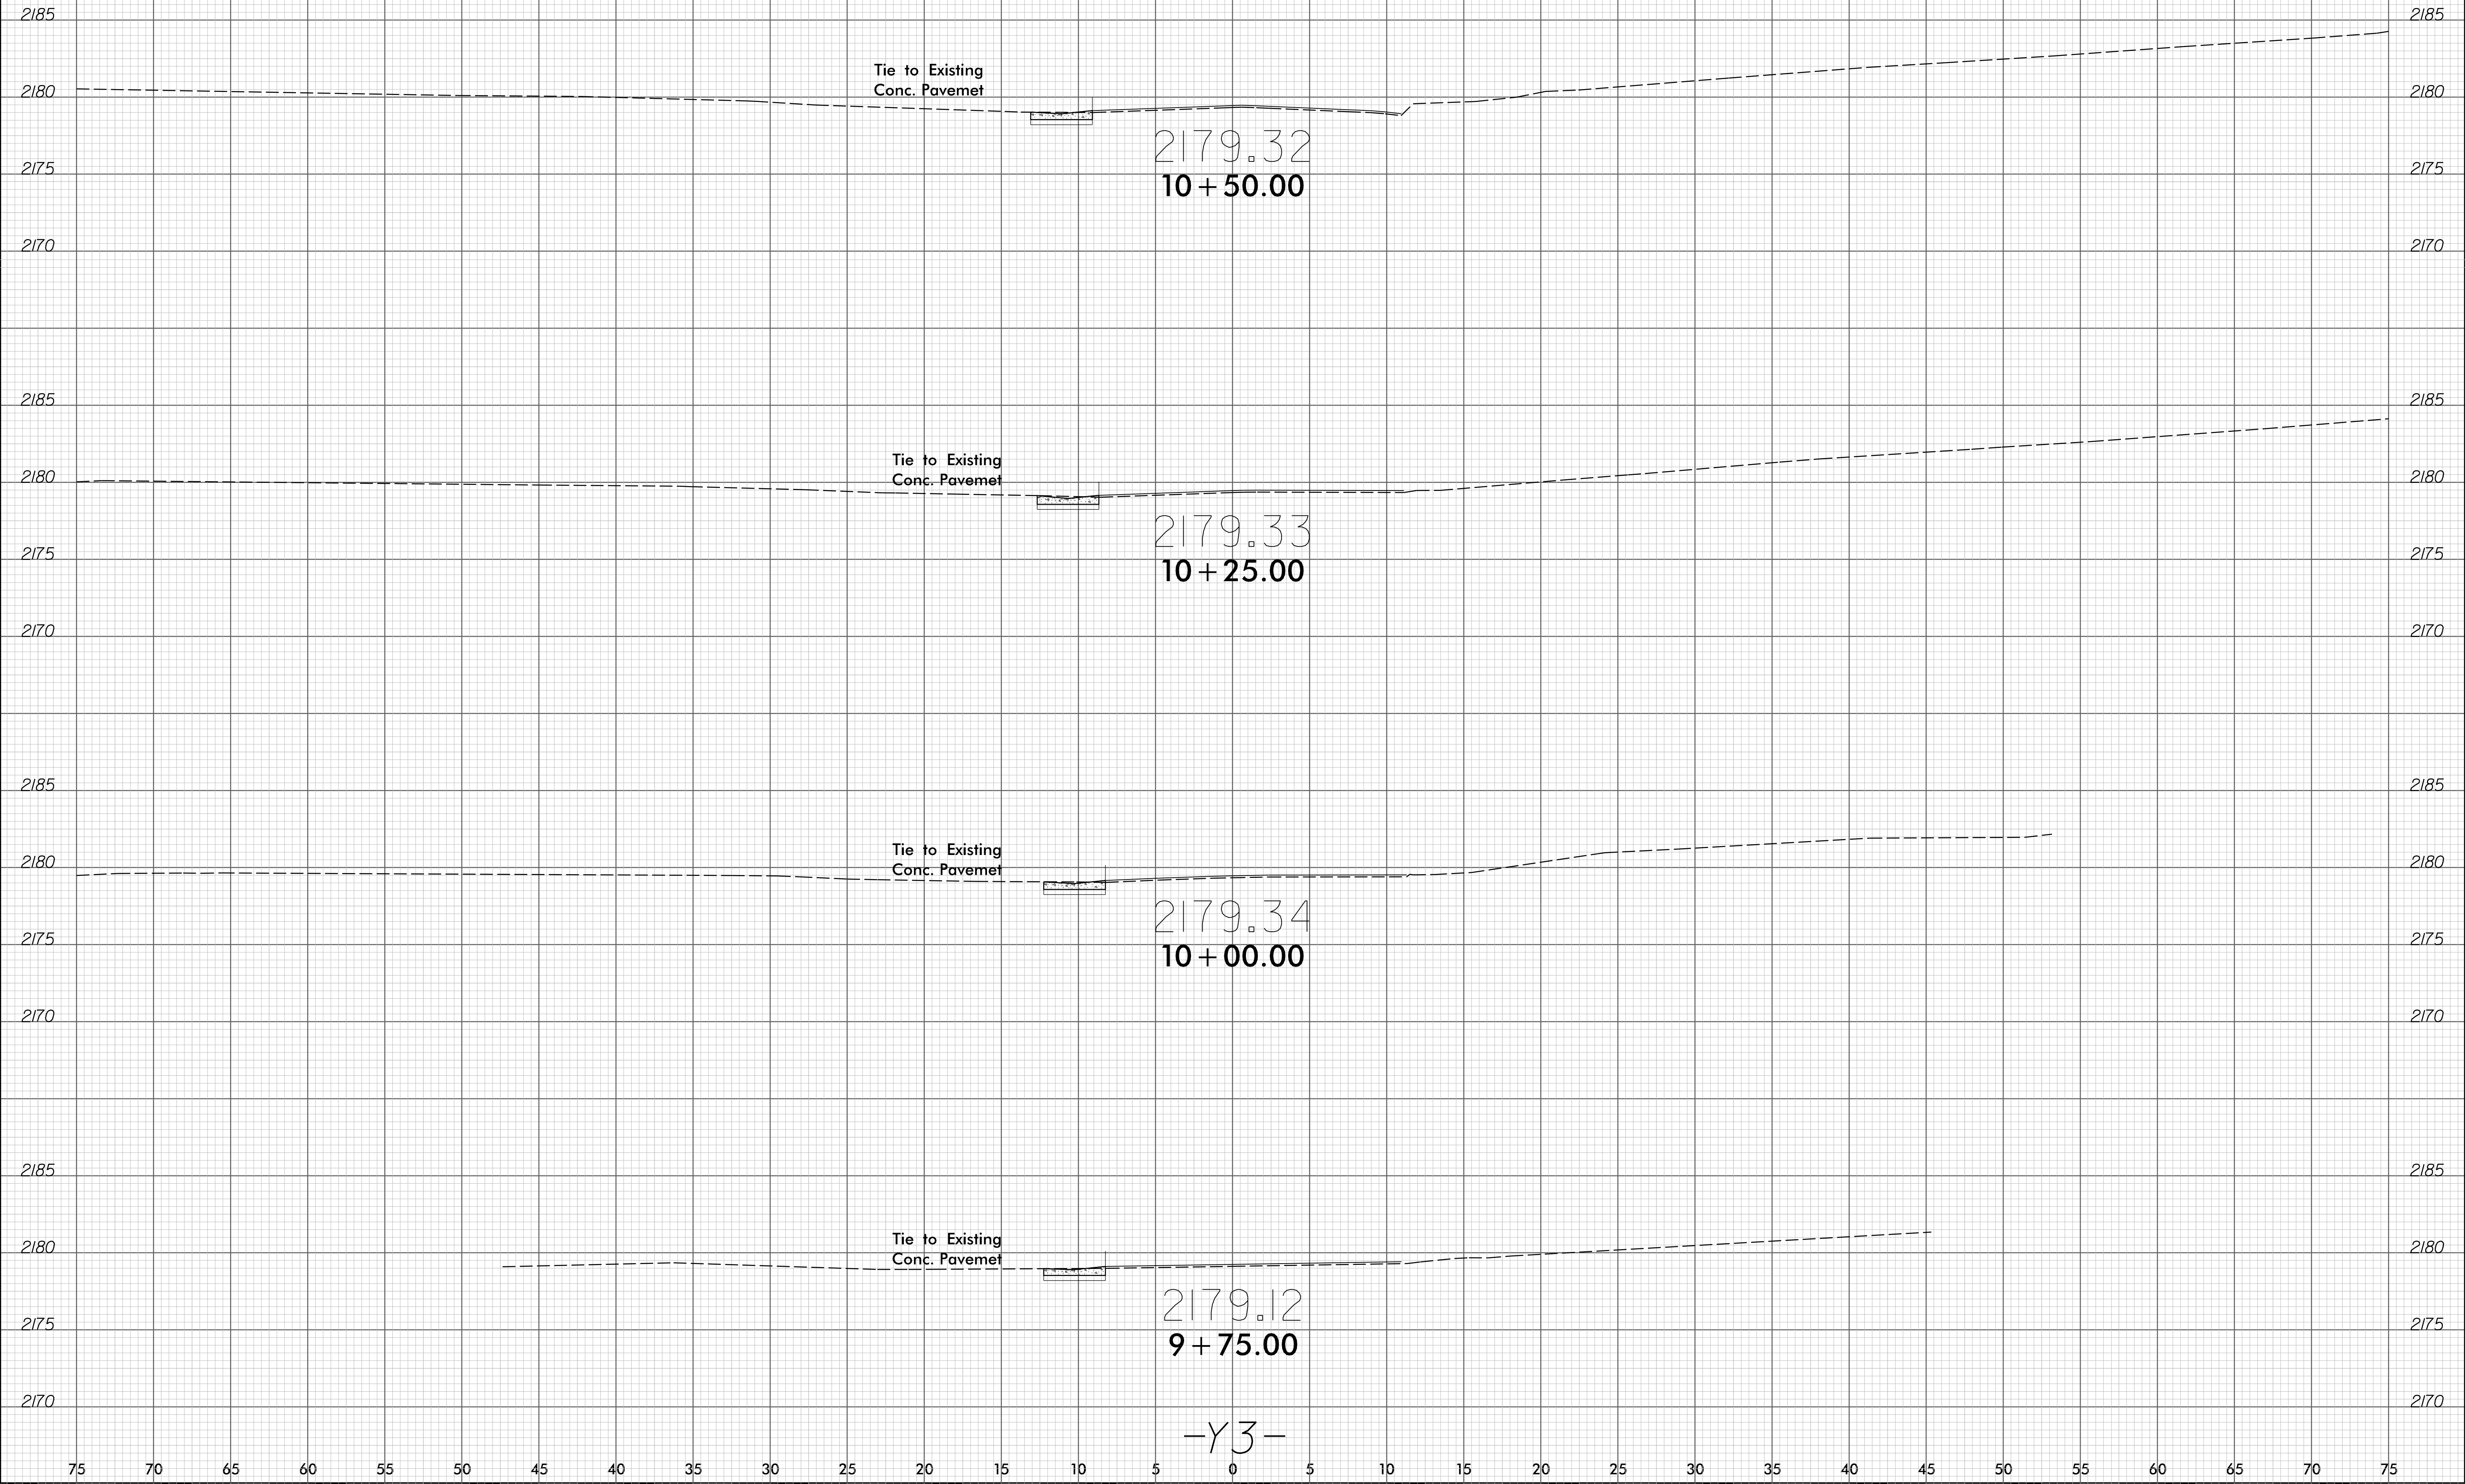

-Y3-

8/4/2015  
 I:\S\95\U5104\_r.dwg - xpl.Y3.dgn  
 User: jbarvis


8/23/99



PROJ. REFERENCE NO.
U-5104

SHEET NO.
X-46

75 70 65 60 55 50 45 40 35 30 25 20 15 10 5 0 5 10 15 20 25 30 35 40 45 50 55 60 65 70 75

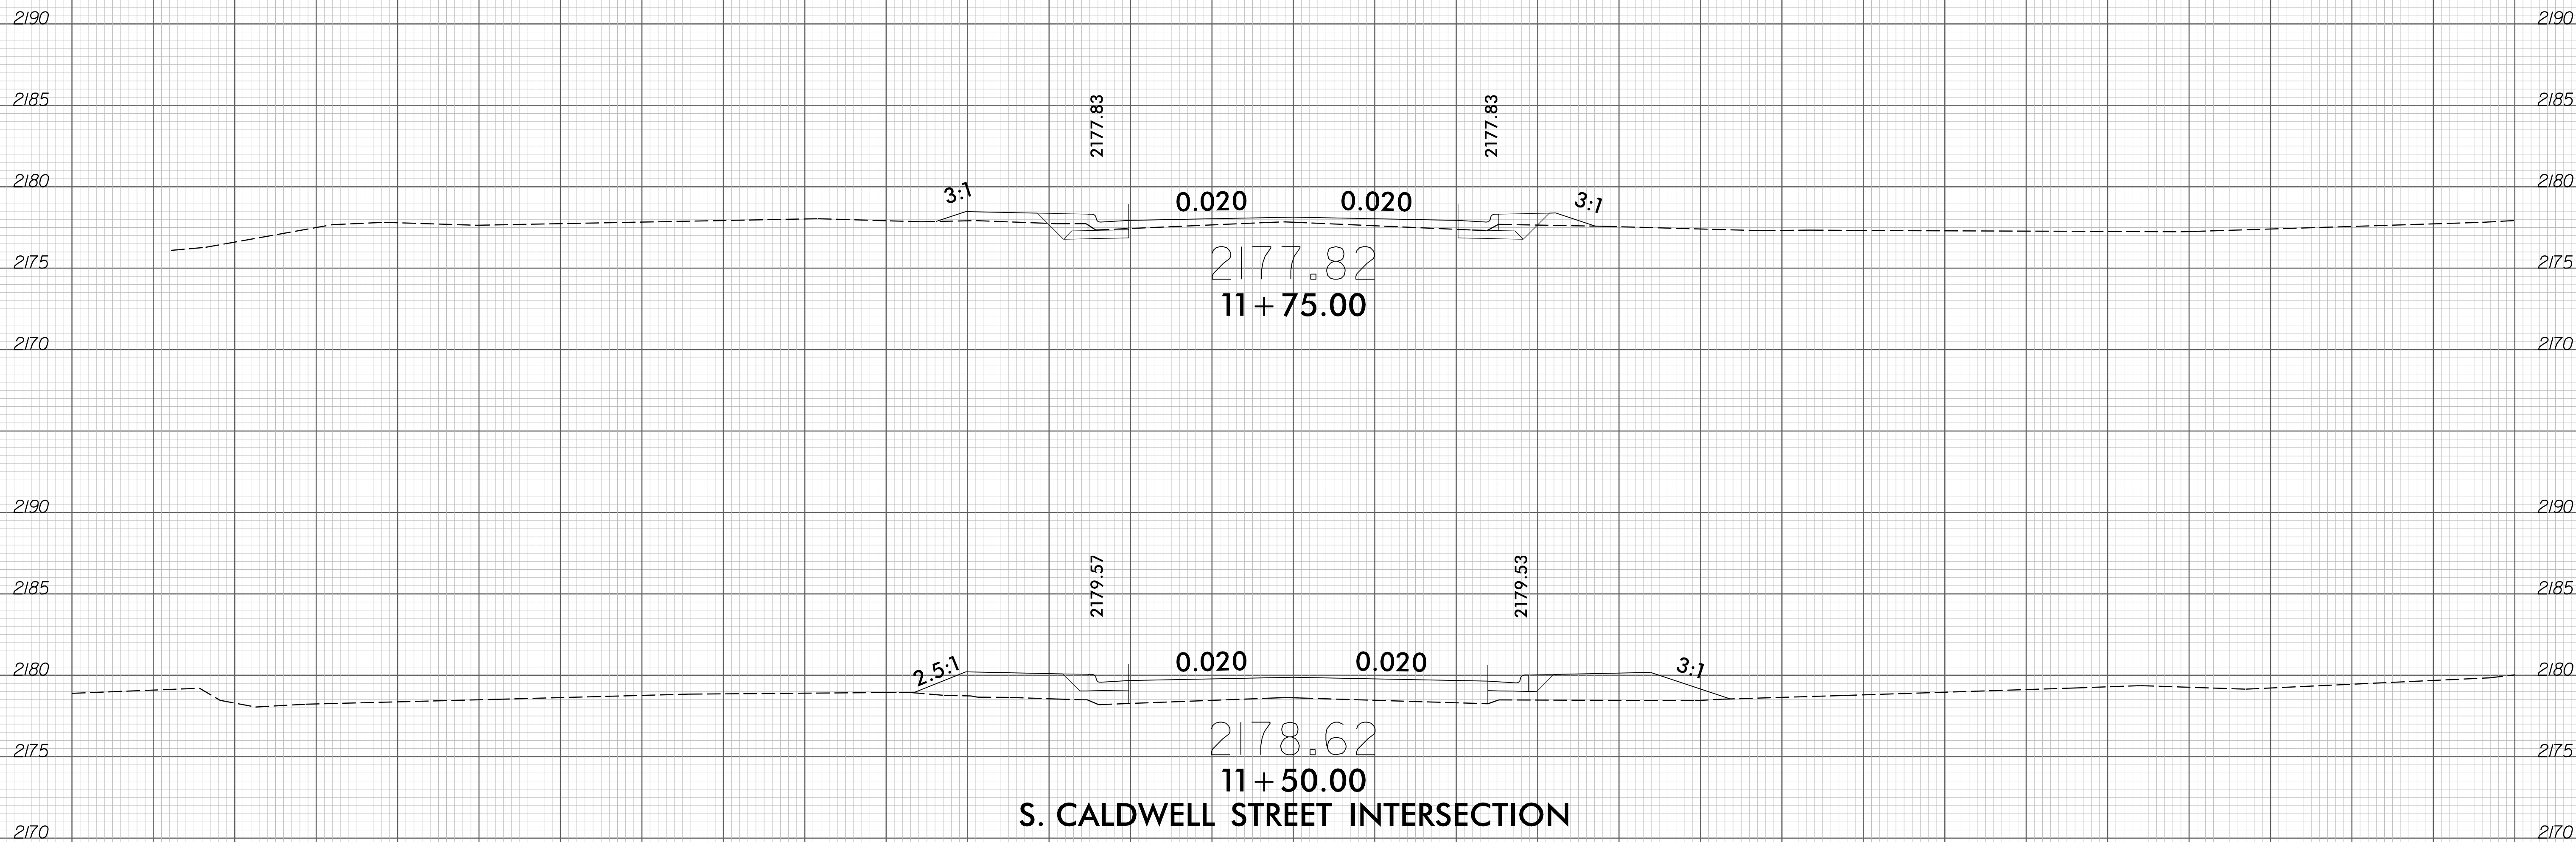

75 70 65 60 55 50 45 40 35 30 25 20 15 10 5 0 5 10 15 20 25 30 35 40 45 50 55 60 65 70 75

8/4/2015  
 I:\S\95104\_r.dwg - xpl.Y3.dgn  
 User: jharris

-Y3-




8/23/99



PROJ. REFERENCE NO.  
U-5104

SHEET NO.  
X-47

75 70 65 60 55 50 45 40 35 30 25 20 15 10 5 0 5 10 15 20 25 30 35 40 45 50 55 60 65 70 75

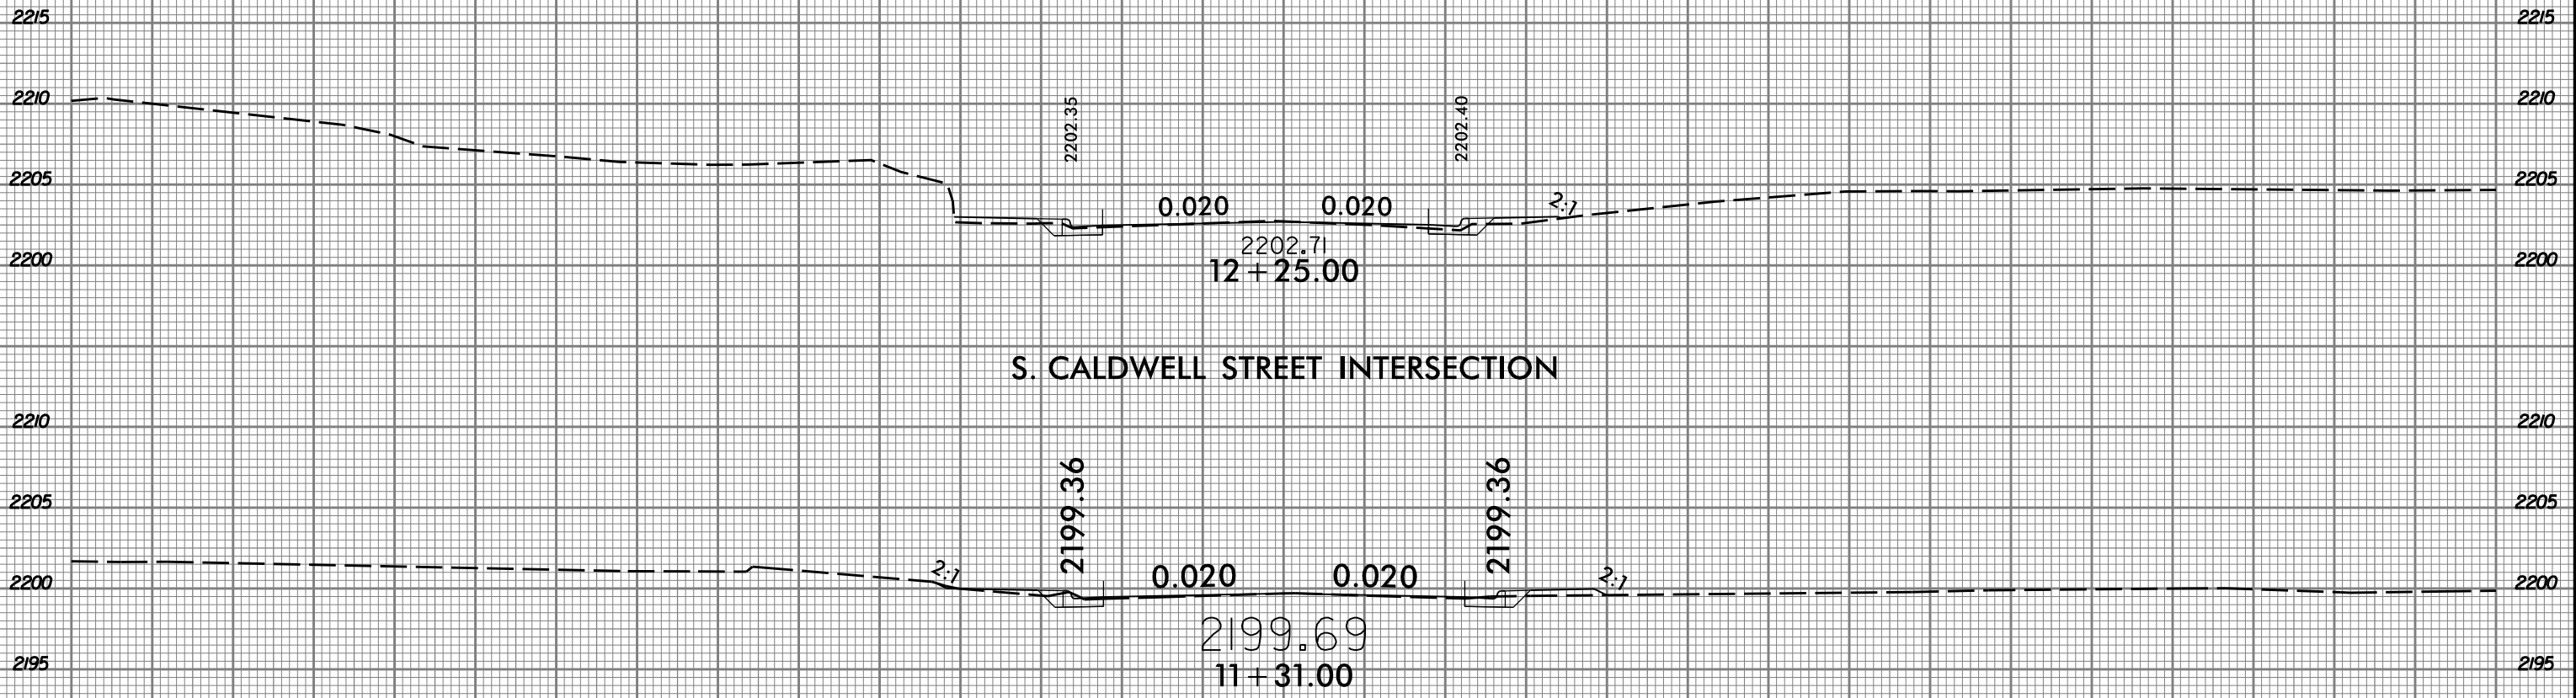

S. CALDWELL STREET INTERSECTION


-Y4-

8/17/2015  
j:\sc\5104\_rdy\_xpl\_Y4.dgn  
jsh

8/23/99



PROJ. REFERENCE NO.	SHEET NO.
U-5104	X-48

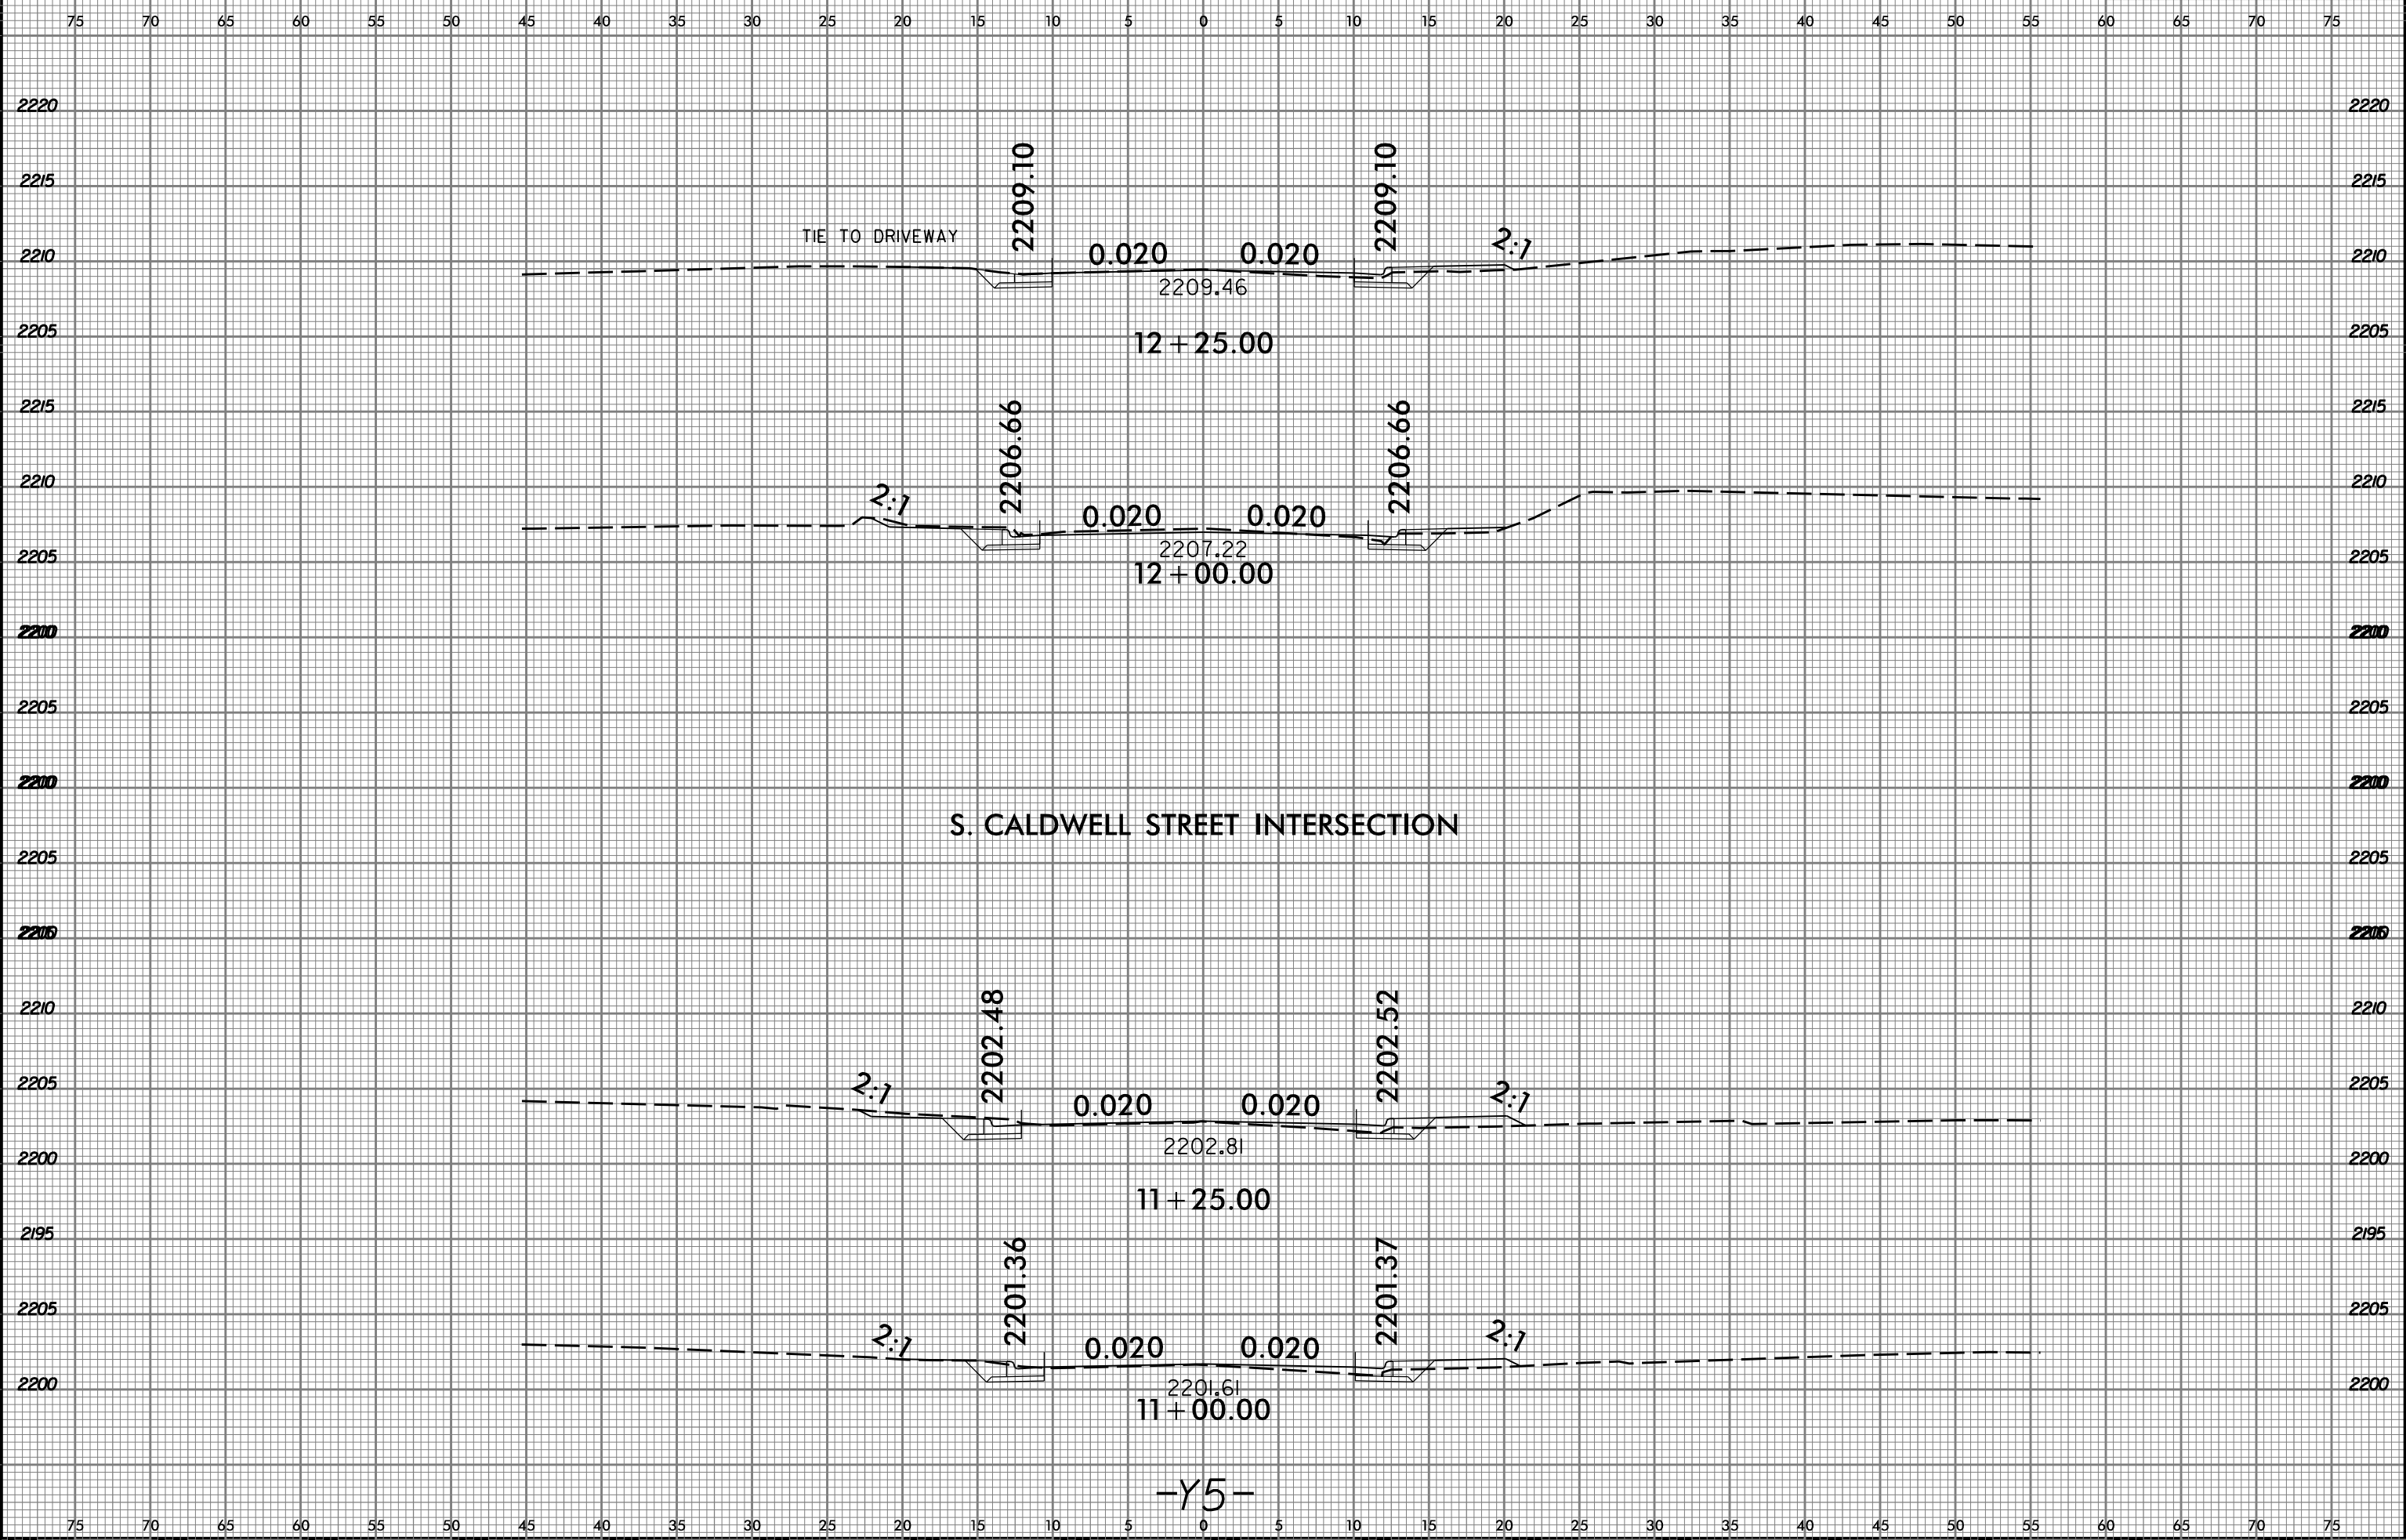

-Y5-

8/17/2015  
j:\sc\5104\_rdy\_xpl\_Y5.dgn  
jstebert


8/23/99



PROJ. REFERENCE NO.  
U-5104

SHEET NO.  
X-49

75 70 65 60 55 50 45 40 35 30 25 20 15 10 5 0 5 10 15 20 25 30 35 40 45 50 55 60 65 70 75

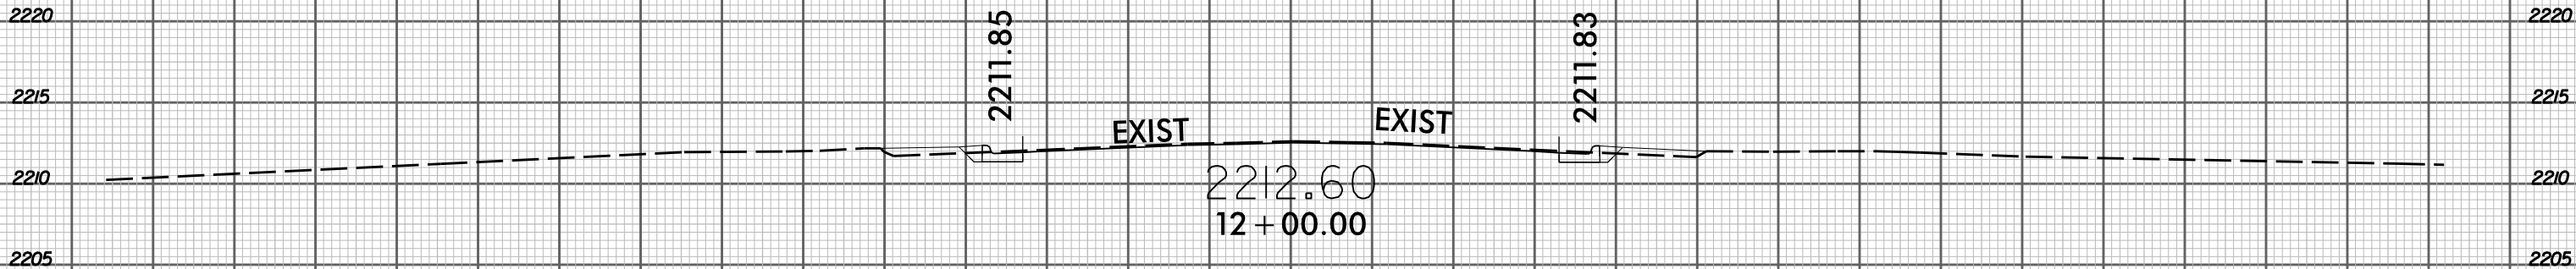


-Y6-

75 70 65 60 55 50 45 40 35 30 25 20 15 10 5 0 5 10 15 20 25 30 35 40 45 50 55 60 65 70 75

8/17/2015  
J:\Projects\U5104\_Rdy\_xpl\_Y6.dgn  
User: jrb

8/23/99

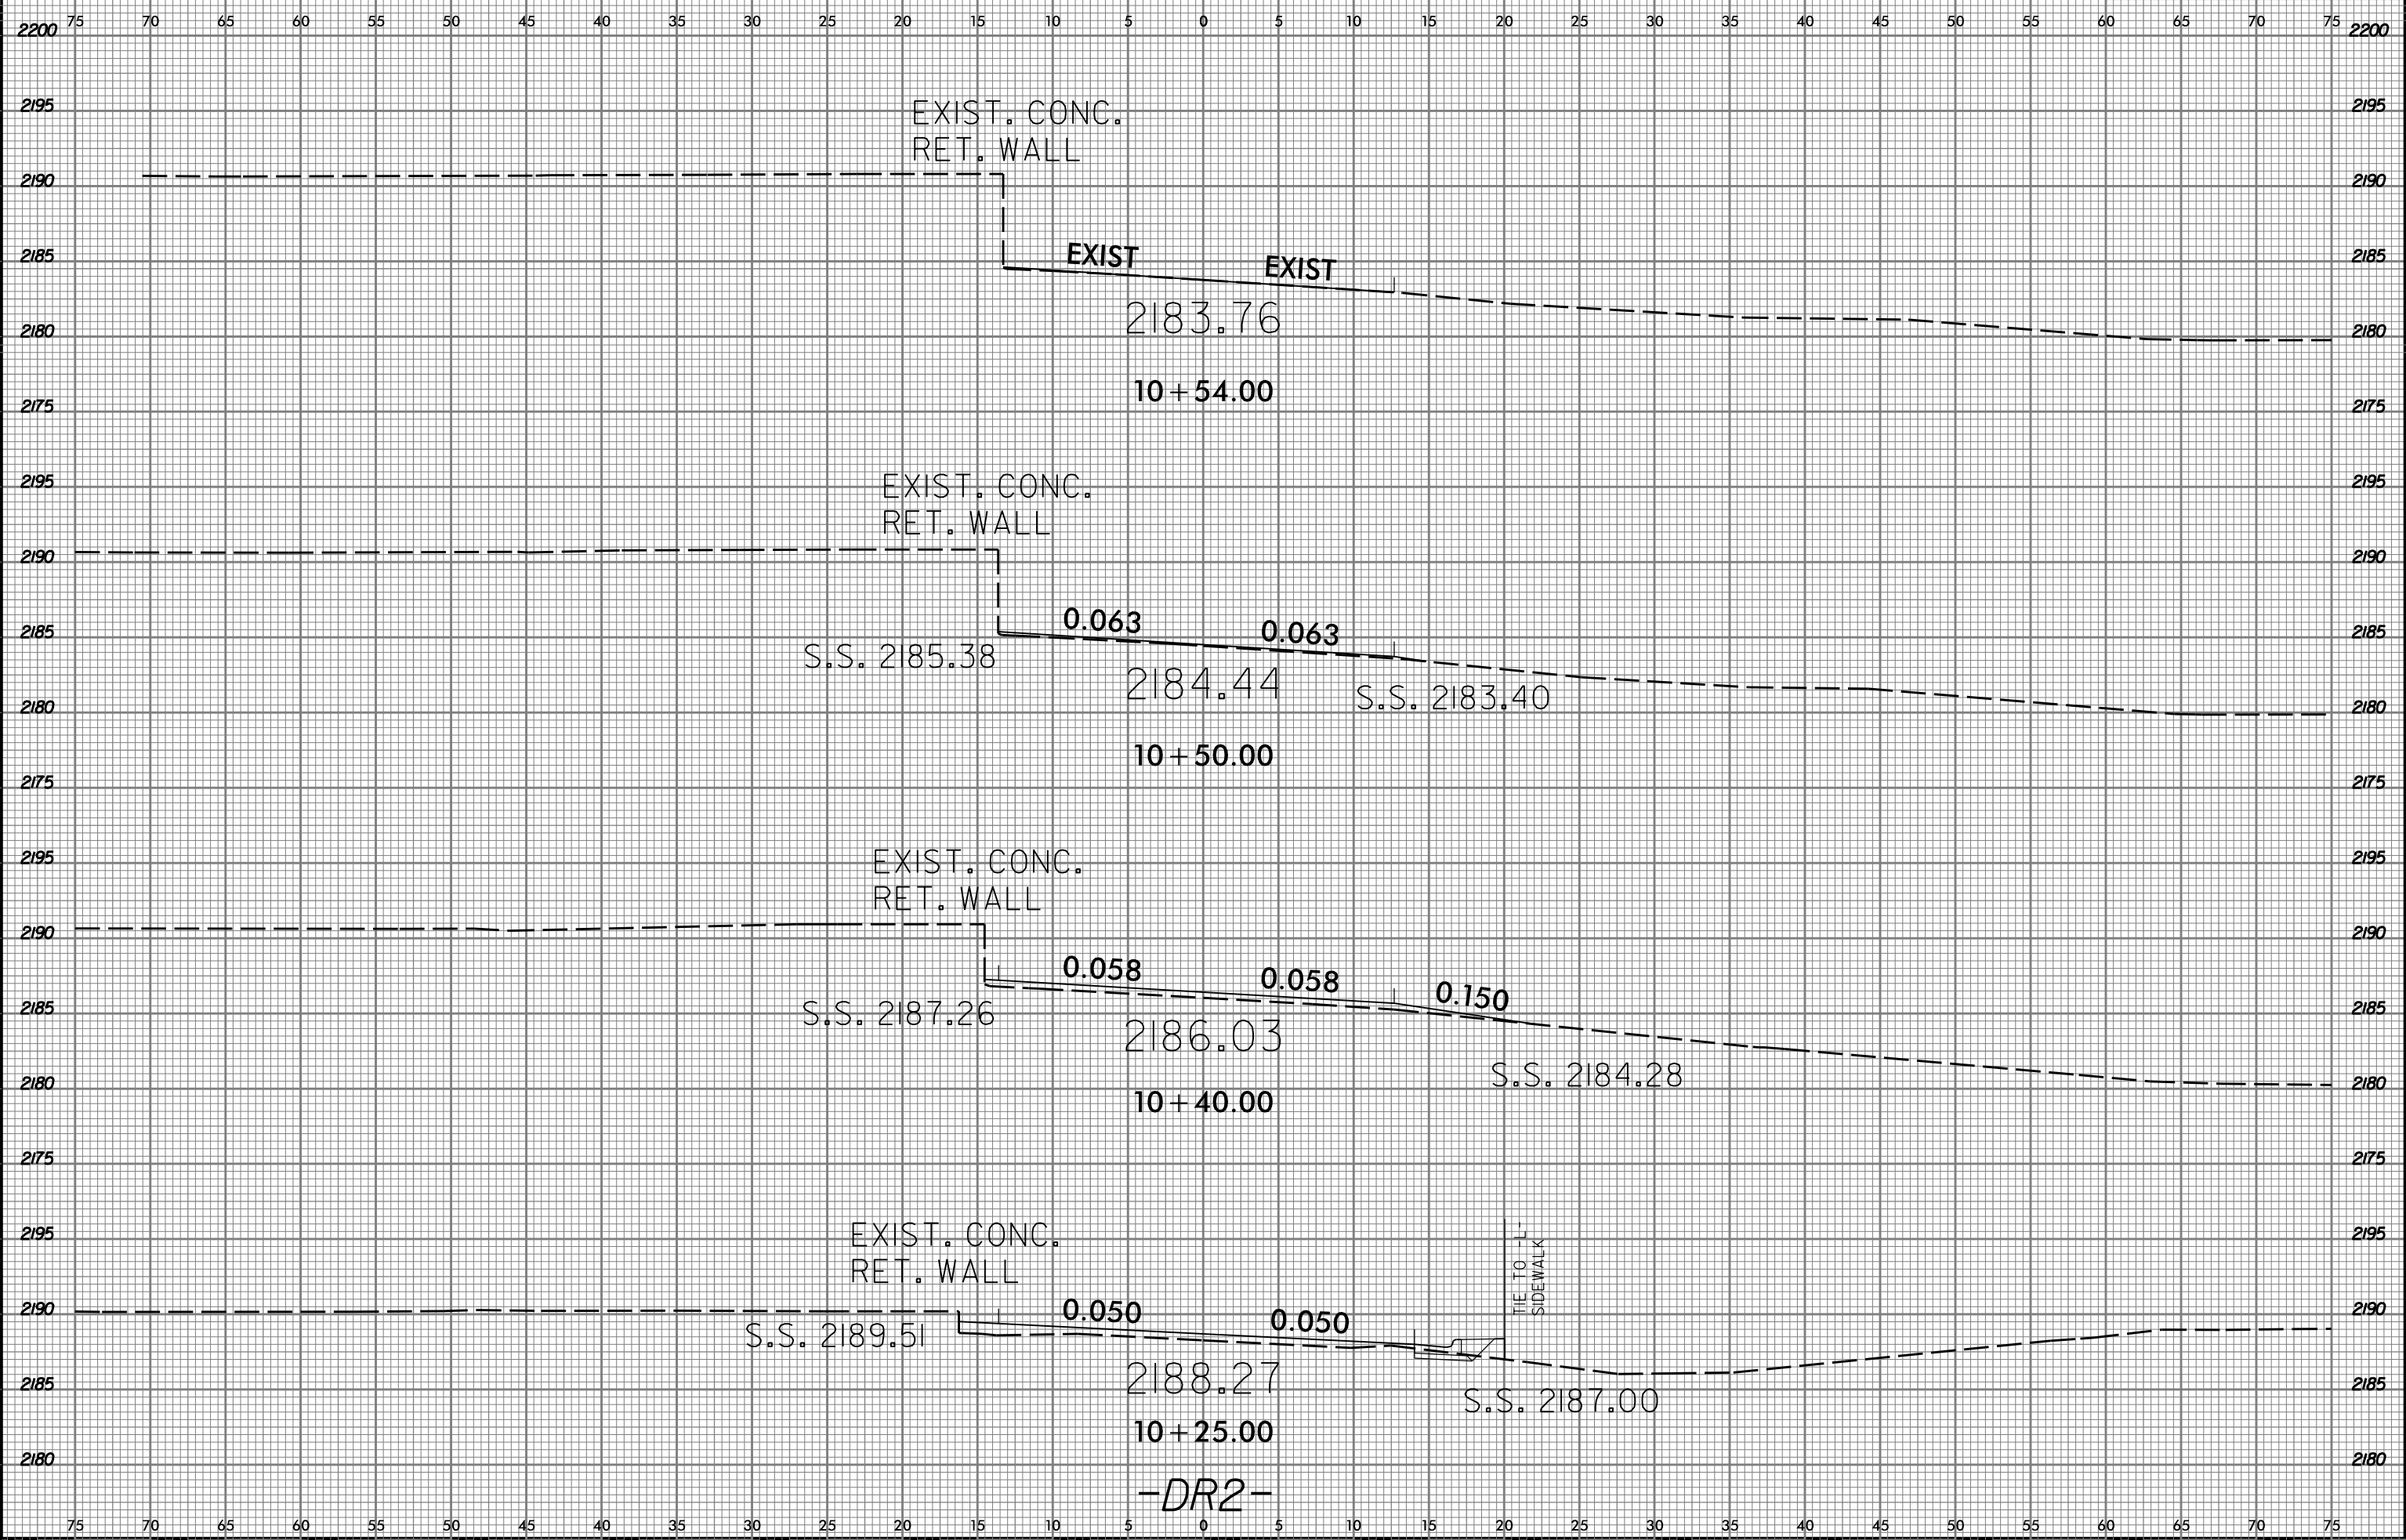

-DR2-

8/17/2015 11:53:04 AM U:\Projects\U5104\_Rdy\_xpl\_DR2.dgn