



09/20/19

TIP PROJECT: B-5331

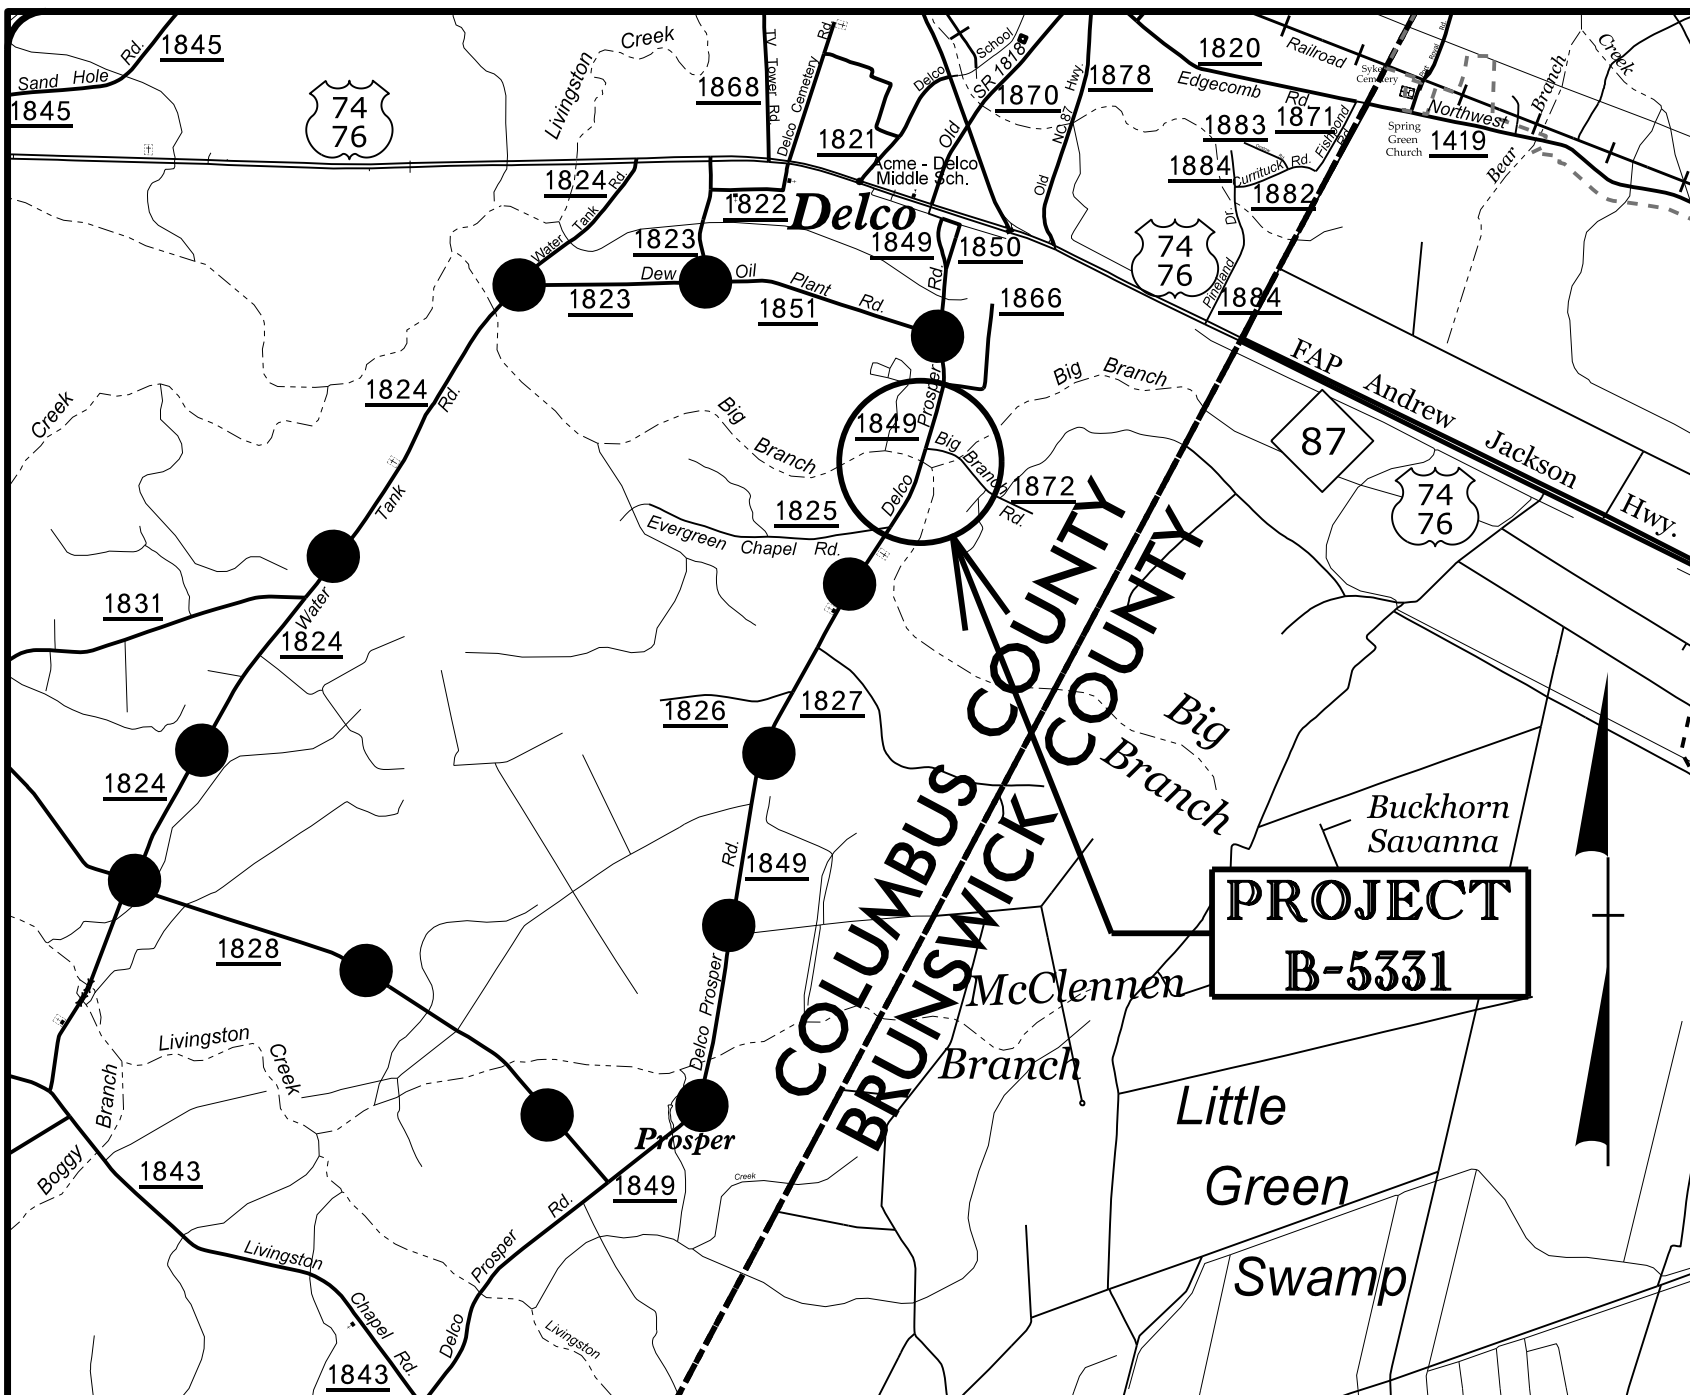

VICINITY MAP

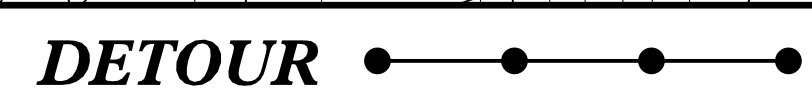



STATE OF NORTH CAROLINA DIVISION OF HIGHWAYS

UTILITY CONSTRUCTION PLANS COLUMBUS COUNTY

LOCATION: BRIDGE NO. 269 OVER BIG BRANCH
ON SR 1849 (DELCO PROSPER ROAD)

TYPE OF WORK: WATER LINE RELOCATION


T.I.P. NO.	SHEET NO.
B-5331	UC-1

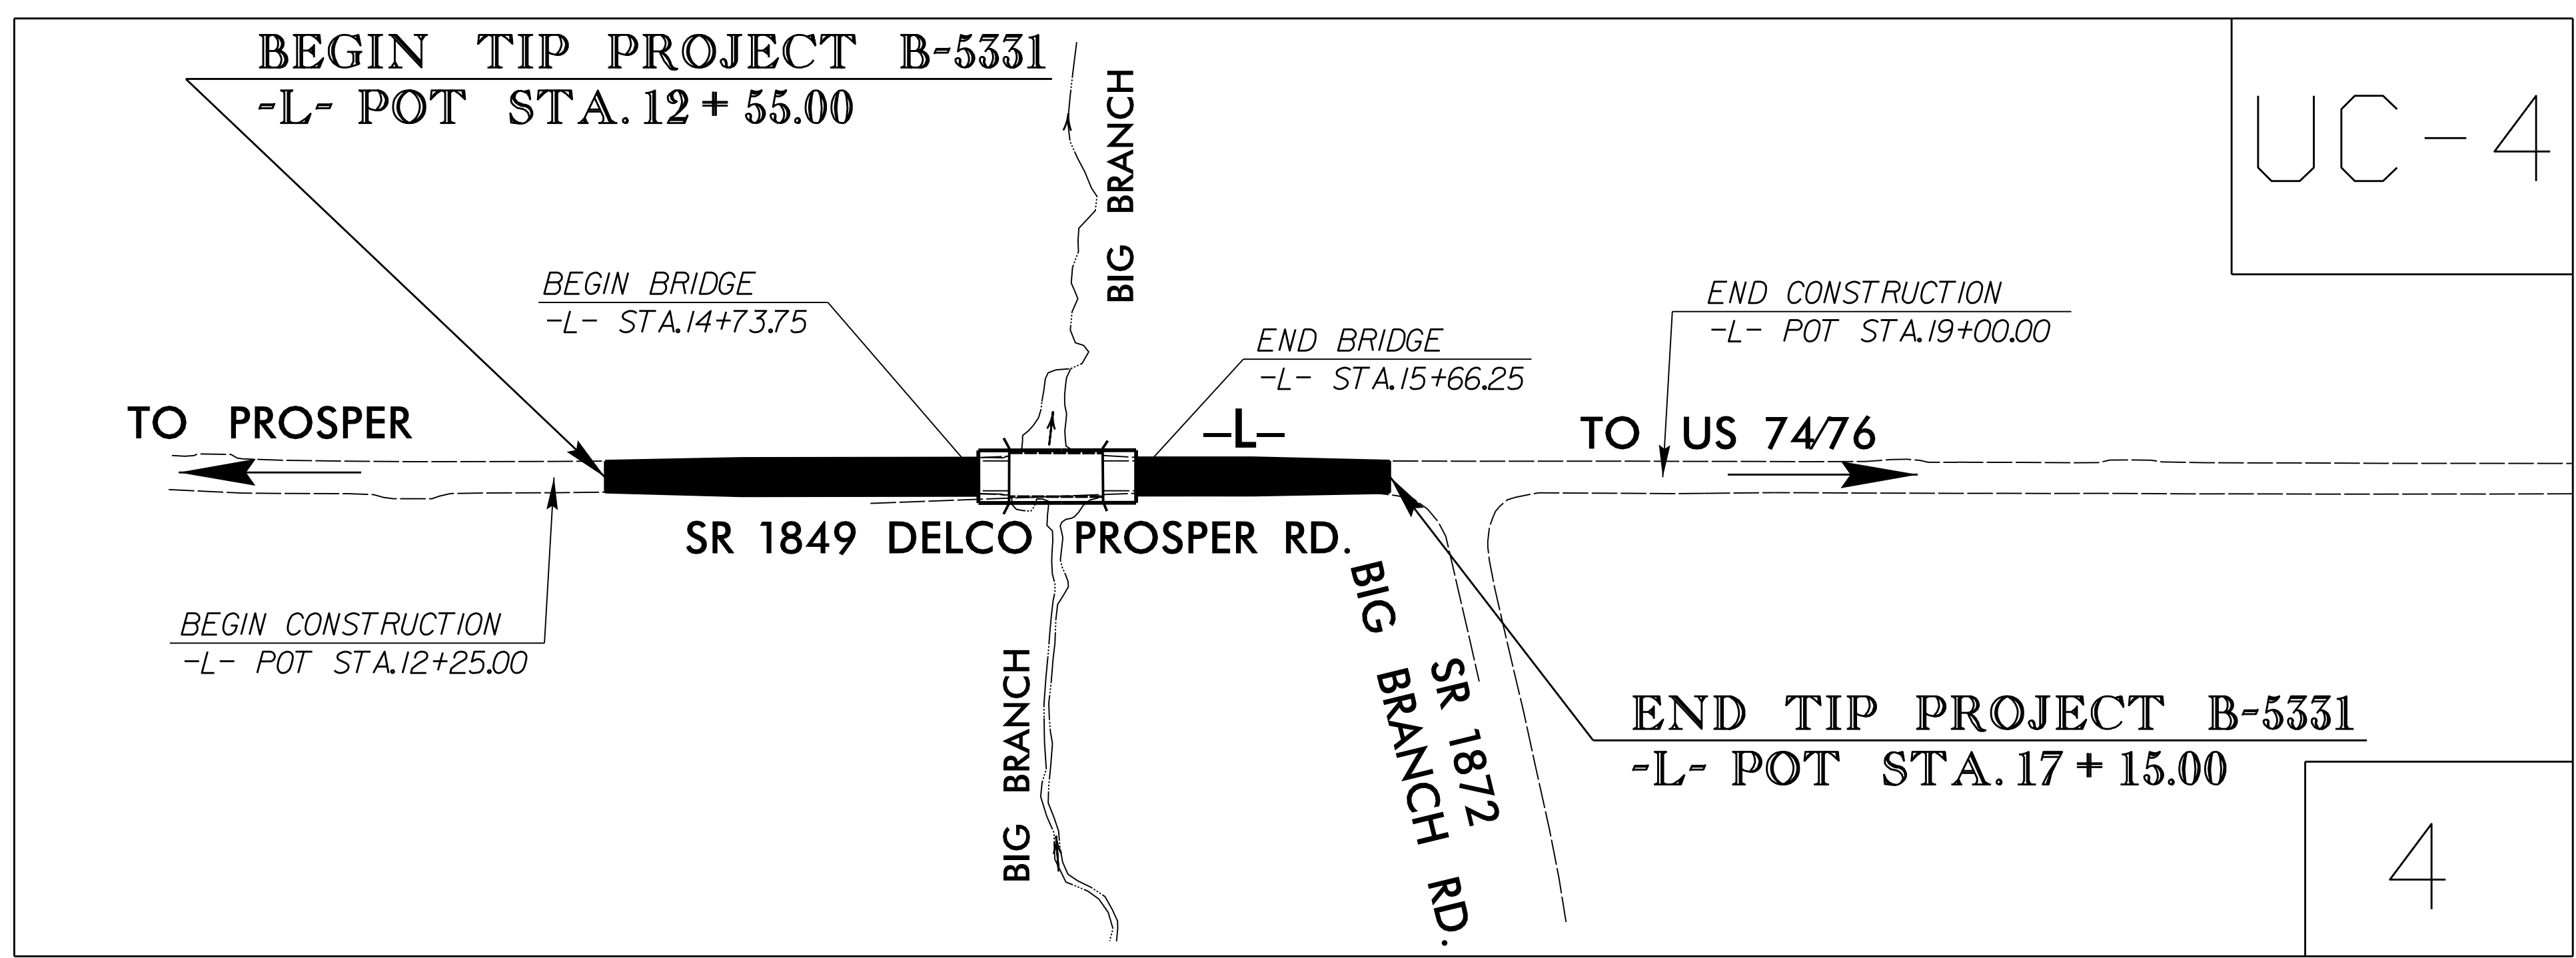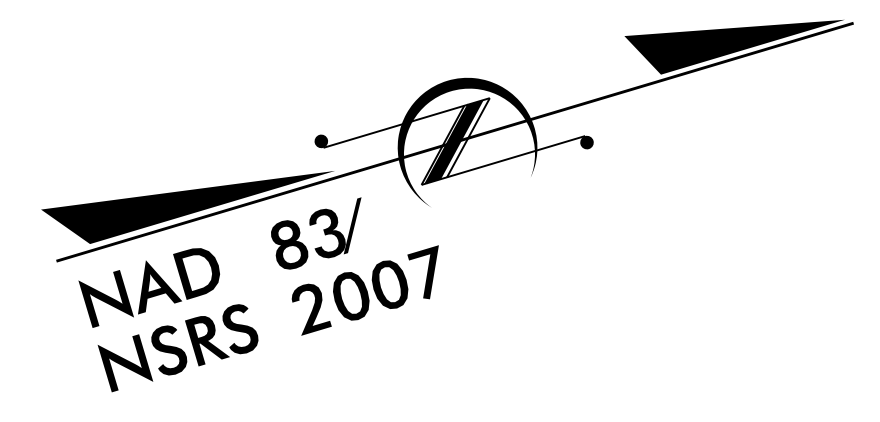

UC-4

4

M A Engineering Consultants, Inc. 598 East Chatham Street - Suite 137 Cary, NC 27511 Phone: 919.297.0220 Fax: 919.297.0221 NC License: F-0160

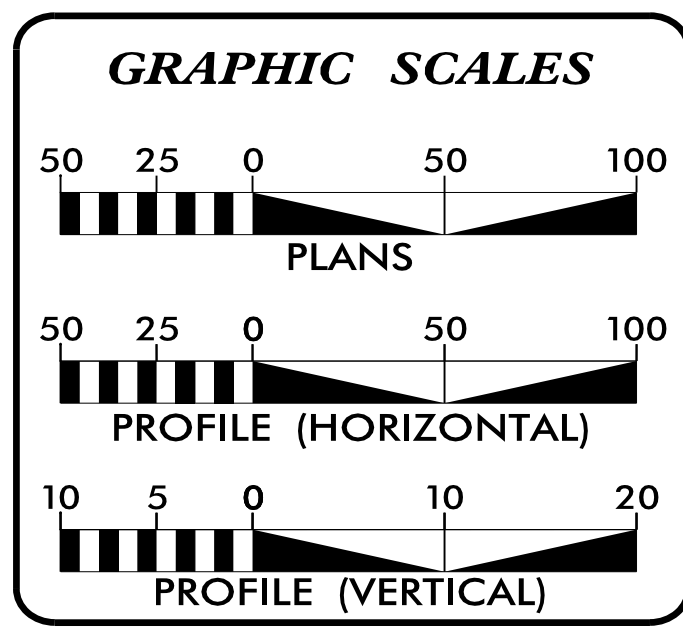


INDEX OF SHEETS

SHEET NO.	DESCRIPTION
UC-1	TITLE SHEET
UC-2	UTILITY SYMBOLOGY
UC-3	NOTES
UC-3A THRU UC-3B	DETAILS
UC-4	UTILITY CONSTRUCTION SHEET & PROFILE

WATER AND SEWER OWNERS ON PROJECT

(1) COLUMBUS COUNTY PUBLIC UTILITIES- WATER

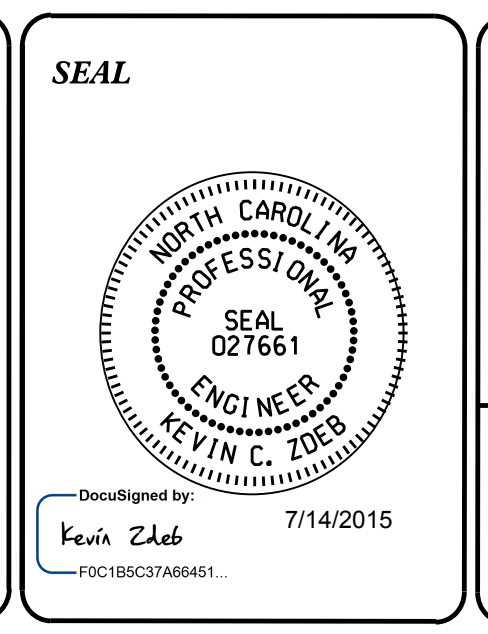

PREPARED IN THE OFFICE OF:
**DIVISION OF HIGHWAYS
UTILITIES UNIT
UTILITIES ENGINEERING**

1555 MAIL SERVICES CENTER
RALEIGH NC 27699-1555
PHONE (919) 707-6690
FAX (919) 250-4151

Roger Worthington, P.E. UTILITIES SECTION ENGINEER
Bo Hemphill, P.E. UTILITIES SQUAD LEADER PROJECT ENGINEER
Kifah Kamil UTILITIES PROJECT DESIGNER

\$\$\$ SYSTEM TIME \$\$\$
\$\$\$ USER NAME \$\$\$