


09/205/99

TIP PROJECT: B-5331

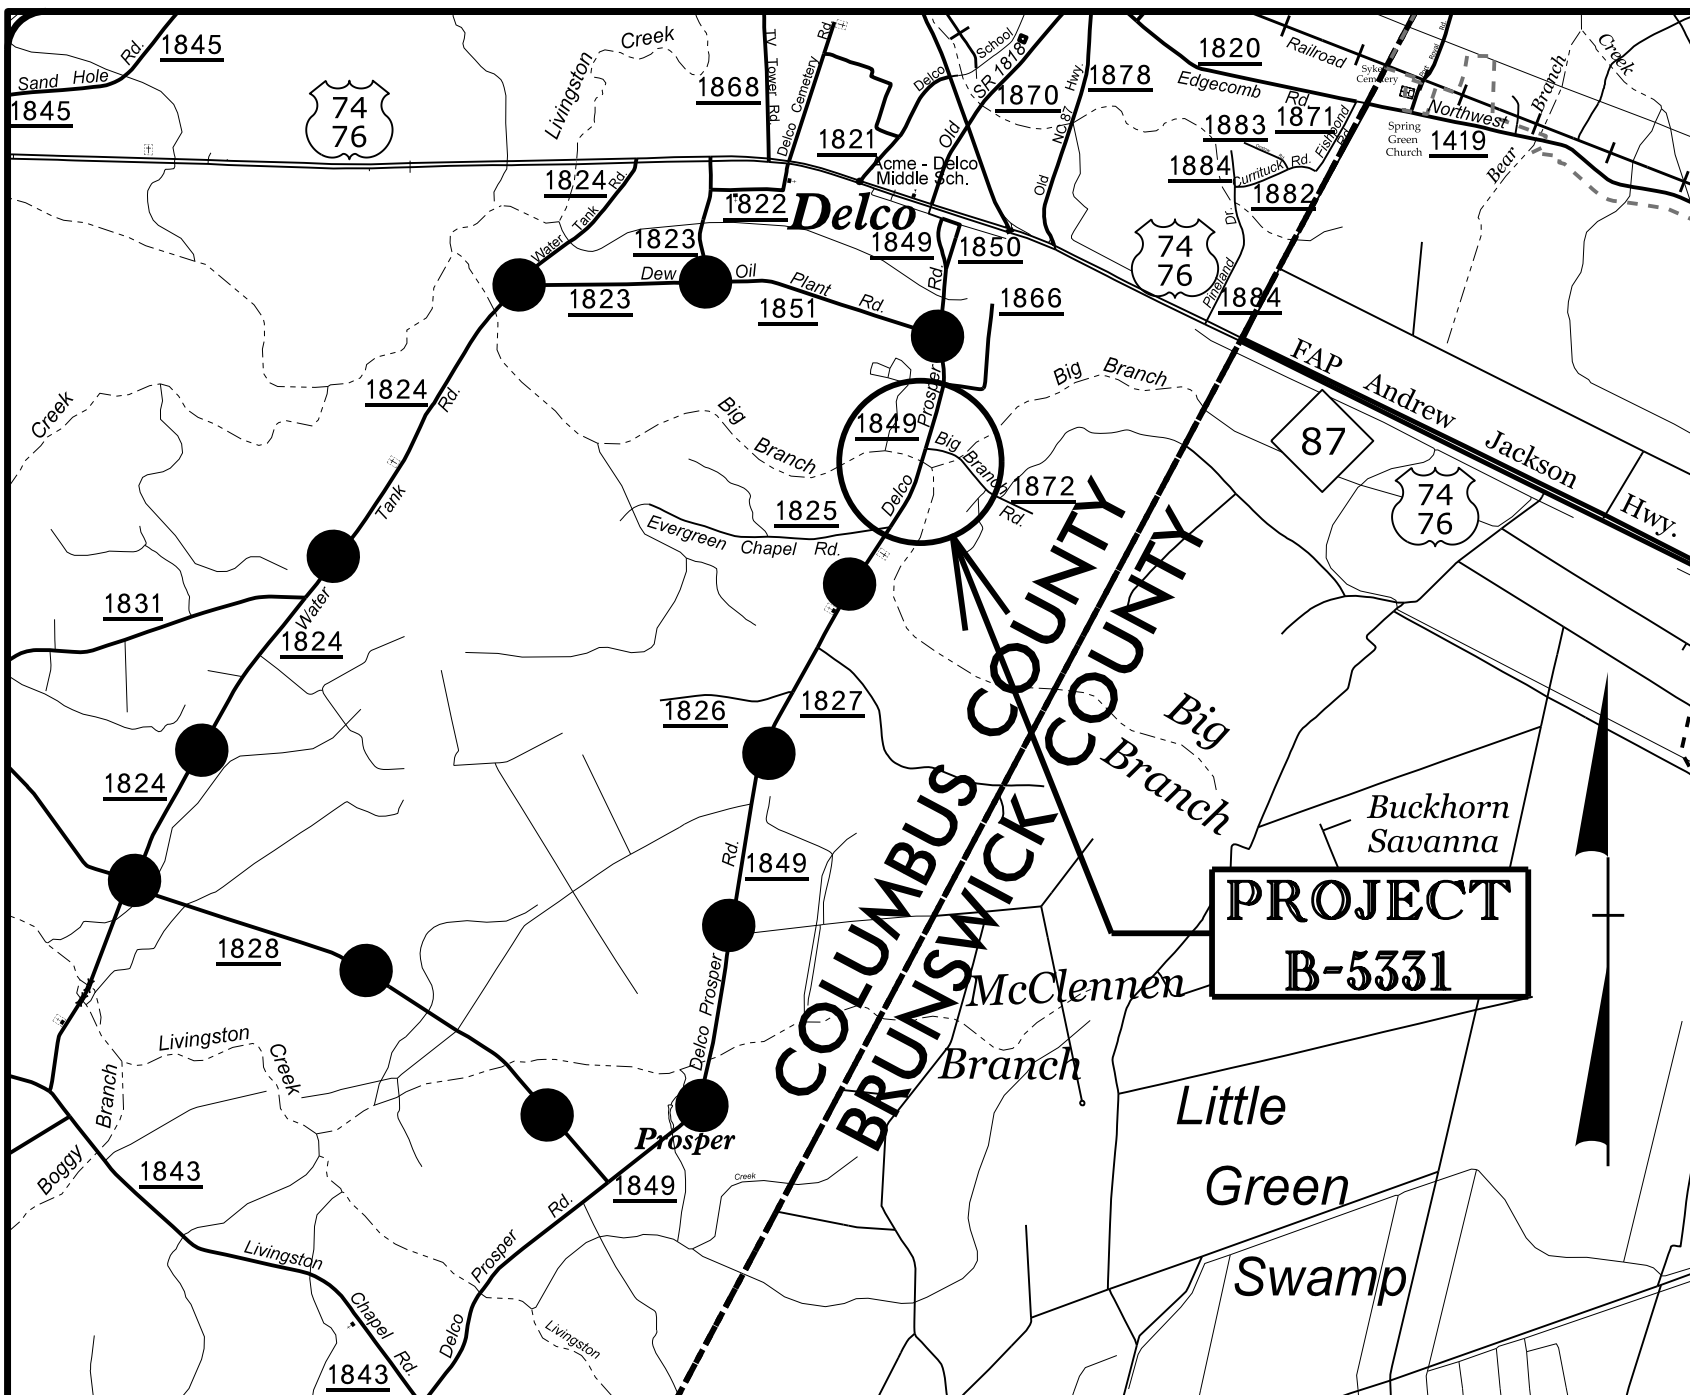

VICINITY MAP

DETOUR



STATE OF NORTH CAROLINA  
DIVISION OF HIGHWAYS

**UTILITY BY OTHERS PLANS  
COLUMBUS COUNTY**

LOCATION: BRIDGE NO. 269 OVER BIG BRANCH  
ON SR 1849 (DELCO PROSPER ROAD)

TYPE OF WORK: RELOCATE POWER AND TELEPHONE LINES


T.I.P. NO.	SHEET NO.
B-5331	UO-1

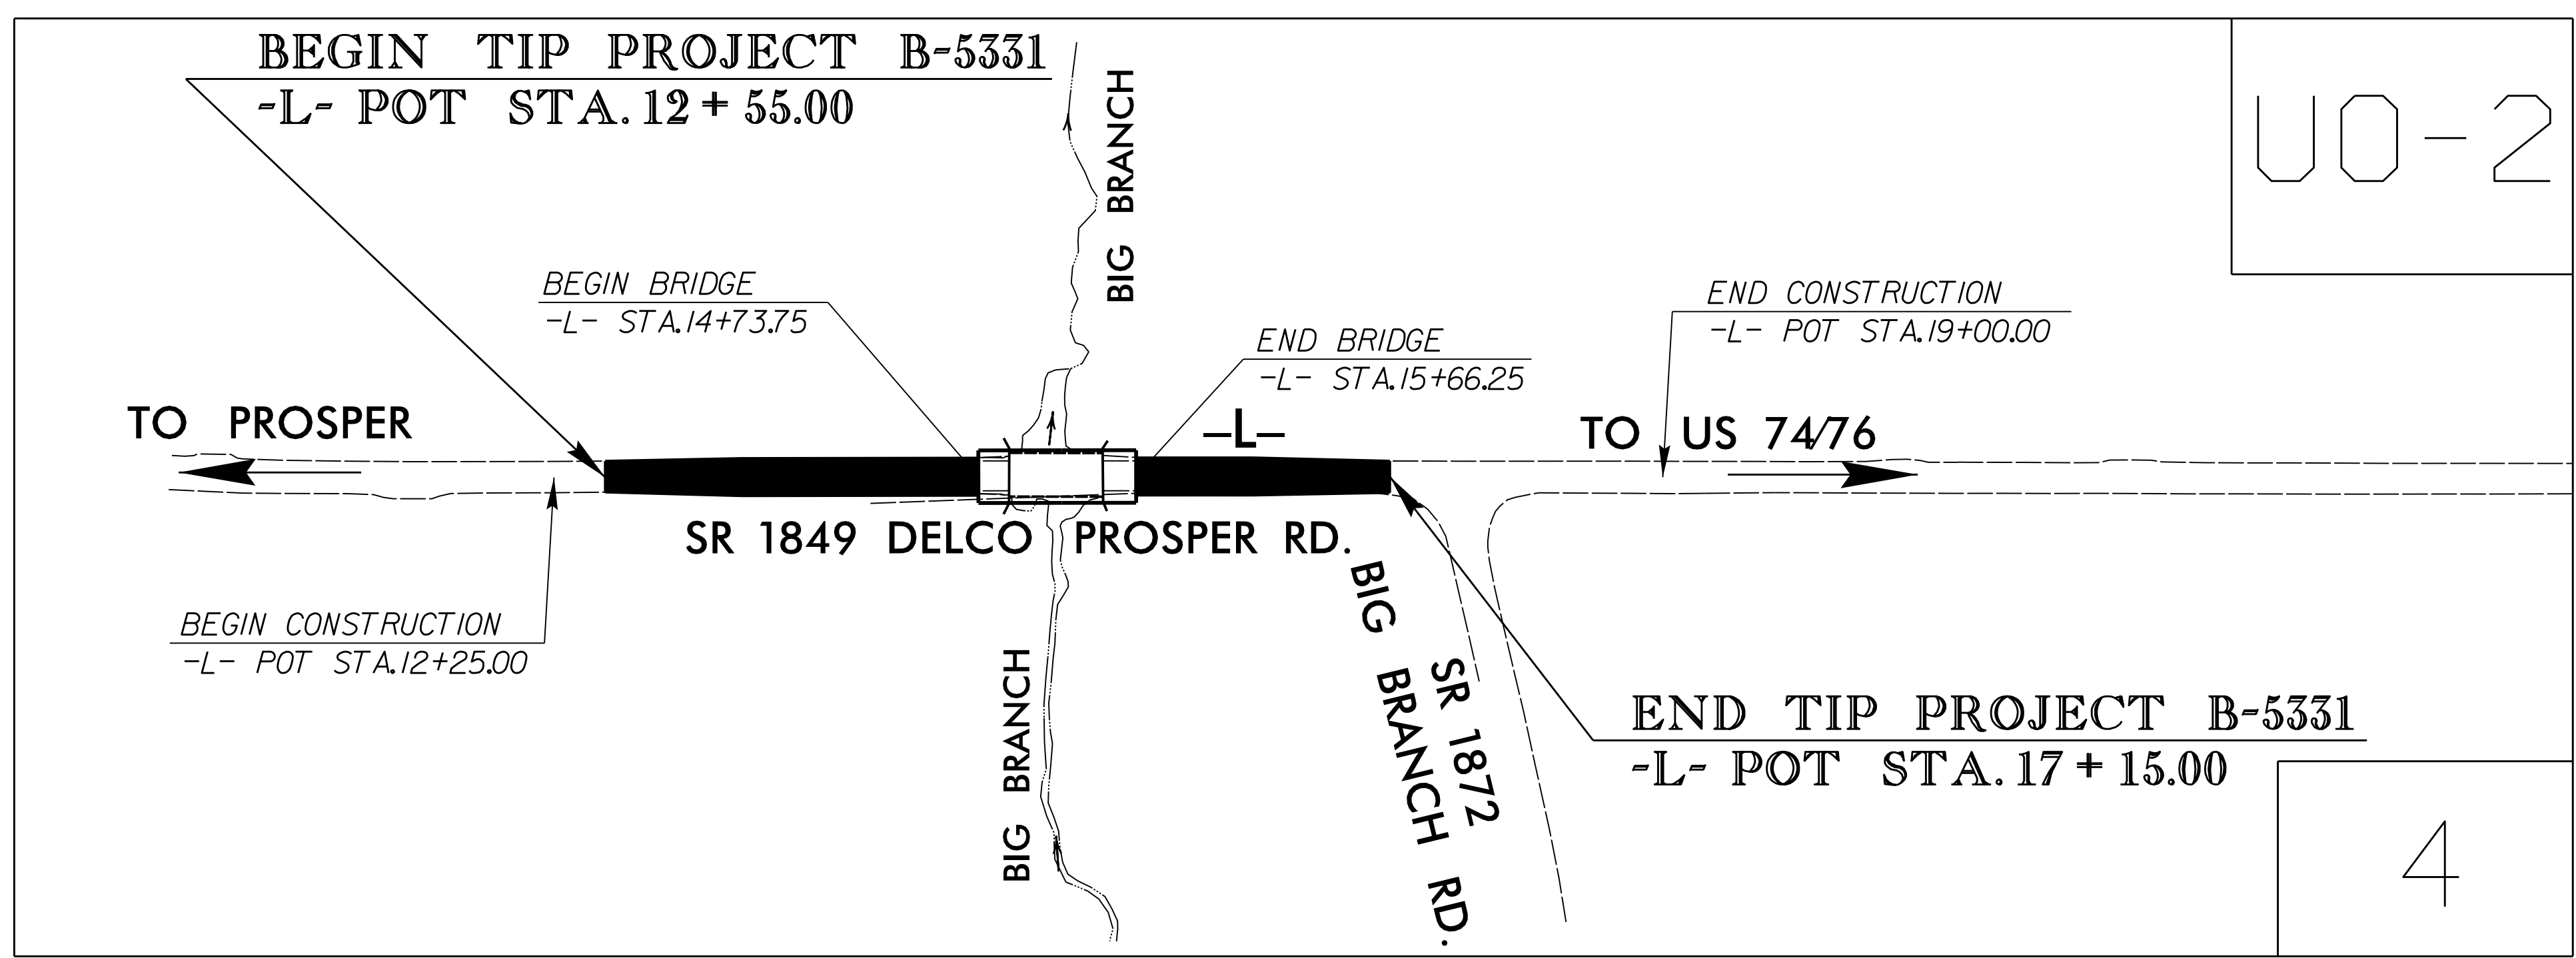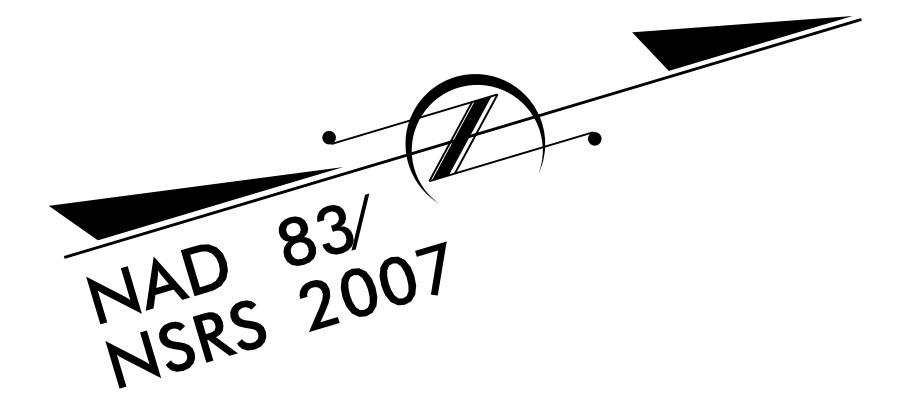

UO-2

4

**M A Engineering Consultants, Inc.**  
598 East Chatham Street - Suite 137  
Cary, NC 27511  
Phone: 919.297.0220 Fax: 919.297.0221  
NC License: F-0160

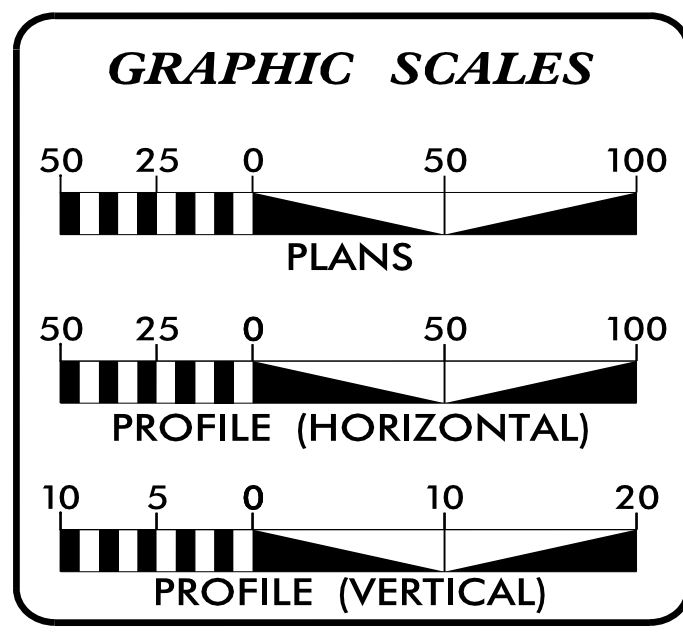

SHEET NO.	DESCRIPTION
UO-1	TITLE SHEET
UO-2	UTILITY BY OTHERS PLAN SHEET

**WATER AND SEWER OWNERS ON PROJECT**

(1) POWER - DUKE ENERGY  
(2) TELEPHONE - AT&T

PREPARED IN THE OFFICE OF:  
**DIVISION OF HIGHWAYS  
UTILITIES UNIT  
UTILITIES ENGINEERING**

1555 MAIL SERVICES CENTER  
RALEIGH NC 27699-1555  
PHONE (919) 707-6690  
FAX (919) 250-4151

**Roger Worthington, P.E.** UTILITIES SECTION ENGINEER  
**Bo Hemphill, P.E.** UTILITIES SQUAD LEADER PROJECT ENGINEER  
**Kifah Kamil** UTILITIES PROJECT DESIGNER

\$\$\$\$\$SYTIME\$\$\$\$\$  
\$\$\$\$\$DCN\$\$\$\$\$  
\$\$\$\$\$USERNAME\$\$\$\$\$