


**This electronic collection of documents is provided  
for the convenience of the user  
and is Not a Certified Document –**

**The documents contained herein were originally issued  
and sealed by the individuals whose names and license  
numbers appear on each page, on the dates appearing  
with their signature on that page.**

**This file or an individual page  
shall not be considered a certified document.**

09/05/99

TIP PROJECT: B-5331

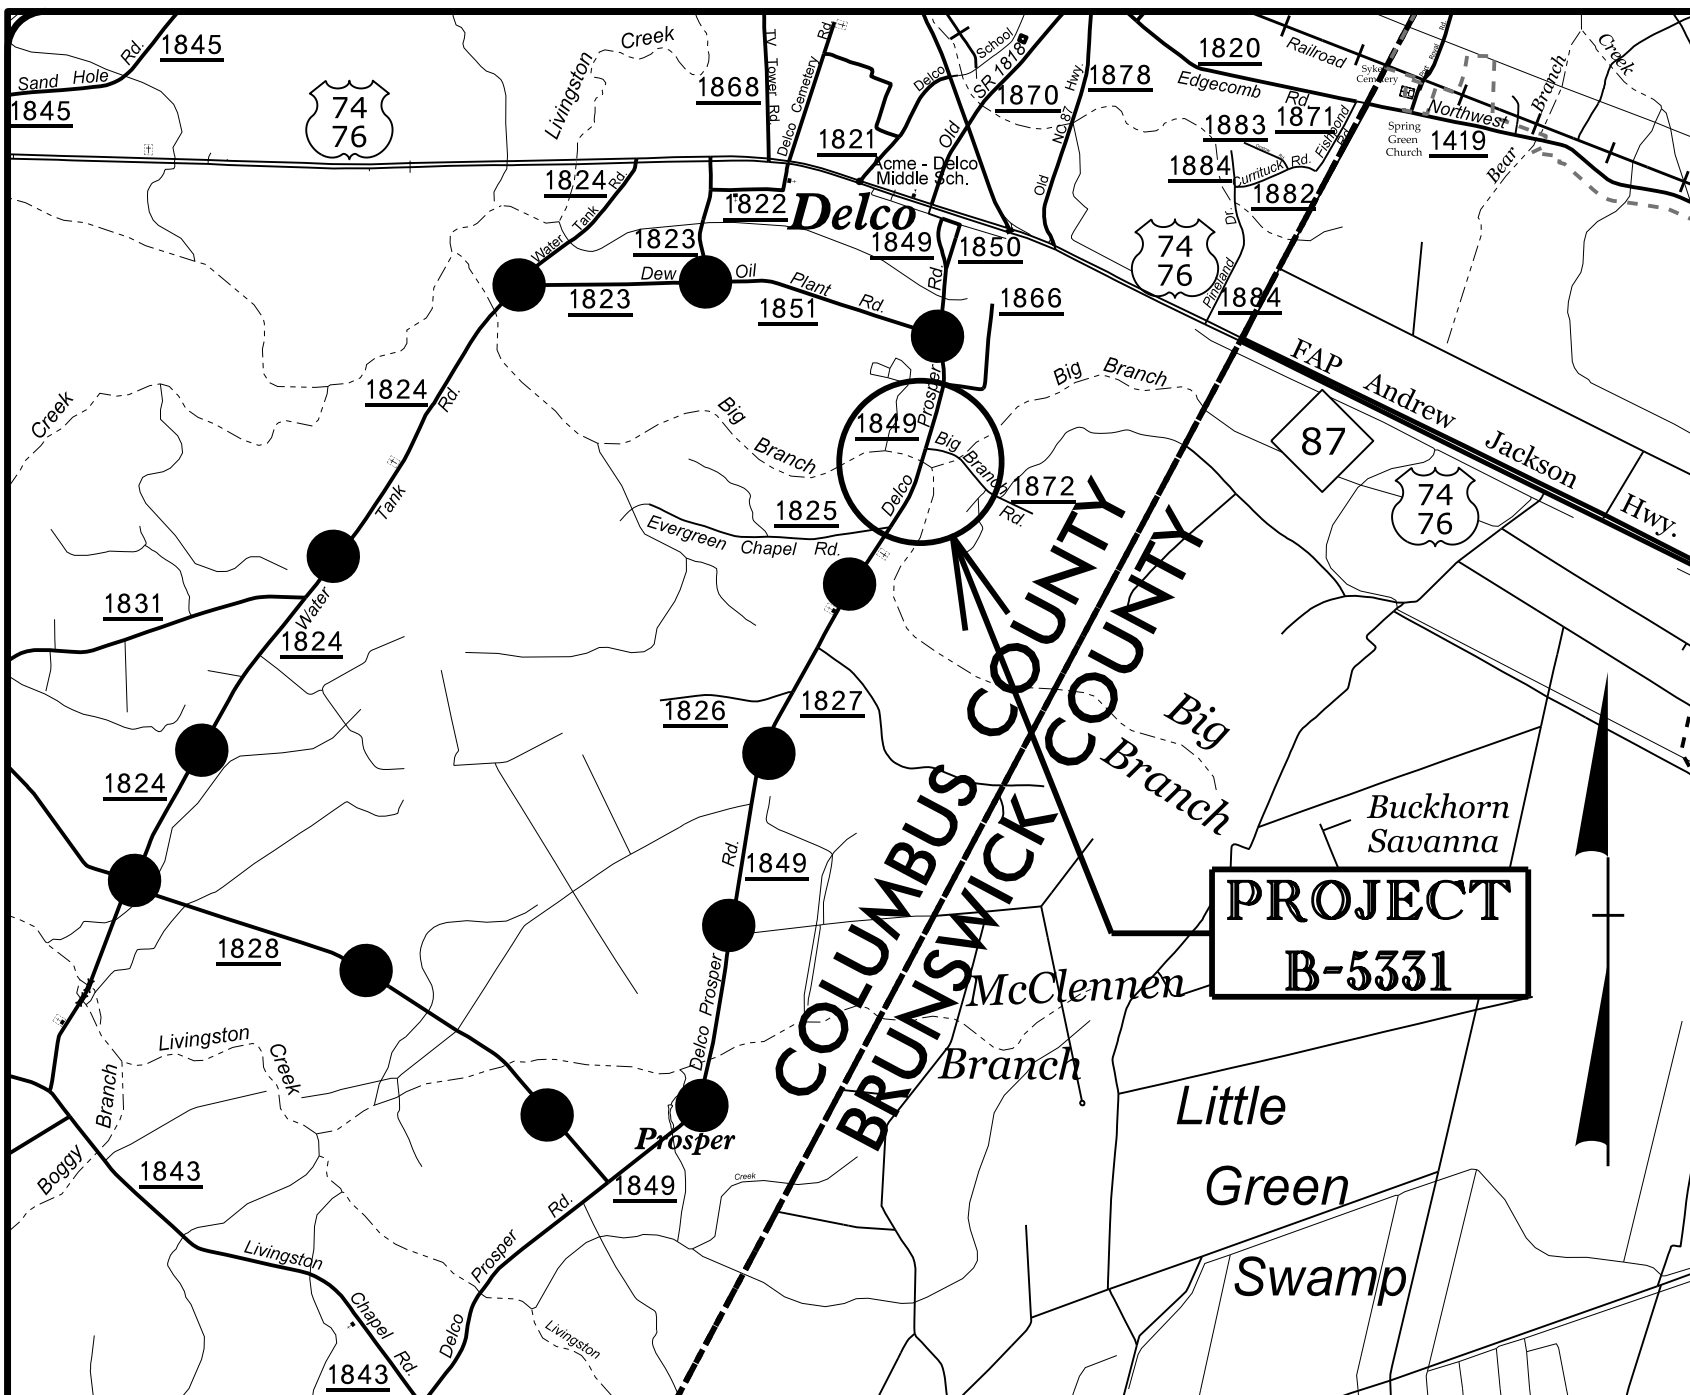

VICINITY MAP

DETOUR



STATE OF NORTH CAROLINA  
DIVISION OF HIGHWAYS

**UTILITY BY OTHERS PLANS**  
**COLUMBUS COUNTY**

LOCATION: BRIDGE NO. 269 OVER BIG BRANCH  
ON SR 1849 (DELCO PROSPER ROAD)

TYPE OF WORK: RELOCATE POWER AND TELEPHONE LINES


T.I.P. NO.	SHEET NO.
B-5331	UO-1

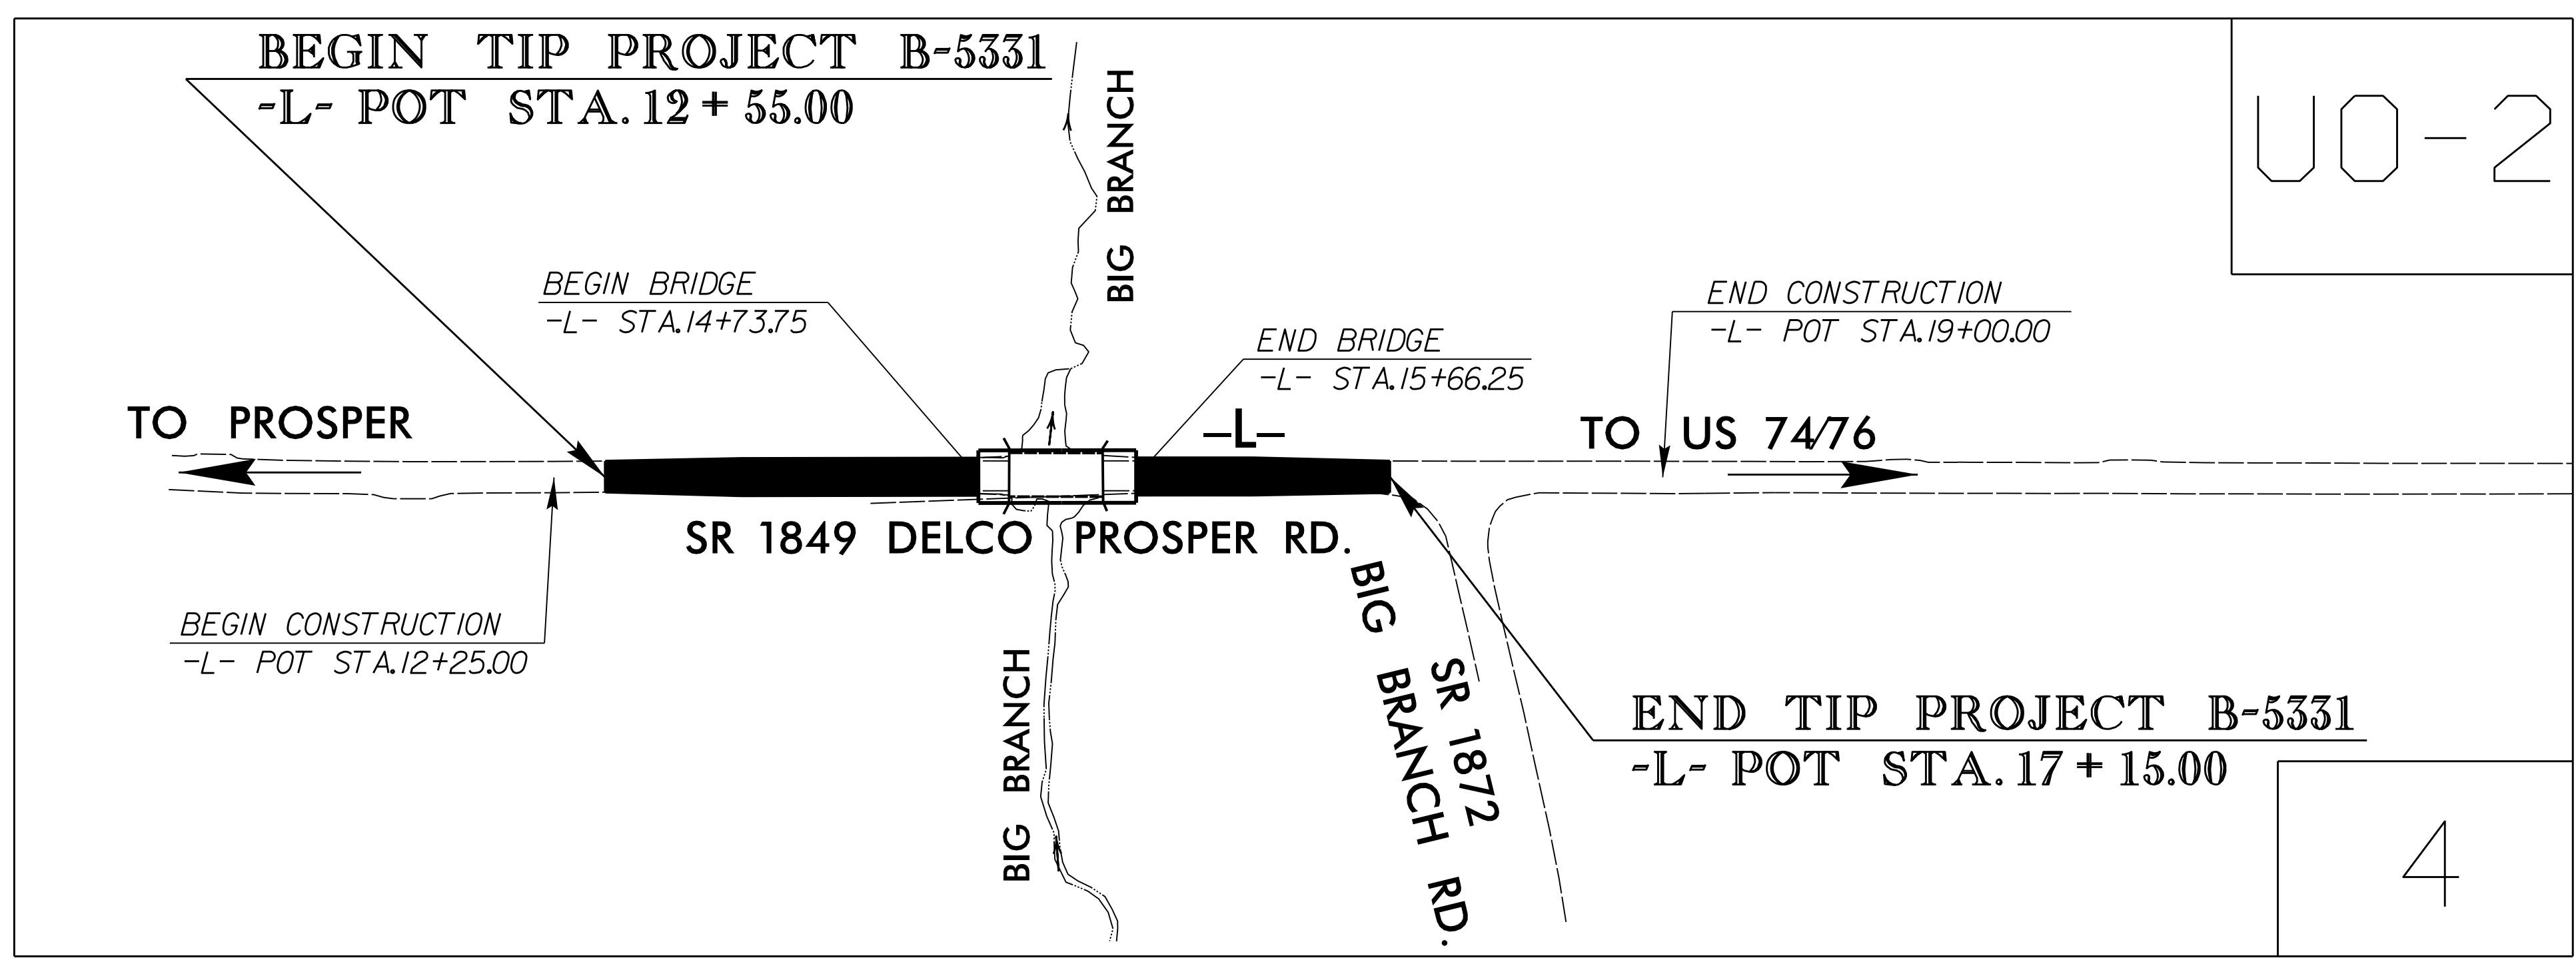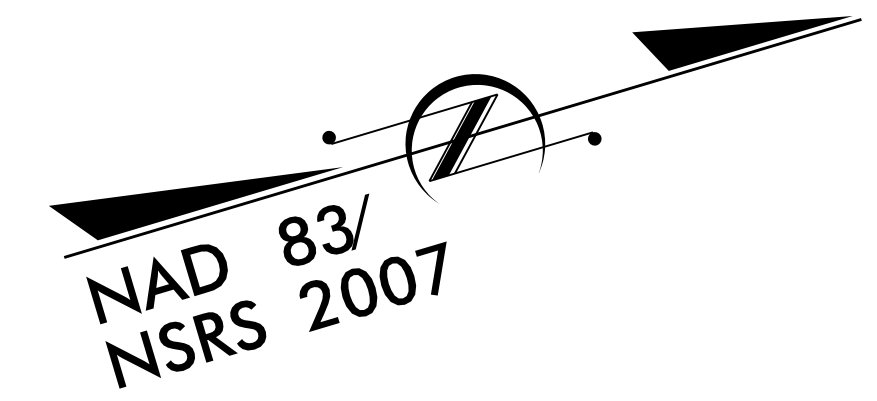

UO-2

4

**M A Engineering Consultants, Inc.**  
598 East Chatham Street - Suite 137  
Cary, NC 27511  
Phone: 919.297.0220 Fax: 919.297.0221  
NC License: F-0160

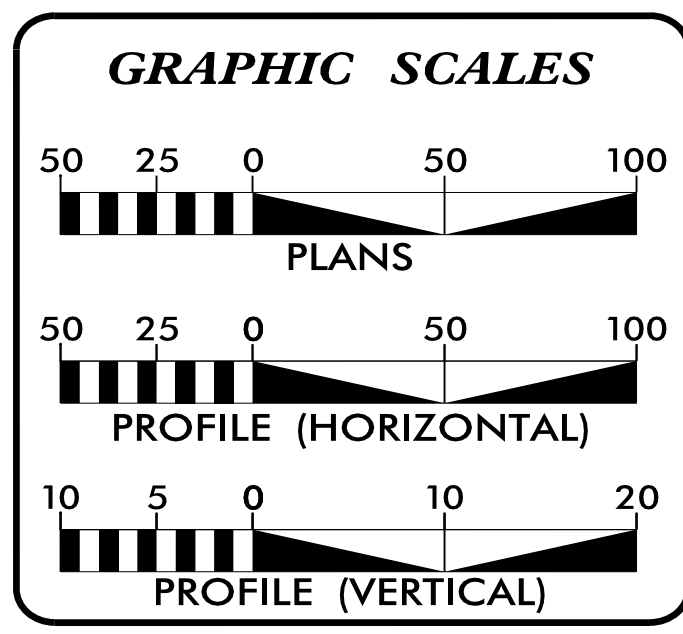


**INDEX OF SHEETS**

SHEET NO.	DESCRIPTION
UO-1	TITLE SHEET
UO-2	UTILITY BY OTHERS PLAN SHEET

**WATER AND SEWER OWNERS ON PROJECT**

(1) POWER - DUKE ENERGY  
(2) TELEPHONE - AT&T

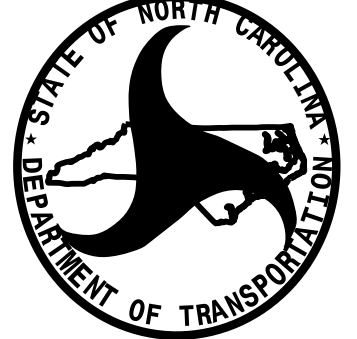

PREPARED IN THE OFFICE OF:  
**DIVISION OF HIGHWAYS**  
**UTILITIES UNIT**  
**UTILITIES ENGINEERING**

1555 MAIL SERVICES CENTER  
RALEIGH NC 27699-1555  
PHONE (919) 707-6690  
FAX (919) 250-4151

**Roger Worthington, P.E.** UTILITIES SECTION ENGINEER  
**Bo Hemphill, P.E.** UTILITIES SQUAD LEADER PROJECT ENGINEER  
**Kifah Kamil** UTILITIES PROJECT DESIGNER

\$\$\$\$\$SYTIME\$\$\$\$\$  
\$\$\$\$\$DCN\$\$\$\$\$  
\$\$\$\$\$USERNAME\$\$\$\$\$

### UTILITIES BY OTHERS

**NOTE:**  
ALL PROPOSED UTILITY WORK SHOWN ON THIS SHEET WILL BE DONE BY OTHERS. NO PAYMENT WILL BE MADE TO THE CONTRACTOR FOR PROPOSED UTILITY WORK SHOWN ON THIS SHEET.

NAD 83/NSRS 2007

REVISIONS

