
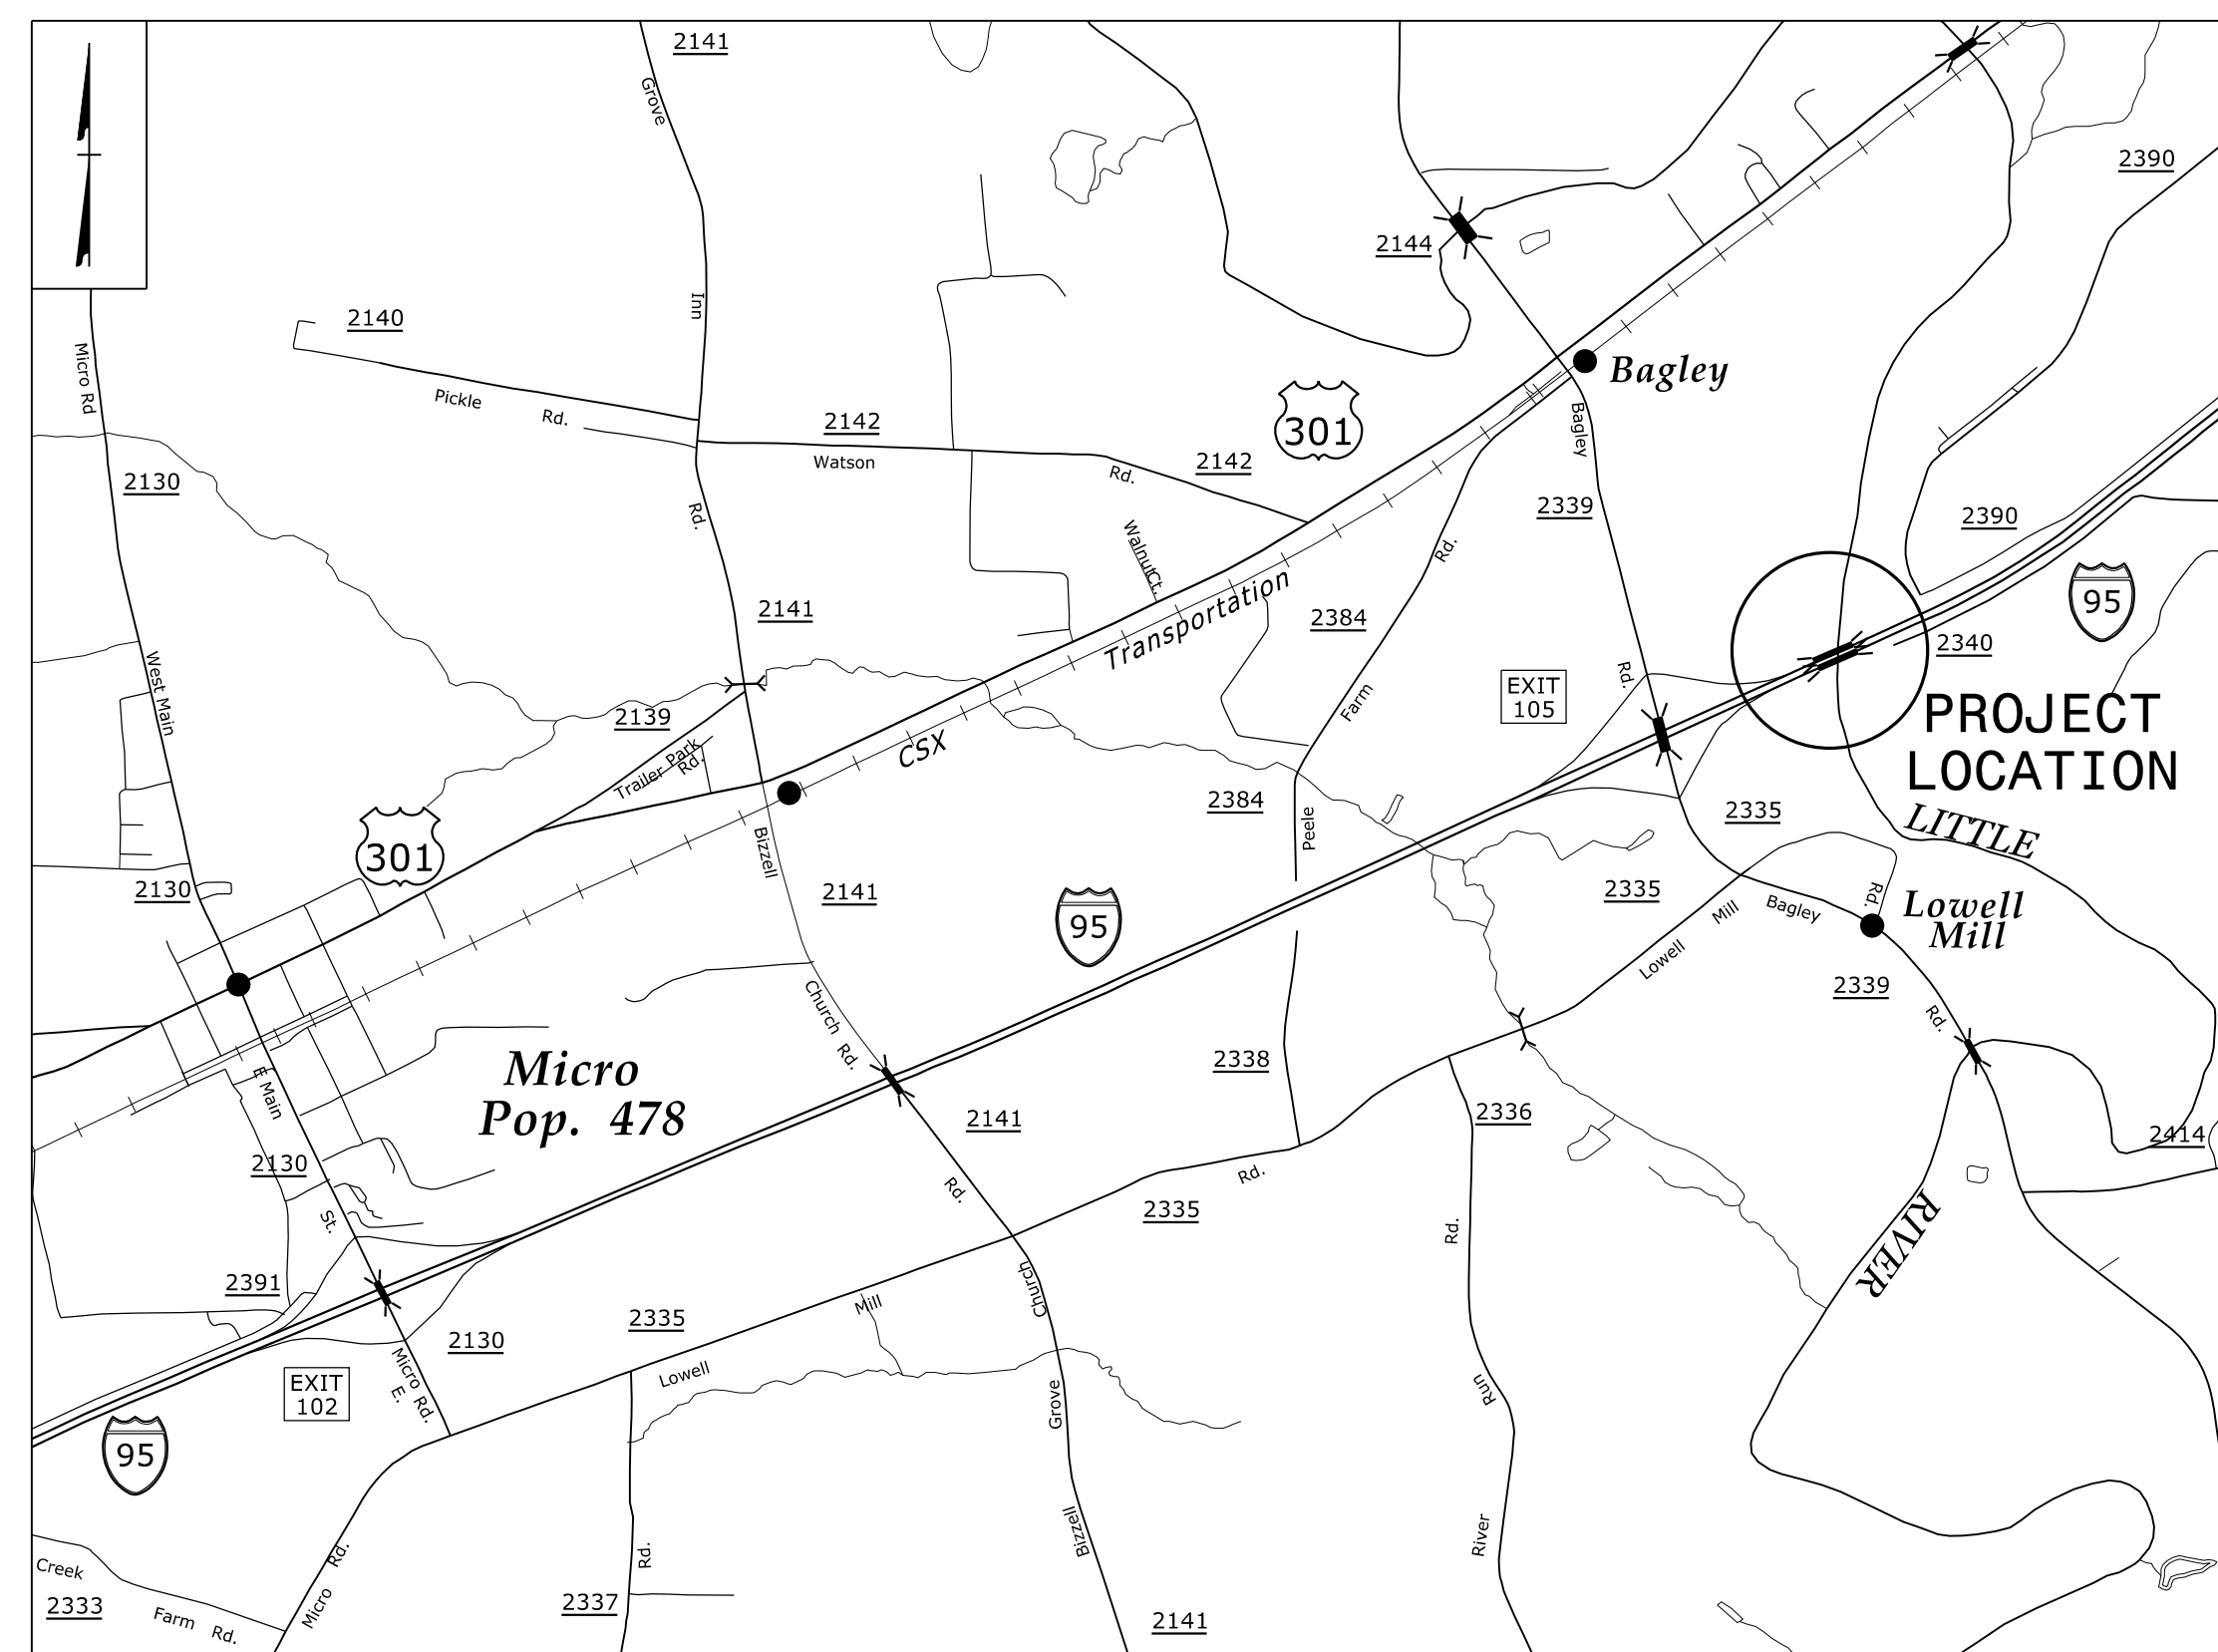


STATE OF NORTH CAROLINA
DIVISION OF HIGHWAYS

TRANSPORTATION MANAGEMENT PLAN

JOHNSTON COUNTY

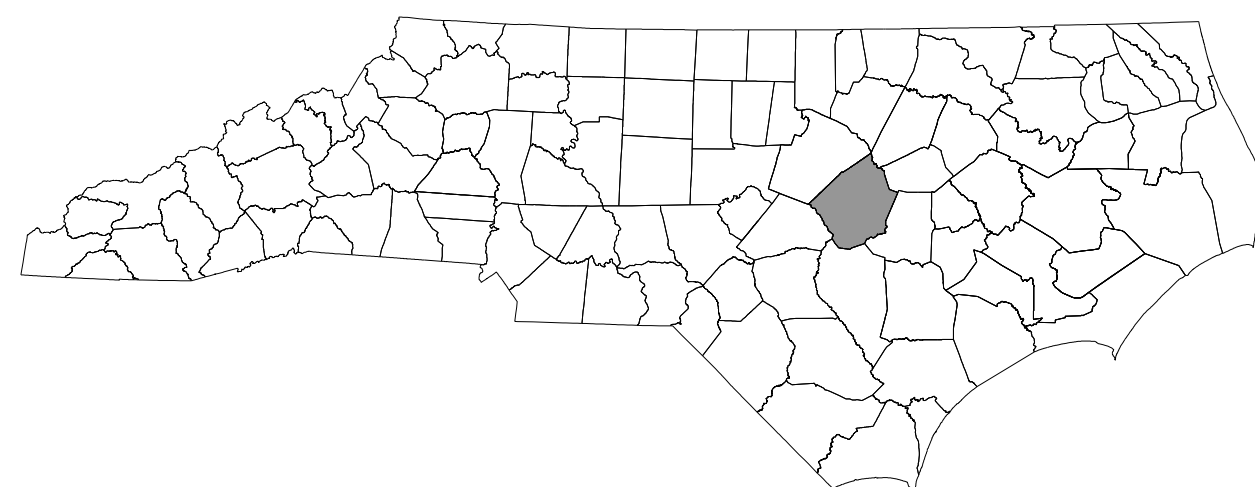

INDEX OF SHEETS


SHEET NO.	TITLE
TMP-1	TITLE SHEET, VICINITY MAP AND INDEX OF SHEETS
TMP-1A	LIST OF APPLICABLE ROADWAY STANDARD DRAWINGS, AND LEGEND
TMP-1B - TMP-1C	TRANSPORTATION OPERATIONS PLAN: (MANAGEMENT STRATEGIES, GENERAL NOTES AND LOCAL NOTES)
TMP-2 - TMP-2A	"WORK ZONE" SPEED LIMIT REDUCTION
TMP-2B	I-95 NORTHBOUND ONRAMP DETOUR ROUTE
TMP-2C	BAGLEY ROAD OFFRAMP DETOUR ROUTE
TMP-2D	SPECIAL SIGN DESIGN
TMP-2E - TMP-2F	TEMPORARY SHORING DATA
TMP-2G	PCB AT TEMPORARY SHORING LOCATIONS
TMP-3 - TMP-3A	TEMPORARY TRAFFIC CONTROL PHASING
TMP-4	TEMPORARY TRAFFIC CONTROL: PHASE I OVERVIEW
TMP-5 - TMP-7	TEMPORARY TRAFFIC CONTROL DETAILS: PHASE I, STEPS 1-4
TMP-8	PHASE I, STEPS 1-4 TYPICAL SECTIONS
TMP-9 - TMP-11	TEMPORARY TRAFFIC CONTROL DETAILS: PHASE I, STEPS 5-7
TMP-12	PHASE I, STEPS 5-7 TYPICAL SECTIONS
TMP-13 - TMP-15	TEMPORARY TRAFFIC CONTROL DETAILS: PHASE II
TMP-16	PHASE II TYPICAL SECTIONS
TMP-17 - TMP-19	TEMPORARY TRAFFIC CONTROL DETAILS: PHASE III, STEPS 1-4
TMP-20	PHASE III, STEPS 1-4 TYPICAL SECTIONS
TMP-21	TEMPORARY TRAFFIC CONTROL DETAILS: PHASE III DETAIL - OPEN -LRPA-

PLAN PREPARED BY:




HDR Engineering, Inc. of the Carolinas
555 Fayetteville Street, Suite 900 Raleigh, N.C. 27601
N.C.B.E.L.S. License Number: F-0116

MICHELLE WARD, P.E. *TRAFFIC CONTROL PROJECT ENGINEER*
ERSKINE BROOKS, P.E. *TRAFFIC CONTROL PROJECT DESIGN ENGINEER*
BRANDON SCOTT *TRAFFIC CONTROL DESIGN ENGINEER*

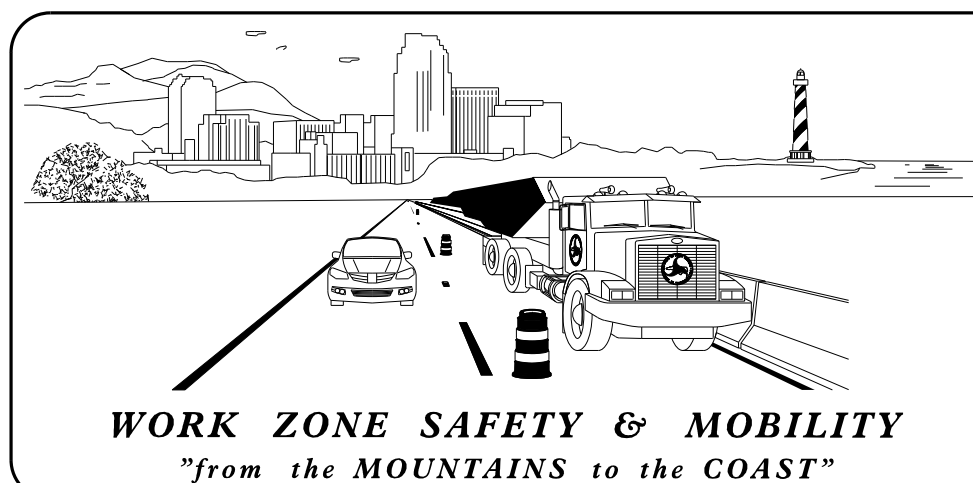

N.C.D.O.T. WORK ZONE TRAFFIC CONTROL
1561 MAIL SERVICE CENTER (MSC) RALEIGH, NC 27699-1561
750 N. GREENFIELD PARKWAY, GARNER, NC 27529 (DELIVERY)
PHONE: (919) 773-2800 FAX: (919) 771-2745

J. S. BOURNE, P.E. *STATE TRAFFIC MANAGEMENT ENGINEER*
STEVE KITE, P.E. *TRAFFIC CONTROL PROJECT ENGINEER*
DON PARKER *TRAFFIC CONTROL PROJECT DESIGN ENGINEER*
TRAFFIC CONTROL DESIGN ENGINEER

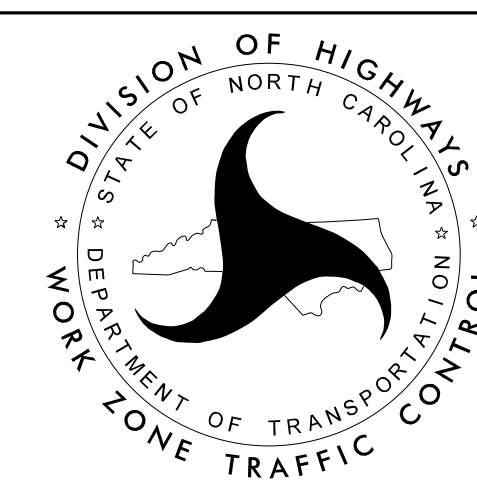

APPROVED: R. Erskine Brooks
DATE: 9/22/2015

SEAL

8/18/2015 P:\PW\APP\TPO\SouthEast_Tampa\Documents\000166\CON0079759\000000000227910\06_00_Project_Design\I-3318BB\TrafficControl\TCPN-3318-TMP-01.dgn 2:31:58 PM