




-L- STA. 16+00 SECTION A-A

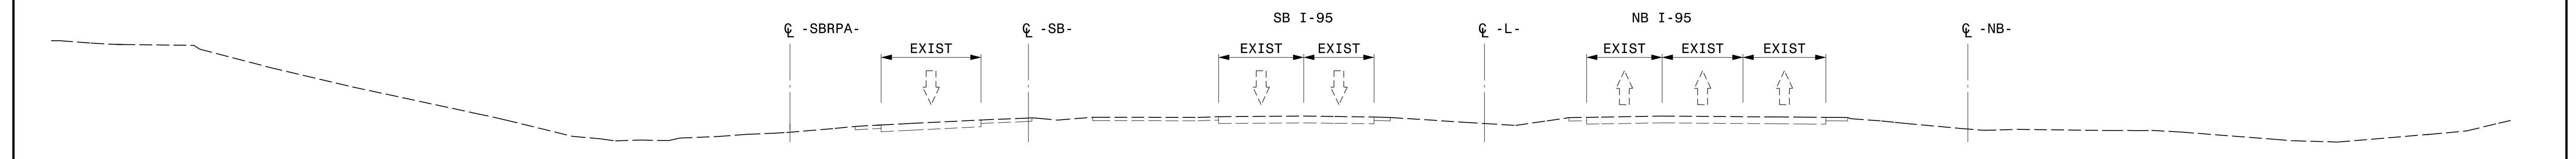

-L- STA. 18+00 SECTION B-B

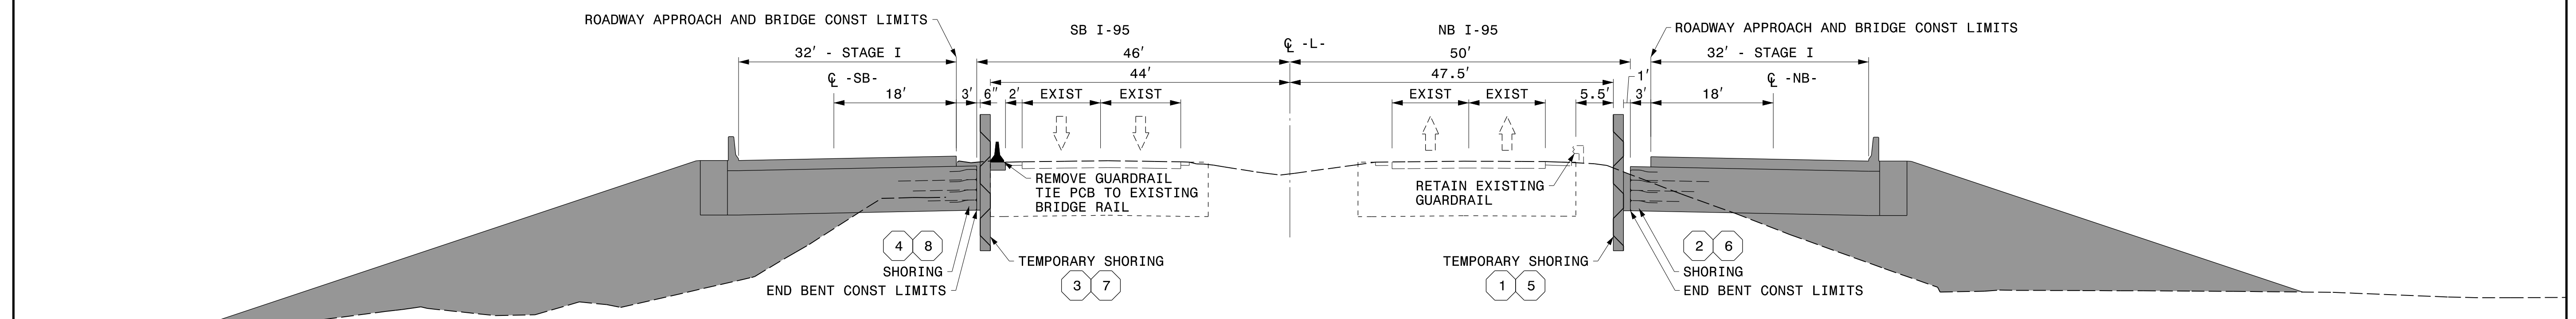




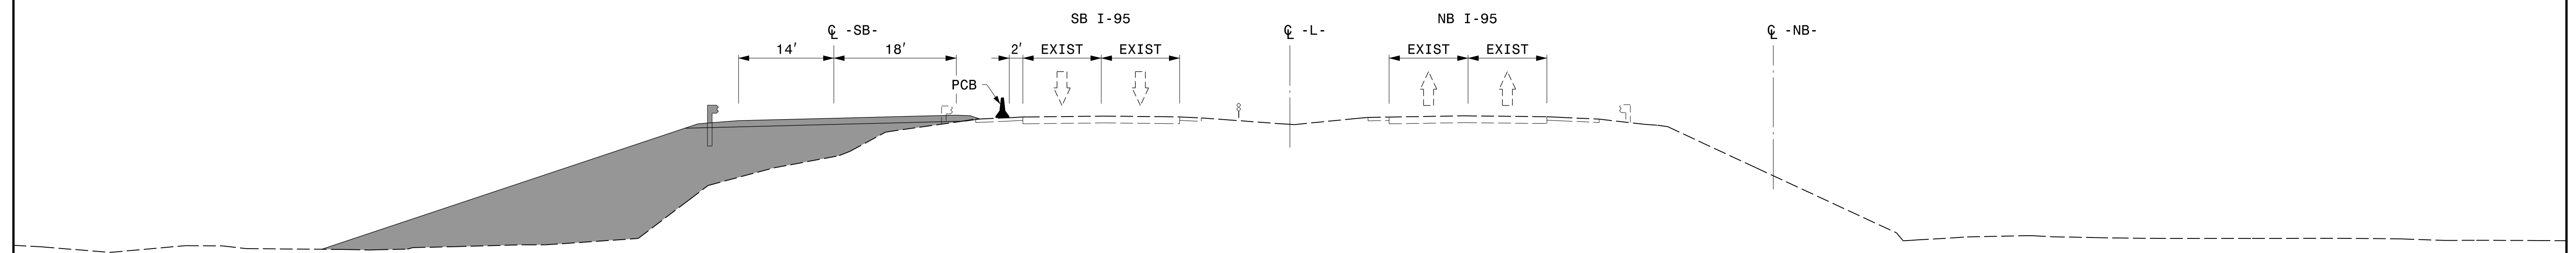-L- STA. 26+00 SECTION C-C



-L- STA. 28+00 SECTION D-D

REVISITONS

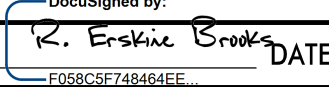PLOT DRIVER: NCDOT_pdf_mono_eng_100.plt
 USER: erbrooks
 PENTABLE: NCDOT_tcp.tbl
 DATE: 7/30/2015
 TIME: 4:09:43 PM
 FILE: p:\PWAPP\TFA01\SouthEast_Tampa\Documents\000166\CON079\59\000000000227910\06_00_Project_Design\I-3318BB\TrafficControl\TCP\I-3318BB_TMP-08.dgn

APPROVED:  DATE: 9/22/2015 		TYPICAL SECTIONS PHASE I, STEPS 1-4
--	---	--