




-L- STA. 16+00 SECTION A-A

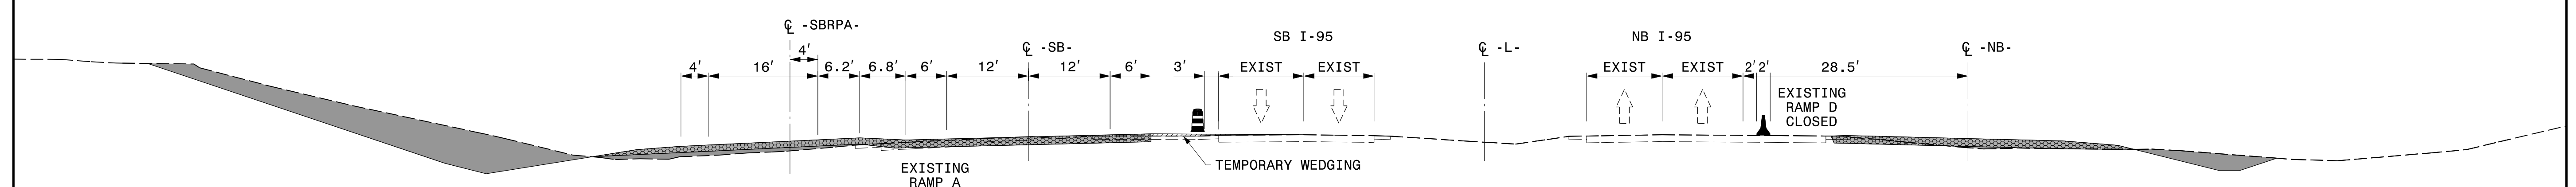

-L- STA. 18+00 SECTION B-B

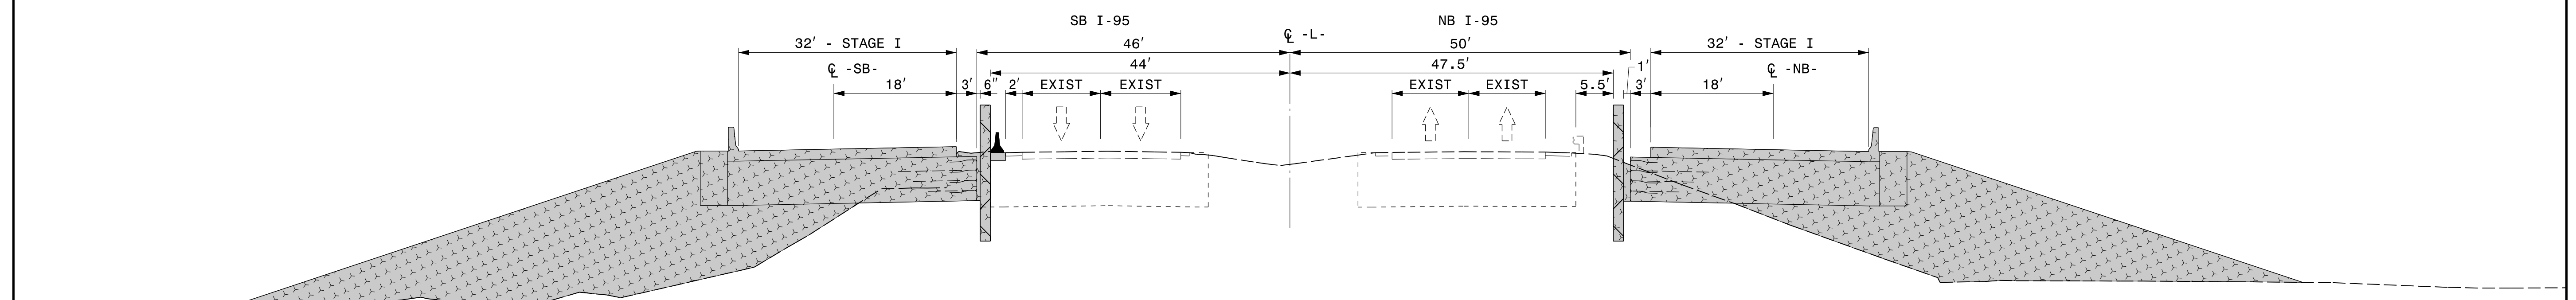


-L- STA. 26+00 SECTION C-C

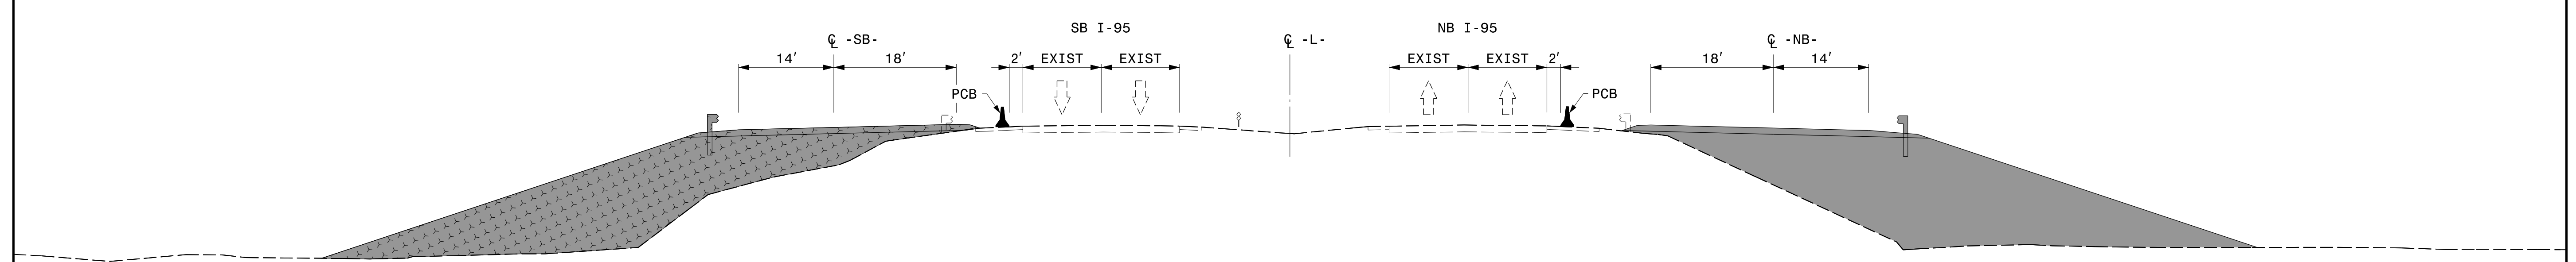



-L- STA. 28+00 SECTION D-D

REVISIONS

PLOT DRIVER: NCDOT\_pdf\_mono\_eng\_100.plt  
 USER: erbrooks  
 DATE: 7/30/2015  
 TIME: 4:10:19 PM  
 FILE: p:\PWAPP\TFA01\SouthEast\_Tampa\Documents\000166\CON079\59\000000000227910\06\_00\_Project\_Design\I-3318BB\TrafficControl\I-3318BB\_TMP-12.dgn

APPROVED:  DATE: 9/22/2015

SEAL: 



TYPICAL SECTIONS  
 PHASE I, STEPS 5-10