

STATE OF NORTH CAROLINA  
DIVISION OF HIGHWAYS



**JOHNSTON COUNTY**

**LOCATION: SR 2130 (Micro Road)/(Main Street) at I-95 SB Off/On Ramps in Micro**

**TYPE OF WORK: Temporary Traffic Signal**

**Project: I-3318BB**

Vicinity

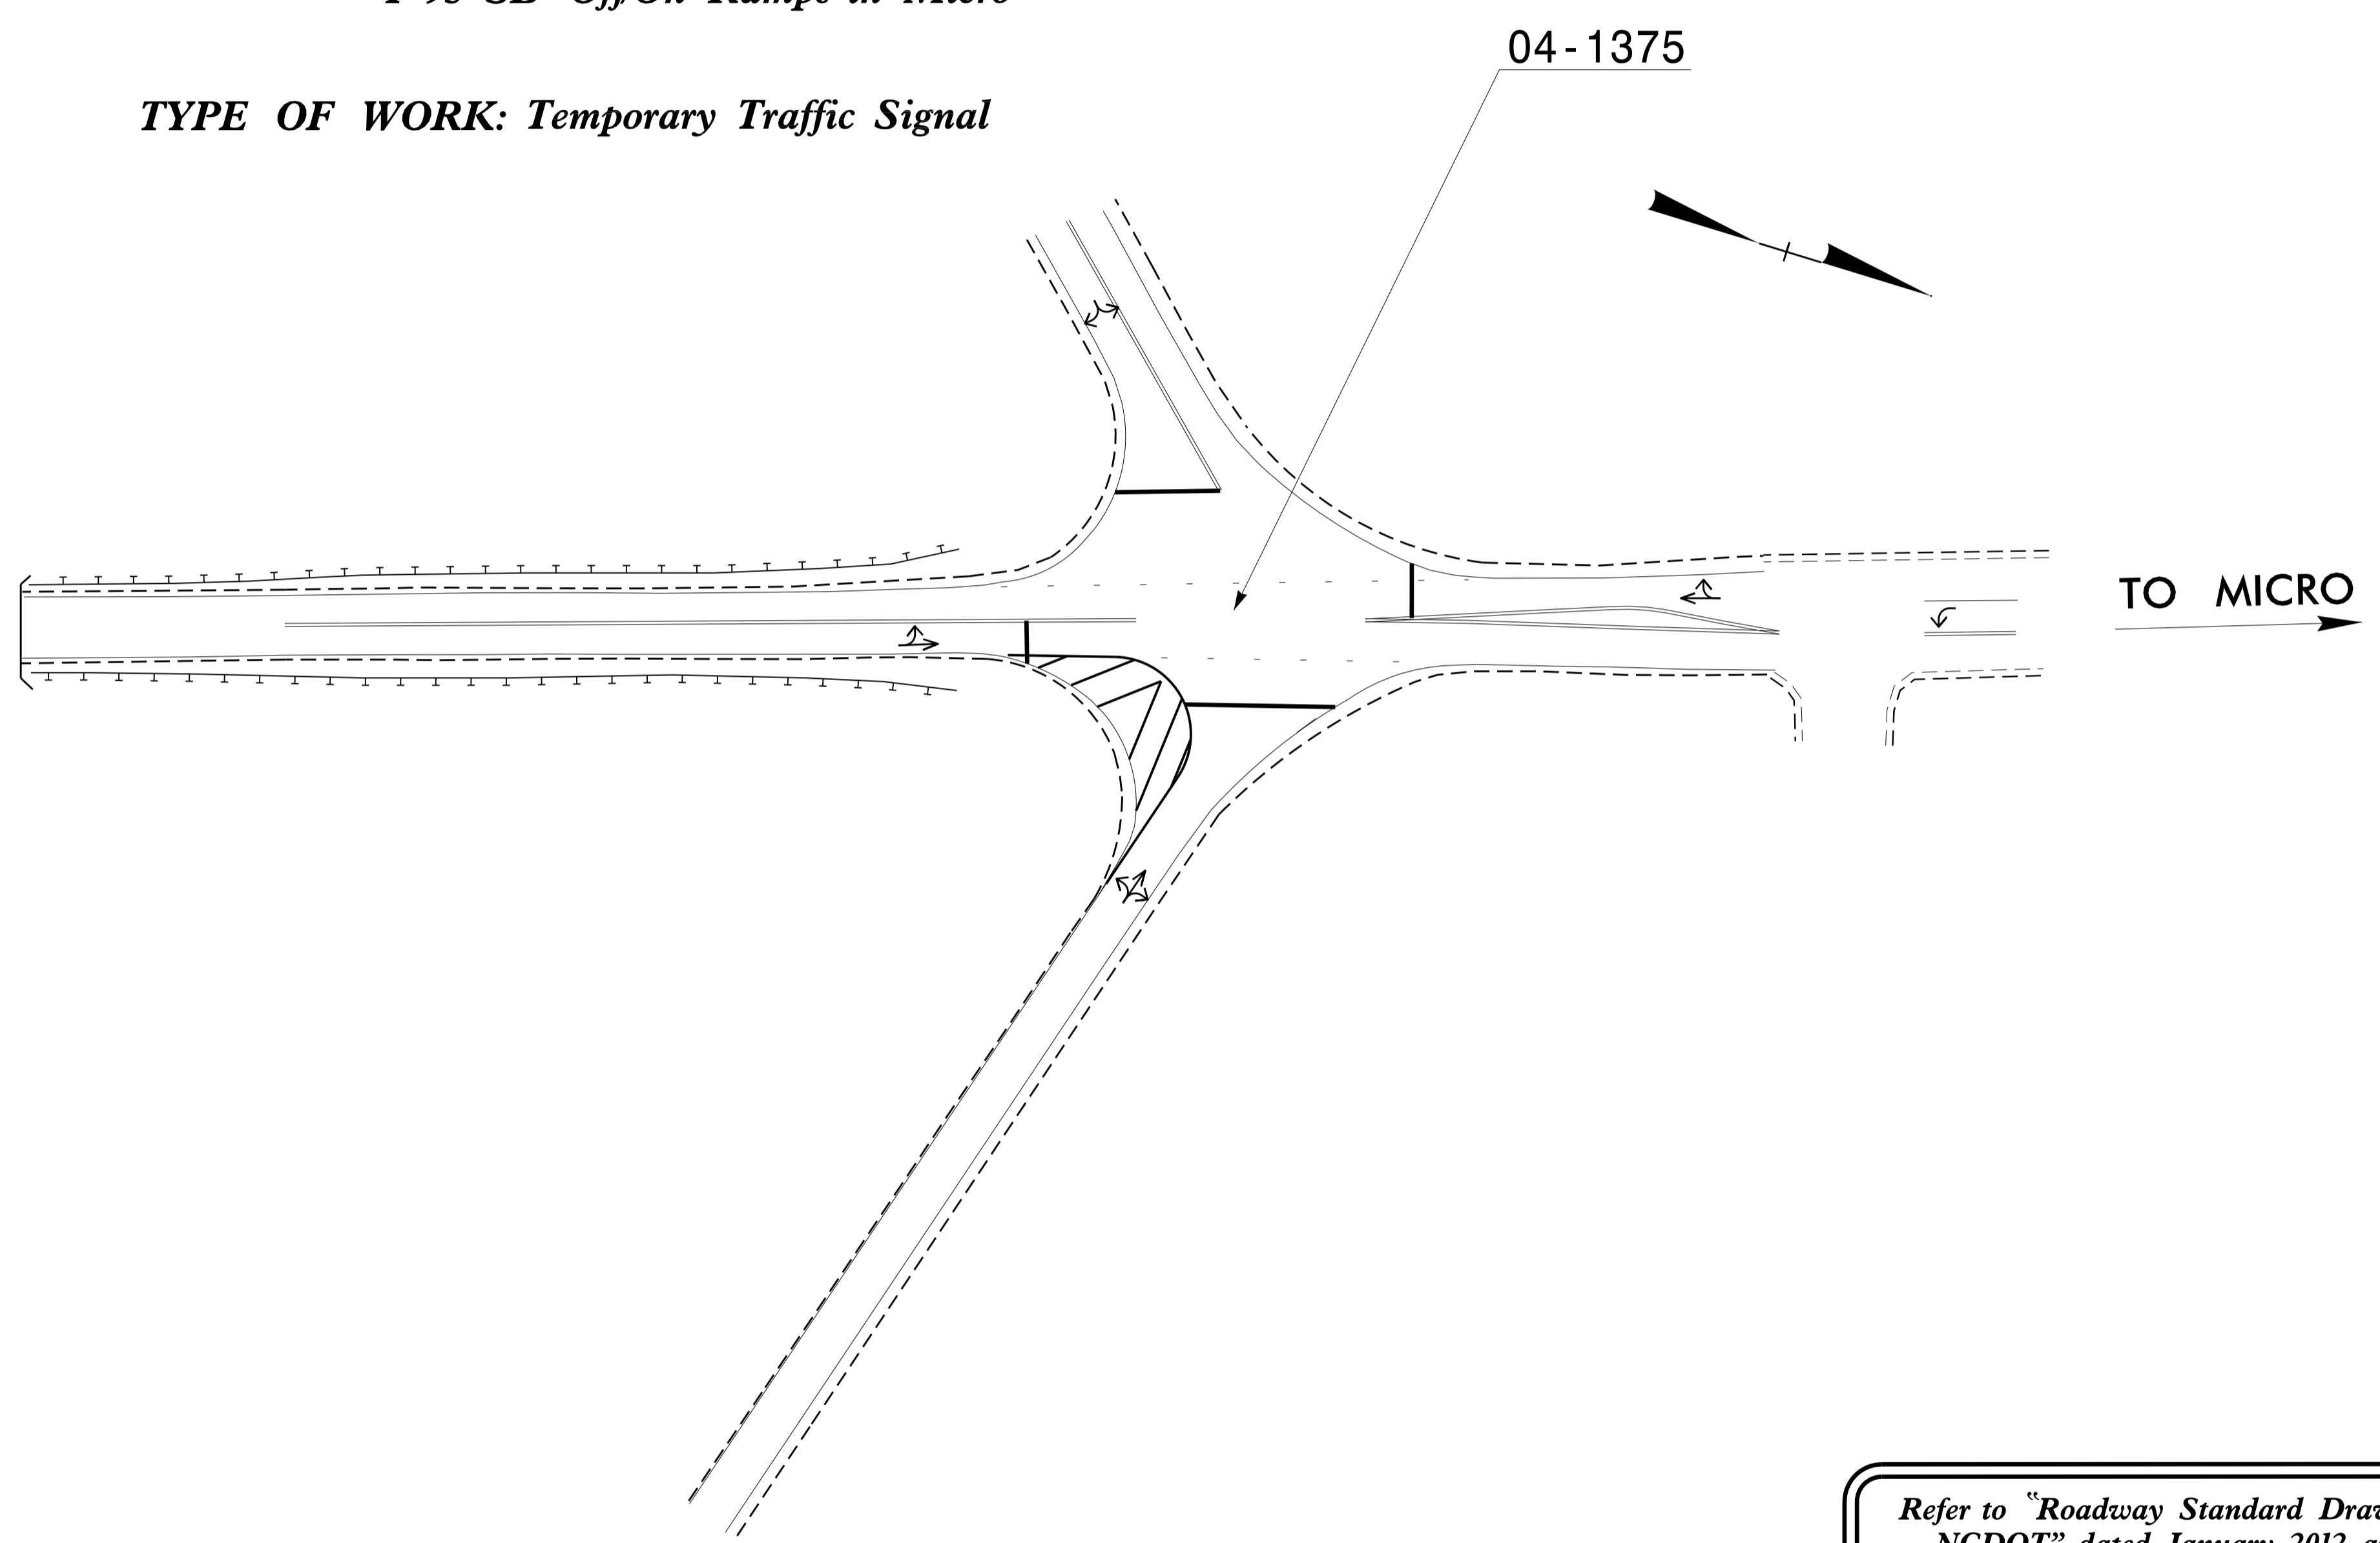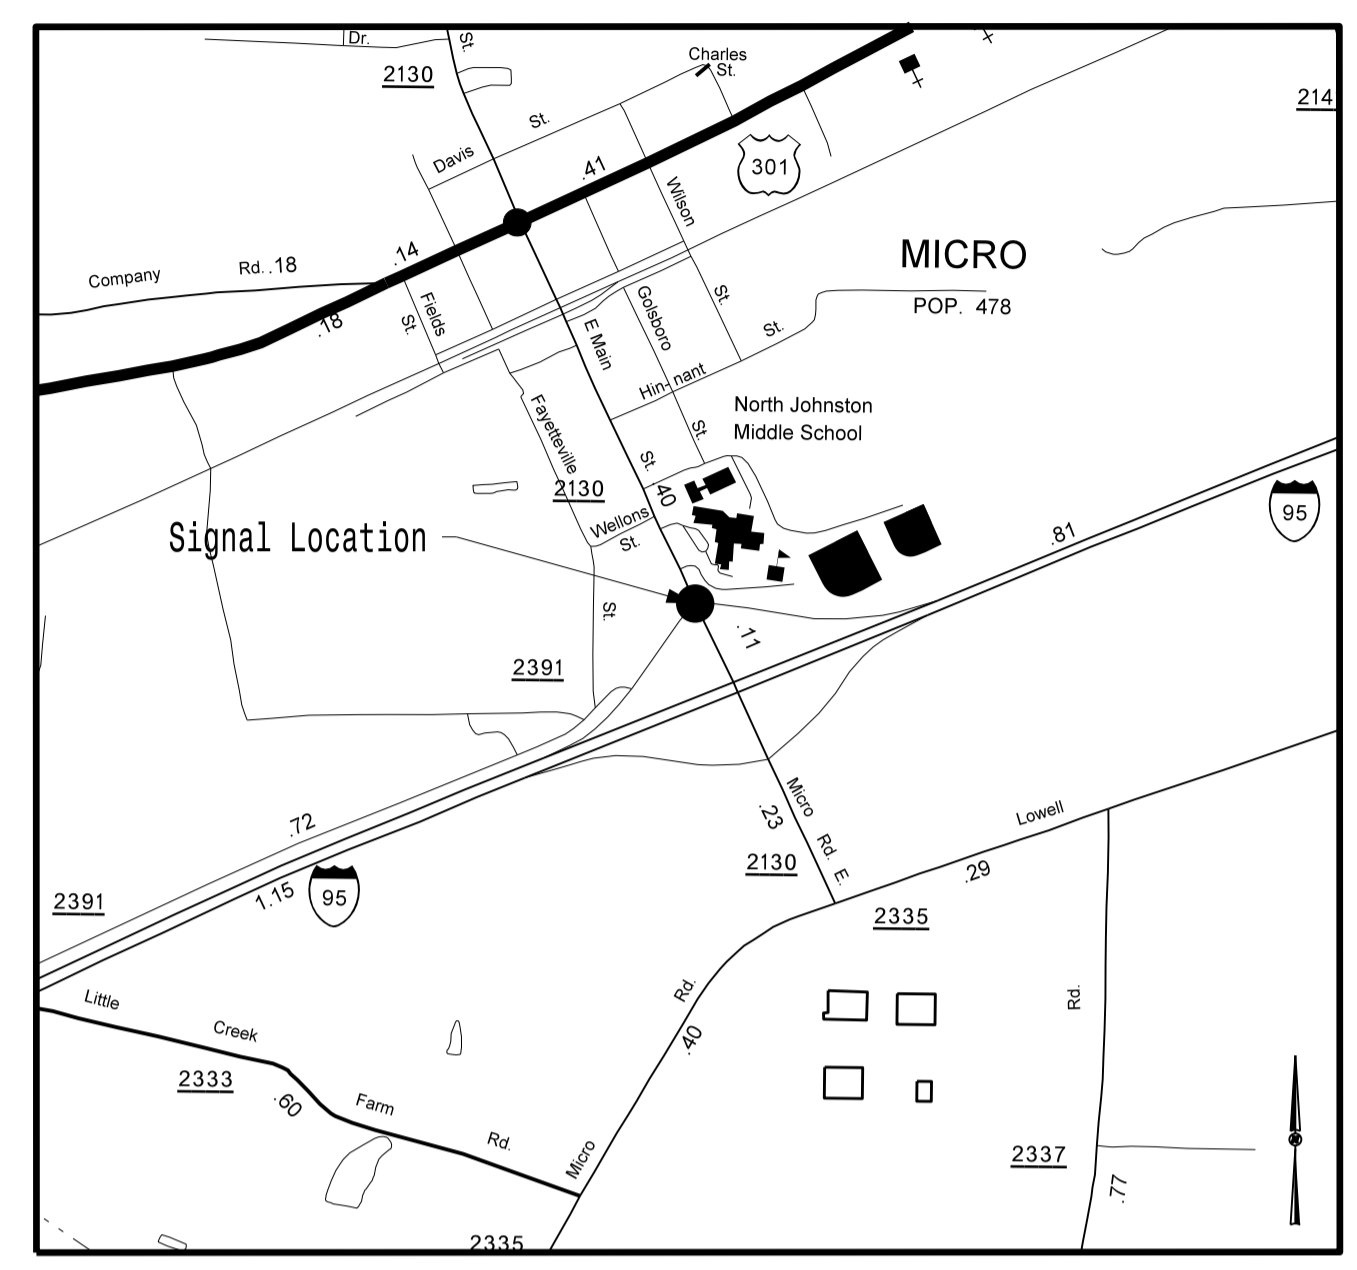

Refer to "Roadway Standard Drawings NCDOT" dated January 2012 and "Standard Specifications for Roads and Structures" dated January 2012.

<b>Index of Plans</b>		
<b>Sheet #</b>	<b>Sig. Inv. No.</b>	<b>Location/Description</b>
Sig. 1.0	-----	Title Sheet
Sig. 2.0-2.2	04-1375	SR 2130 (Micro Road)/(Main Street) at I-95 SB Off/On Ramps
Sig. 2.3	---N/A---	"Temporary Signal" Sign Design

**INTELLIGENT TRANSPORTATION AND SIGNALS UNIT**

Contacts:

Jason P. Galloway, PE - Eastern Region Signals Project Engineer  
John T. Rowe, Jr., PE - Signal Equipment Design Engineer

Prepared in the Office of:  
DIVISION OF HIGHWAYS  
TRANSPORTATION MOBILITY AND SAFETY  
DIVISION

750 N. Greenfield Parkway, Garner, NC 27529

8:1 MAY-2015 10:54  
S:\ITS&SOCI\ITS\_Signals\Signal\_Design\_Section\Eastern\_Region\Div-04\04-1375\041375T\_sig\_dsn\_20150505.dgn