

09/08/99

TIP PROJECT: I-3318BB

See Sheet 1A For Index of Sheets
See Sheet 1B For Conventional Symbols
See Sheet 1C-1 through 1C-2 For Survey Control Sheets





T.I.P. NO.	SHEET NO.
I-3318BB	UO-1

STATE OF NORTH CAROLINA DIVISION OF HIGHWAYS

UTILITIES BY OTHERS PLANS JOHNSTON COUNTY


LOCATION: BRIDGES 114 & 116 OVER THE LITTLE RIVER I-95

TYPE OF WORK: RELOCATE POWER LINES

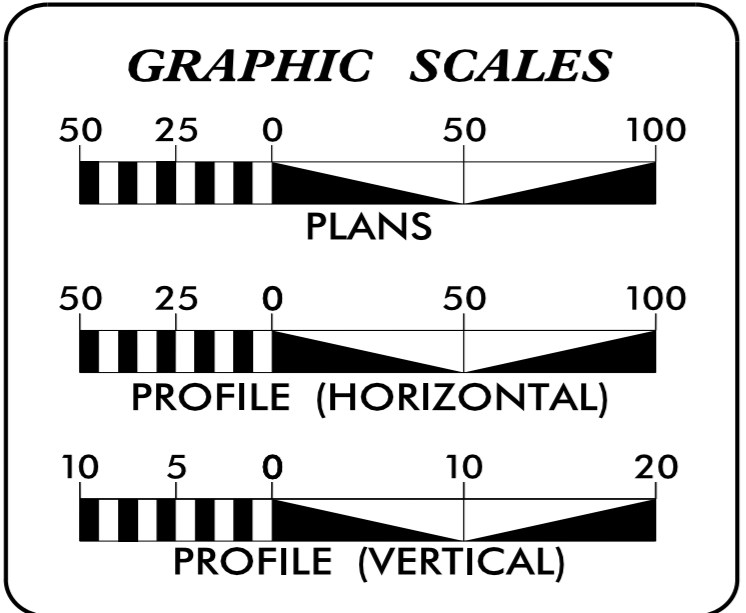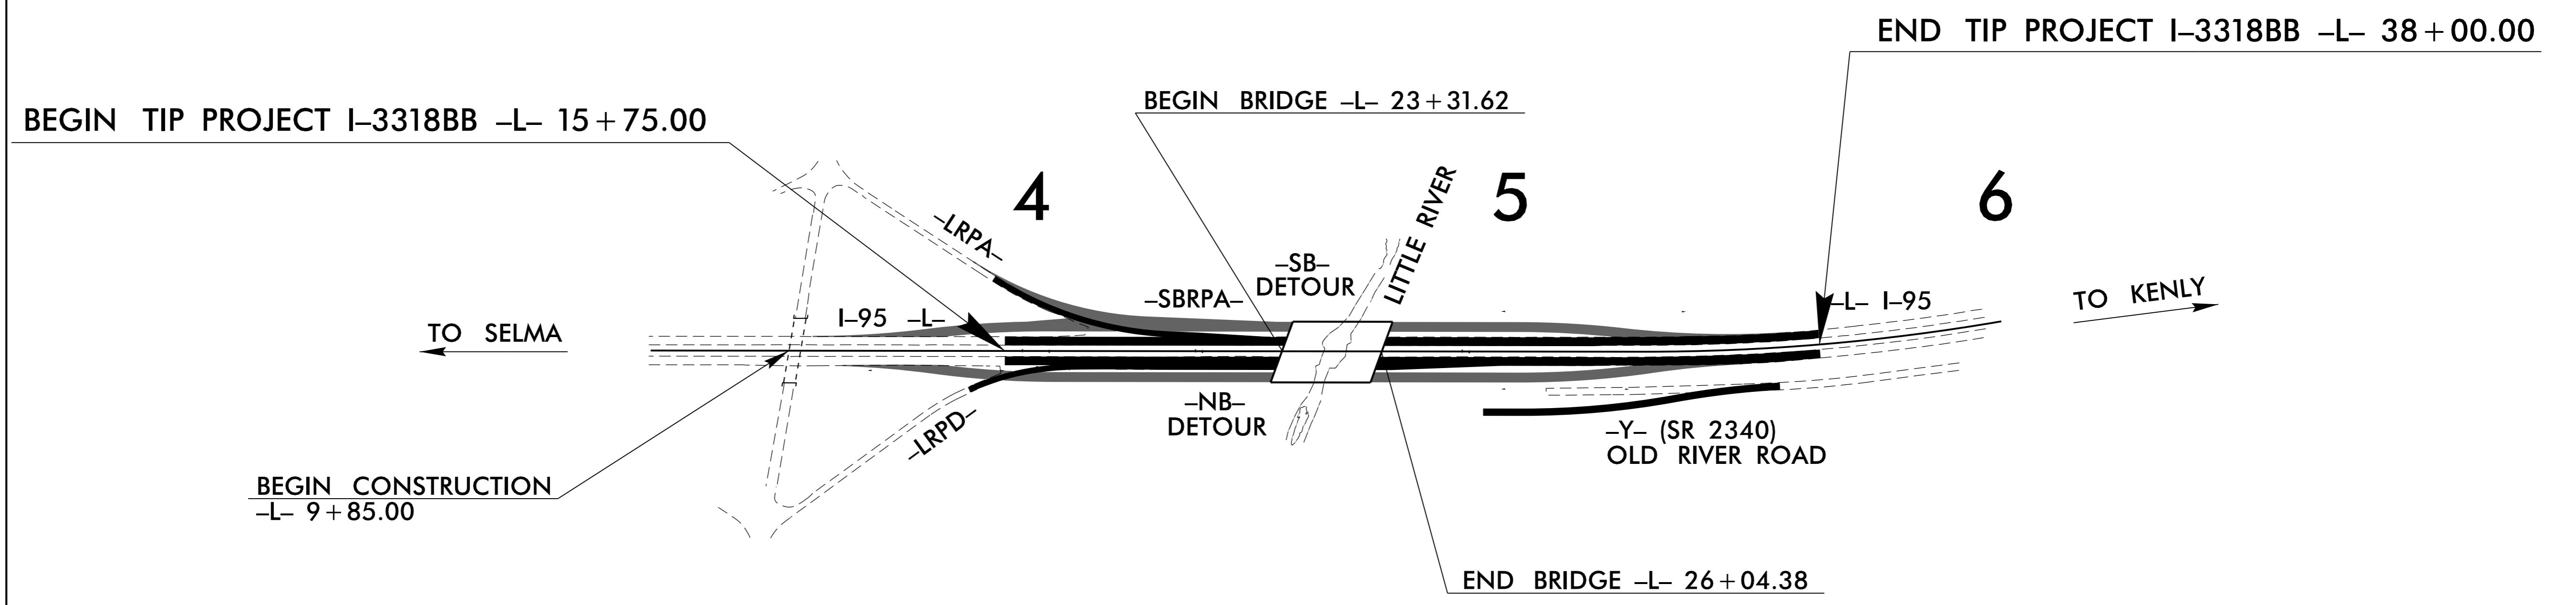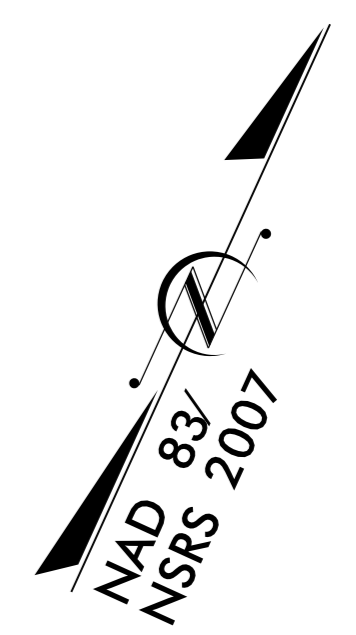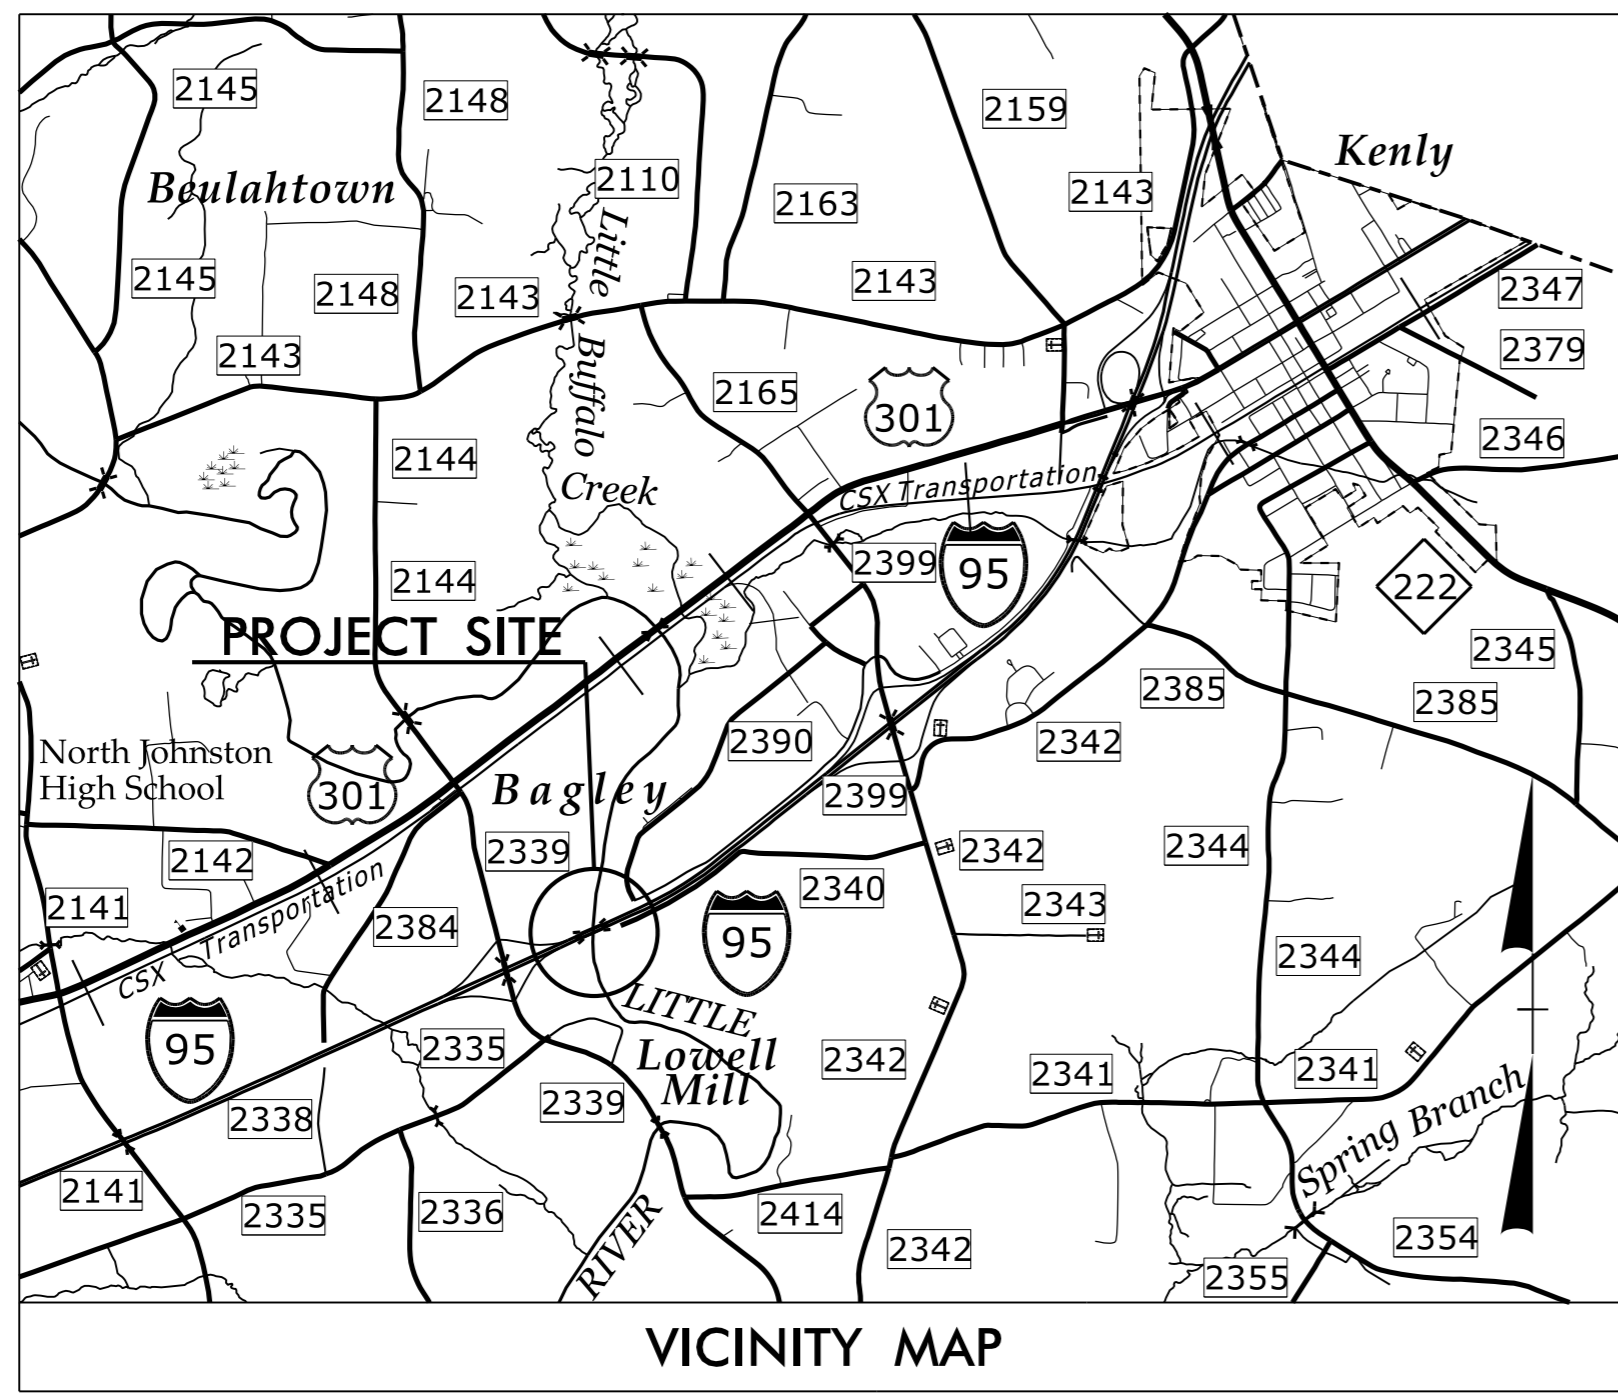

INDEX OF SHEETS	
SHEET NO.	DESCRIPTION
UO-1	TITLE SHEET
UO-2 THRU UO-4	UTILITIES BY OTHERS PLAN SHEETS

UTILITY OWNERS ON PROJECT
(A) DUKE ENERGY PROGRESS



PREPARED IN THE OFFICE OF:
**DIVISION OF HIGHWAYS
UTILITIES UNIT
UTILITIES ENGINEERING**

1555 MAIL SERVICES CENTER
RALEIGH, NC 27699-1555
PHONE (919) 707-6690
FAX (919) 250-4151

Roger Worthington, P.E. UTILITIES SECTION ENGINEER
Bo Hemphill, P.E. UTILITIES SQUAD LEADER PROJECT ENGINEER
Kelvin Martin UTILITIES PROJECT DESIGNER

23-JUL-2015 17:44
R:\Utilities\Engineering\UB0\Proj\I3318BB_Ut_Tsh_U01_psh.dgn
\$\$\$\$\$USERNAME\$\$\$\$\$