


NOTE:


FOR MAINTENANCE OF TRAFFIC, SEE TRAFFIC CONTROL PLANS.

FOR LOCATION AND PAY LIMITS OF THE ANCHORED PORTABLE CONCRETE BARRIER, SEE TRAFFIC CONTROL PLANS.

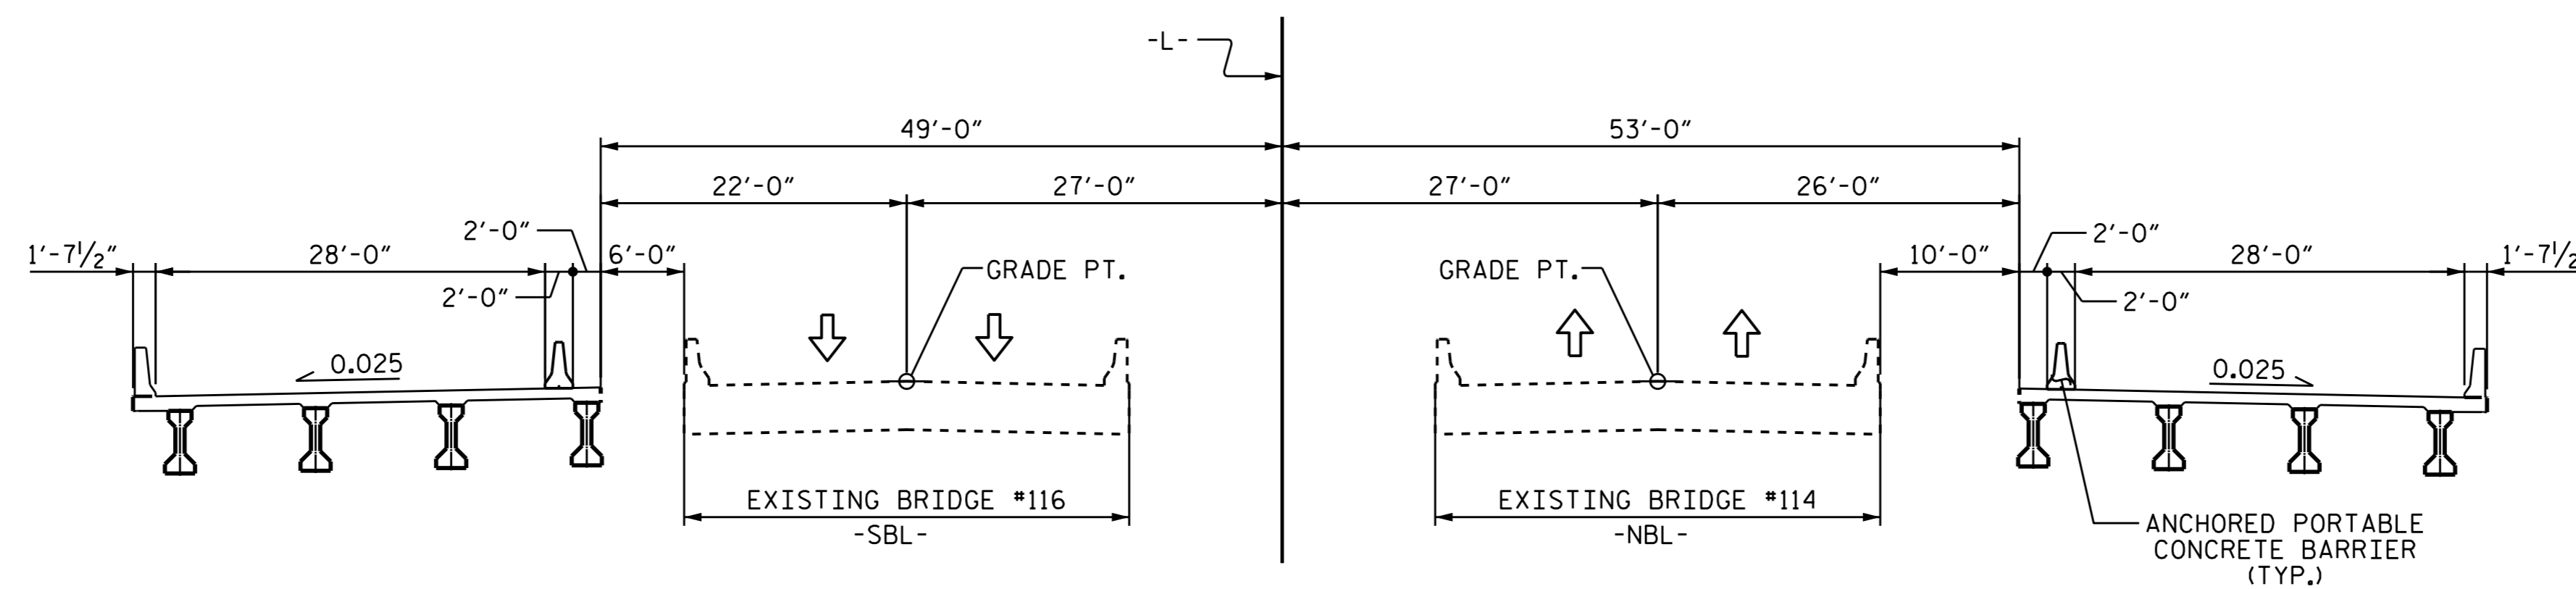


STAGE I

CONSTRUCT LEFT & RIGHT SIDE OF PROPOSED BRIDGE, 2 BAR METAL RAILS, AND MAINTAIN TRAFFIC ON EXISTING BRIDGES #116 & #114

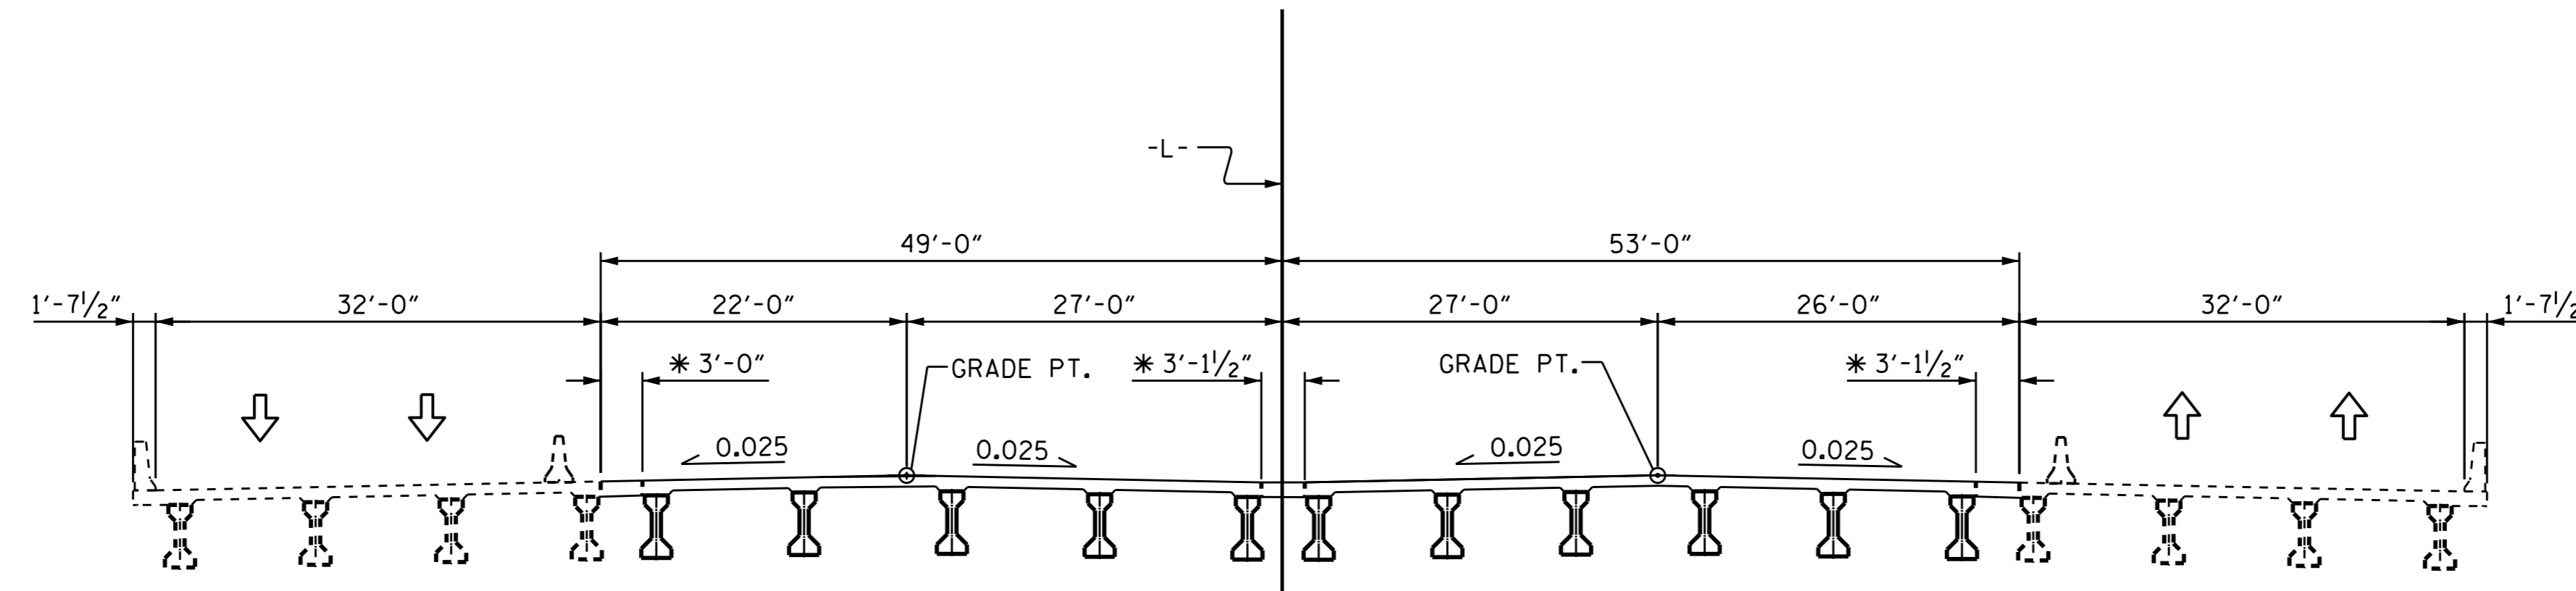


STAGE II

MOVE SOUTHBOUND & NORTHBOUND TRAFFIC ONTO STAGE I, REMOVE EXISTING BRIDGE #116 & BRIDGE #114, CONSTRUCT STAGE II.

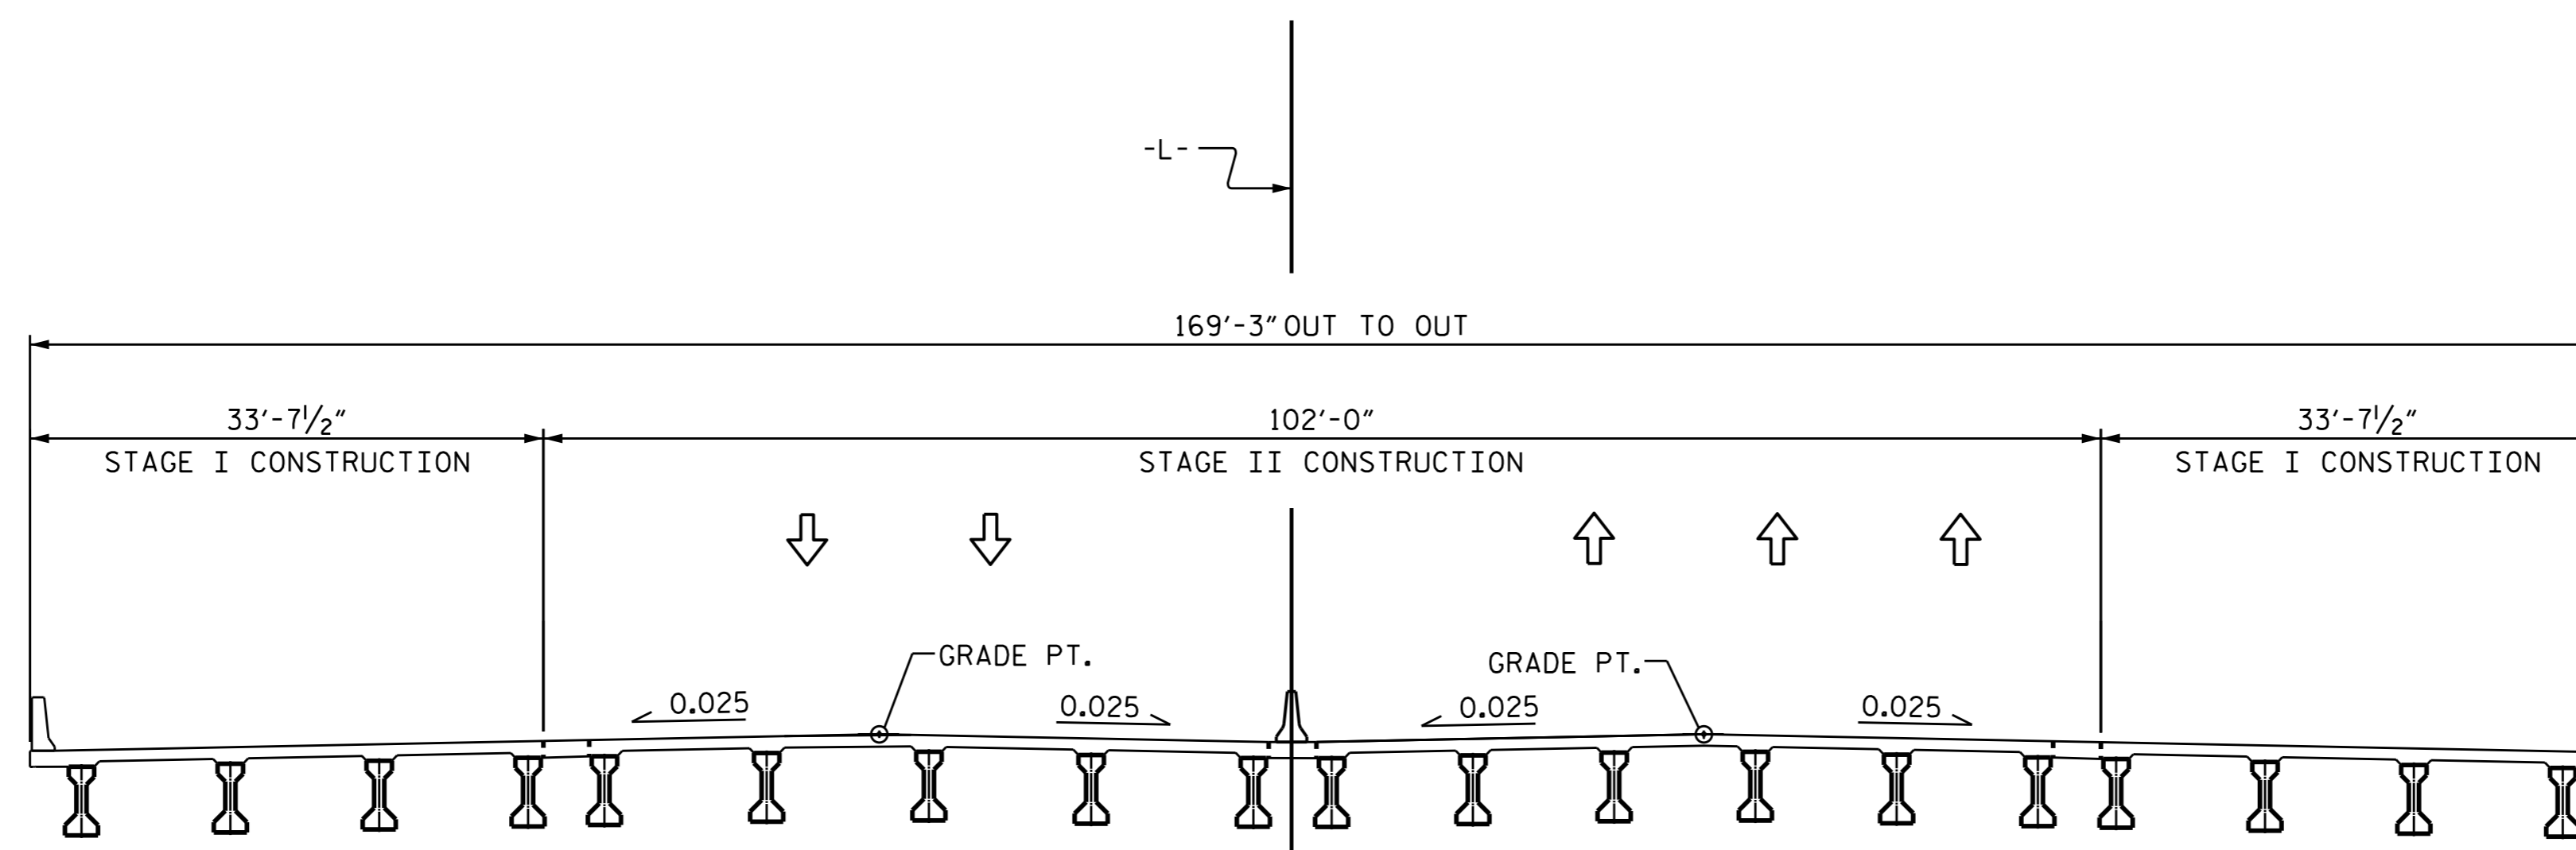

FINAL TYPICAL SECTION

REMOVE ANCHORED PORTABLE CONCRETE BARRIER AND SHIFT TRAFFIC TO FINAL PATTERN.

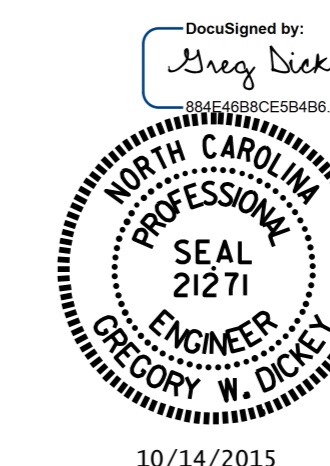

10/14/2015

PROJECT NO. I-3318BB
JOHNSTON COUNTY
 STATION: 24+68.00 -L-

STATE OF NORTH CAROLINA
 DEPARTMENT OF TRANSPORTATION
 RALEIGH
CONSTRUCTION SEQUENCE
 BRIDGE OVER LITTLE RIVER
 ON I-95 BETWEEN
 SR 2339 AND SR 2399

REVISIONS						SHEET NO.
NO.	BY:	DATE:	NO.	BY:	DATE:	S-6
1			3			TOTAL SHEETS
2			4			78

DRAWN BY : P.N.HOLDER DATE : 7/22/15
 CHECKED BY : D.A.GLADDEN DATE : 7/31/15