

**-Y1-**

**-Y3-**



BY217 ELEVATION = 35.00  
N 178397 E 2334571  
-Y3- STA. 10+00 860' S 77° 43' 12" W  
CM / IRON PIN (EMERSON ST.)

BEGIN GRADE STA. 14+86.75  
ELEV. = 34.38'

END GRADE STA. 15+36.67  
ELEV. = 34.59'

PI = 15+15.00  
EL = 34.55'  
VC = 40'  
K = 96

(+0.6018%      (+0.1846%)

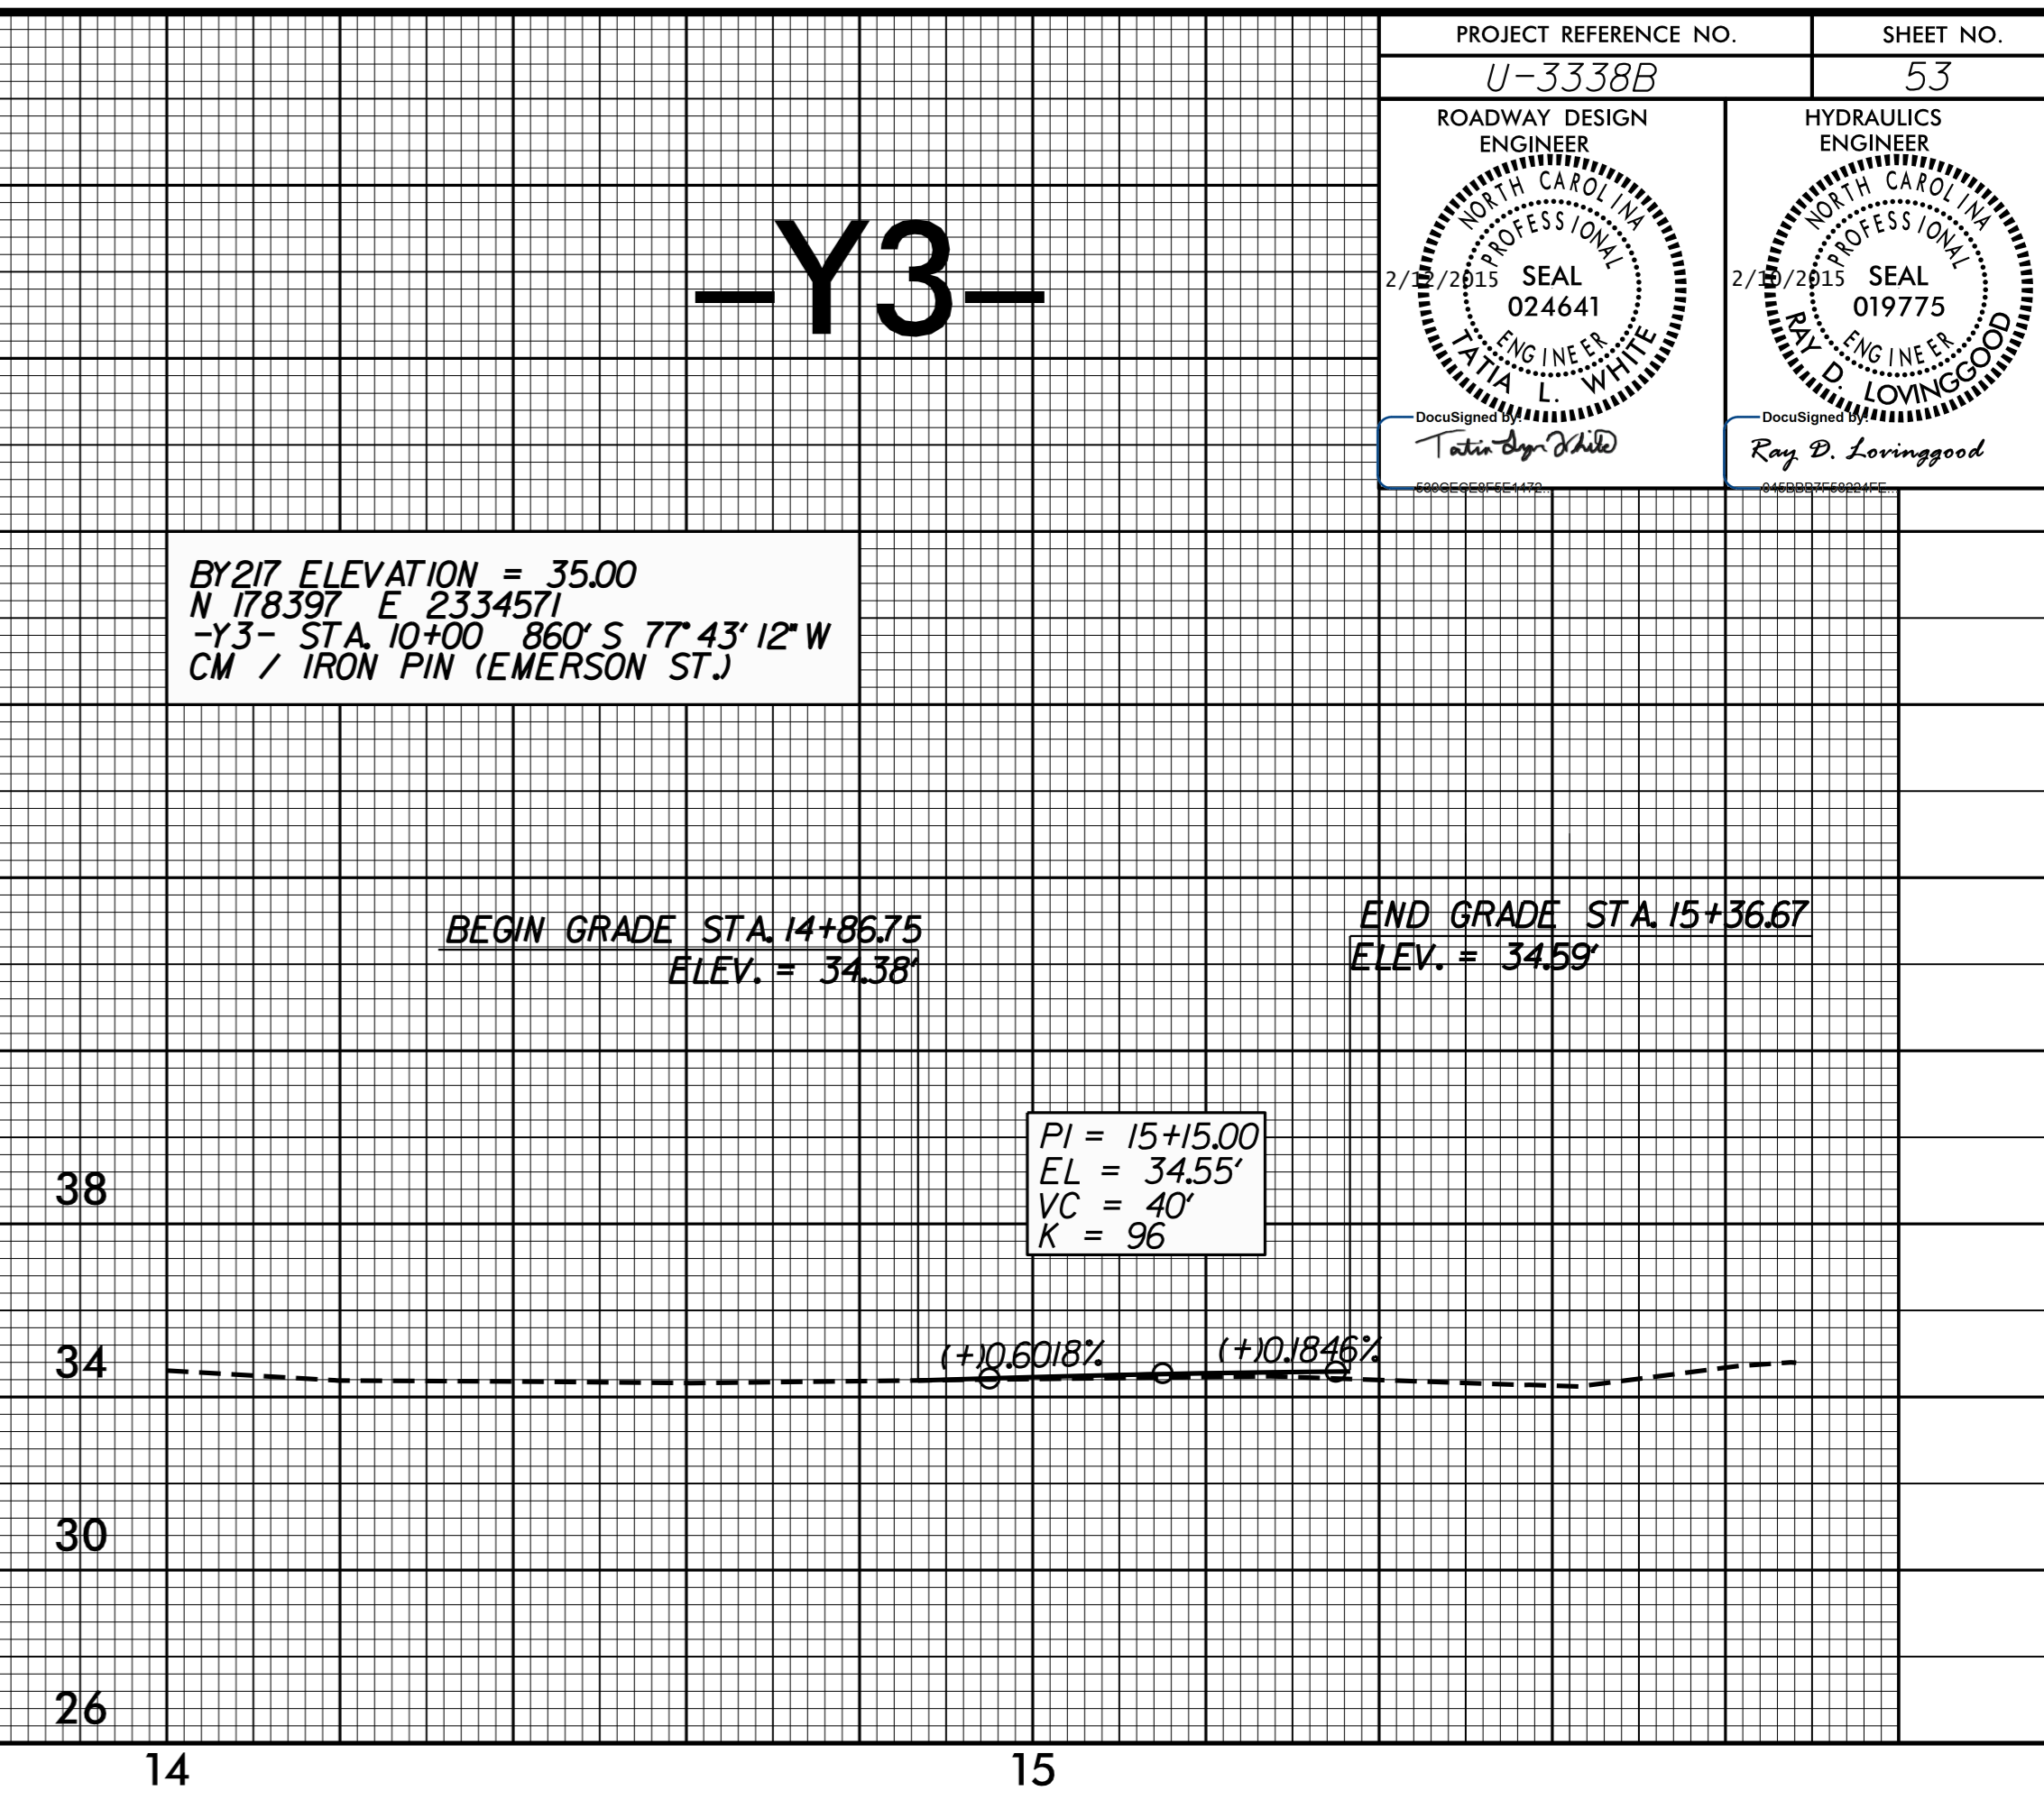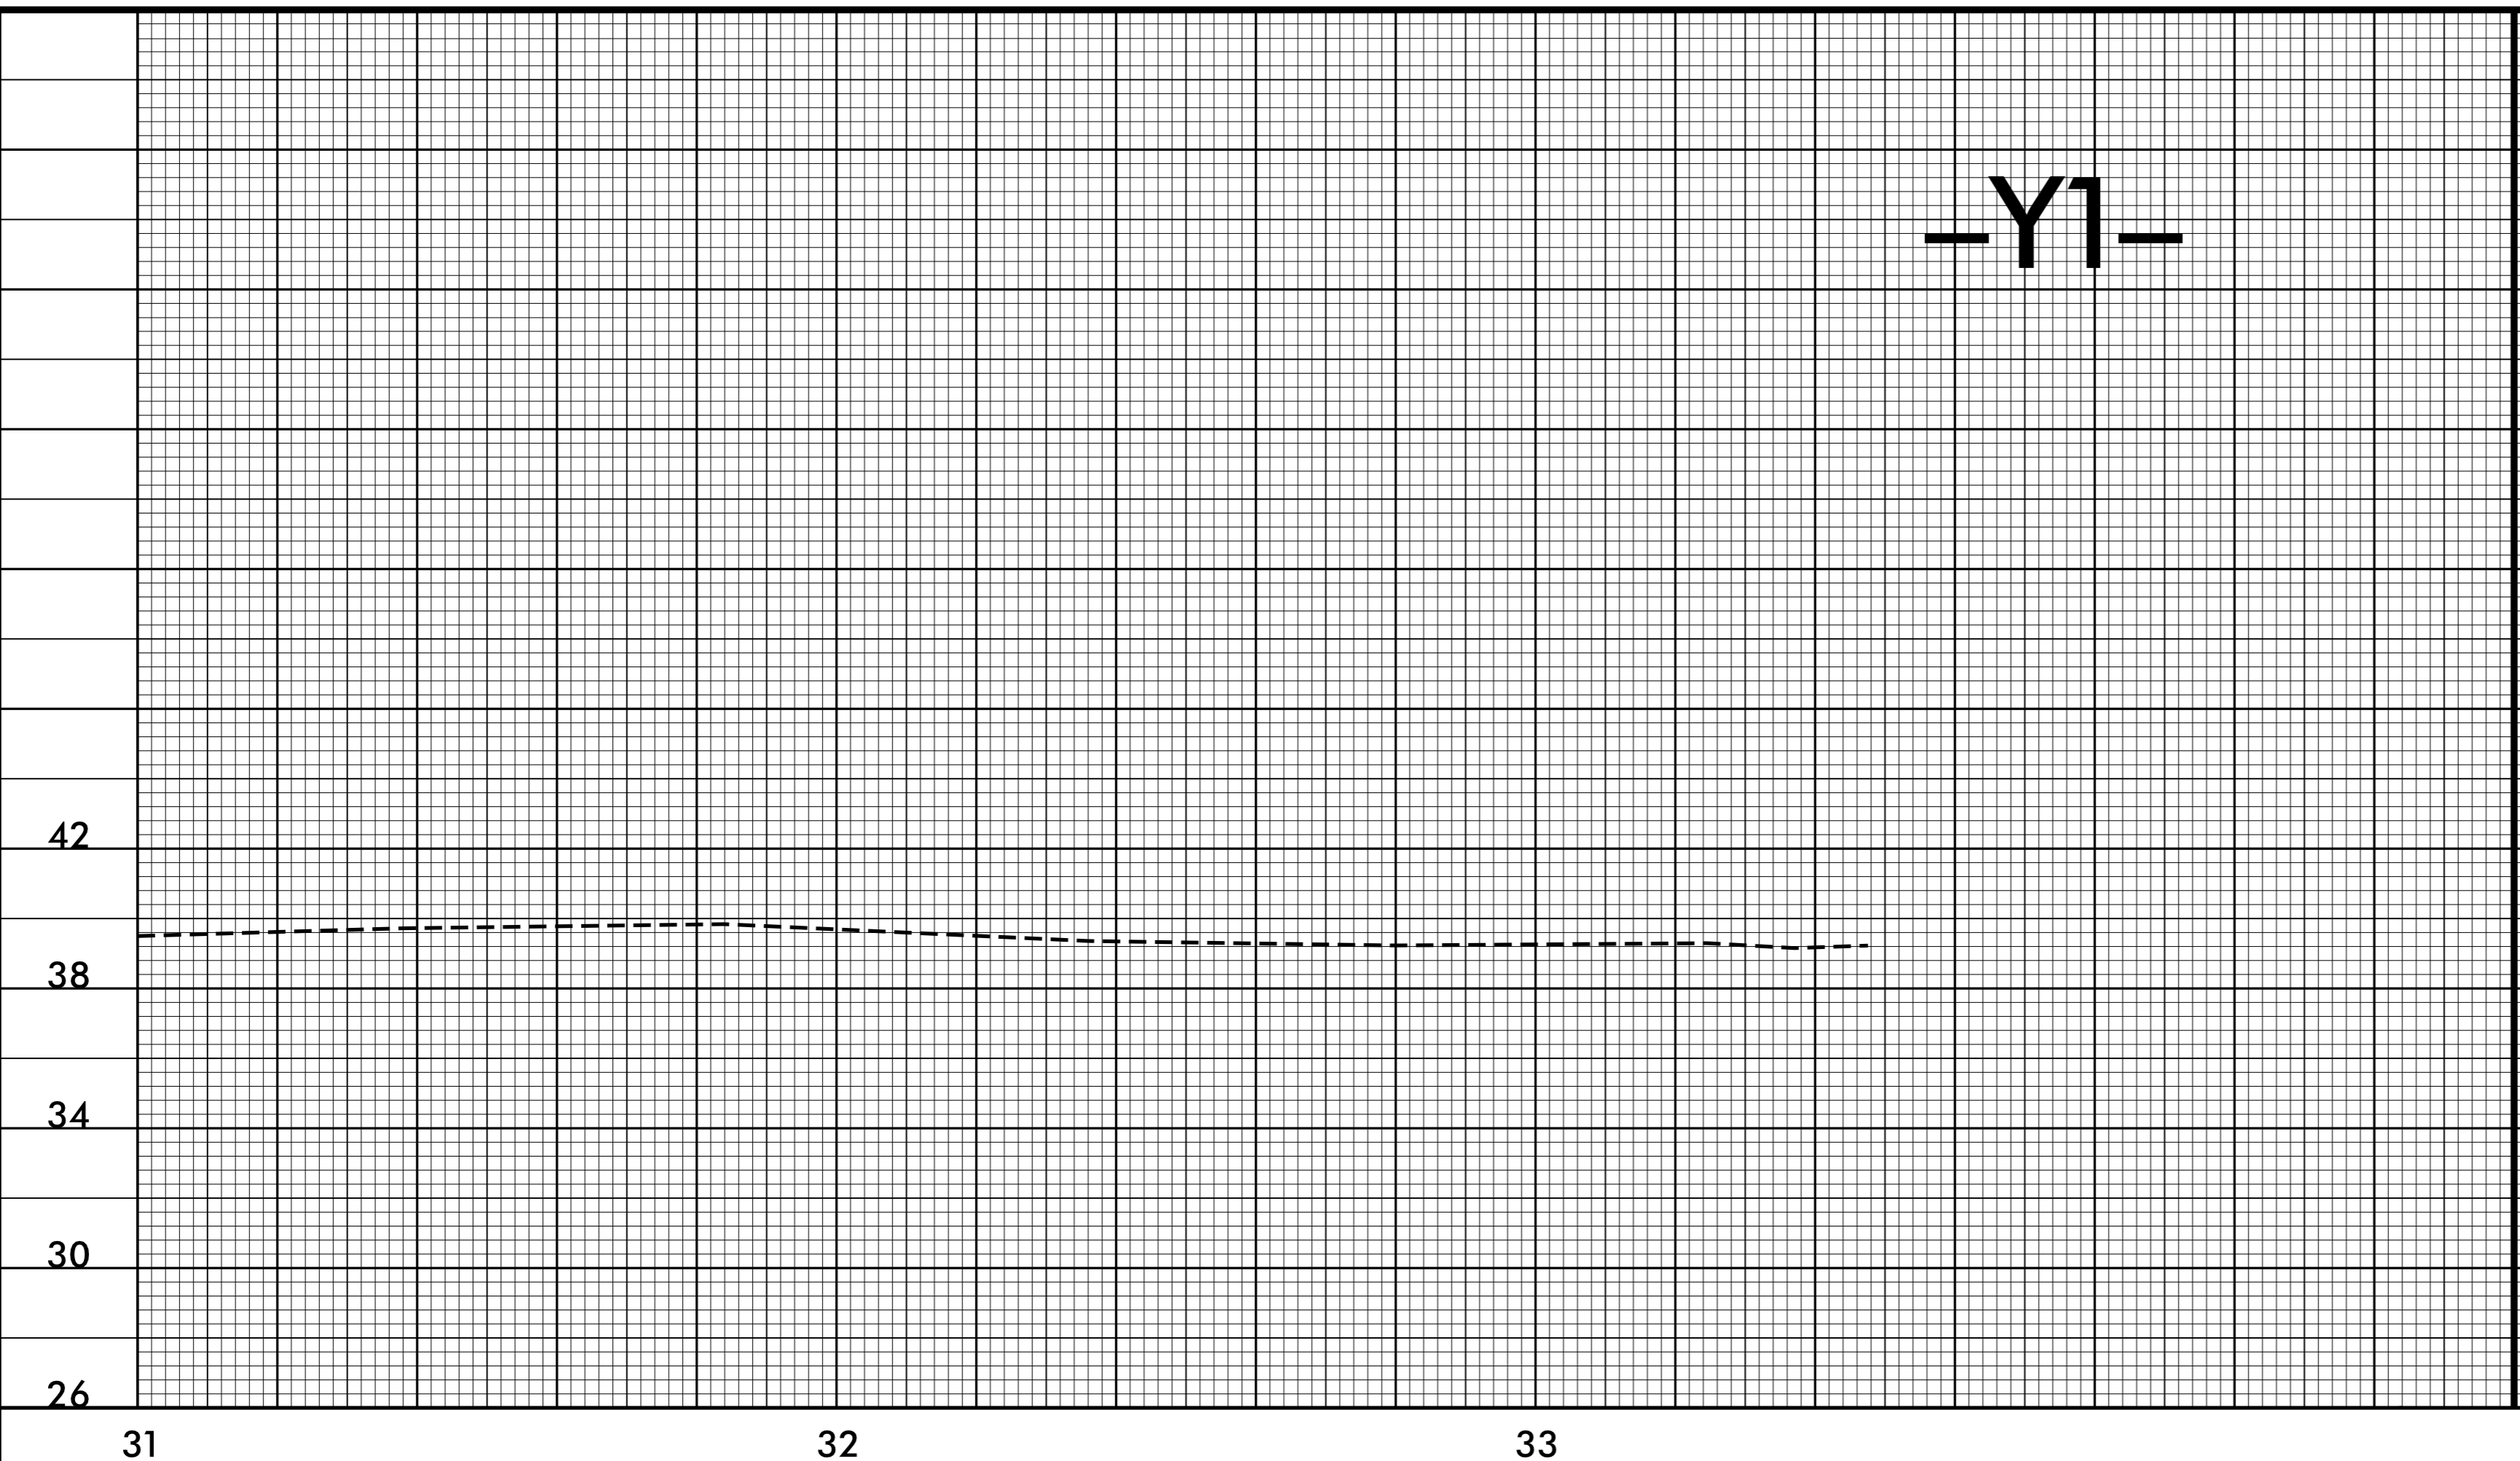

**-Y2-**

**-Y4-**

BY116 ELEVATION = 38.10  
N 178441 E 2337049  
-Y2- STA. 16+58 330' N 82° 42' 33" E  
CM / EIP (GREENWAY AVE.)

BEGIN GRADE STA. 10+51.69  
ELEV. = 36.88'

END GRADE STA. 12+57.47  
ELEV. = 36.97'

BEGIN GRADE STA. 10+51.50  
ELEV. = 37.80'

END GRADE STA. 11+01.51  
ELEV. = 36.97'

PI = 11+60.00  
EL = 37.49'  
VC = 50'  
K = 46

PI = 10+76.50  
EL = 37.05'  
VC = 50'  
K = 19

(+0.5632%      (+0.5335%)



(-1.18372%

(-13.0000%      (-10.3199%)

BEGIN SPECIAL CUT DITCH LT.  
STA. 11+07.47 EL = 35.30

END SPECIAL CUT DITCH LT.  
STA. 12+00.00 EL = 33.60

LEFT DITCH -----

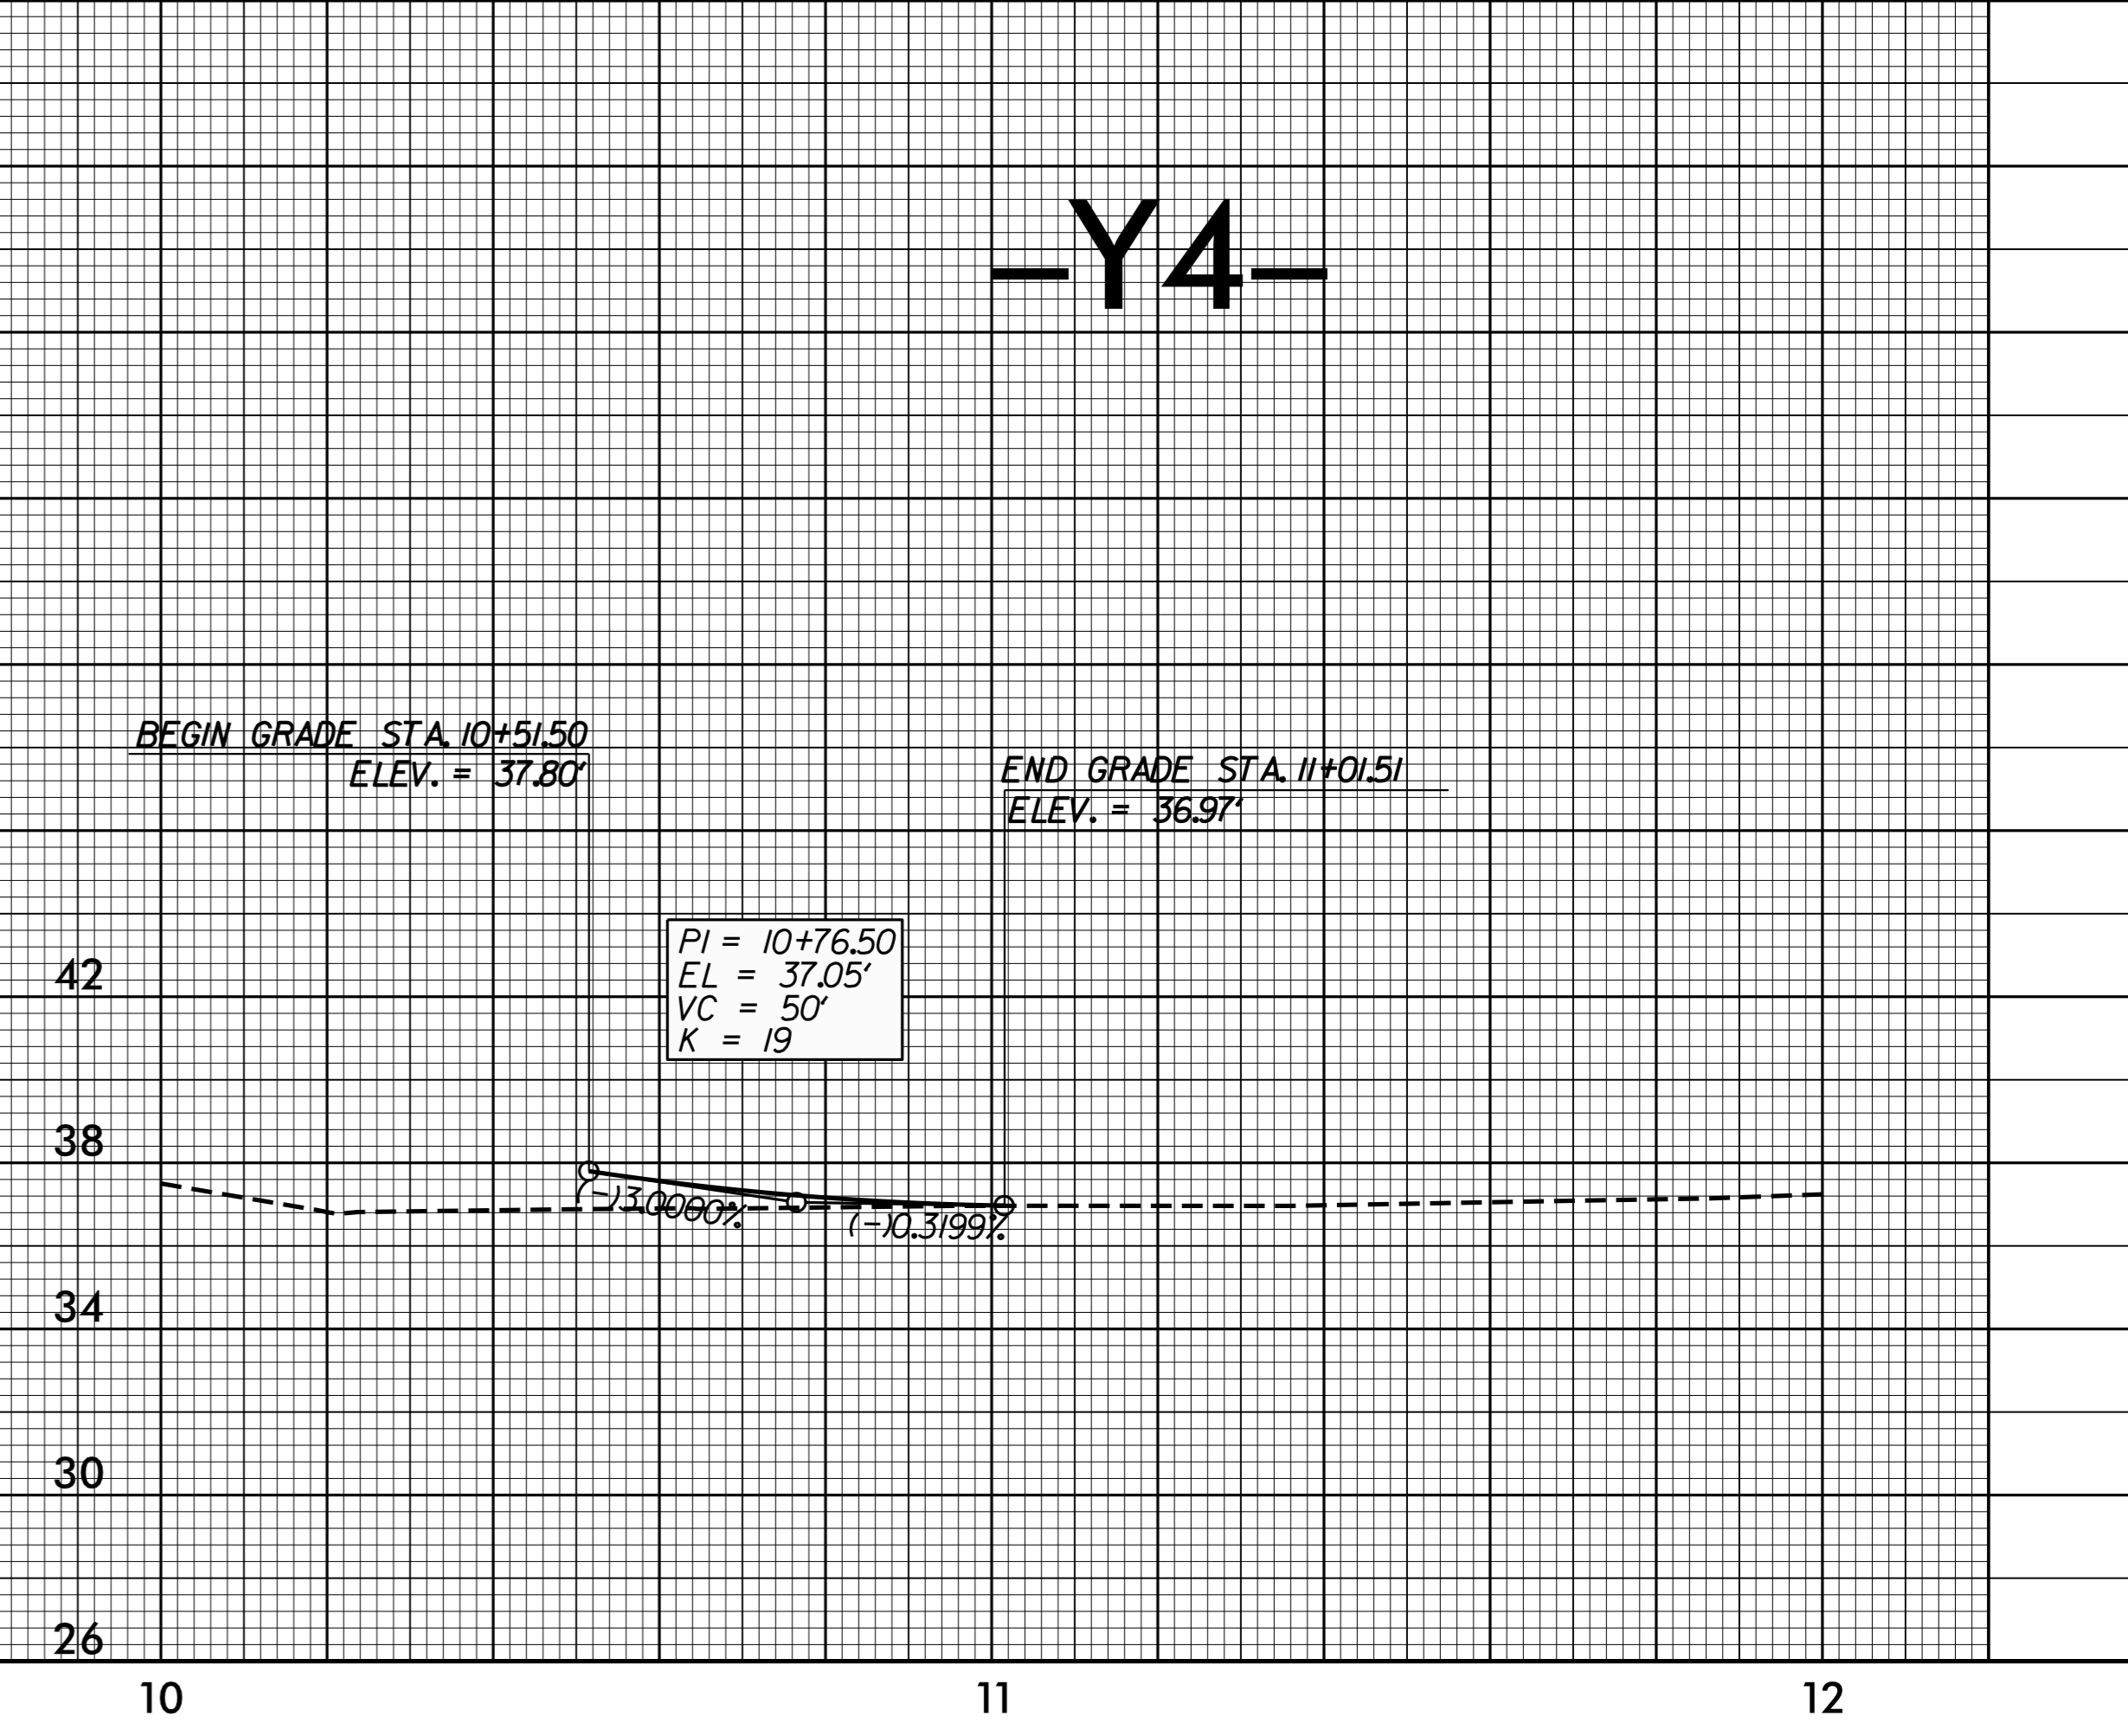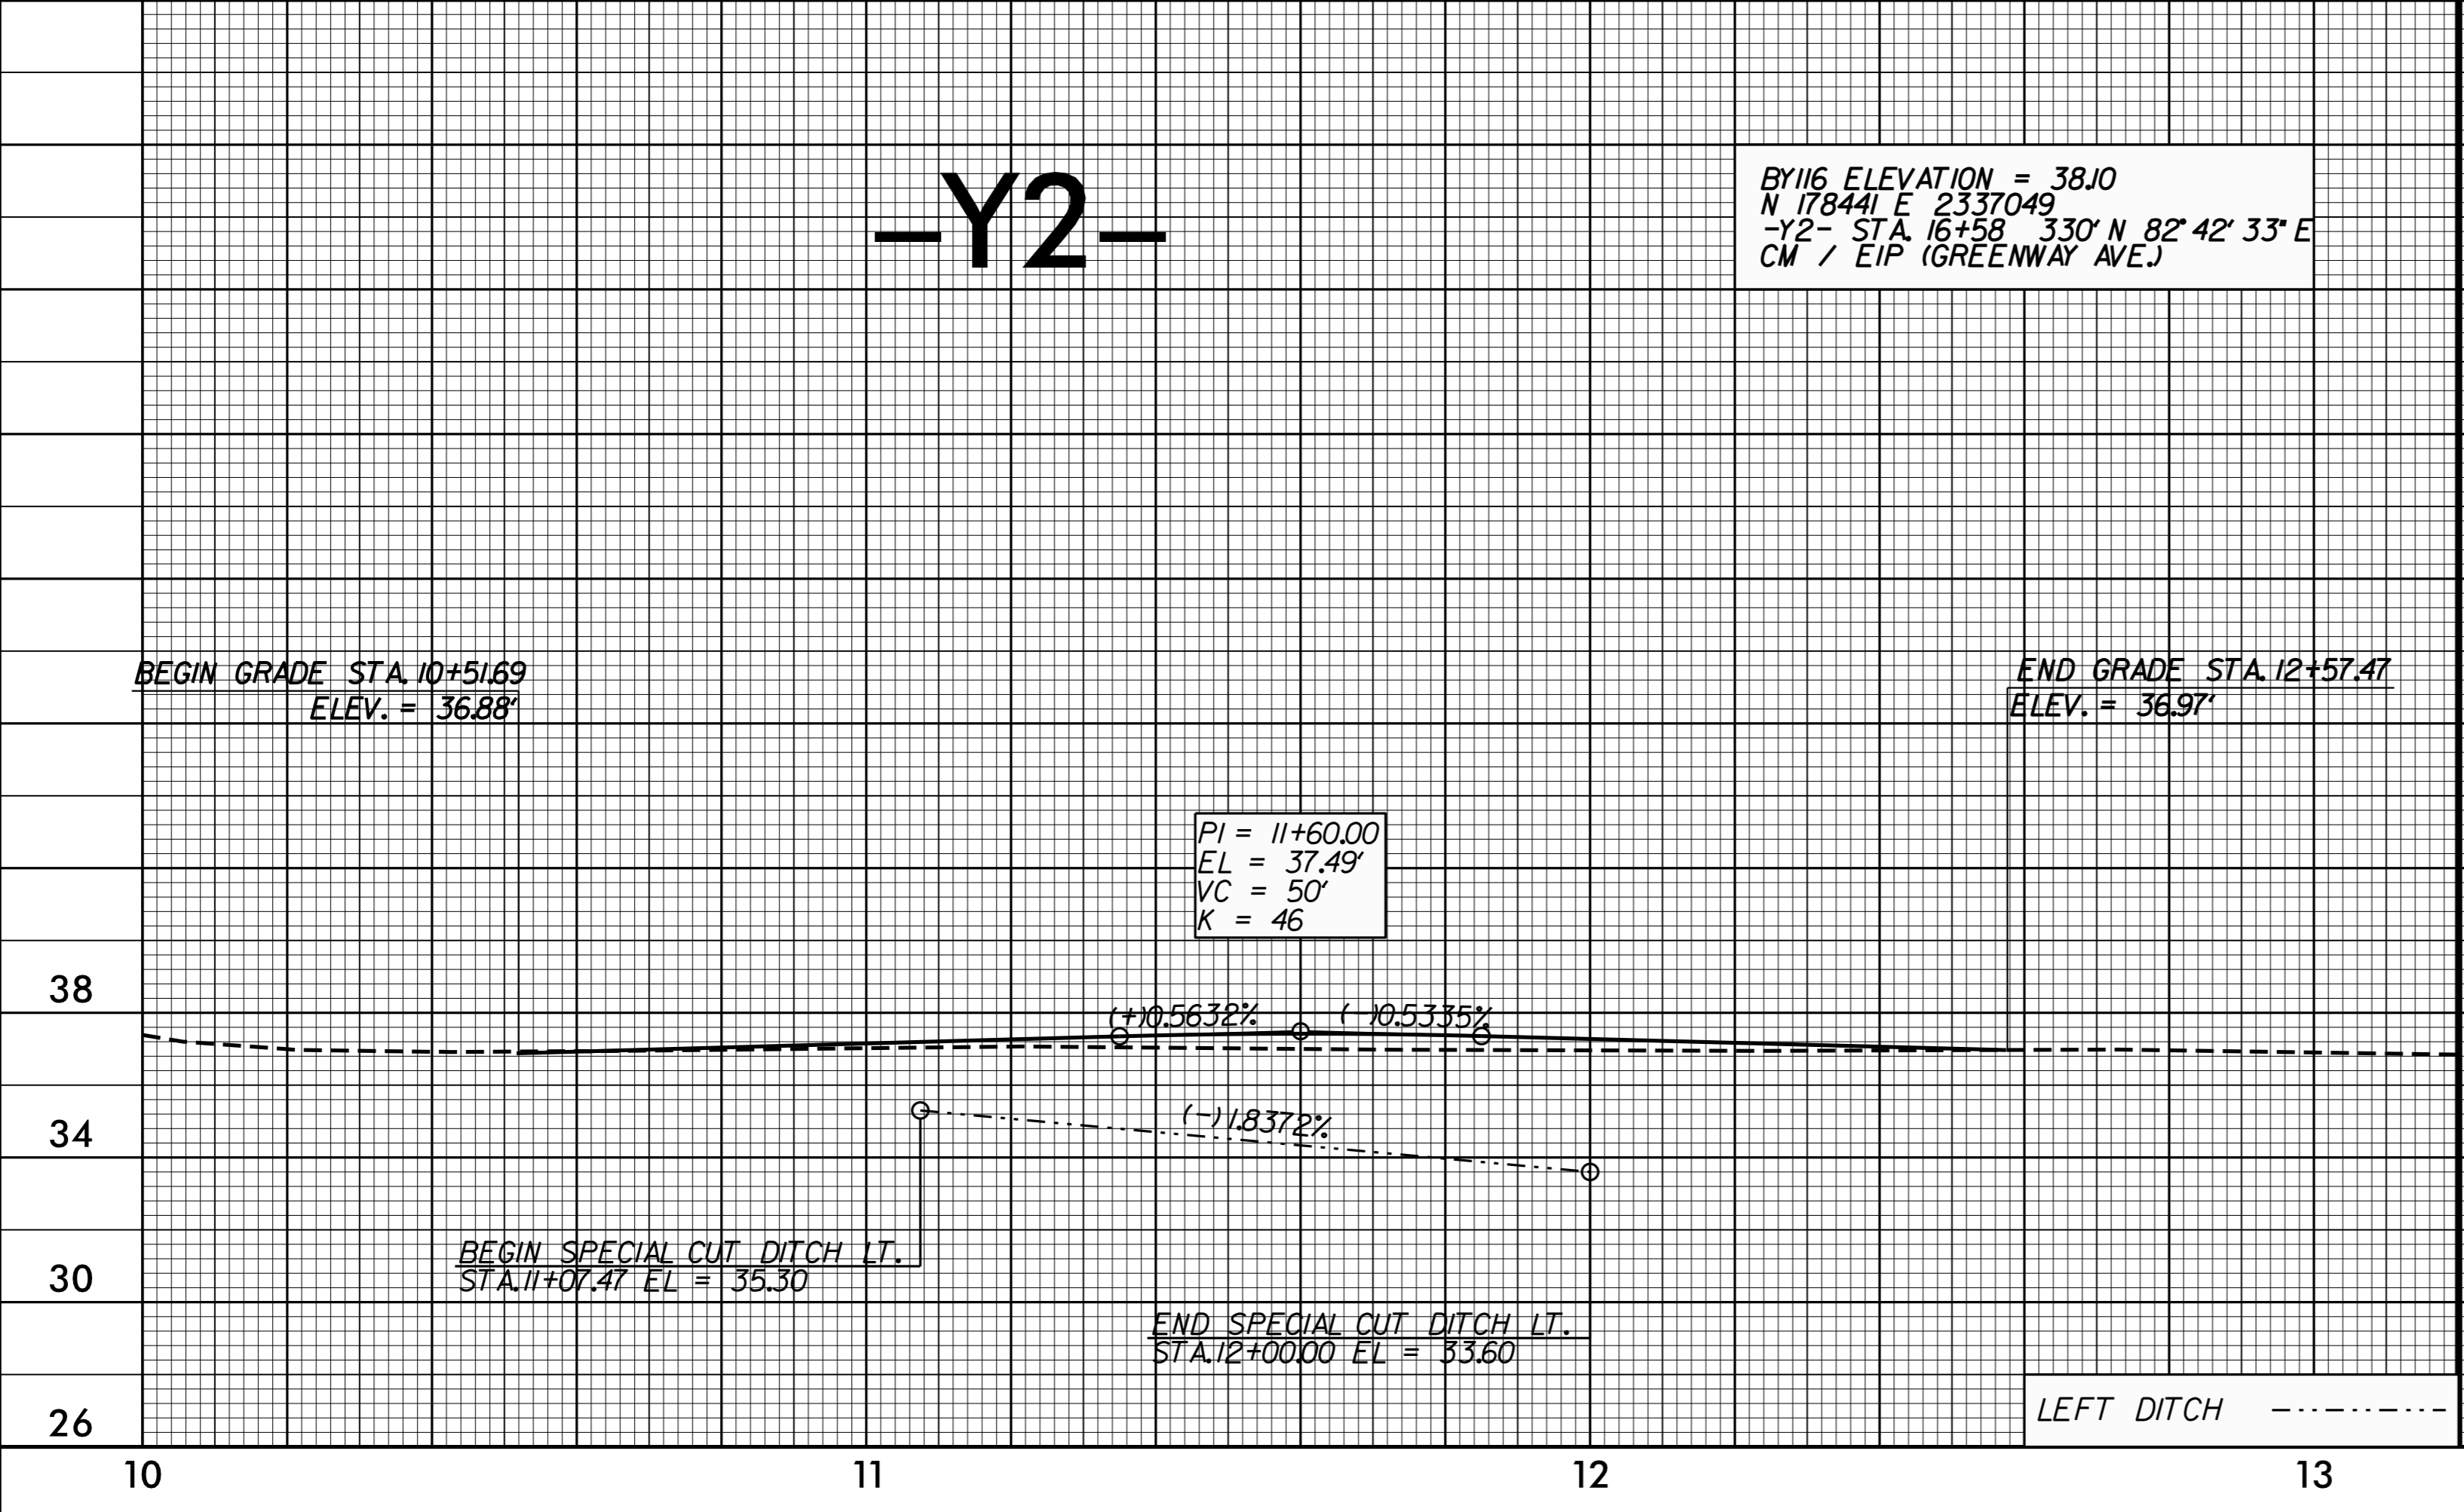

5/28/99  
13-JAN-2015 14:16 \\s3338b\_rdu.pfl.dgn