

-Y5-


BY 419 ELEVATION = 39.02
N 179916 E 2335116
-Y5- STA. 10+00 O' LT.
CM / REBAR (CINAMA DR.)

BEGIN GRADE STA. 8+85.00
ELEV. = 40.31'

PI = 9+65.00
EL = 40.93'
VC = 160'
K = 134

PI = 11+60.00
EL = 40.11'
VC = 170'
K = 875

PI = 12+95.00
EL = 39.28'
VC = 100'
K = 74

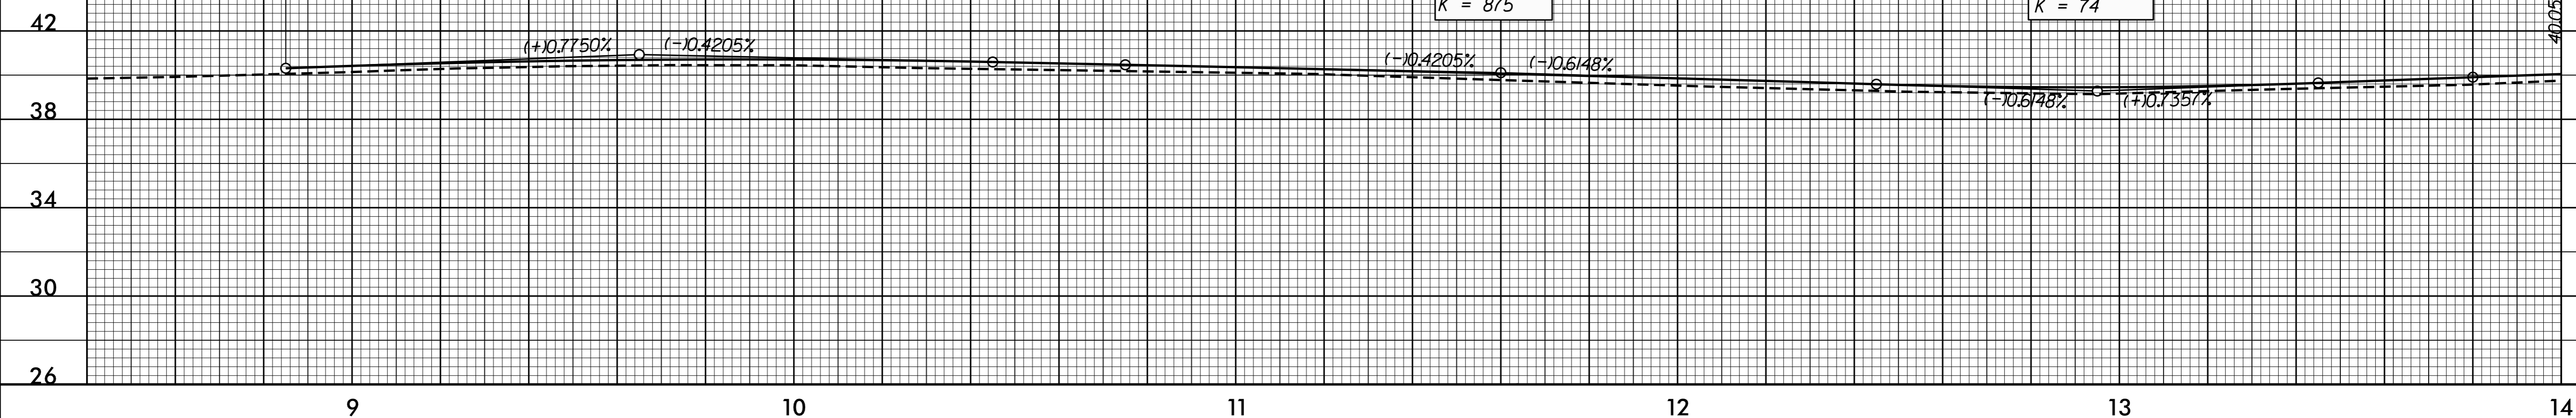


-Y5-

END GRADE STA. 15+54.55
ELEV. = 40.55'

PI = 14+35.00
EL = 40.31'
VC = 110'
K = 298

PI = 15+25.00
EL = 40.64'
VC = 55'
K = 74

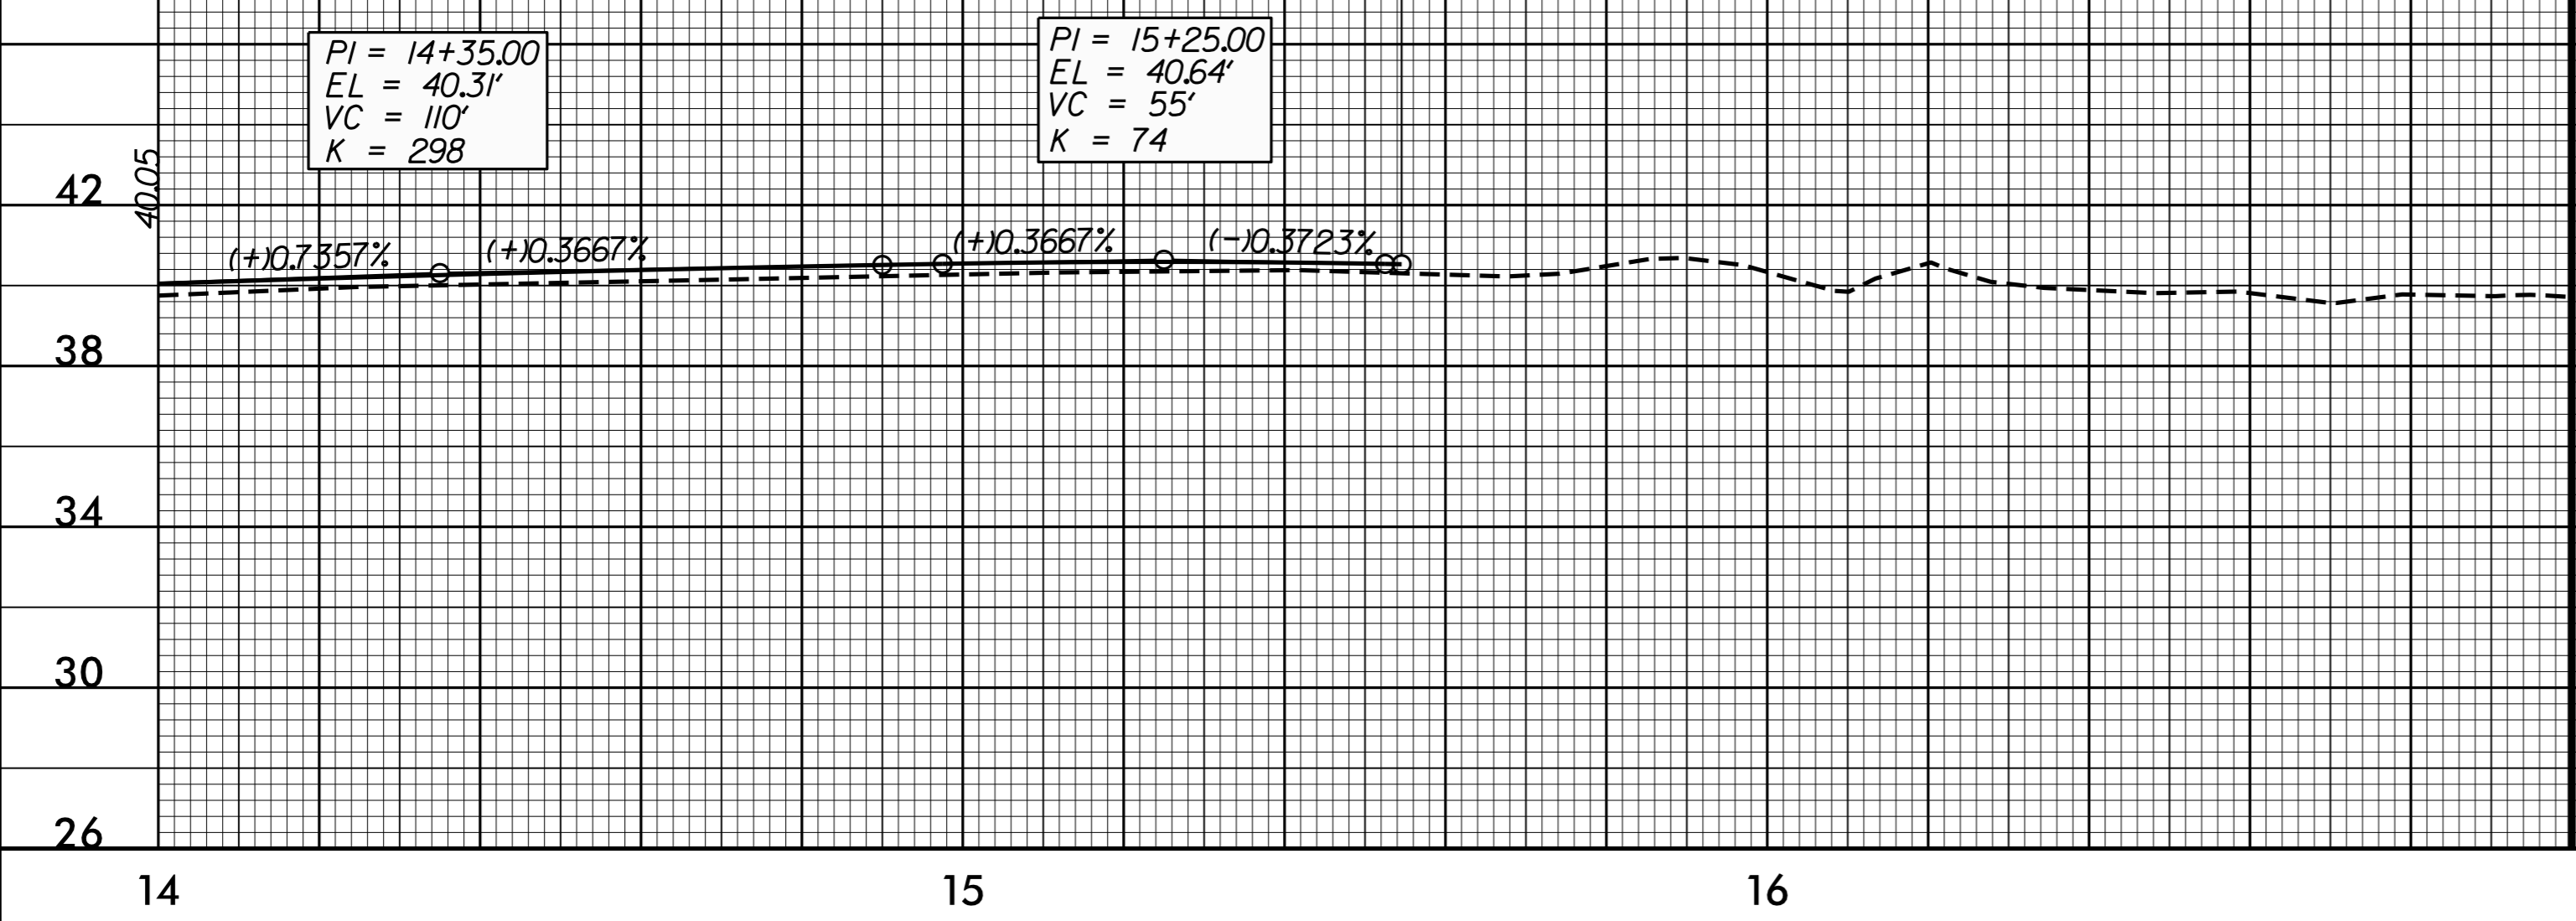

-Y6-

BEGIN GRADE STA. 5+90.00
ELEV. = 40.00'

