
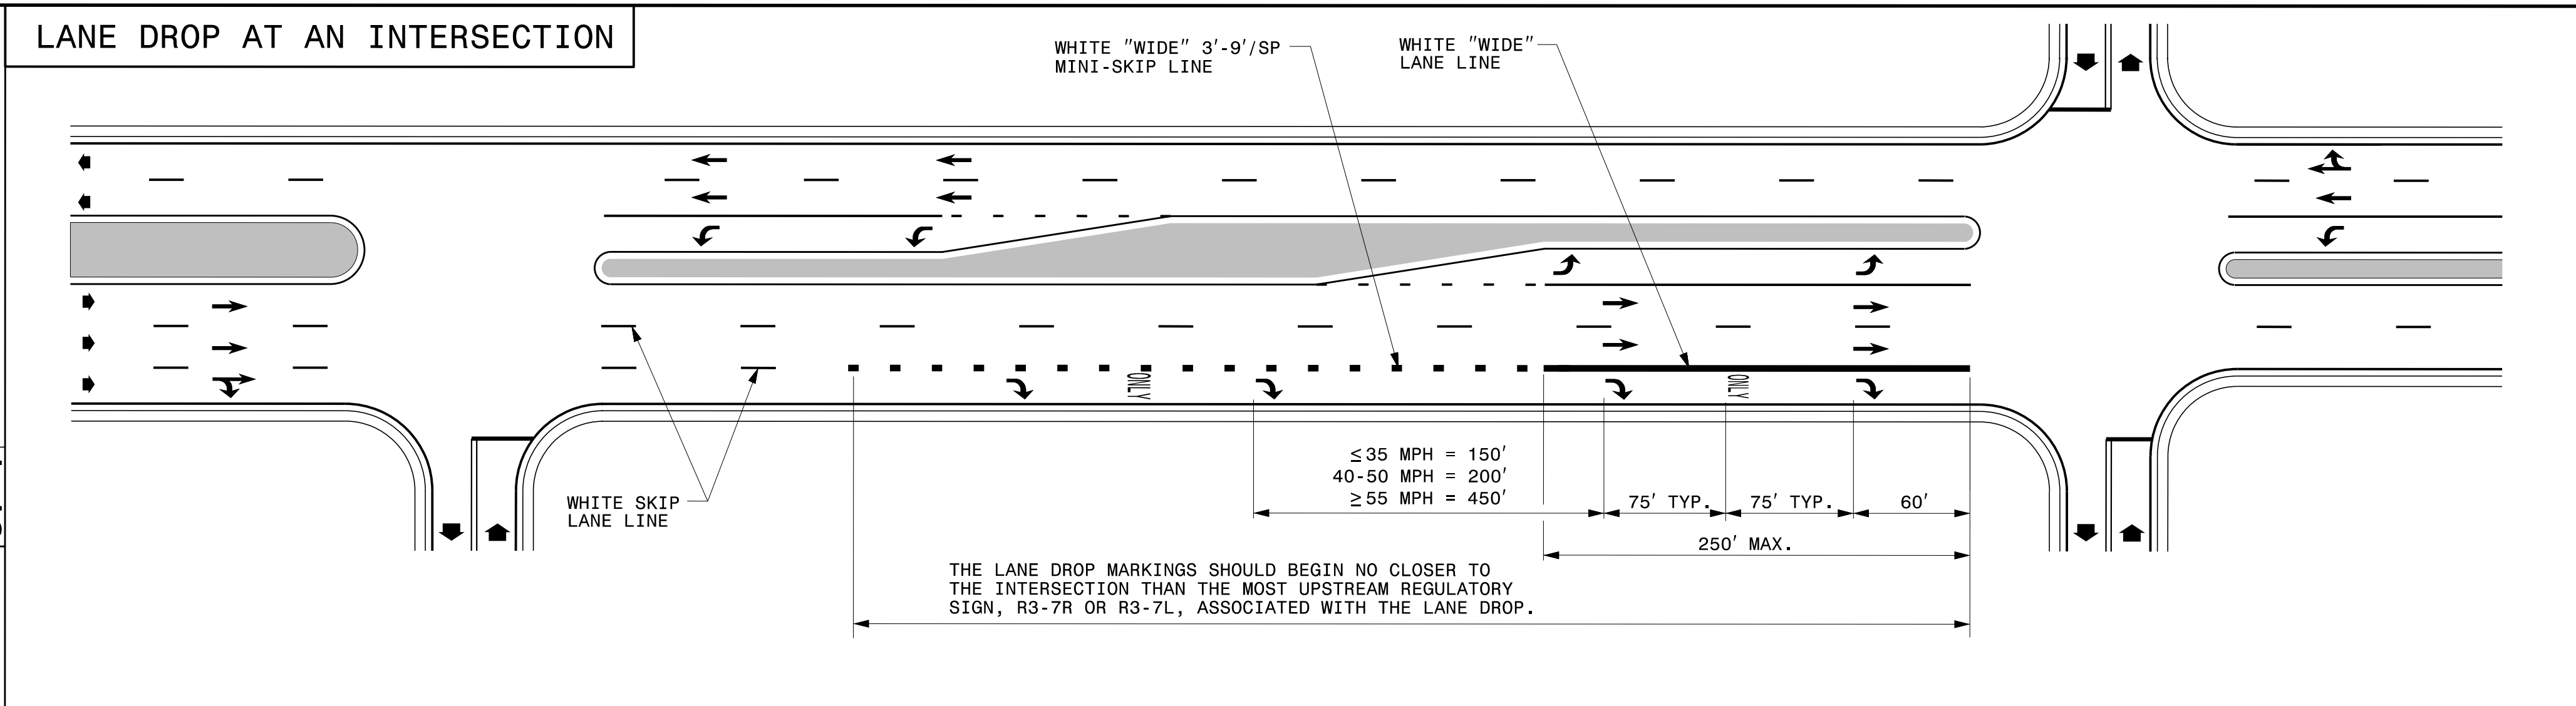


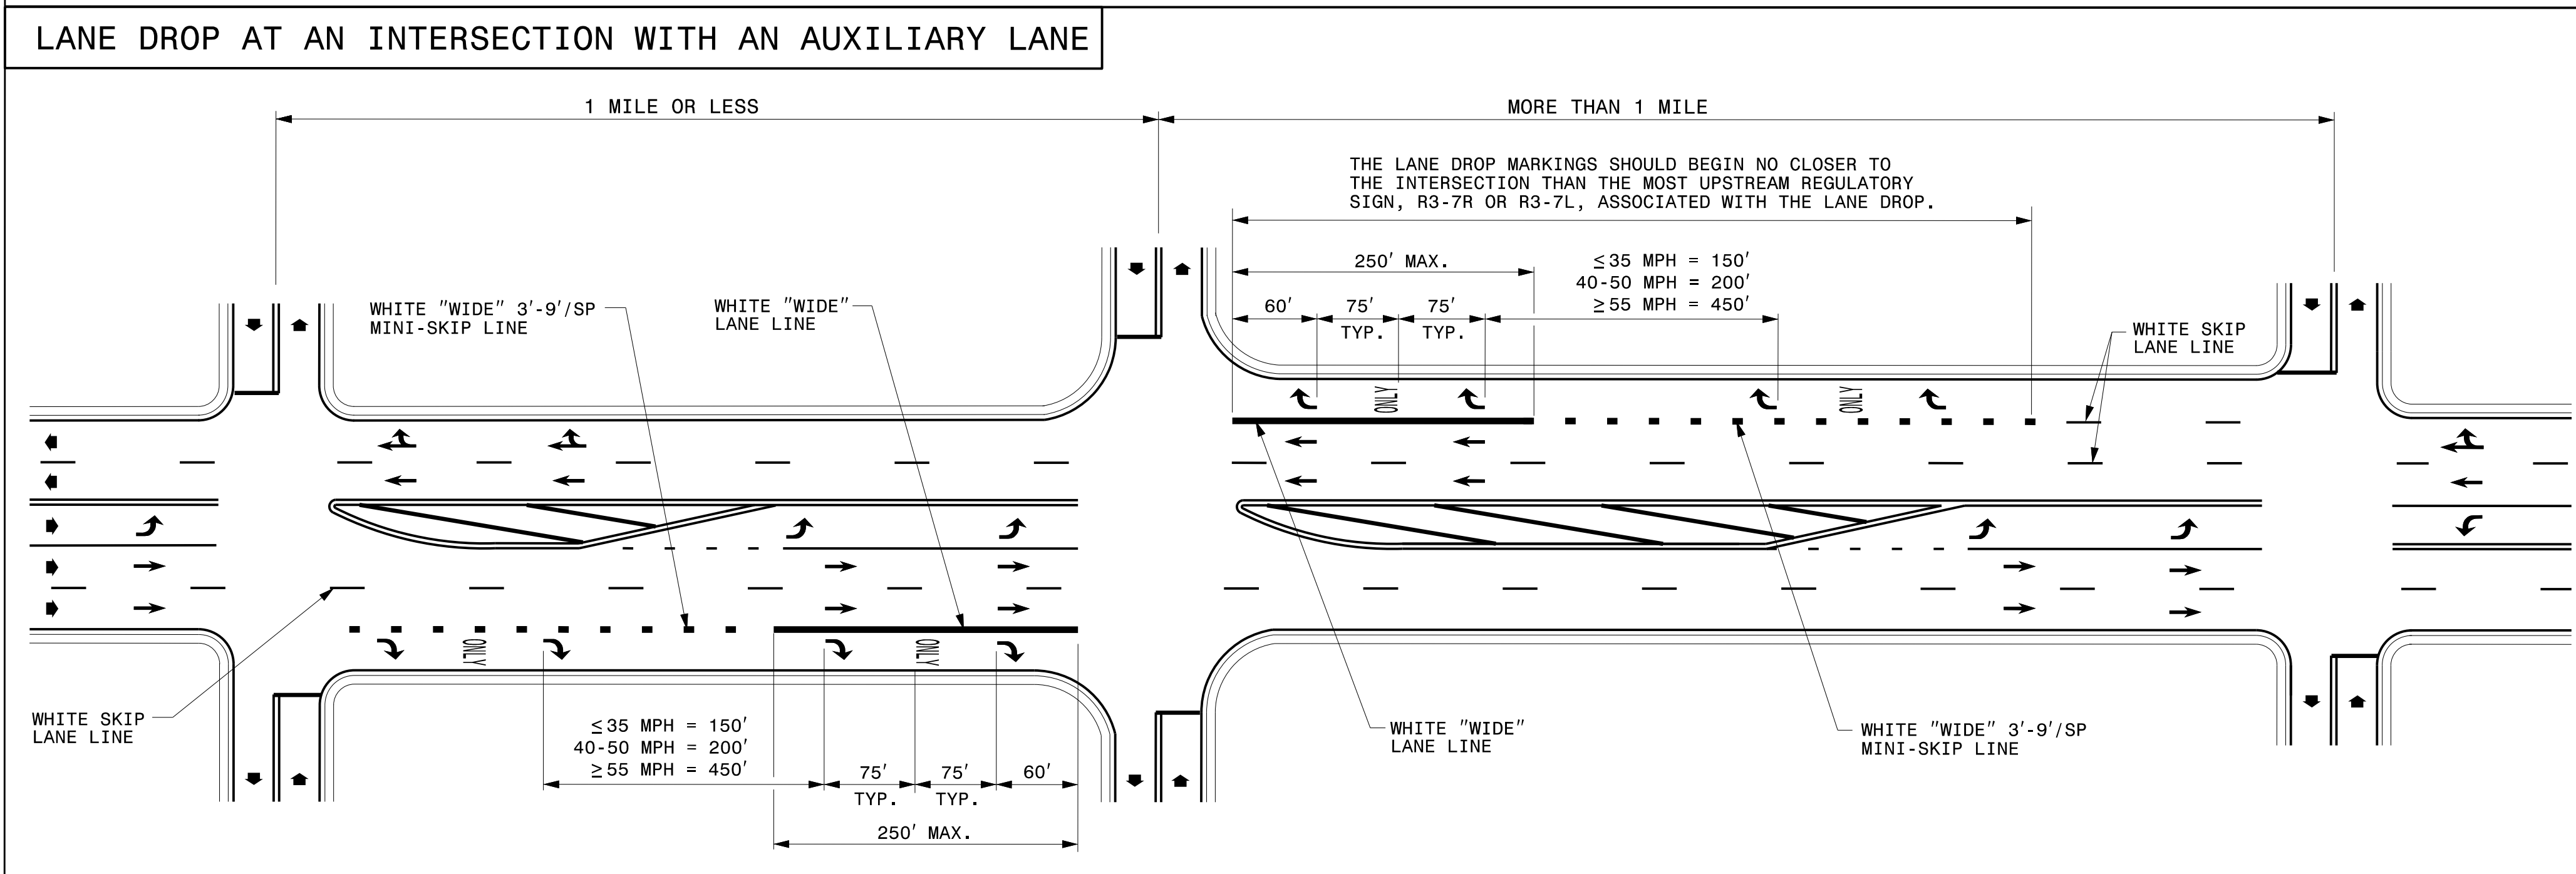
PROJECT REFERENCE NO. U-3338B	SHEET NO. PMP-1A
APPROVED: <i>Ron King</i> 13E7AF7B8A4448	
DATE: 1/23/2015	
SEAL	
	

STATE OF NORTH CAROLINA  
DEPT. OF TRANSPORTATION  
DIVISION OF HIGHWAYS  
RALEIGH, N.C.



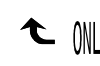
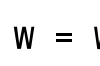
STATE OF NORTH CAROLINA  
DEPT. OF TRANSPORTATION  
DIVISION OF HIGHWAYS  
RALEIGH, N.C.

ENGLISH DETAIL DRAWING FOR  
PAVEMENT MARKINGS  
LANE DROPS



ENGLISH DETAIL DRAWING FOR  
PAVEMENT MARKINGS  
LANE DROPS

- GENERAL NOTES:
- USE THE GUIDANCE SHOWN ON THE ABOVE DETAILS IN CONJUNCTION WITH INTERSECTION GUIDANCE SHOWN ON ROADWAY STANDARD DRAWING 1205.04.
  - LANE LINES INDICATED AS "WIDE" SHALL BE AT LEAST TWICE THE WIDTH OF THE NORMAL LINE.

LEGEND	
W = WIDTH OF TRAVEL LANE	 PAVEMENT MARKING SYMBOLS & CHARACTERS
 DIRECTION OF TRAFFIC FLOW	

SHEET 1 OF 3  
**1205D06**

SHEET 1 OF 3  
**1205D06**

**REVISED PAVEMENT MARKING  
ROADWAY STANDARD DRAWING**

1/23/2015  
P:\Projects-U\U3338B\Traffic\Signing\CAD\NMP\DocuSign Pavement Marking Details.dgn