


SPLICE ENCLOSURE NO.

03-0409


MARKET ST of LULLWATER DR

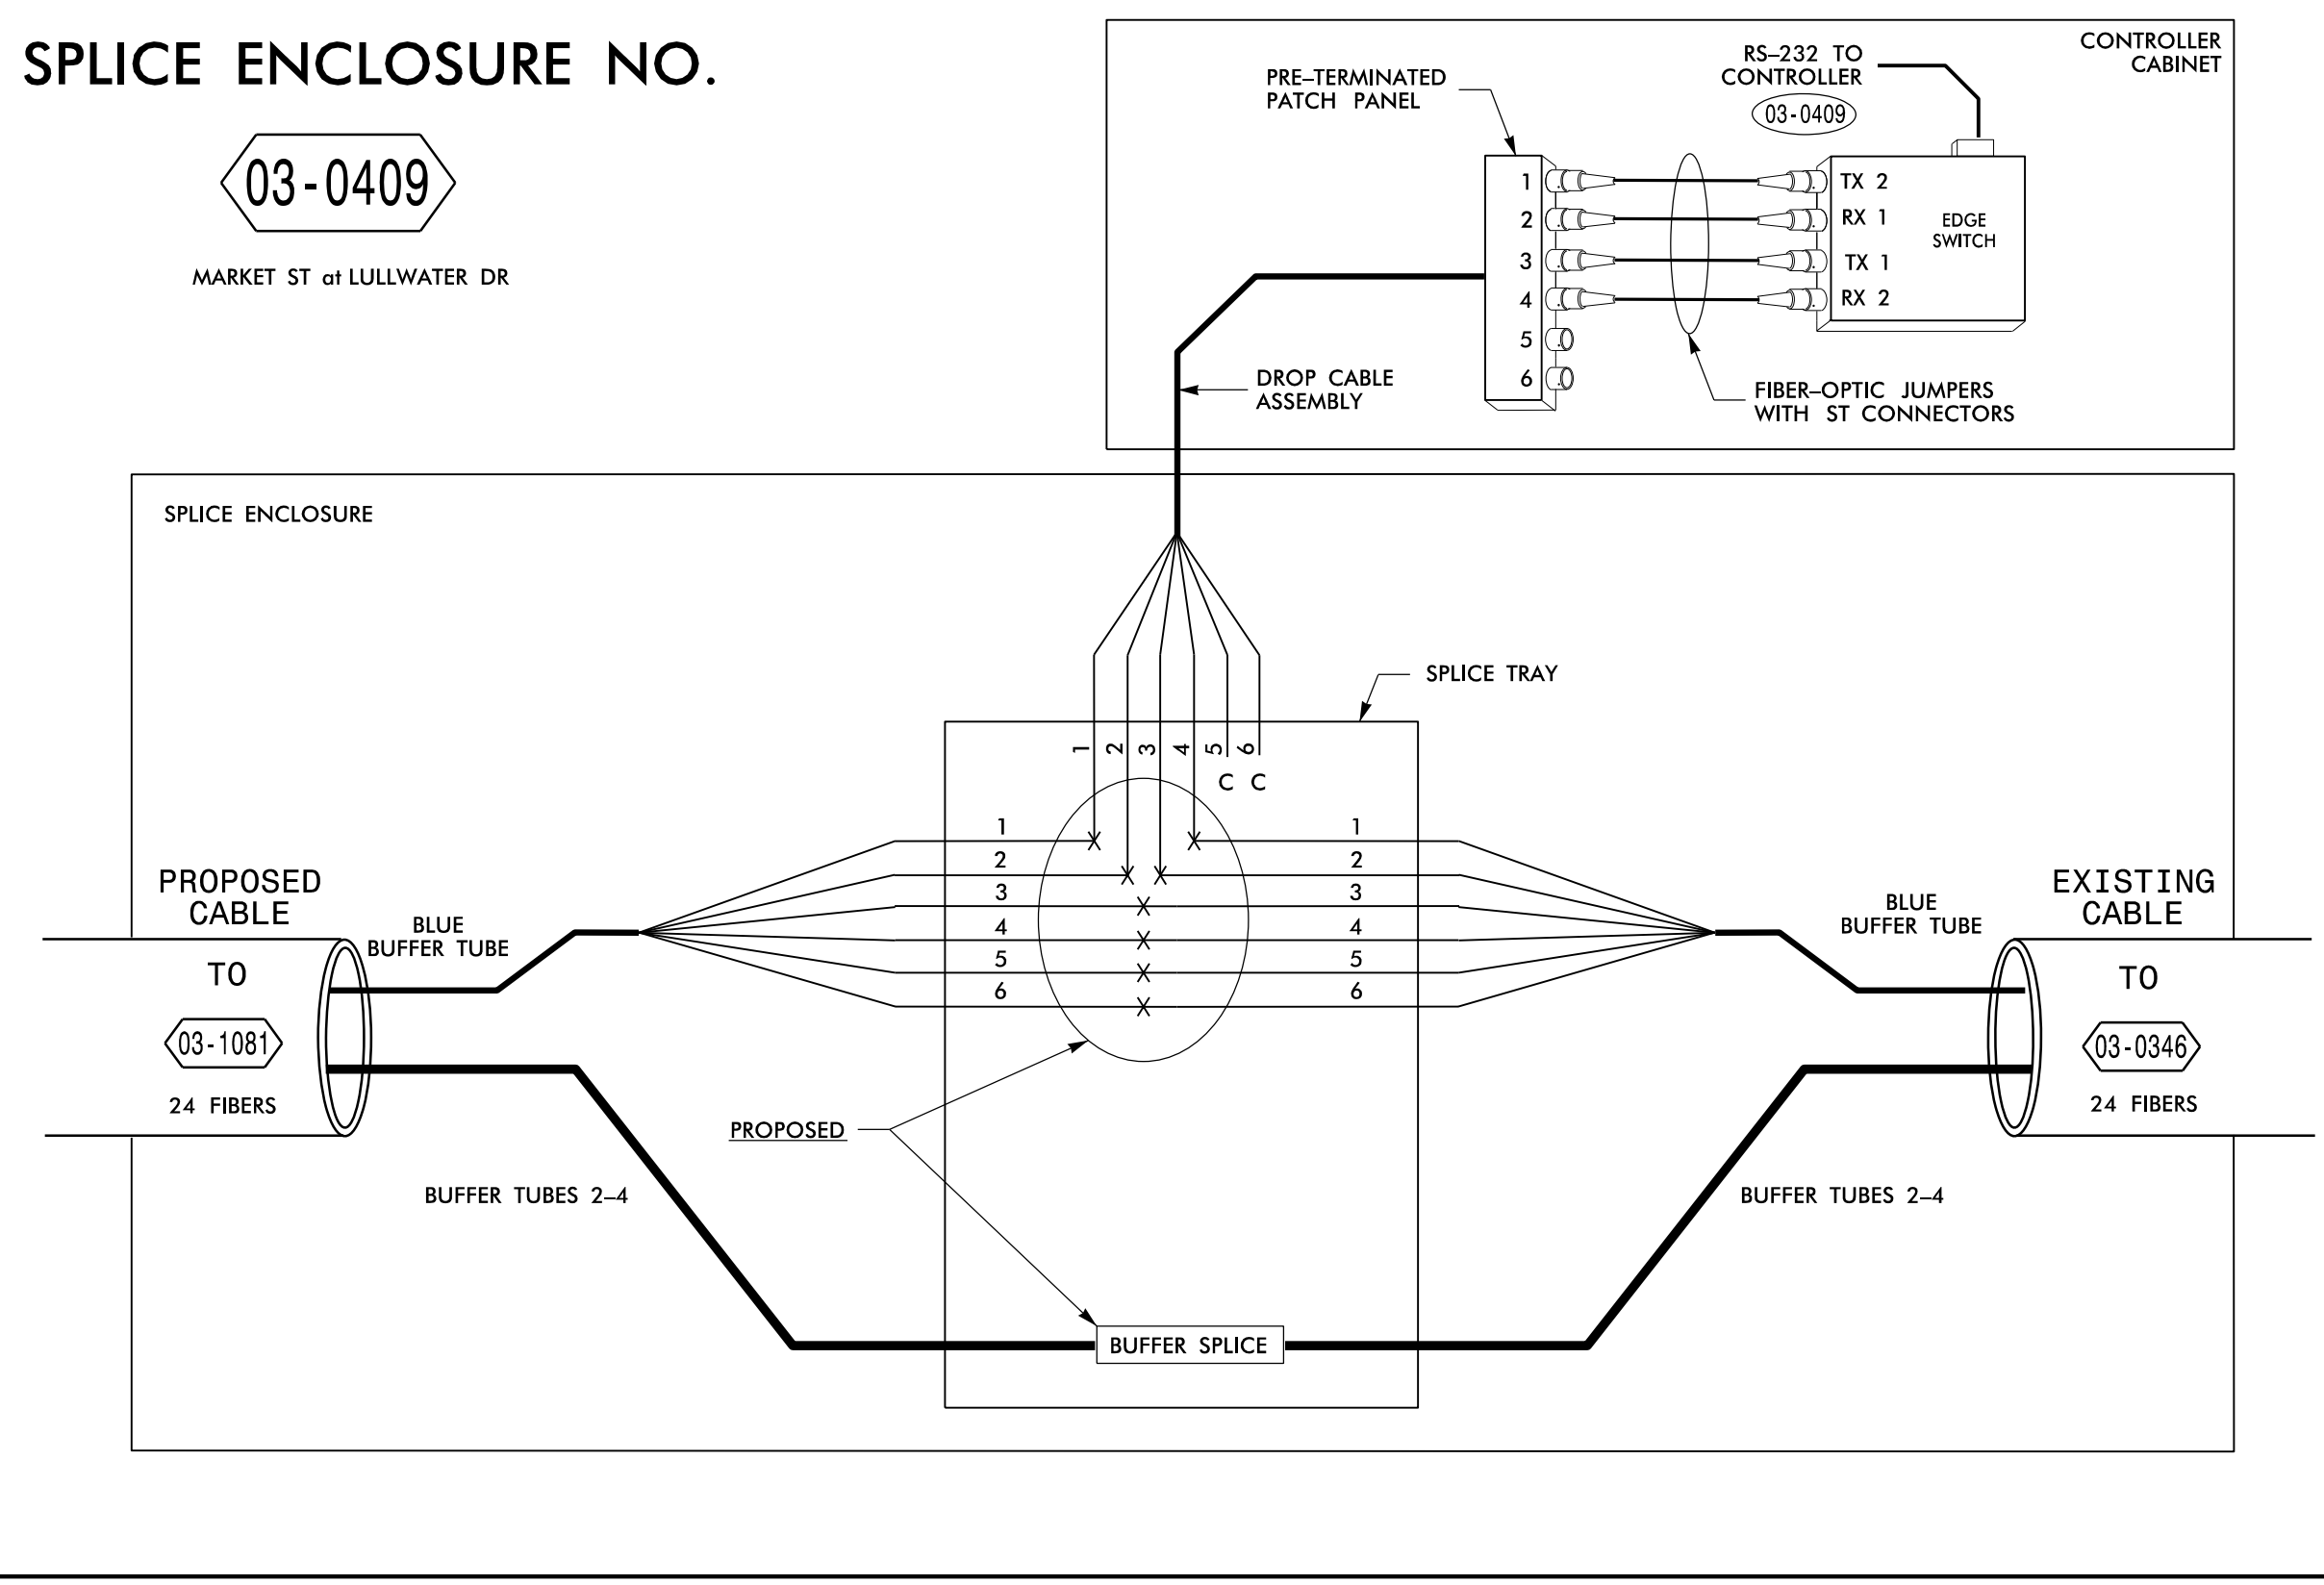

SPLICE ENCLOSURE NO.

03-0346

MARKET ST of NEW CENTRE DR

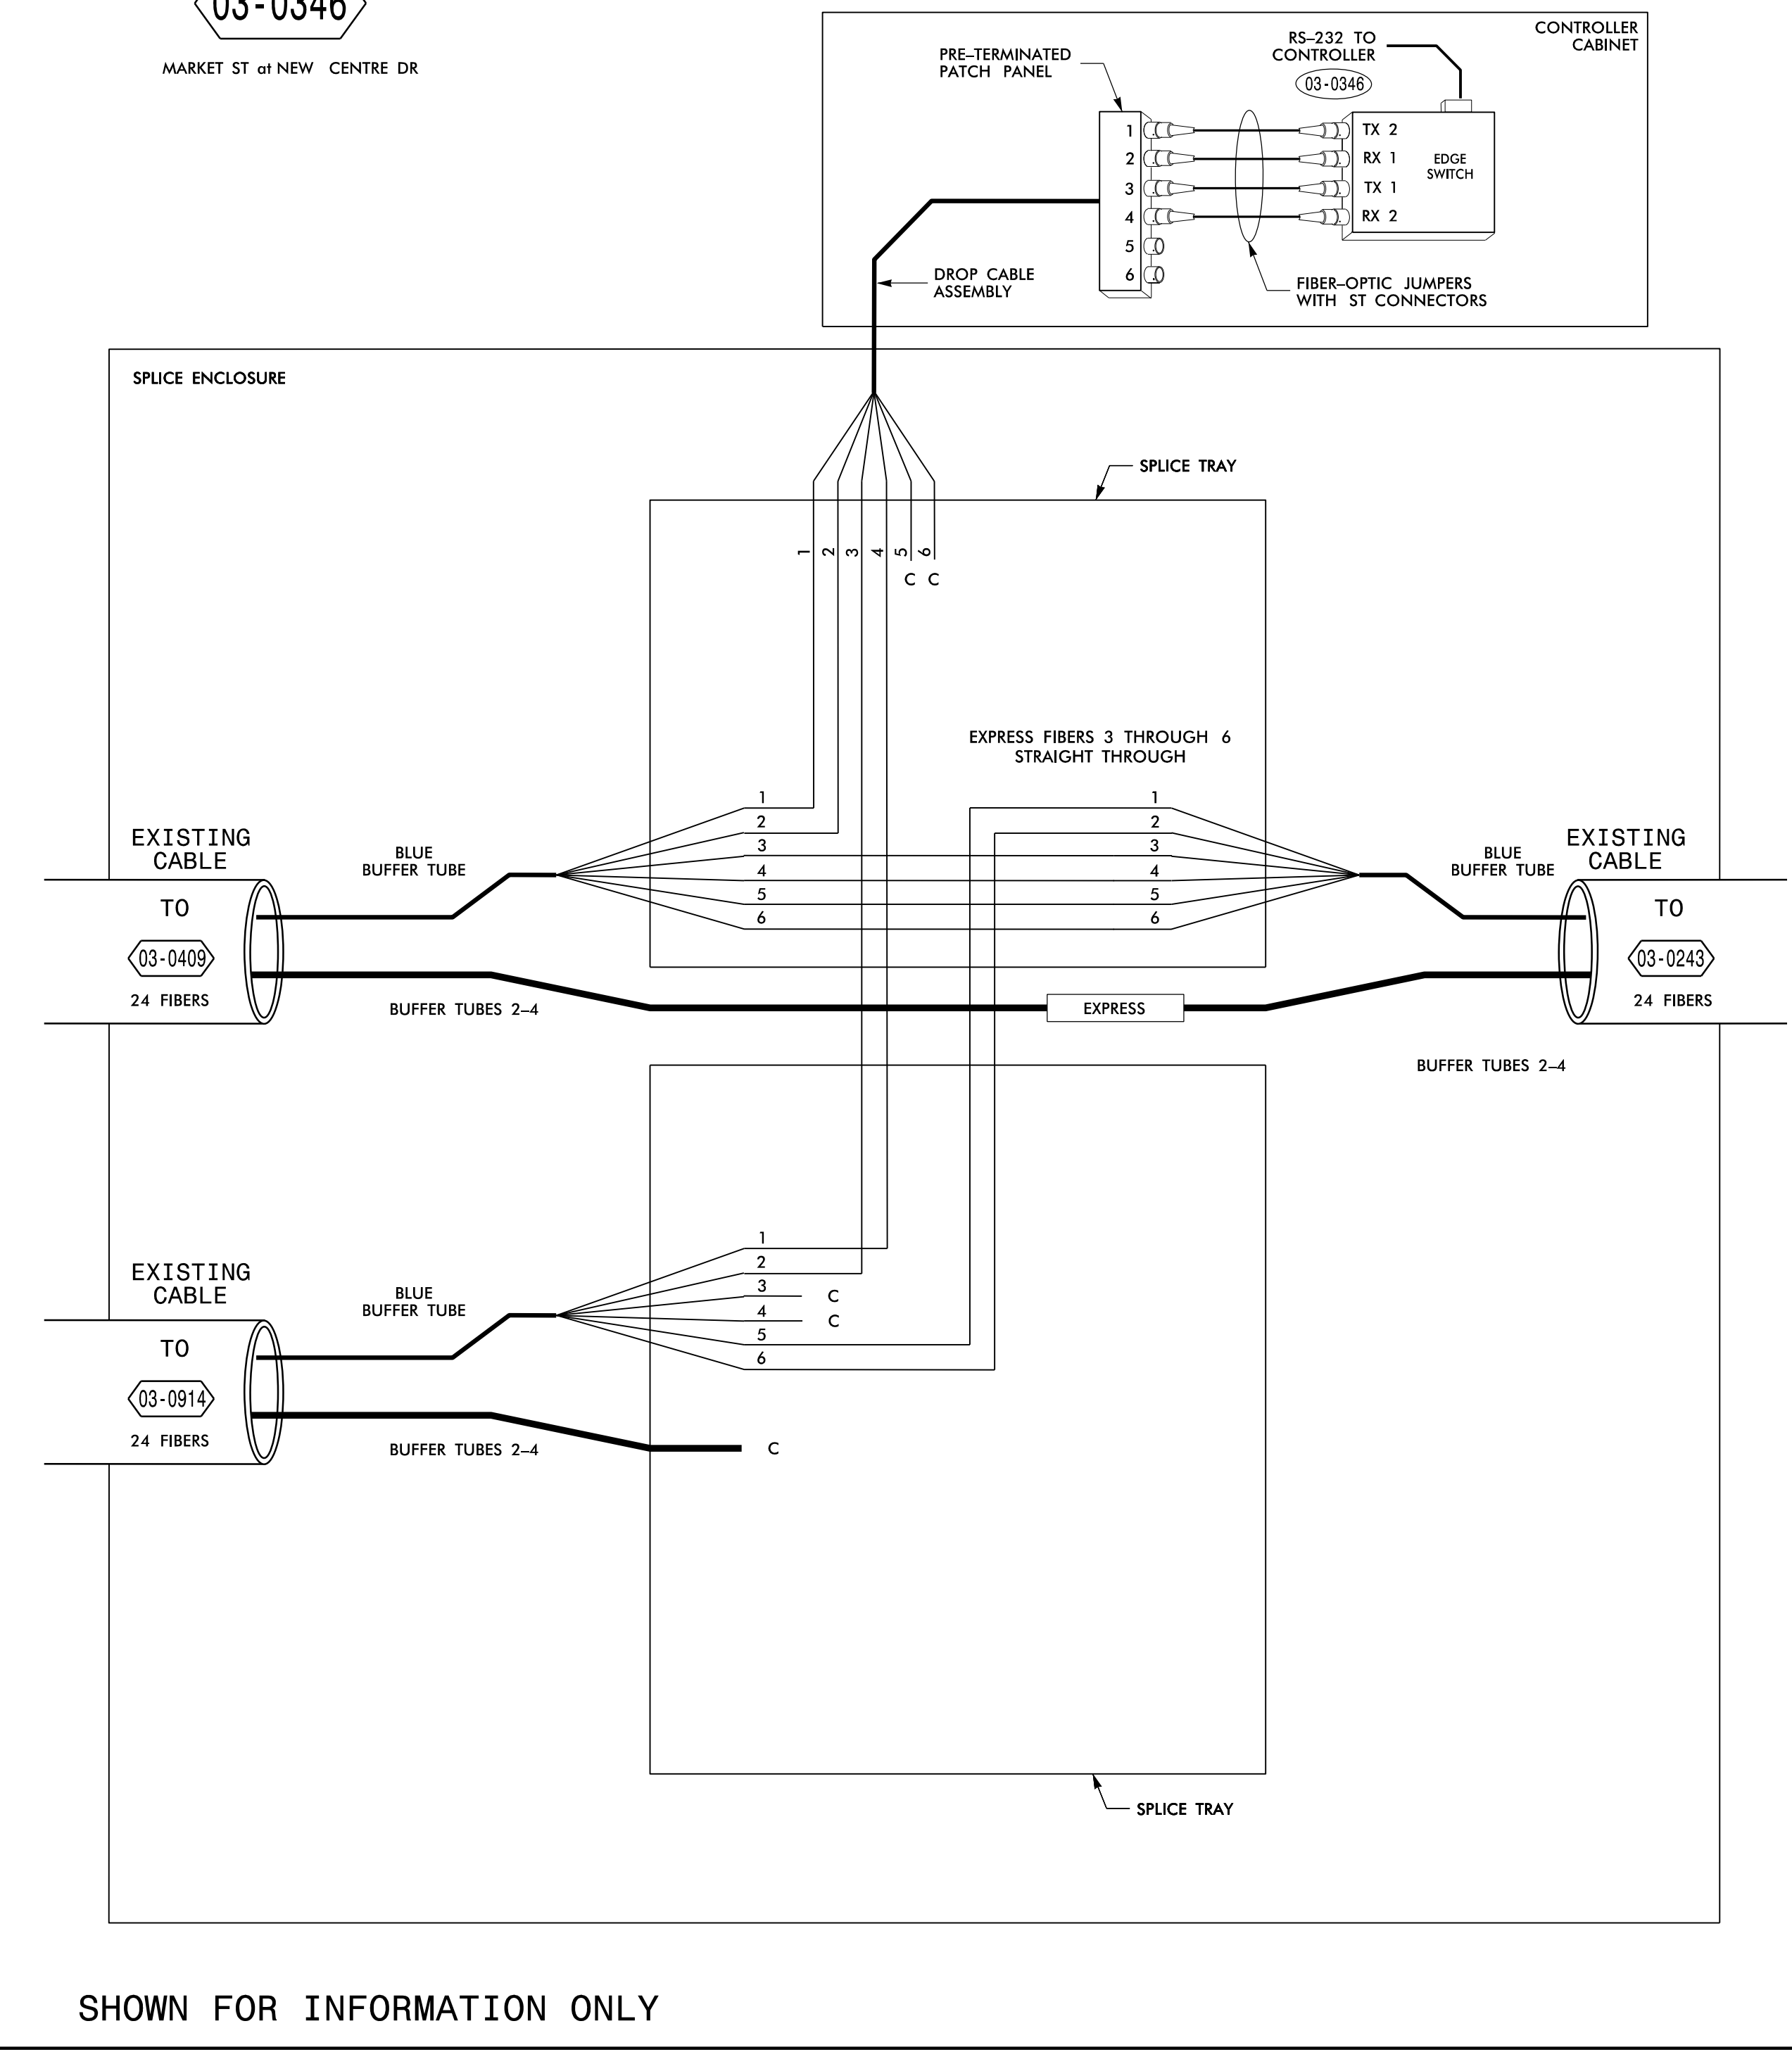


SHOWN FOR INFORMATION ONLY

SPLICE ENCLOSURE NO.

03-0914

NEW CENTRE DR of DAPPLE CT

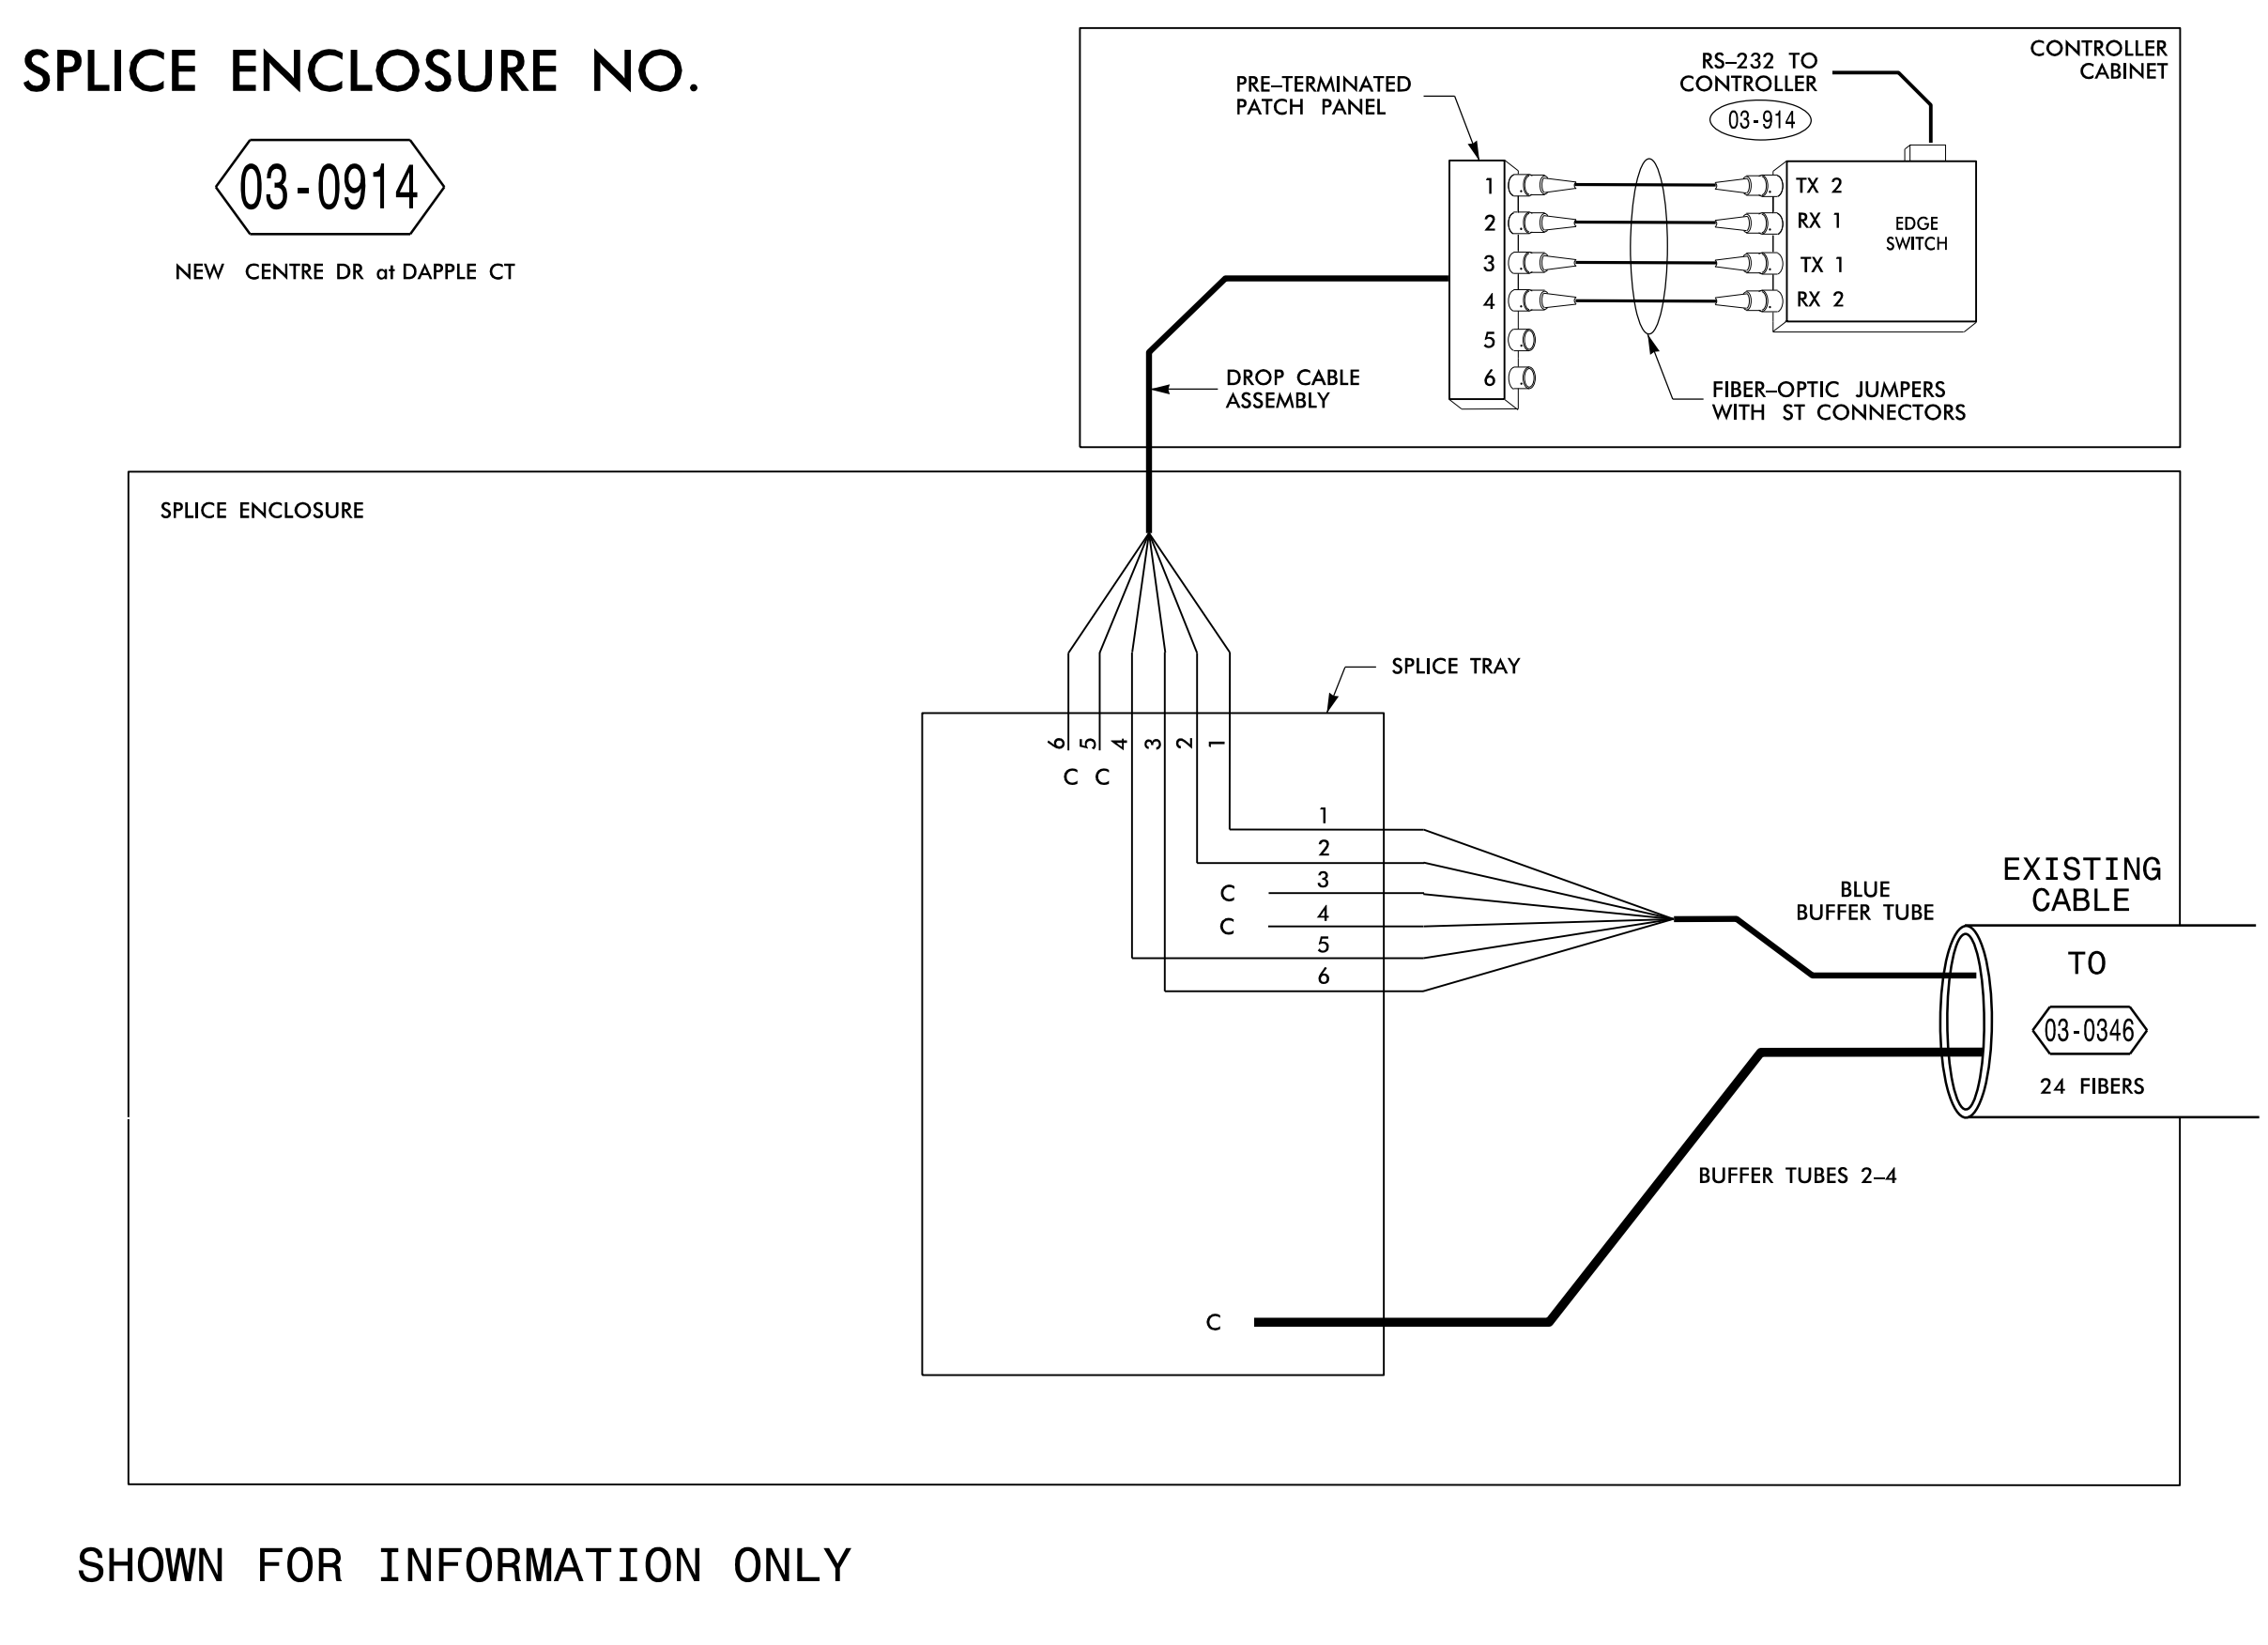


SHOWN FOR INFORMATION ONLY

LEGEND

COLOR CODE TIA/EIA 598-B	X = FUSION SPLICE INDIVIDUAL FIBER
(1) BLUE (7) RED	C = CAP AND SEAL
(2) ORANGE (8) BLACK	EXPRESS = EXPRESS ENTIRE BUFFER TUBE THROUGH WITHOUT CUTTING
(3) GREEN (9) YELLOW	BUFFER SPLYCE = SPLICE ALL FIBERS IN BUFFER TUBE COLOR TO COLOR
(4) BROWN (10) VIOLET	
(5) SLATE (11) ROSE	
(6) WHITE (12) AQUA	

- NOTES**
- UNUSED FIBERS LEFT COILED AND STORED IN SPLICE TRAY
 - UNUSED BUFFER TUBES LEFT COILED AND STORED IN SPLICE ENCLOSURE
 - TRANSCEIVER TERMINATION CONFIGURATIONS ARE GENERIC. CONTRACTOR IS RESPONSIBLE FOR DETERMINING /ENSURING THE PROPER TERMINATIONS.
 - ALL SPLICES EXISTING UNLESS NOTED AS PROPOSED.

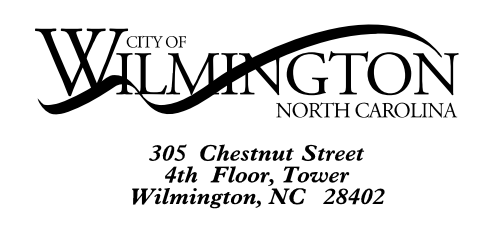

ATKINS 1616 EAST MILLBROOK ROAD, SUITE 310 RALEIGH, NORTH CAROLINA 27609 (919) 876-8888 NCBES #F-0326

Prepared for the Offices of:

Kerr Avenue Splicing Details

Division 03 New Hanover County Wilmington

PLAN DATE: August 2013 REVIEWED BY:

PREPARED BY: REVISIONS INIT. DATE

SCALE: NONE

DocuSigned by: *Aly Badgett* 1/5/2015

SEAL 019962

SIG. INVENTORY NO.