


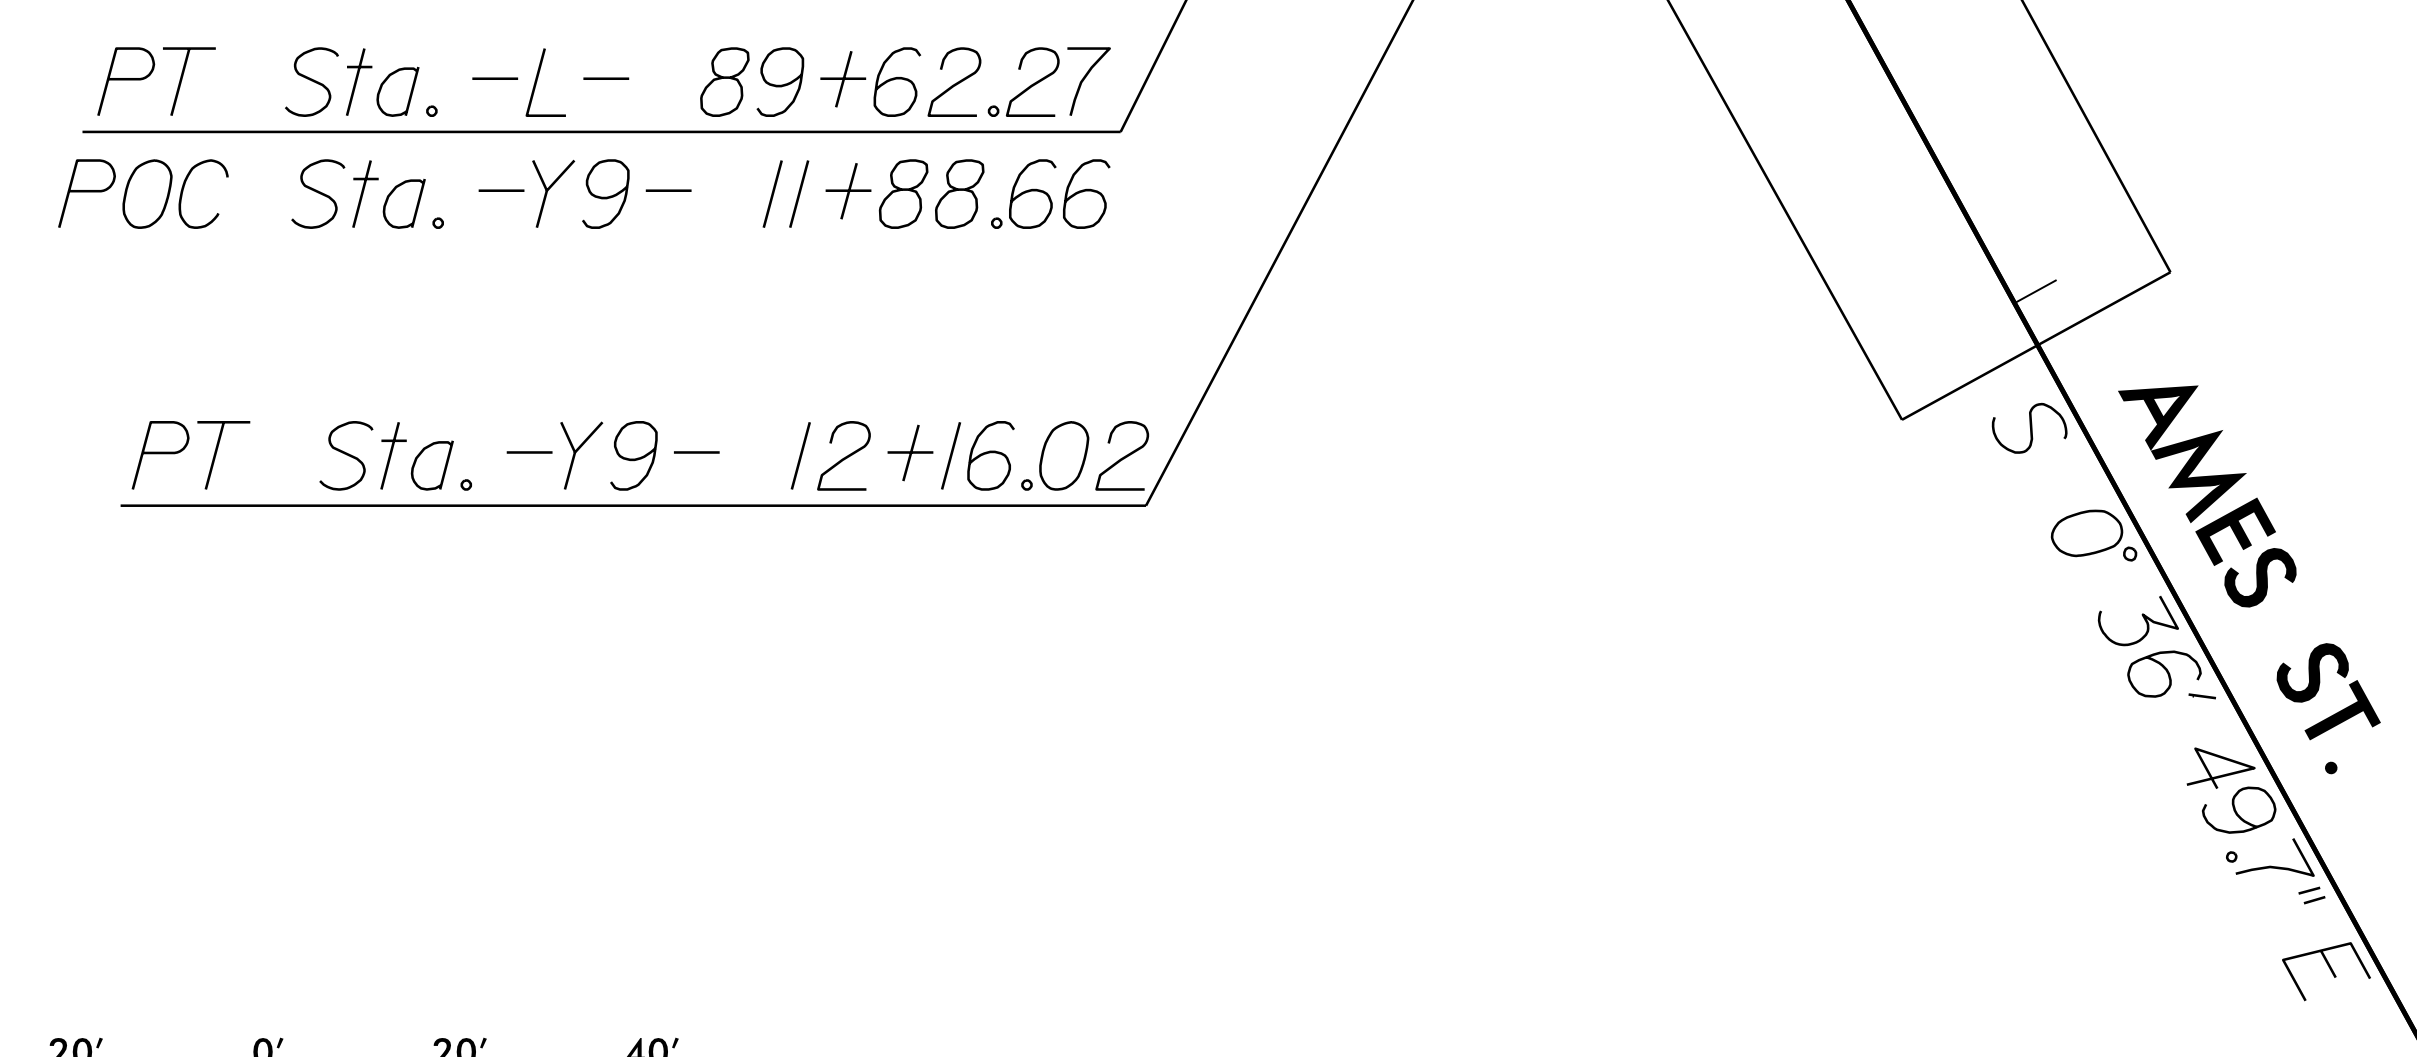


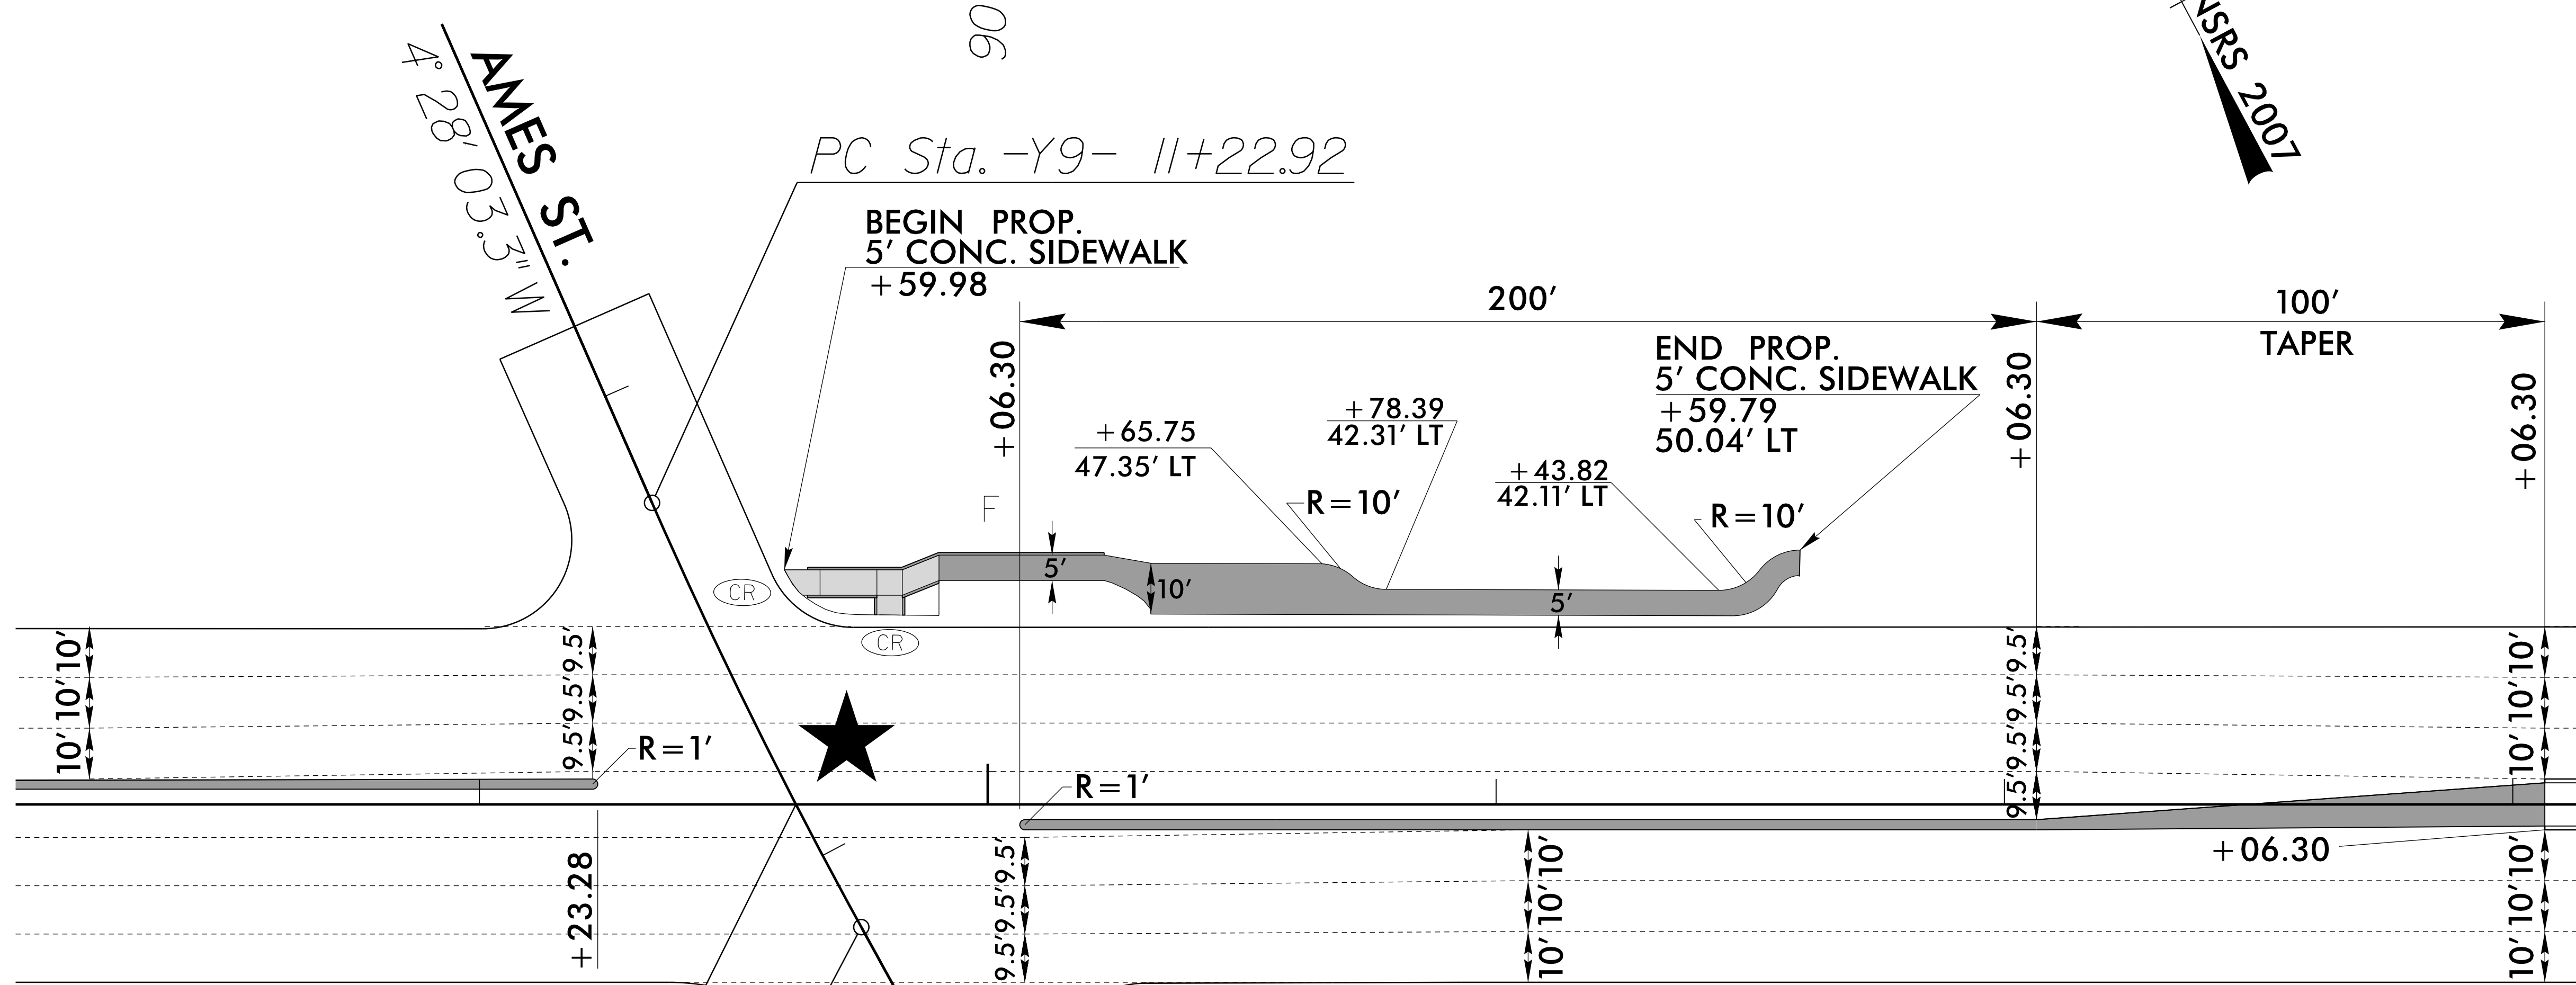

INTERSECTION DETAIL -L- /-Y9-

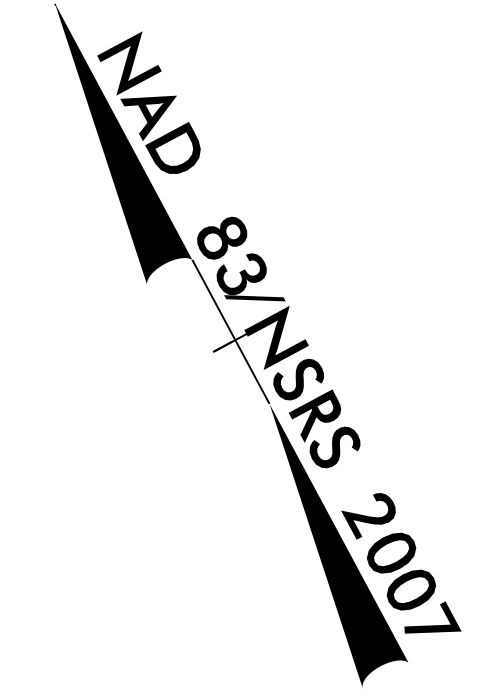


SIDEWALK/CURB RAMP DETAIL

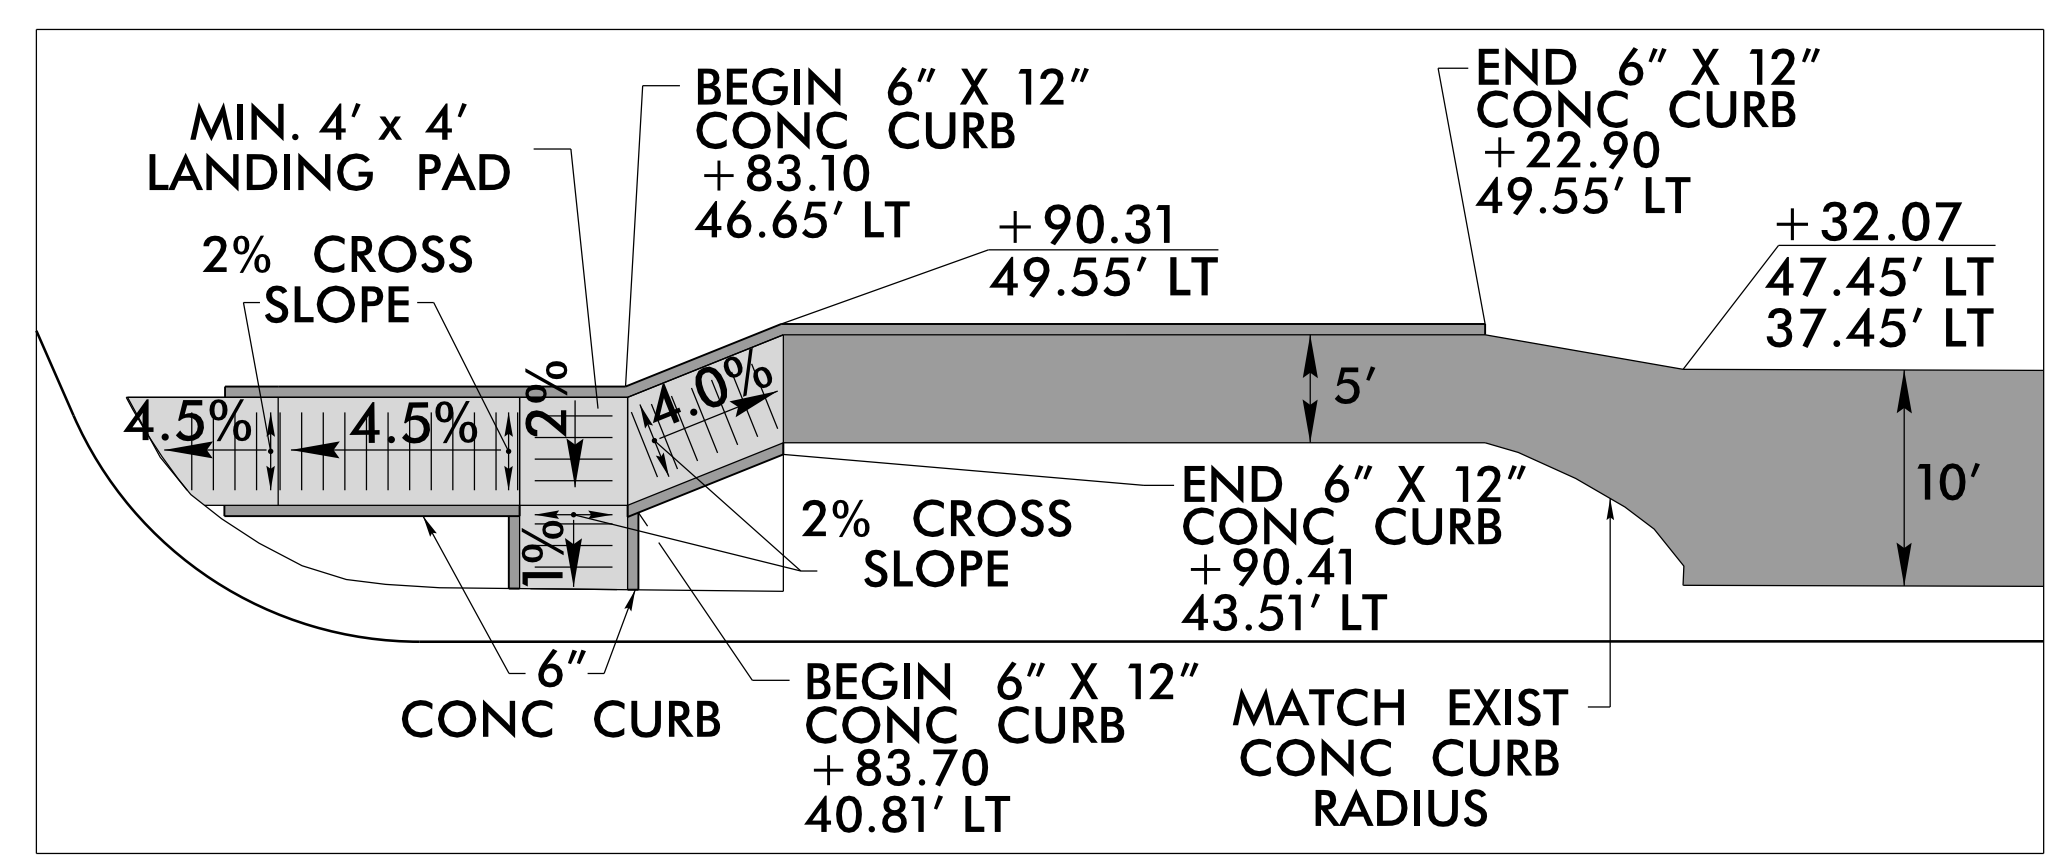

★ TRAFFIC SIGNAL

NOTE: SEE SHEET 9 FOR PLAN VIEW
SEE SHEET 15 & 16 FOR PROFILE
ISLAND RADII ARE 1' UNLESS
OTHERWISE NOTED

ALL EXISTING CURB RAMPS THAT DO NOT MEET CURRENT STANDARDS SHALL BE REPLACED OR RETROFITTED AT THE DISCRETION OF THE ENGINEER
SEE SHEET 2C-1 TRHU 2C-6 FOR CURB RAMP DETAILS

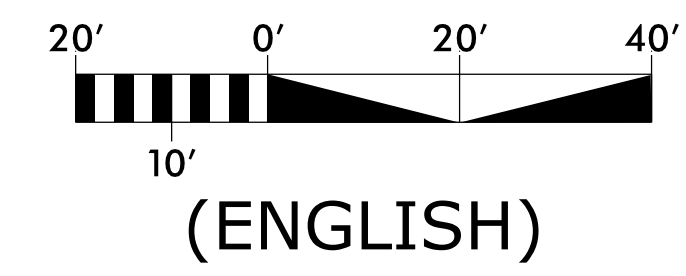

5/14/09
Invelid..._Rdy..._2B-4.dgn