


CONTRACT: TIP PROJECT: W-5206AM

See Sheet 1-A For Index of Sheets  
See Sheet 1-B For Conventional Symbols


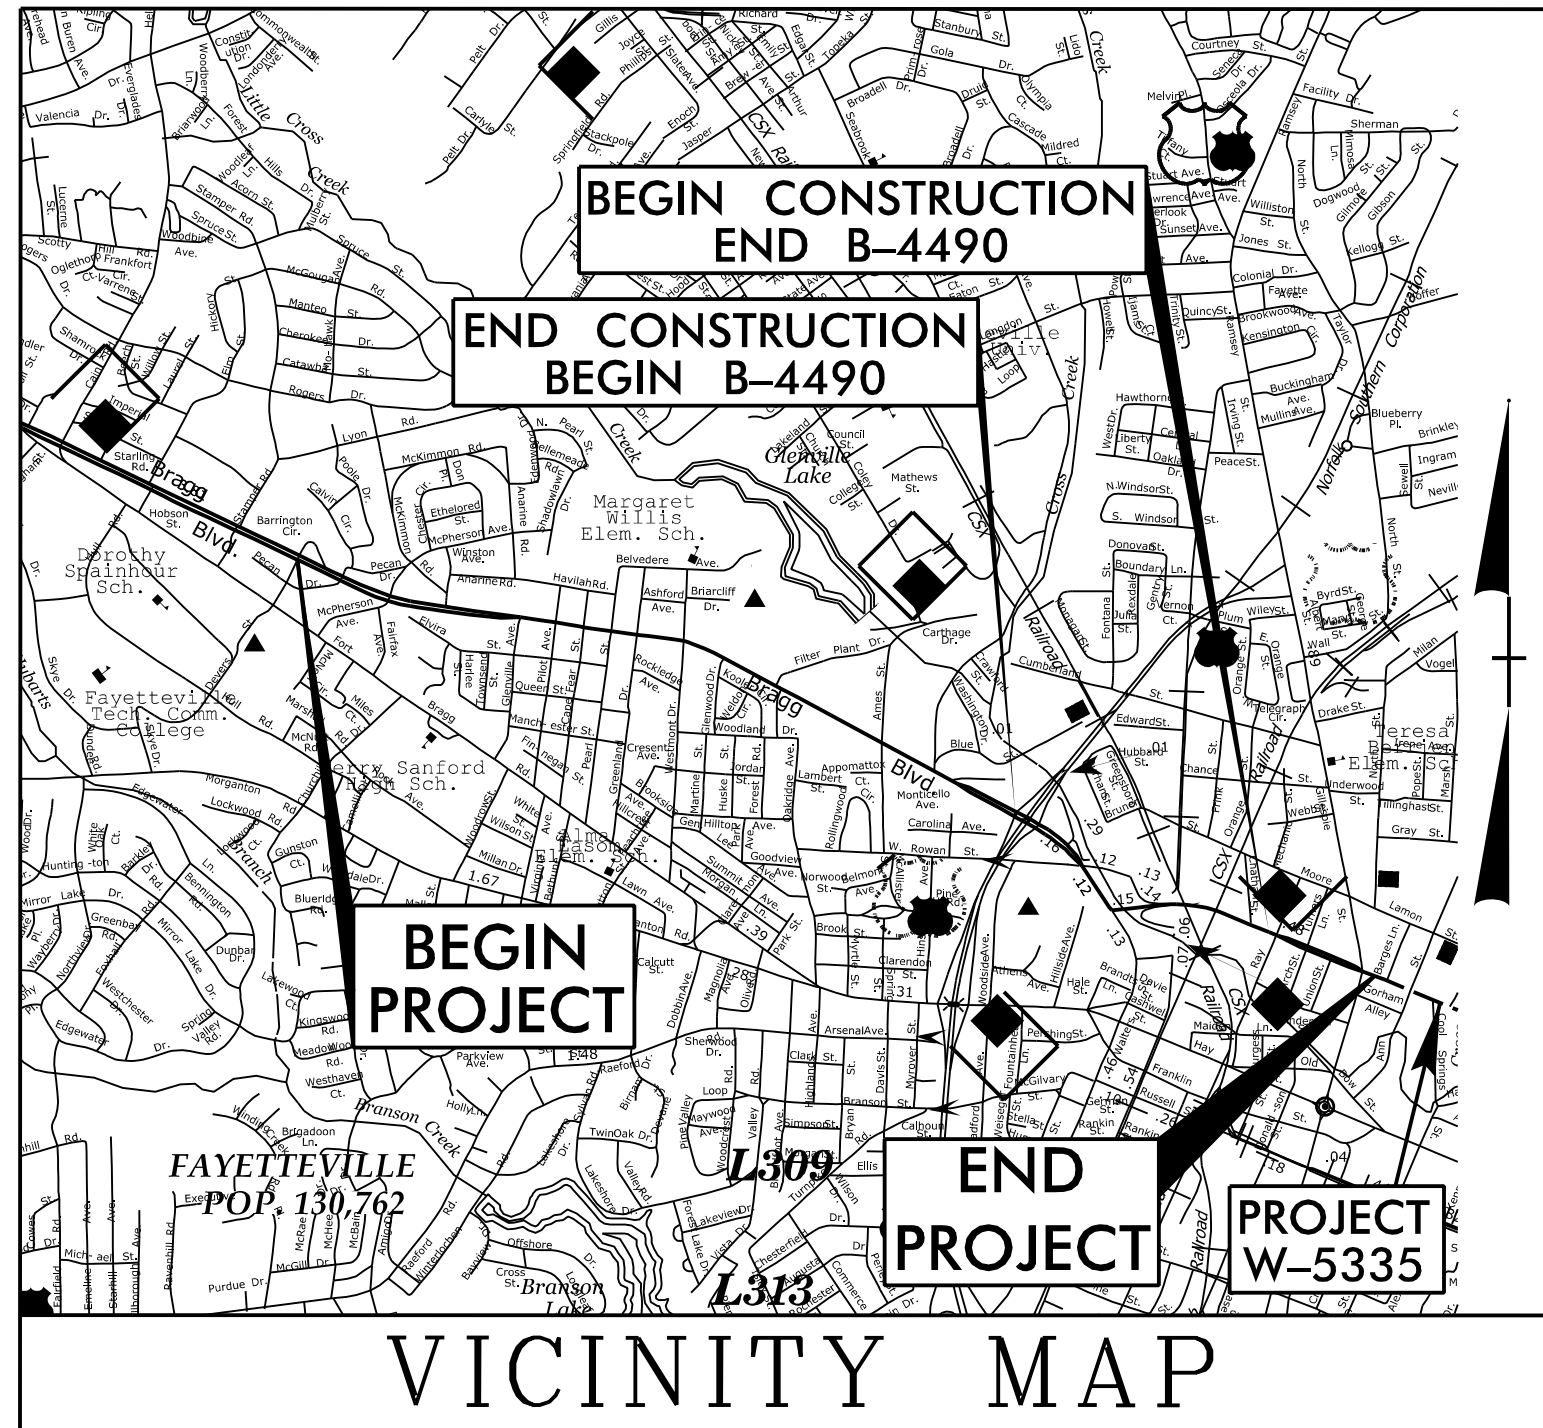


# STATE OF NORTH CAROLINA DIVISION OF HIGHWAYS CUMBERLAND COUNTY

LOCATION: NC 24/NC 87 FROM BARRINGTON CROSS ST. TO EAST OF MARTIN LUTHER KING WESTBOUND RAMPS; AND NC 24/NC 210 (ROWAN ST.) BETWEEN RAY AVE. AND RAMSEY ST.


## UTILITIES BY OTHERS

STATE	STATE PROJECT REFERENCE NO.	SHEET NO.	TOTAL SHEETS
N.C.	W-5206AM	UO-1	
STATE PROJ. NO.	F.A. PROJ. NO.	DESCRIPTION	
45336.1.FS.39	HSIP-0024(67)	PE	
45336.1.FS.39	HSIP-0024(67)	RW, UTIL	

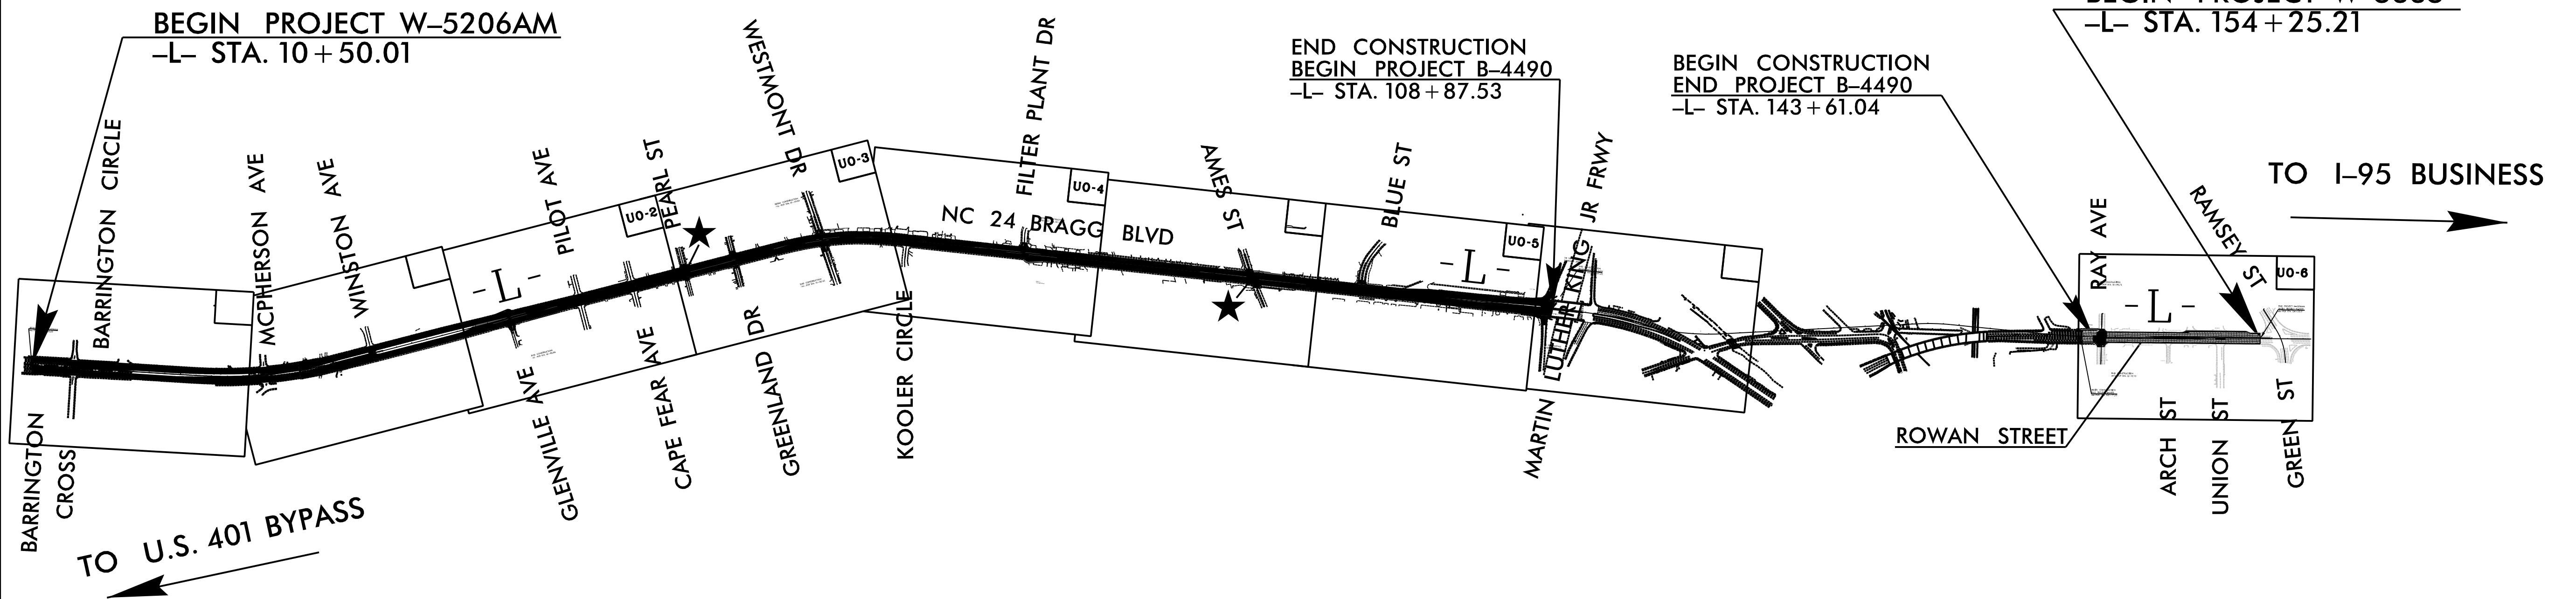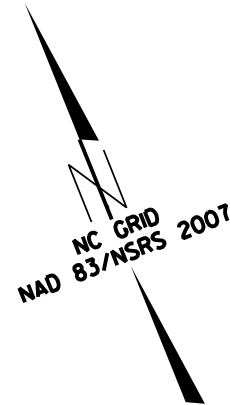

**SO-DEEP** The Subsurface Utility Engineering Company  
4650 Paragon Park Road, Raleigh, NC 27616 (919) 878-7466

★ PROPOSED SIGNAL

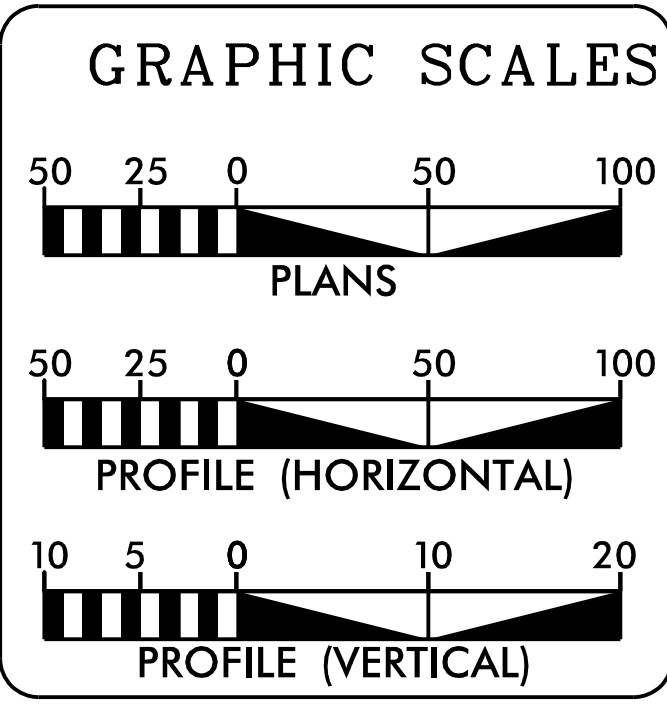

**INDEX OF SHEETS**

SHEET NO.	DESCRIPTION
UO-1	TITLE SHEET
UO-2 THRU UO-6	UBO PLAN SHEETS

- UTILITY OWNERS ON PROJECT**
- (A) PUBLIC WORKS COMMISSION - POWER (DISTRIBUTION)
  - (B) PUBLIC WORKS COMMISSION - WATER
  - (C) PIEDMONT NATURAL GAS - GAS
  - (D) PUBLIC WORKS COMMISSION - FIBER OPTIC
  - (E) CENTURYLINK - TELECOMMUNICATIONS
  - (F) TIME WARNER CABLE - CABLE TELEVISION

Prepared in the Office of:  
**CDM Smith**  
Camp Dresser & McKee  
5400 Glenwood Avenue  
Suite 400  
Raleigh, NC 27612-3228  
NC COA No. F-0412

**FOR THE NORTH CAROLINA DEPT. OF TRANSPORTATION**  
2012 STANDARD SPECIFICATIONS

RIGHT OF WAY DATE:  
DECEMBER 22, 2014

LETTING DATE:  
DECEMBER 2015

DAVID CLODGO, PE  
PROJECT ENGINEER

CURTIS TILLMAN, PE  
PROJECT DESIGN ENGINEER

SEAN MATUSZEWSKI  
NCDOT CONTACT

**HYDRAULICS ENGINEER**

SIGNATURE: \_\_\_\_\_ P.E.

**ROADWAY DESIGN ENGINEER**

SIGNATURE: \_\_\_\_\_ P.E.

