


See Sheet 1-A For Index of Sheets
See Sheet 1-B For Conventional Symbols

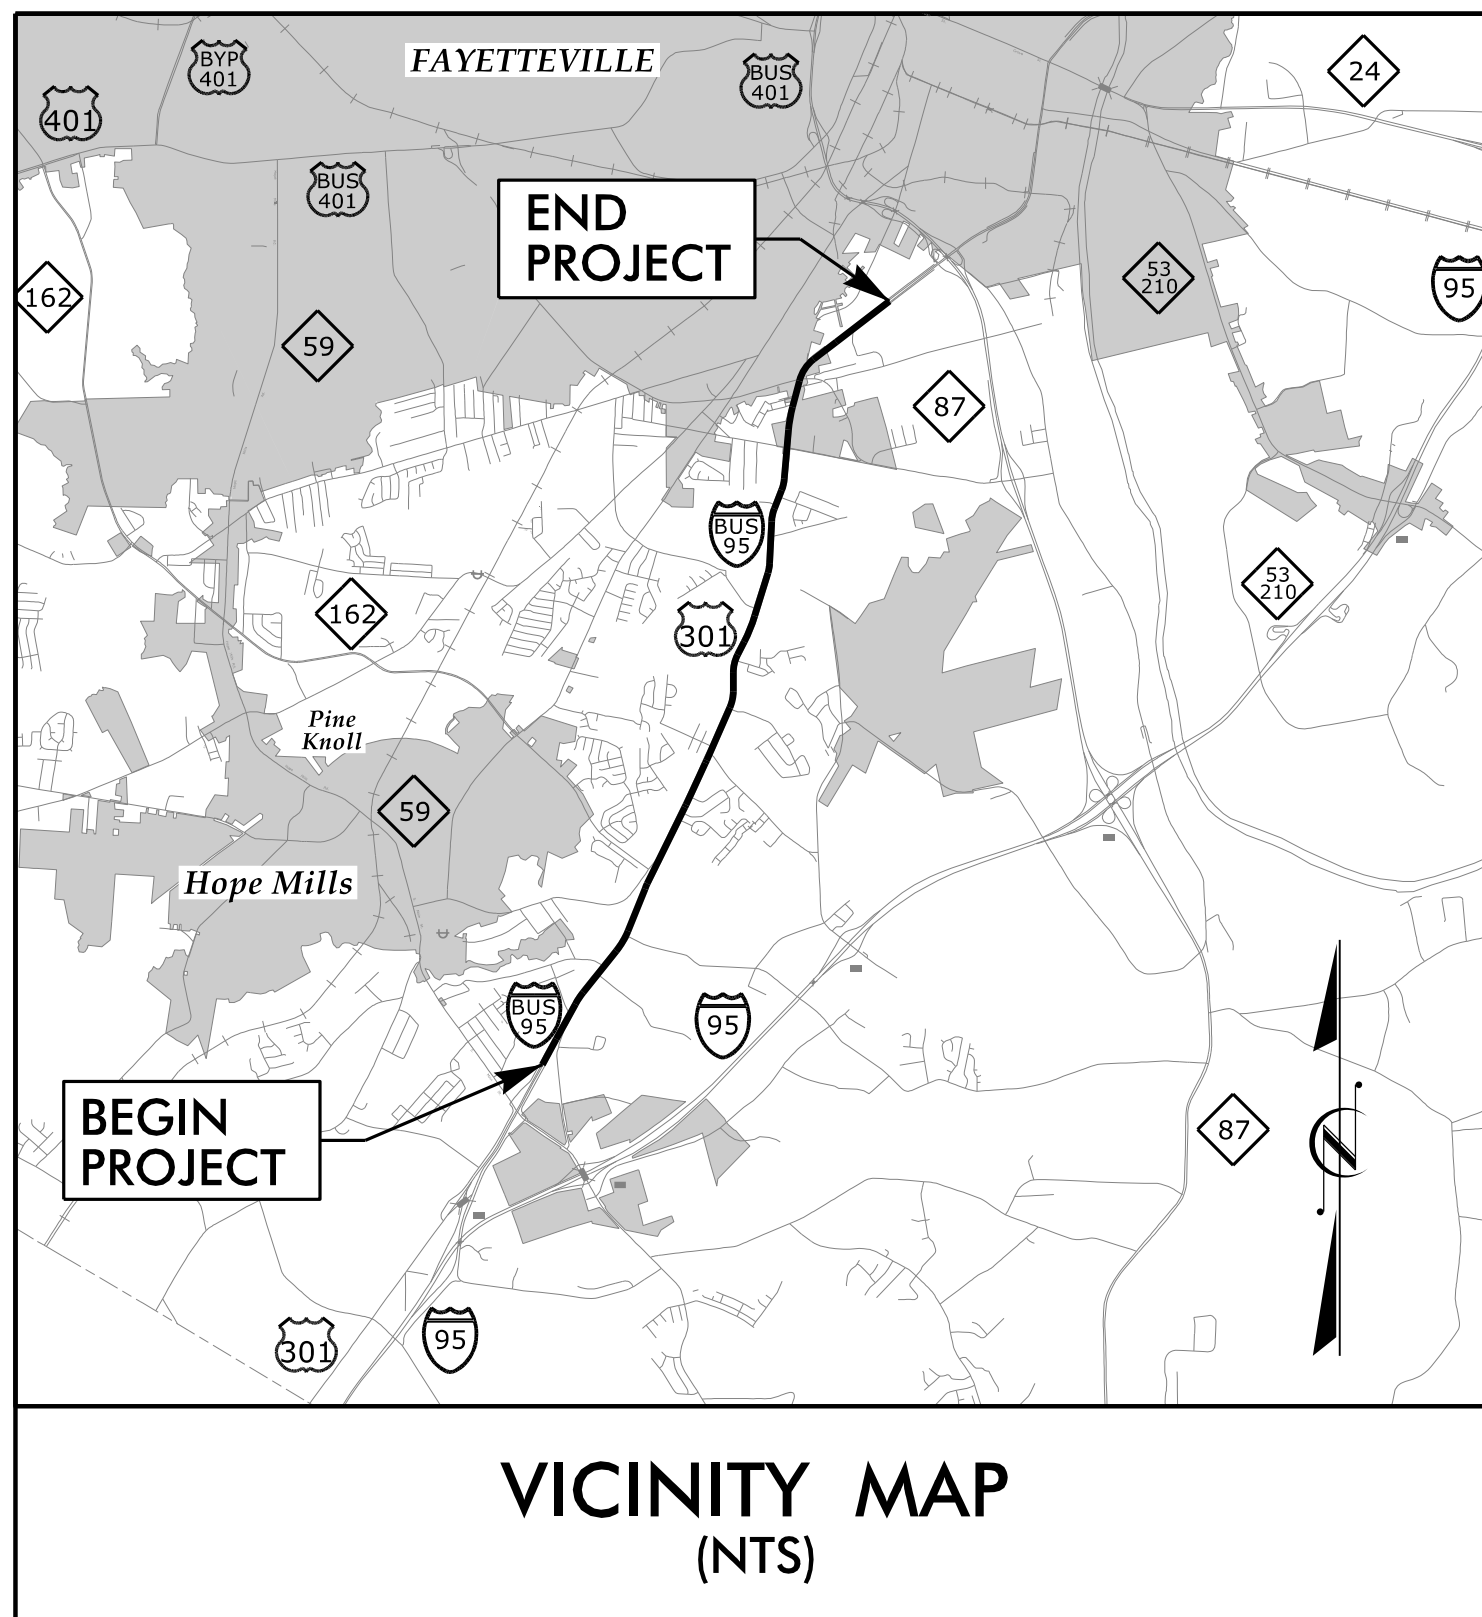

STATE OF NORTH CAROLINA
DIVISION OF HIGHWAYS

CUMBERLAND COUNTY


LOCATION: I-95 BUSINESS /US 301 FROM NC 87 SOUTH TO NC 59

TYPE OF WORK: GRADING, DRAINAGE, AND PAVING

STATE	STATE PROJECT REFERENCE NO.	SHEET NO.	TOTAL SHEETS
N.C.	W-5519	1	
STATE PROJ. NO.	F. A. PROJ. NO.	DESCRIPTION	
45849.1.FR1	HSIP-095-2(128)46	PE	
45849.2.FR1	HSIP-095-2(128)46	RW	
45849.3.FR1	HSIP-095-2(128)46	CONST	


TIP PROJECT: W-5519

CONTRACT: C203655

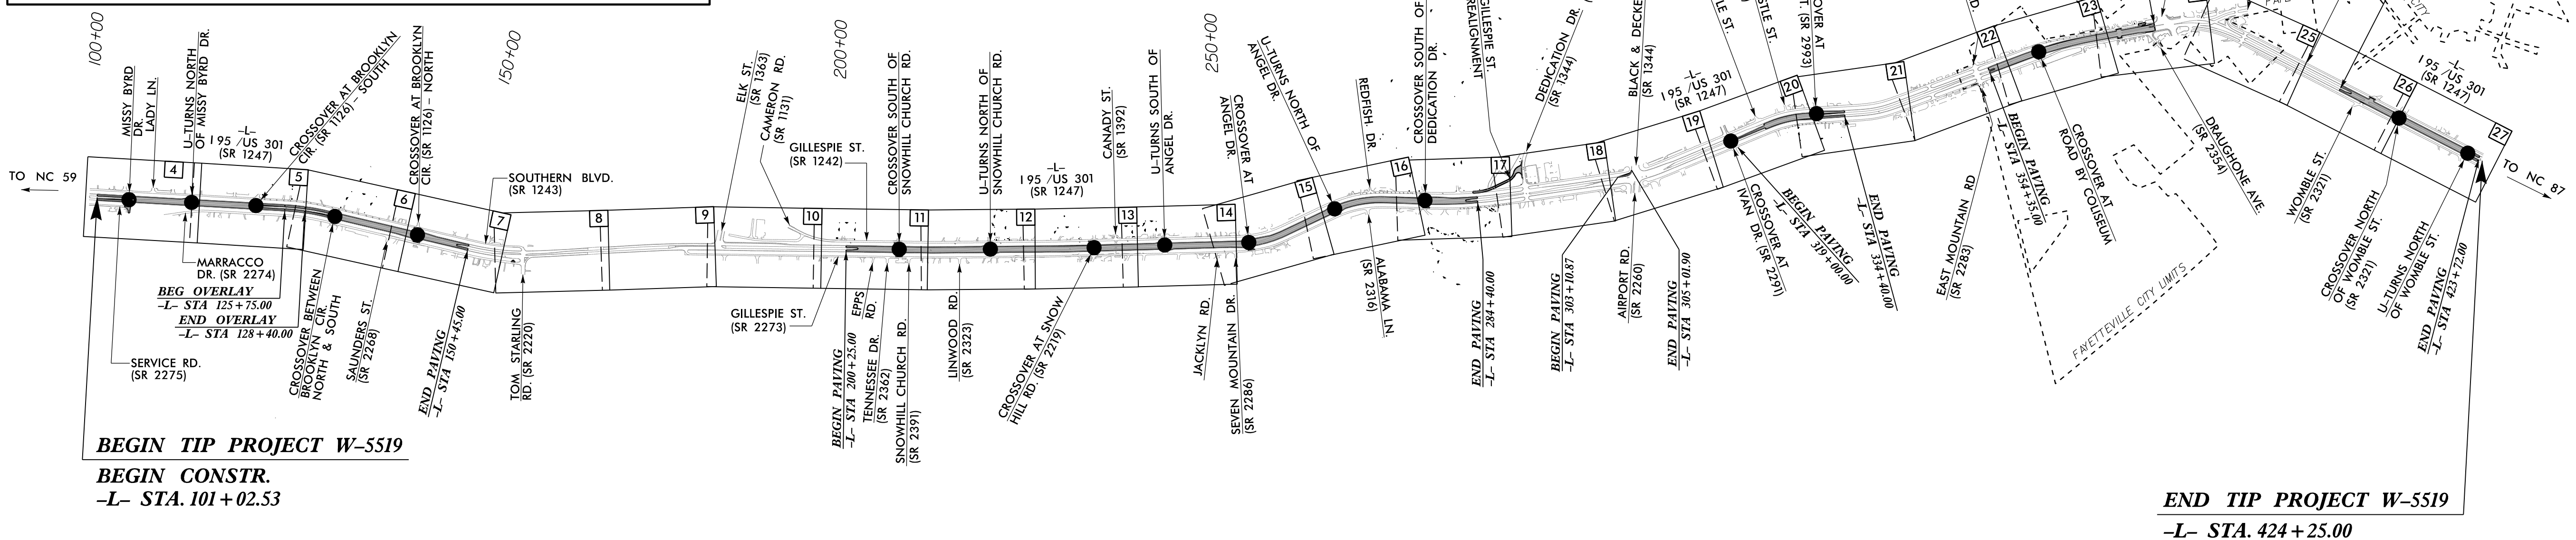

NCDOT CONTACT: SEAN MATUSZEWSKI
PROJECT ENGINEER - DIVISION DESIGN CONSTRUCTION

GRAPHIC SCALES

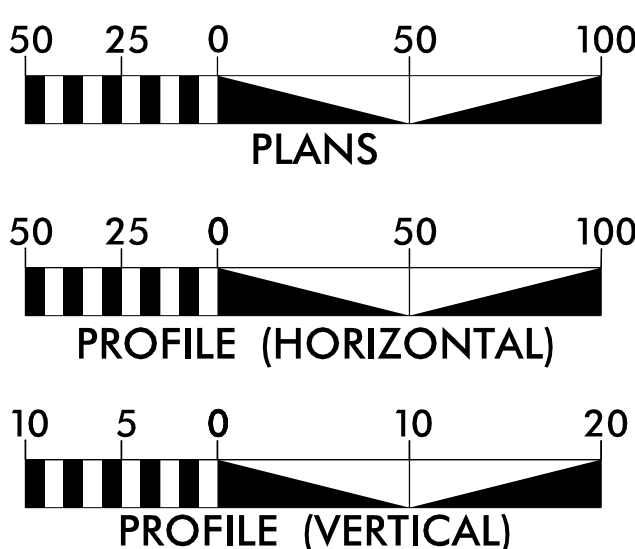

DESIGN DATA

ADT 2015 = 26,160
ADT 2035 = 41,860
K = 10 %
D = 70 %
T = 9 % *
V = 60 MPH
* TTST = 9% DUAL N/A
FUNC CLASS =
PRINCIPAL ARTERIAL
REGIONAL TIER

PROJECT LENGTH

LENGTH ROADWAY TIP PROJECT W-5519 = 3.681 mi.
LENGTH STRUCTURE TIP PROJECT W-5519 = 0.000 mi.
TOTAL LENGTH TIP PROJECT W-5519 = 3.681 mi.

Prepared for NCDOT in the Office of:
moftatt & nichol
1616 EAST MILLBROOK ROAD, SUITE 160
RALEIGH, NORTH CAROLINA 27609
(919) 781-4626 VOICE (919) 781-4869 FAX

2012 STANDARD SPECIFICATIONS

RIGHT OF WAY DATE:
MAY 29, 2015

LETTING DATE:
DEC. 15, 2015


TIM REID, P.E.
PROJECT ENGINEER

TRENT HUFFMAN, P.E.
PROJECT DESIGN ENGINEER

HYDRAULICS ENGINEER

moftatt & nichol
1616 EAST MILLBROOK ROAD, SUITE 160
RALEIGH, NORTH CAROLINA 27609
(919) 781-4626 VOICE (919) 781-4869 FAX

DocuSigned by:
Jeffrey L. Reck
SIGNATURE: P.E. 10/28/2015

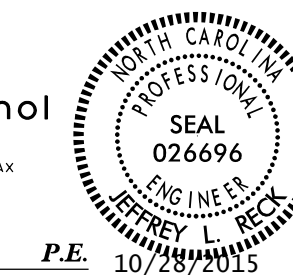

ROADWAY DESIGN ENGINEER

moftatt & nichol
1616 EAST MILLBROOK ROAD, SUITE 160
RALEIGH, NORTH CAROLINA 27609
(919) 781-4626 VOICE (919) 781-4869 FAX

DocuSigned by:
Timothy R. Reid
SIGNATURE: P.E. 10/28/2015

